



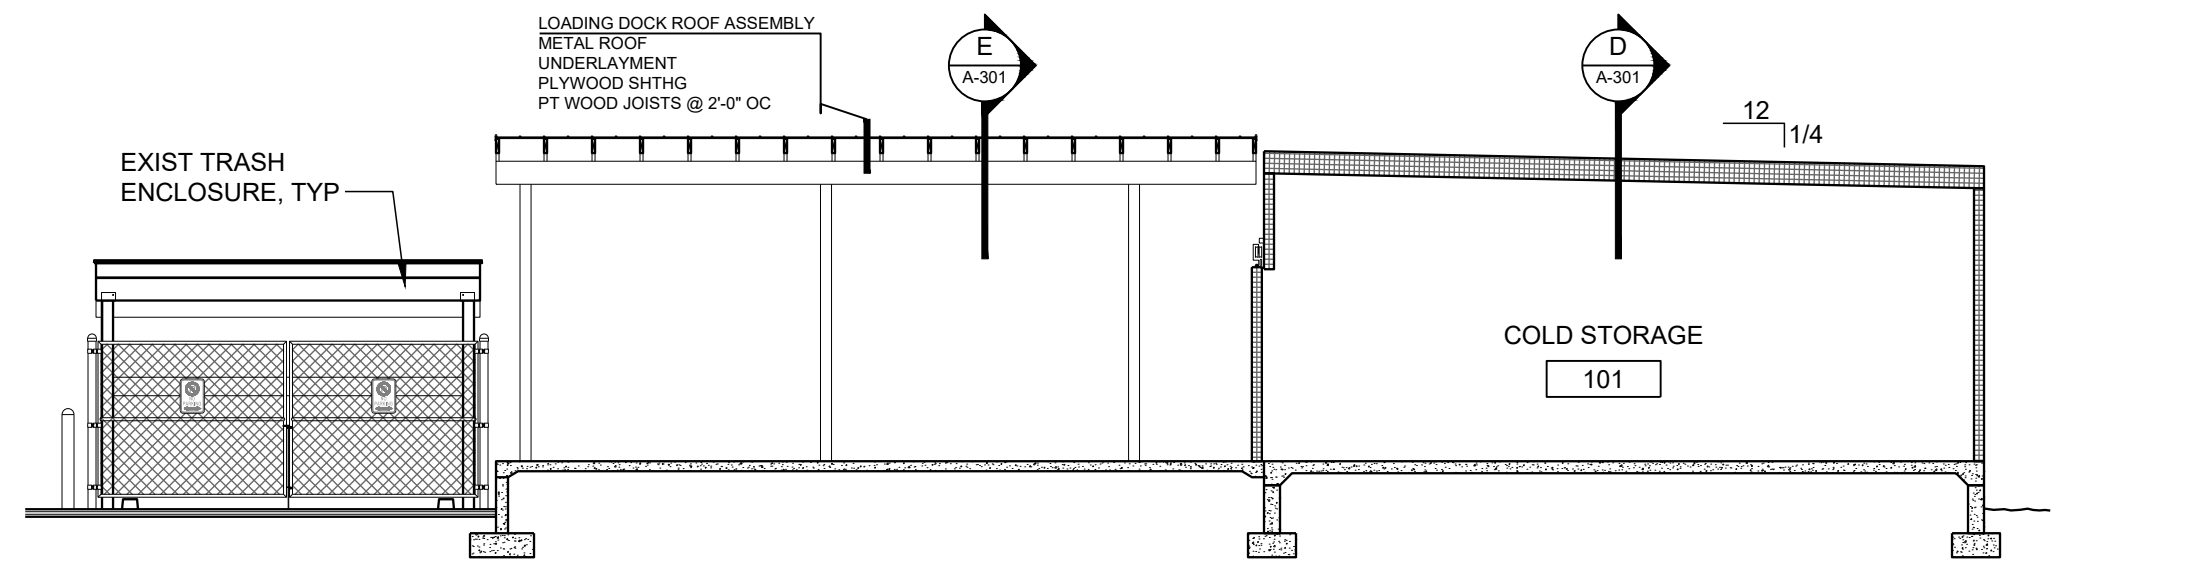


SECTION A-A

1/8" = 1'-0"

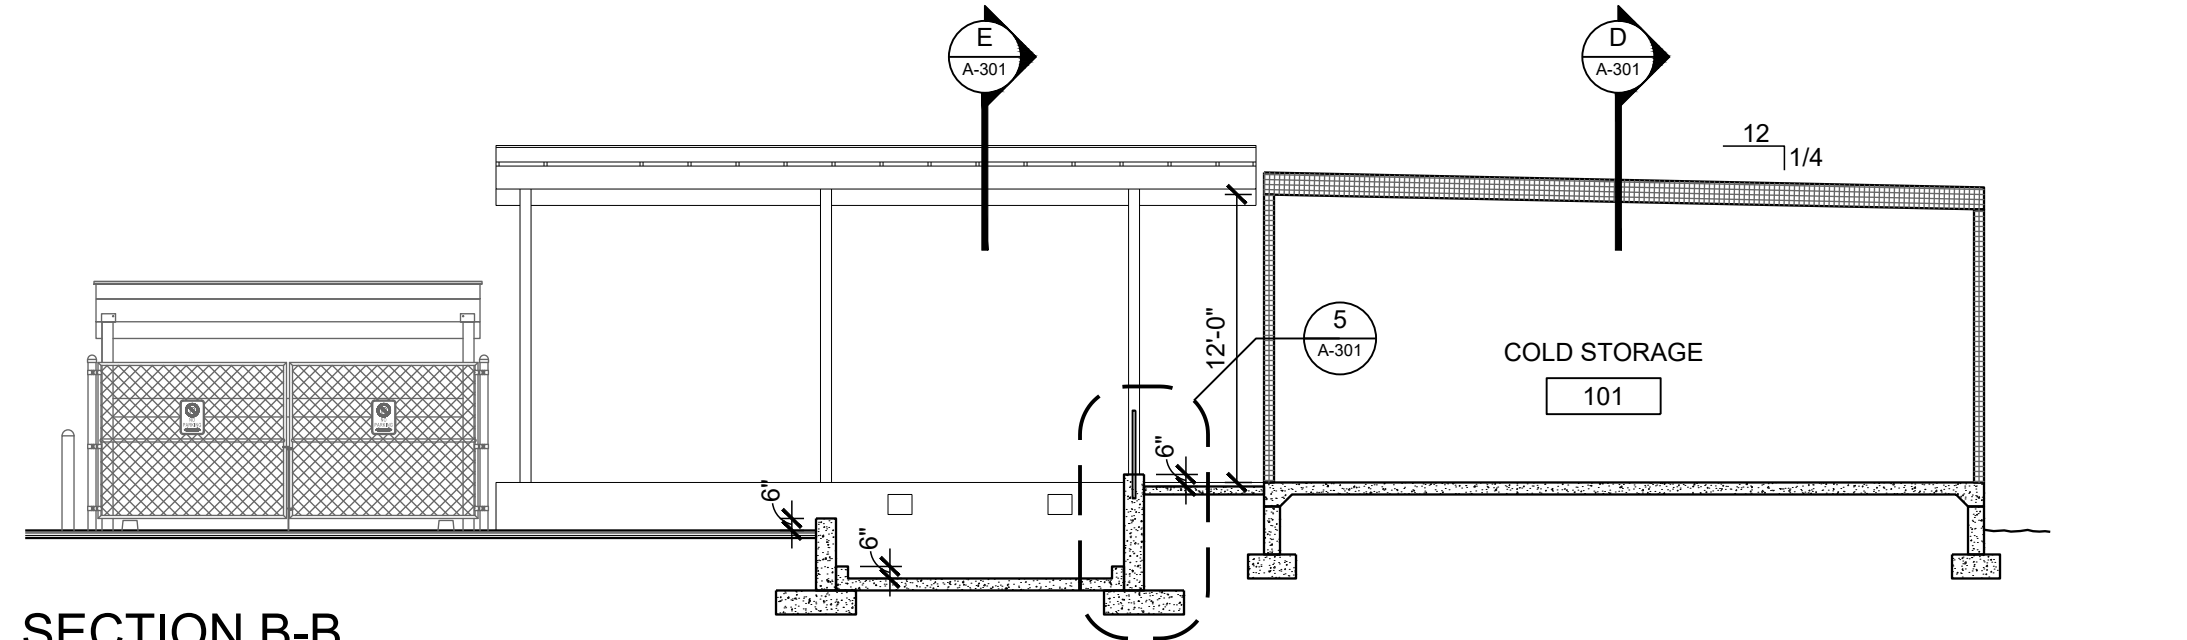


SECTION B-B

1/8" = 1'-0"

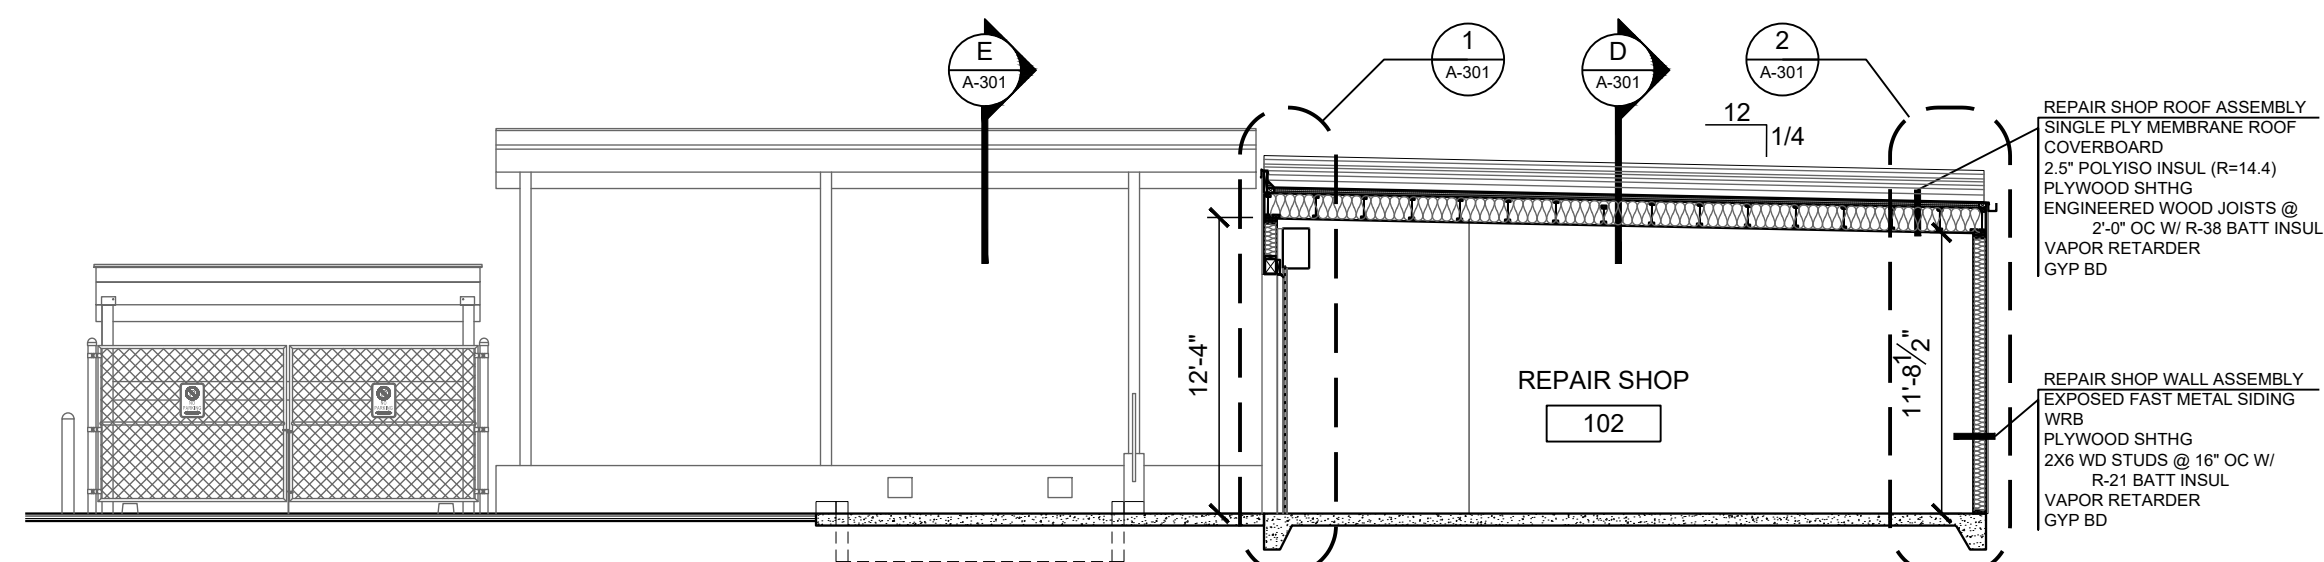


SECTION C-C

1/8" = 1'-0"

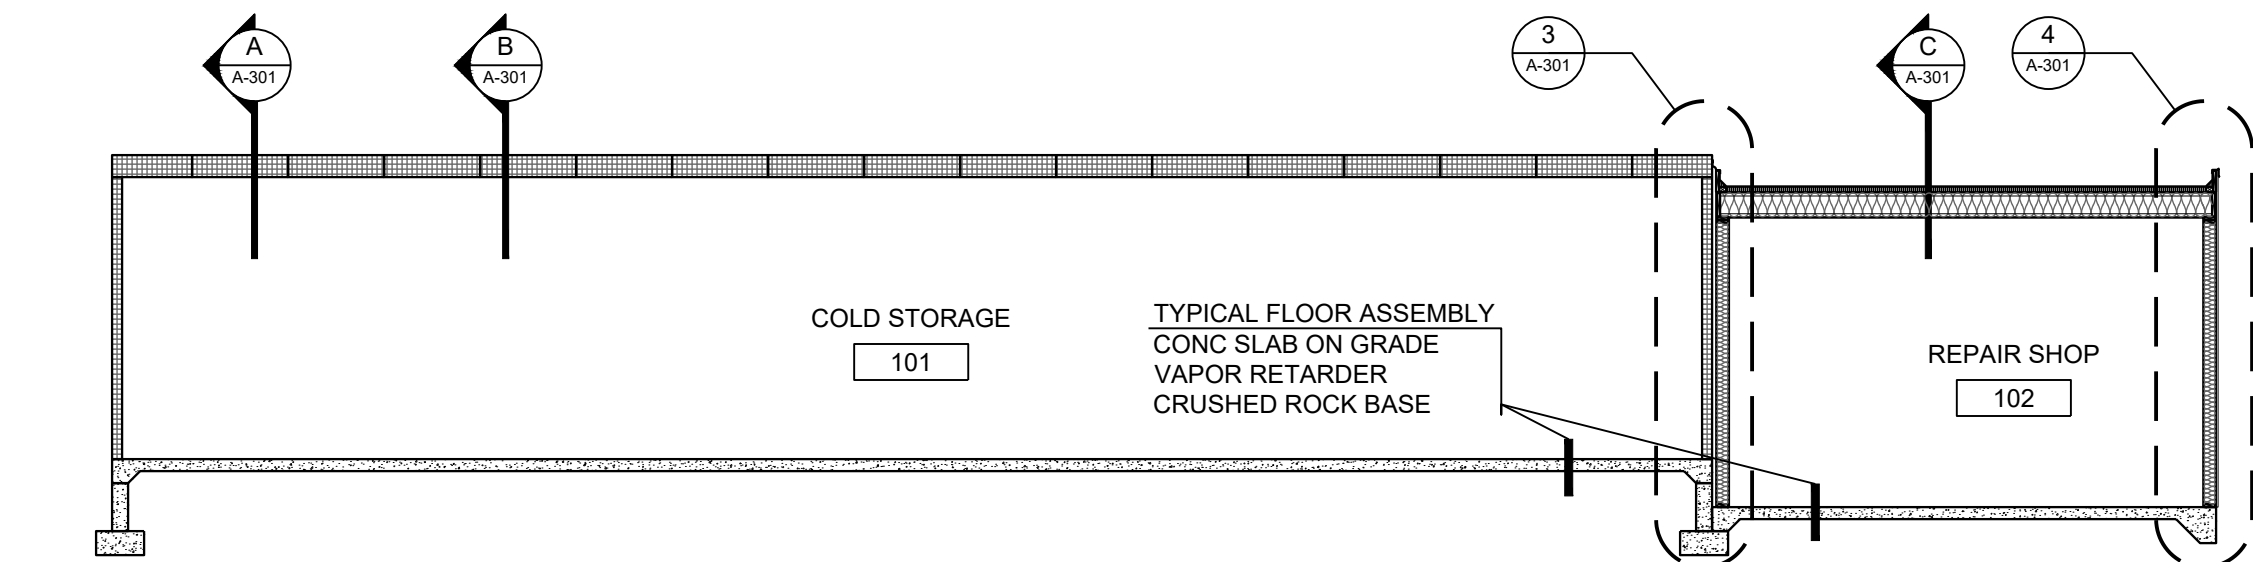


SECTION D-D

1/8" = 1'-0"

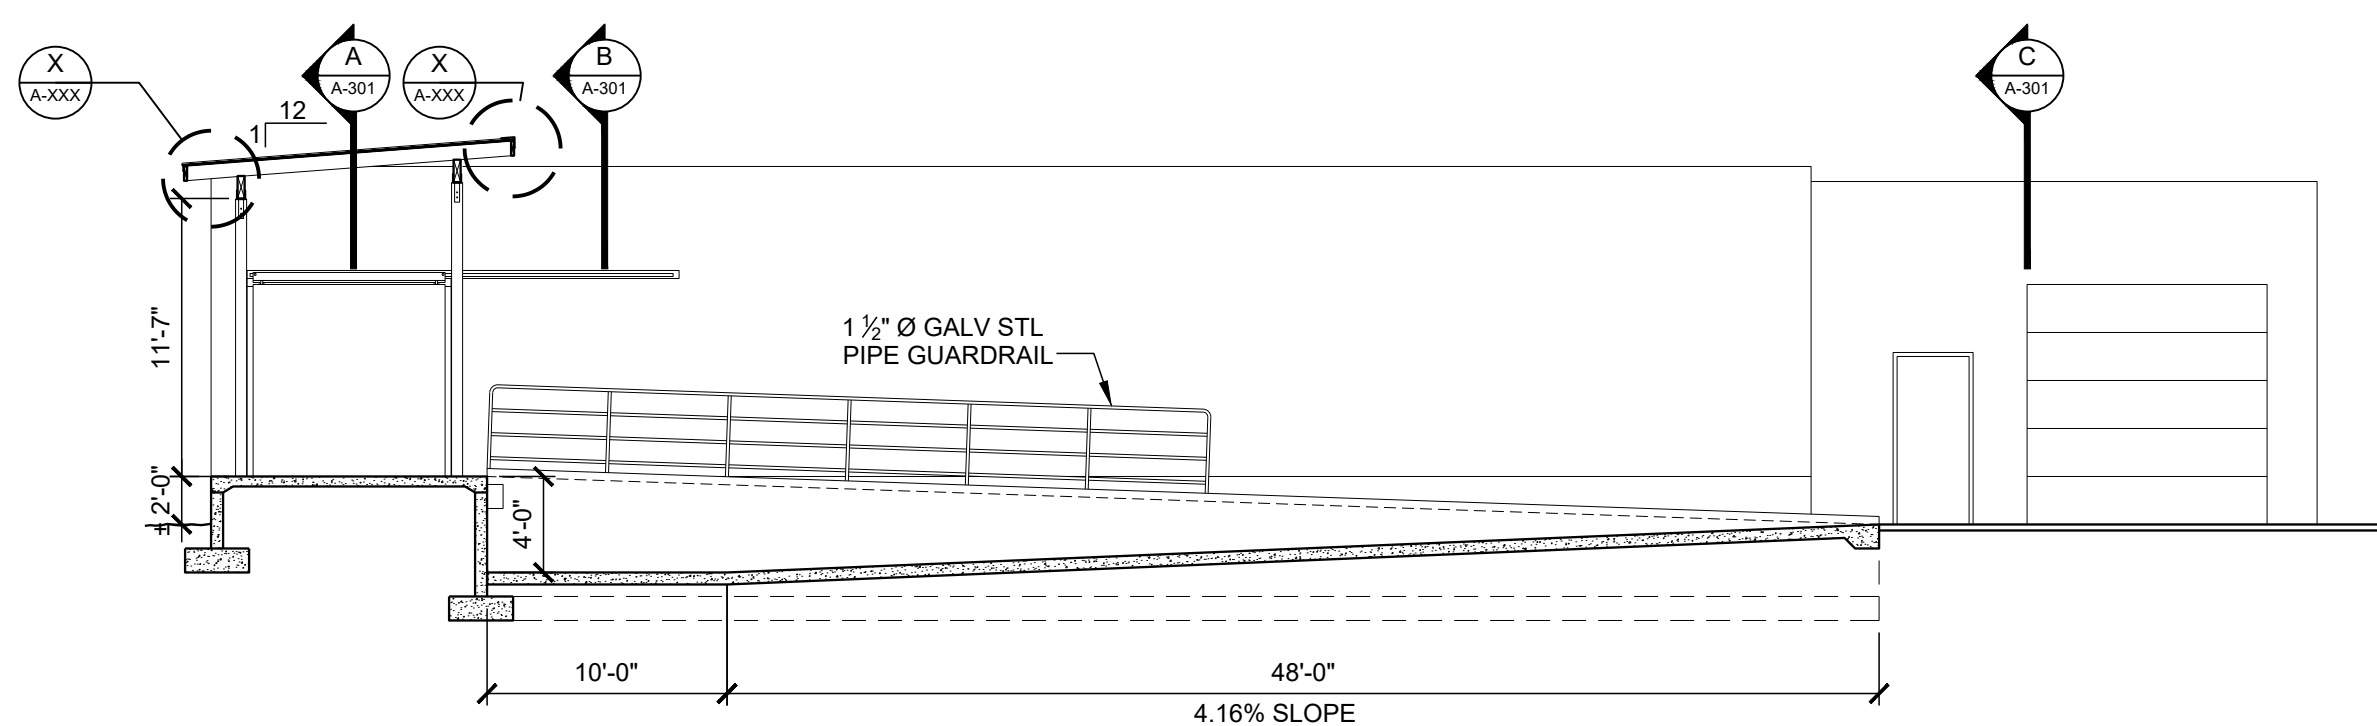


SECTION E-E

1/8" = 1'-0"

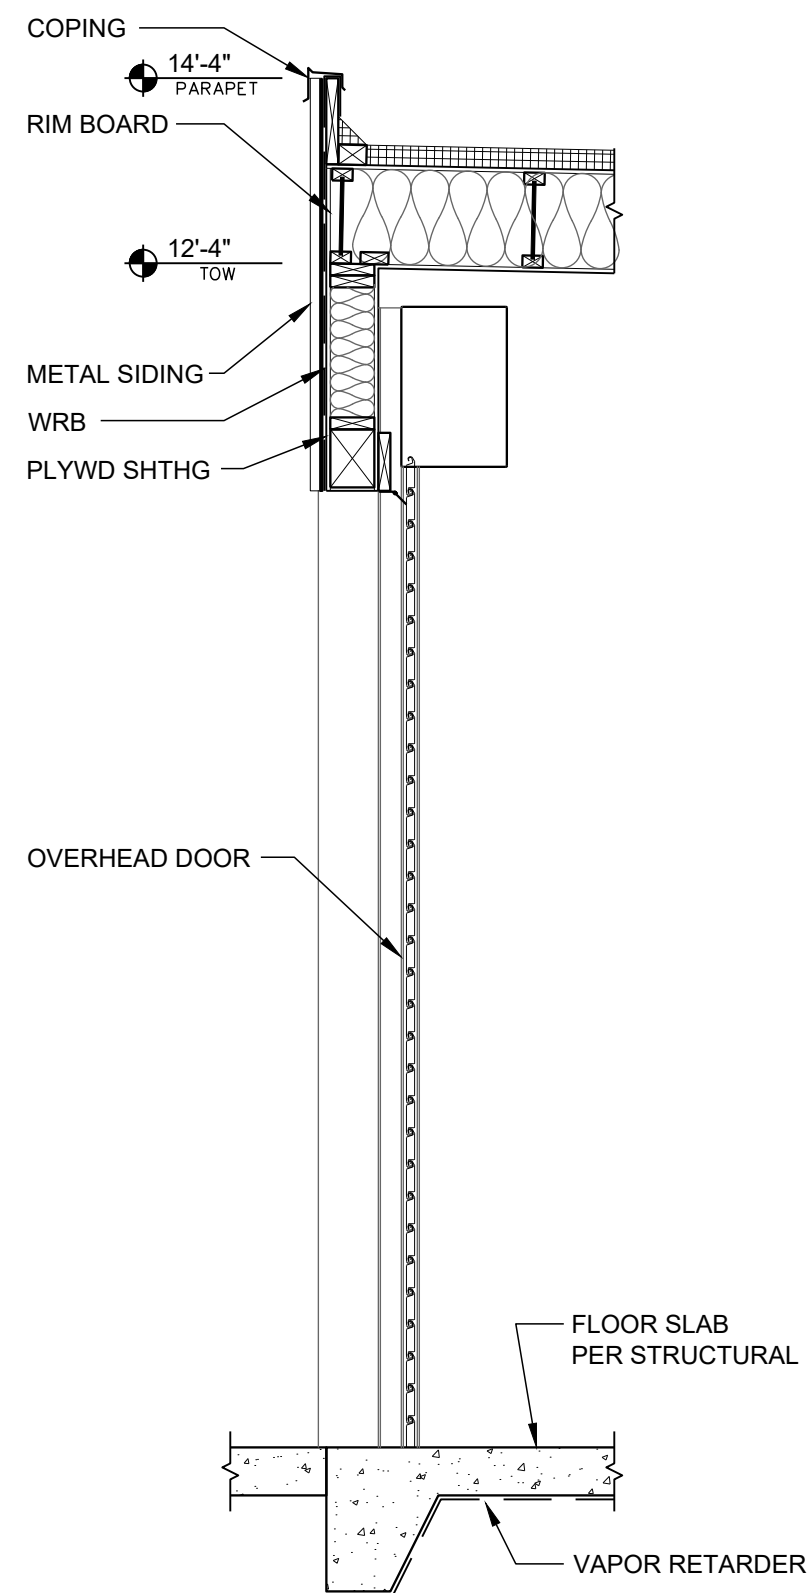


1 WALL SECTION

1/2" = 1'-0"

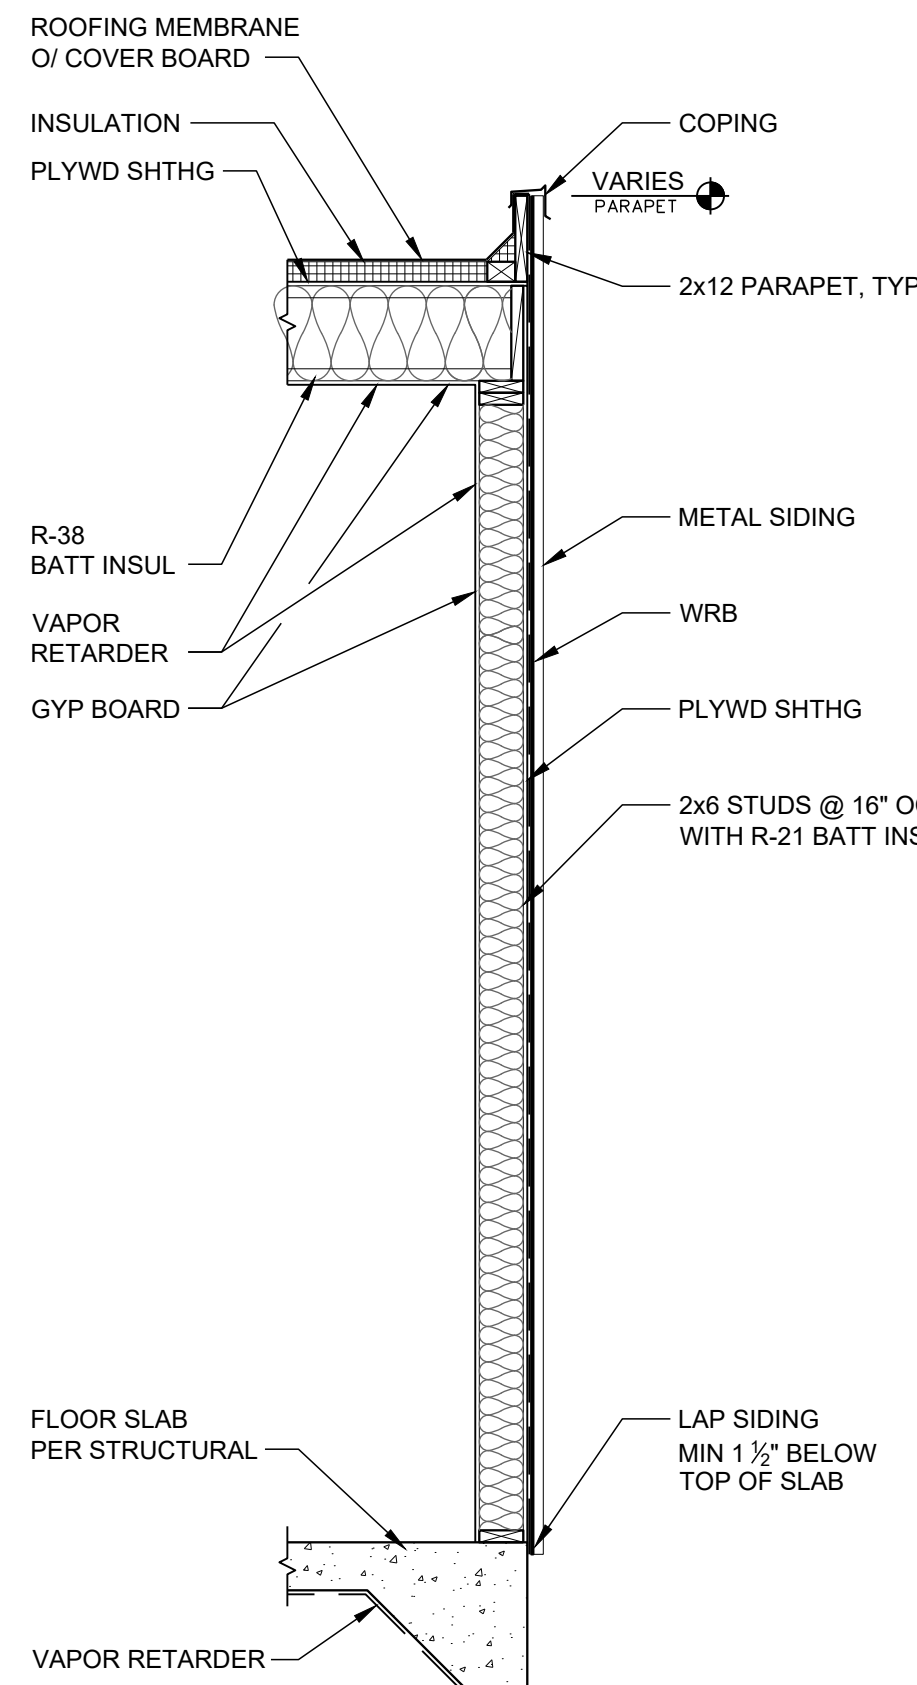


4 WALL SECTION

1/2" = 1'-0"

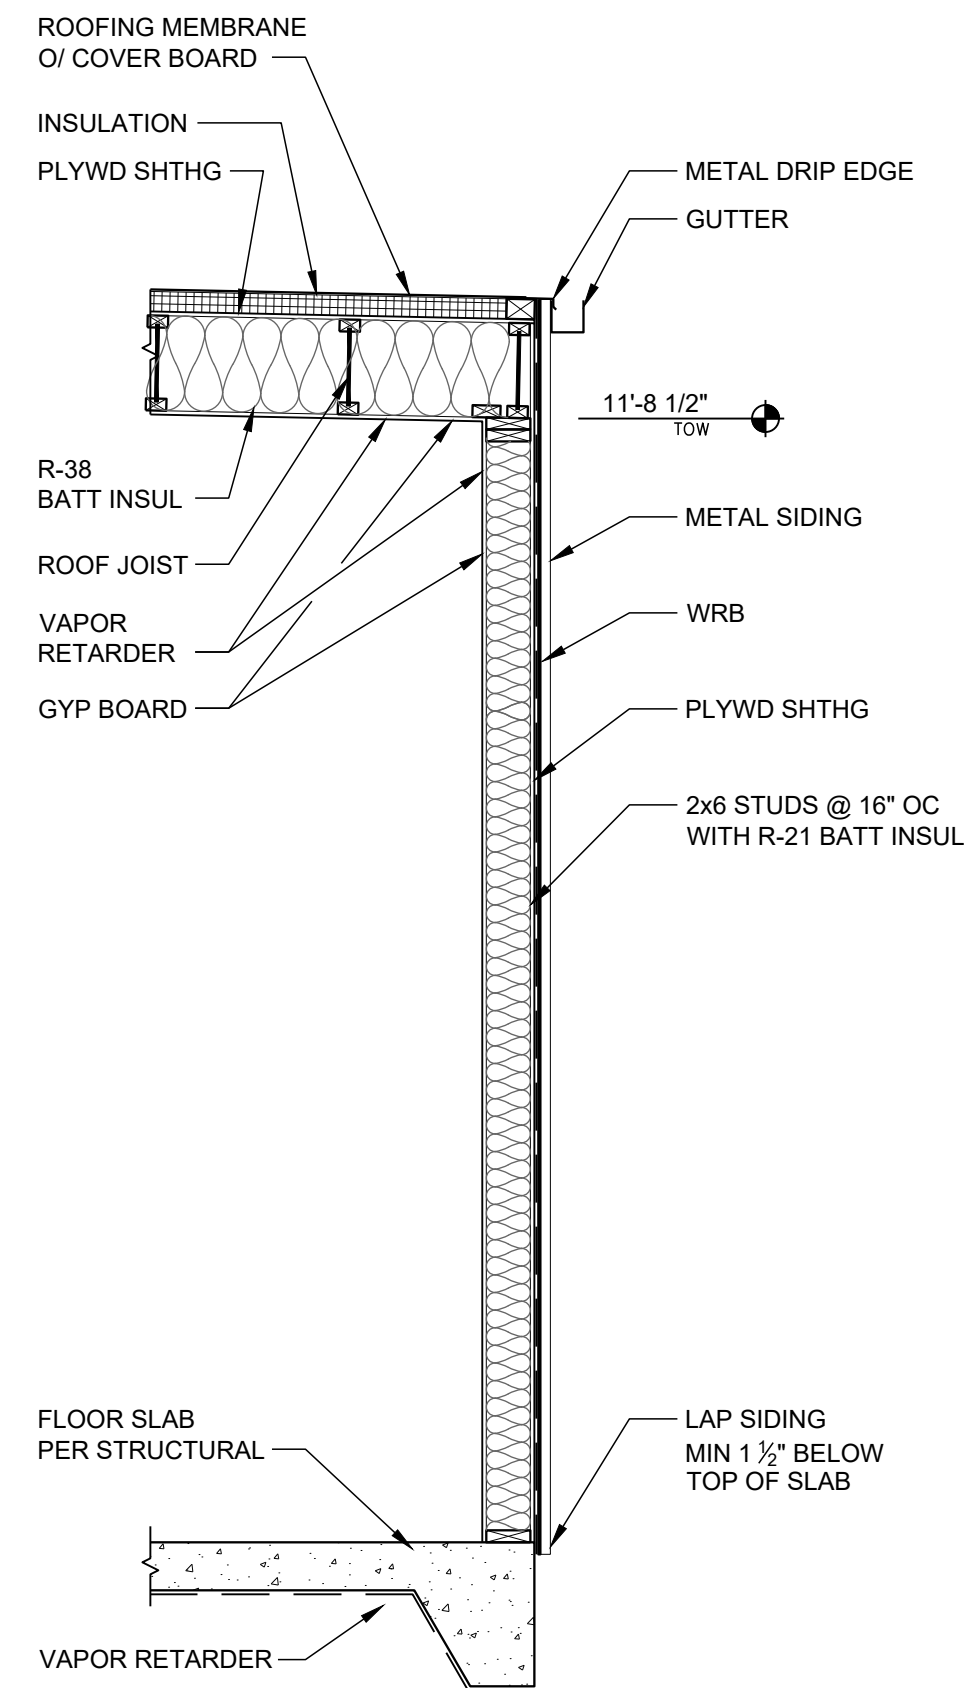


2 WALL SECTION

1/2" = 1'-0"

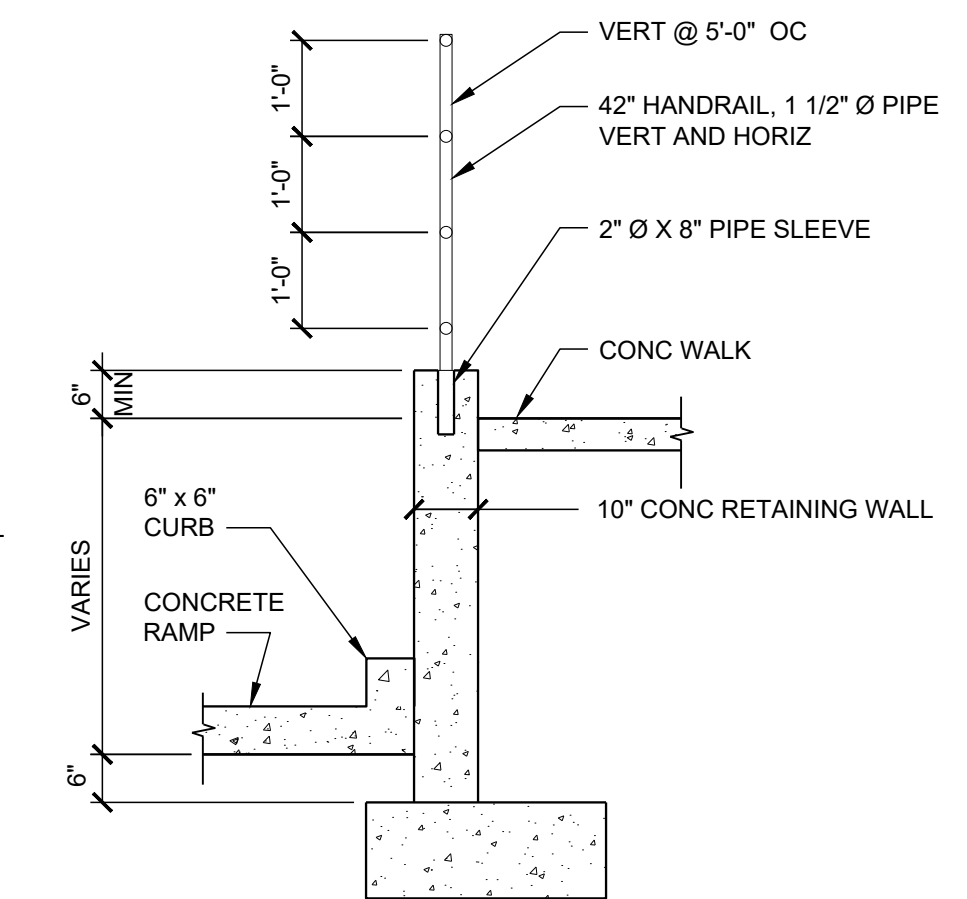


5 RETAINING WALL @ TRUCK WELL

1/2" = 1'-0"

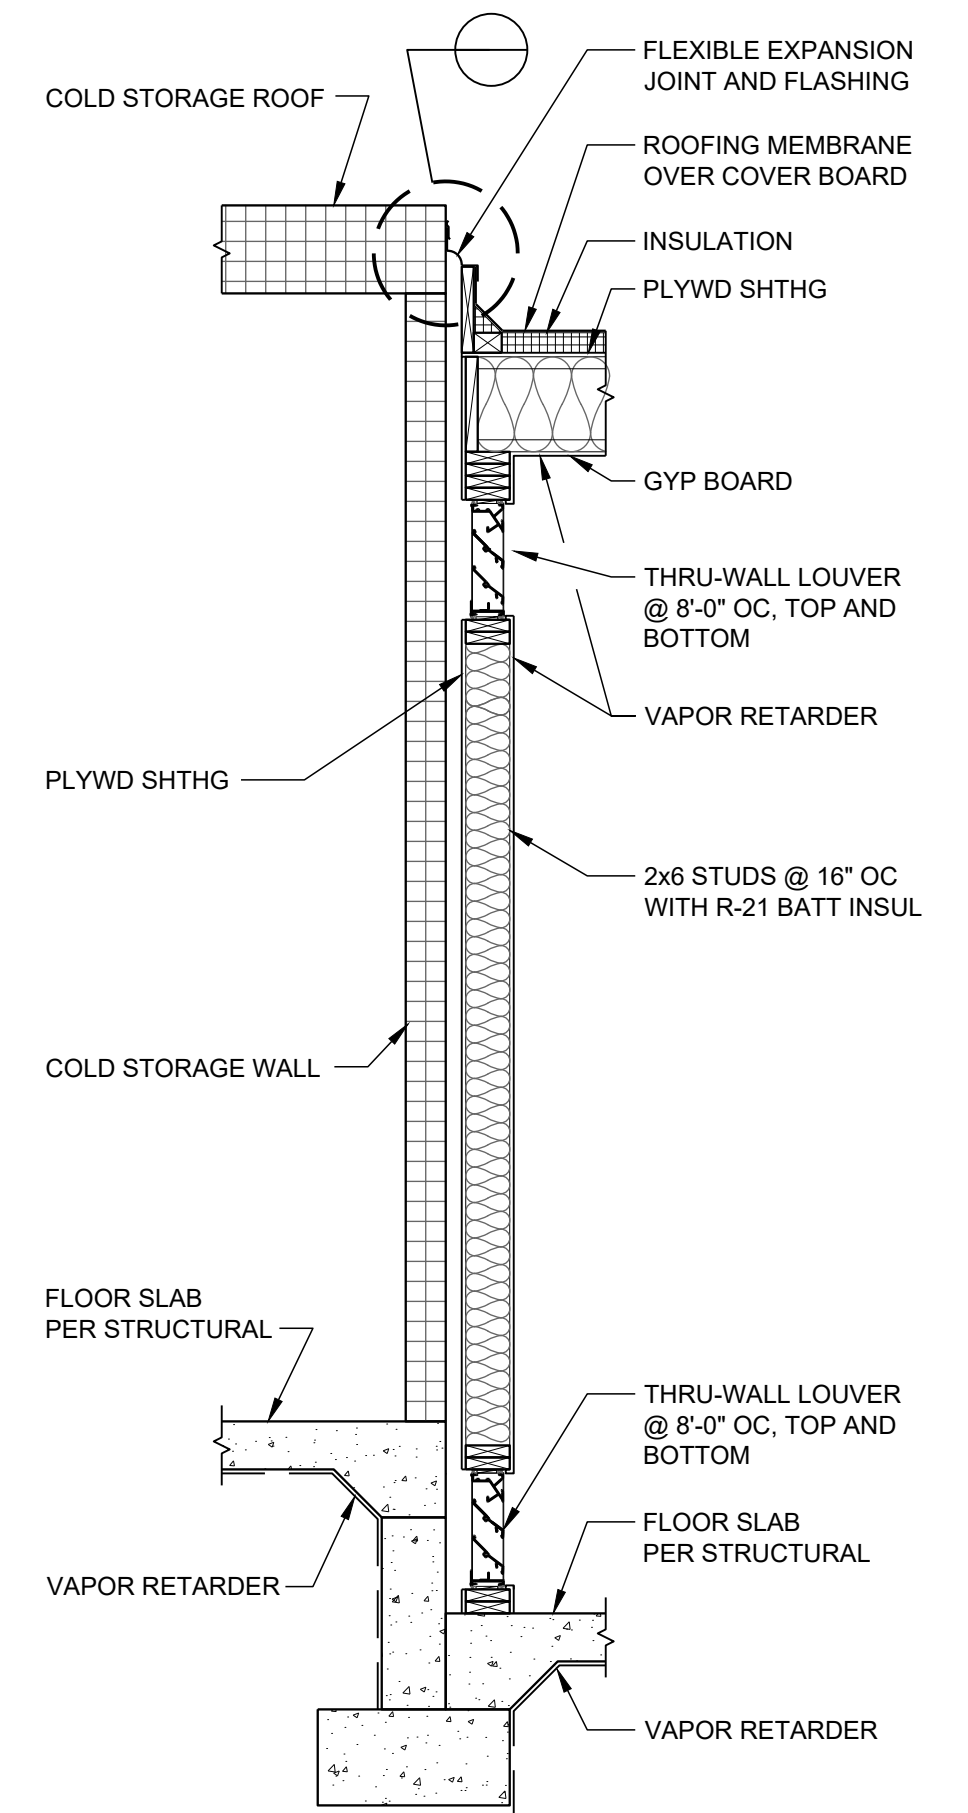

3 WALL SECTION

1/2" = 1'-0"

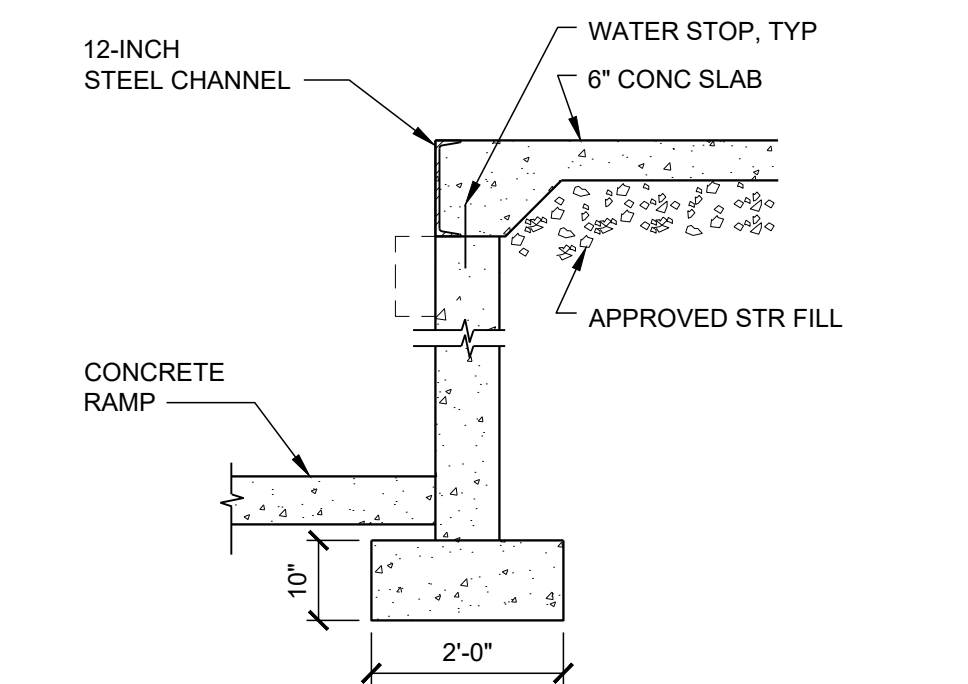

6 LOADING DOCK EDGE

1/2" = 1'-0"