
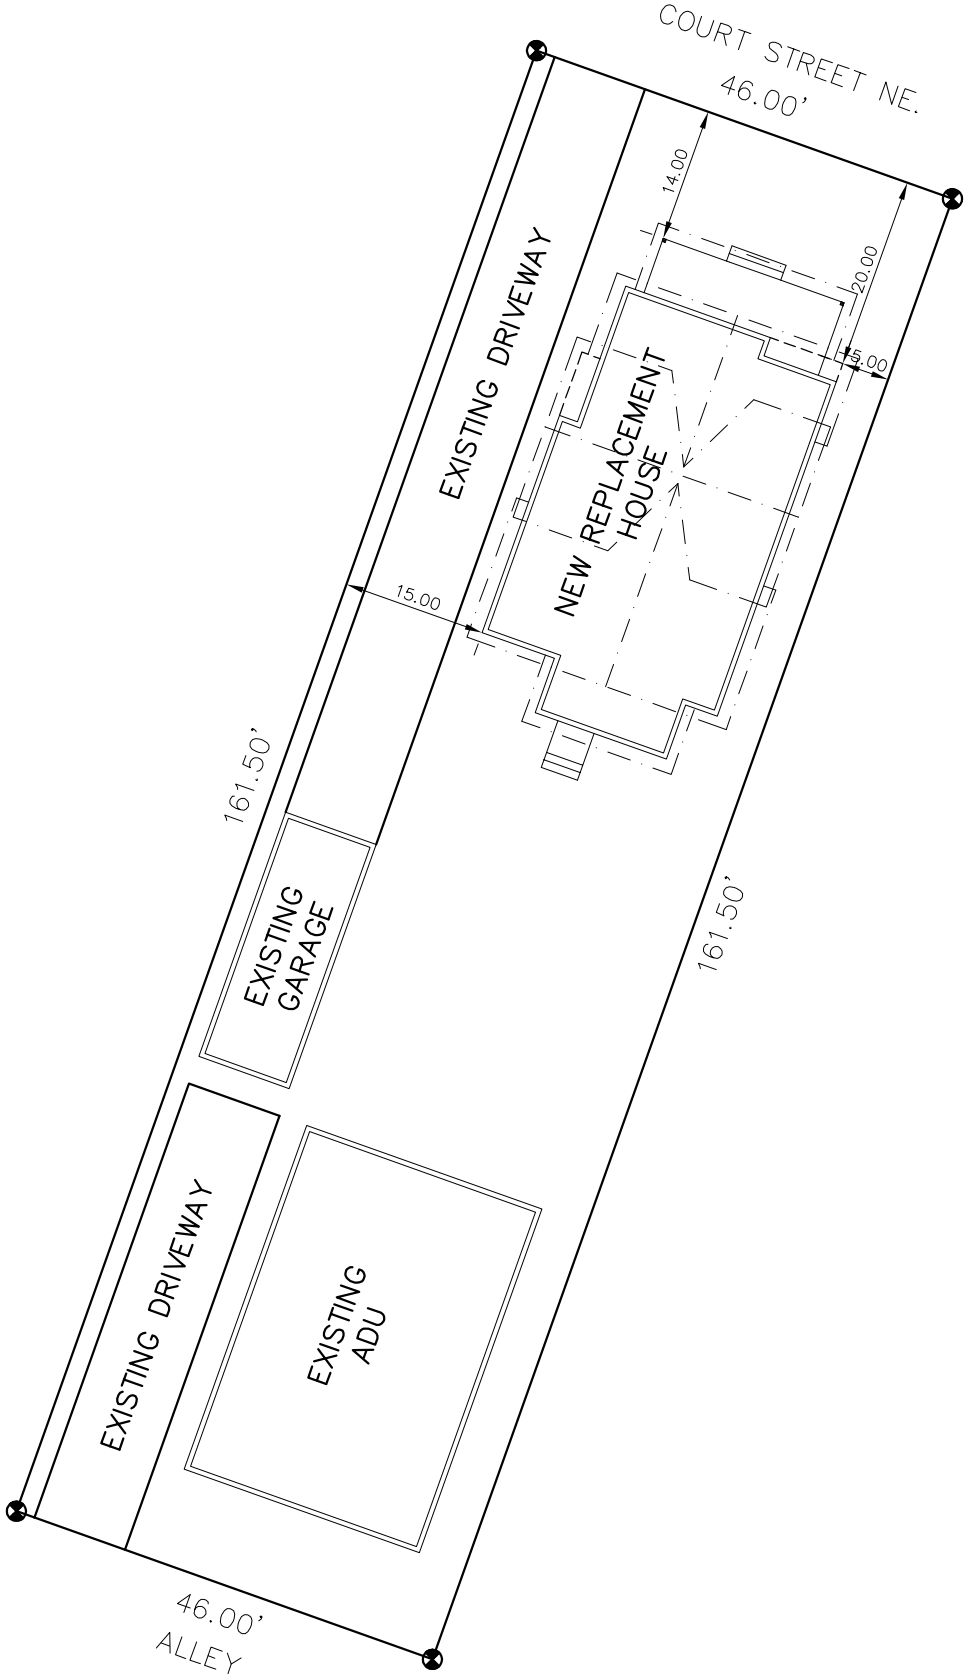


CONTRACTOR:
MIKE RIDDLE CONST.
(971) 237-3445

SITE PLAN

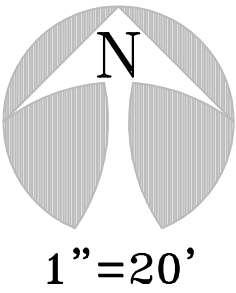

SITE PLAN
1598 COURT ST. NE.
SALEM, OR 97301
SCALE: 1" = 20.00'

* CONTRACTOR TO VERIFY ALL
DIMENSIONS IN FIELD*
* ALL UTILITY LOCATIONS ARE
TO BE DETERMINED BY CONTRACTOR.*
* ALL PROPERTY ELEVATIONS
ARE TO BE DETERMINED BY CONTRACTOR.*

SUBDIVISION: _____ LOT: ____ BLK: ____
NAME: _____ PH. # _____
ADDRESS: _____ CDA: _____
ASBUILT # _____ MAP # _____
STORM DRAINAGE: _____
WATER SERVICE LEVEL: _____ CODE: ____ PS: ____
SIDEWALK: _____

APPROVAL STAMPS