




1 FRONT ELEVATION
0' 2' 4' 8' 16' 24' 1/8" = 1'-0" @ 22 x 34 1/16" = 1'-0" @ 11 x 17

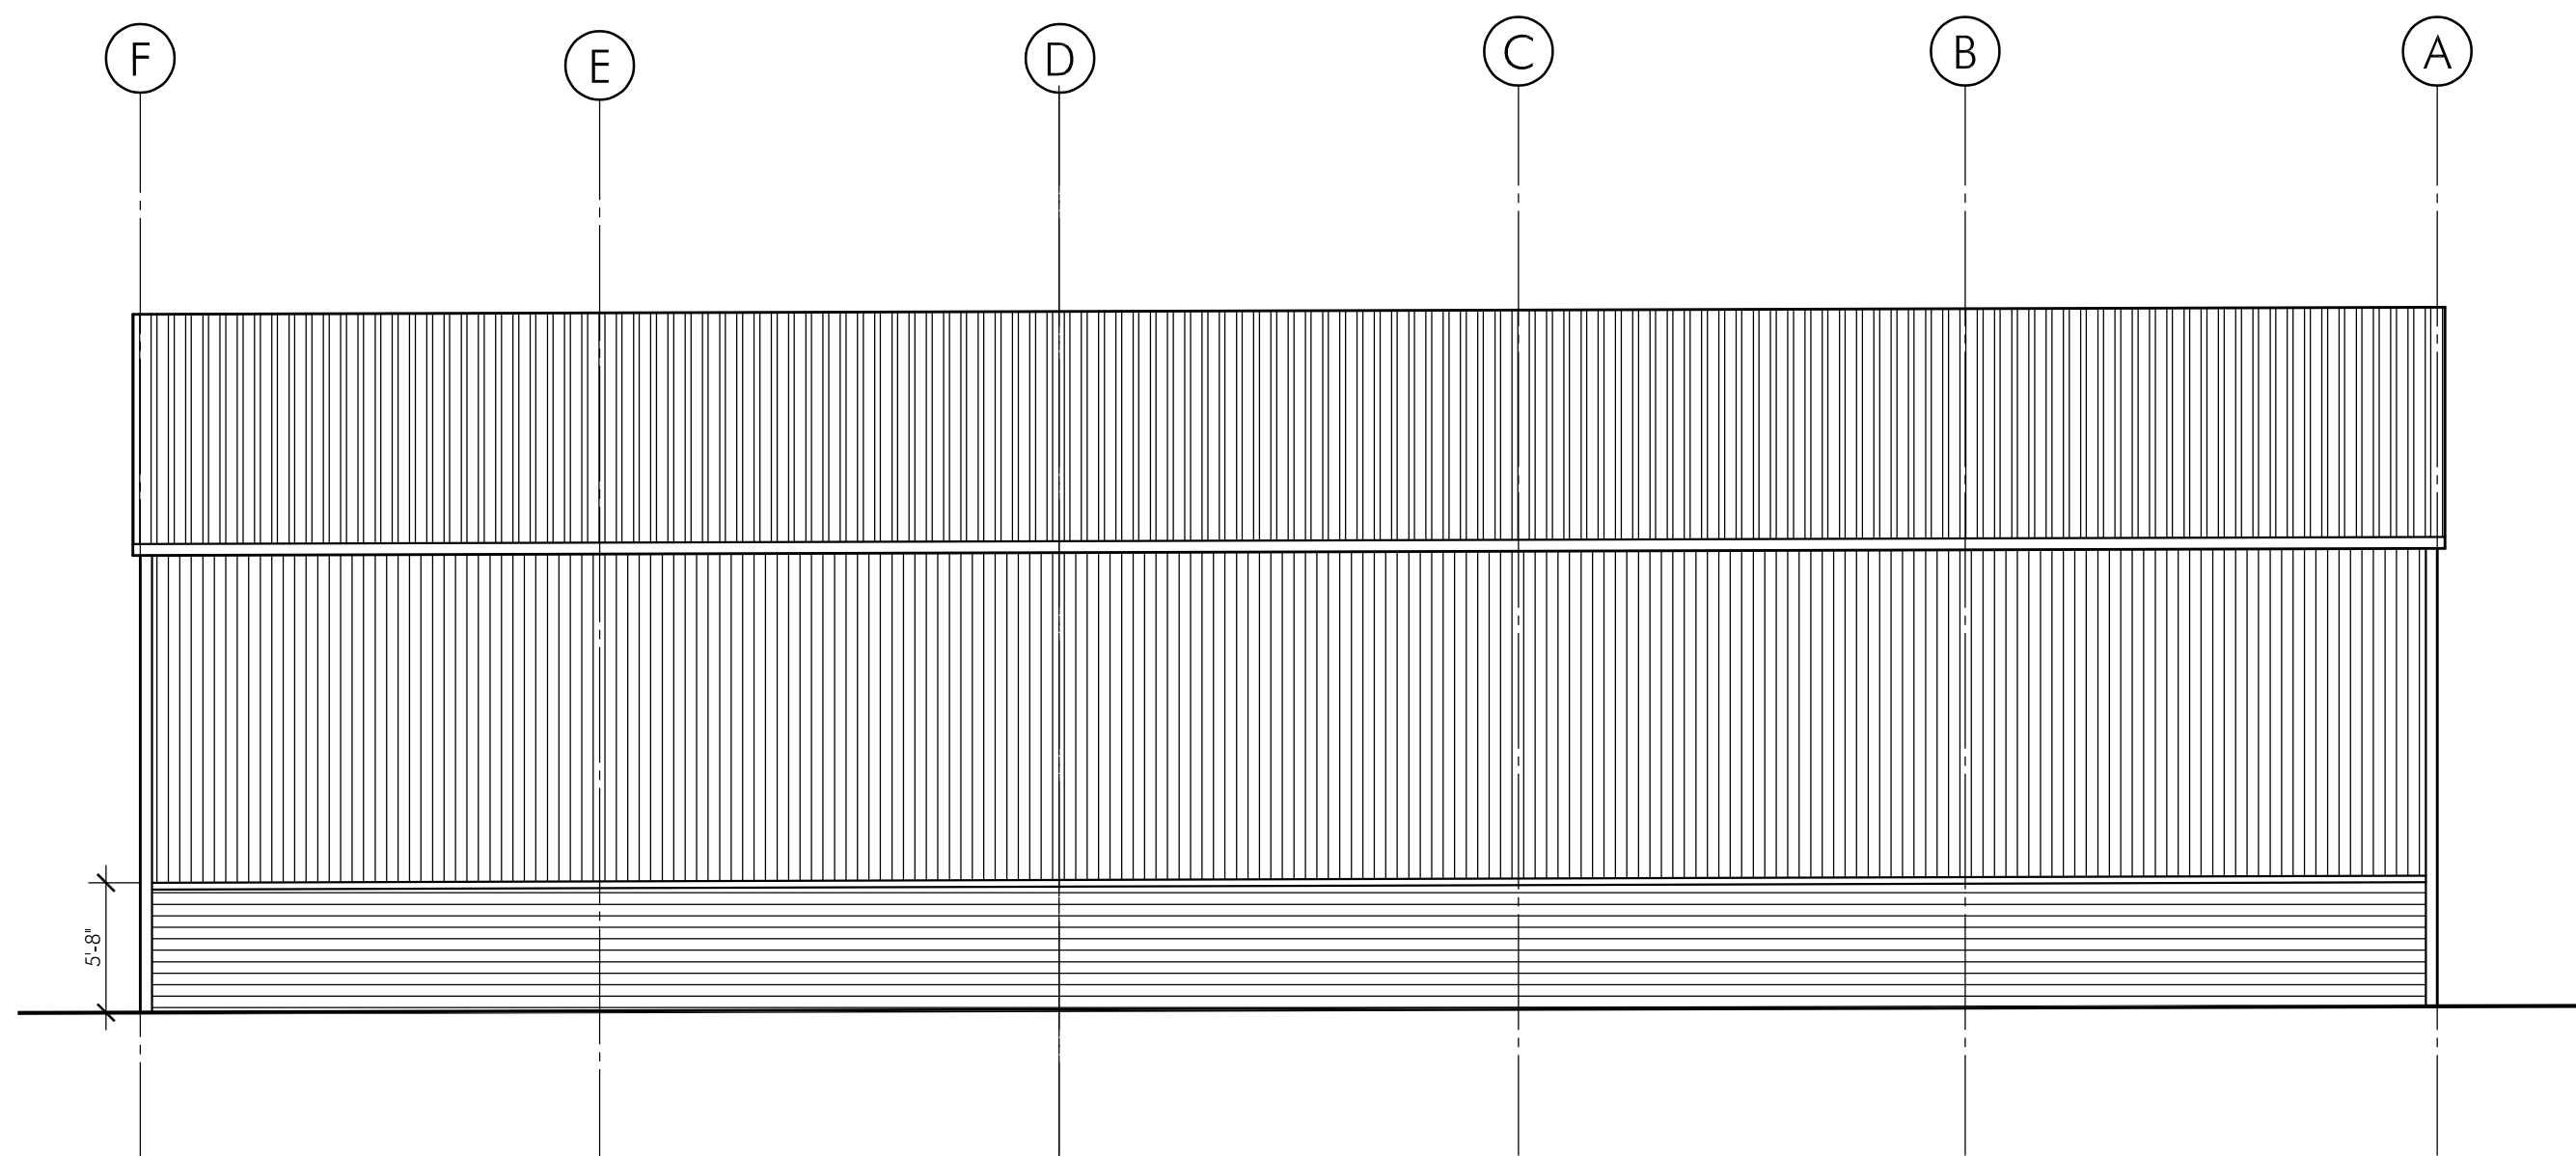

2 ELEVATION - SIDE
0' 2' 4' 8' 16' 24' 1/8" = 1'-0" @ 22 x 34 1/16" = 1'-0" @ 11 x 17

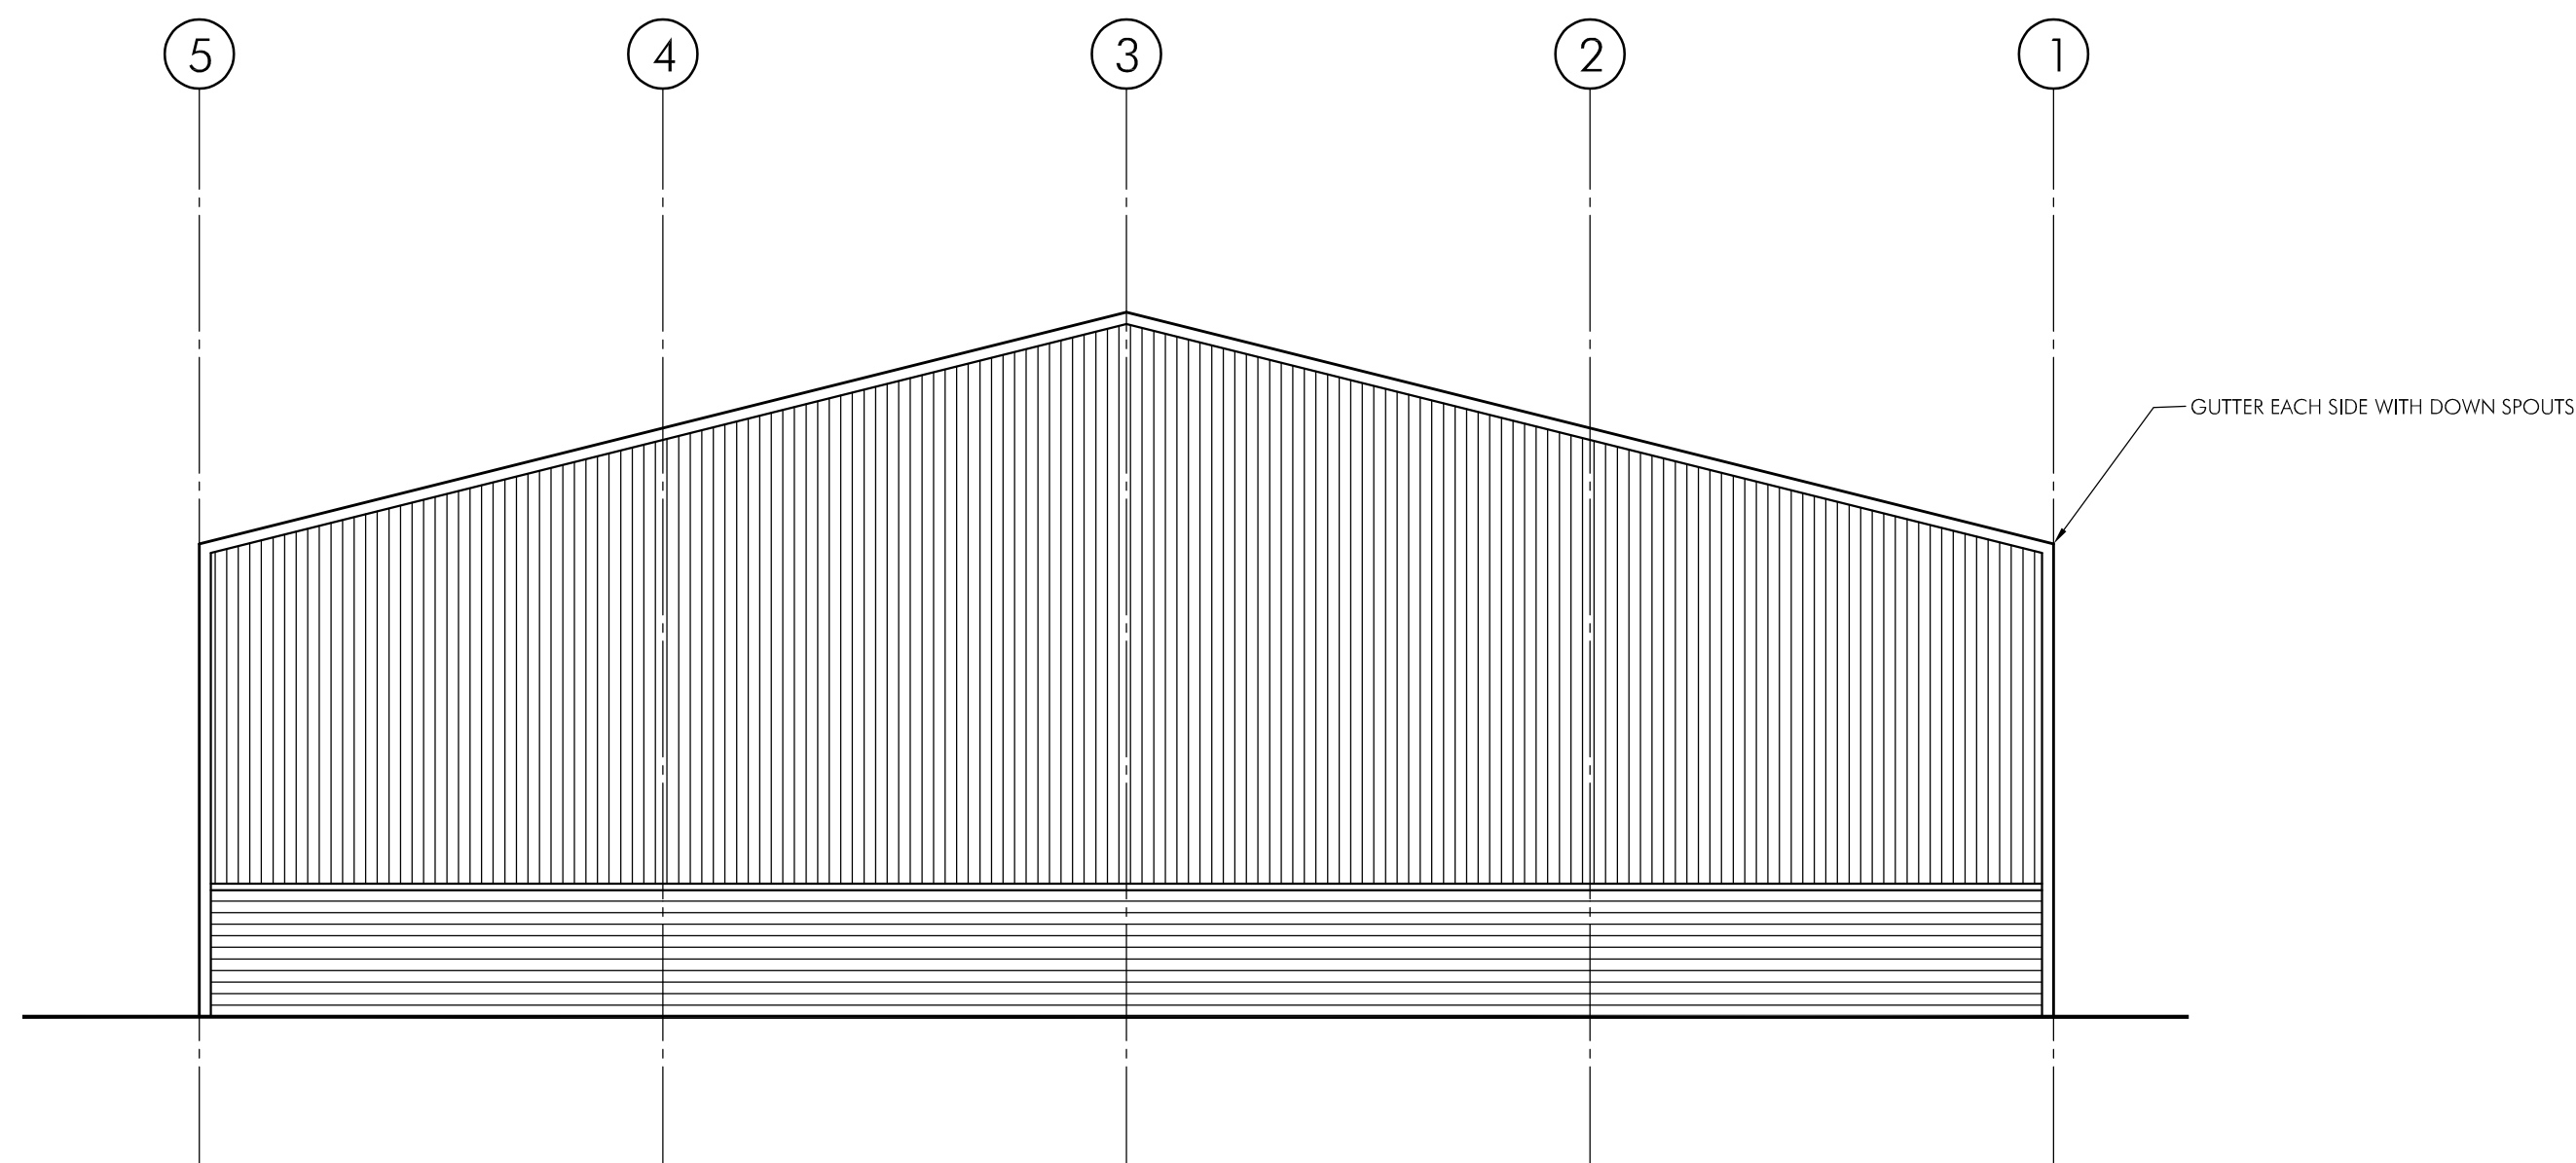

3 REAR ELEVATION
0' 2' 4' 8' 16' 24' 1/8" = 1'-0" @ 22 x 34 1/16" = 1'-0" @ 11 x 17

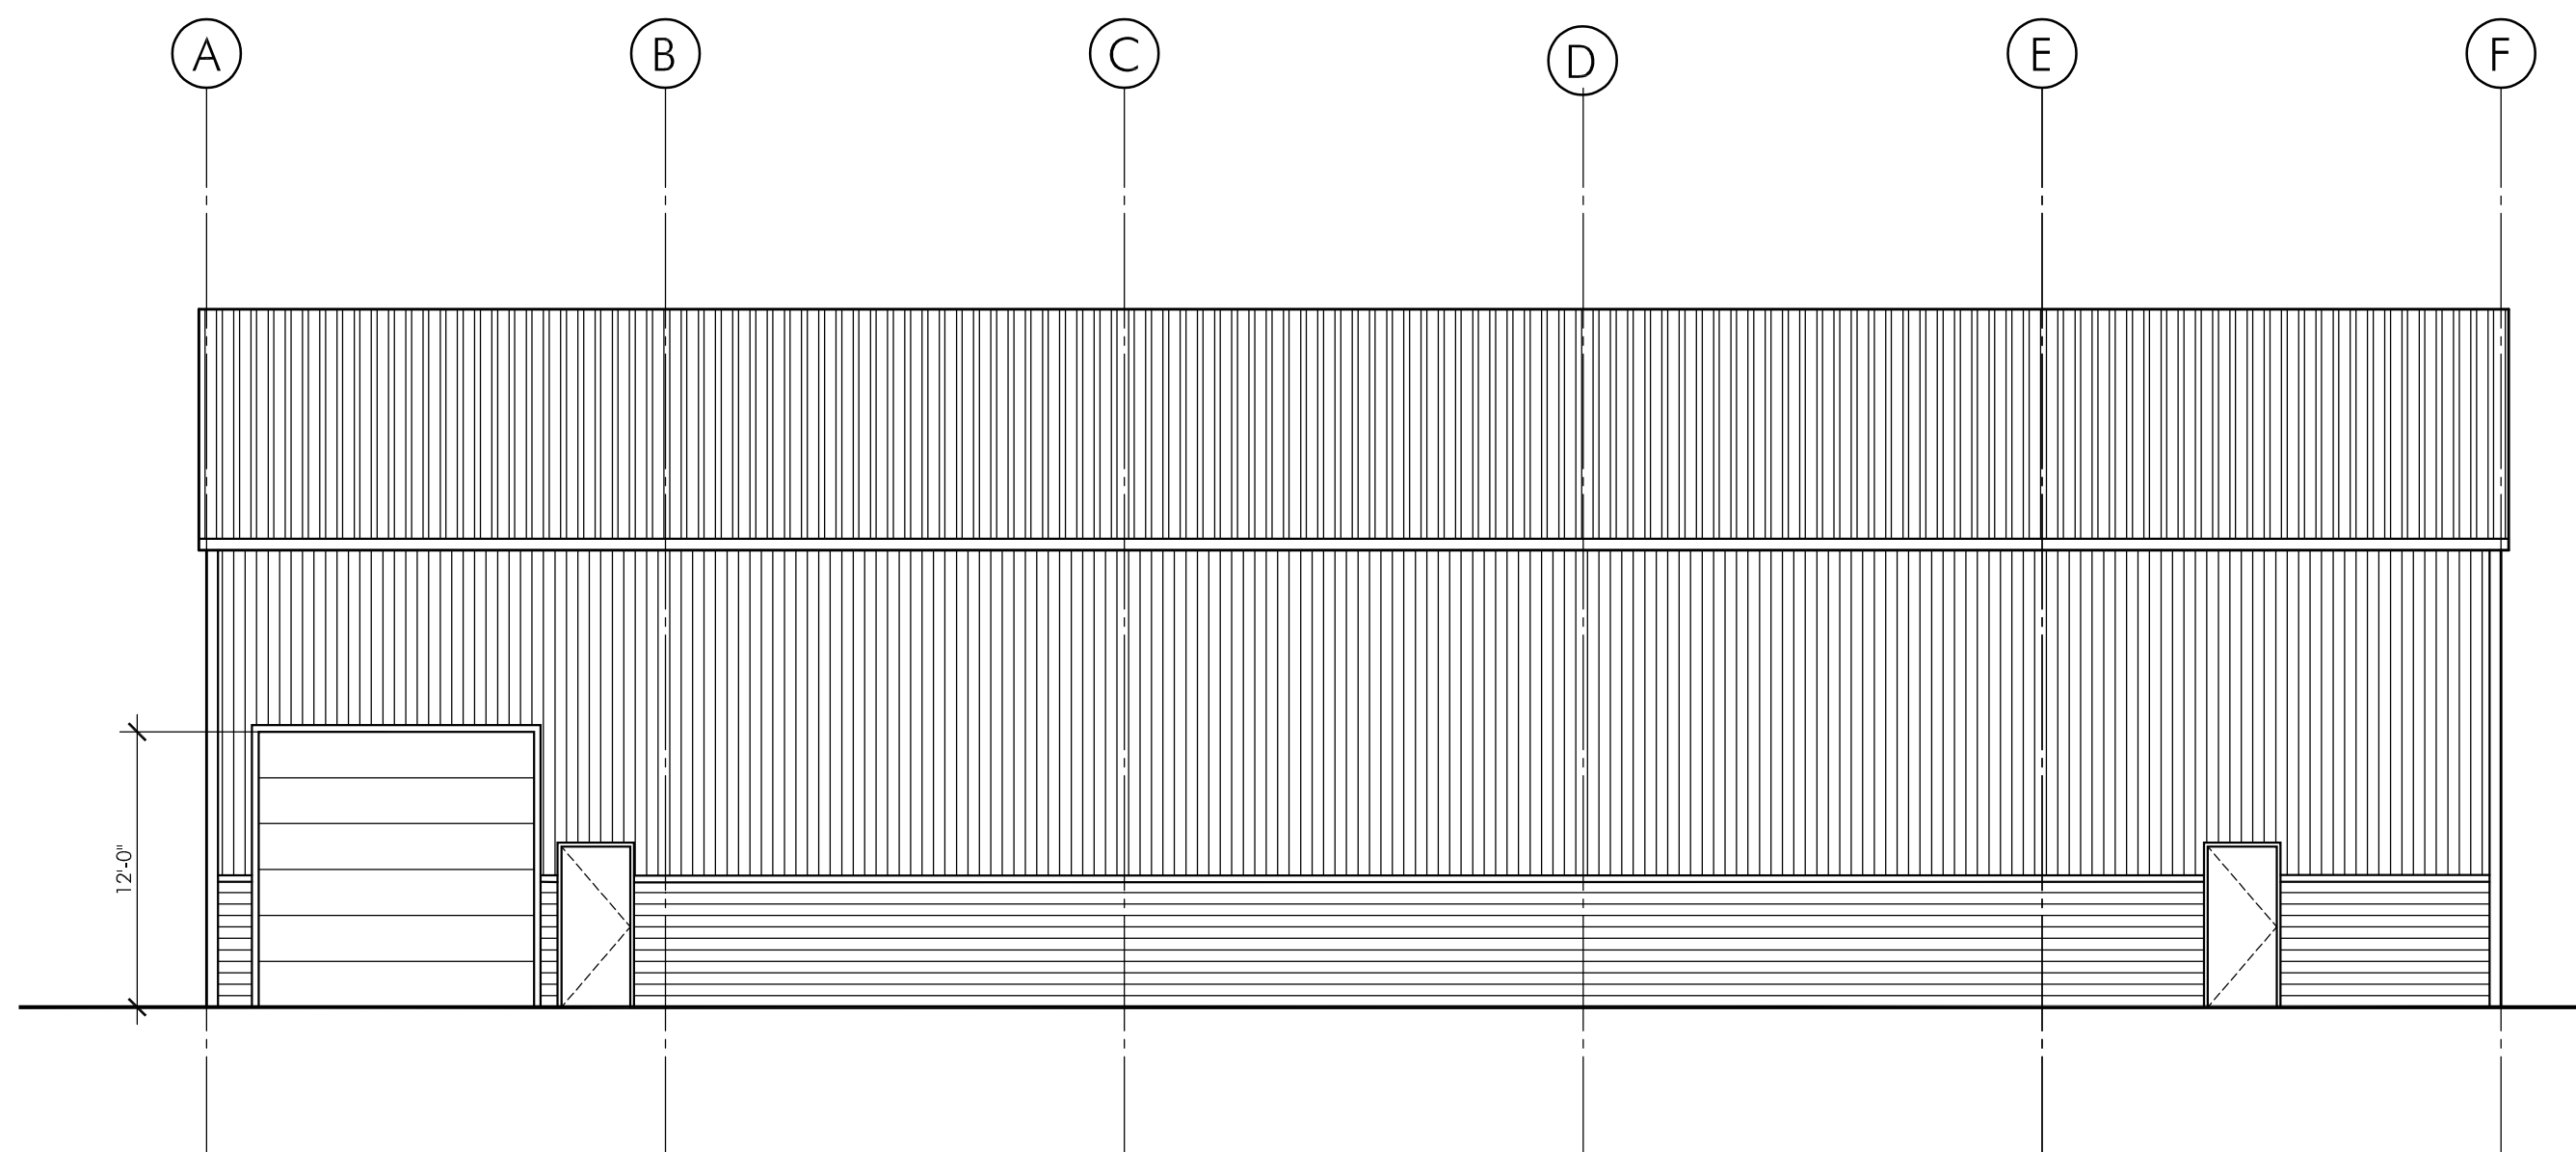

4 ELEVATION - SIDE
0' 2' 4' 8' 16' 24' 1/8" = 1'-0" @ 22 x 34 1/16" = 1'-0" @ 11 x 17