




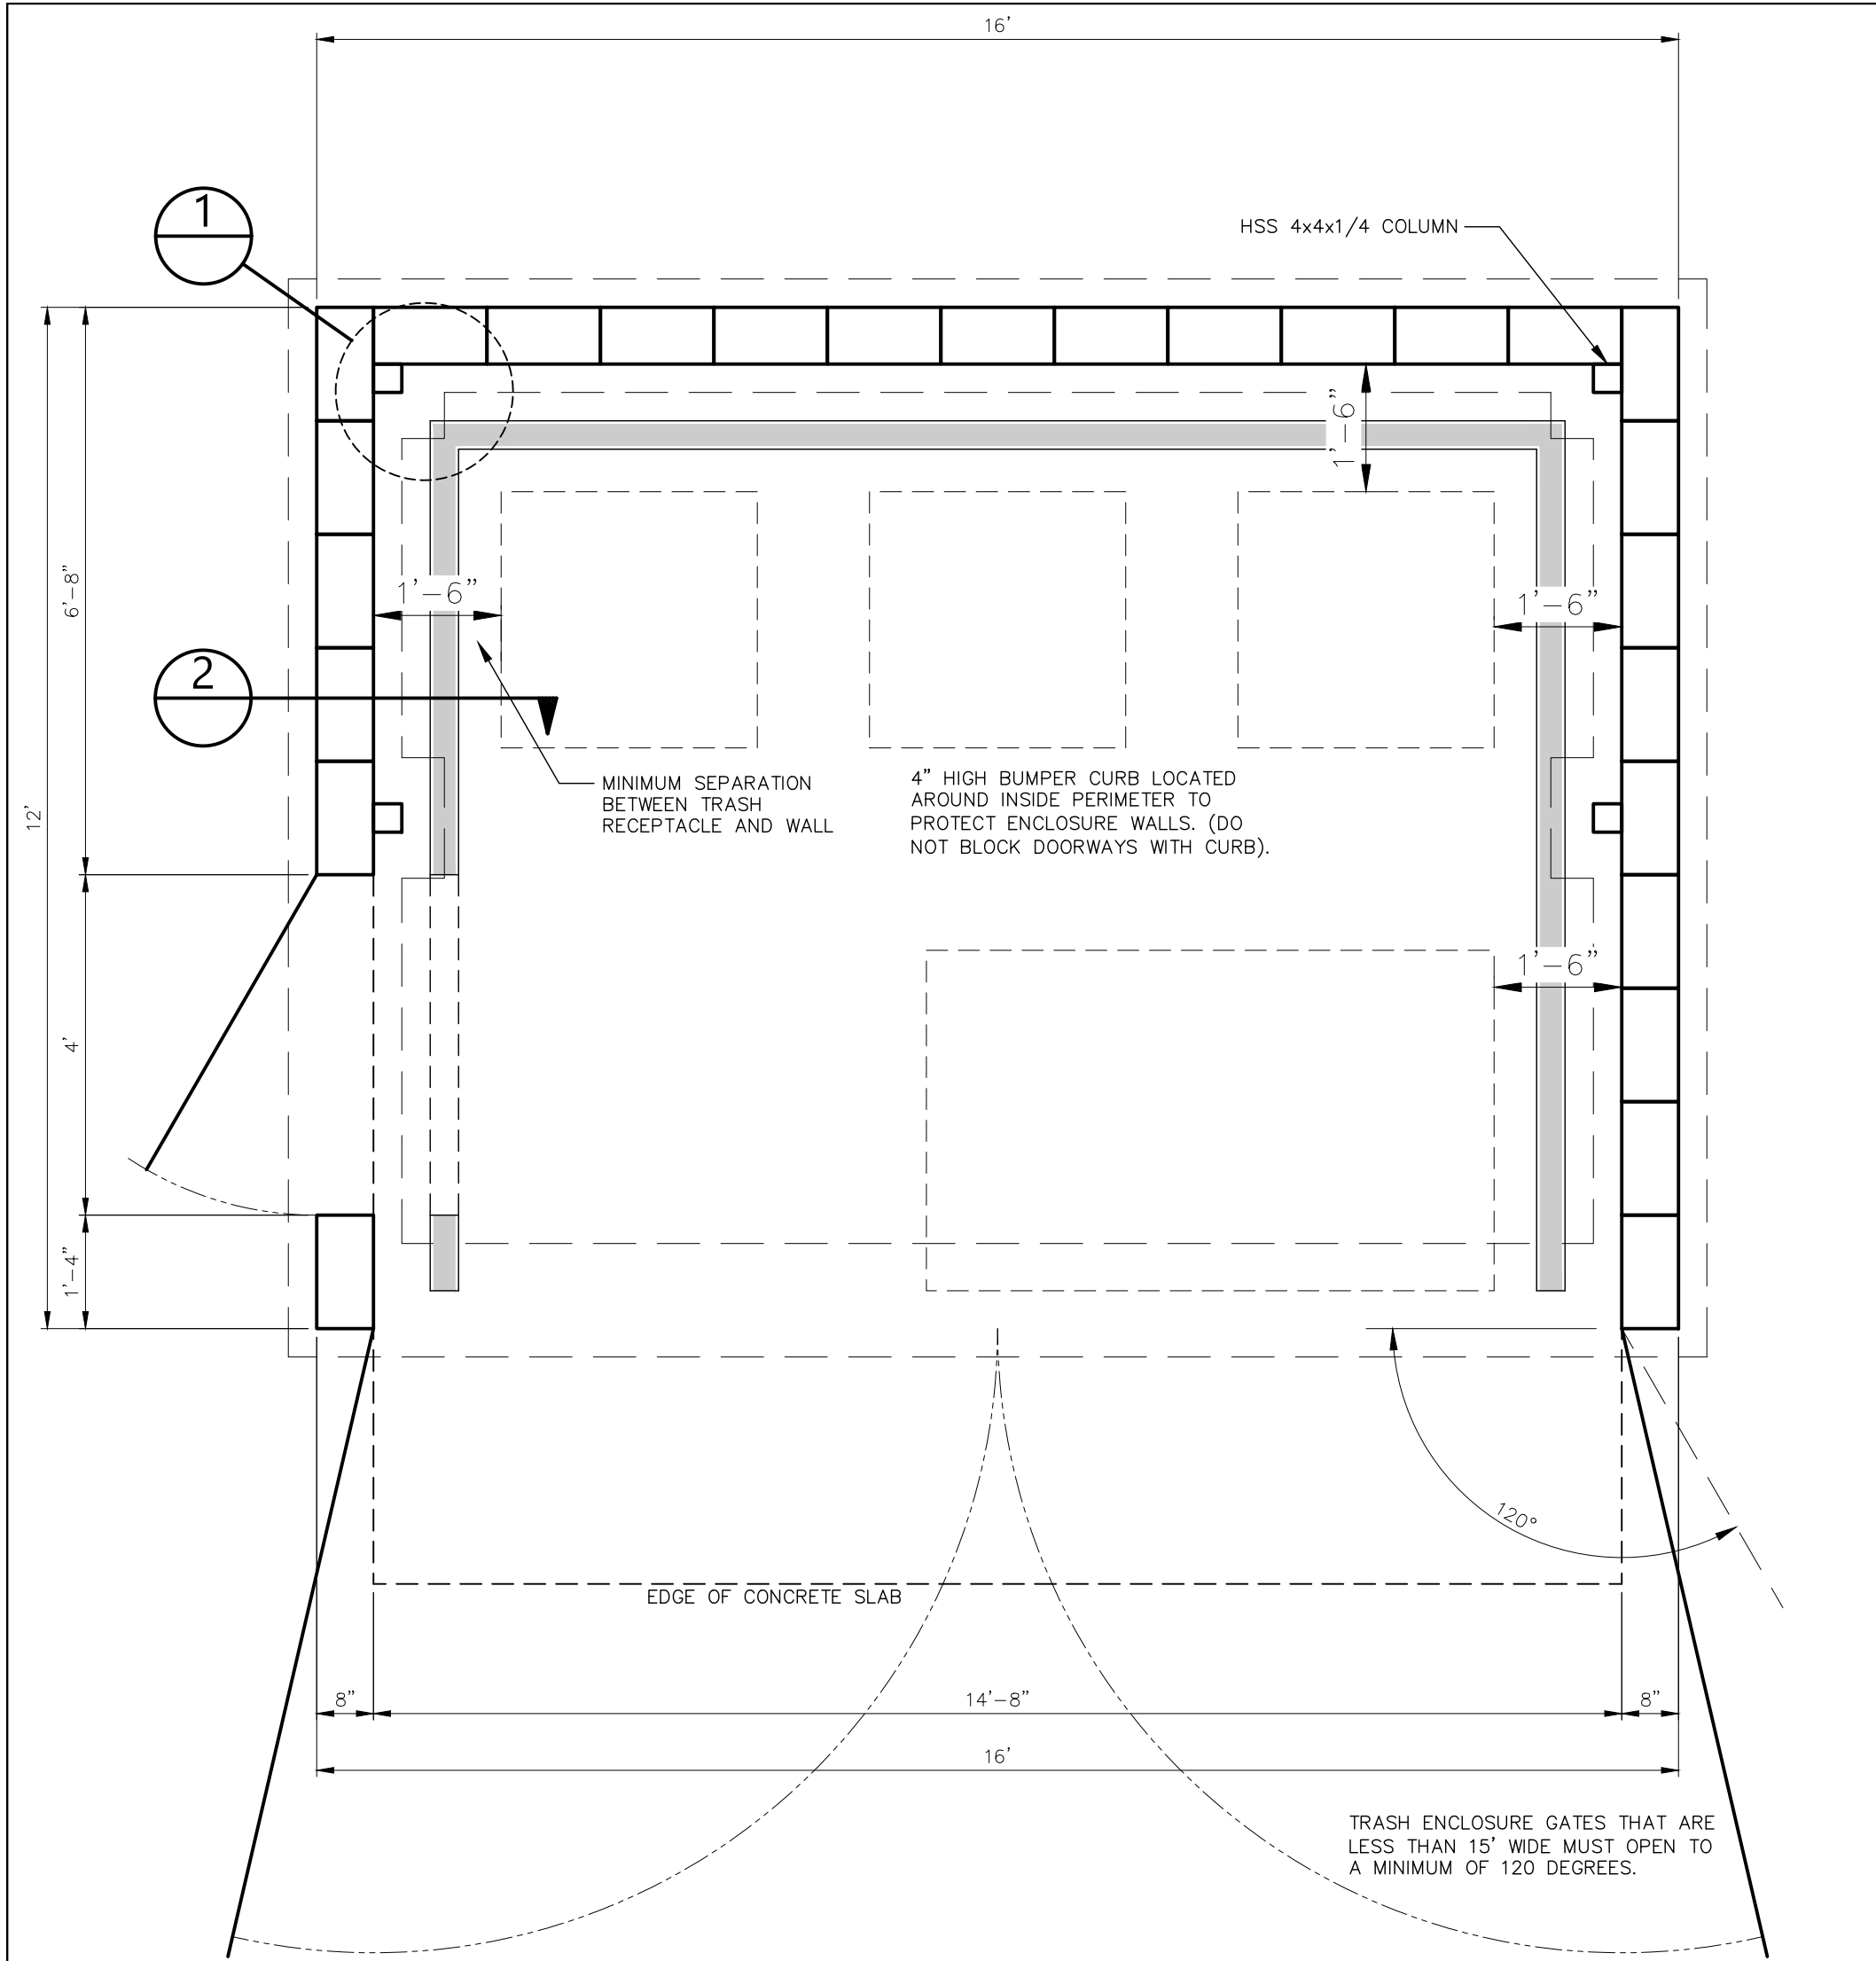


TRASH ENCLOSURE PLAN (OPTION #1)
SCALE: 1/2" = 1'-0"

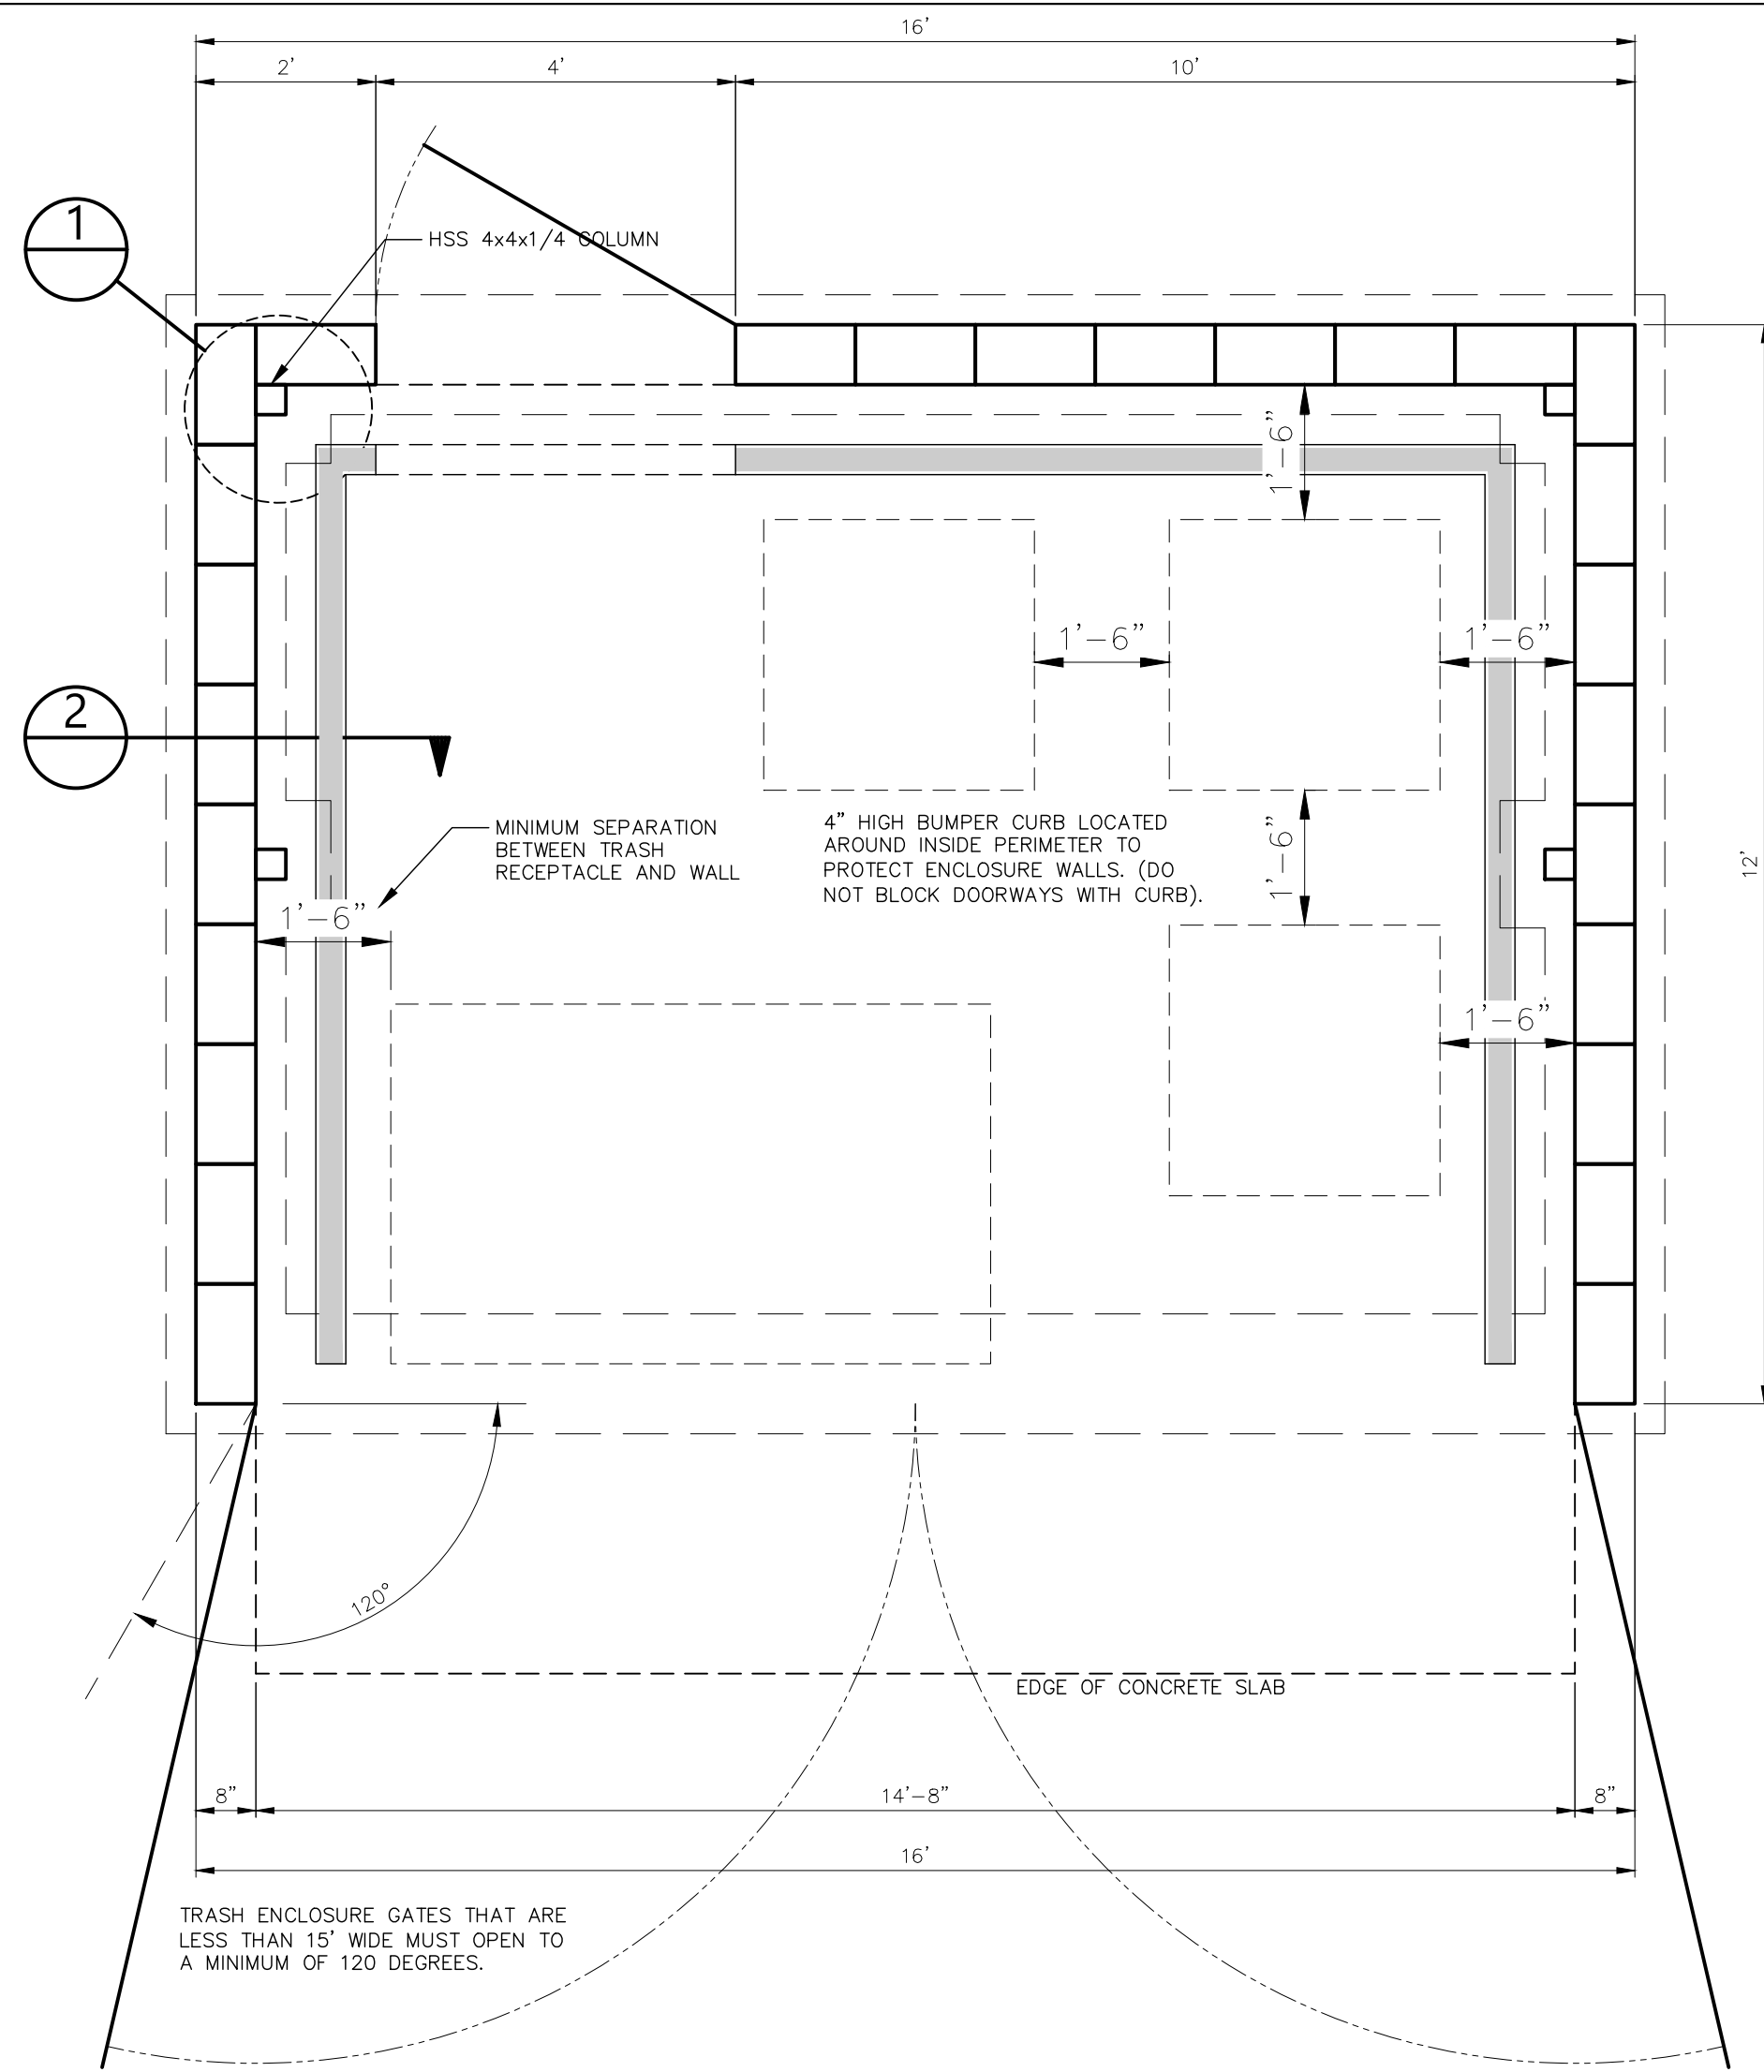


TRASH ENCLOSURE PLAN (OPTION #2)
SCALE: 1/2" = 1'-0"

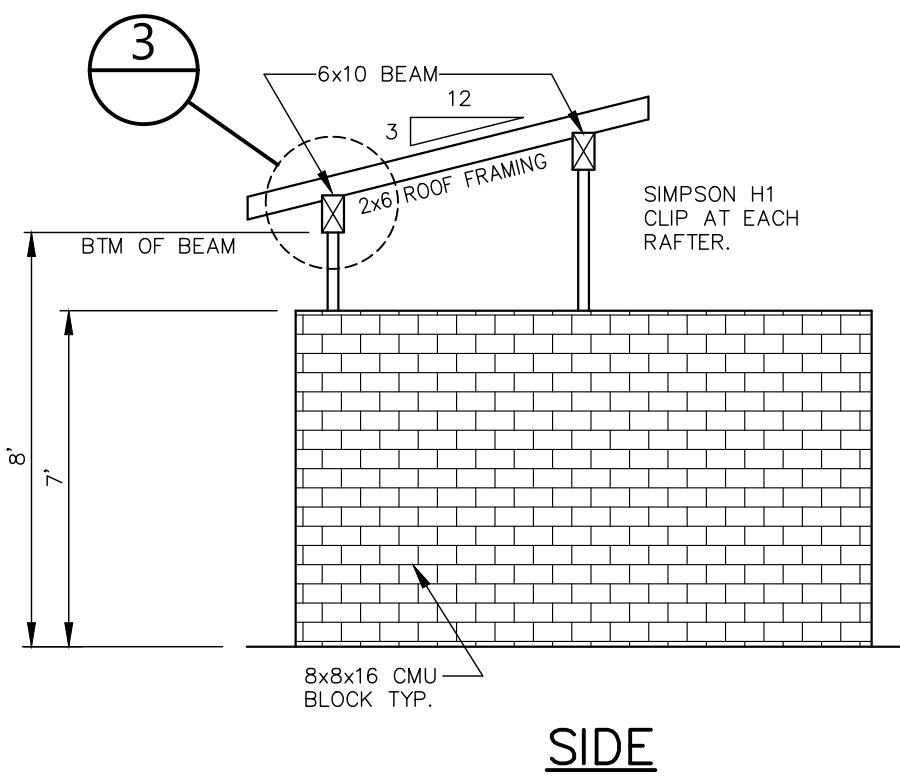


SIDE

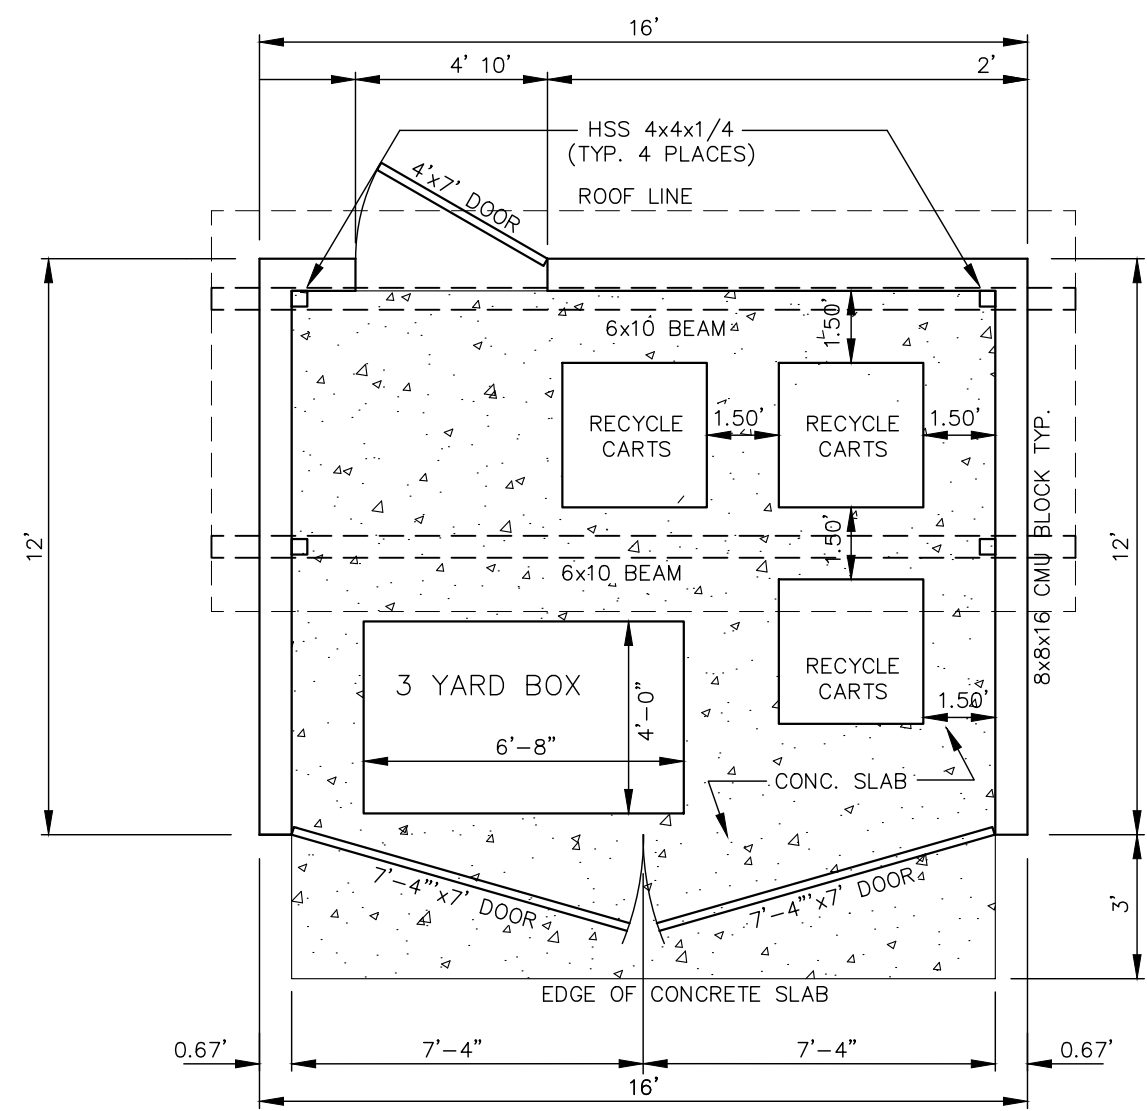

PLAN VIEW

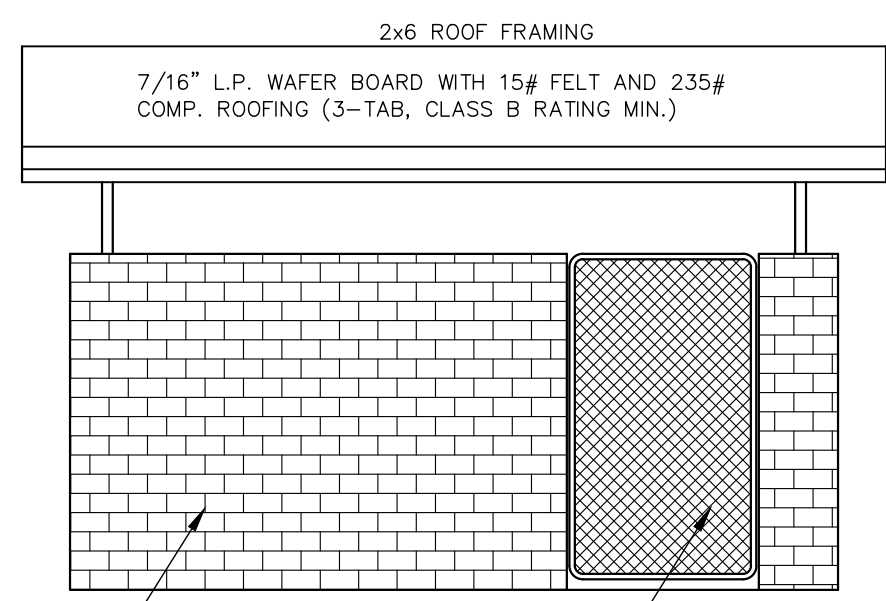


REAR

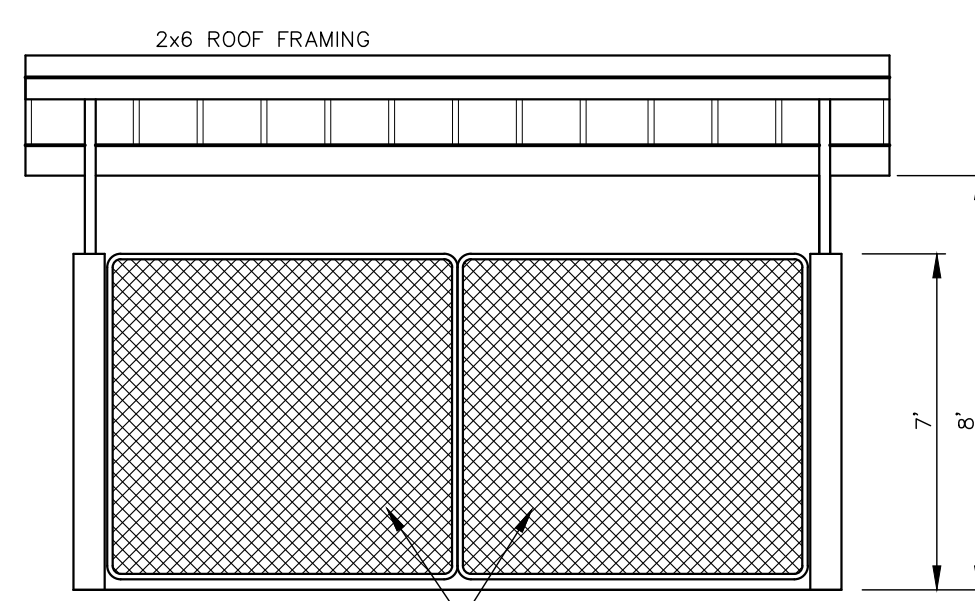


FRONT

TRASH & RECYCLE ENCLOSURE


-NTS-

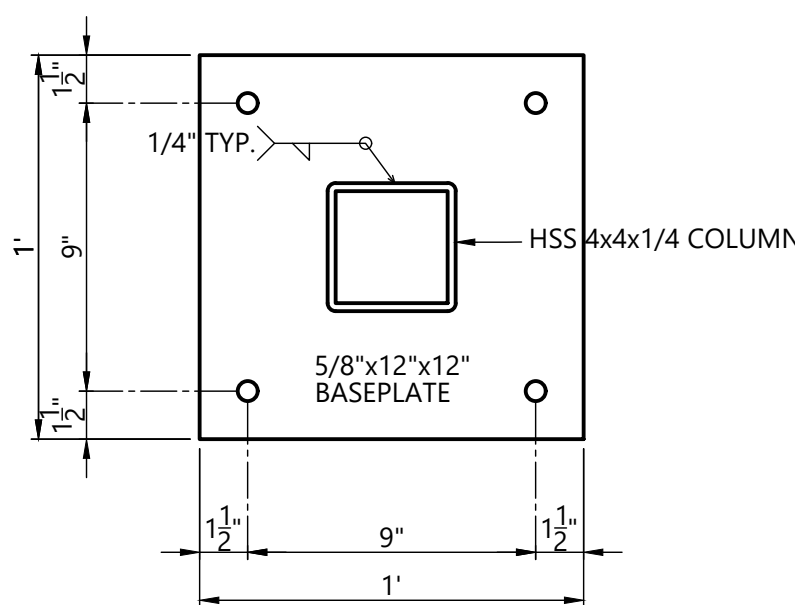


BASE PLATE DETAIL
SCALE: 2" = 1'-0"

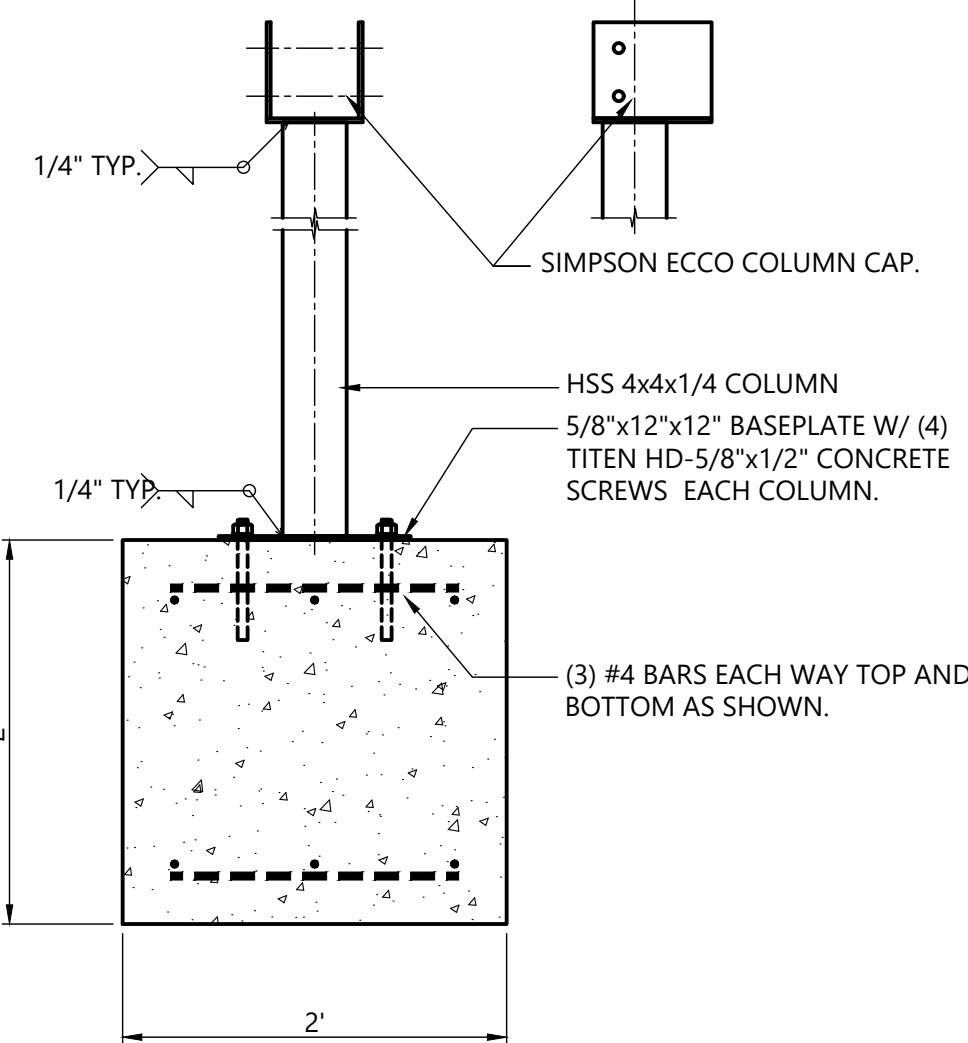

1 FOOTING & COLUMN DETAIL
SCALE: 1" = 1'-0"

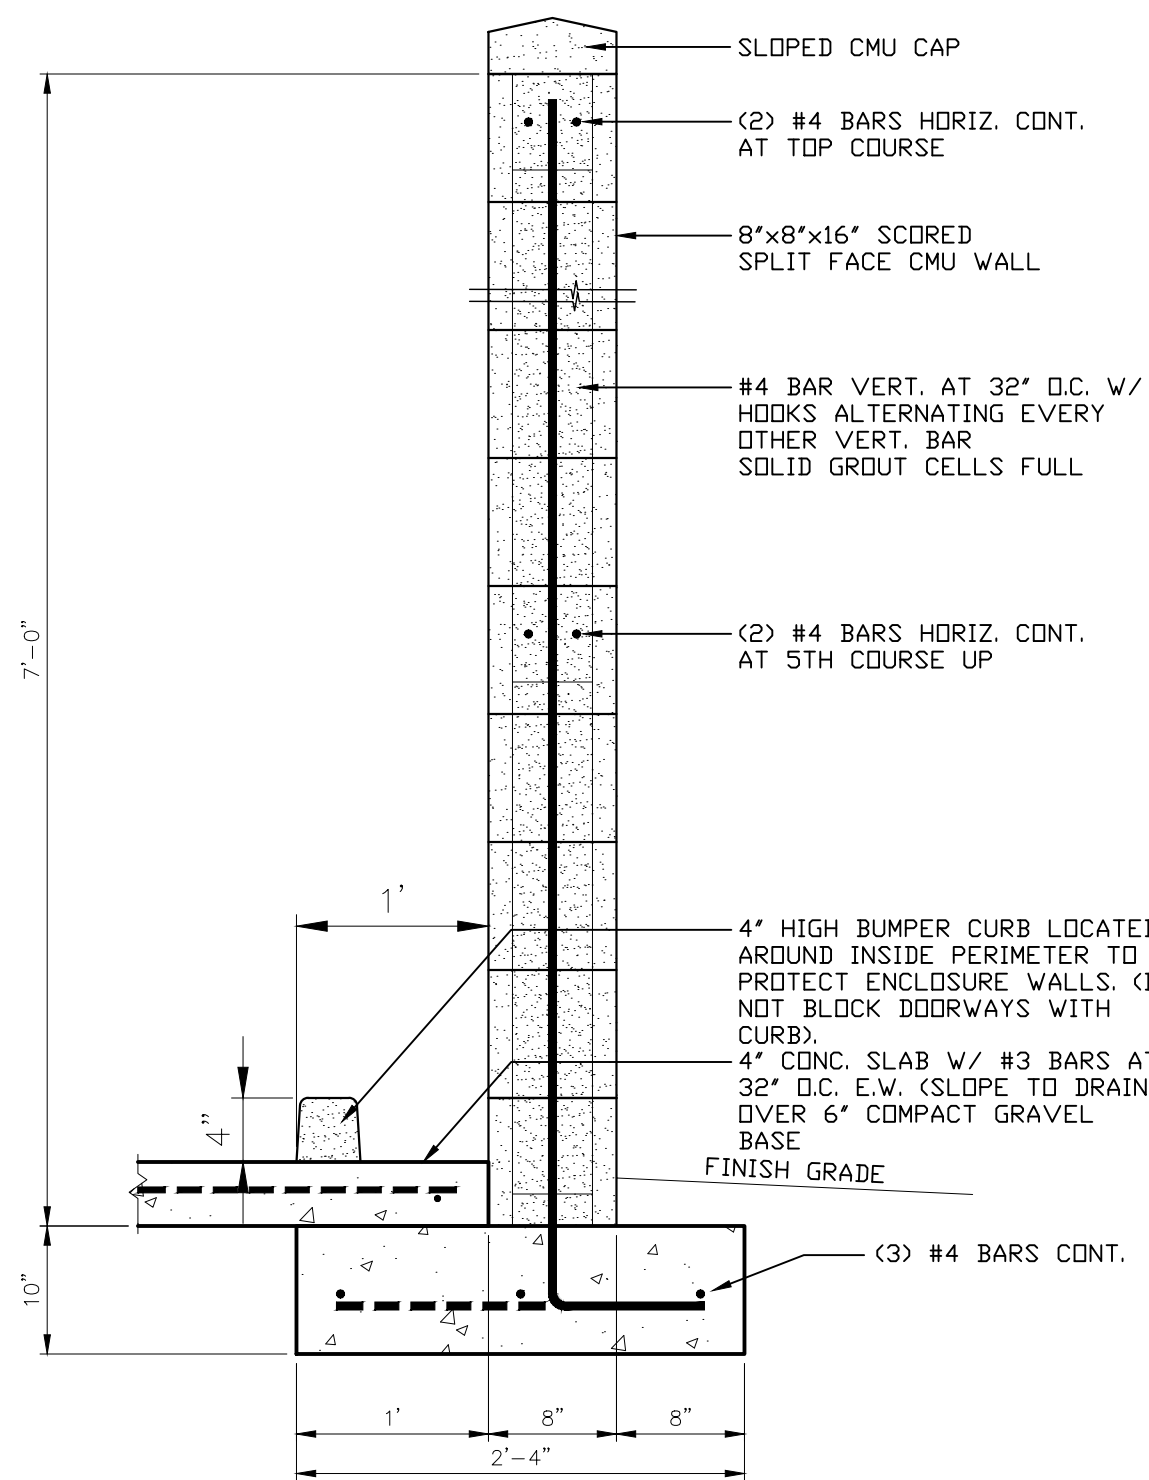

2 FOOTING & CMU WALL DETAIL
SCALE: 1" = 1'-0"

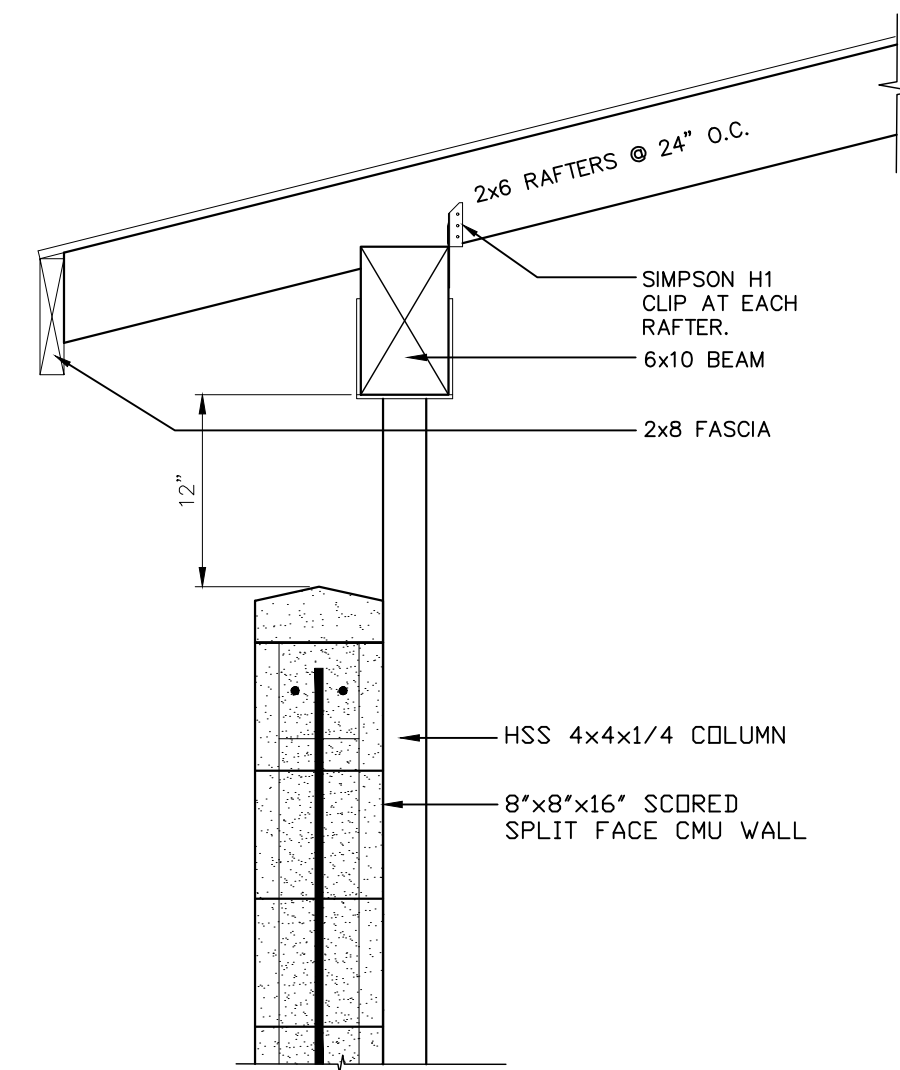

3 RAFTER TO BEAM CONNECTION
SCALE: 1" = 1'-0"