


MARION STREET NE


COTTAGE STREET NE

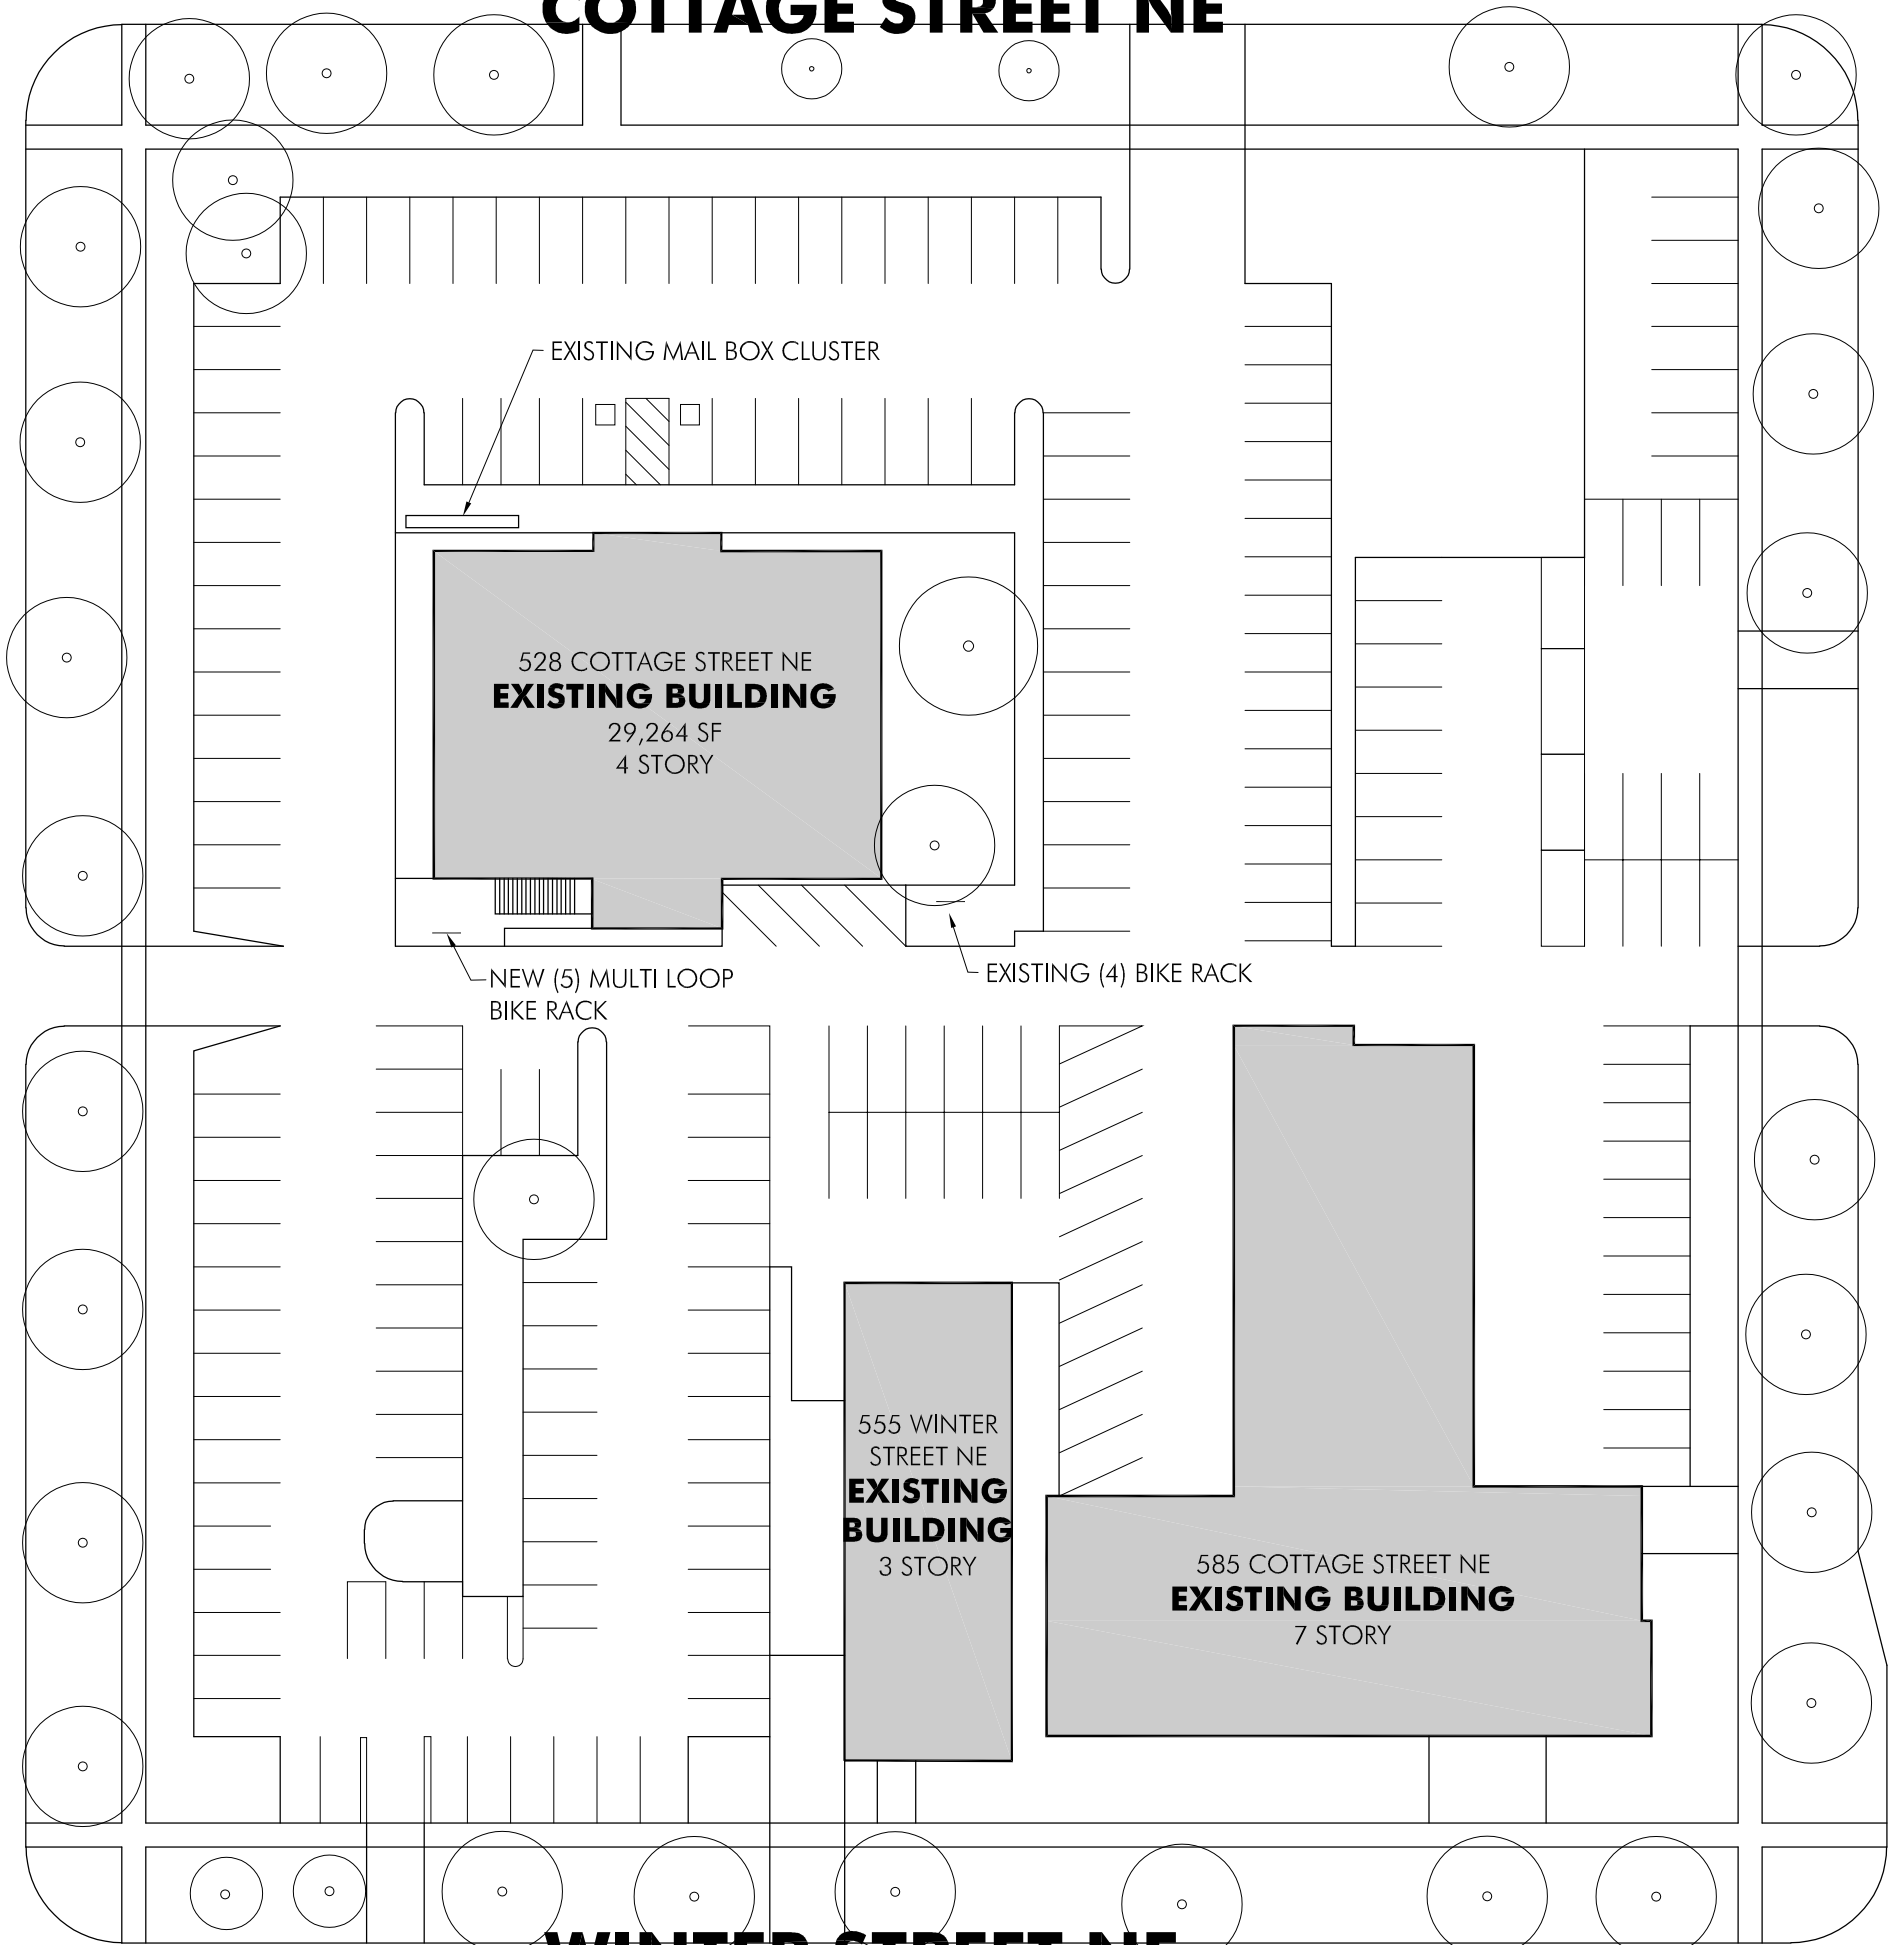

UNION STREET NE

528 COTTAGE STREET
SALEM, OREGON

SITE PLAN
1 : 40 @ 11 x 17
16 OCT 2024

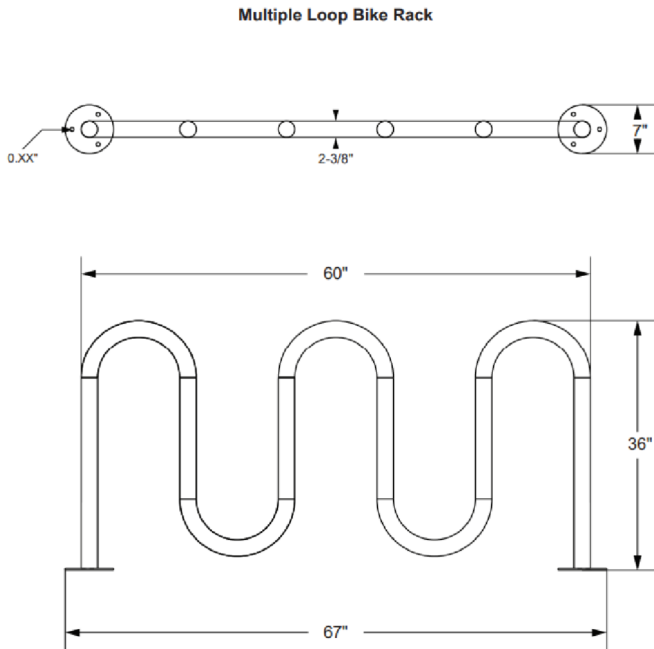

5 LOOP BIKE RACK