


MARION STREET NE

COTTAGE STREET NE

WINTER STREET NE

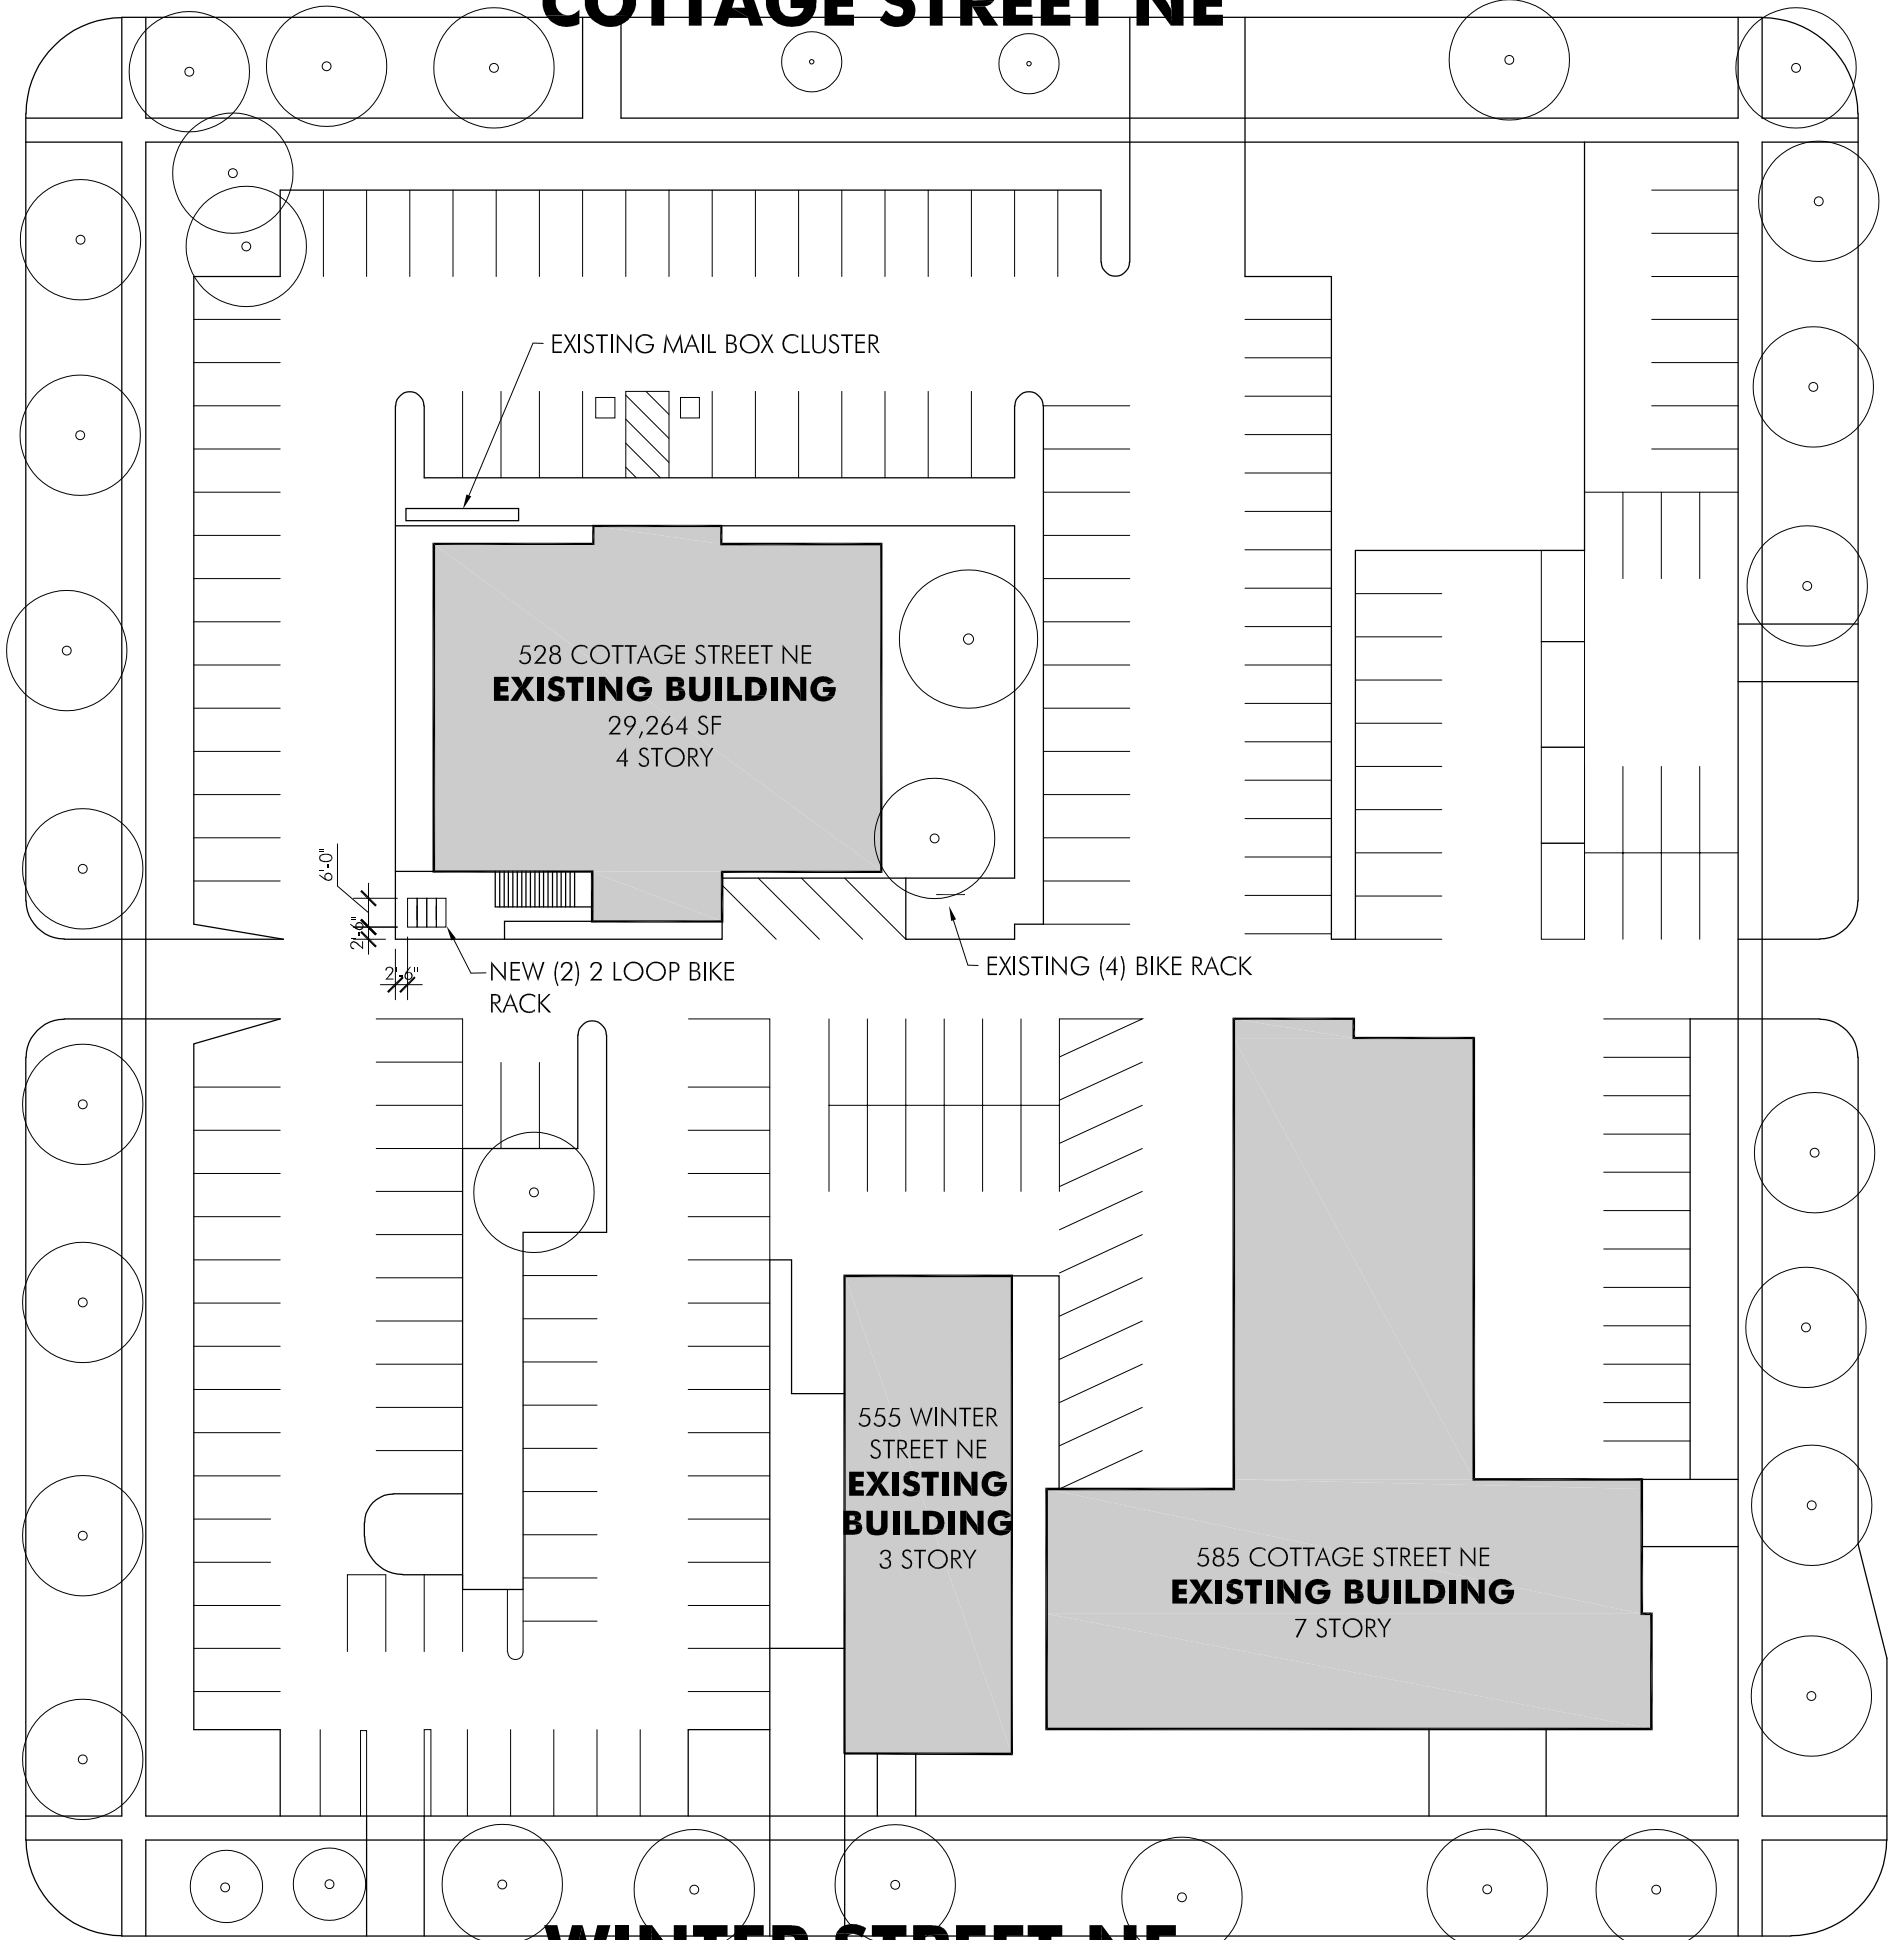

528 COTTAGE STREET SALEM, OREGON

SITE PLAN
1 : 40 @ 11 x 17

16 OCT 2024



UNION STREET NE

