


TRASH ENCLOSURE BACK ELEVATION

O' 1' 2' 4' 8' 12' 1/4" = 1'-0"

Copyright © 2022-24, STUDIO 3 ARCHITECTURE, INC.

TRASH ENCLOSURE SIDE ELEVATION, TYP OF BOTH

O' 1' 2' 4' 8' 12' 1/4" = 1'-0"

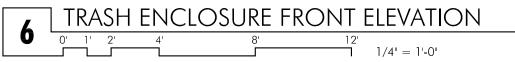

ARCHITECTURE
INCORPORATED

275 COURT ST. NE
SALEM, OR 97301


5 0 3 . 3 9 0 . 6 5 0 0 www.studio3architecture.com

IN THE EVENT CONFLICTS ARE DISCOVERED BETWEEN THE ORIGINAL SIGNED AND SEALED DOCUMENTS PREPARED BY THE ARCHITECTS AND/OR THEIR CONSULTANTS, AND ANY COPY OF THE DOCUMENTS TRANSMITTED BY MAIL, FAX, ELECTRONICALLY OR OTHERWISE, THE ORIGINAL SIGNED AND SEALED DOCUMENTS SHALL GOVERN.

PROJECT # 2022-165
DATE: 7 JULY 2024
REVISIONS

TI DINING EXPERIENCE

11.2

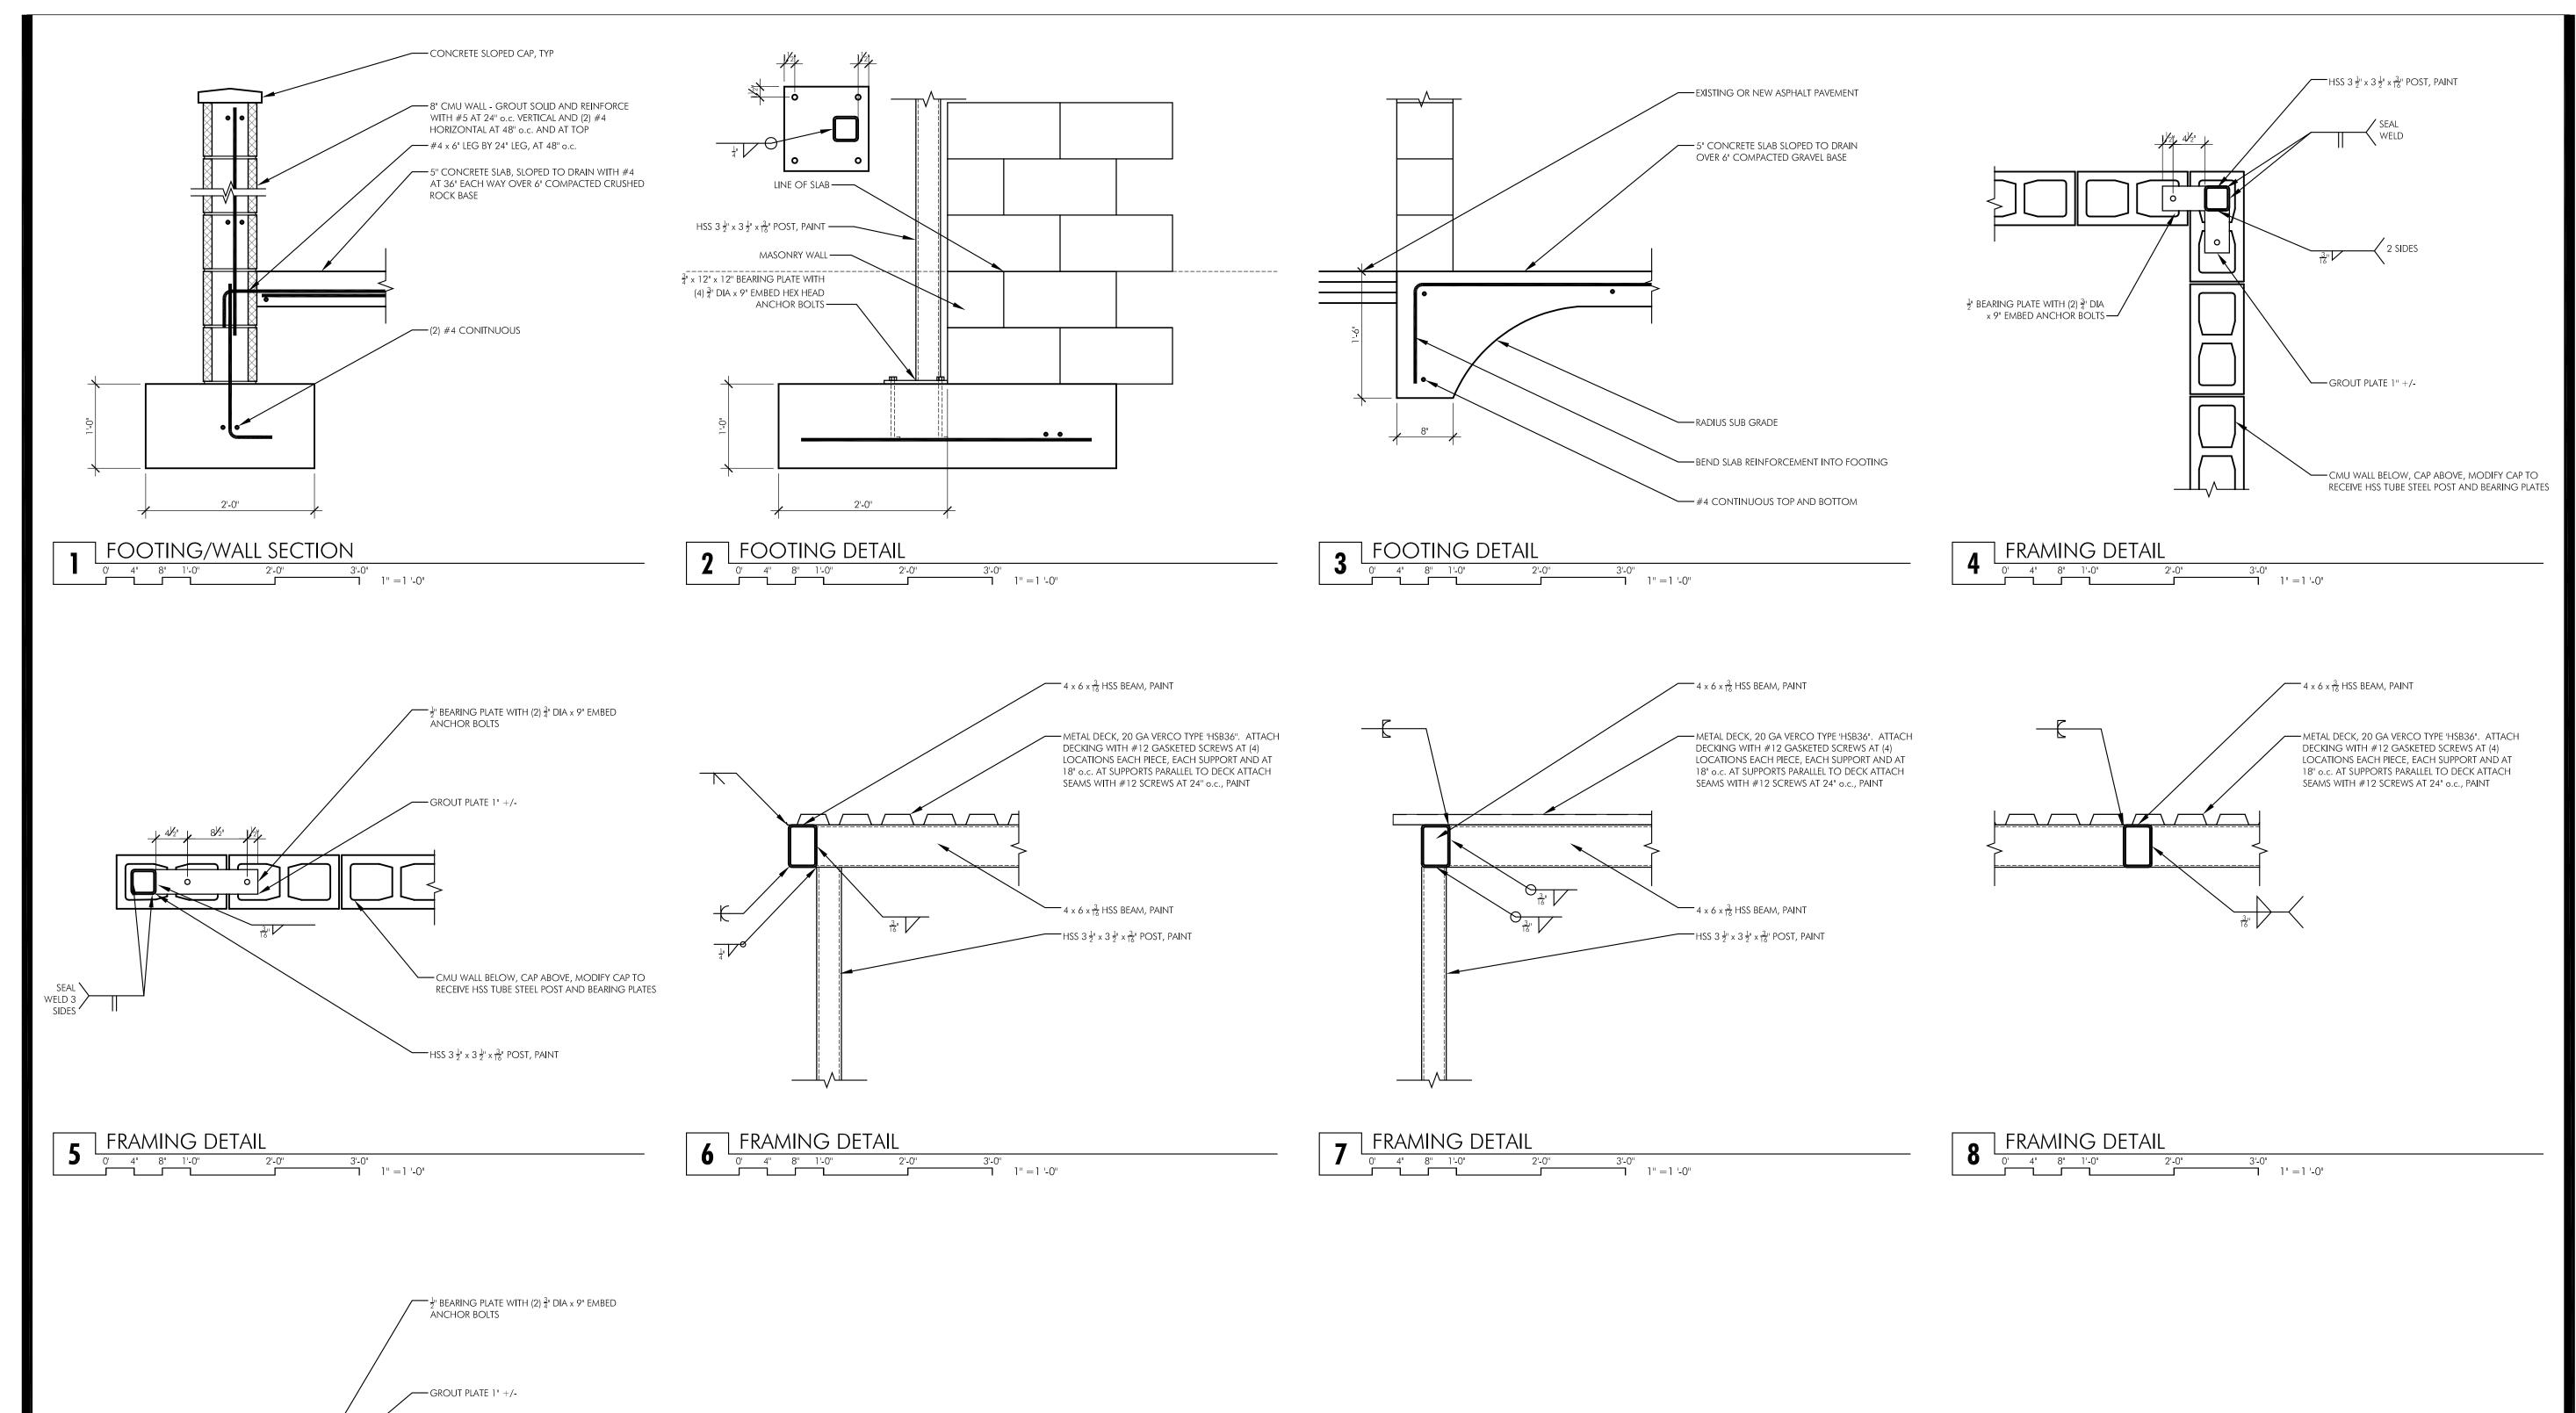

— CMU WALL BELOW, CAP ABOVE, MODIFY CAP TO RECEIVE HSS TUBE STEEL POST AND BEARING PLATES

— HSS 3 $\frac{1}{2}$ " x 3 $\frac{1}{2}$ " x $\frac{3}{16}$ " POST, PAINT

FRAMING DETAIL

ARCHITECTURE

SALEM, OR 97301 5 0 3 . 3 9 0 . 6 5 0 0 www.studio3architecture.com

INCORPORATED

275 COURT ST. NE

IN THE EVENT CONFLICTS ARE DISCOVERED IN THE EVENT CONFLICTS ARE DISCOVERED BETWEEN THE ORIGINAL SIGNED AND SEALED DOCUMENTS PREPARED BY THE ARCHITECTS AND/OR THEIR CONSULTANTS, AND ANY COPY OF THE DOCUMENTS TRANSMITTED BY MAIL, FAX, ELECTRONICALLY OR OTHERWISE, THE ORIGINAL SIGNED AND SEALED DOCUMENTS SHALL GOVERN.

2022-165 7 JULY 2024 REVISIONS

SHEET