


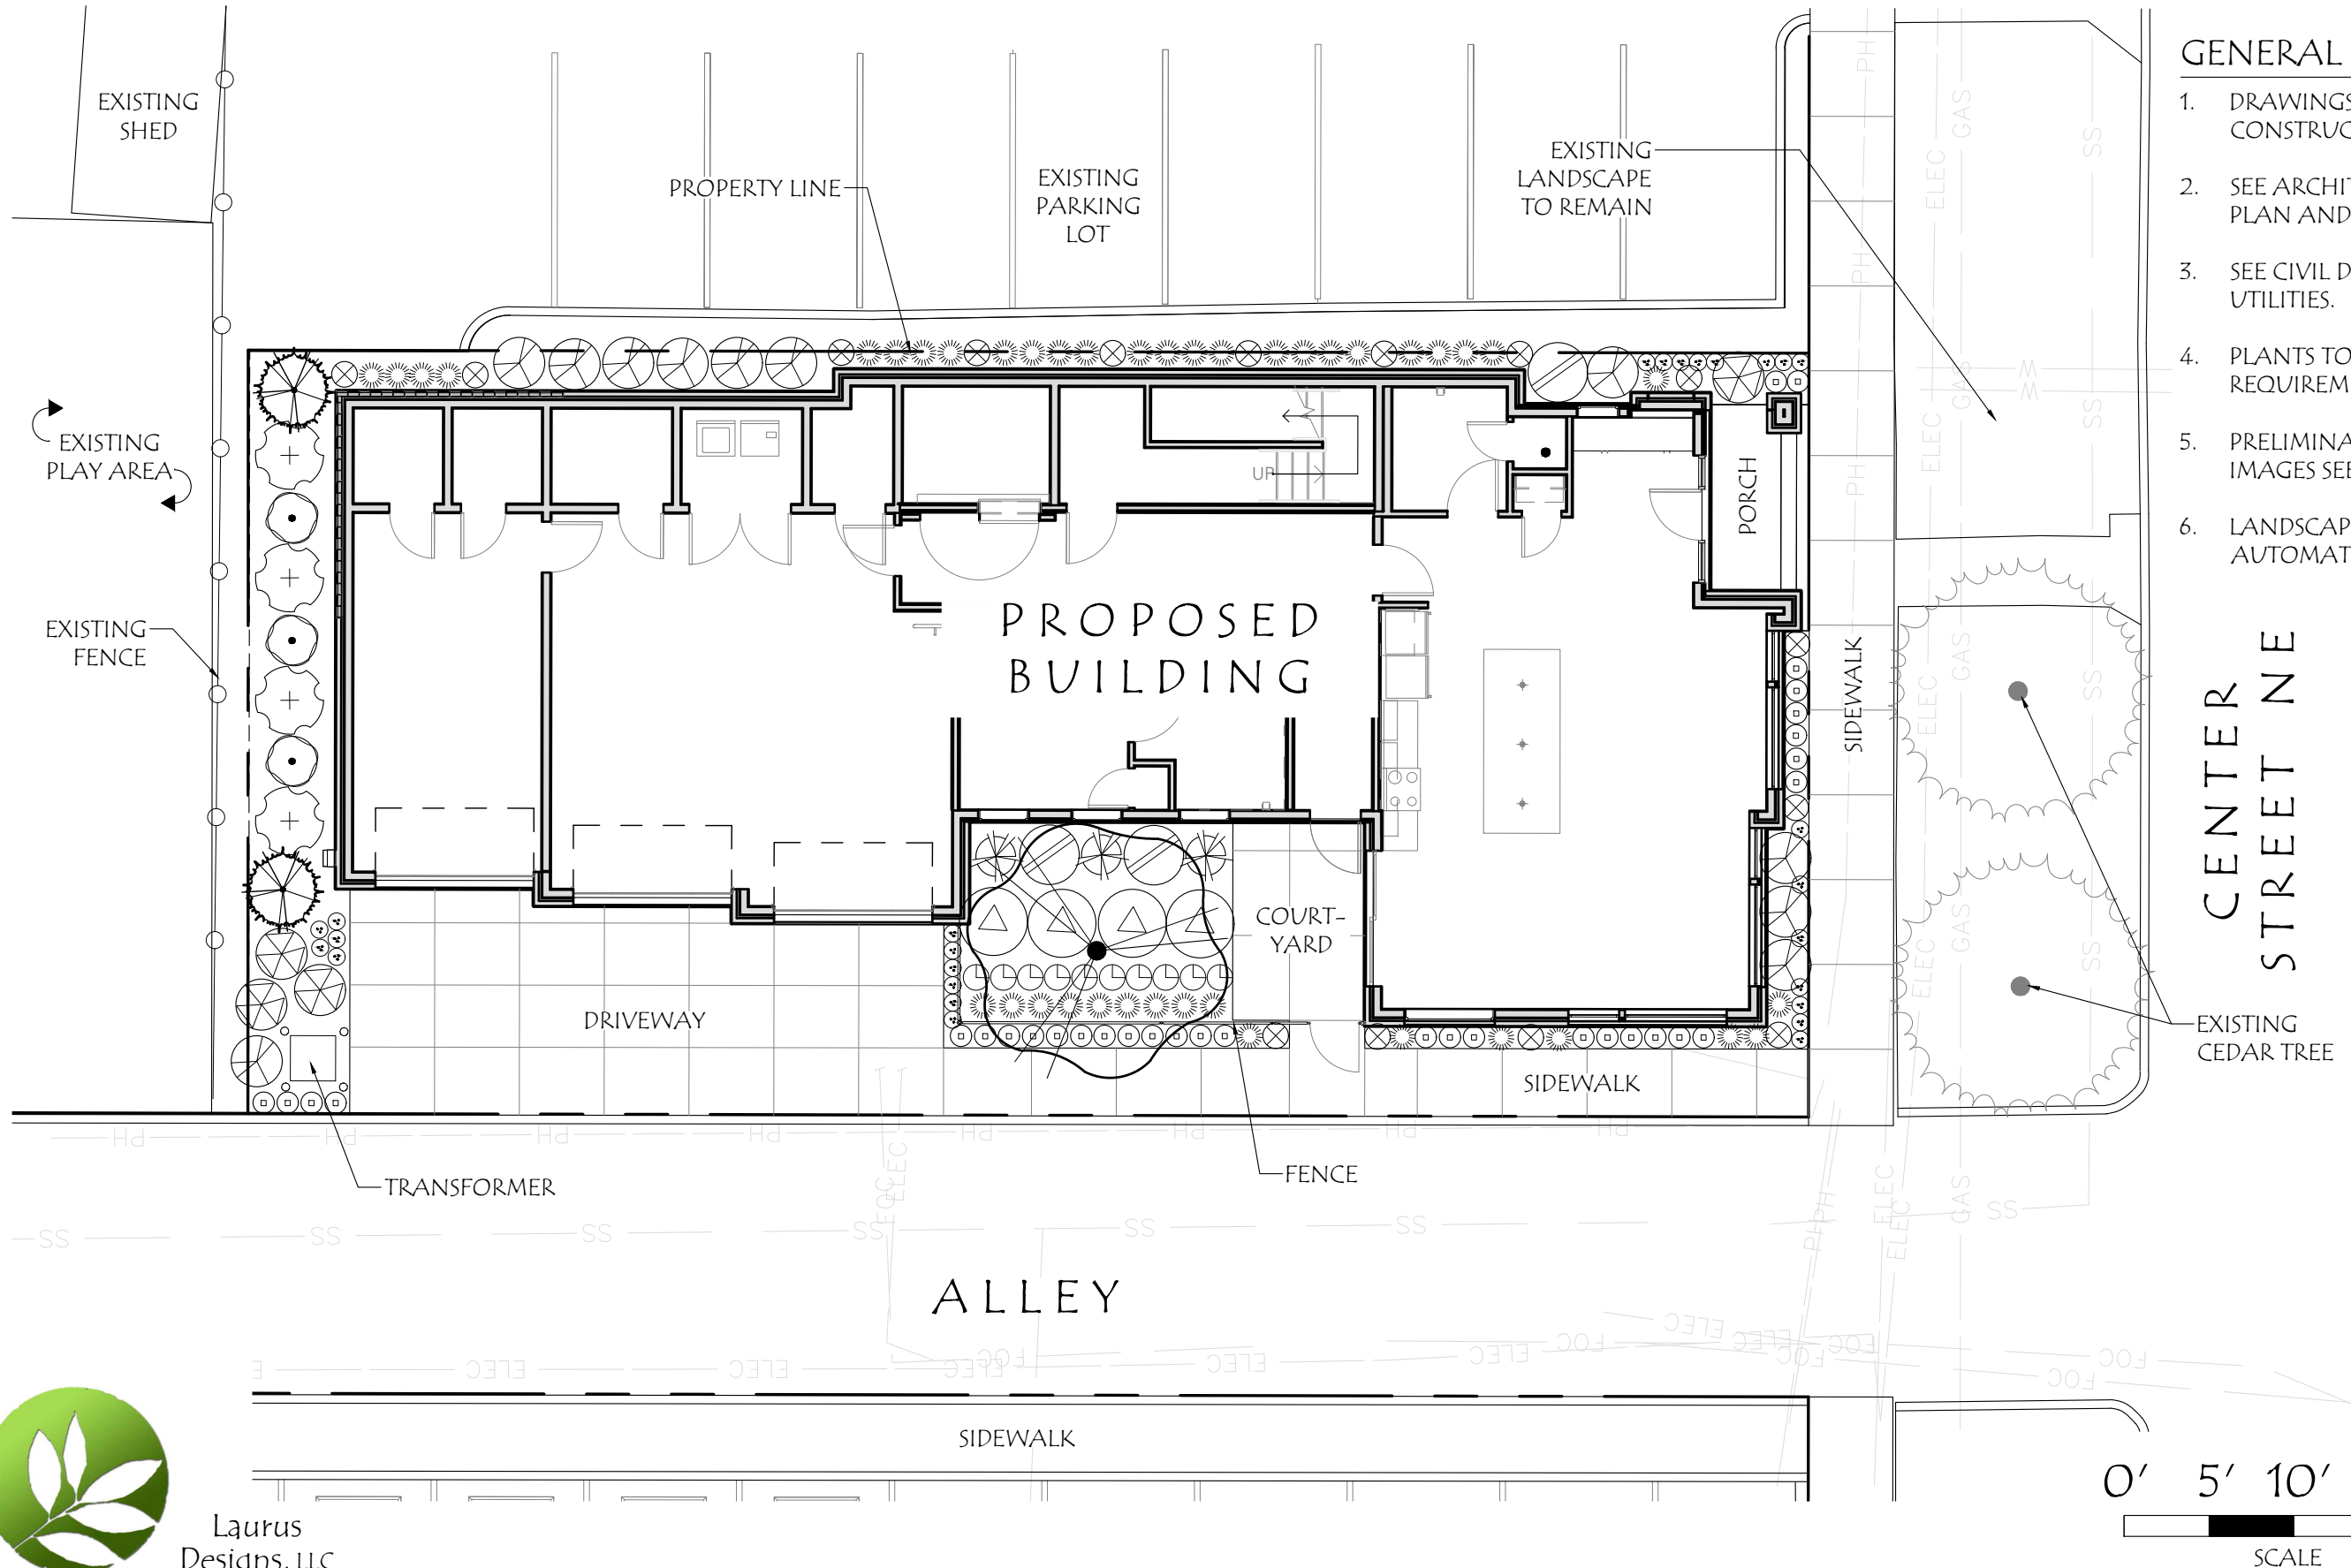

GENERAL NOTES:

1. DRAWINGS ARE PRELIMINARY, NOT FOR CONSTRUCTION OR BIDDING.
2. SEE ARCHITECTURAL DRAWINGS FOR SITE PLAN AND AREA CALCULATIONS.
3. SEE CIVIL DRAWINGS FOR GRADING, UTILITIES.
4. PLANTS TO BE SIZED ACCORDING TO SALEM REQUIREMENTS FOR GENERAL PLANTING.
5. PRELIMINARY PLANT SCHEDULE AND IMAGES SEE SHEET LU-L2.
6. LANDSCAPE TO BE IRRIGATED BY AN AUTOMATIC UNDERGROUND SYSTEM.



Laurus
Designs, LLC

CBTWO
ARCHITECTS LLC

ST. JOSEPH PARISH
IGLESIA DE SAN JOSE
A Center of Catholic Life in the Valley
Un Centro de Vida Catolica en el Valle

ST JOSEPH PRIEST RESIDENCE
757 CENTER ST NE SALEM, OR 97301

PRELIMINARY PLANTING PLAN

LU-L1

DATE: 11/12/2024

REVISION: 00

PROJECT #: 1673R



FRAGRANT SNOWBELL



GREEN ARROW NOOTKA CYPRESS



BROUWER'S BEAUTY PIERIS



KALEIDOSCOPE GLOSSY ABELIA



GREEN SPIRE JAPANESE EVONYMUS



BLUSHING KNOCK OUT® SHRUB ROSE



VARIEGATED BOXLEAF EVONYMUS



MOUNT VERNON ENGLISH LAUREL



FRAGRANT SWEETBOX



RAINBOW DROOPING LEUCOTHOE



FEATHER REED GRASS



STELLA BELLA DAYLILY



GOLDEN VARIEGATED FOREST GRASS



BIG BLUE LILYTURF

GENERAL NOTES:

- 1. DRAWINGS ARE PRELIMINARY, NOT FOR CONSTRUCTION OR BIDDING.
- 2. PRELIMINARY PLANTING PLAN SEE SHEET LU-L1.

PRELIMINARY PLANTING PLAN

TREES	QTY	BOTANICAL / COMMON NAME	SIZE
	2	CHAMAECYPARIS NOOTKATENSIS "GREEN ARROW" / GREEN ARROW NOOTKA CYPRESS	6'-8' HT., B&B
	1	STYRAX OBASSIA / FRAGRANT SNOWBELL	1 1/2" CAL., B&B
SHRUBS	QTY	BOTANICAL / COMMON NAME	SIZE
	11	ABELIA X GRANDIFLORA "KALEIDOSCOPE" / KALEIDOSCOPE GLOSSY ABELIA	2 GAL.
	15	EVONYMUS JAPONICUS "GREEN SPIRE" / GREEN SPIRE JAPANESE EVONYMUS	36" HT.
	33	EVONYMUS JAPONICUS "MICROPHYLLUS VARIEGATUS" / VARIEGATED BOXLEAF EVONYMUS	2 GAL.
	4	LEUCOTHOE FONTANESIANA "RAINBOW" / RAINBOW DROOPING LEUCOTHOE	3 GAL.
	3	PIERIS X "BROUWER'S BEAUTY" / BROUWER'S BEAUTY HYBRID PIERIS	3 GAL.
	4	PRUNUS LAUROCERASUS "MOUNT VERNON" / MOUNT VERNON ENGLISH LAUREL	2 GAL.
	4	ROSA X "RADYOD" / BLUSHING KNOCK OUT® SHRUB ROSE	3 GAL.
	3	SARCOCOCCA CONFUSA / SWEETBOX	3 GAL.
GRASSES / PERENNIALS	QTY	BOTANICAL / COMMON NAME	SIZE
	41	CALAMAGROSIS X ACUTIFLORA "KARL FOERSTER" / FEATHER REED GRASS	1 GAL.
	3	HAKONECHLOA MACRA "AUREOLA" / GOLDEN VARIEGATED FOREST GRASS	1 GAL.
	26	HEMEROCALLIS X "STELLA BELLA" / STELLA BELLA DAYLILY	1 GAL.
	11	LIRIOPE MUSCARI "BIG BLUE" / BIG BLUE LILYTURF	1 GAL.



Laurus Designs, LLC

CBTWO ARCHITECTS LLC

ST. JOSEPH PARISH IGLESIA DE SAN JOSE
A Center of Catholic Life in the Valley
Un Centro de Vida Catolica en el Valle

ST JOSEPH PRIEST RESIDENCE
757 CENTER ST NE SALEM, OR 97301

PRELIMINARY PLANTING PLAN

LU-L2

DATE: 11/12/2024

REVISION: 00

PROJECT #: 1673R