
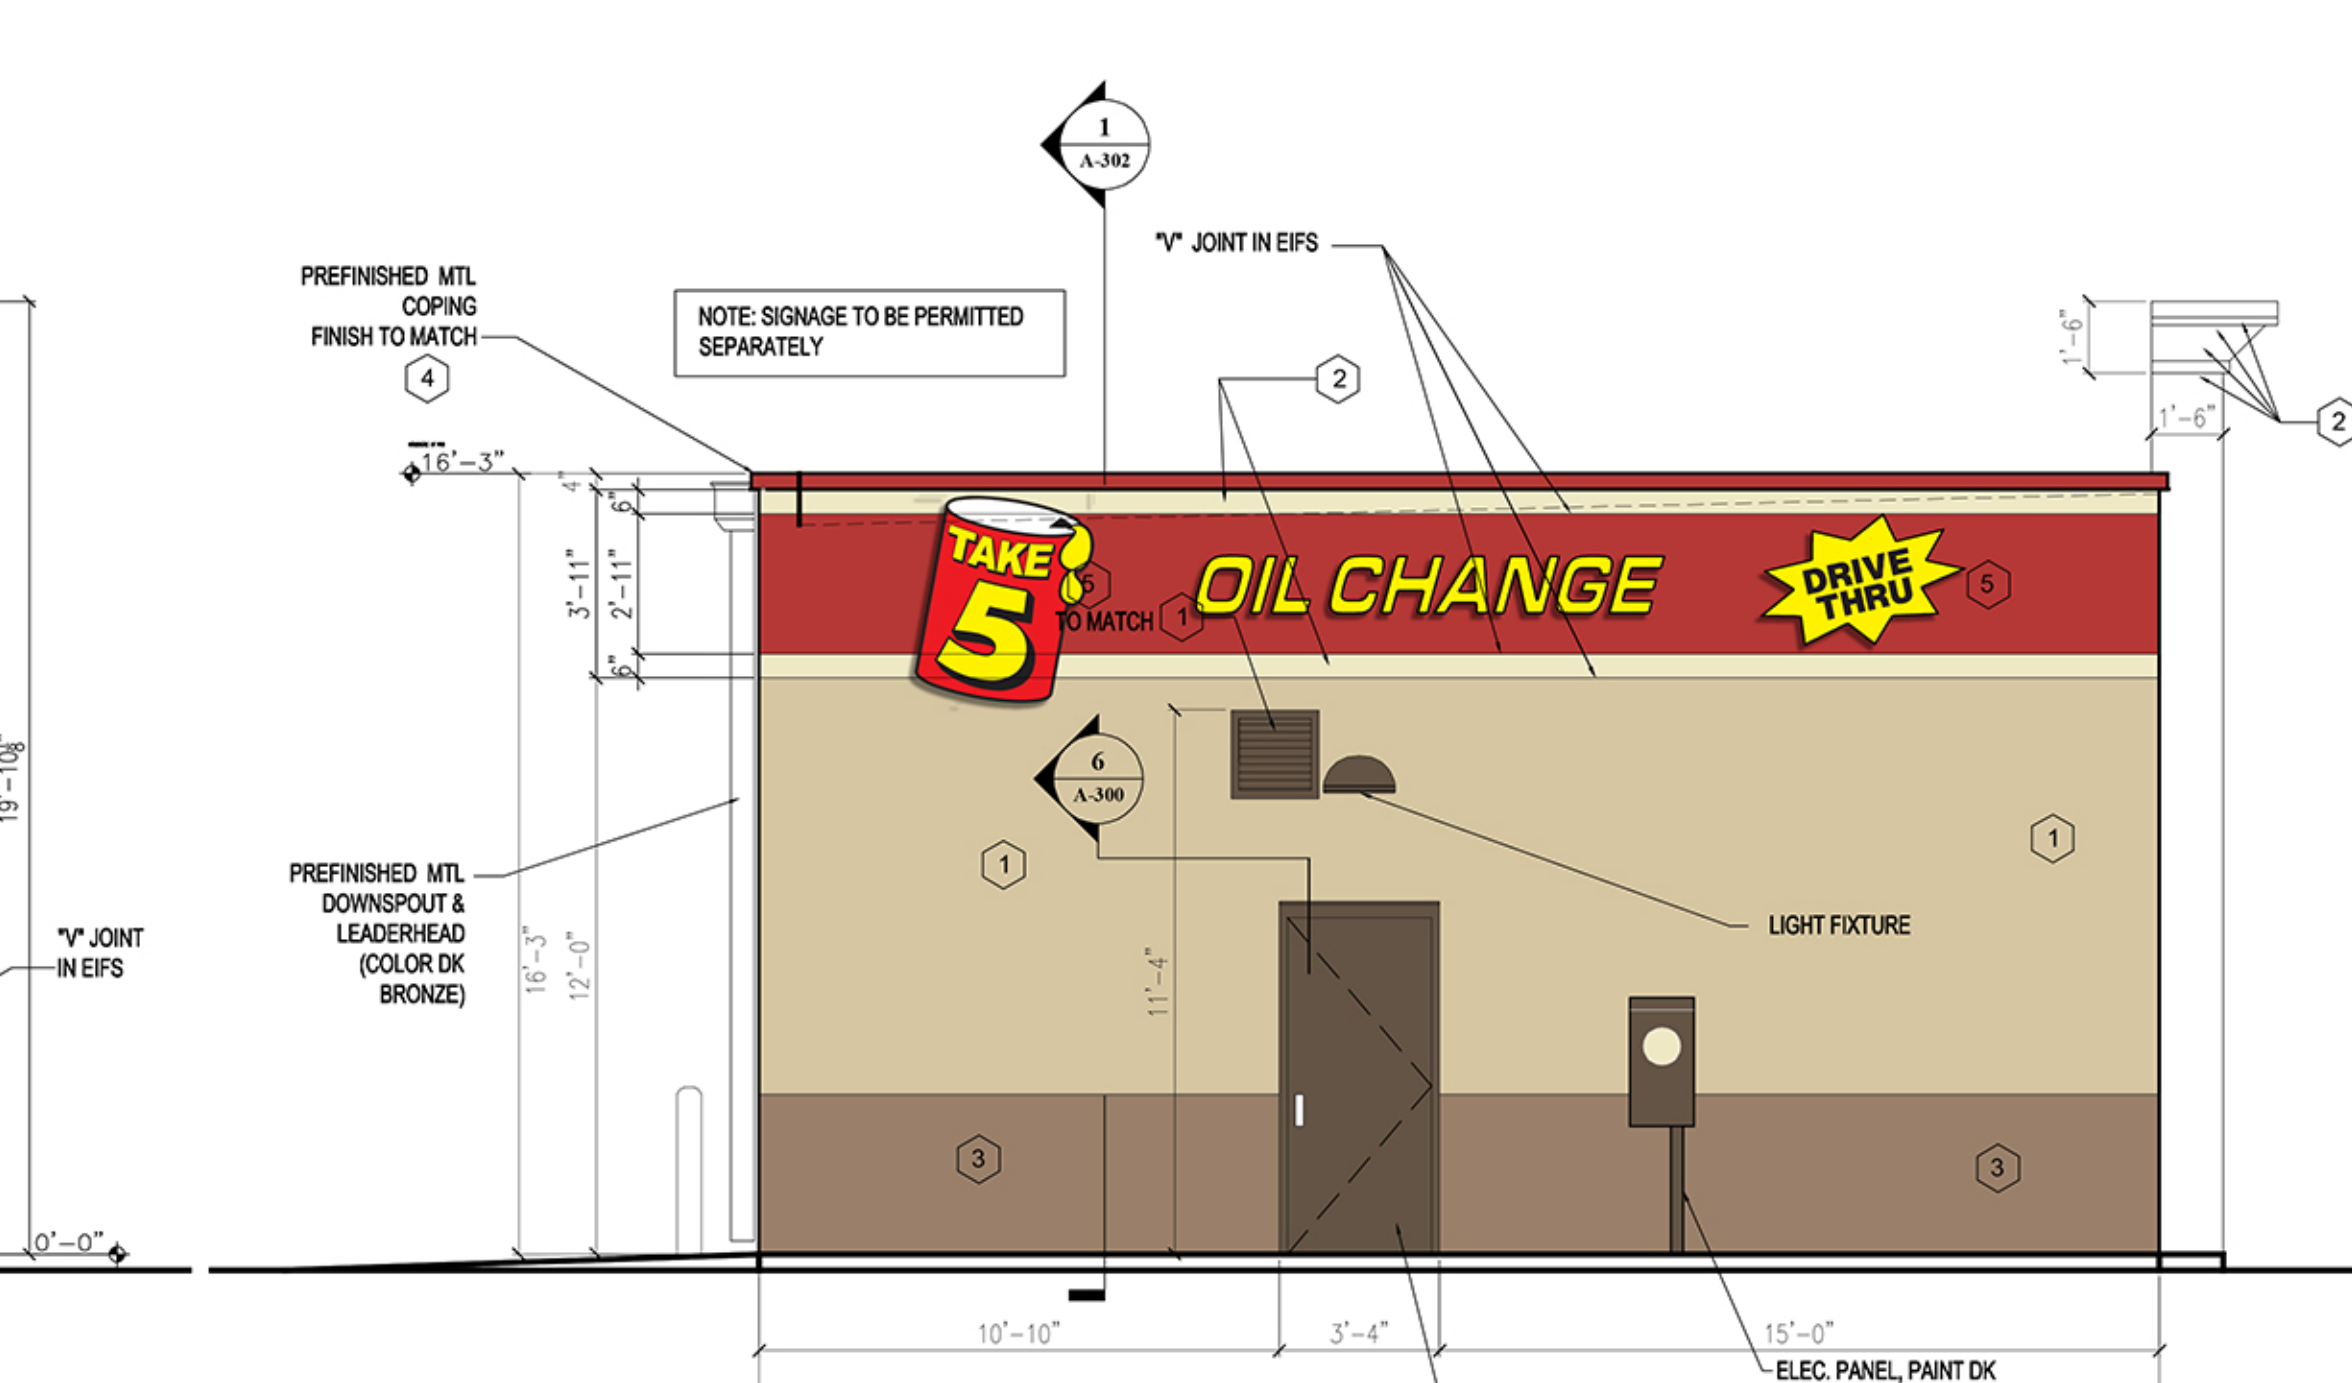
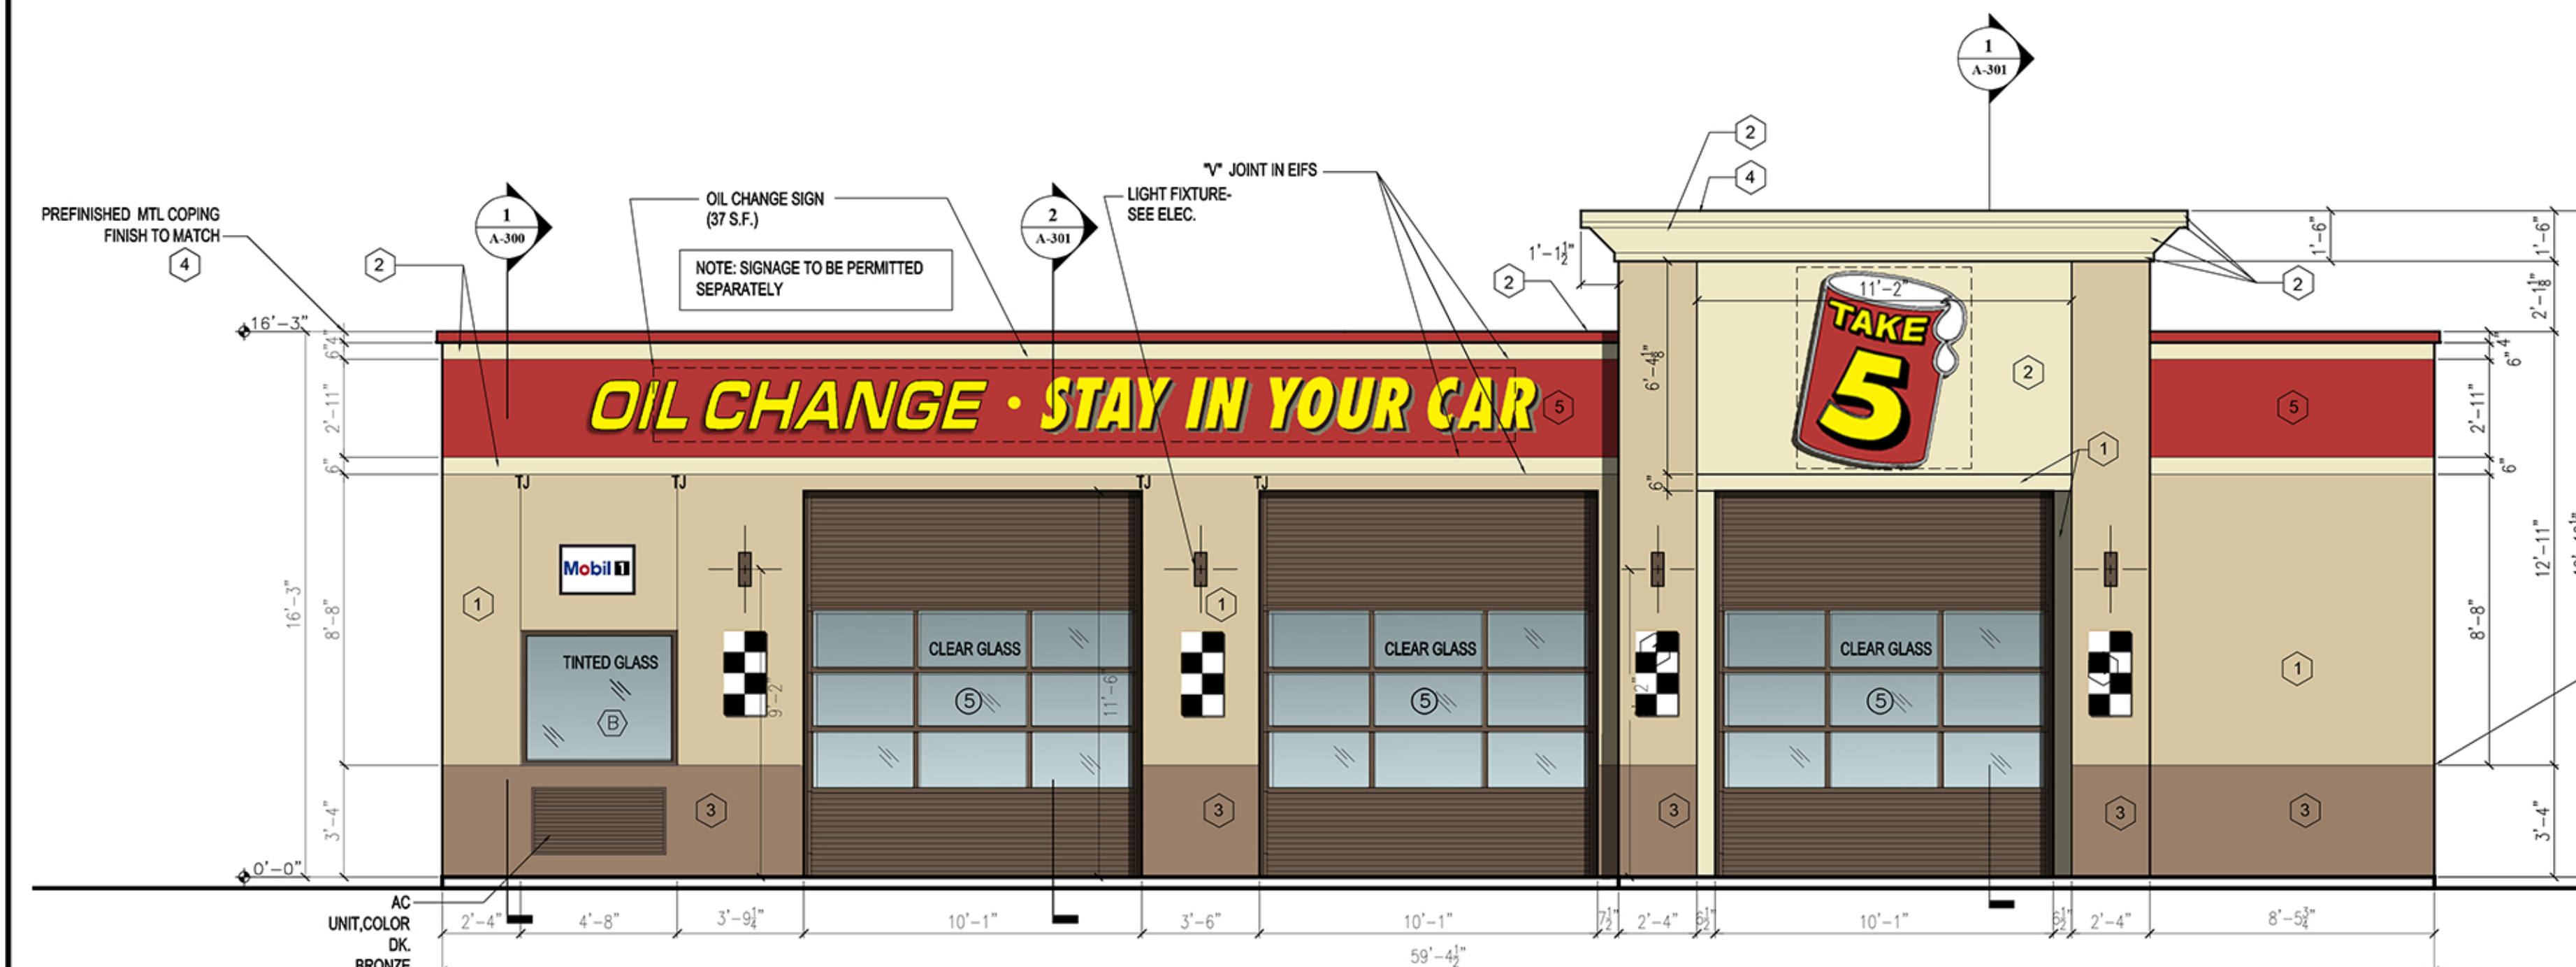
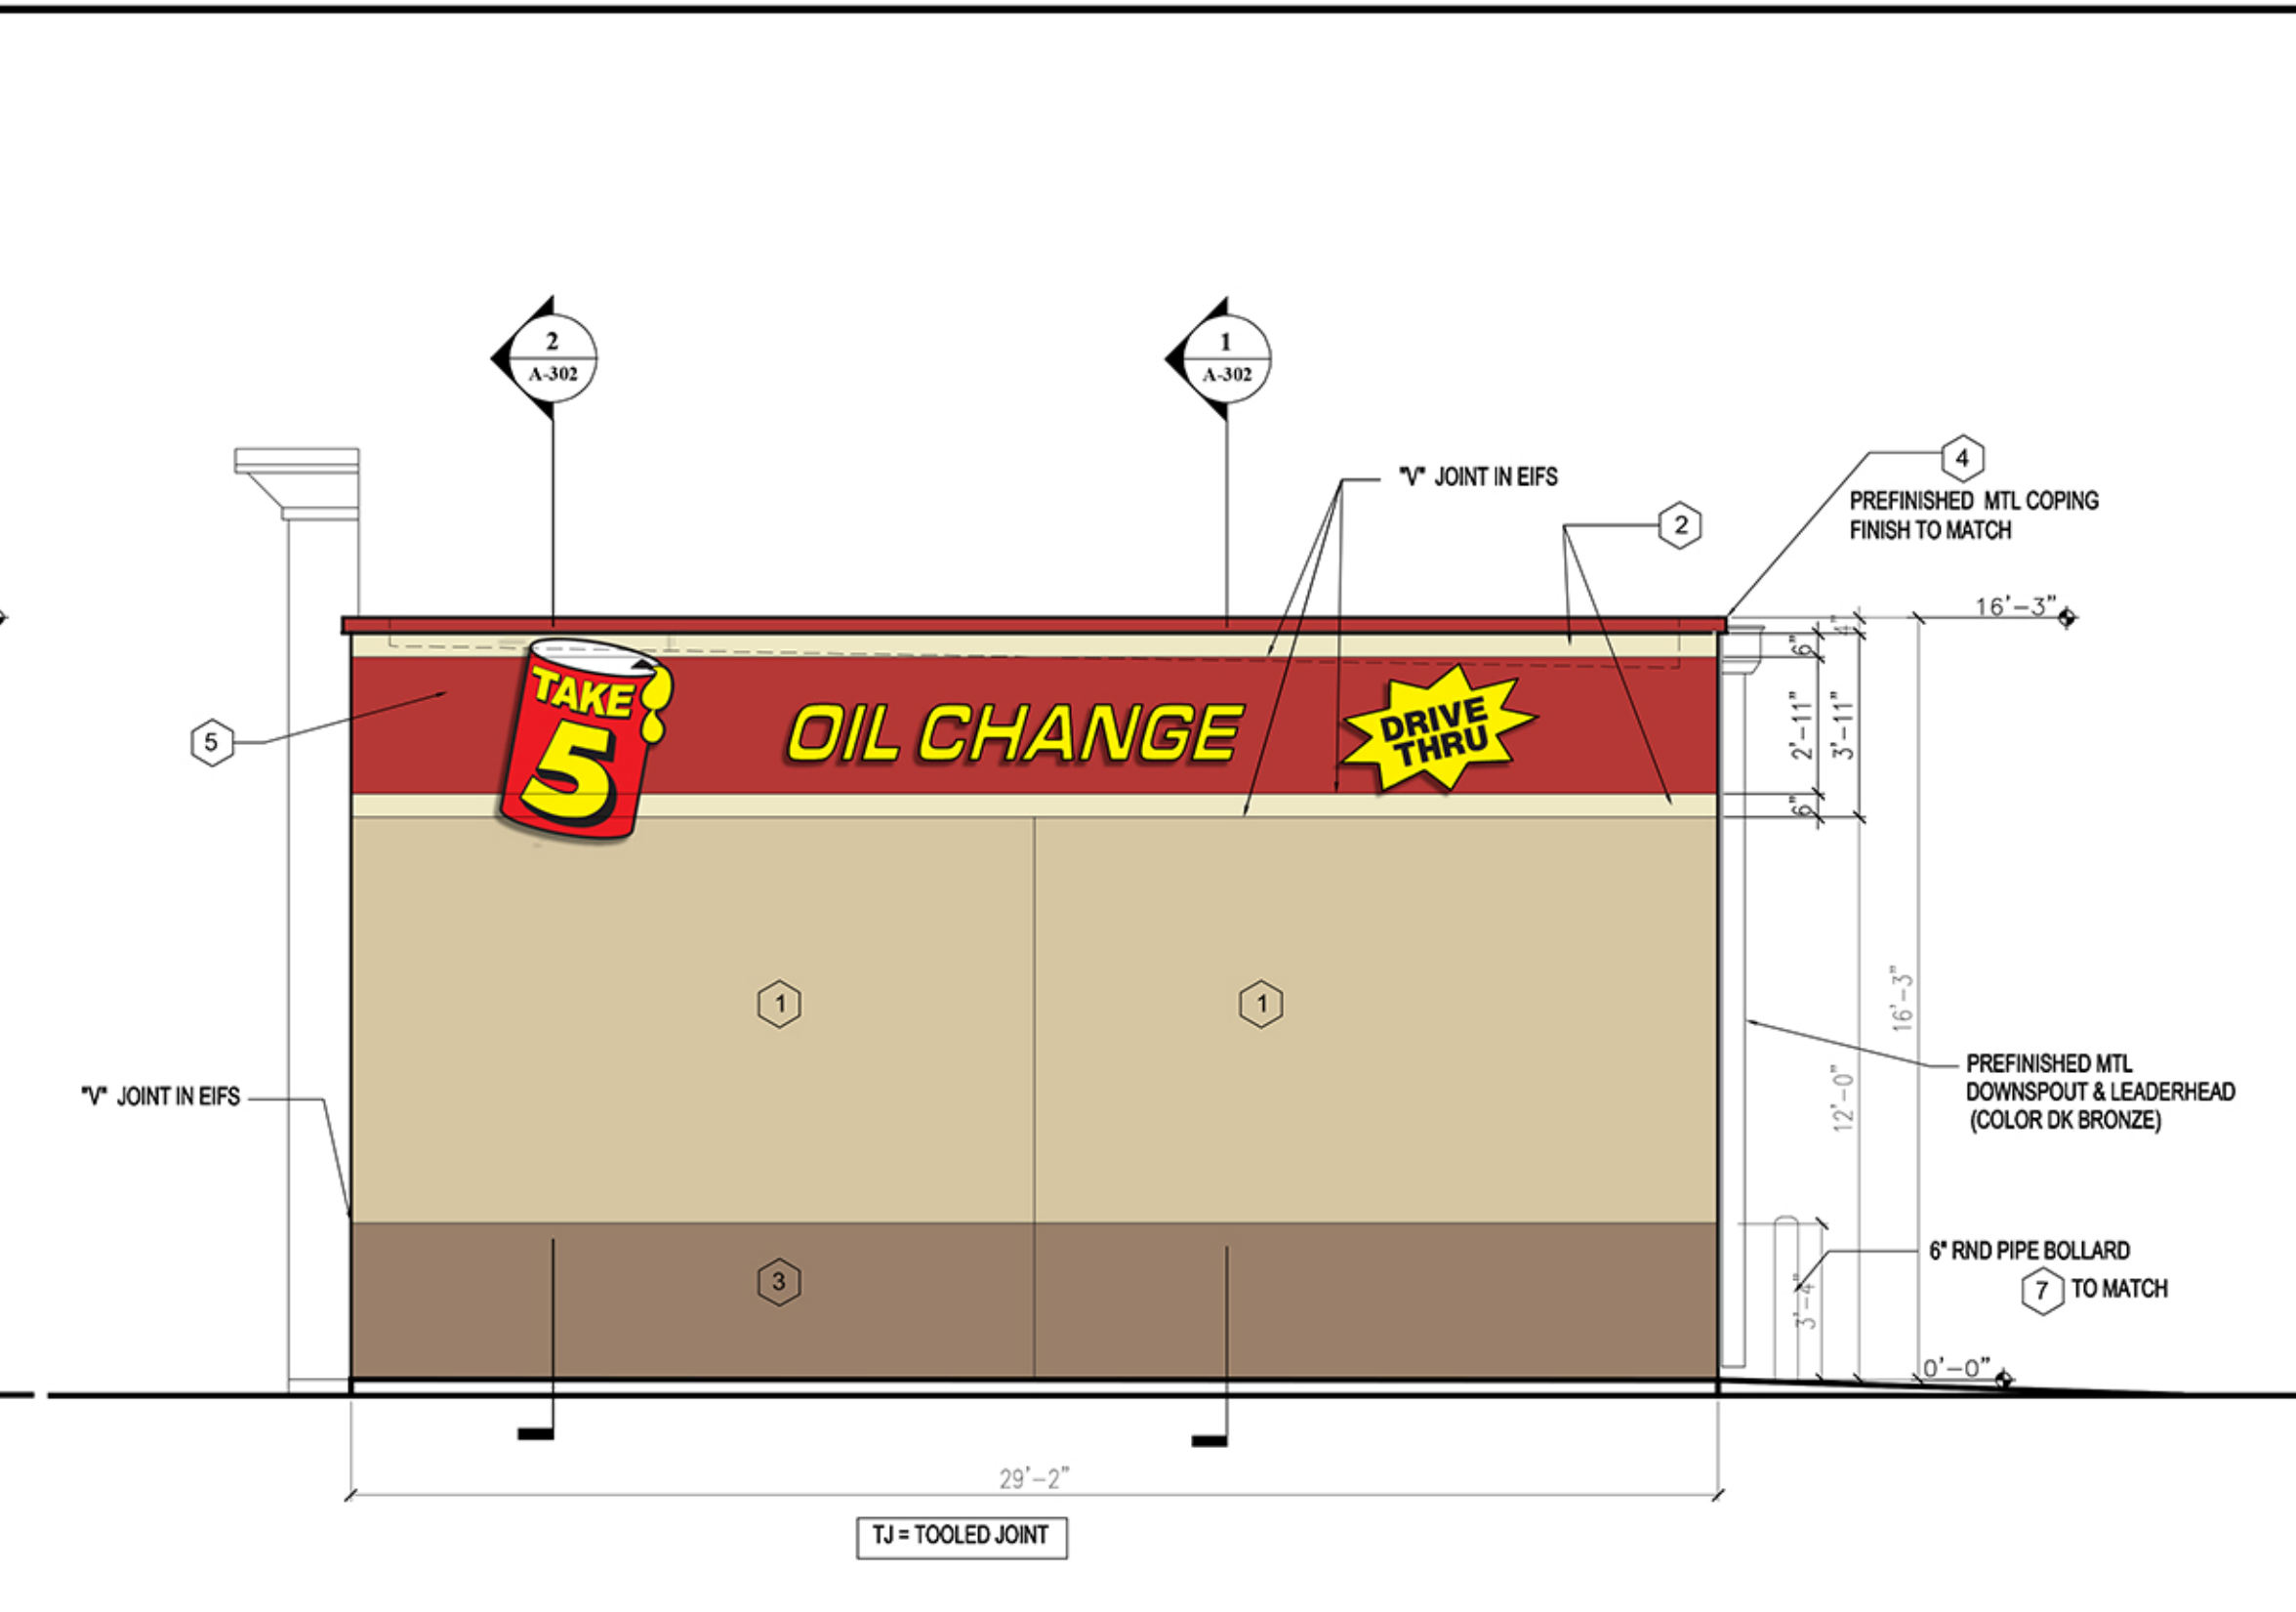


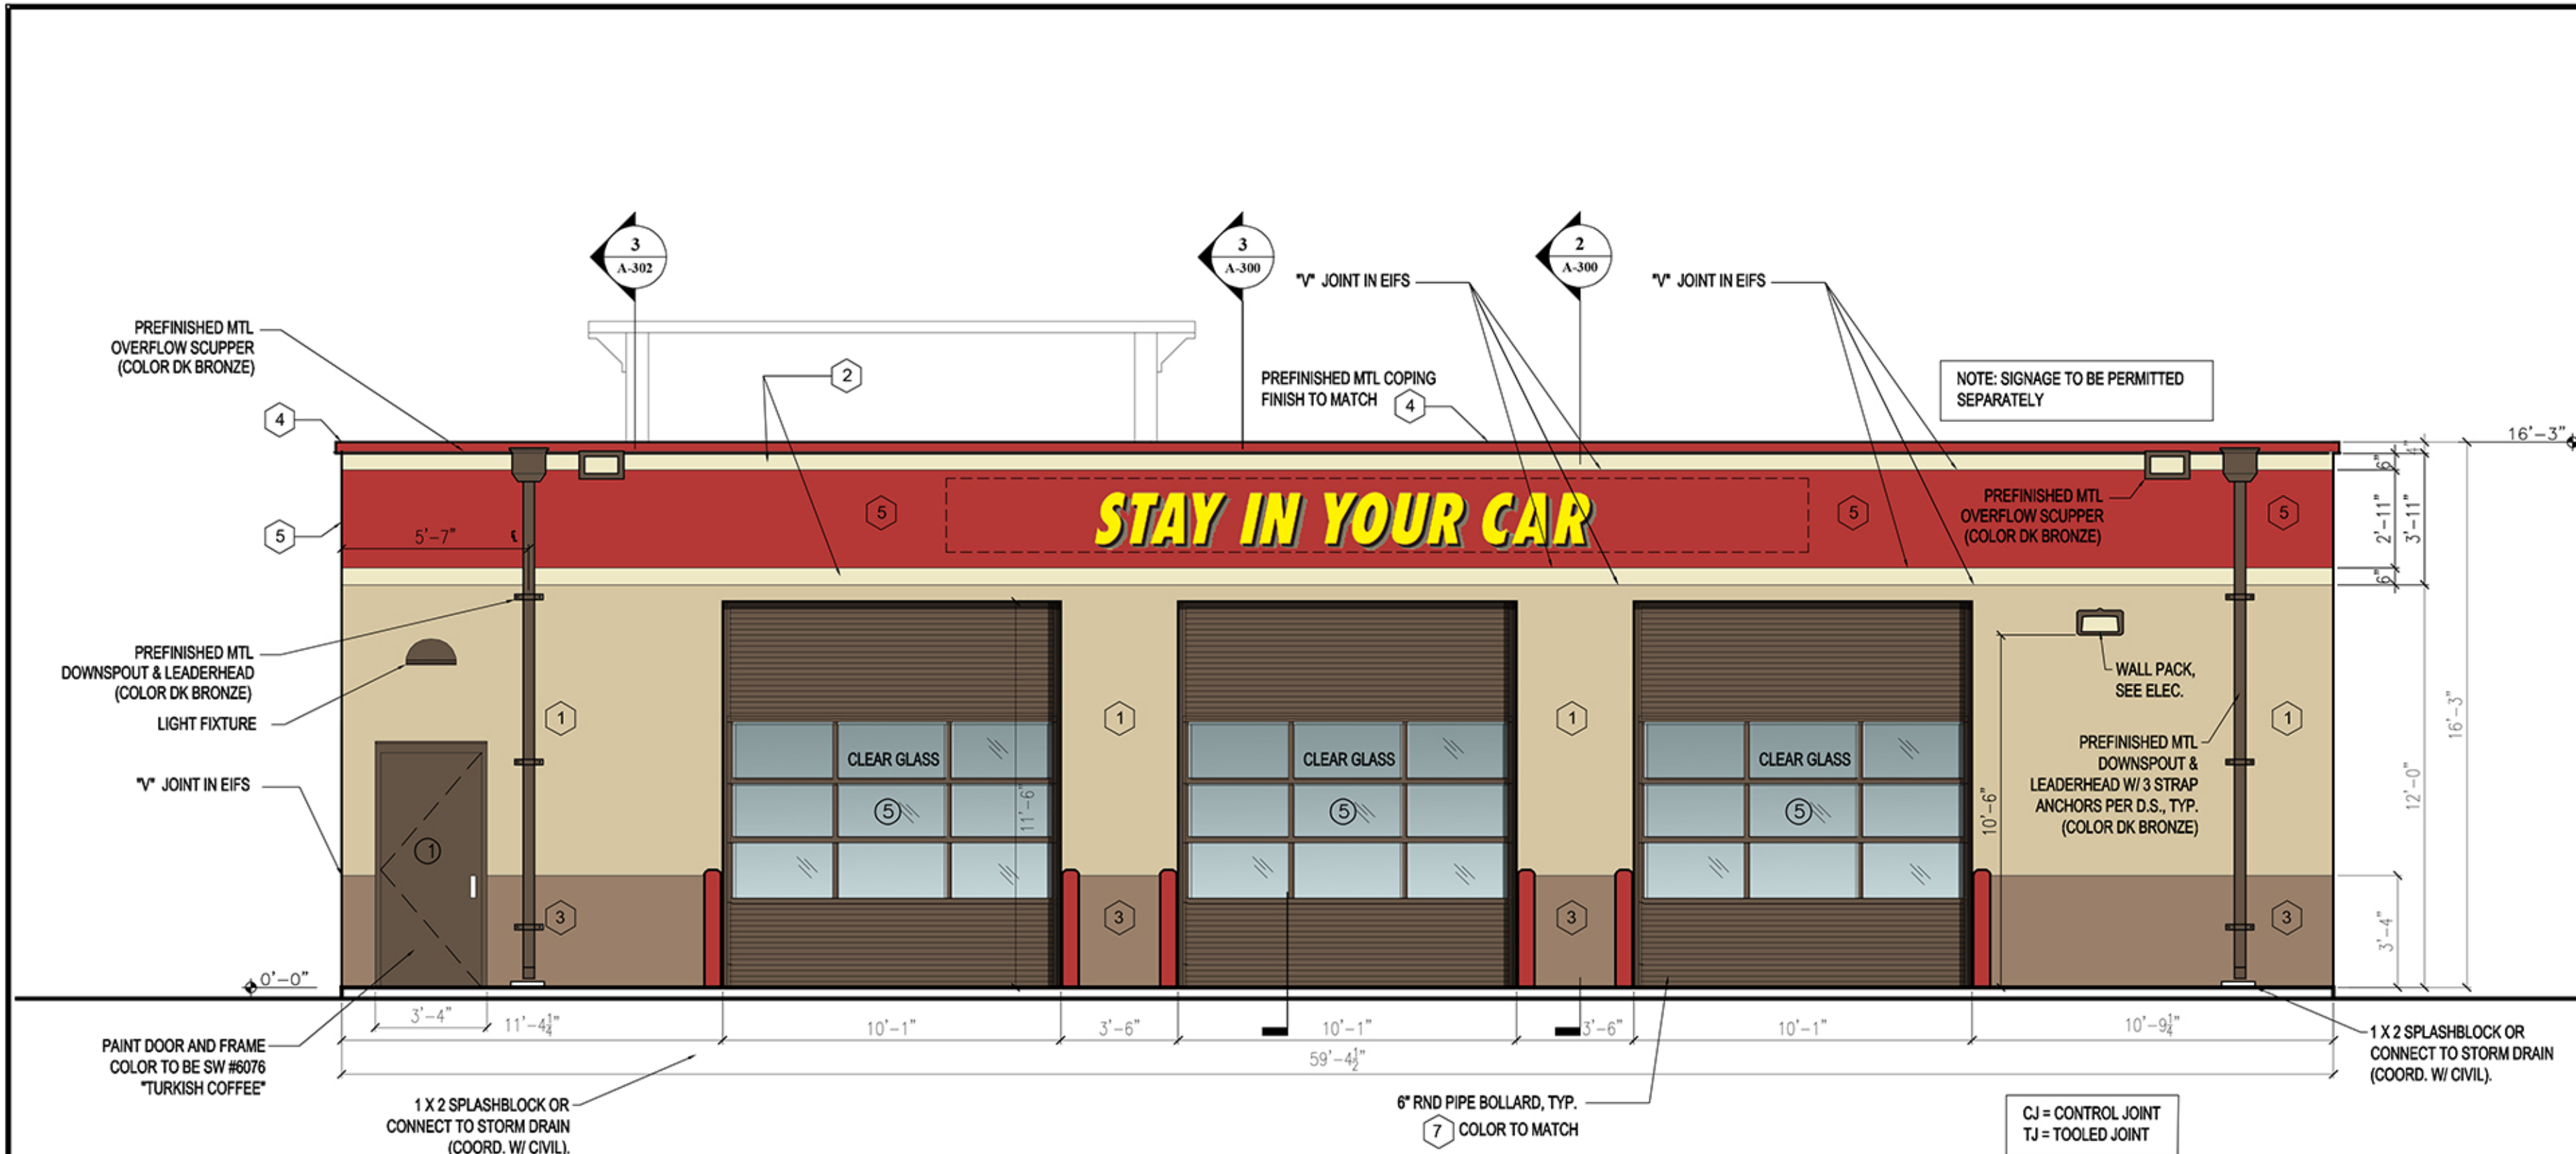


EXTERIOR FINISH SCHEDULE

NO.	AREA	COATS	COLOR	FINISH
1	EIFS MAIN COLOR	SEE SPECIFICATION AND MANUFACTURER'S REQ'MENTS	MATCH SW COLOR #7693, STONEBRIAR	-----
2	EIFS ACCENT BAND AND FACE EIFS CORNICE	SEE SPECIFICATION AND MANUFACTURER'S REQ'MENTS	MATCH SW COLOR #7678, COTTAGE CREAM	-----
3	EIFS WAINSCOT	SEE SPECIFICATION AND MANUFACTURER'S REQ'MENTS	MATCH SW COLOR #6097, STURDY BROWN	-----
4	COPING	SEE SPECIFICATION AND MANUFACTURER'S REQ'MENTS	MATCH SW COLOR #6871, POSITIVE RED	FINISH TO BE KYNAR 500 PREFINISHED
5	EIFS SECONDARY COLOR	SEE SPECIFICATION AND MANUFACTURER'S REQ'MENTS	MATCH SW COLOR #6871, POSITIVE RED	-----
6	TOWER PREFINISHED STANDING SEAM ROOF	SEE SPECIFICATION AND MANUFACTURER'S REQ'MENTS	MATCH SW COLOR #6871, POSITIVE RED	FINISH TO BE KYNAR 500 PREFINISHED
7	BOLLARDS	SEE SPECIFICATION AND MANUFACTURER'S REQ'MENTS	MATCH SW COLOR #6871, POSITIVE RED	-----

EXTERIOR FINISH NOTES:

- N/A
- EIFS TO HAVE ULTRA-HIGH IMPACT MESH TO 4'-0" AFF.
- EIFS TO HAVE HIGH IMPACT MESH FROM 4'-0" AFF TO 8'-0" AFF.
- EIFS TO HAVE STANDARDD IMPACT MESH ABOVE 8'-0" AFF.
- METAL ROOF TO BE ATAS DUTCH SEAM OR BERRIDGE MANUF. WITH DEEP VEE PANELS AND 2" BATTEN CAPS.
- METAL ROOF PANELS TO BE 24 GA. GALVALUME WITH KYNAR 500, 2.0 MILS THICK FLOUROCARBON FINISH.
- METAL COPING TO BE PREFINISHED, 24 GA. GALVALUME WITH KYNAR 500, 2.0 MILS THICK FLOUROCARBON FINISH.

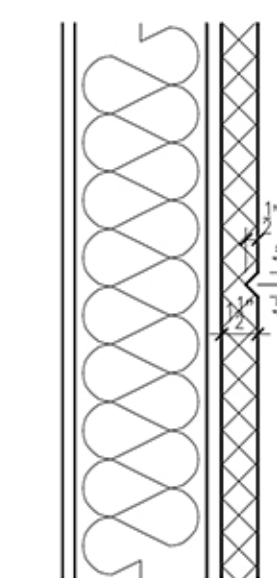

5 EIFS V-JOINT DETAIL
A-200 1 1/2"=1'-0"

TAKE 5 OIL CHANGE
3271 LANCASTER DR NE
SALEM, OR 97305
FOR: COLE VALLEY PARTNERS
PORTLAND, OR



William Lee Robinson
Architect
1330 Betsy Dr.
Charlotte, N.C. 28211
bill@childreynobinson.com
Office: 704-370-6000
Cell: 704-953-6422

This Drawing is the property of William Lee Robinson Architect. It is to be used only for the project and site shown hereon. It is not to be used for any other project without the written consent of William Lee Robinson Architect. Copyright 2022, William Lee Robinson Architect. Written dimensions take precedence over noted dimensions.

REV.	DESCRIPTION	DATE

08/20/24

SHEET NAME

ELEVATIONS

SHEET NUMBER

A-200