

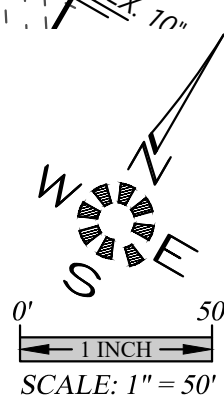
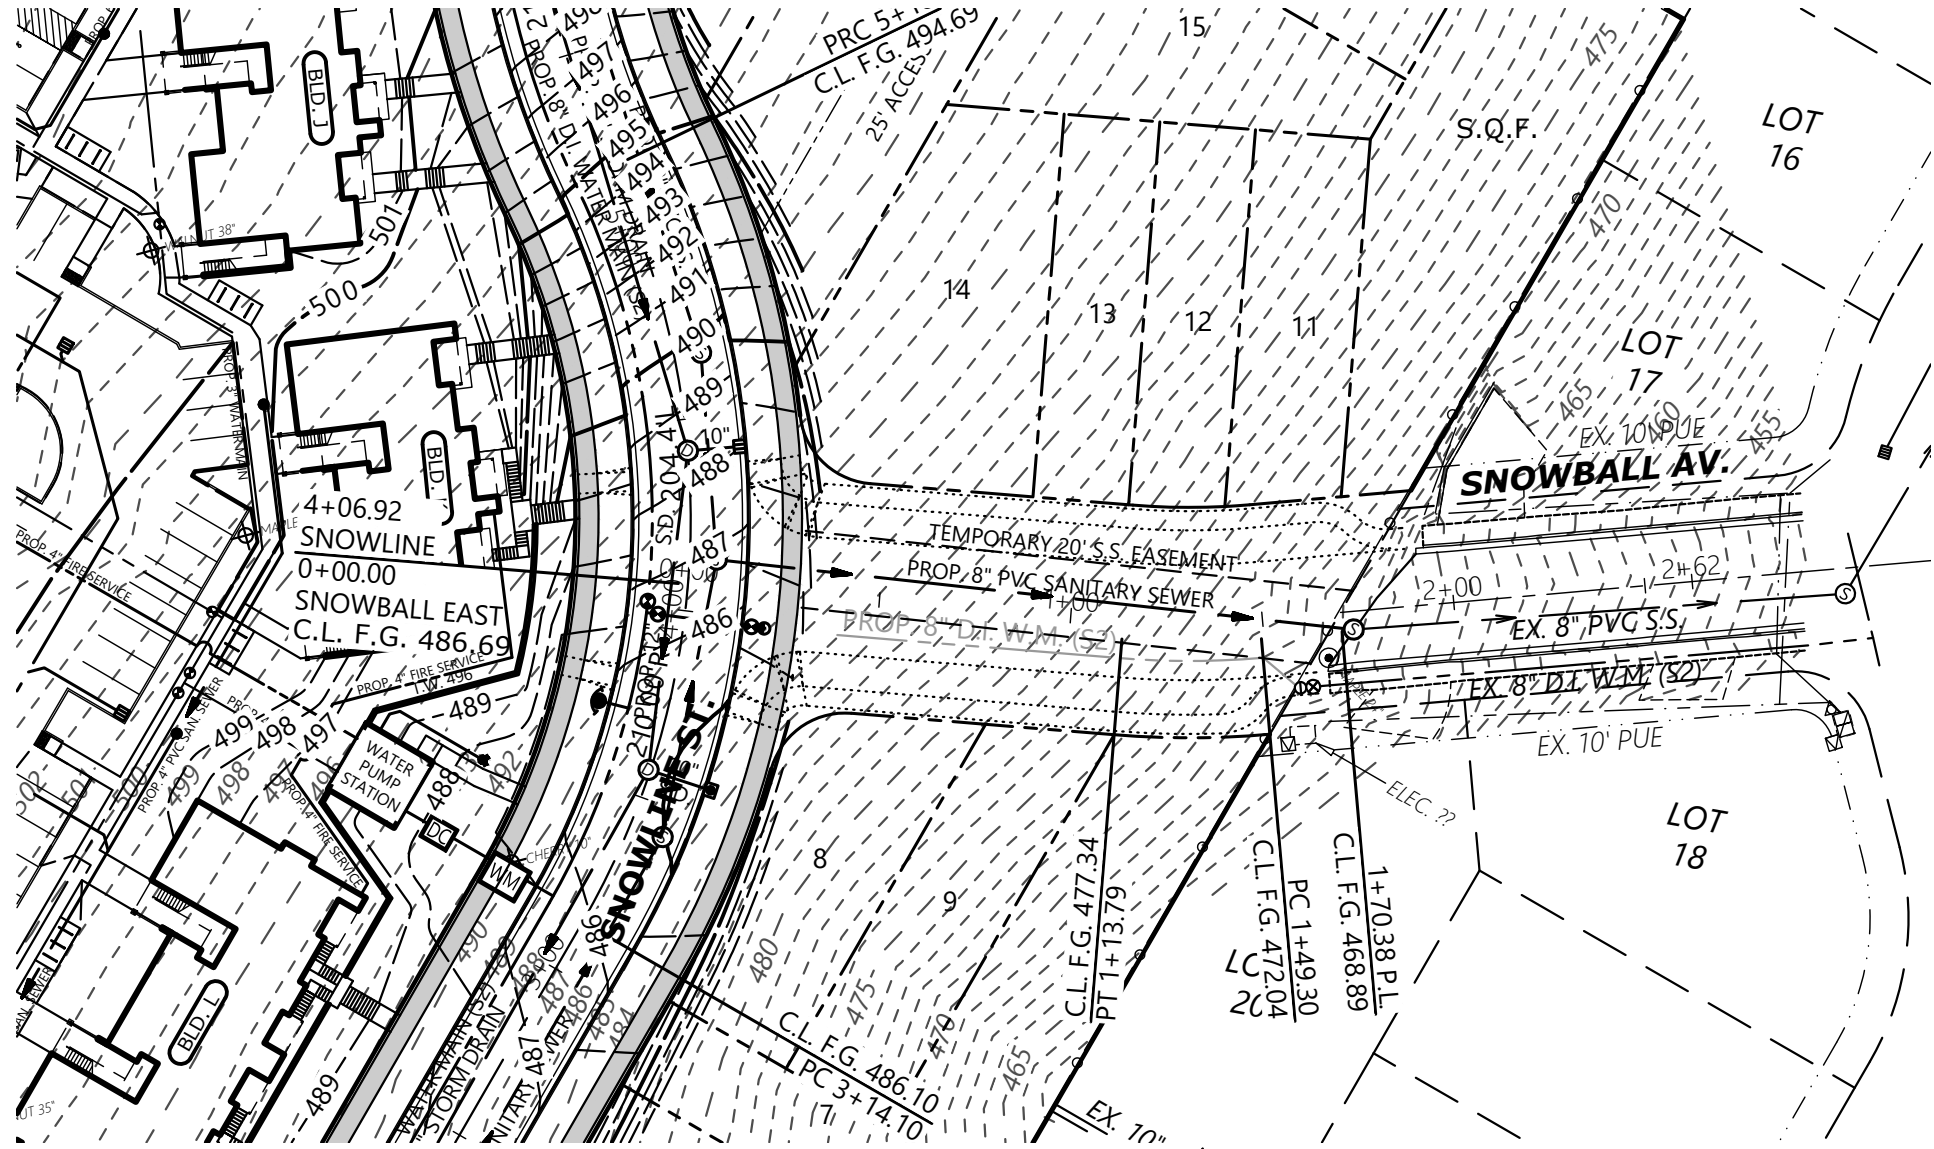
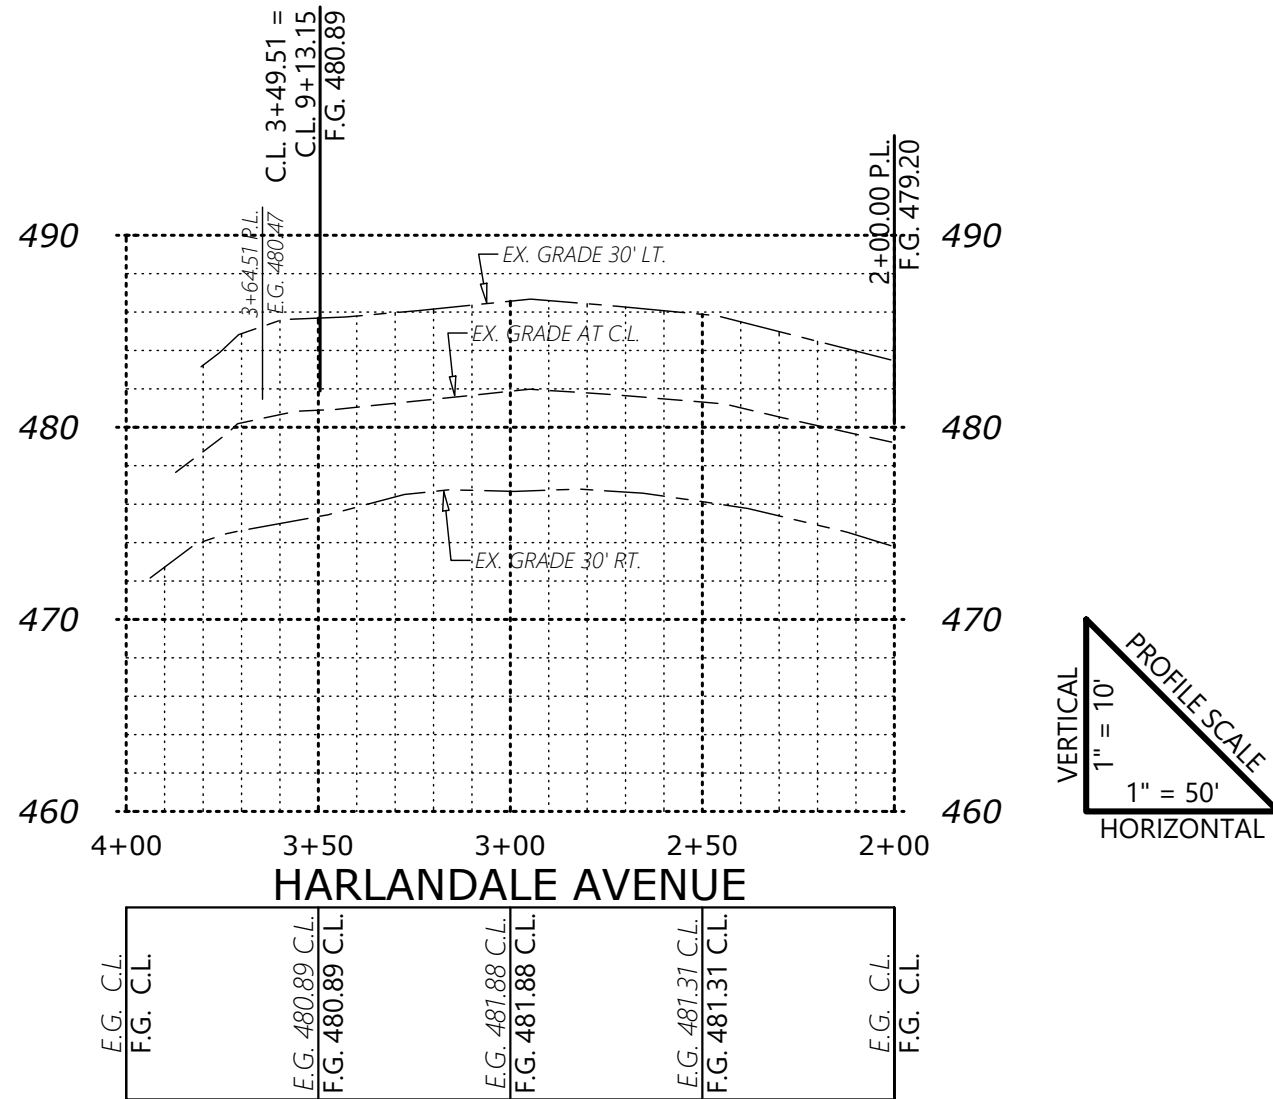
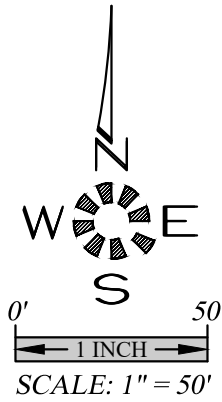


\\p01701\Baxter\Baxter\Drawings\257107\Drawings\257107.dwg, P2 ST, 12/19/2024, 2:05:55 PM, D:\gall...

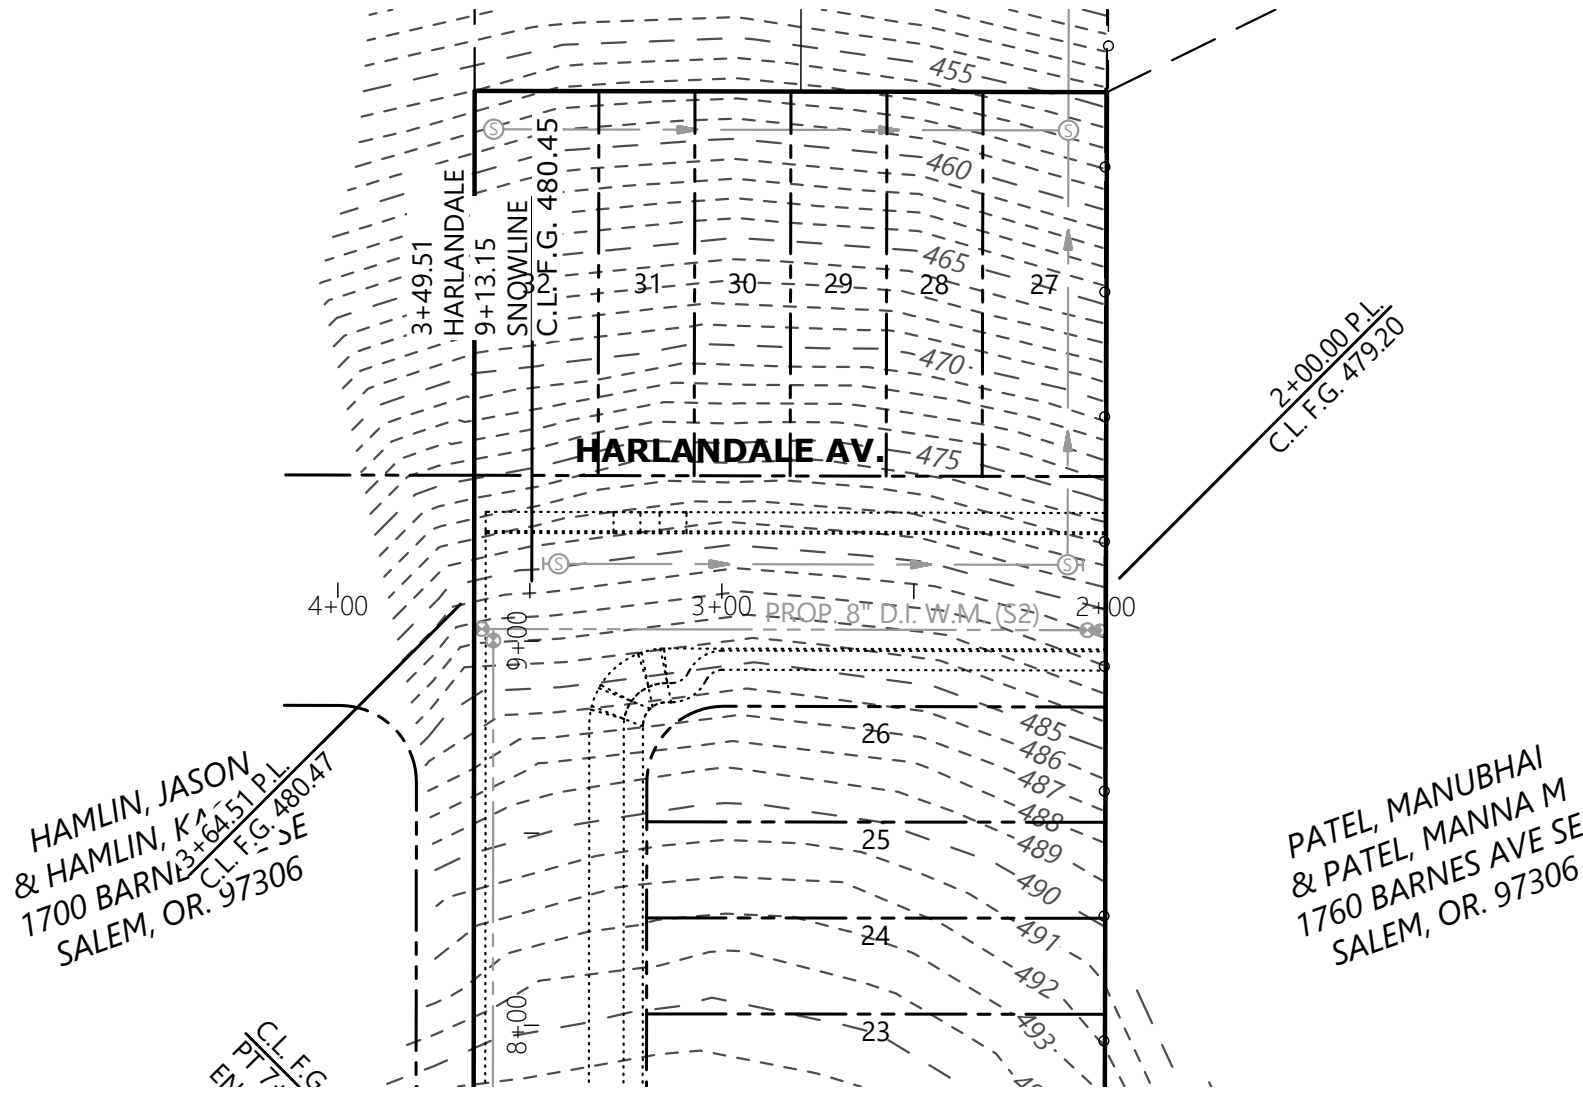

SEE SHEET P6
SNOWLINE ST. DESIGN

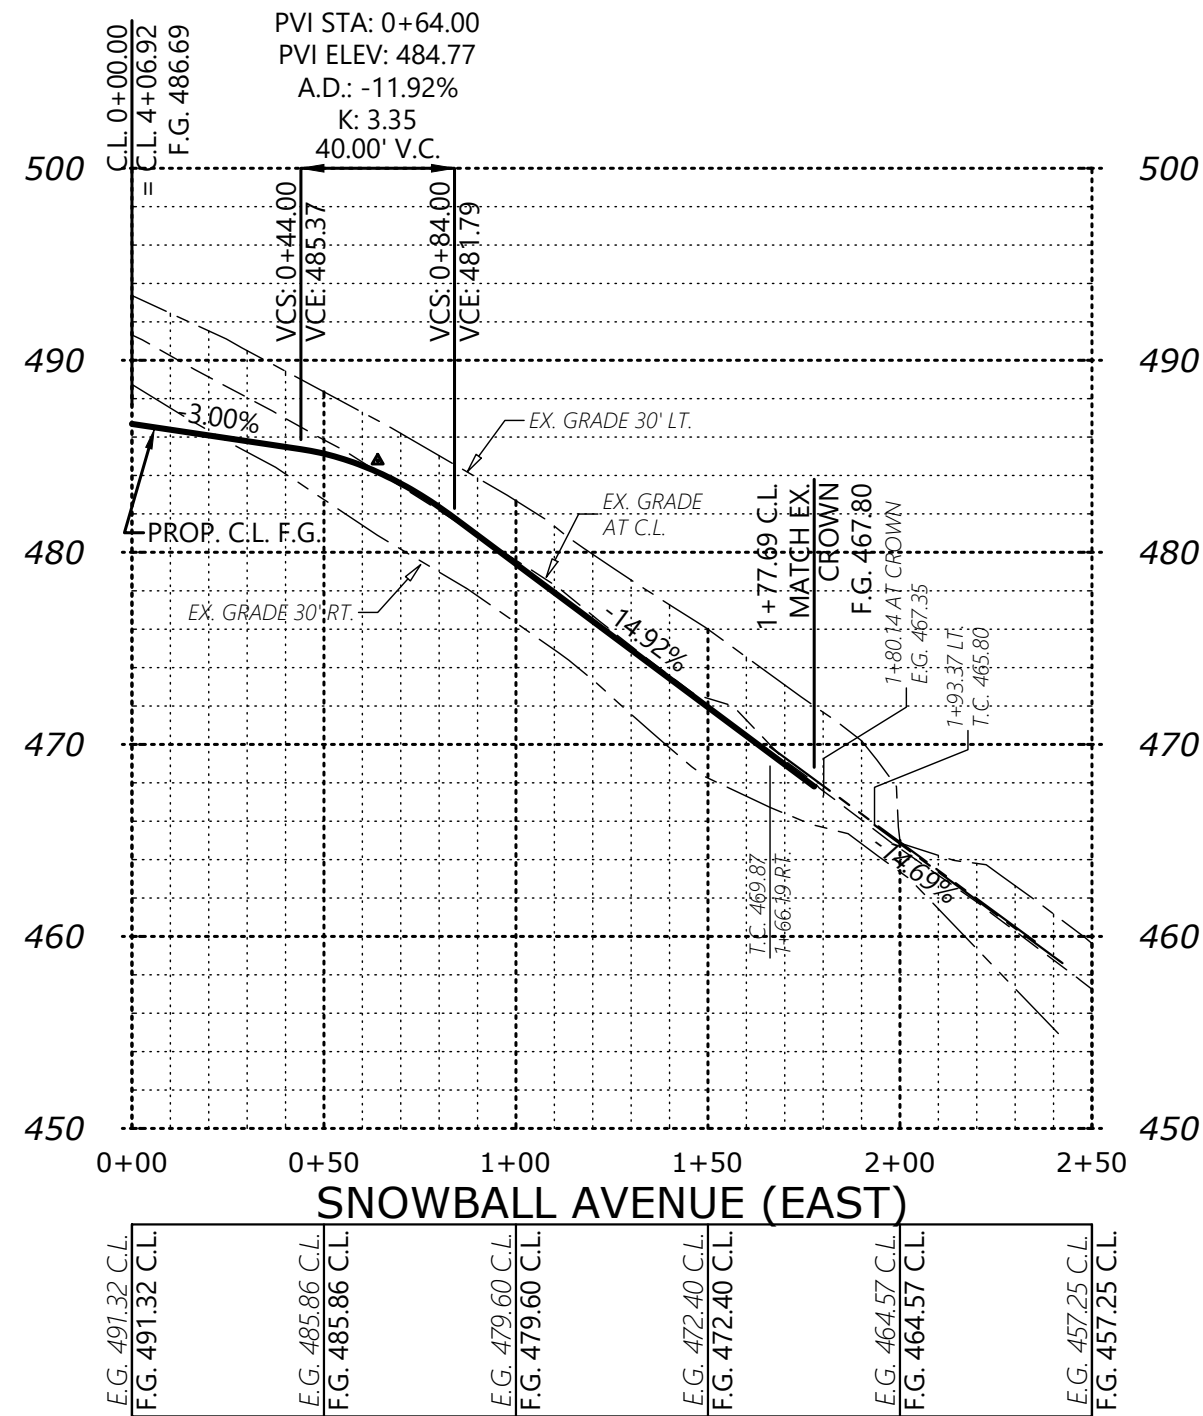

MULTI/TECH

ENGINEERING SERVICES, INC.
1155 13TH ST. S.E. SALEM, OR. 97302
PH. (503) 363-5227 FAX (503) 364-2660
www.mtengr.com office@mtengr.com

STREET PLAN

BAXTER DEVELOPMENT

NO CHANGES, MODIFICATIONS OR REVISIONS SHALL BE MADE WITHOUT WRITTEN AUTHORIZATION FROM THE DESIGN ENGINEER.
DIMENSIONS & NOTES TAKE PRECEDENCE OVER GRAPHICAL REPRESENTATION.

Design: M.D.G.
Drawn: J.P.H.
Checked: B.M.G.
Issue Date: 12/19/24
Scale: AS SHOWN
As-Built: ----

REGISTERED PROFESSIONAL ENGINEER
JULY 24, 1978
MARK D. GREEN

EXPIRES: 06-30-2025

JOB # 7707

P7