
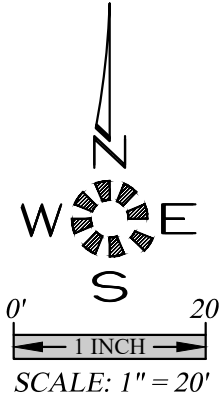
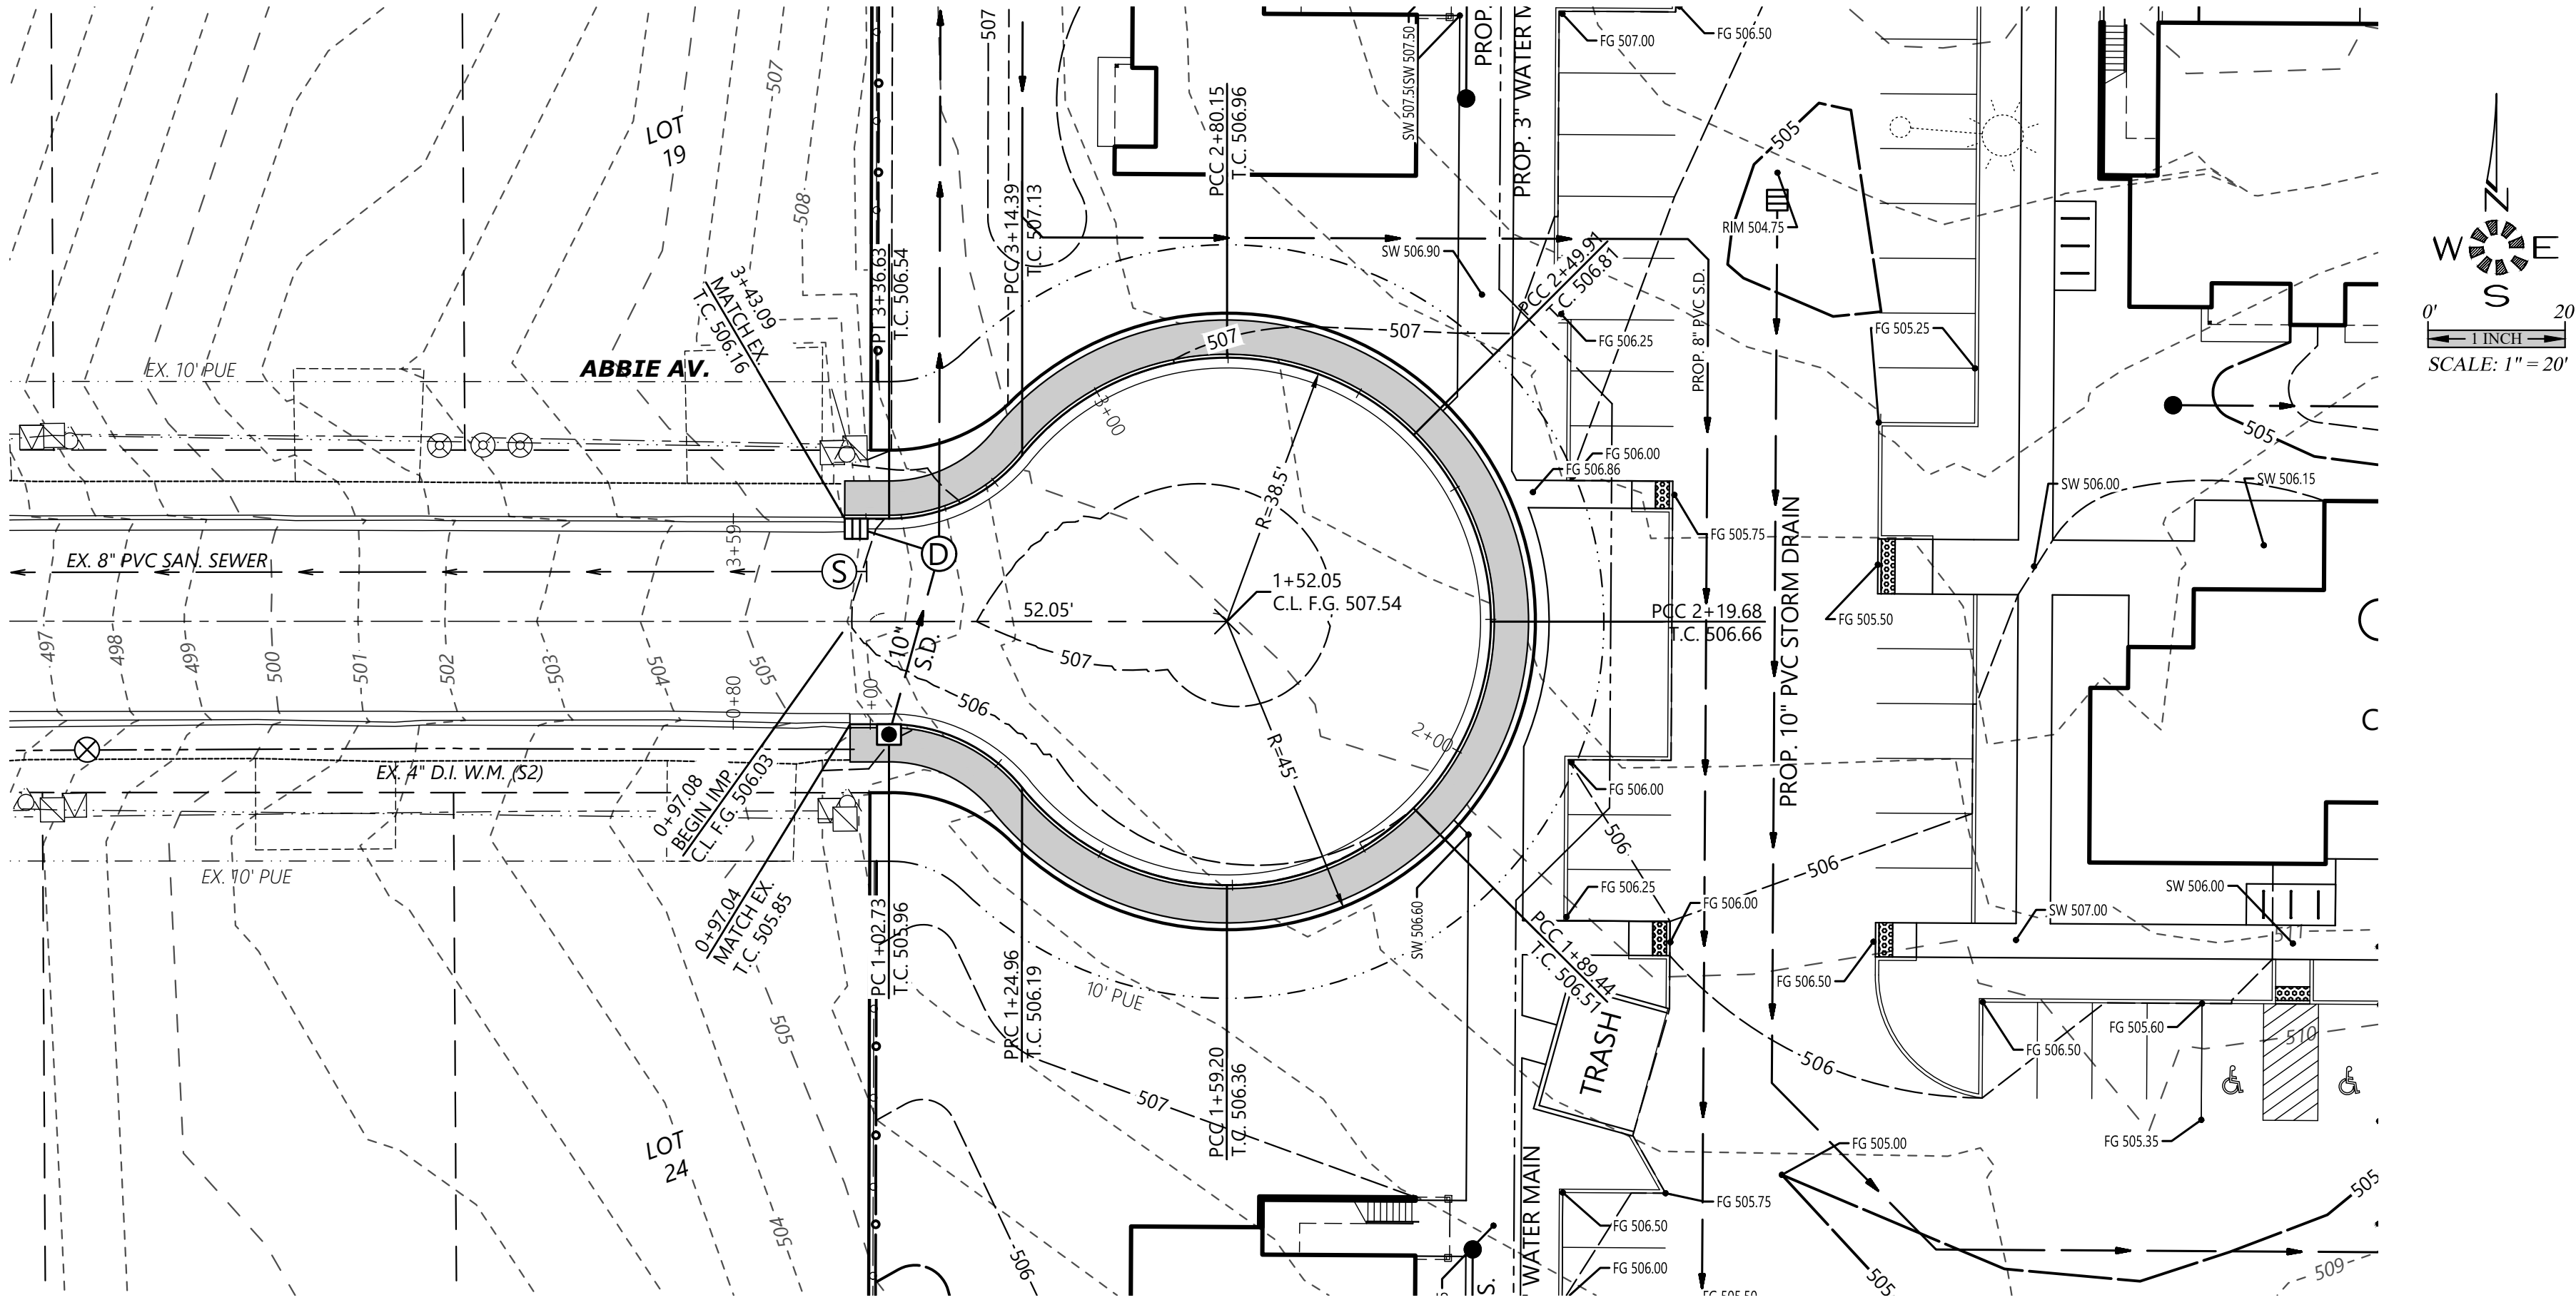
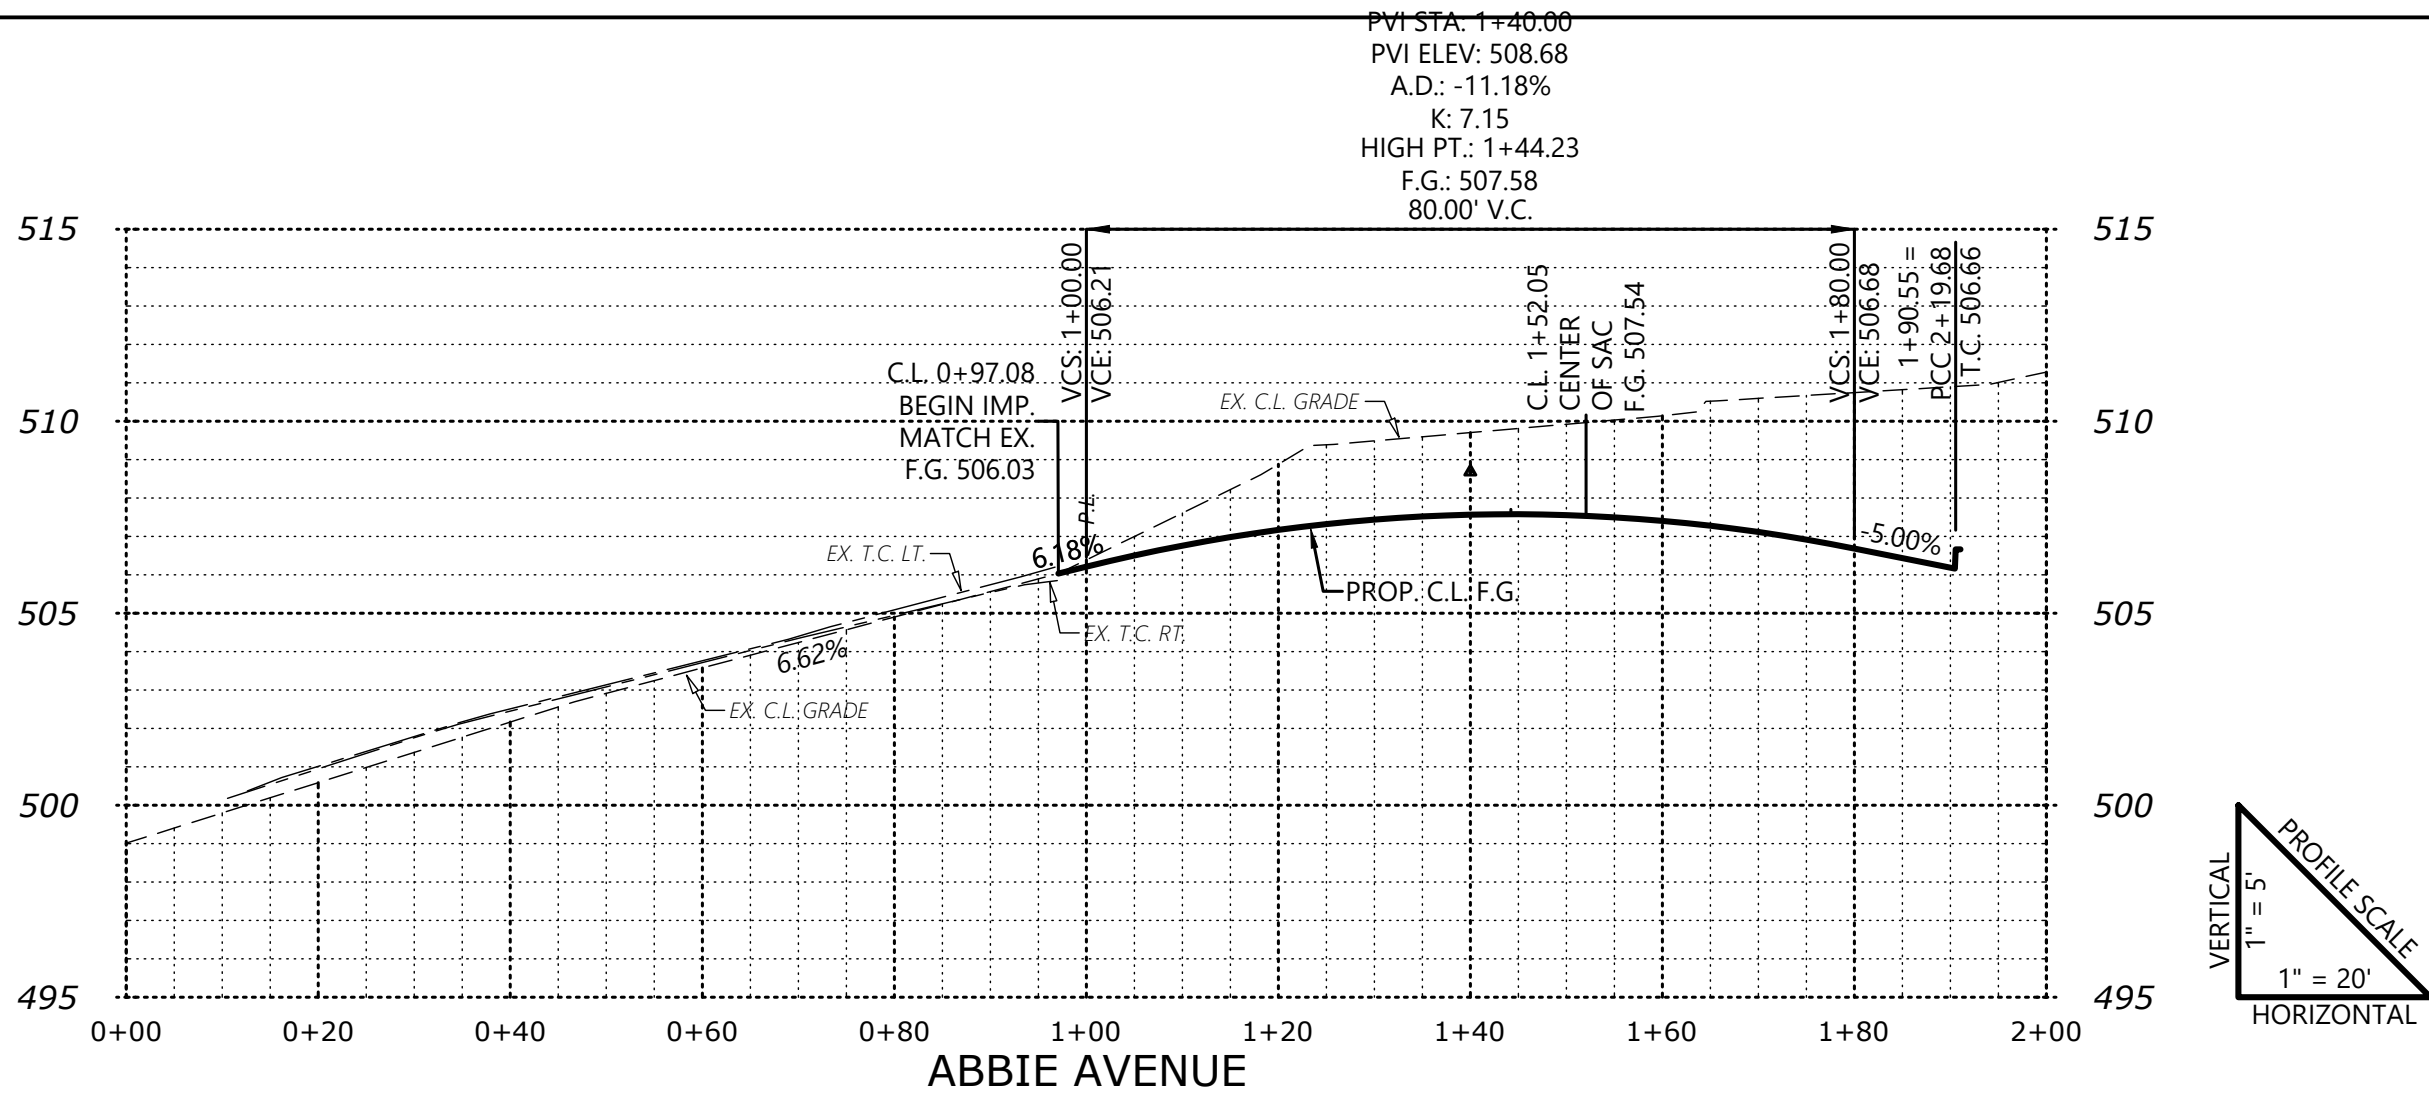


\\p01701\Baxter\Baxter.dwg (2/7/2019 10:58:58 AM) 12/19/2024 12:04 PM D:\gall

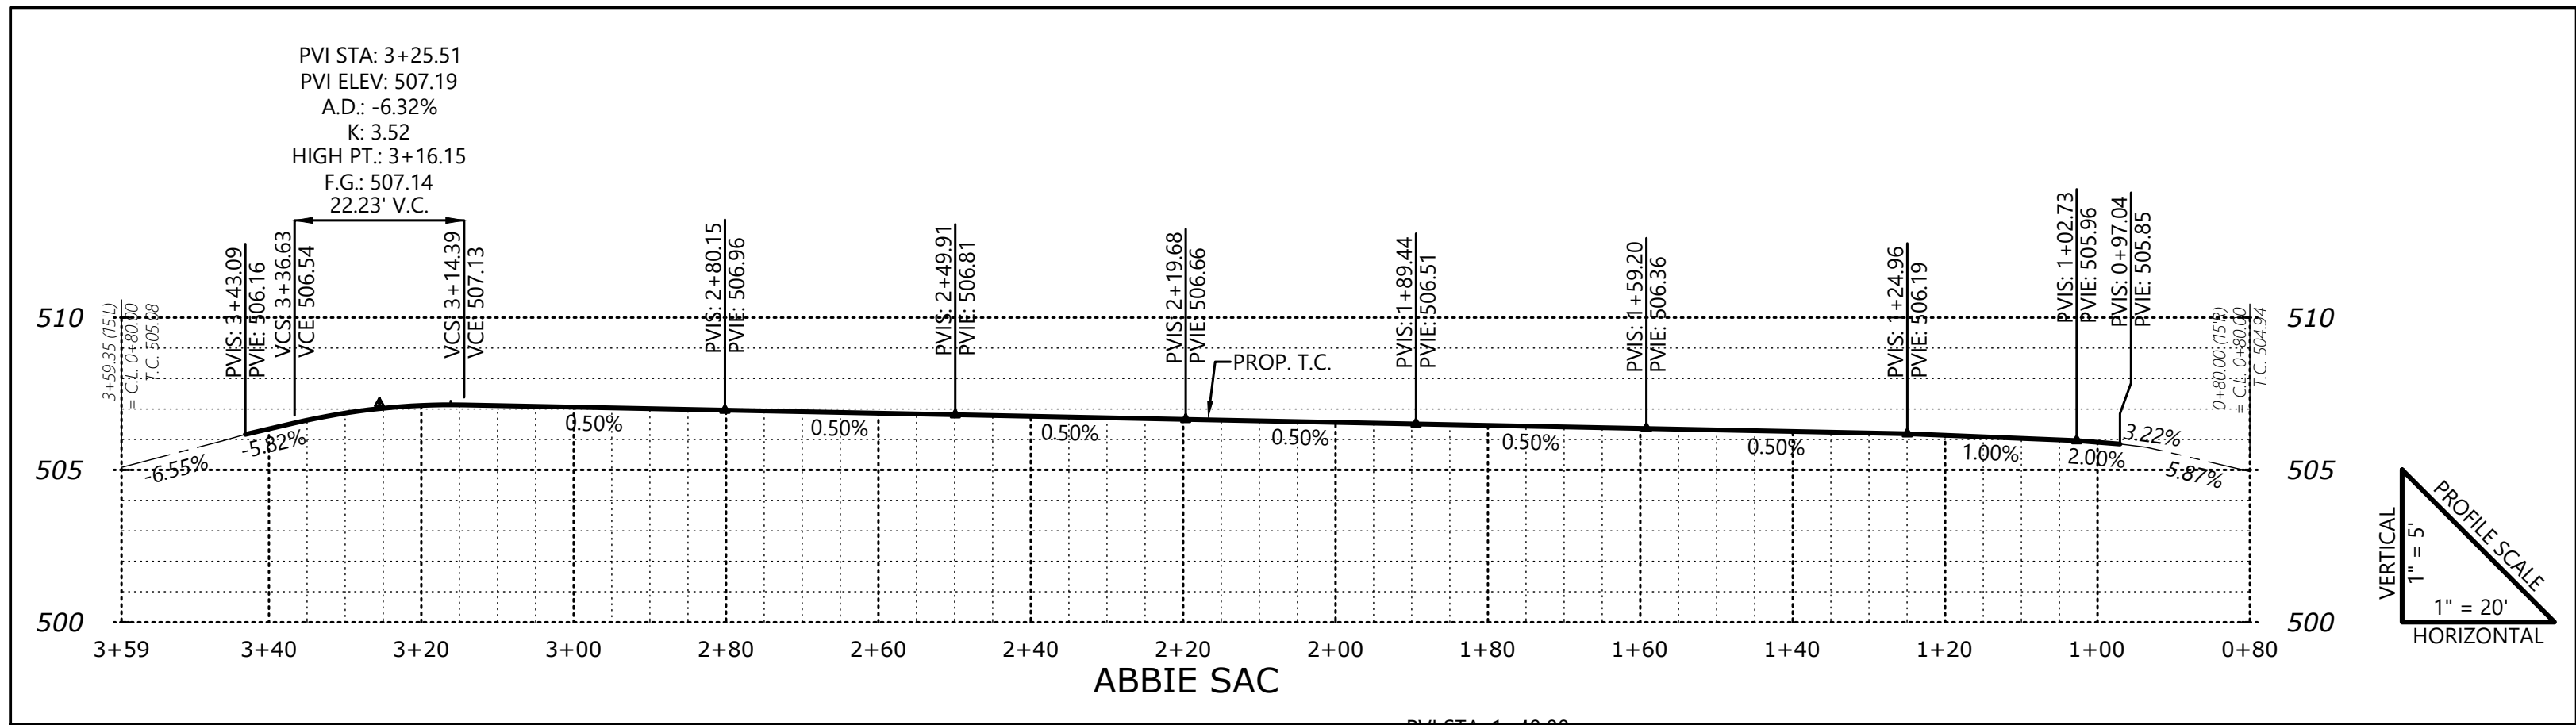

STREET PLAN

BAXTER DEVELOPMENT

NO CHANGES, MODIFICATIONS
OR REVISIONS TO BE
MADE TO THESE DRAWINGS
WITHOUT WRITTEN
AUTHORIZATION FROM THE
DESIGN ENGINEER.
DIMENSIONS & NOTES TAKE
PRECEDENCE OVER
GRAPHICAL REPRESENTATION.

Design: M.D.G.
Drawn: J.P.H.
Checked: B.M.G.
Issue Date: 12/19/24
Scale: AS SHOWN
As-Built: ----



JOB # 7707

P8

MULTI/TECH

ENGINEERING SERVICES, INC.
1155 13TH ST., S.E. SALEM, OR. 97302
PH. (503) 363-9227 FAX (503) 364-2660
www.mteengineering.net office@mteengineering.net