

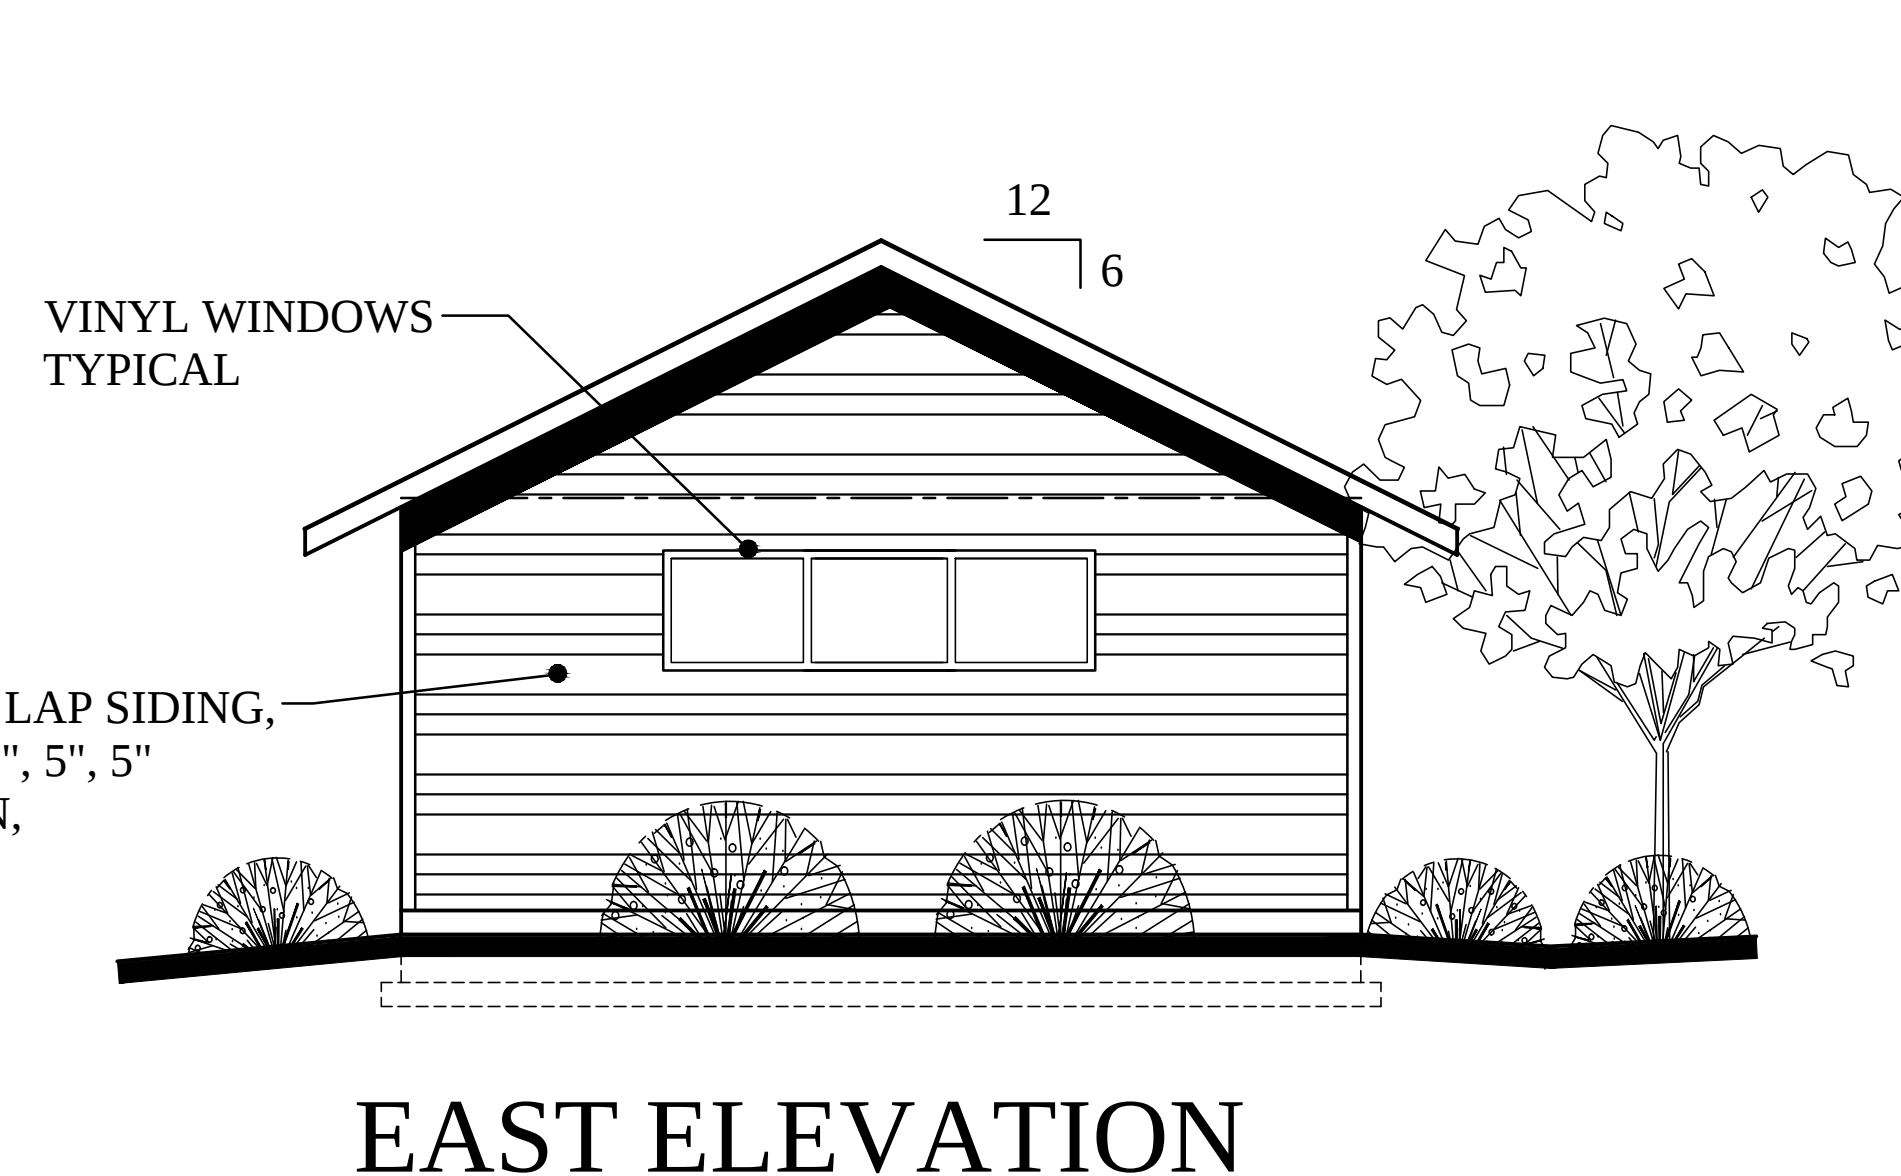
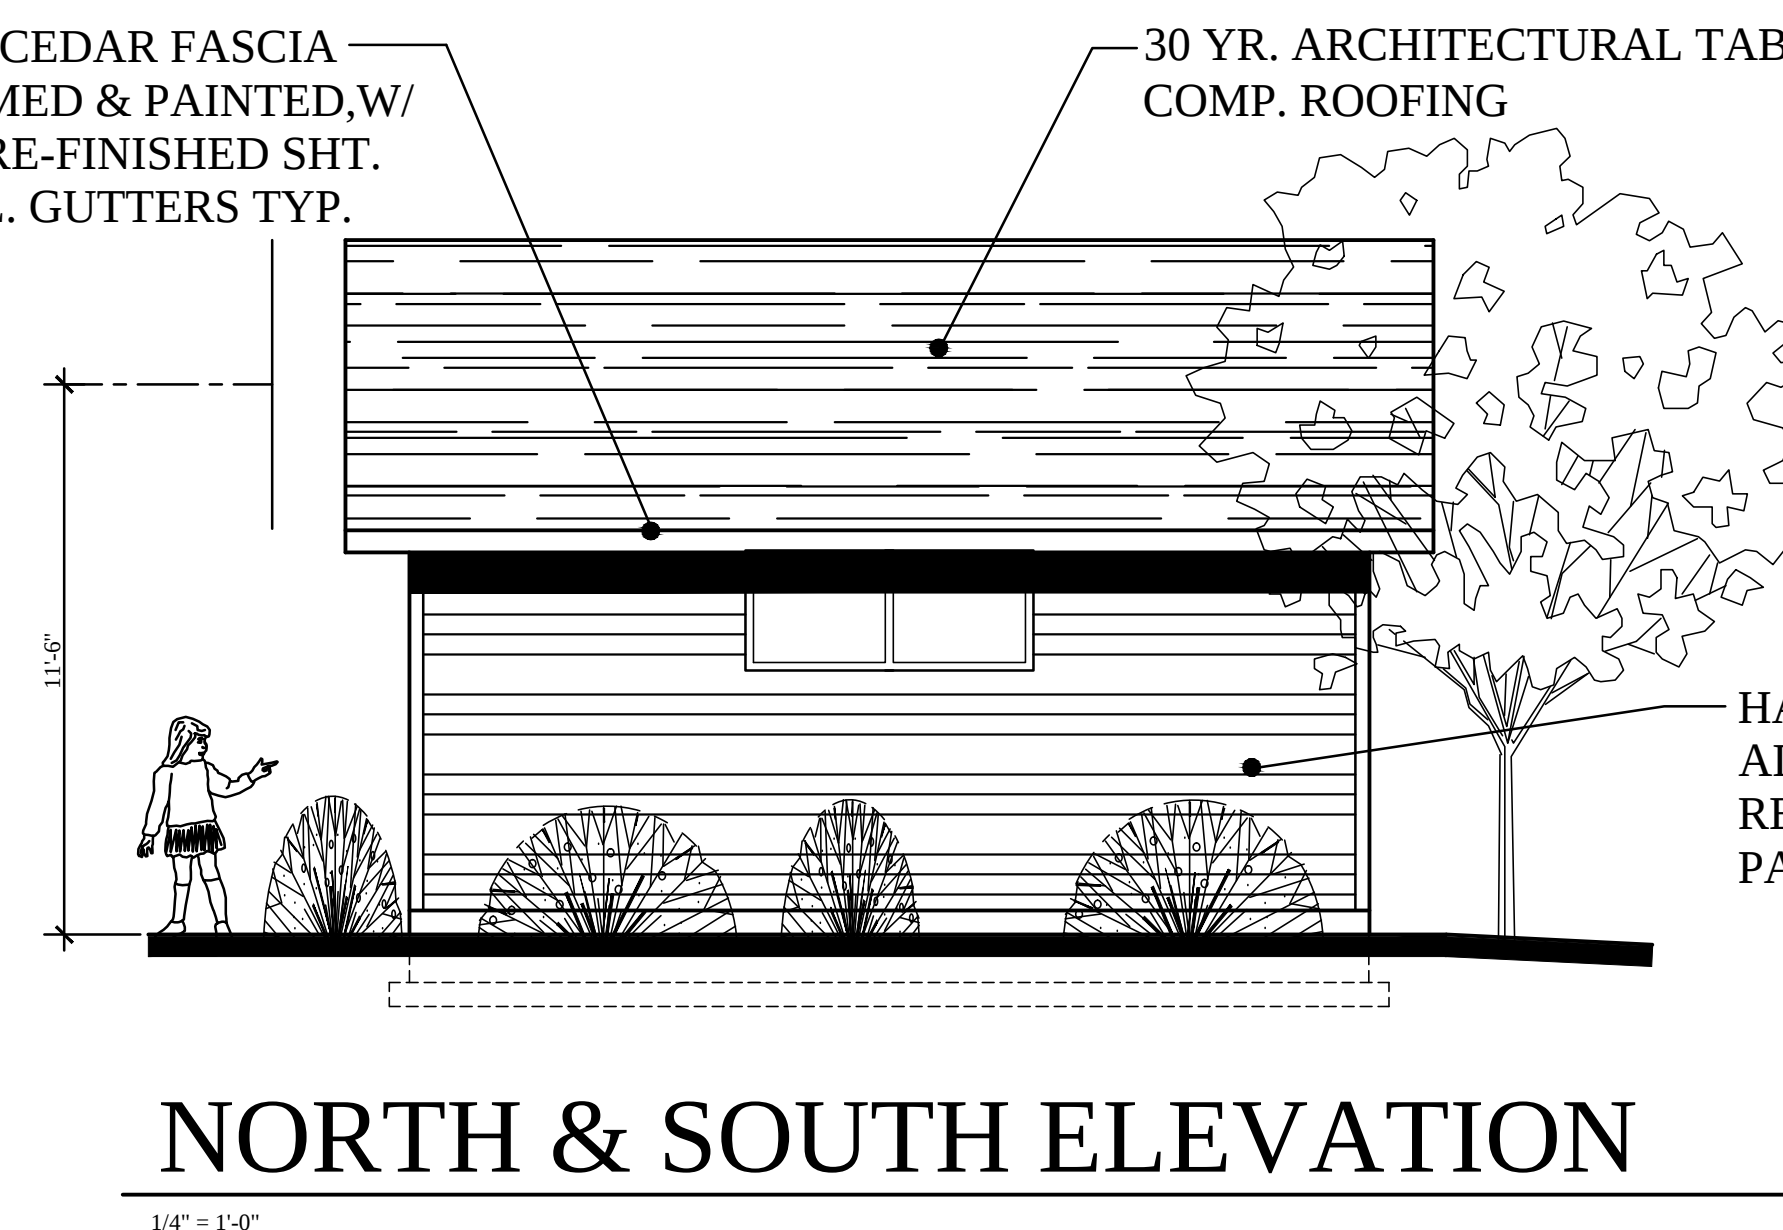
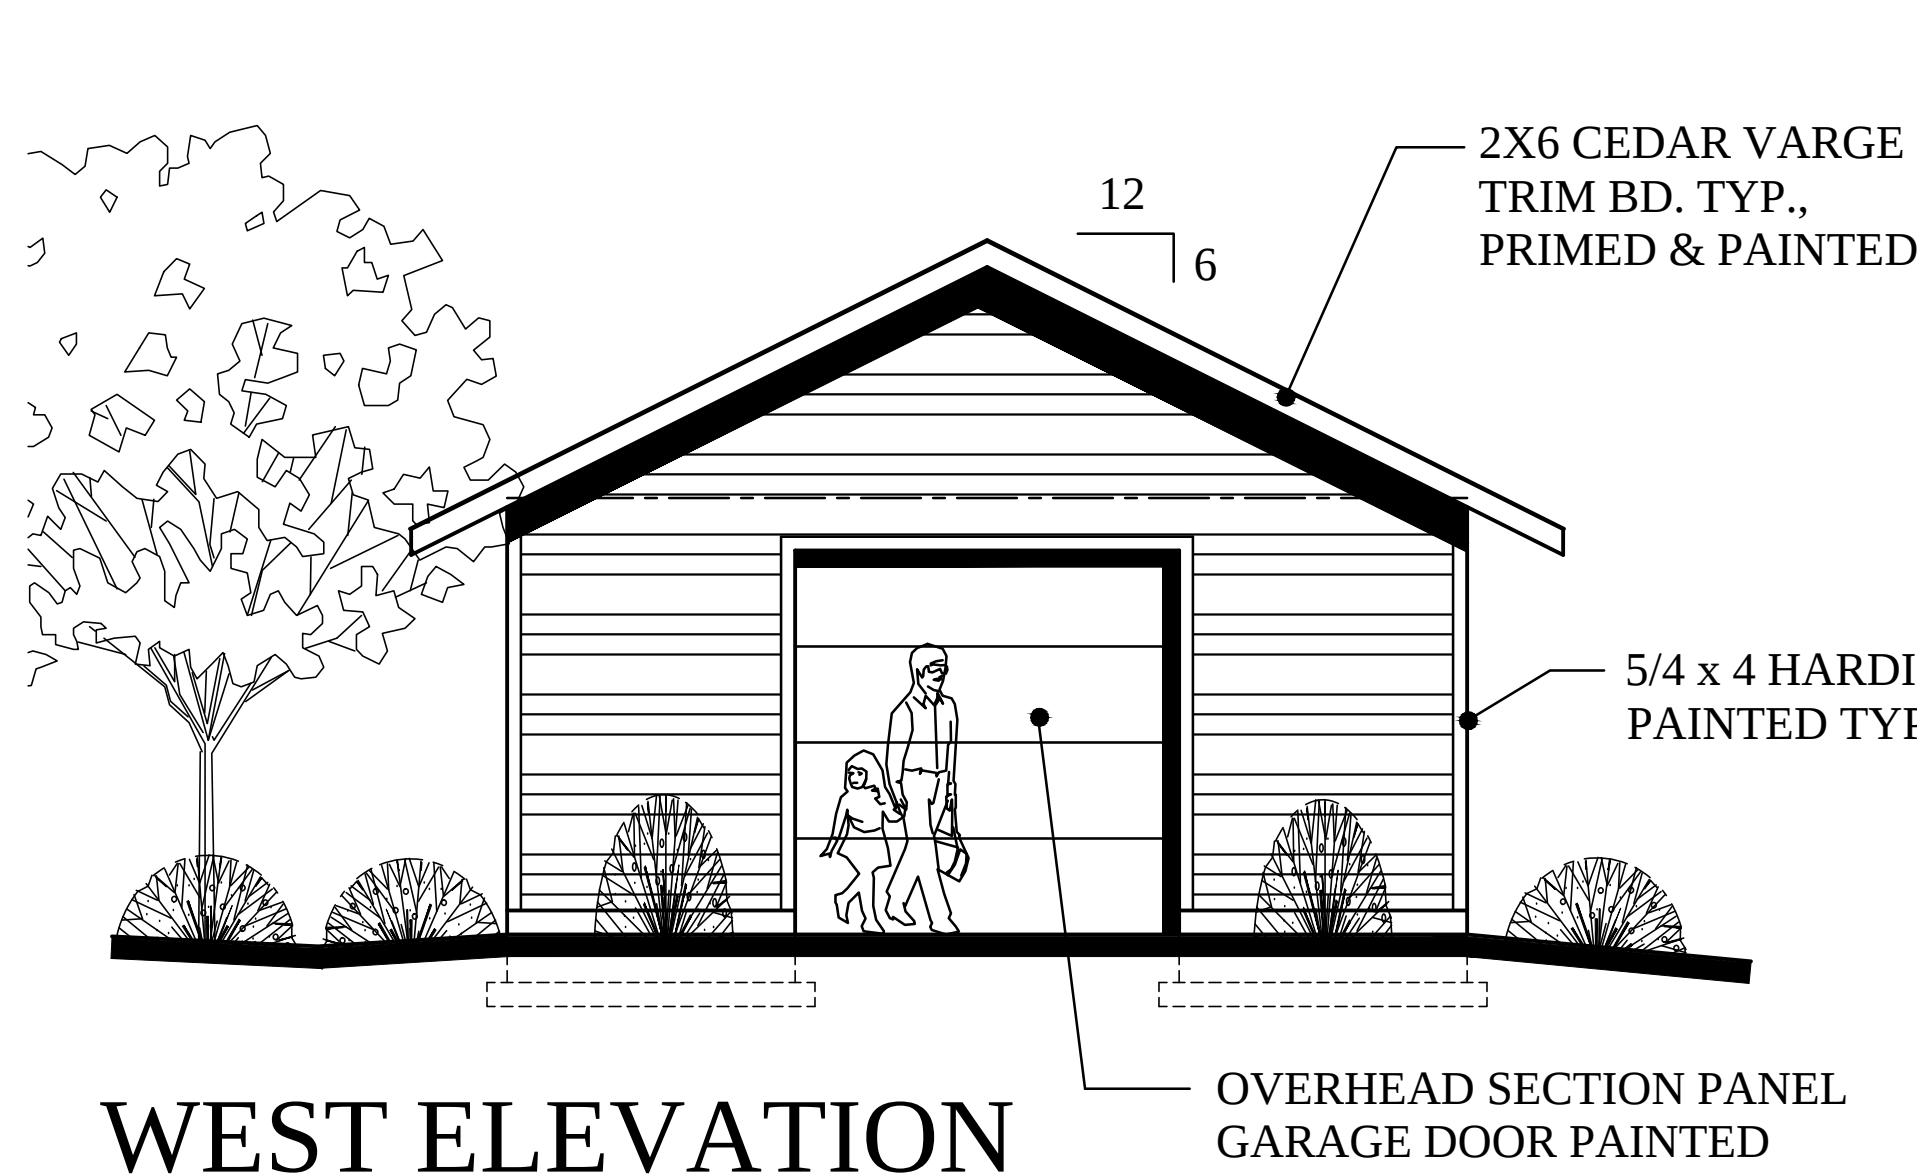
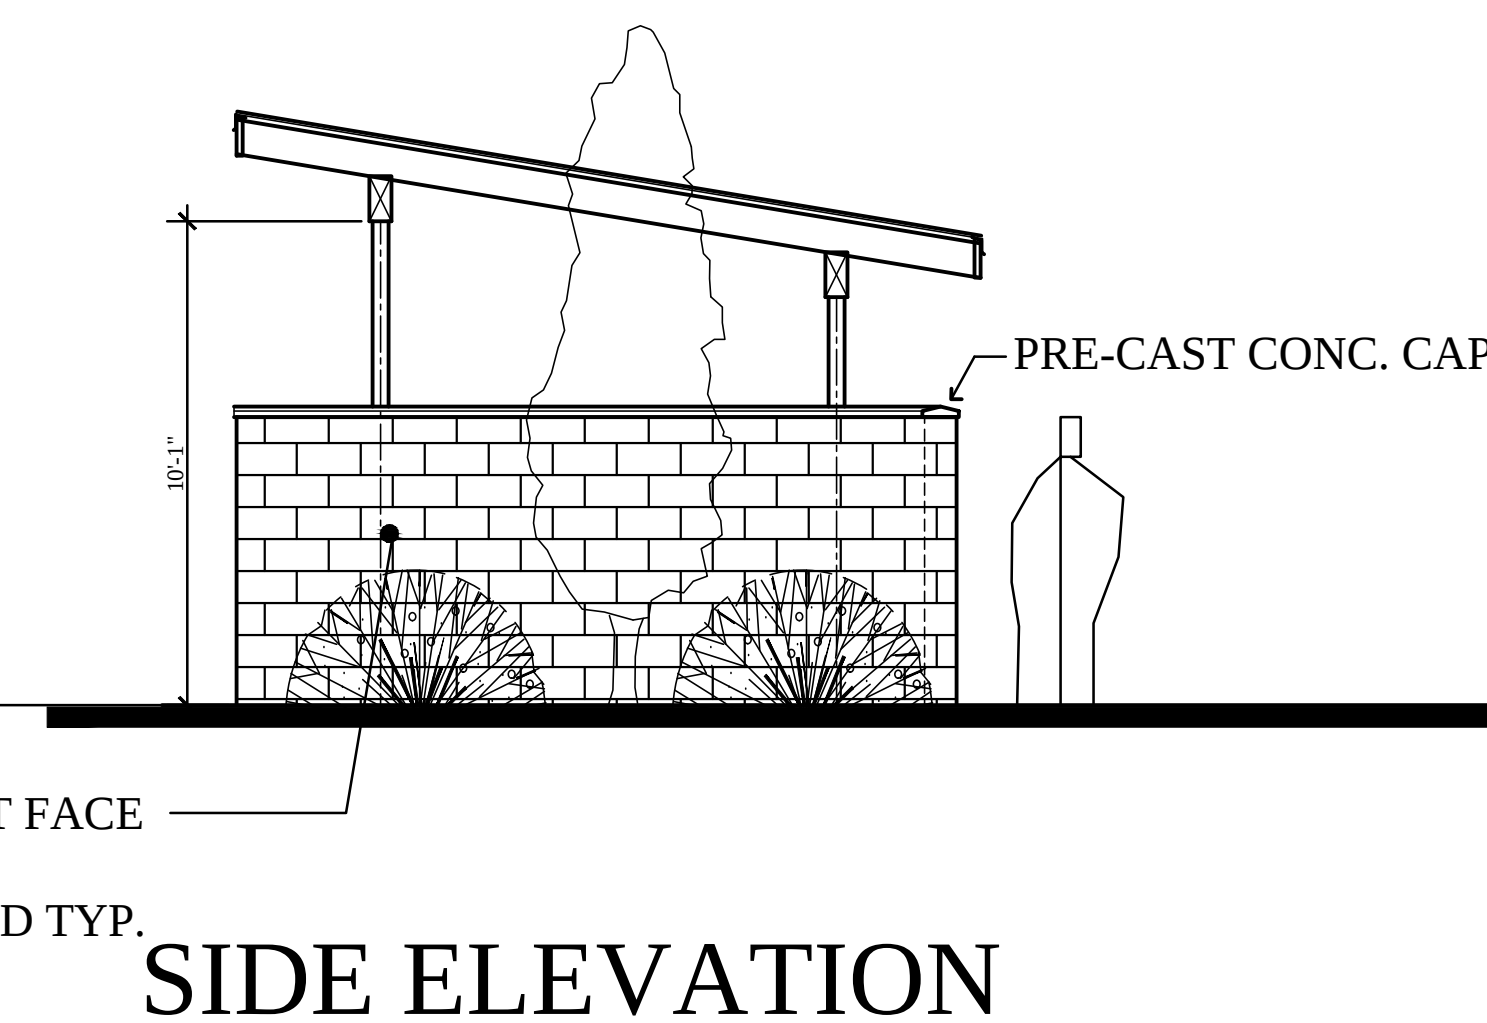


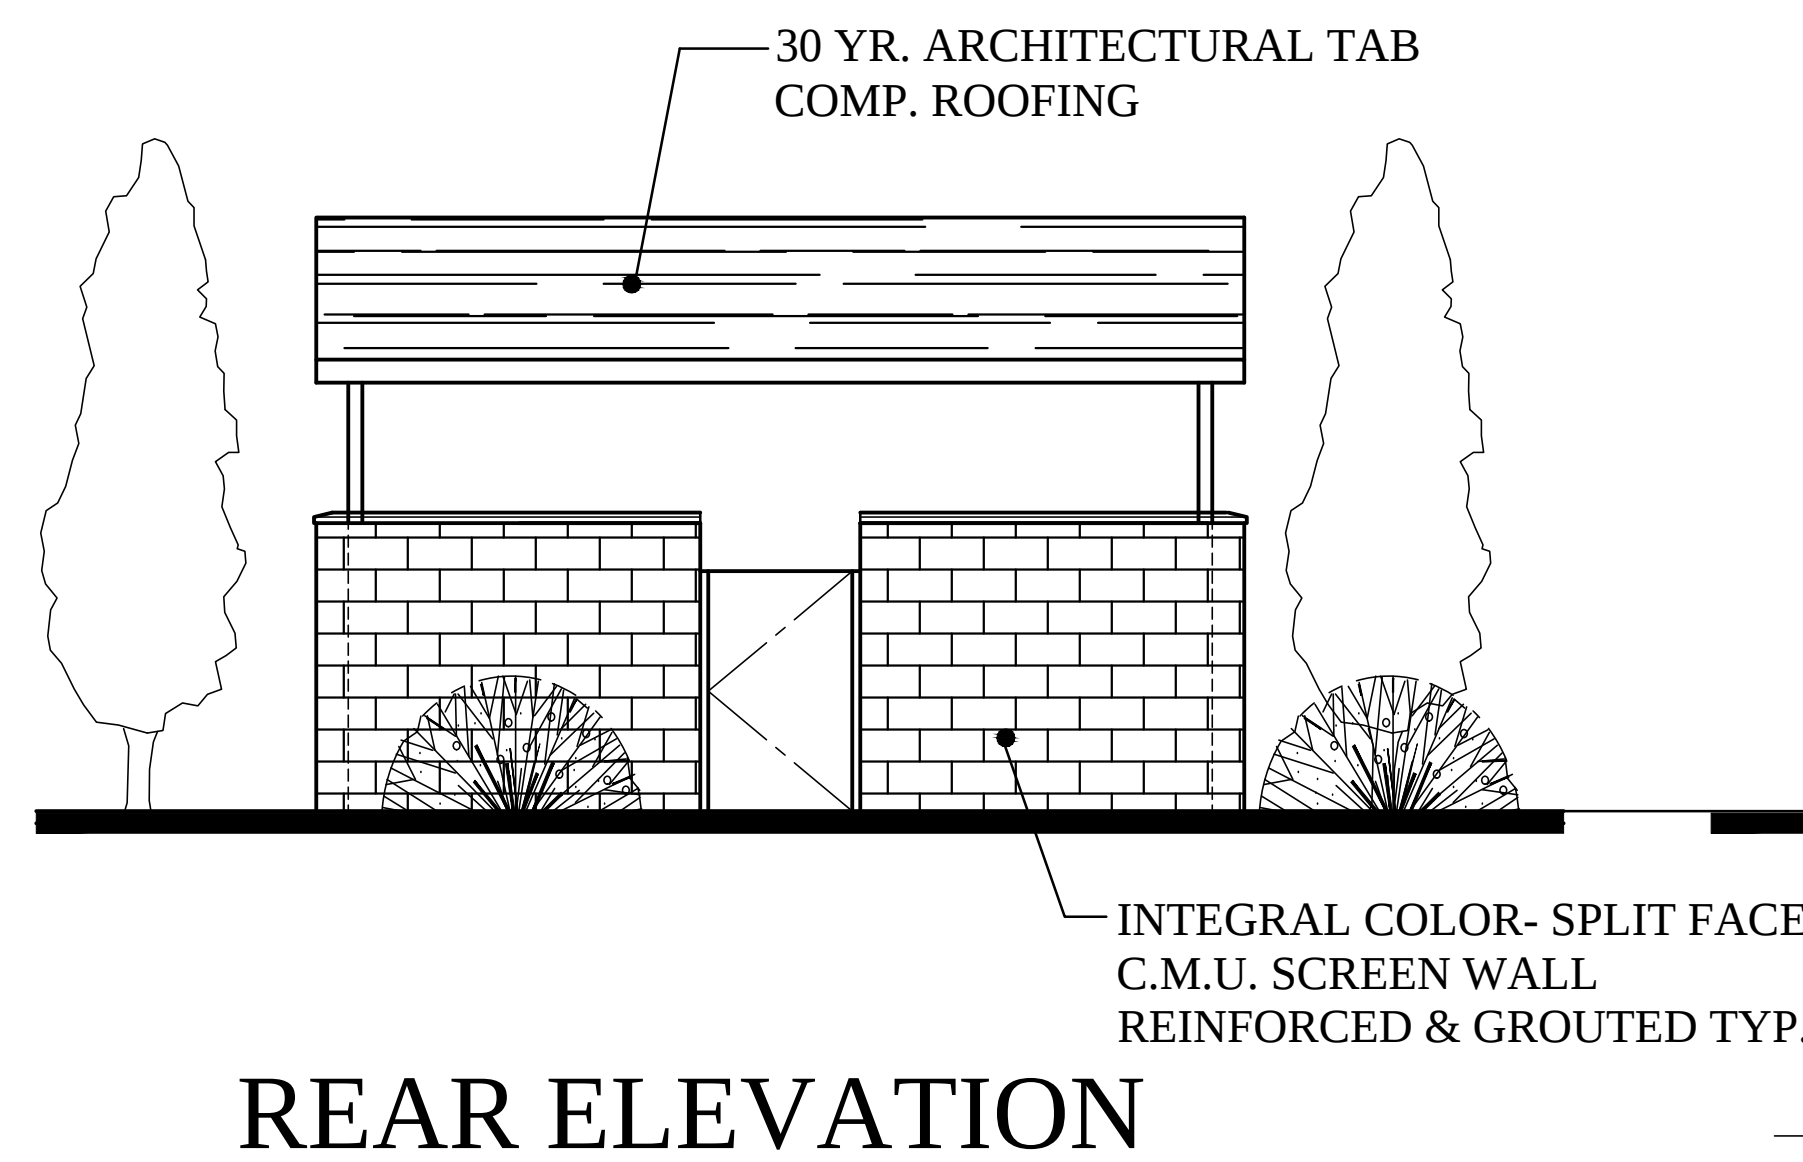



PRELIMINARY
NOT FOR
CONSTRUCTION

SCOTT BECK
ARCHITECT, LLC.
361 N.E. Third Avenue
Canby, Oregon 97013
(503) 266-9270

PUMP HOUSE

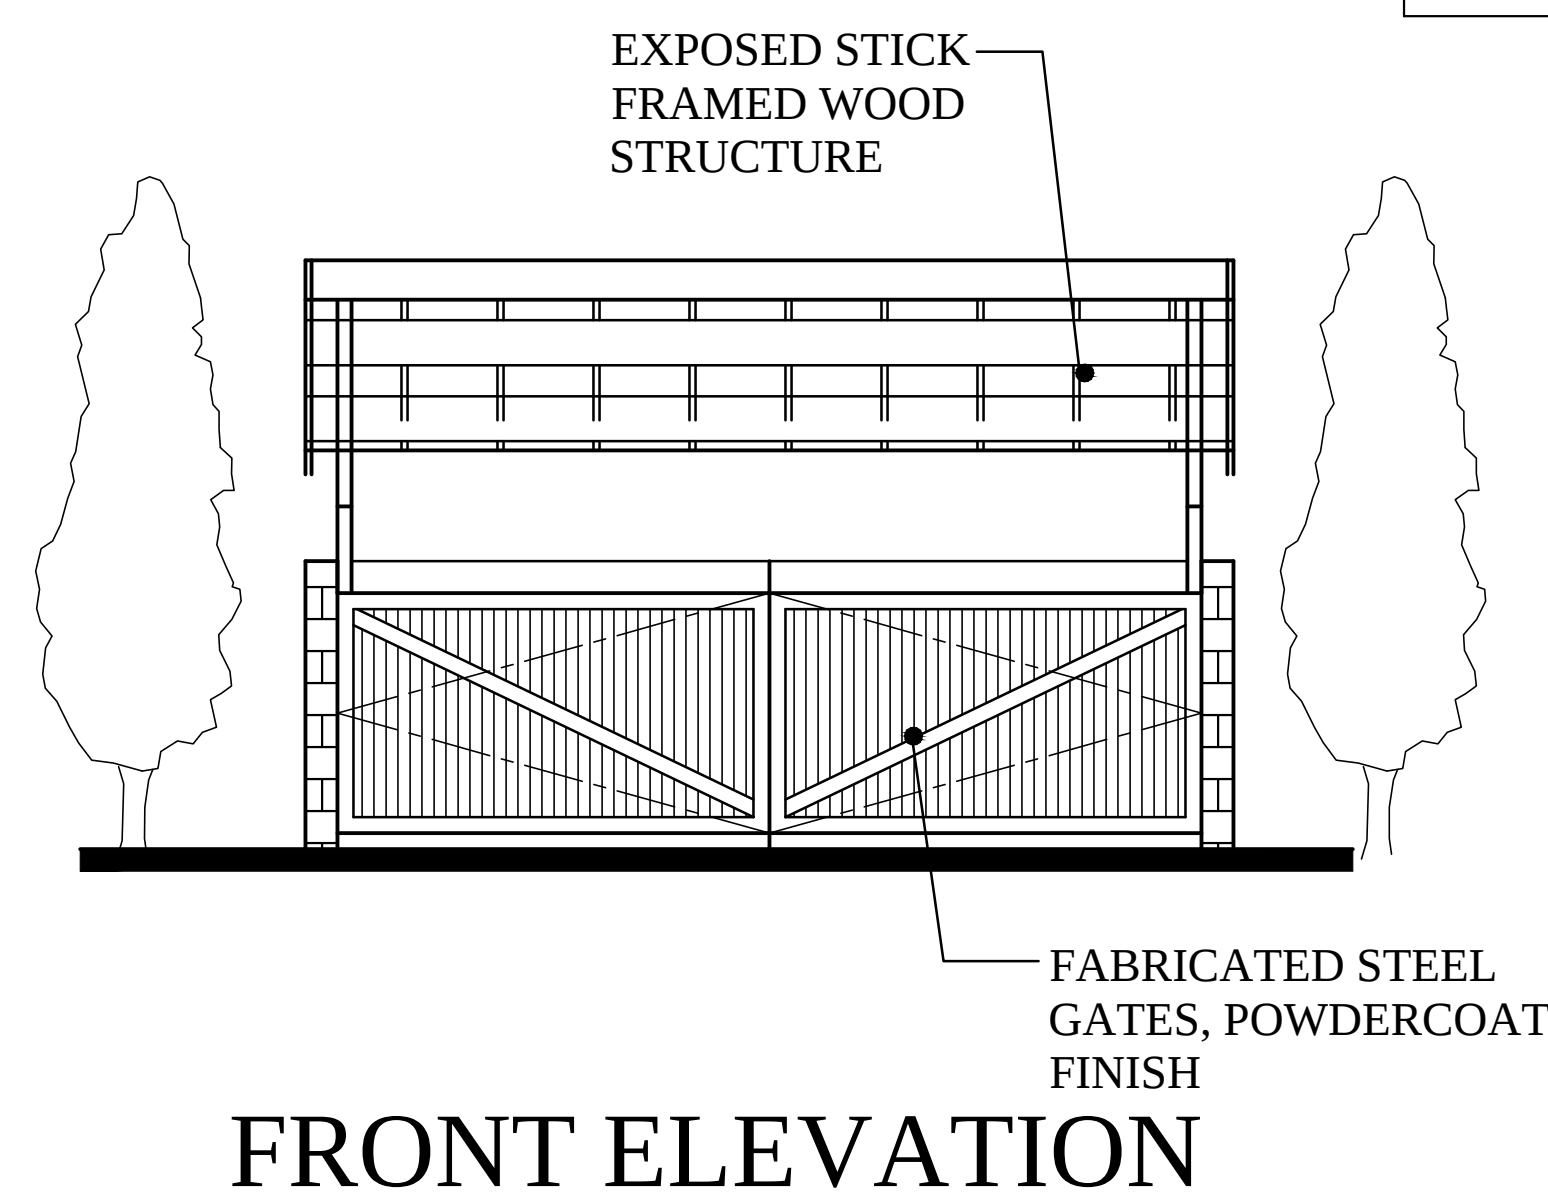


TRASH ENCLOSURE

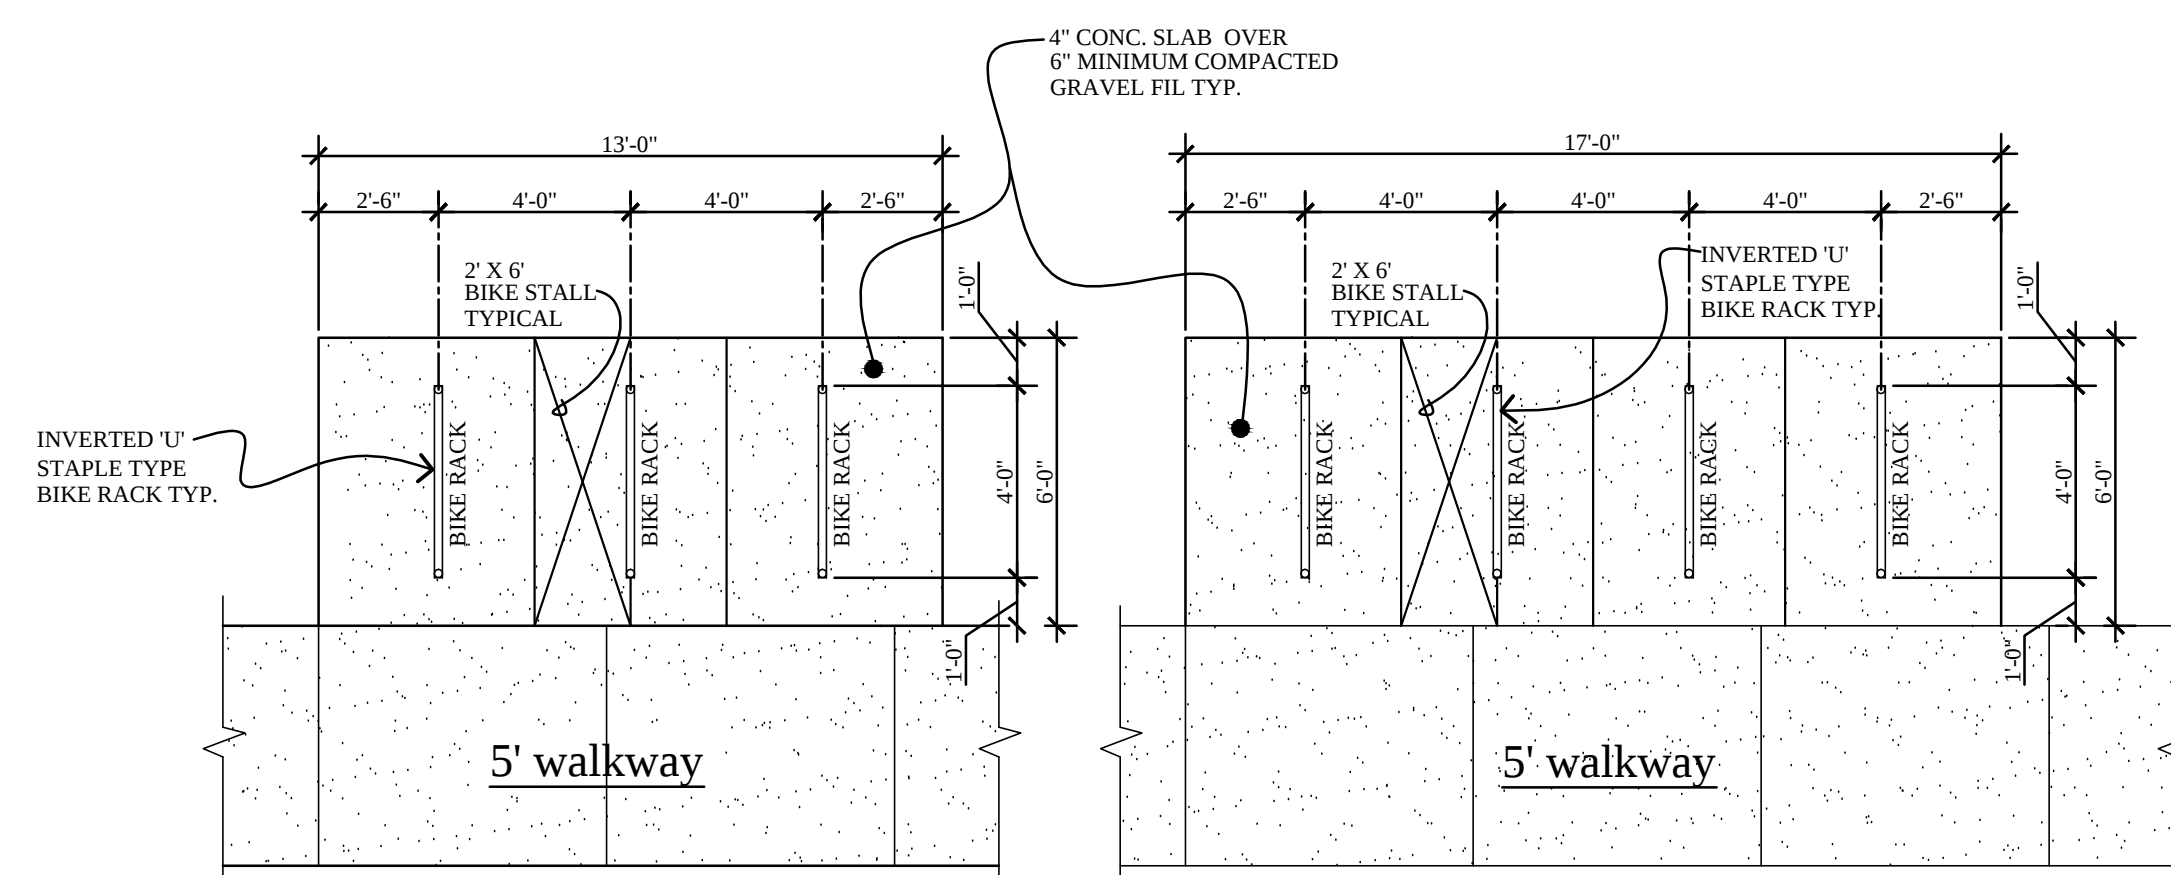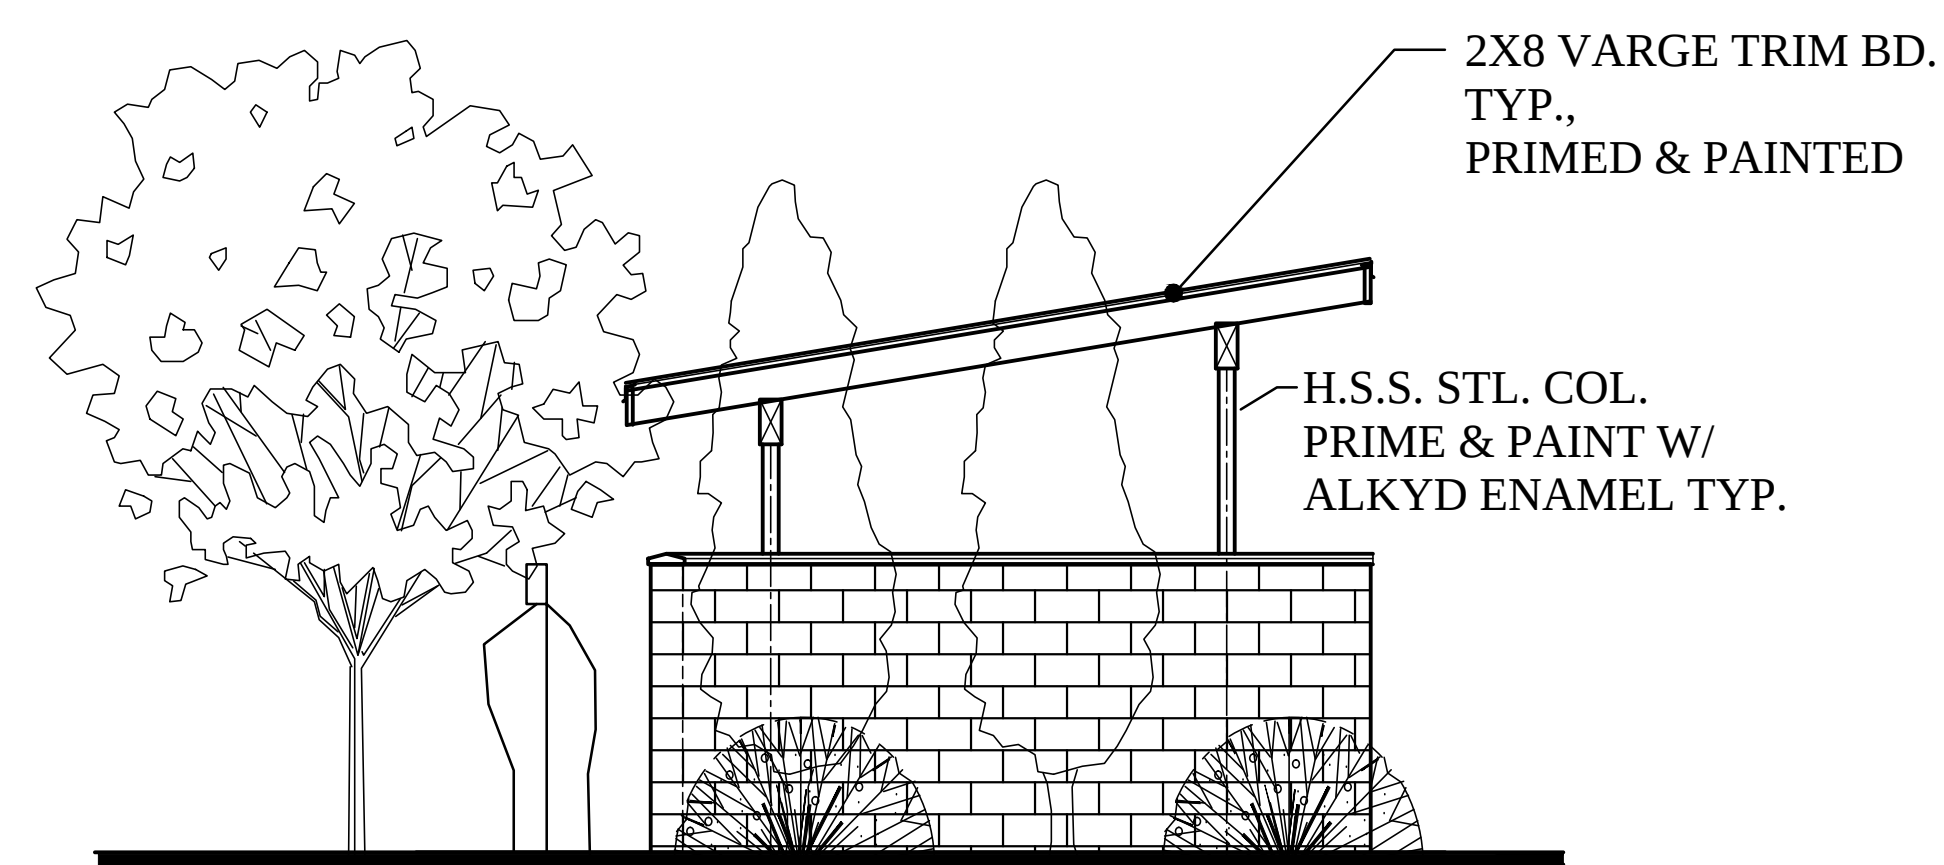

(6) BIKE PAD LAYOUT

(8) BIKE PAD LAYOUT

BIKE RACK LAYOUT PLANS

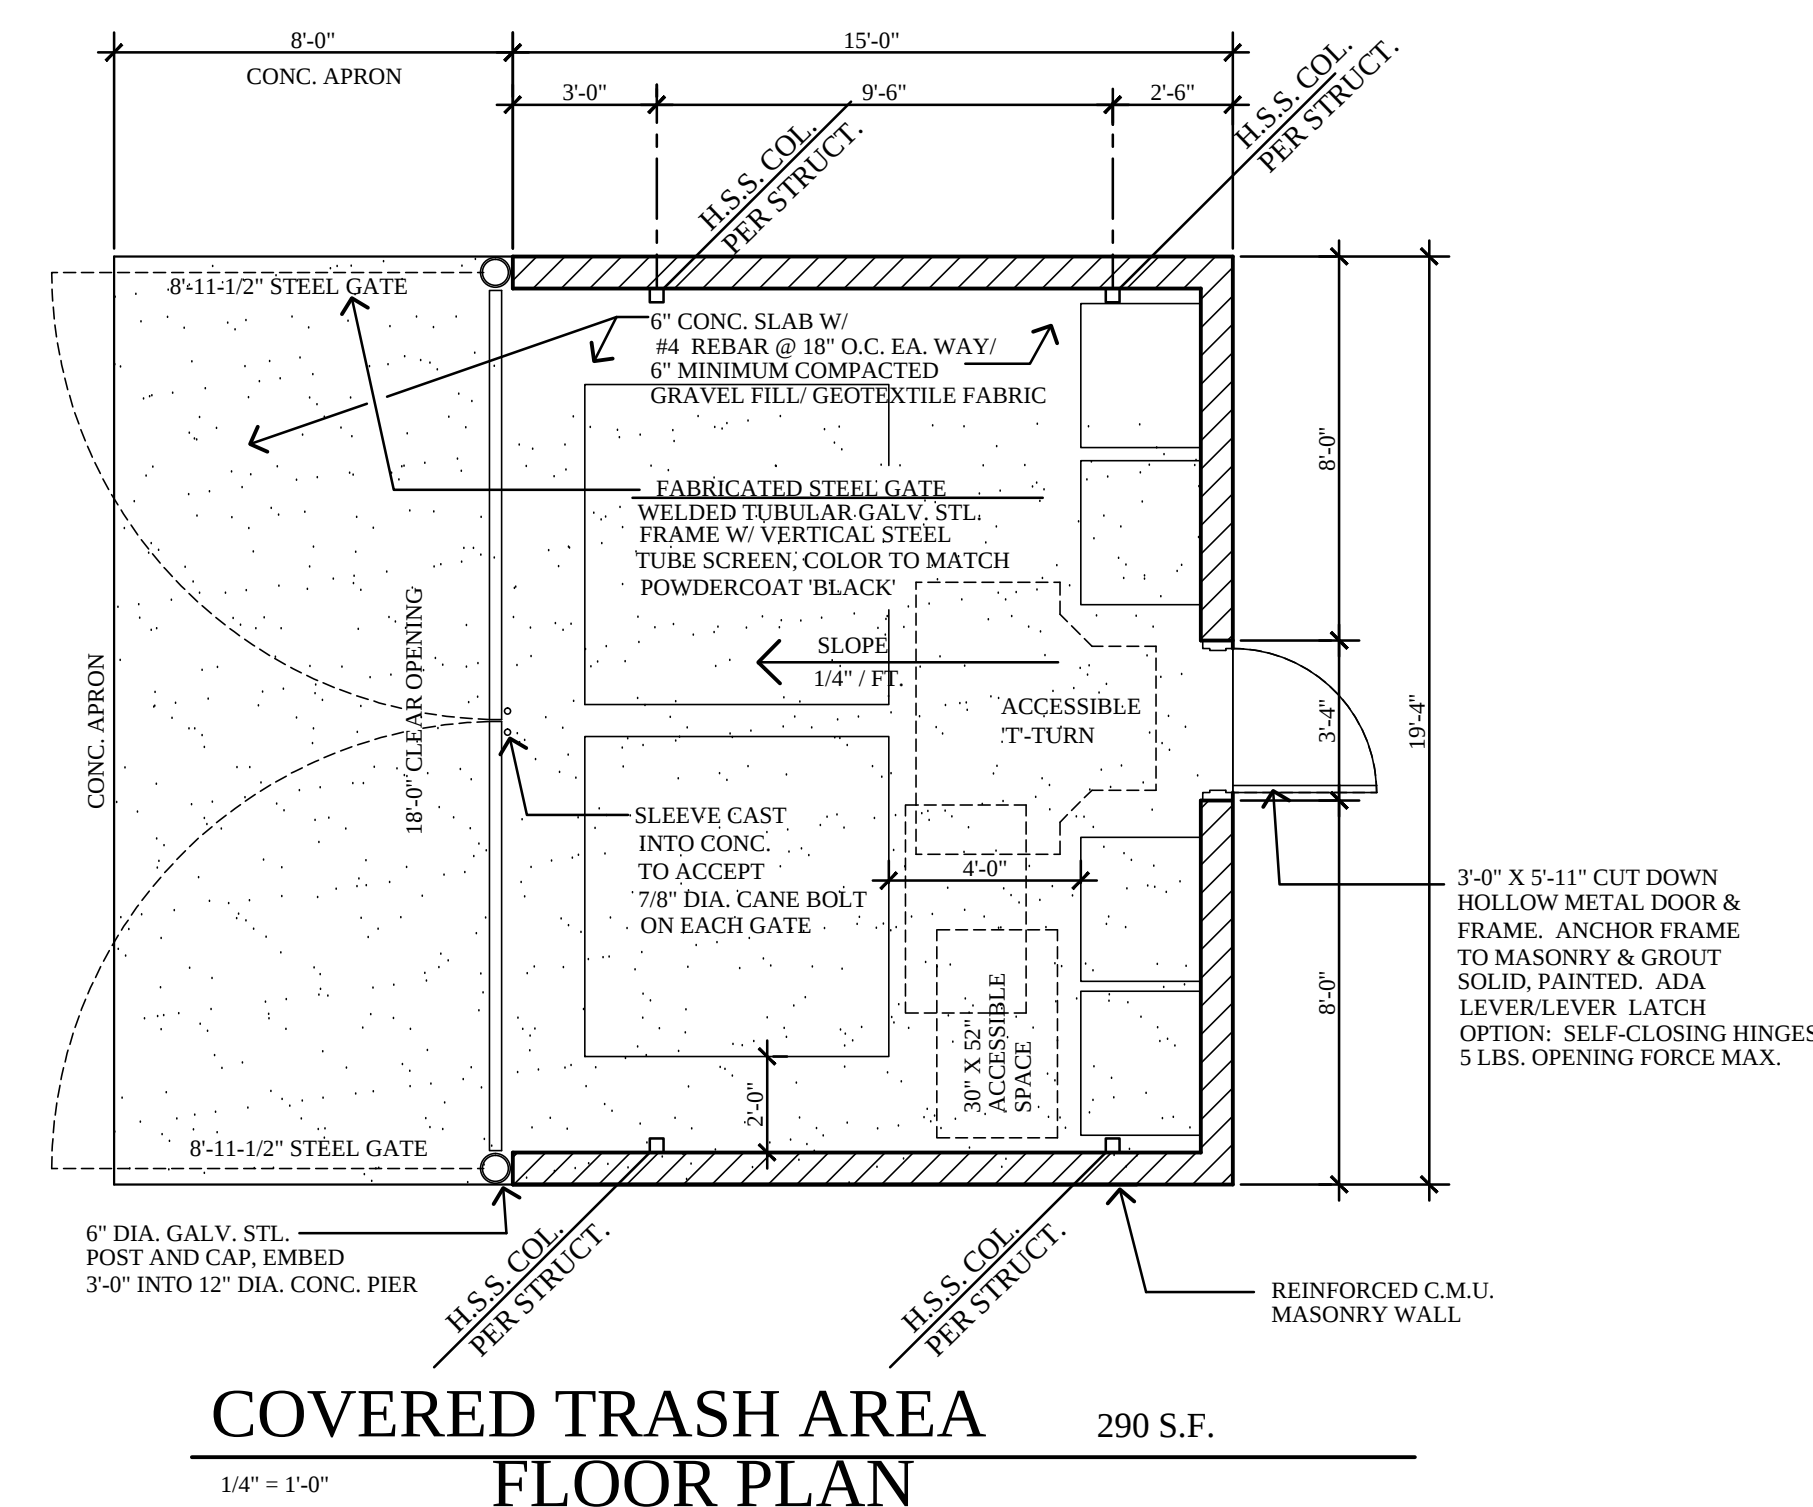

MISC. SITE
STRUCTURES
EXTERIOR
ELEVATIONS
& PLANS

revisions:

date: 1-27-2025

scale: 1/4"=1'-0"

drawn: S.R.B.

job no: 2411

A1.2