


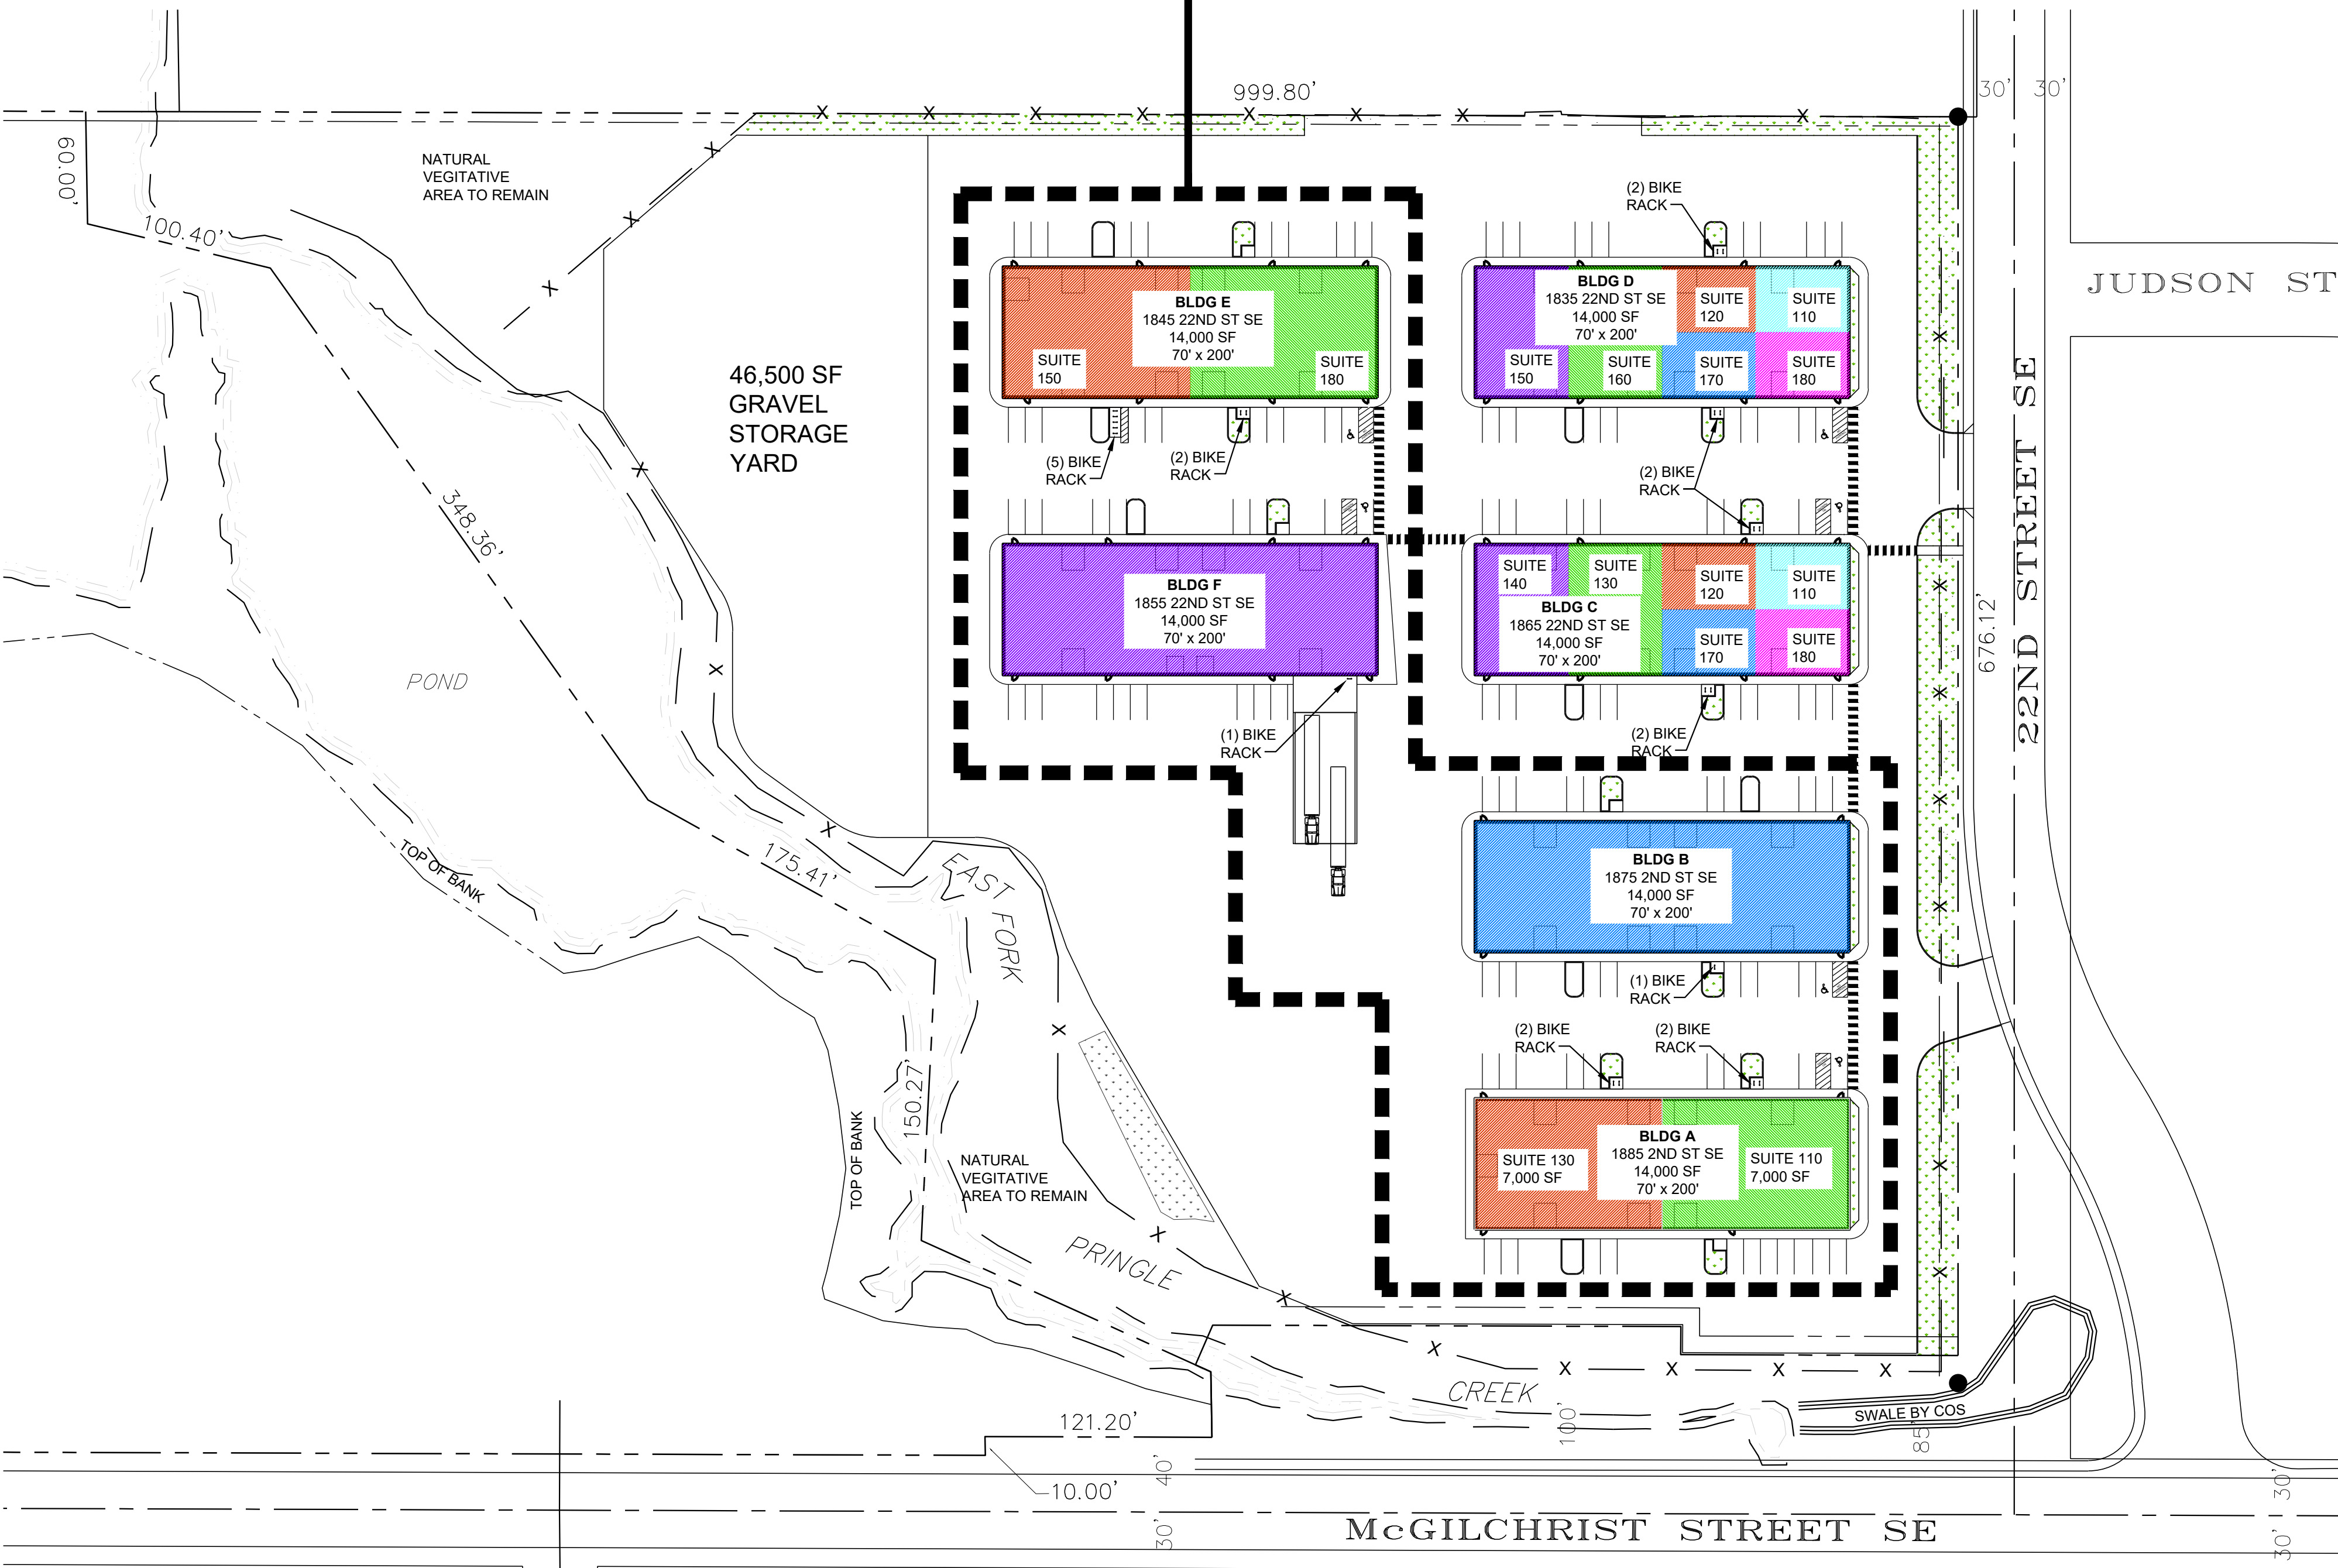

SITE PLAN
1" = 60'-0"