



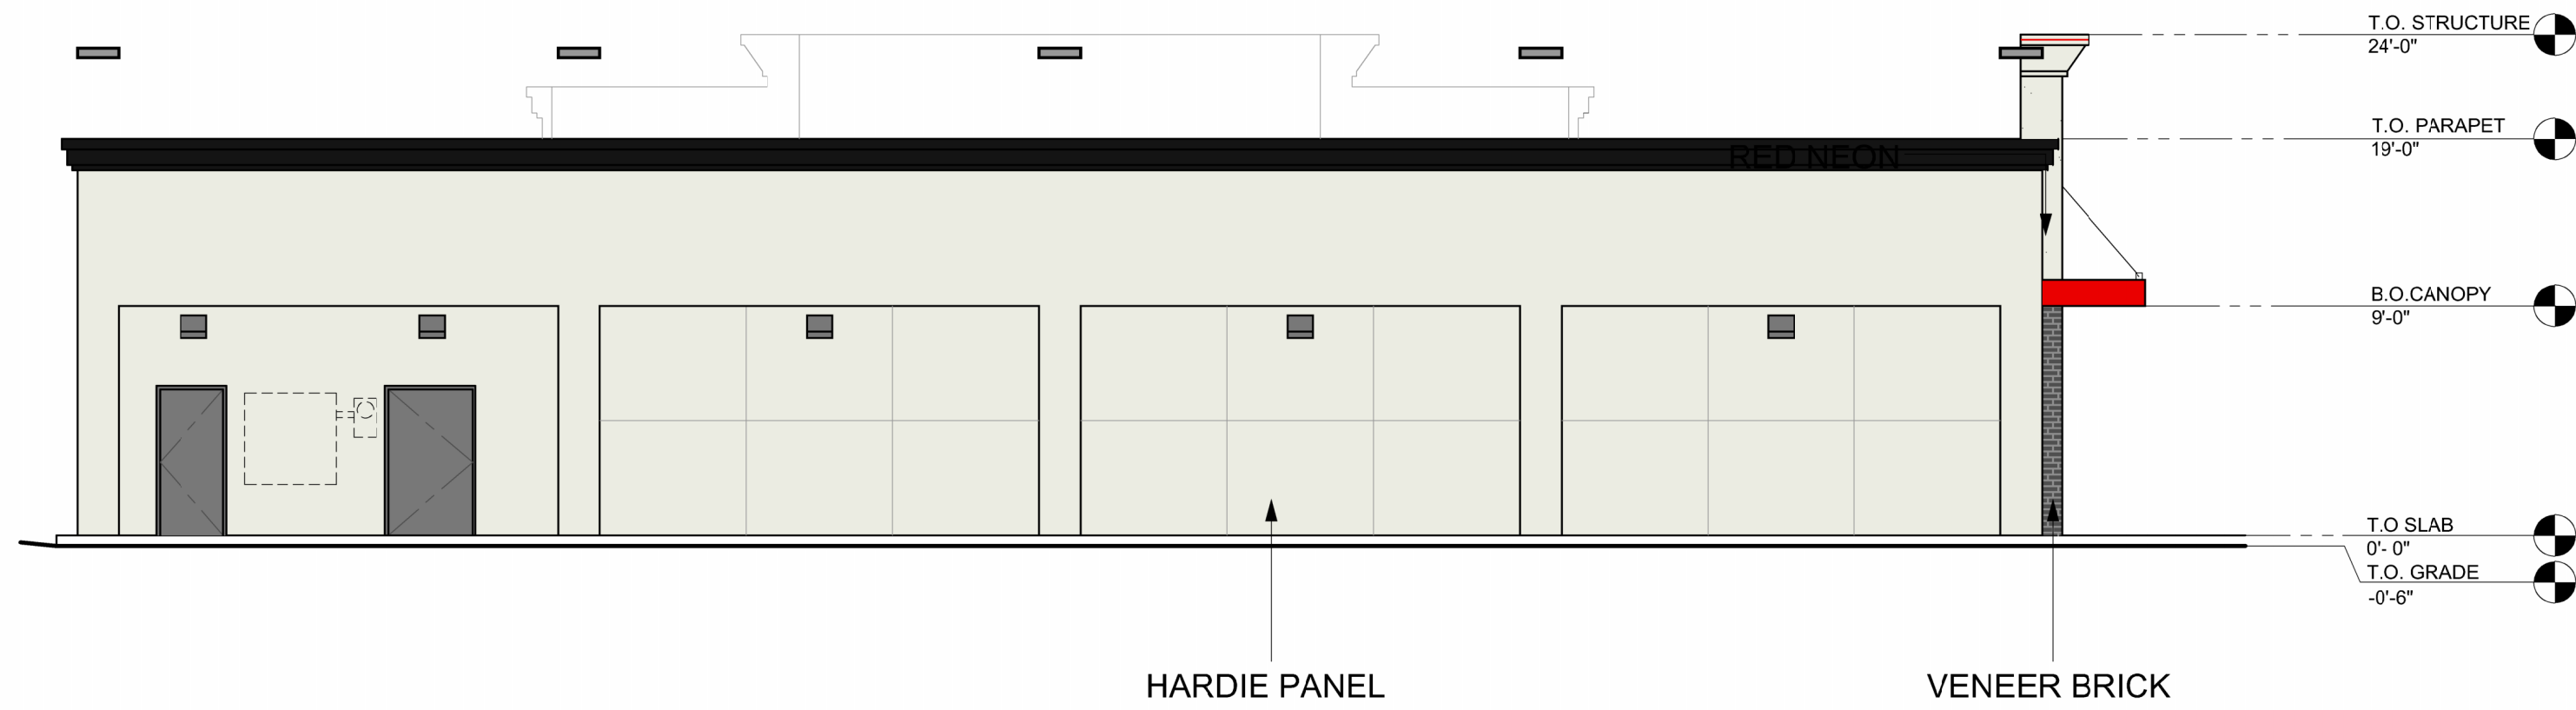


D REAR (NORTH) ELEVATION

SCALE: 1/8" = 1'-0"

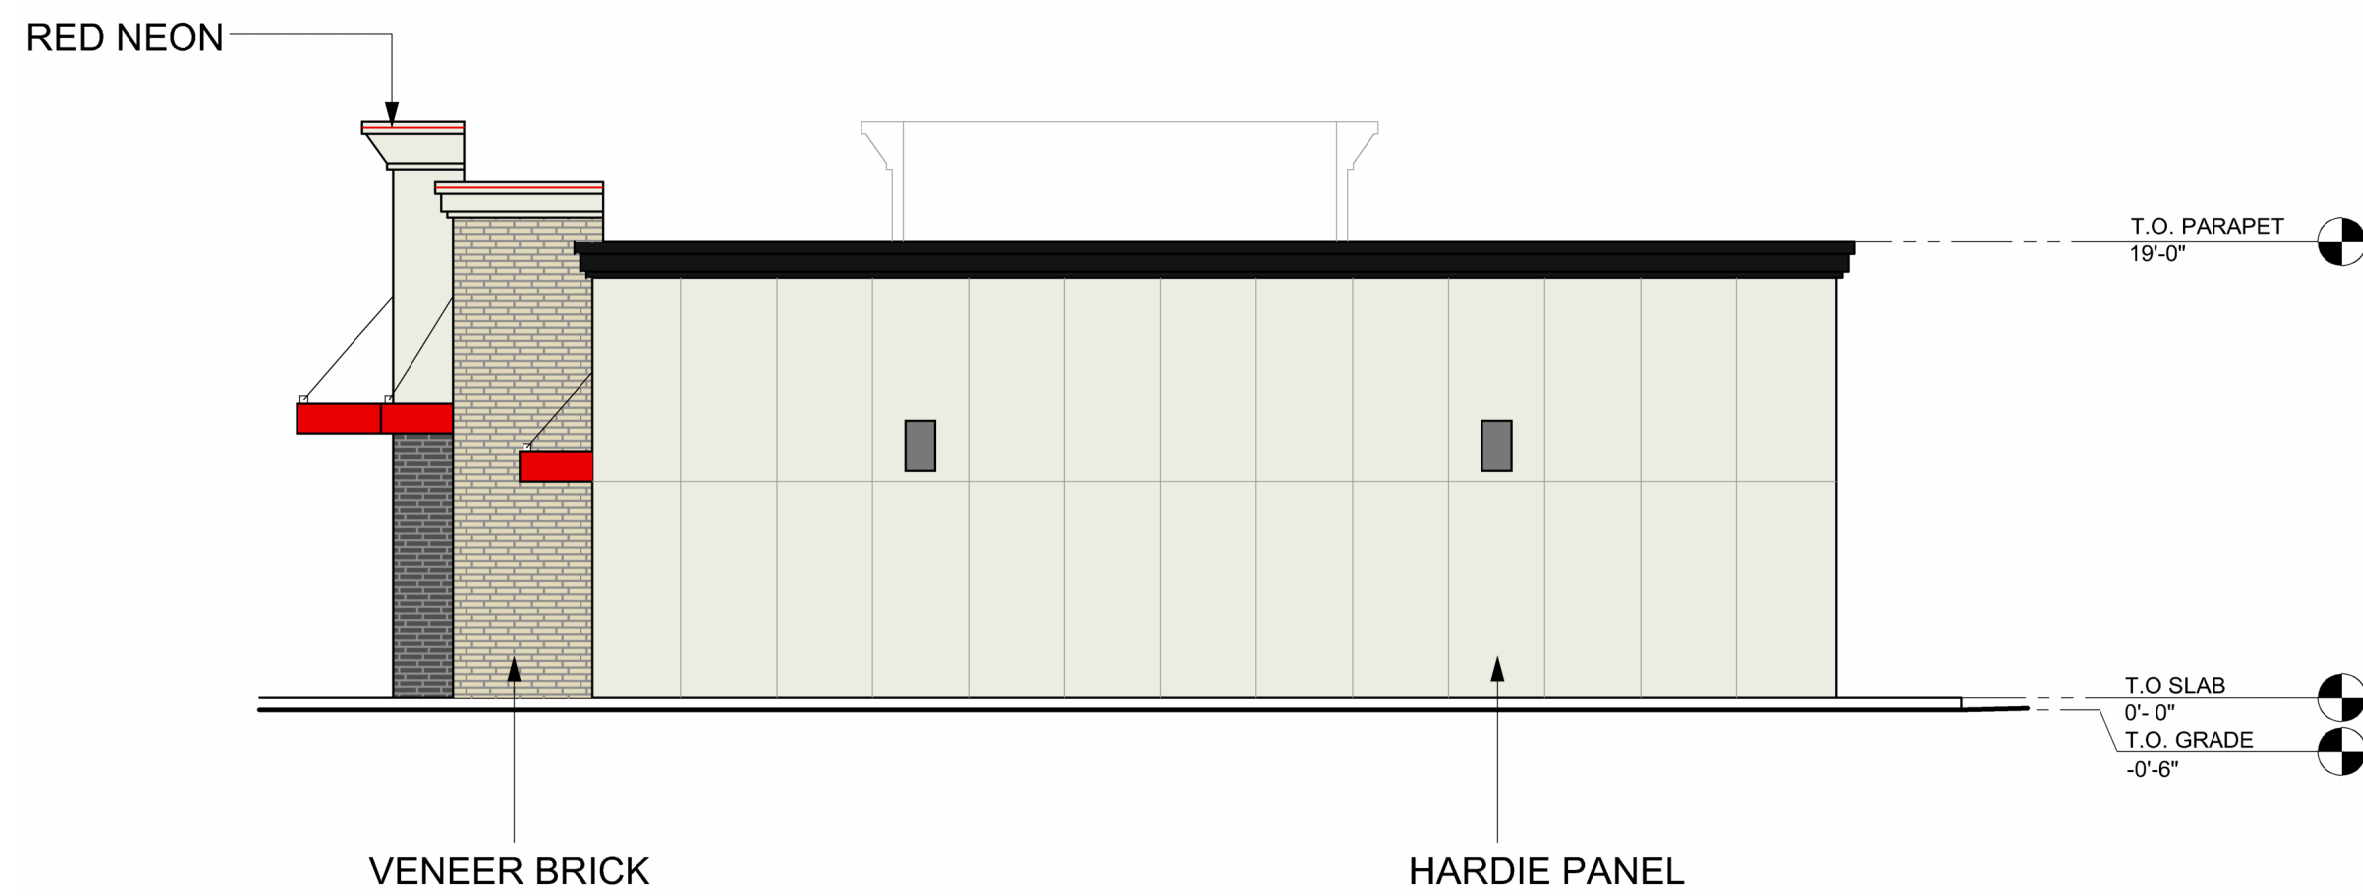

C RIGHT SIDE (EAST) ELEVATION

SCALE: 1/8" = 1'-0"

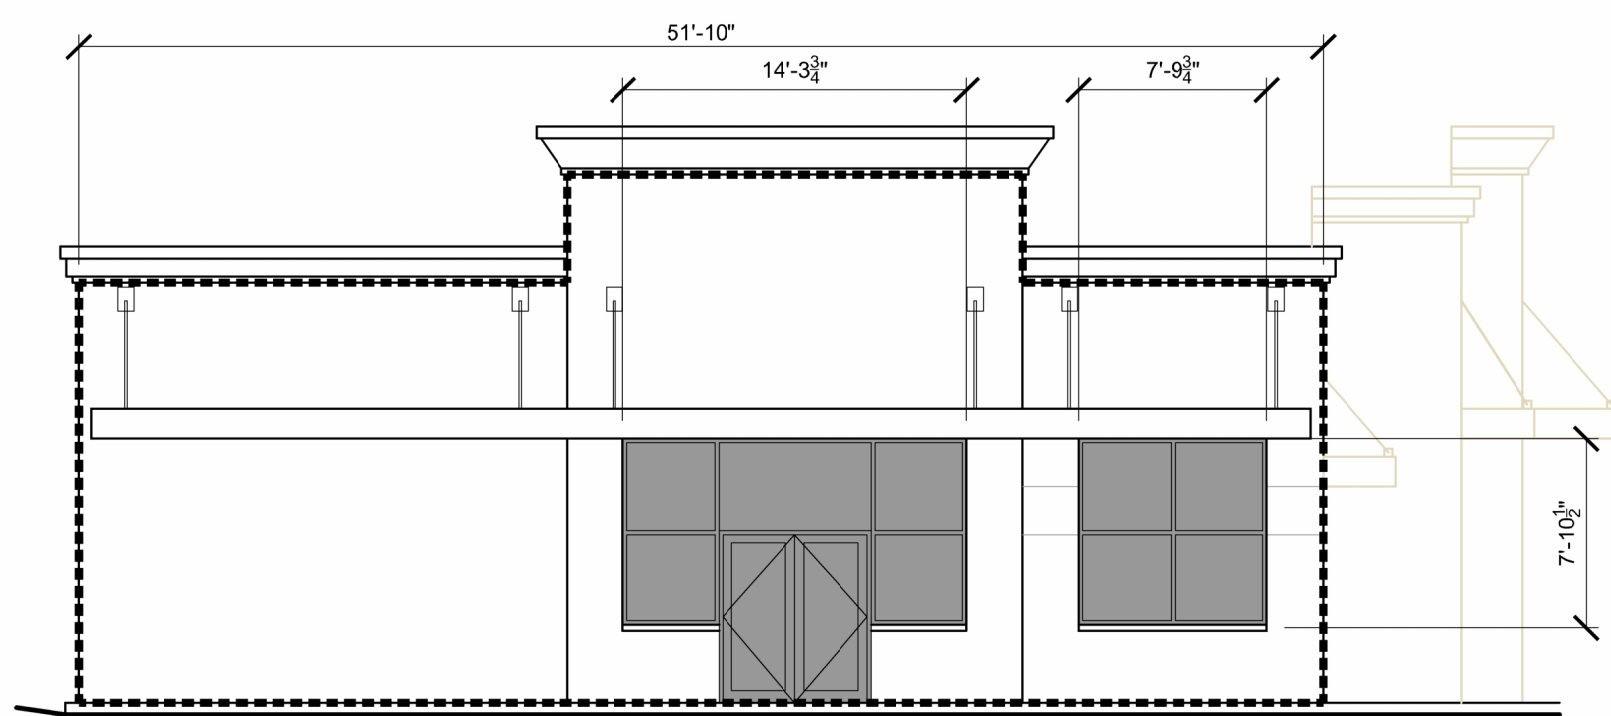


BUILDING FACADE AREA: 992 SQ. FT.

BUILDING WINDOW AREA: 192 SQ. FT. (19%)



BUILDING FACADE LENGTH: 51'-10"

WINDOW LENGTH OVER 6": 21'-1 1/2" (42.88%)

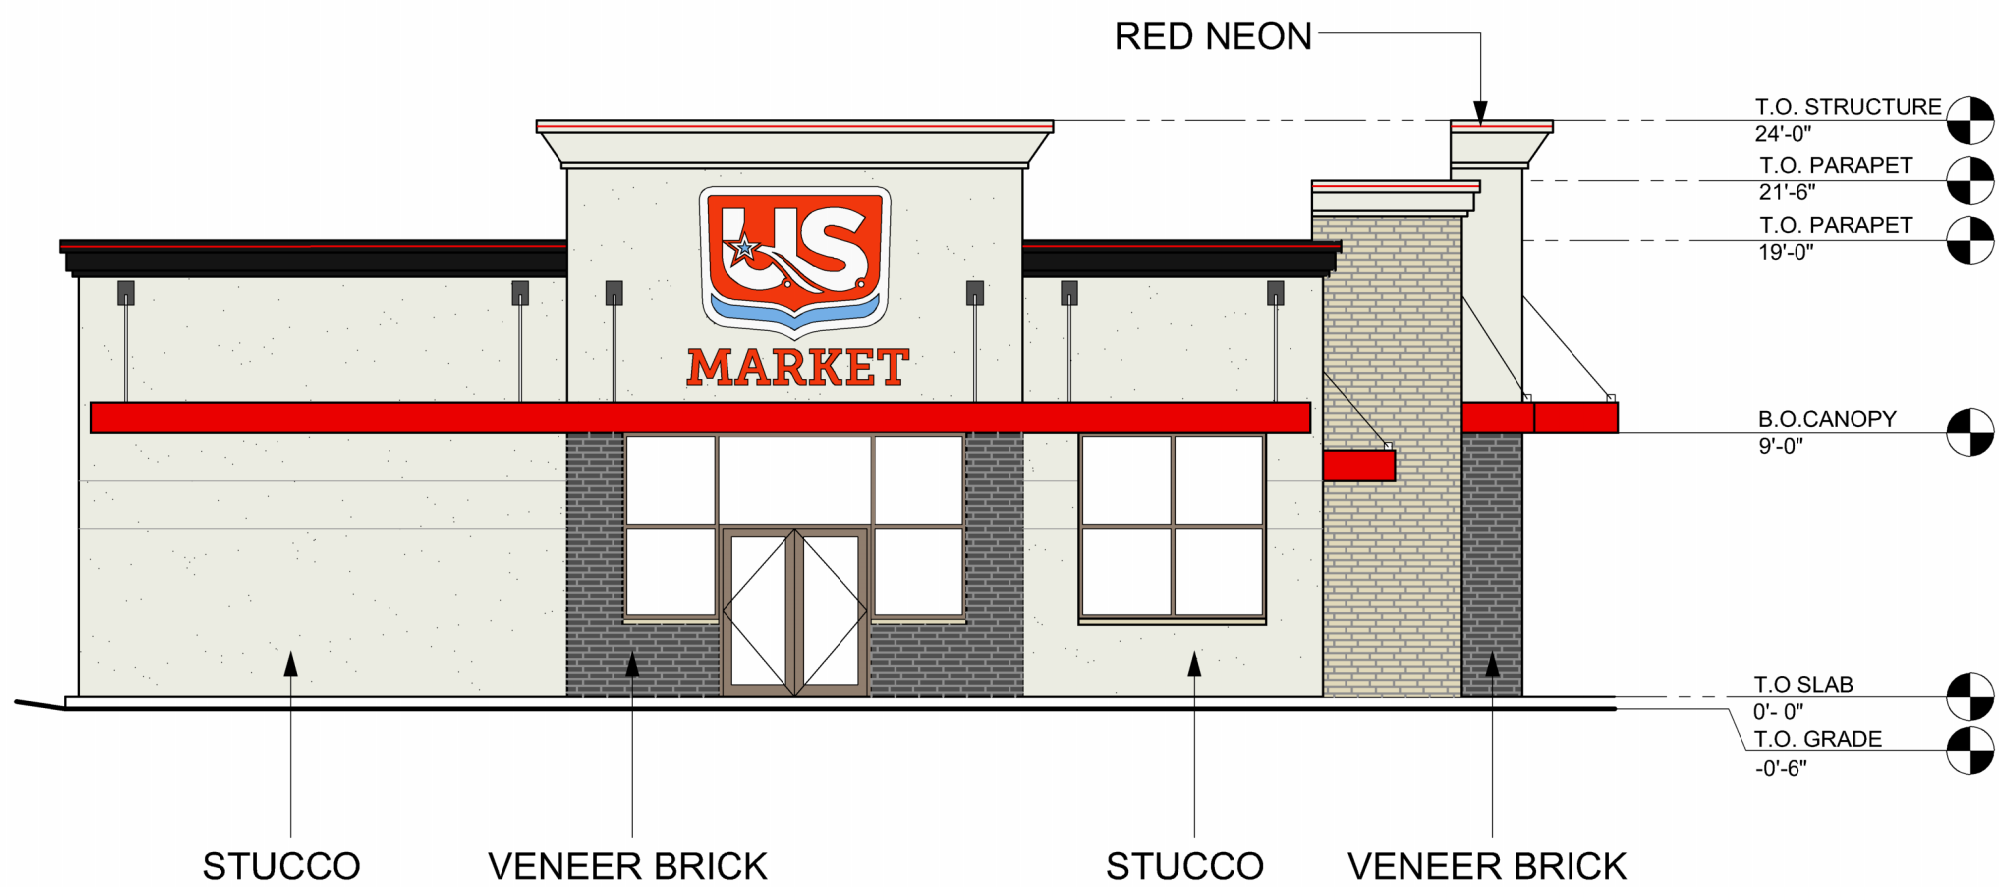

B LEFT SIDE (WEST) ELEVATION

SCALE: 1/8" = 1'-0"

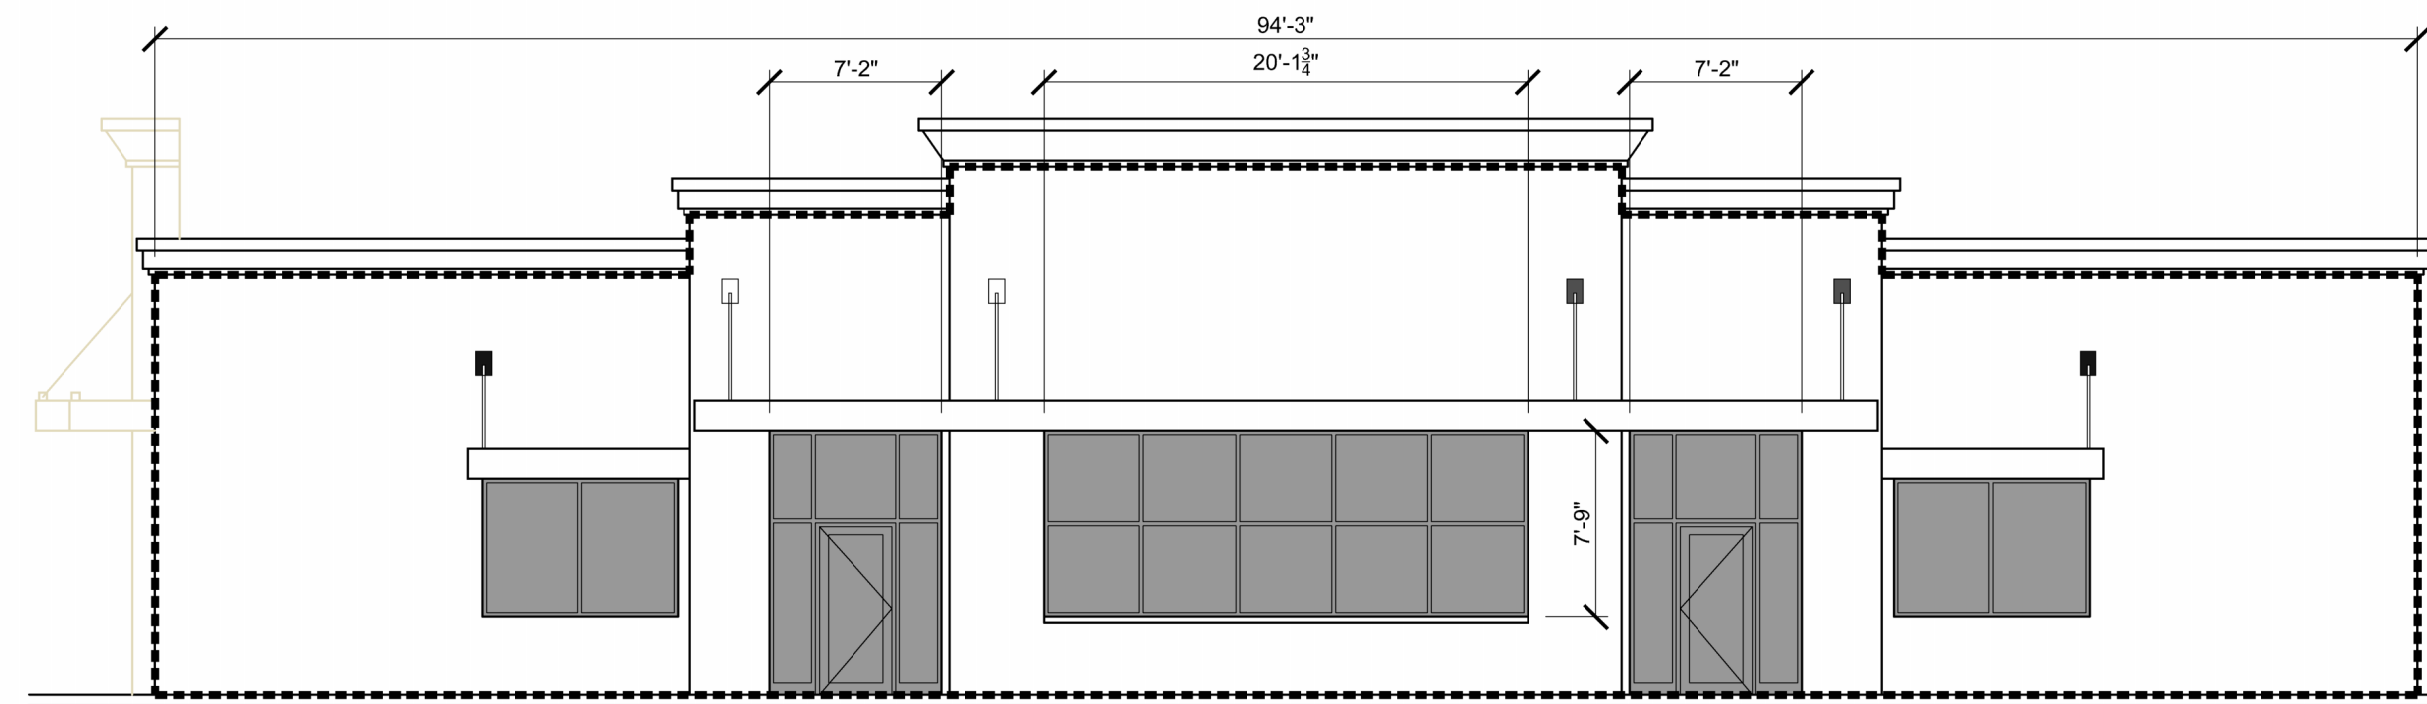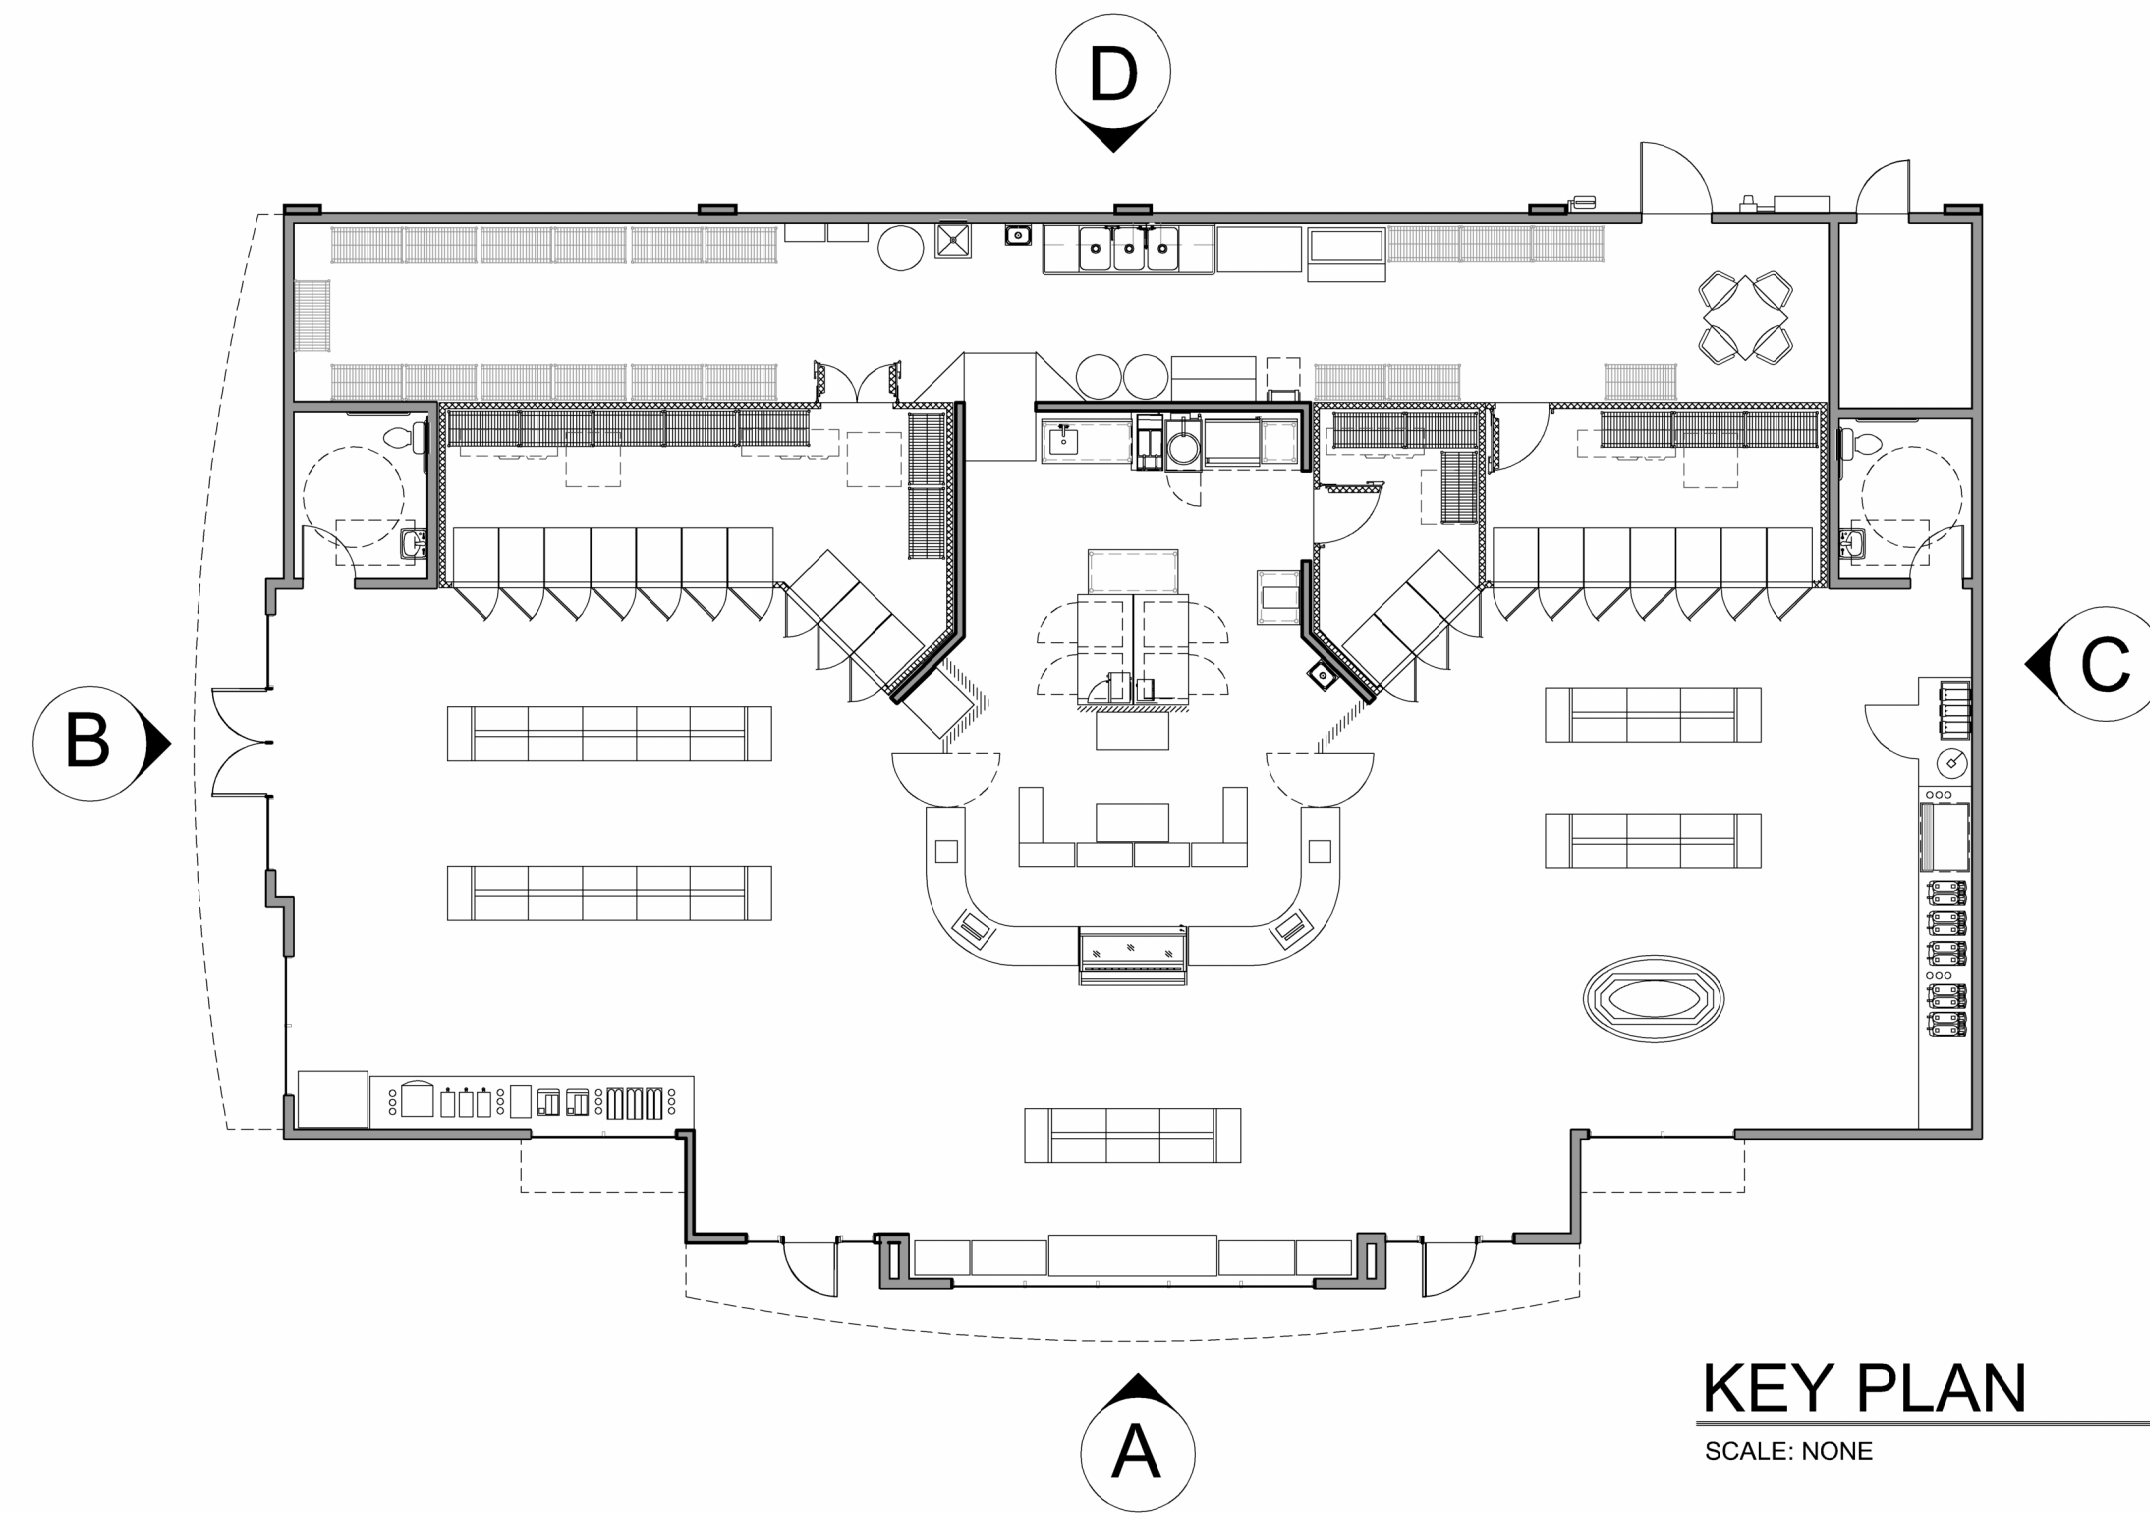

BUILDING FACADE AREA: 1,339 SQ. FT.

BUILDING WINDOW AREA: 407 SQ. FT. (22%)

BUILDING FACADE LENGTH: 94'-3"

WINDOW LENGTH OVER 6": 34'-5 3/4" (36.58%)



A FRONT (SOUTH) ELEVATION

SCALE: 1/8" = 1'-0"

lenity
architecture, inc.

3150 Kettle Court SE, Salem, Oregon 97301
P 503 399 1990 F 503 399 0565 W lenityarchitecture.com



US MARKET
2900 KUEBLER BLVD.
SALEM, OR 97306

ARCHITECTURAL
ELEVATIONS

DATE

11/22/2024

REVISED DATE

SHEET

A3

© 2025 Lenity Architecture, Inc.