


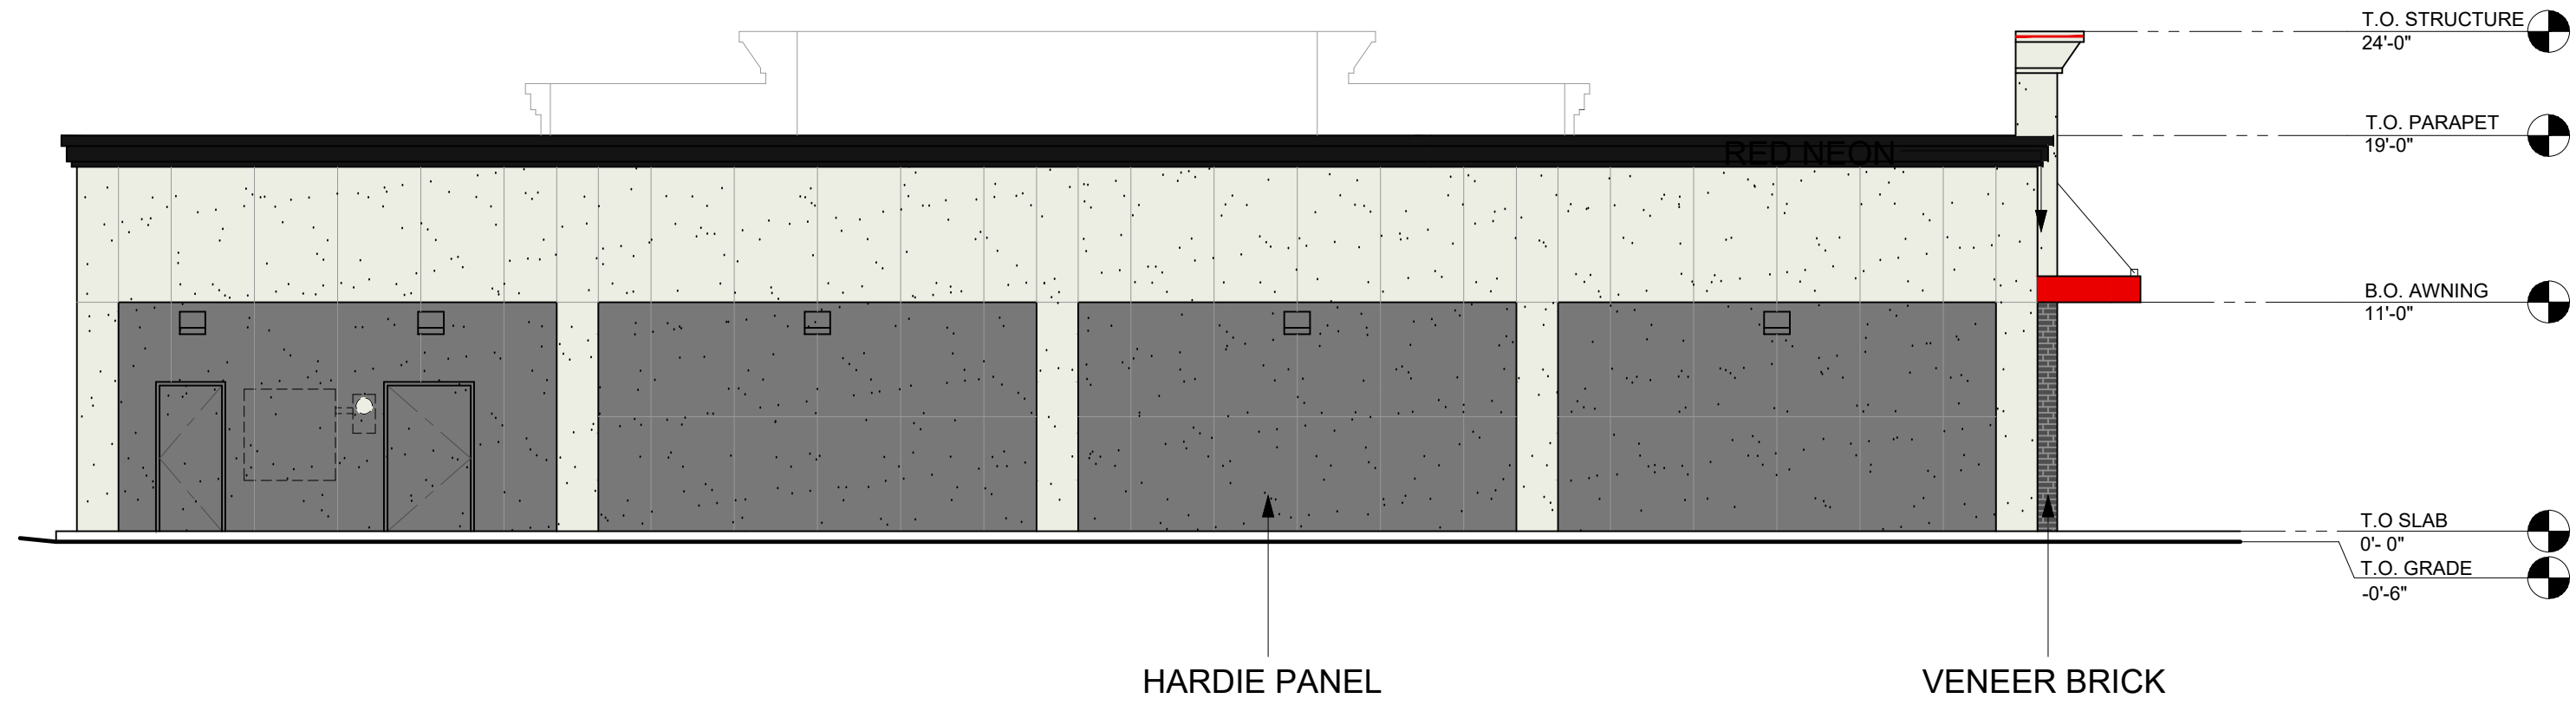


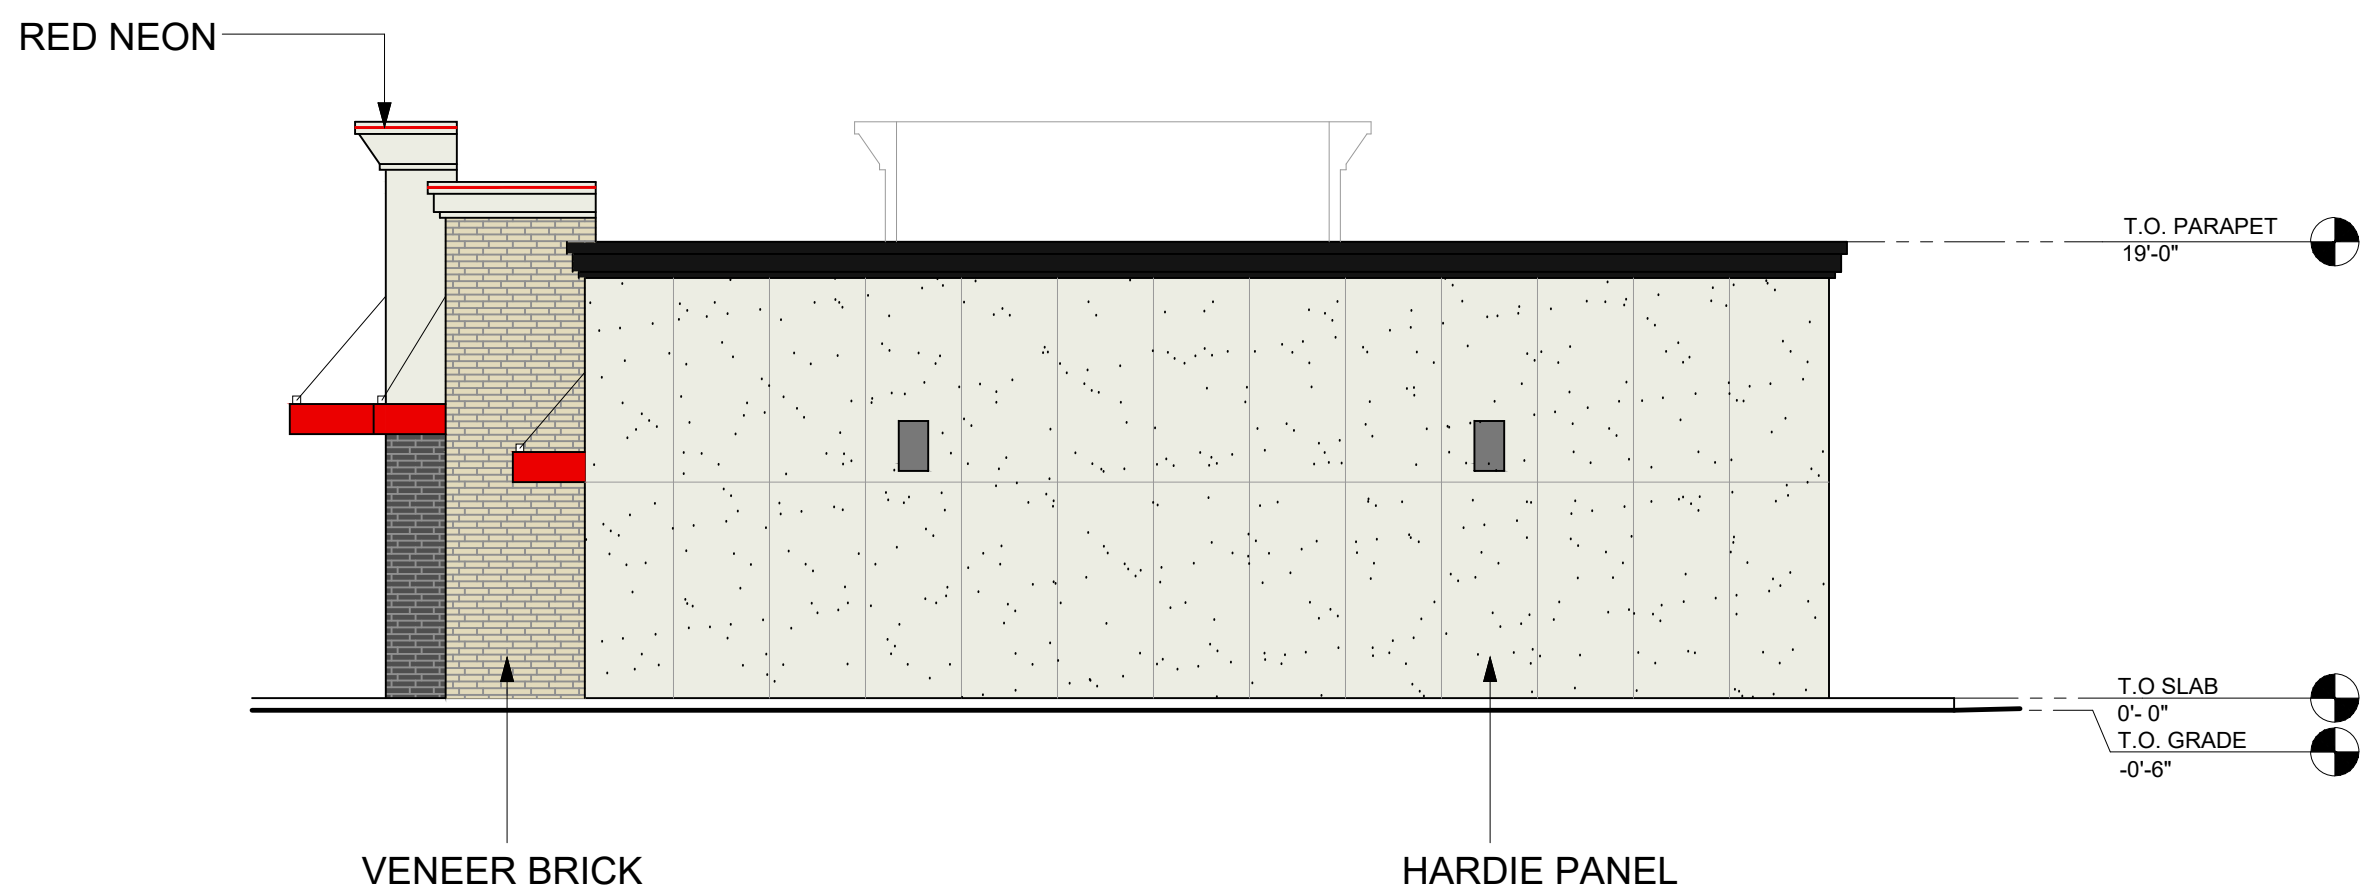



D REAR (NORTH) ELEVATION
SCALE: 1/8" = 1'-0"

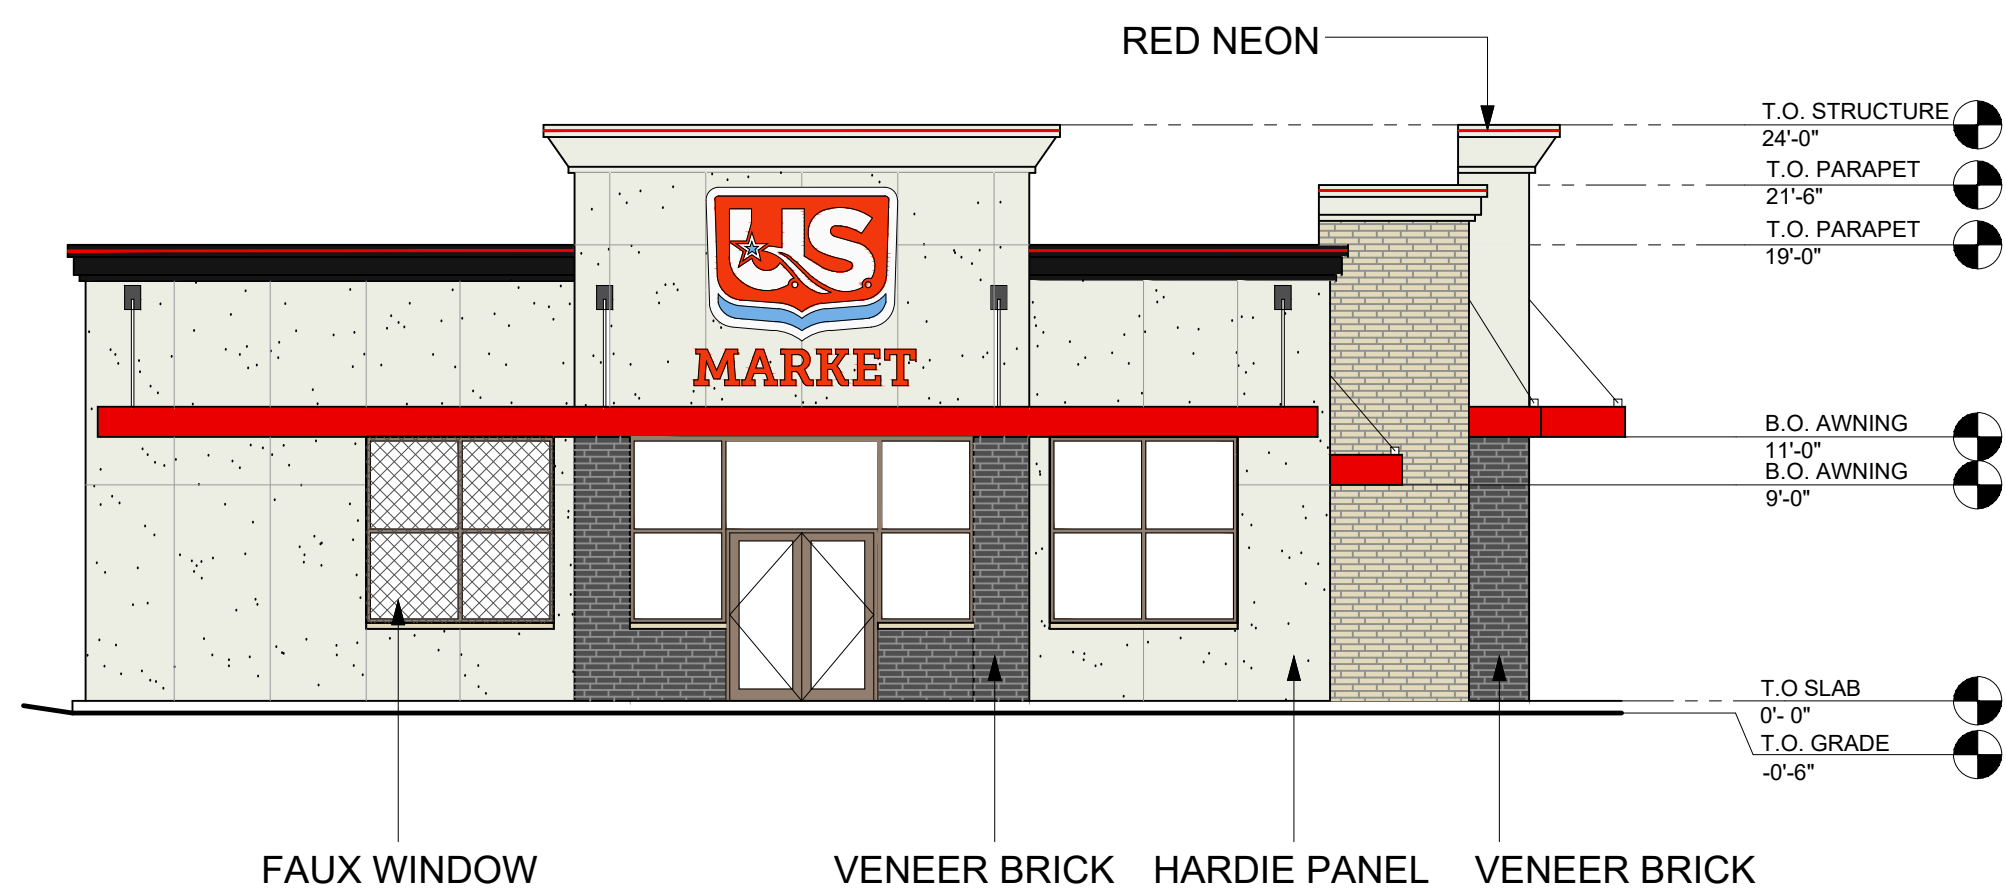

C RIGHT SIDE (EAST) ELEVATION
SCALE: 1/8" = 1'-0"

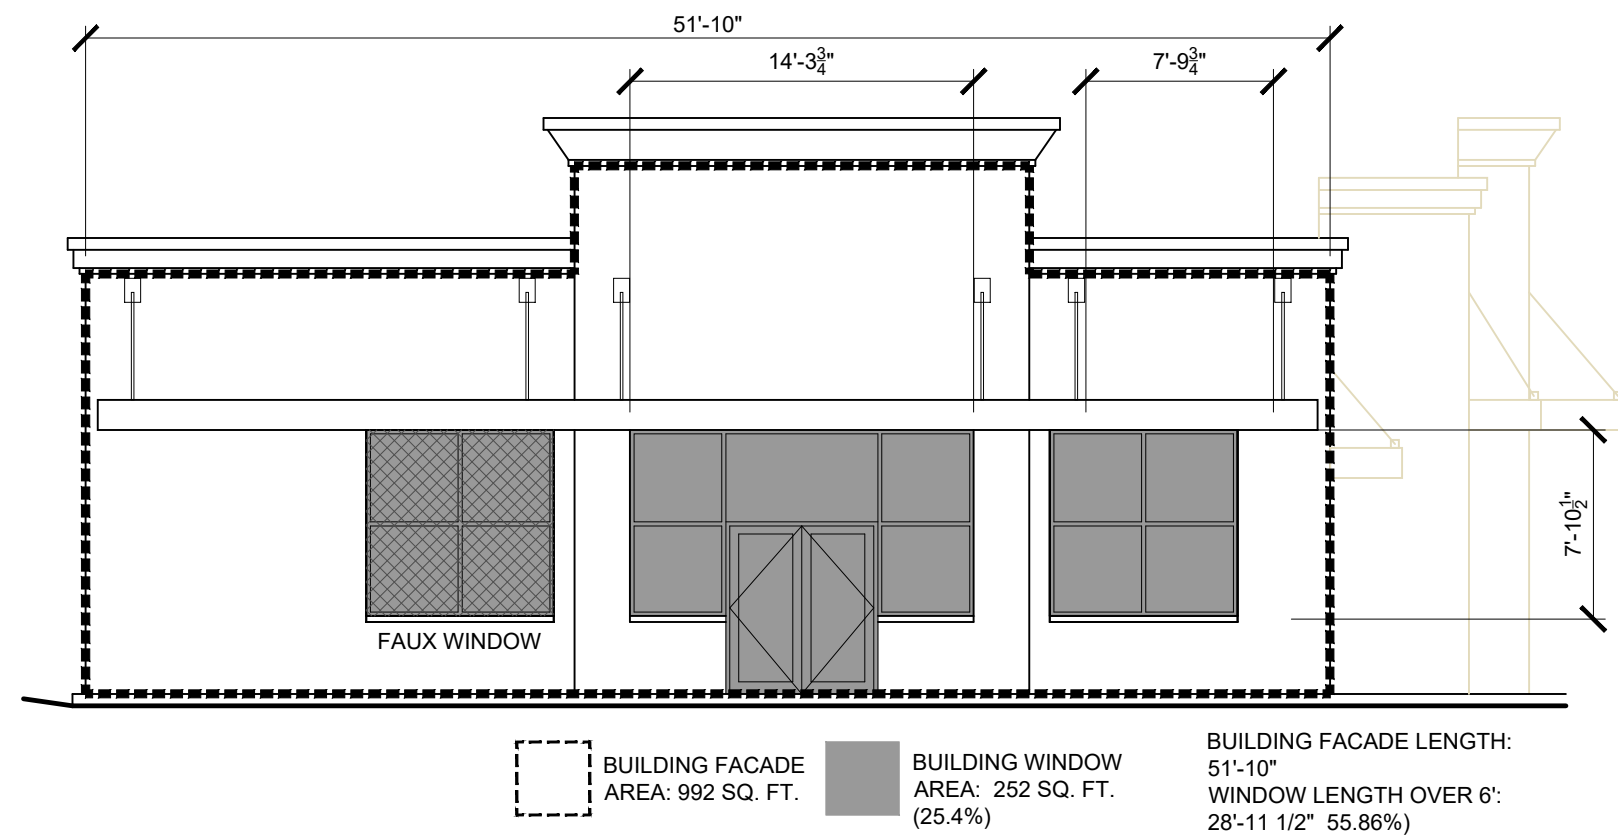

B LEFT SIDE (WEST) ELEVATION
SCALE: 1/8" = 1'-0"

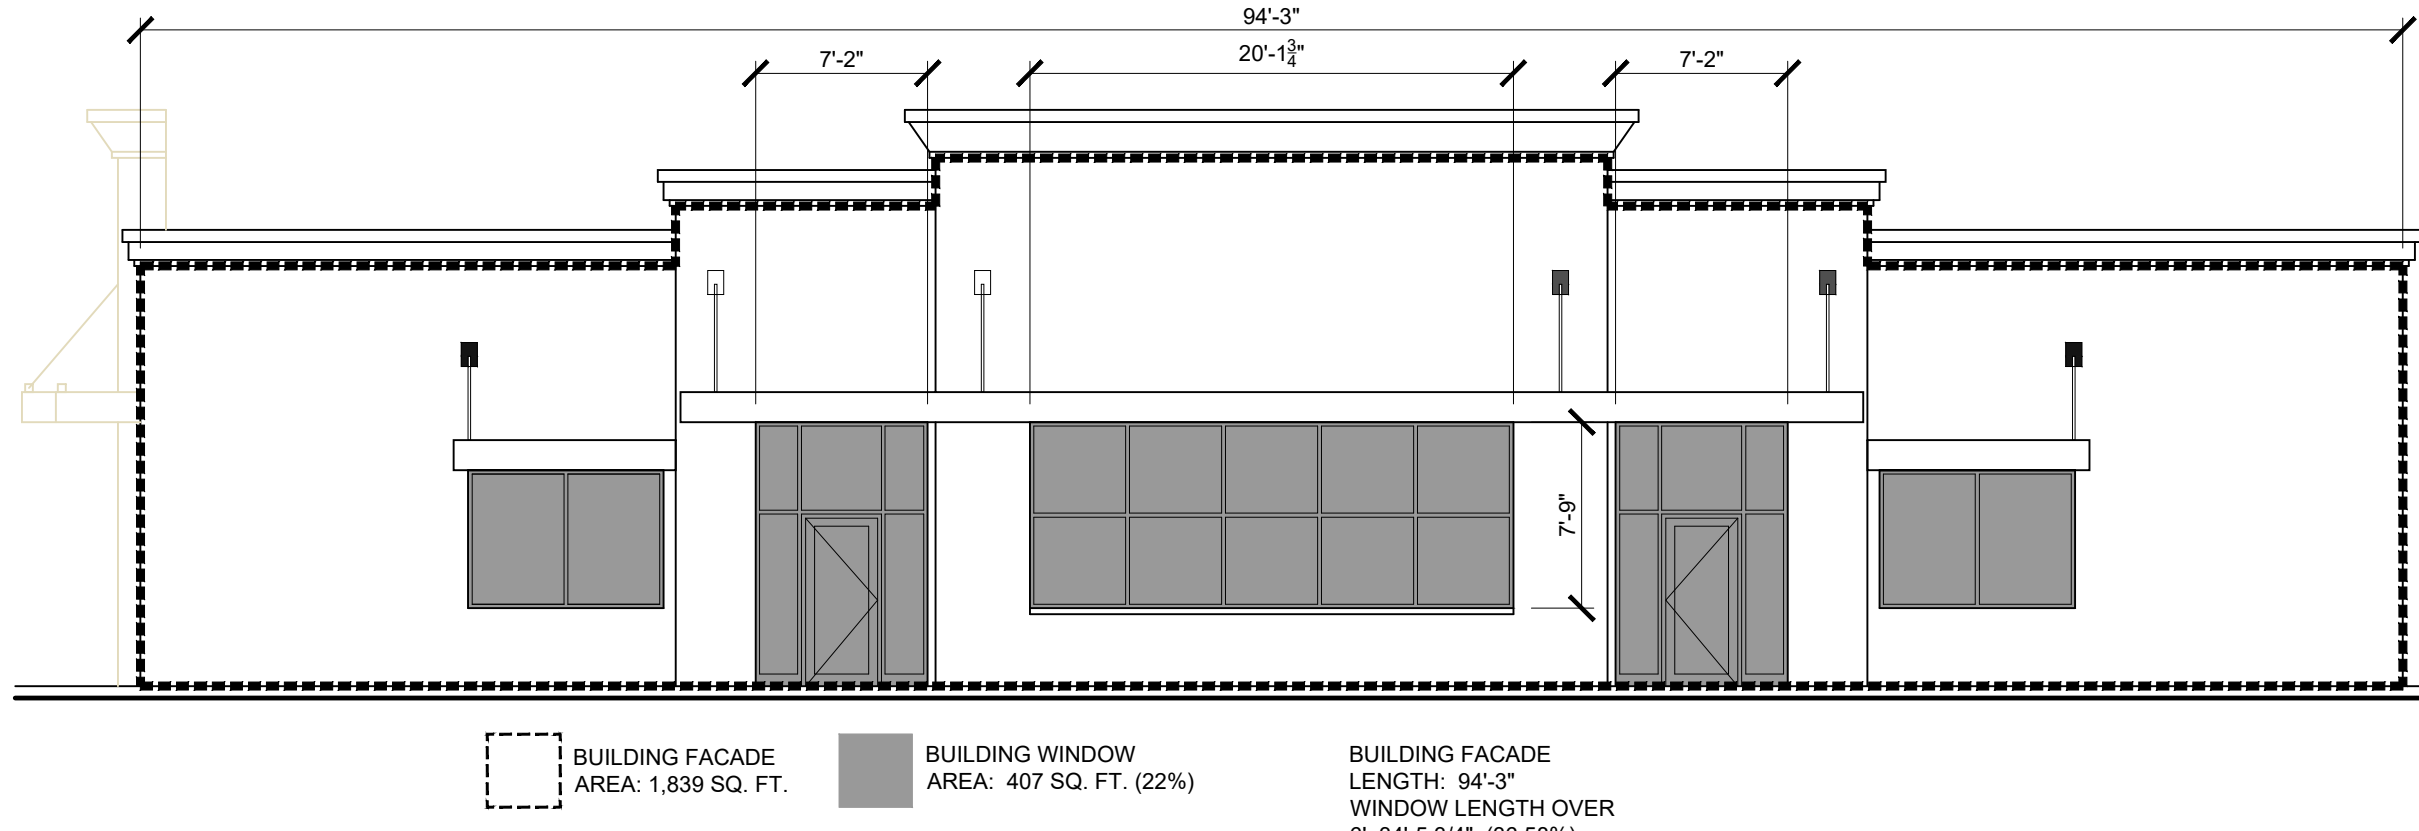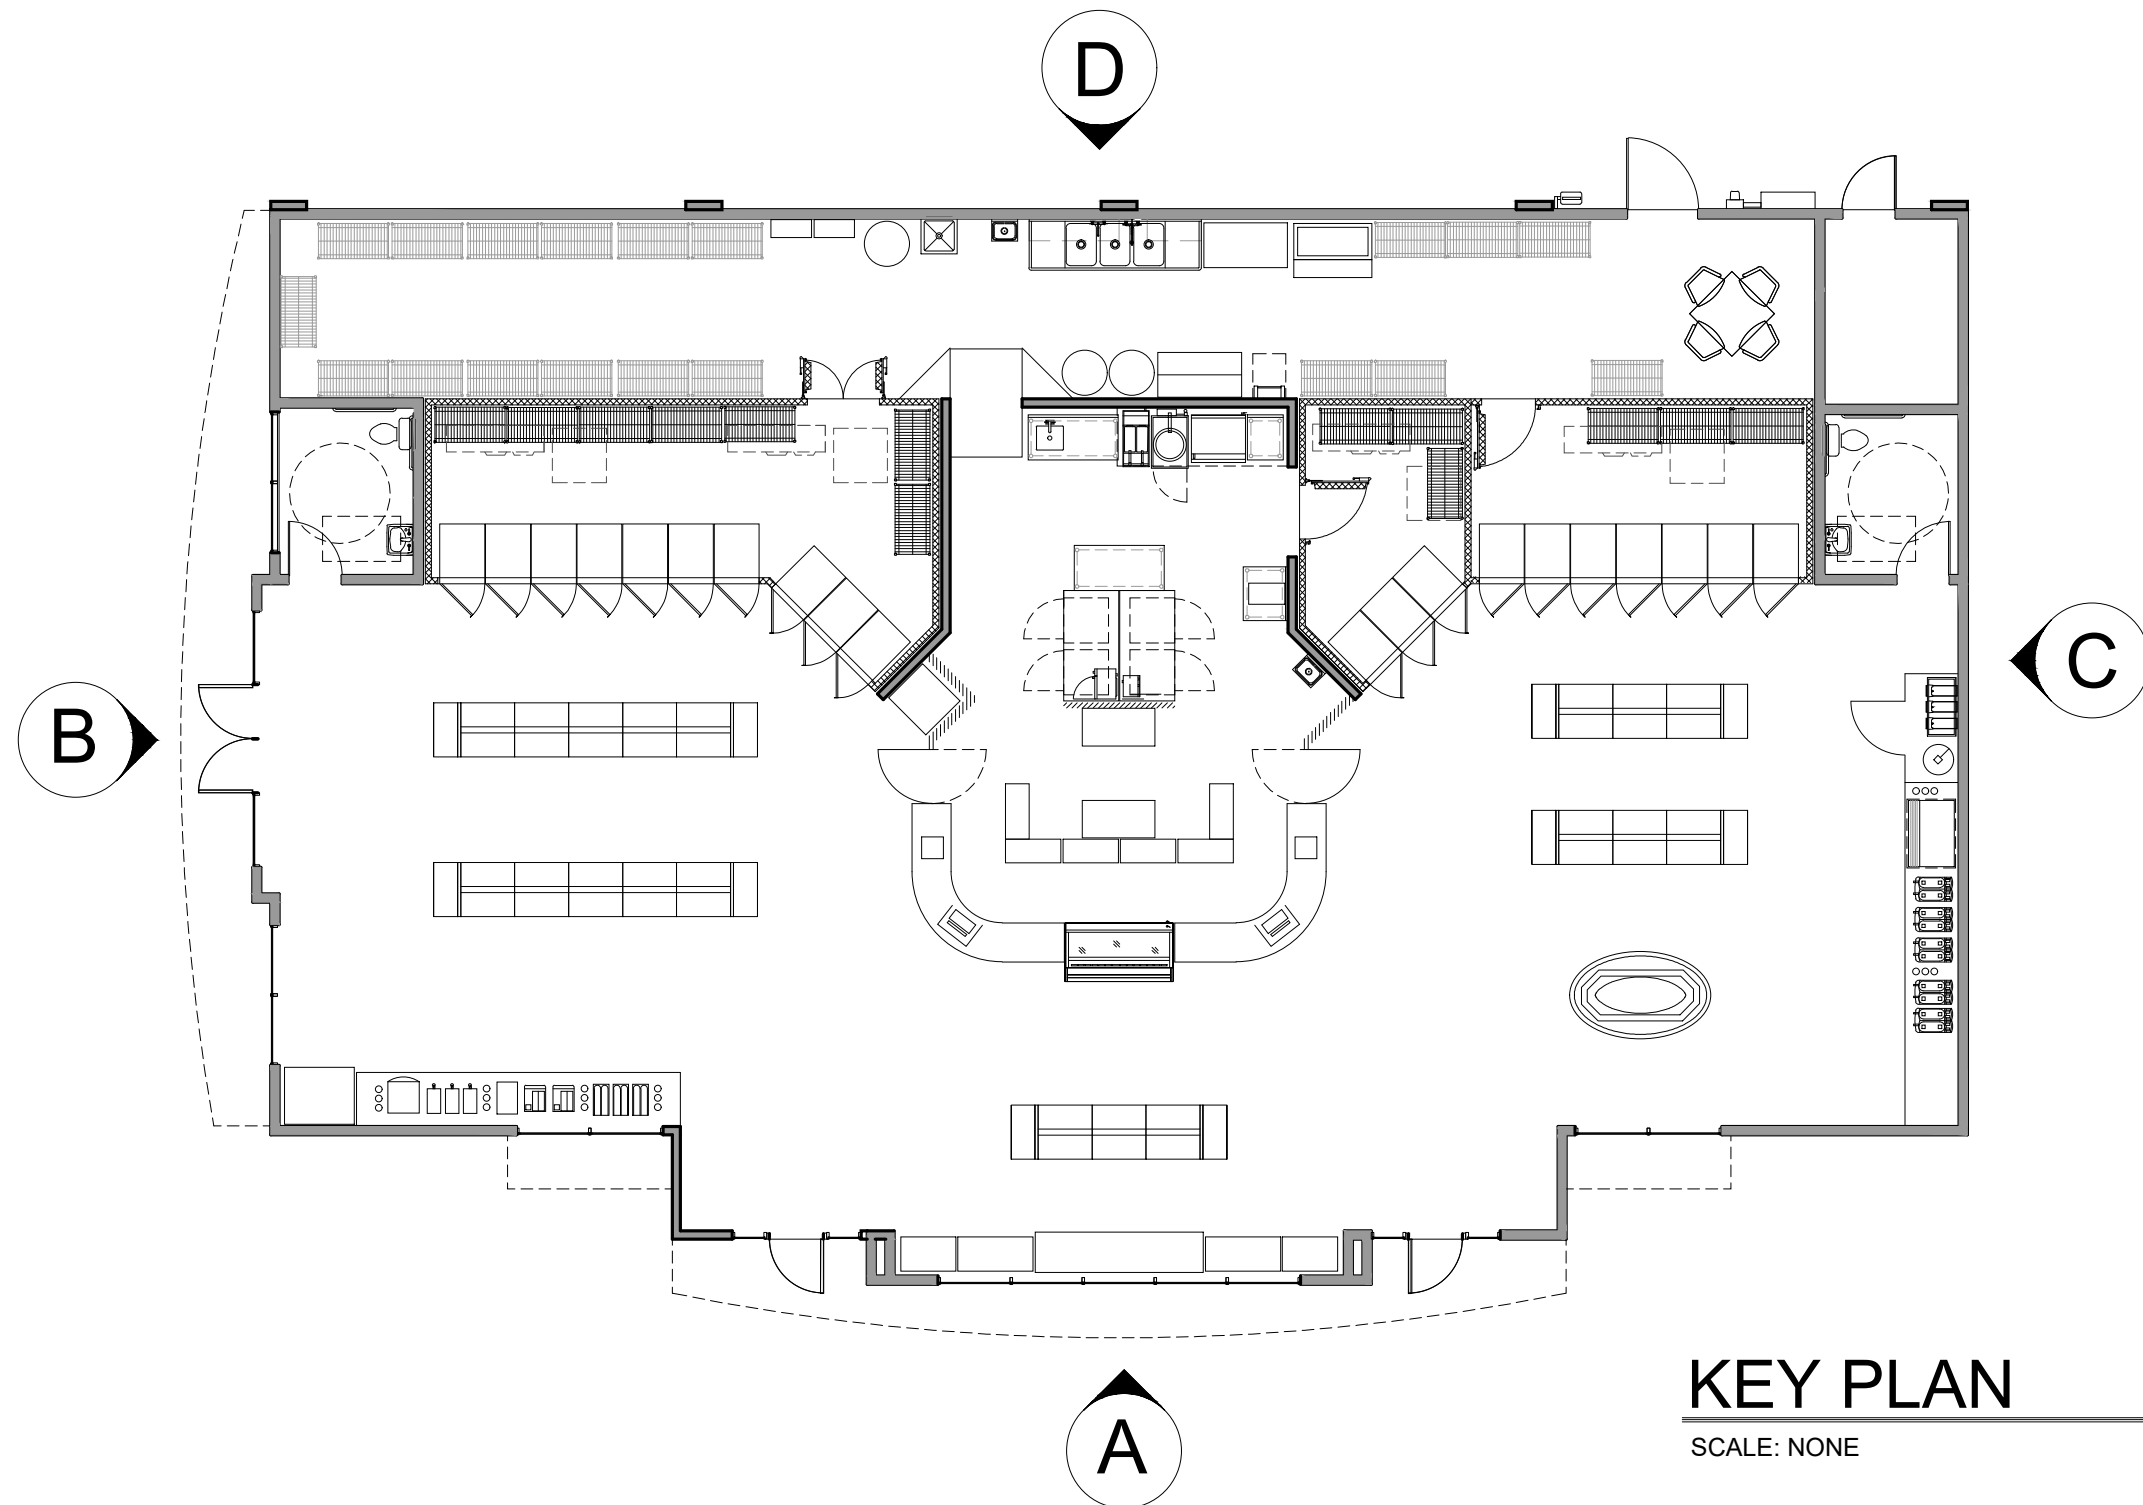

A FRONT (SOUTH) ELEVATION
SCALE: 1/8" = 1'-0"