



SEE SHEET P402 FOR
GREENCREST ST. 11+50 - 25+50 DESIGN

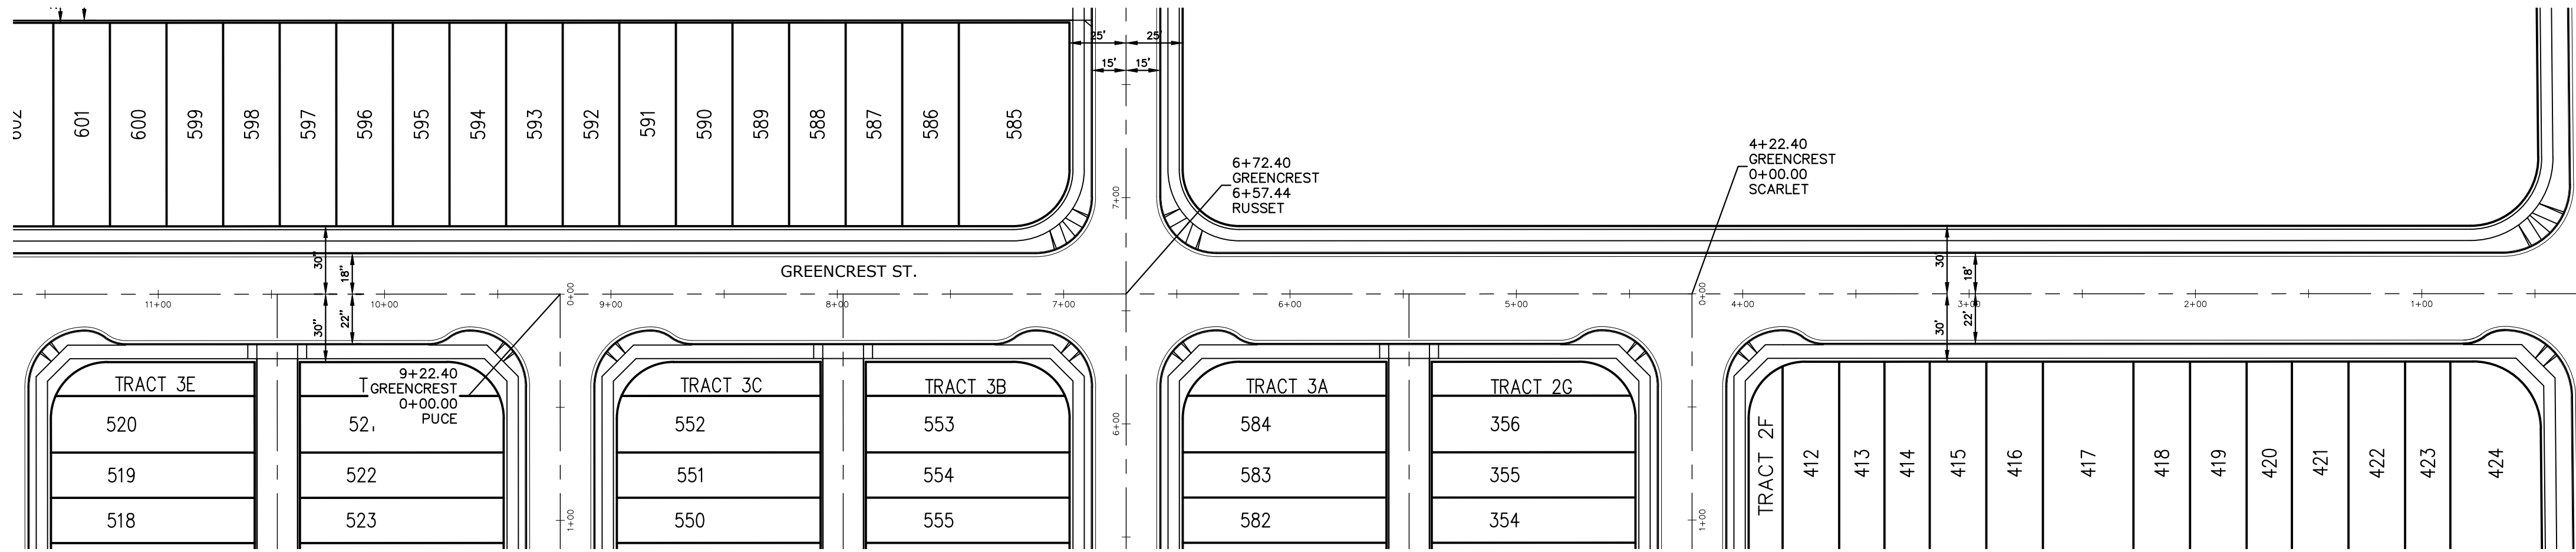


SEE SHEET P418 FOR
PUCE AVE. DESIGN

SEE SHEET P419 FOR
RUSSET AVE. DESIGN

SEE SHEET P420 FOR
SCARLET AVE. DESIGN

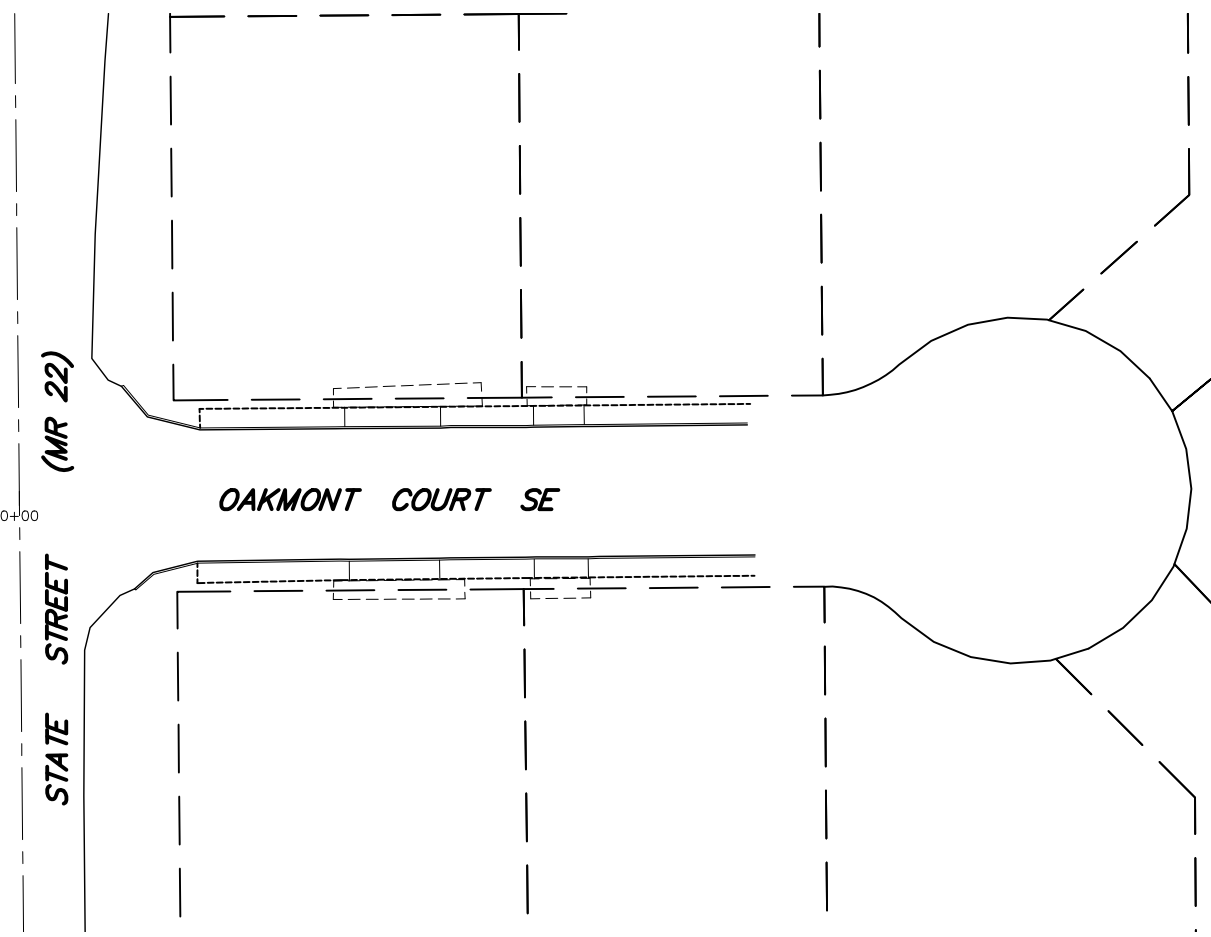

SEE SHEET P900 FOR
TYPICAL STREET SECTIONS

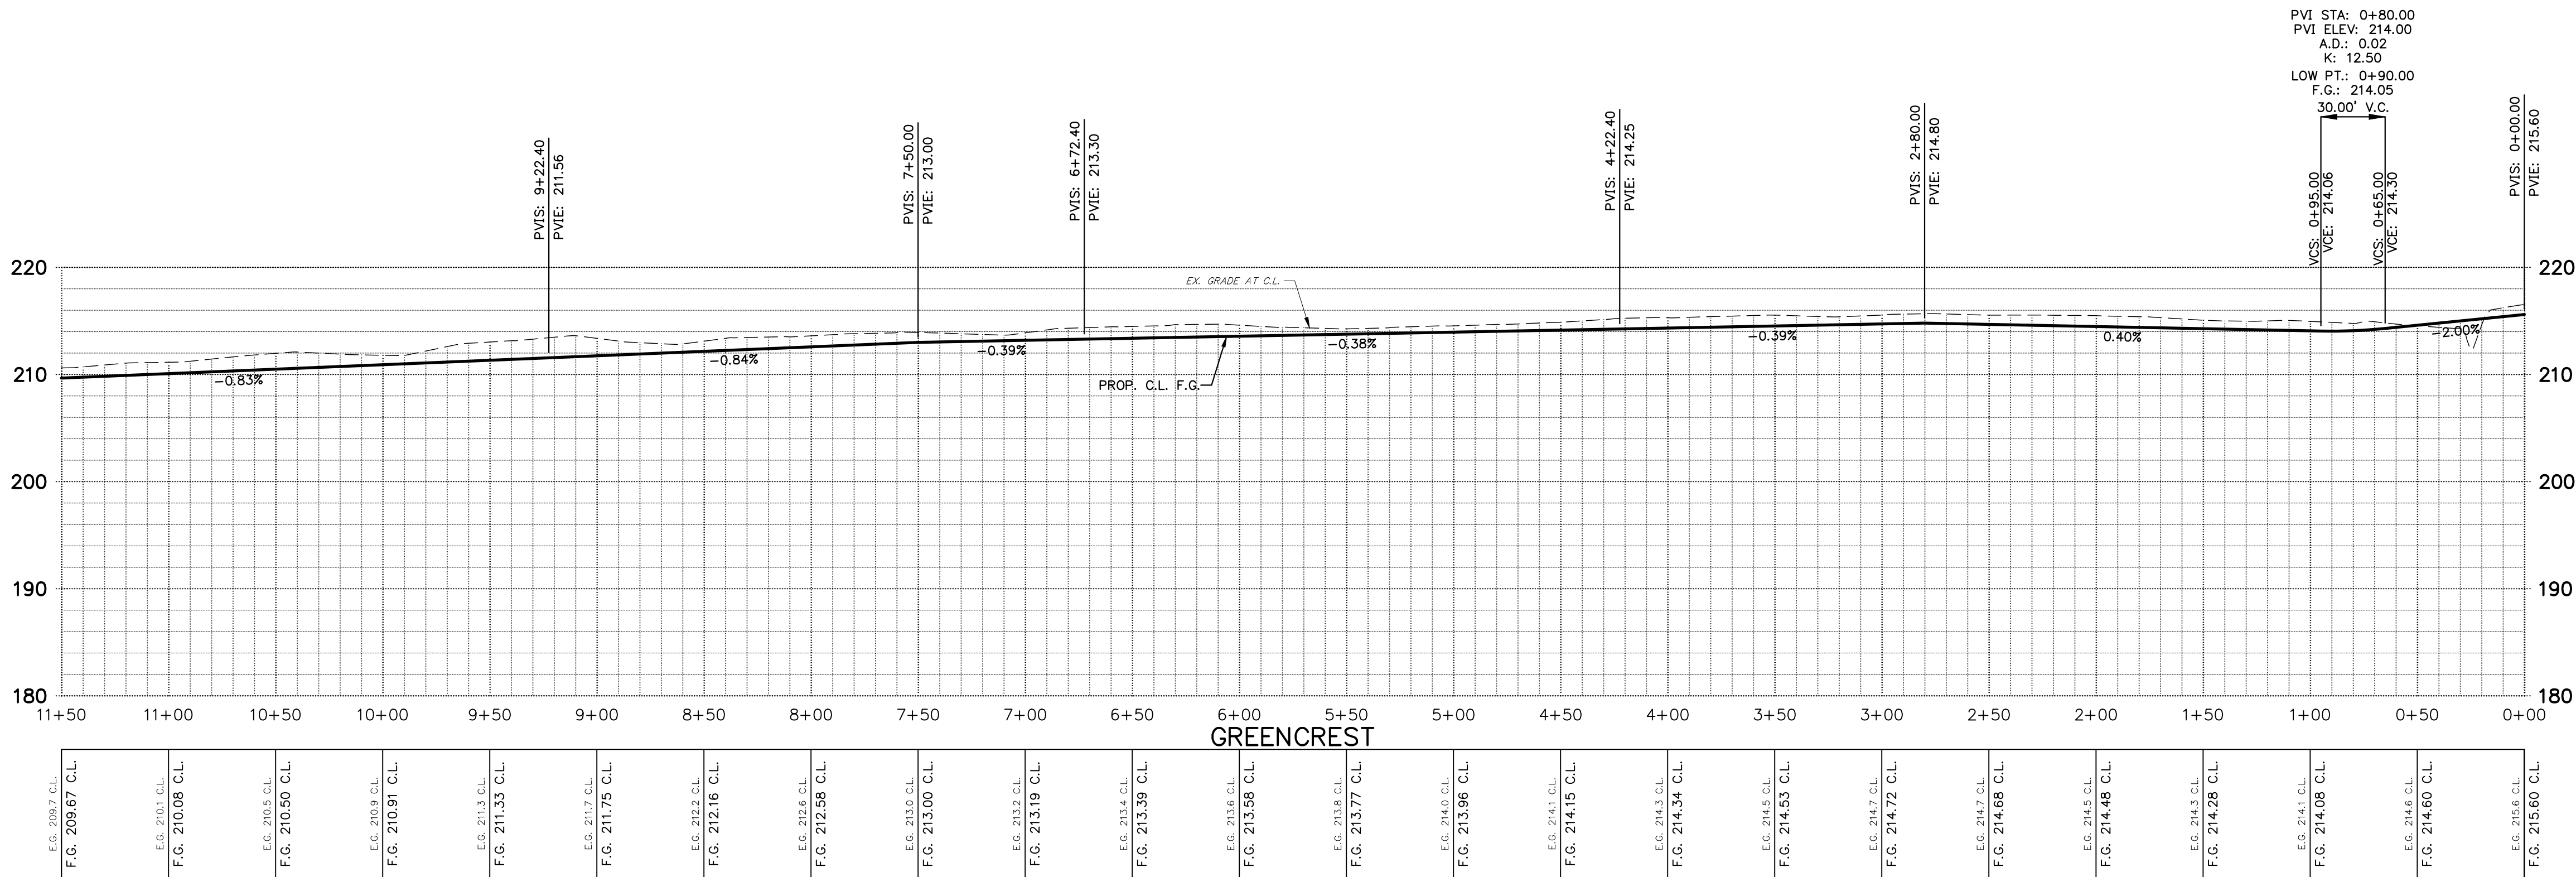

STREET IMPROVEMENTS


EAST PARK ESTATES

NO CHANGES, MODIFICATIONS
OR REPRODUCTIONS TO BE
MADE TO THESE DRAWINGS
WITHOUT WRITTEN
AUTHORIZATION FROM THE
DESIGN ENGINEER.
DIMENSIONS & NOTES TAKE
PRECEDENCE OVER
GRAPHICAL REPRESENTATION.

Design: M.D.G.
Drawn: R.E.H.
Checked: M.D.G.
Date: NOV. 2018
Scale: AS SHOWN


6437 P401

SEE SHEET P403 FOR
GREENCREST ST. 25+50 - 35+00 DESIGN

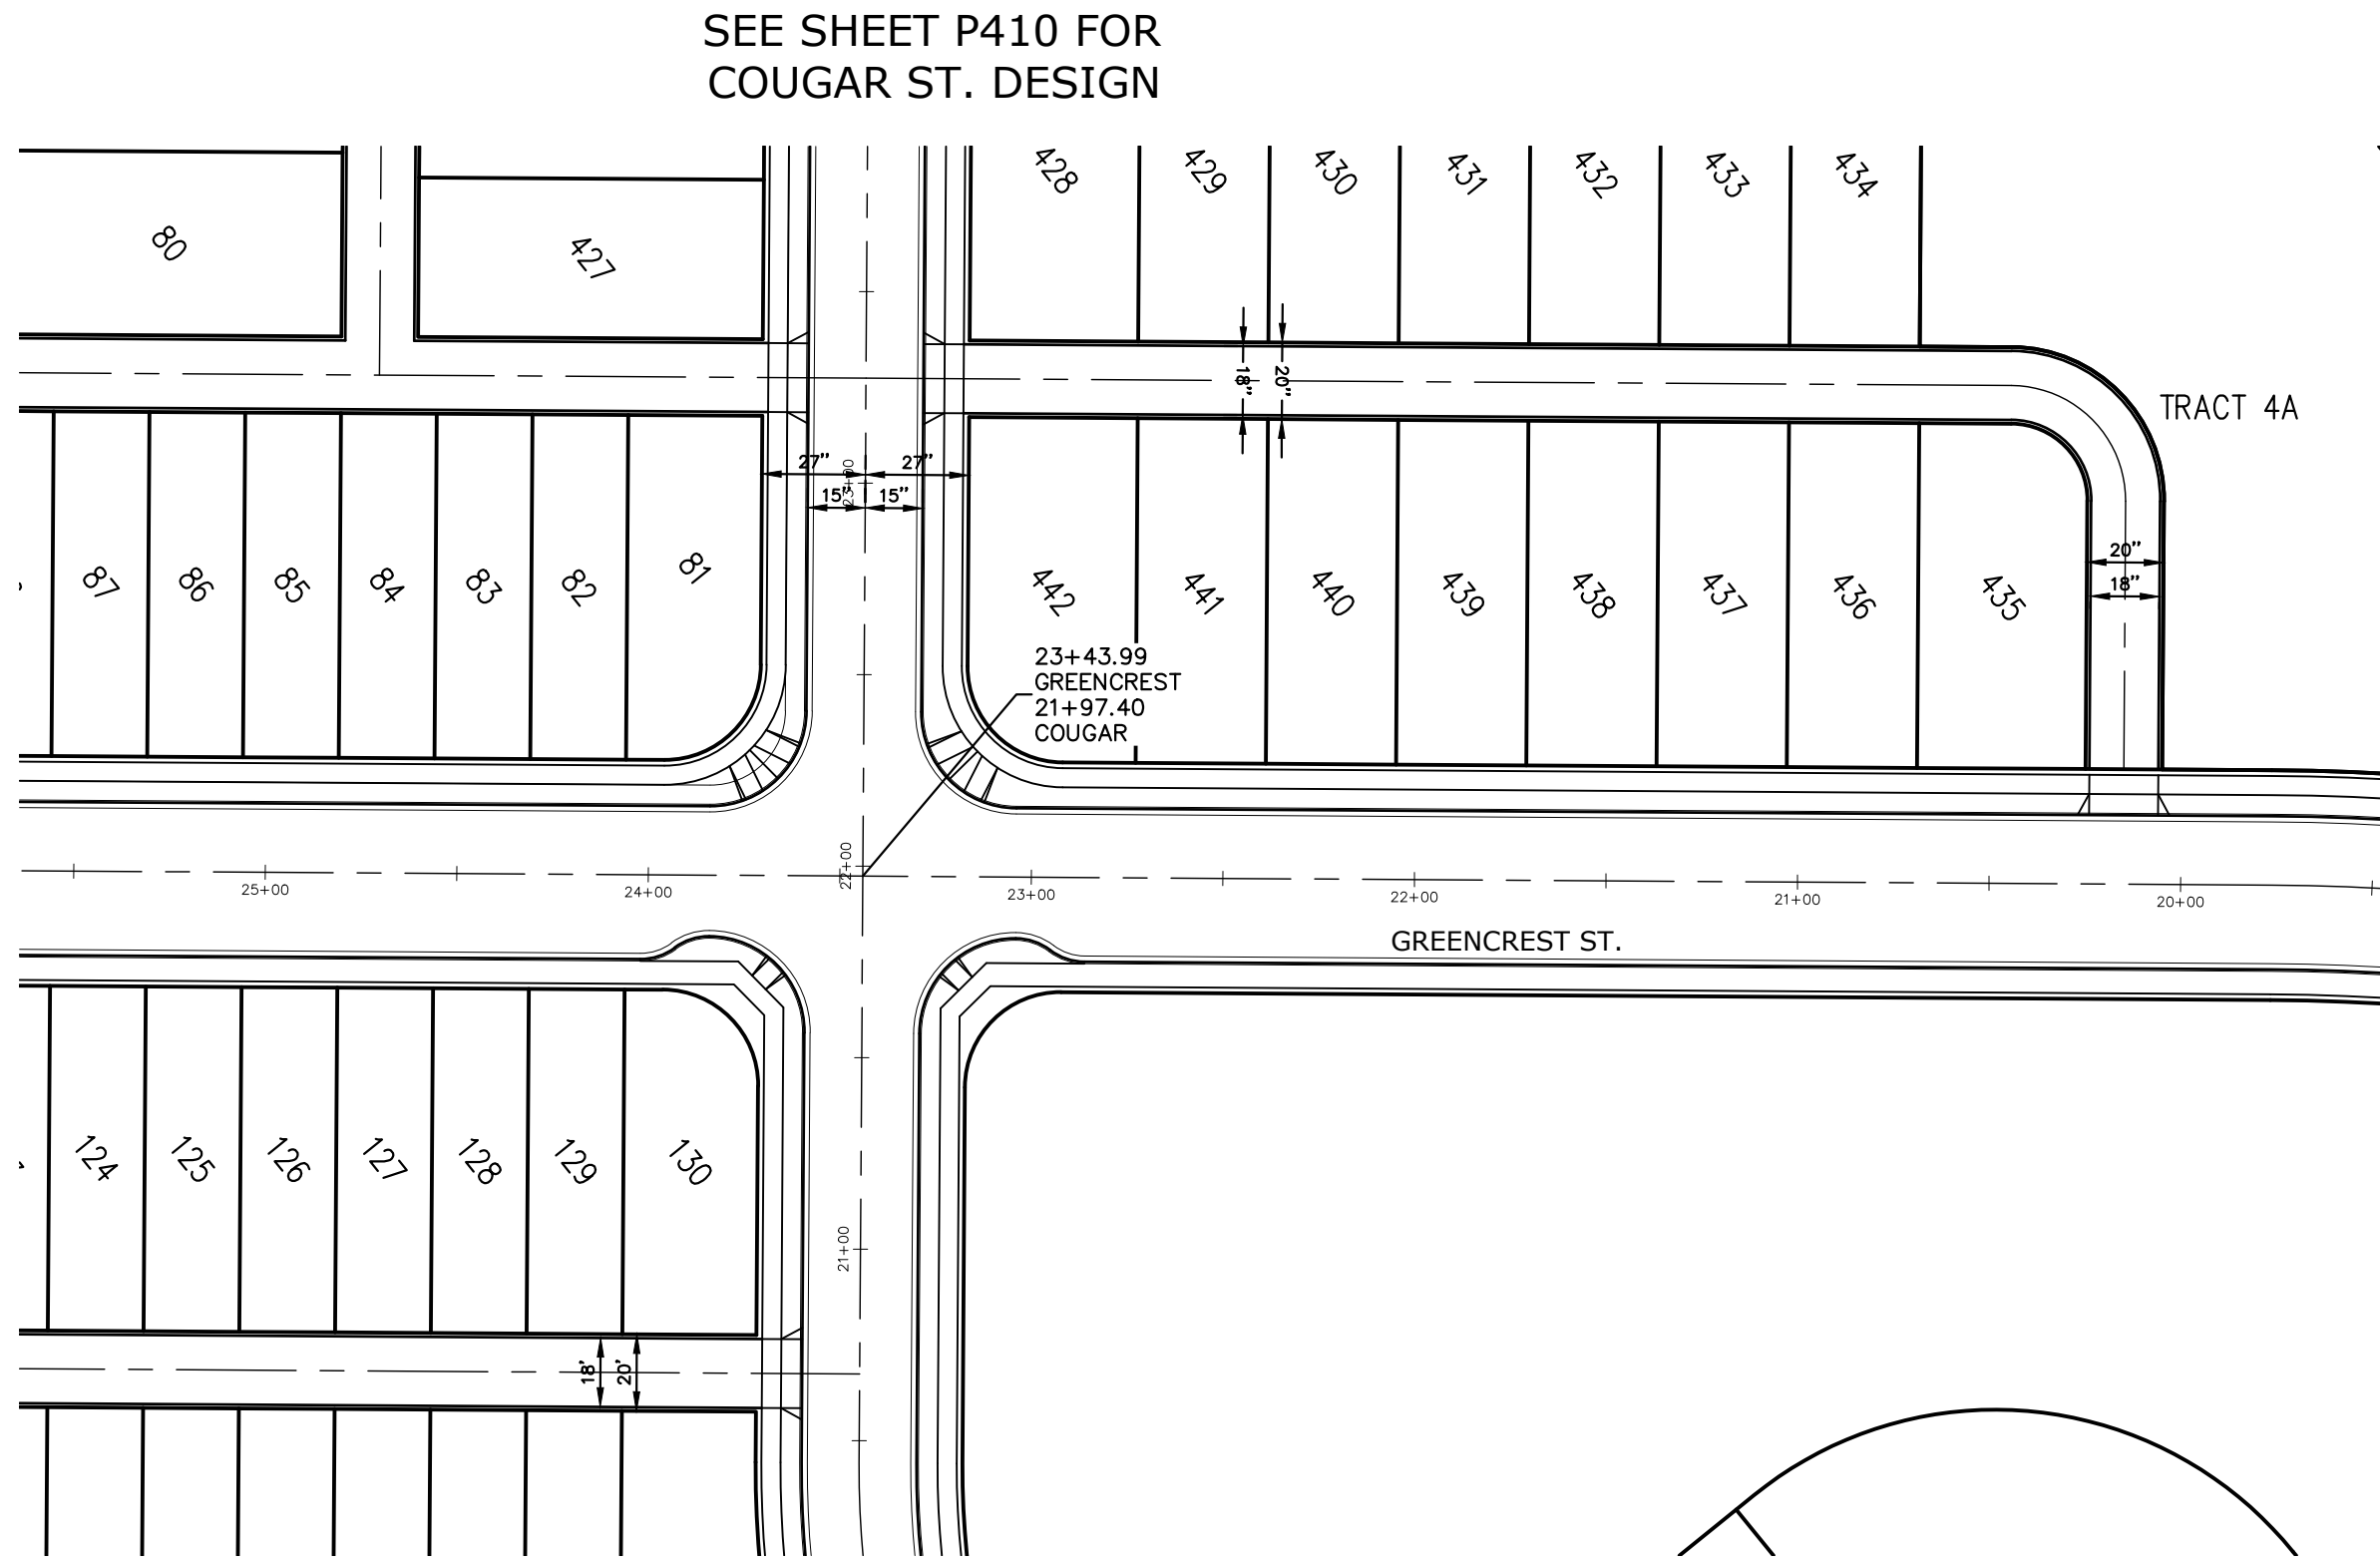


SEE SHEET P410 FOR
COUGAR ST. DESIGN


SEE THIS SHEET FOR
GREENCREST ST. 11+50 - 19+50 DESIGN

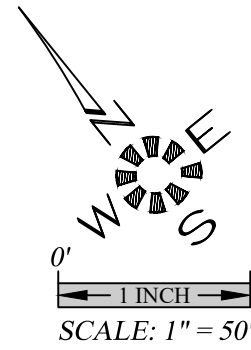

SEE SHEET P411 FOR
LEOPARD ST. DESIGN

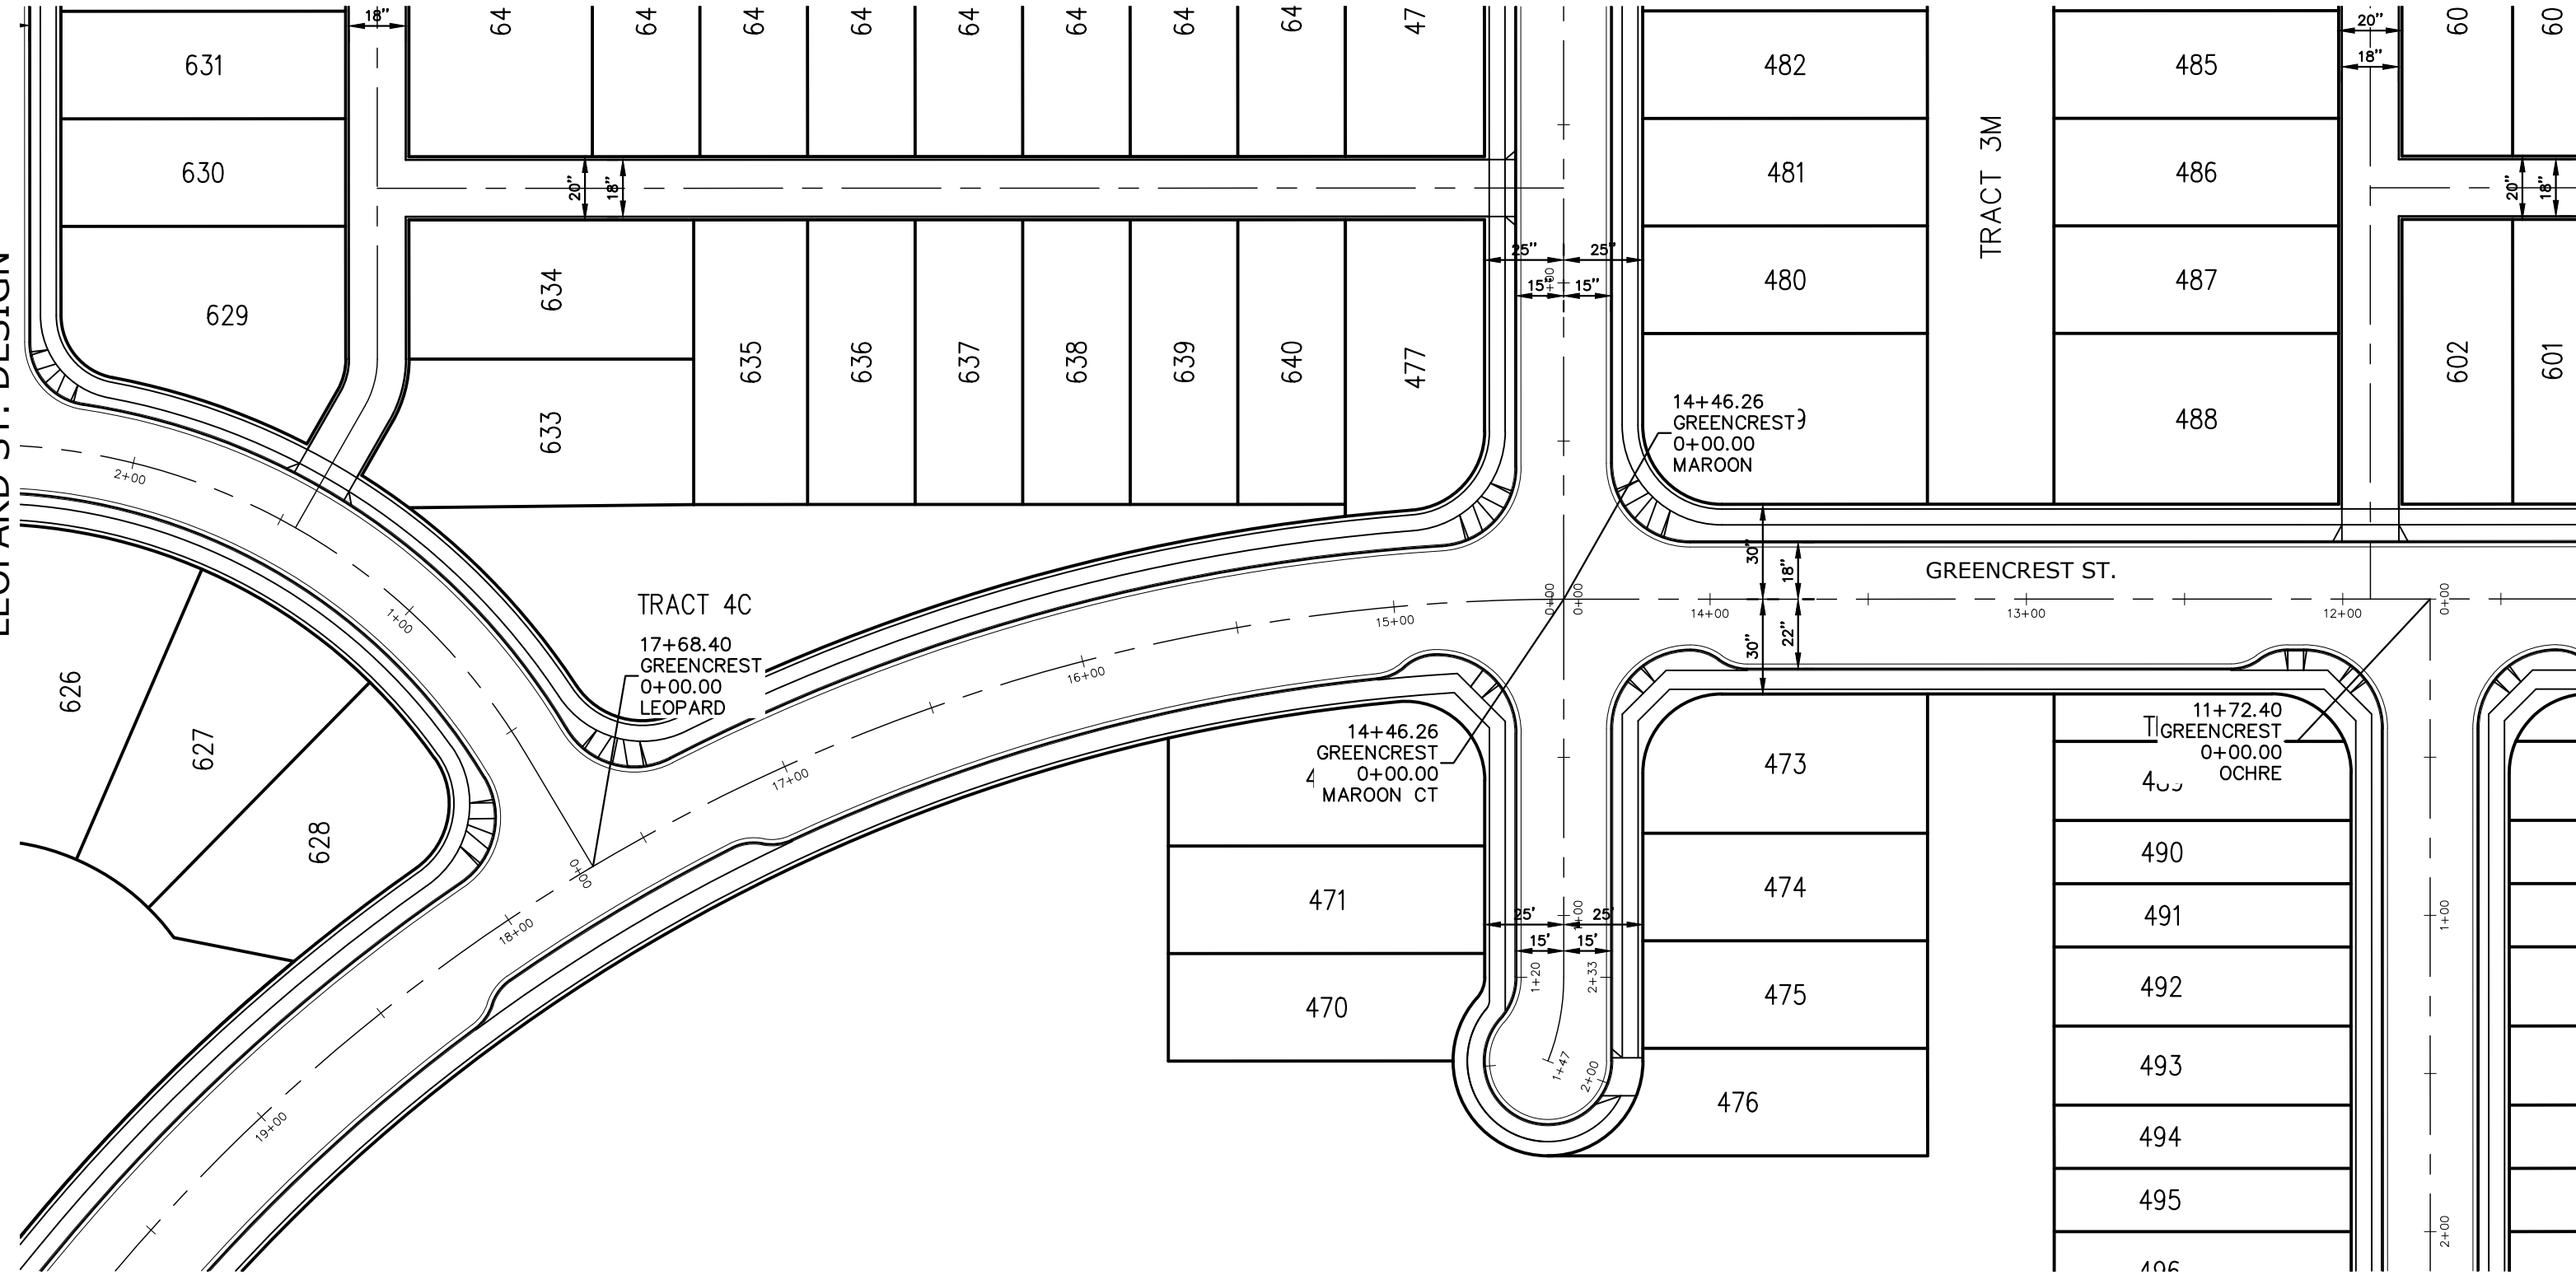

SEE THIS SHEET FOR
GREENCREST ST. 19+50 - 25+50 DESIGN

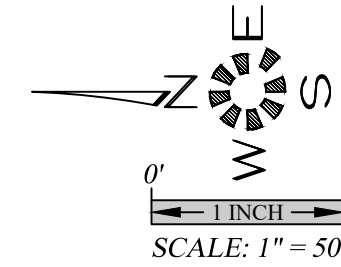

SEE SHEET P900 FOR
TYPICAL STREET SECTIONS

SEE SHEET P401 FOR
GREENCREST ST. 0+00 - 11+50 DESIGN

STREET IMPROVEMENTS

EAST PARK ESTATES



NO CHANGES, MODIFICATIONS
OR REPRODUCTIONS TO BE
MADE TO THESE DRAWINGS
WITHOUT WRITTEN
AUTHORIZATION FROM THE
DESIGN ENGINEER.
DIMENSIONS & NOTES TAKE
PRECEDENCE OVER
GRAPHICAL REPRESENTATION.


Design: M.D.G.
Drawn: R.E.H.
Checked: M.D.G.
Date: NOV. 2018
Scale: AS SHOWN

JOB # 6437

P402





MULTI/TECH
ENGINEERING SERVICES, INC.
1155 13th ST. S.E. SALEM, OR. 97302
PH. (503) 363-9227 FAX (503) 364-1260
WWW.MULTITECHENGINEERING.COM



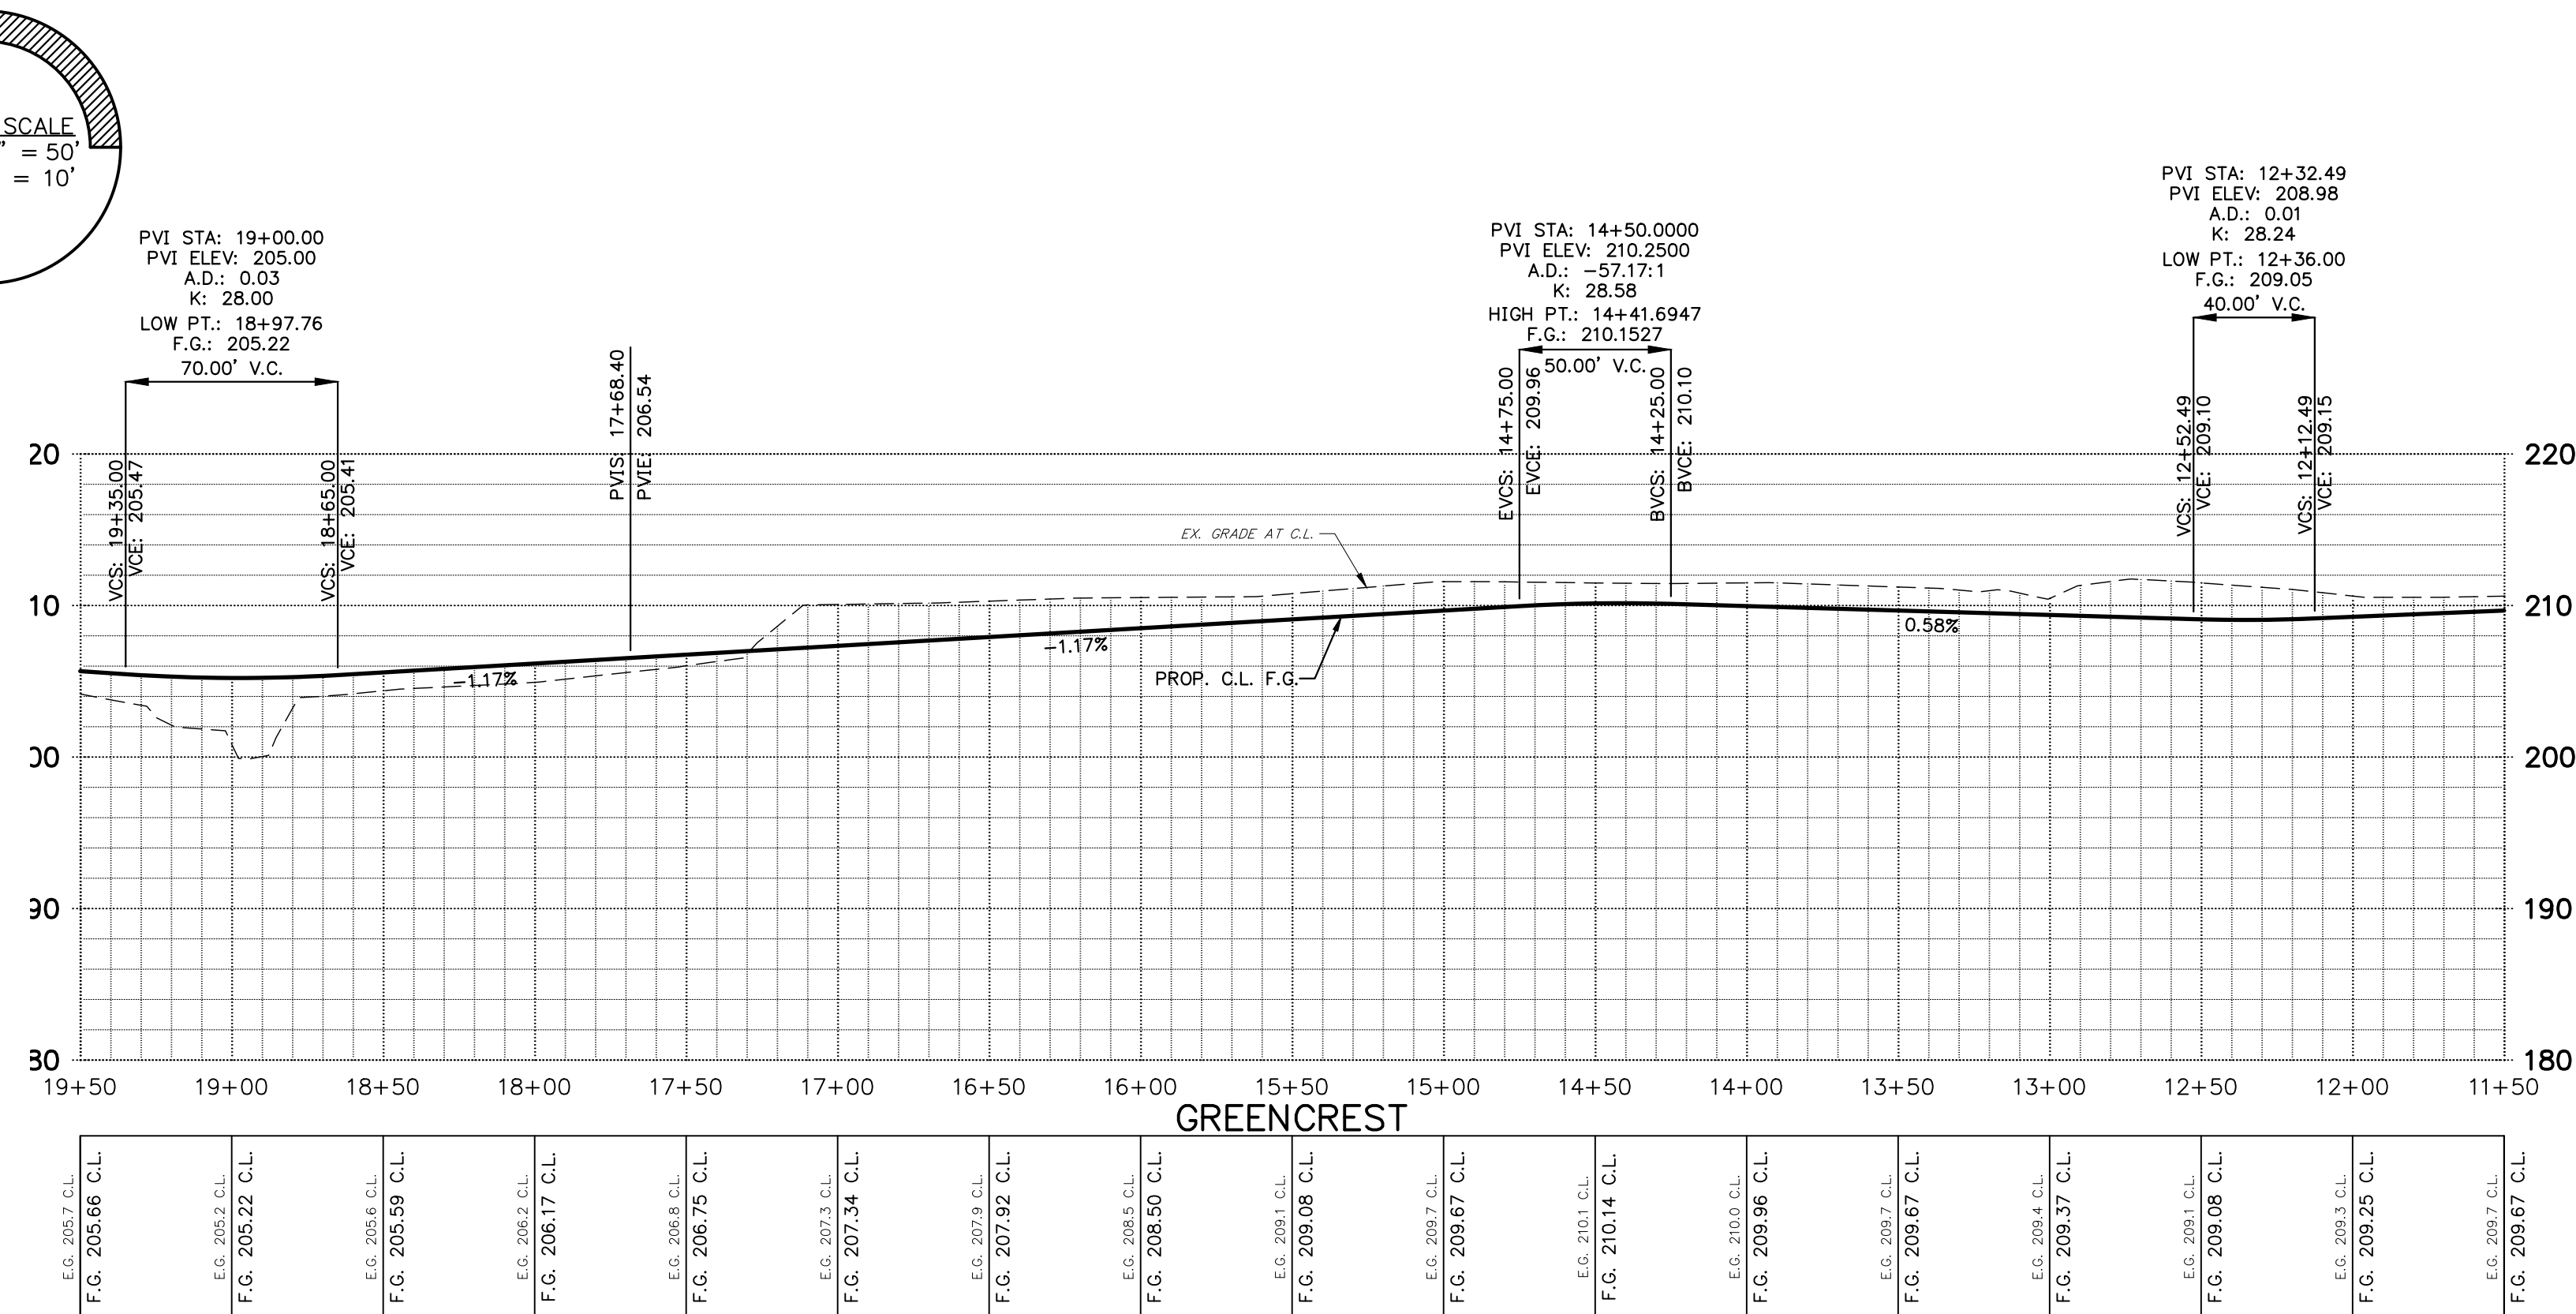
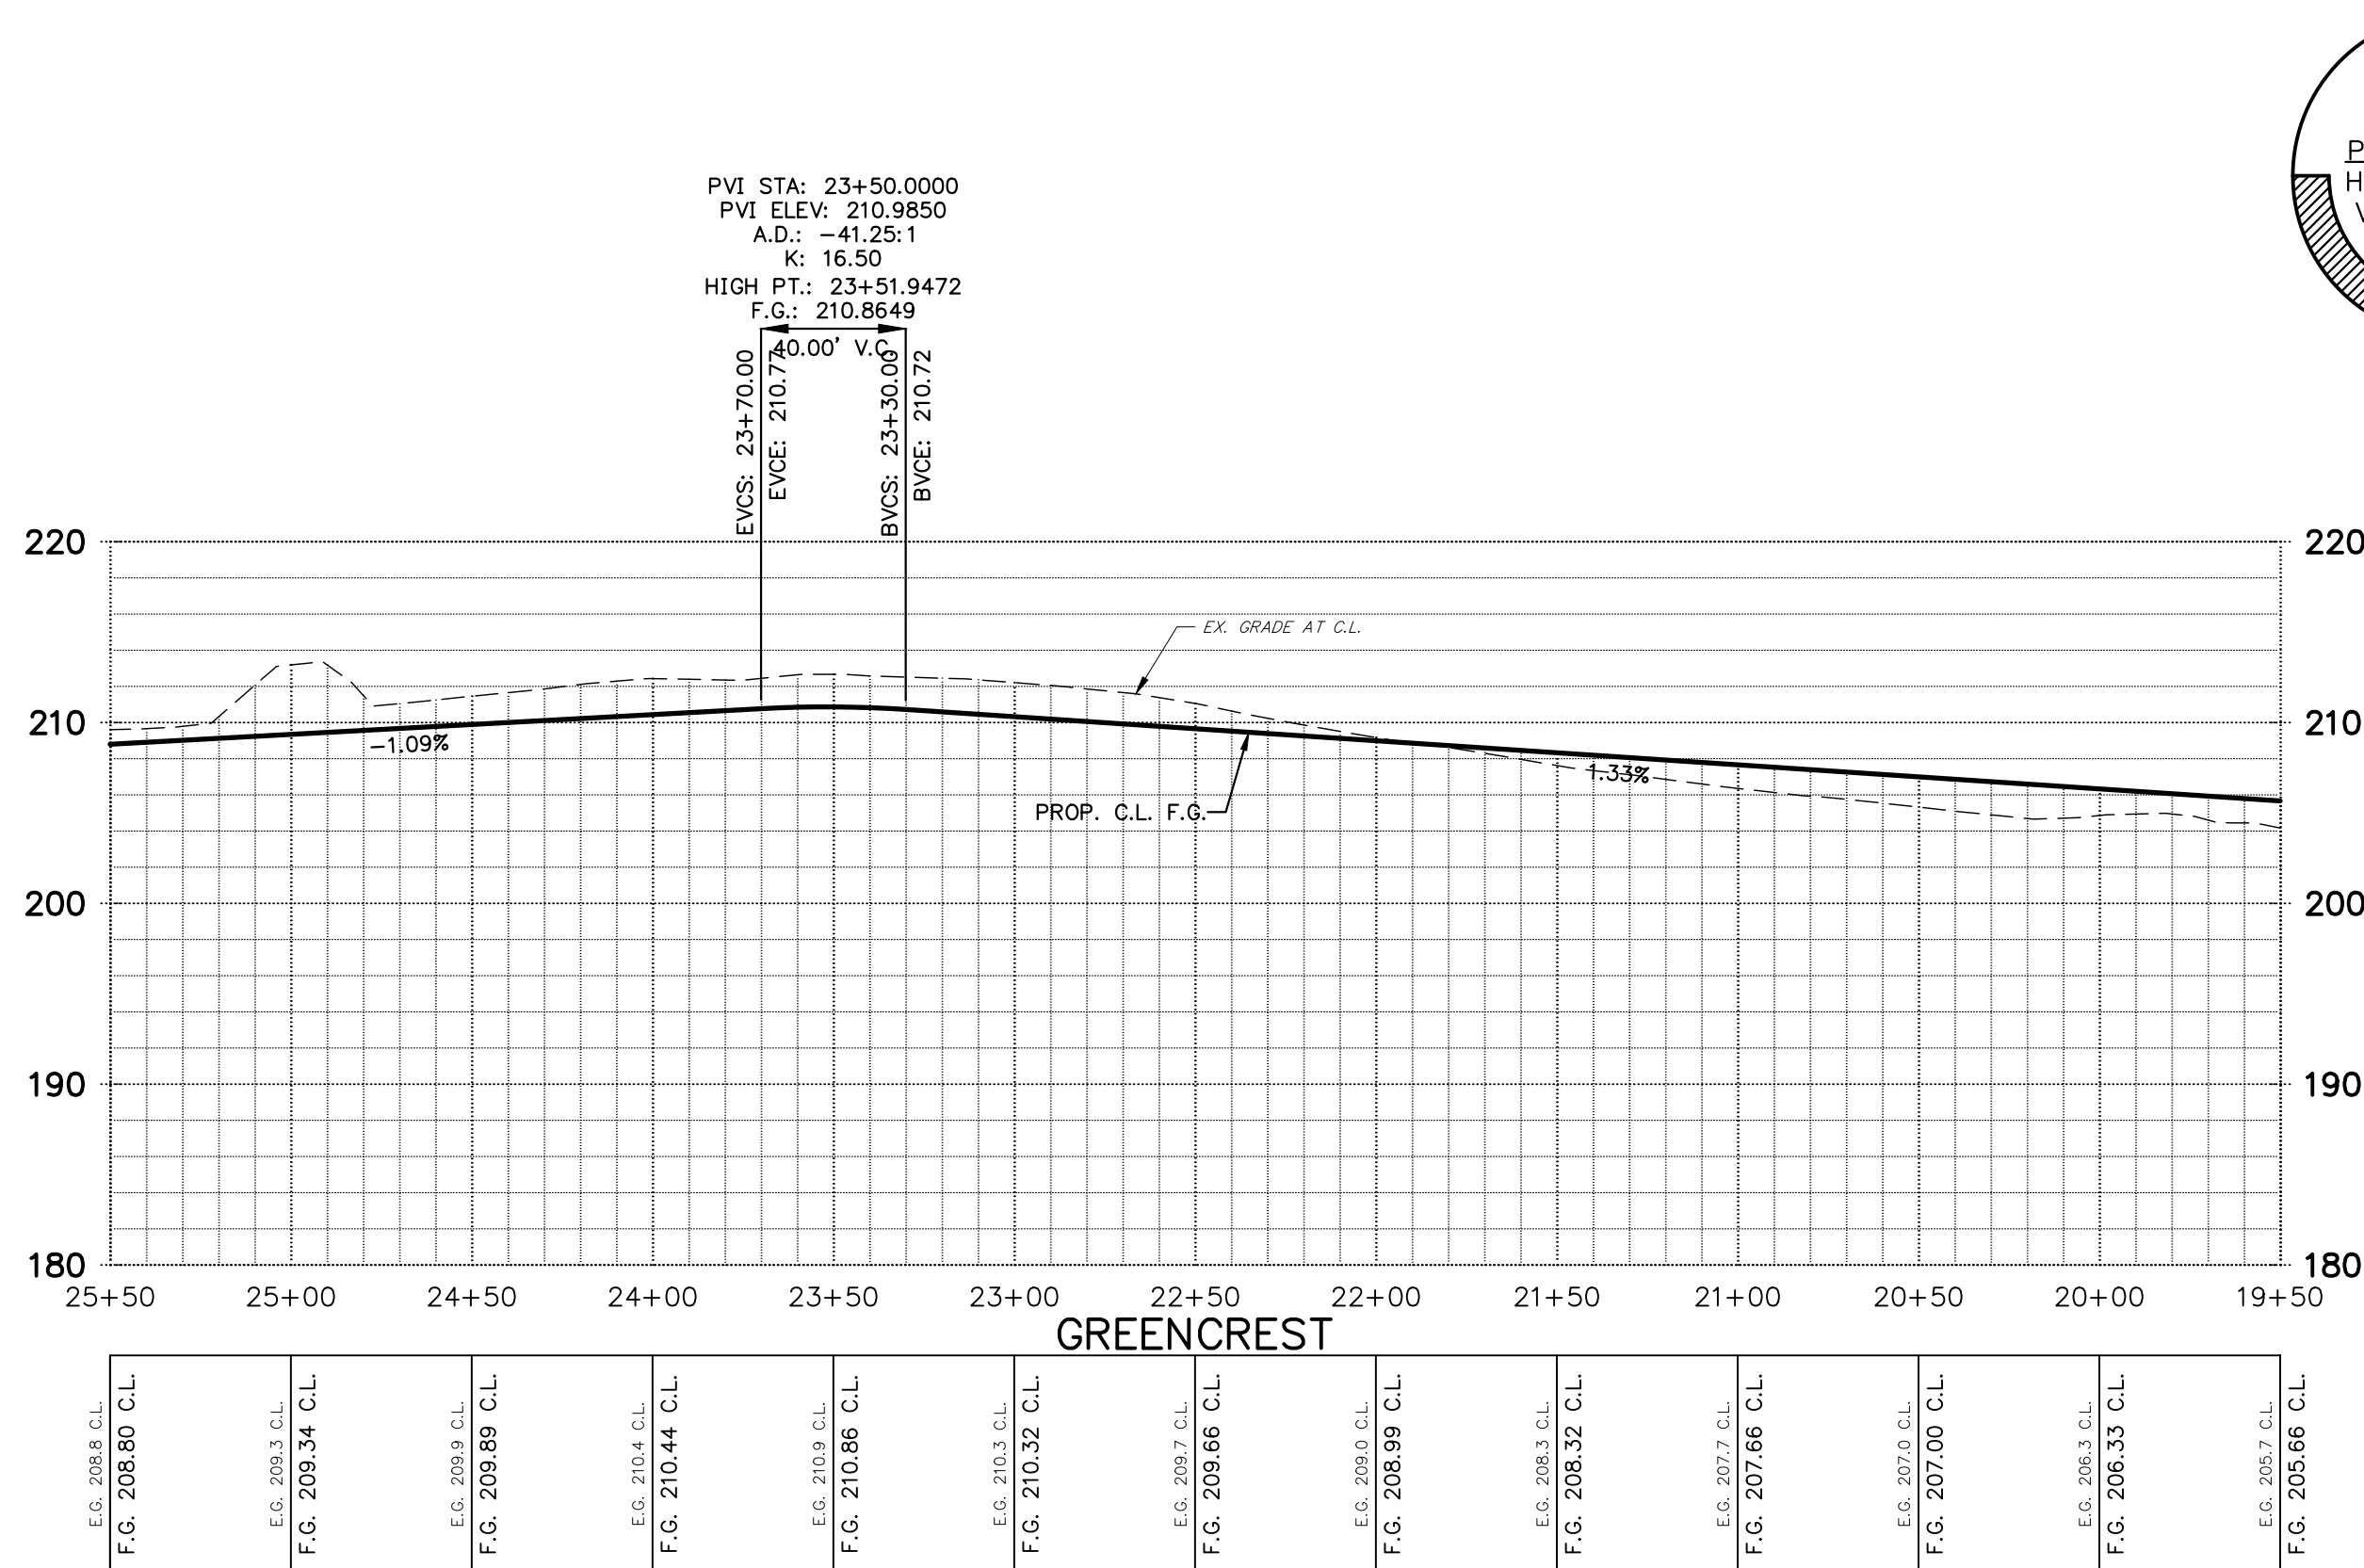


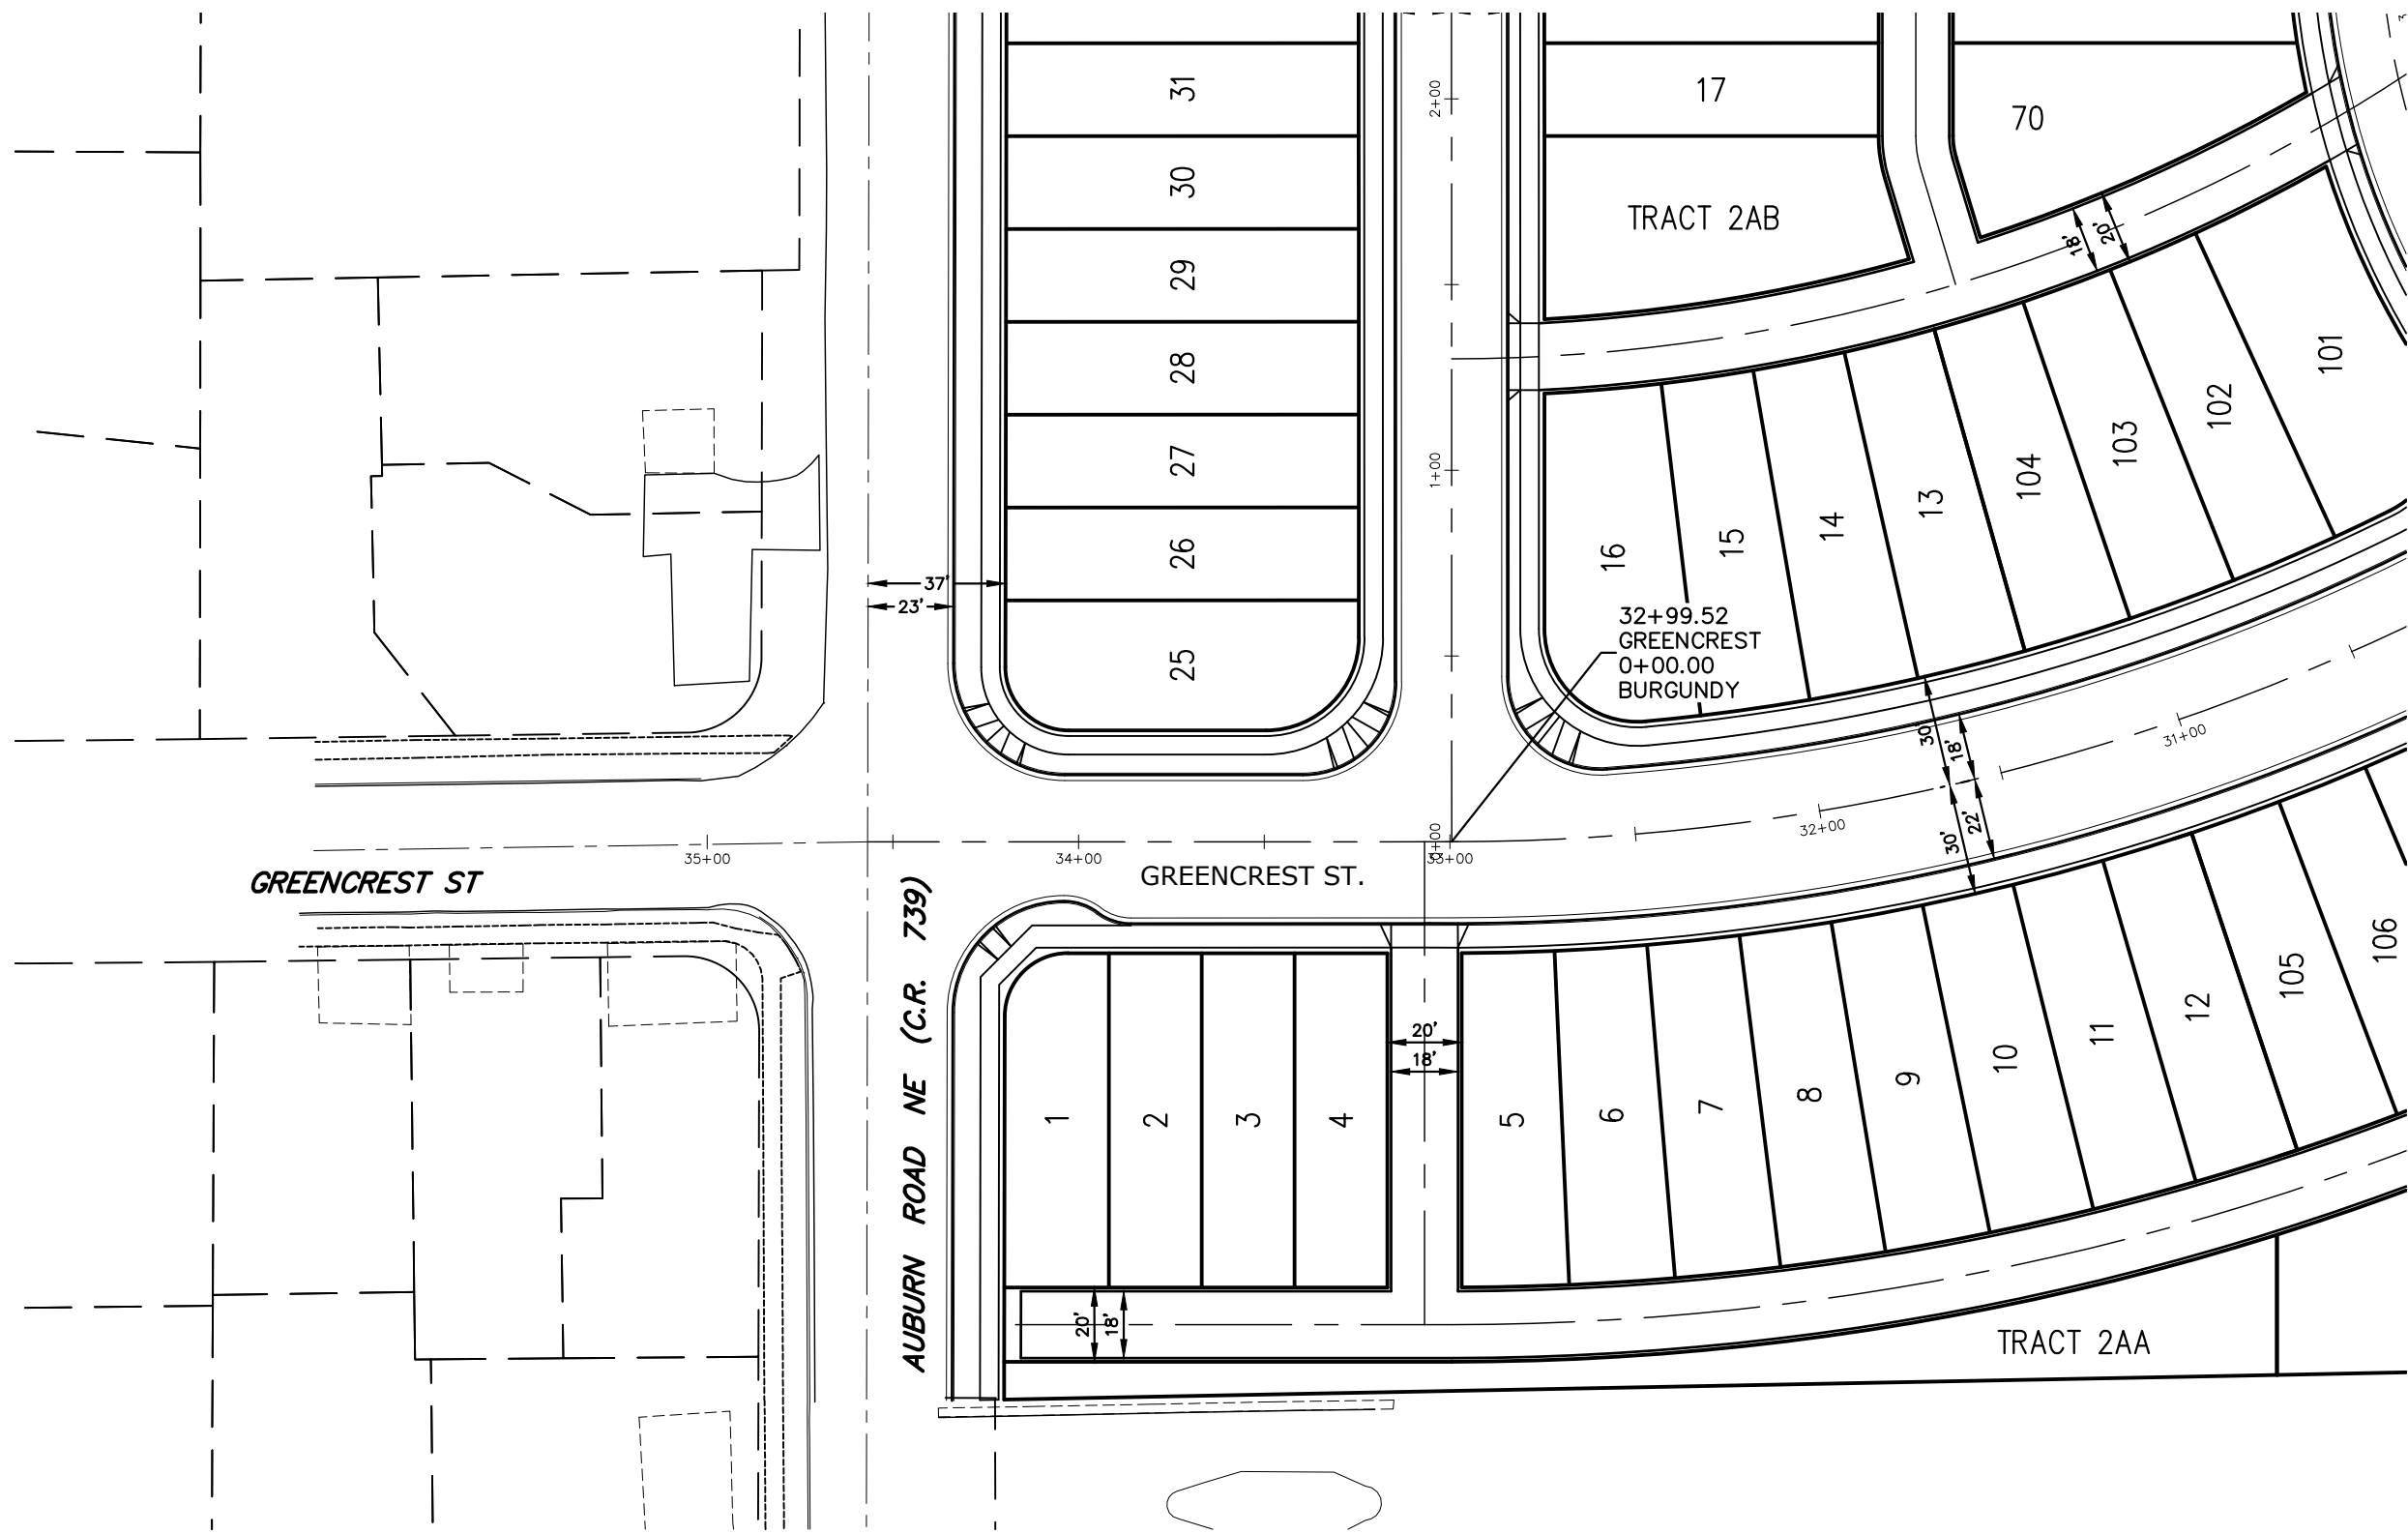

SEE SHEET P404 FOR
BURGUNDY AVE. DESIGN

SEE THIS SHEET FOR
GREENCREST ST. 25+50 - 30+50 DESIGN

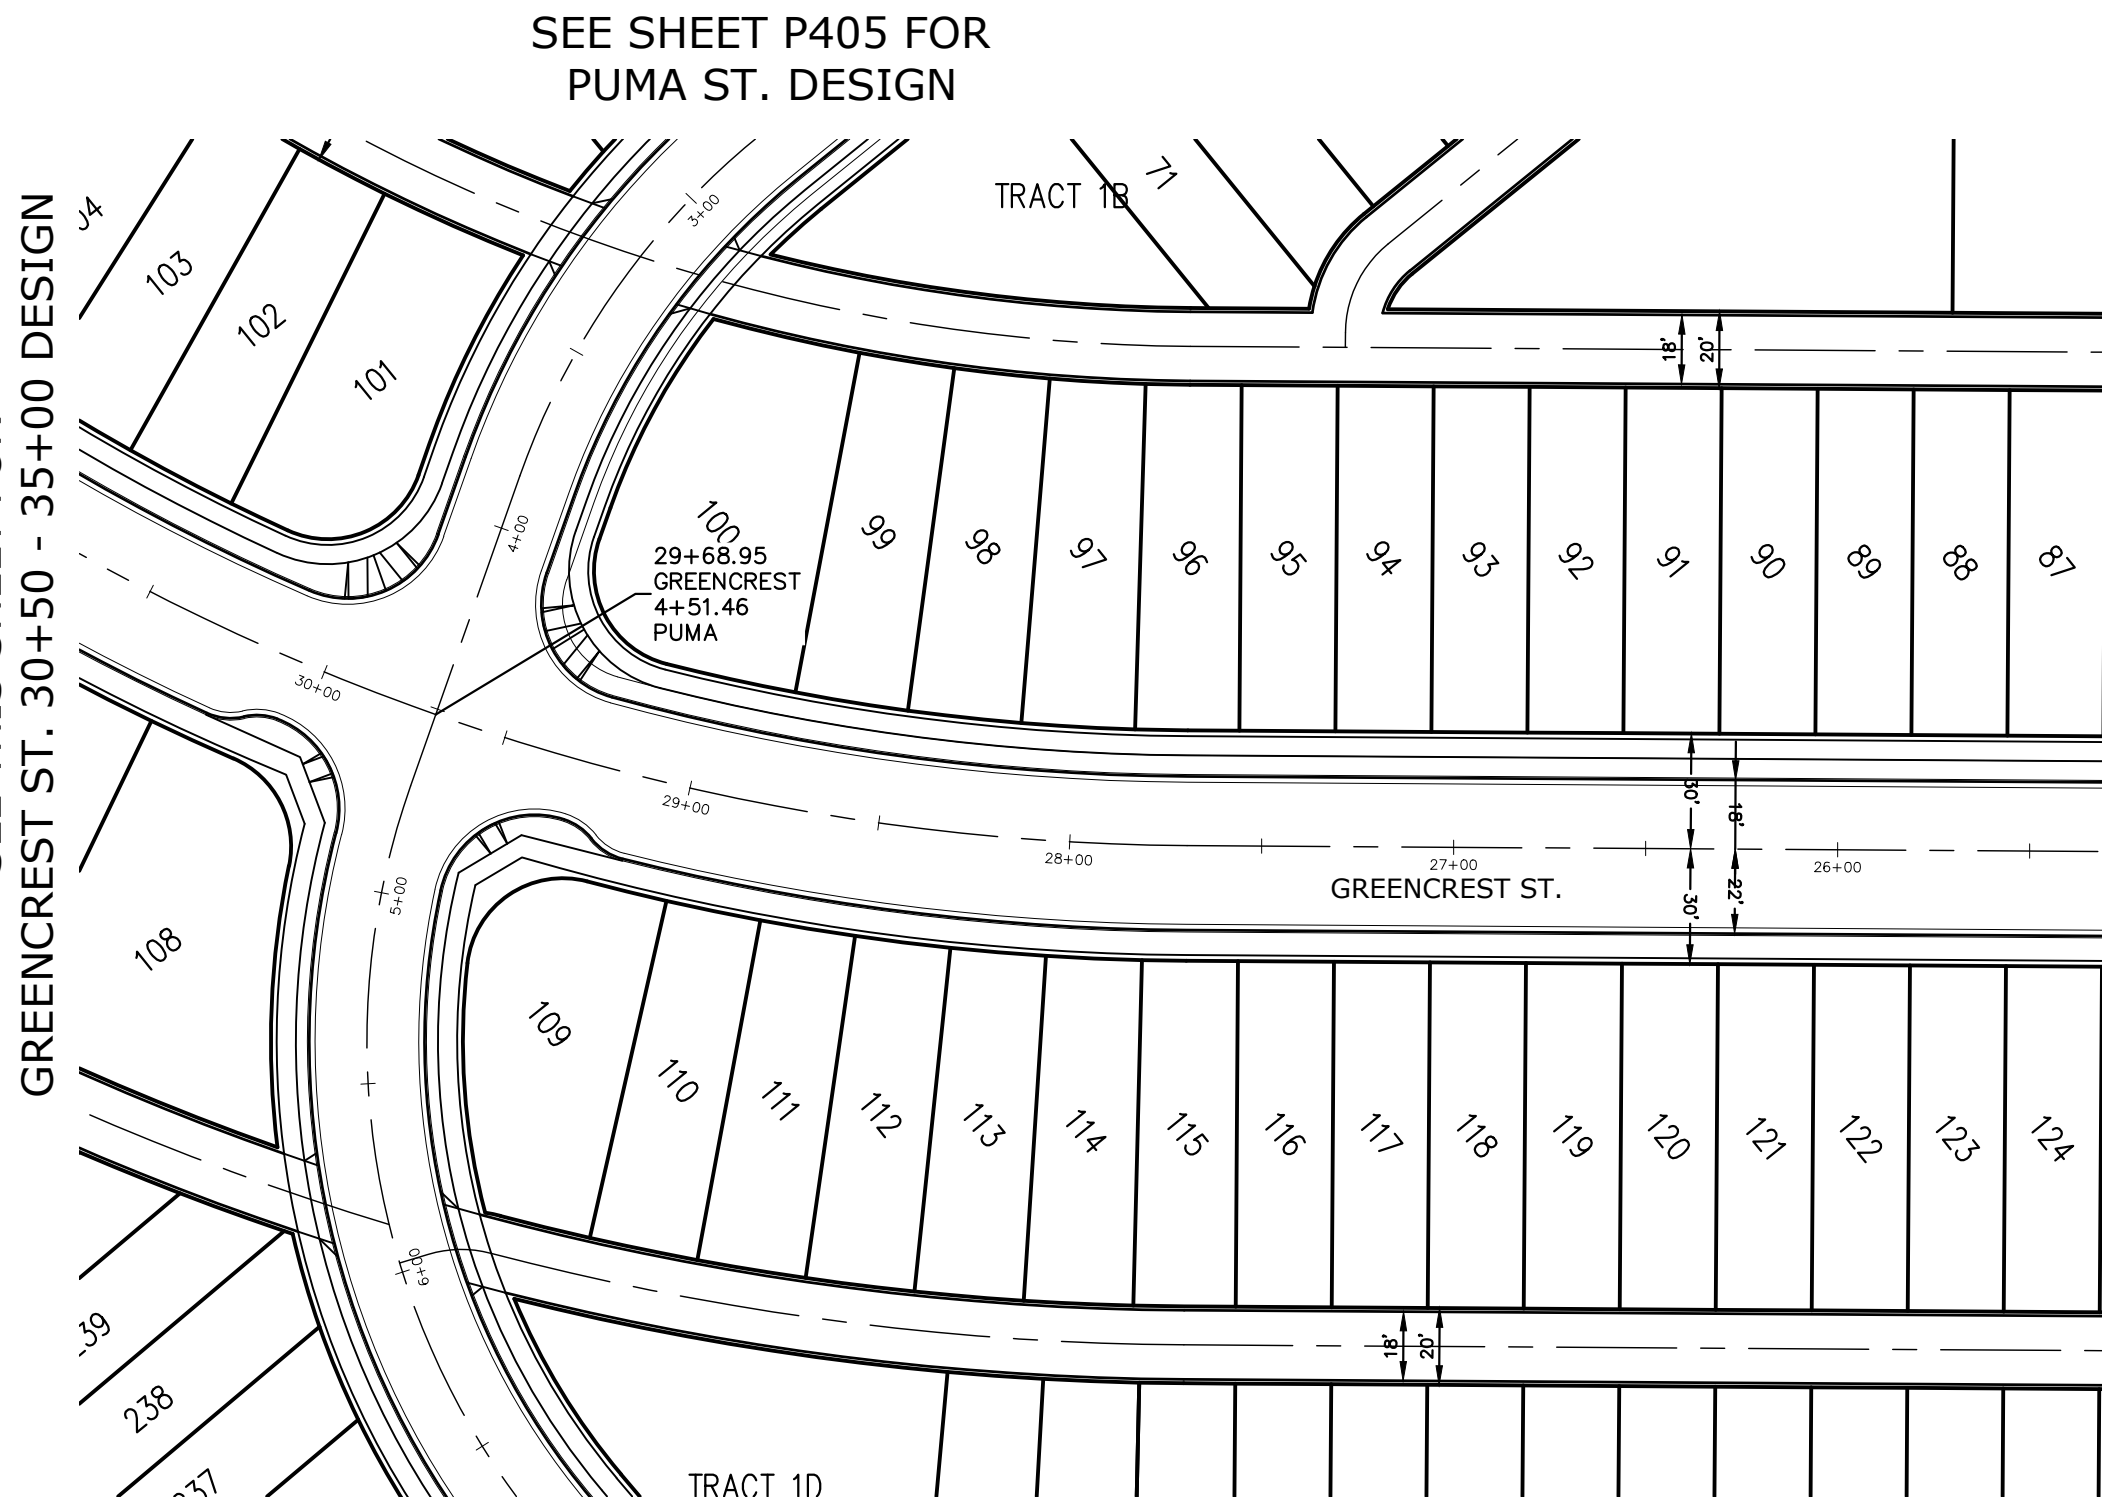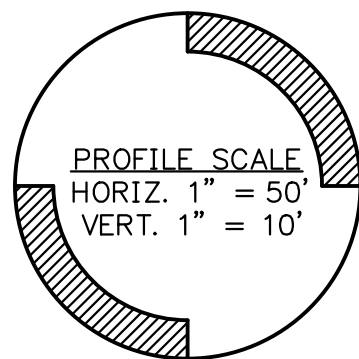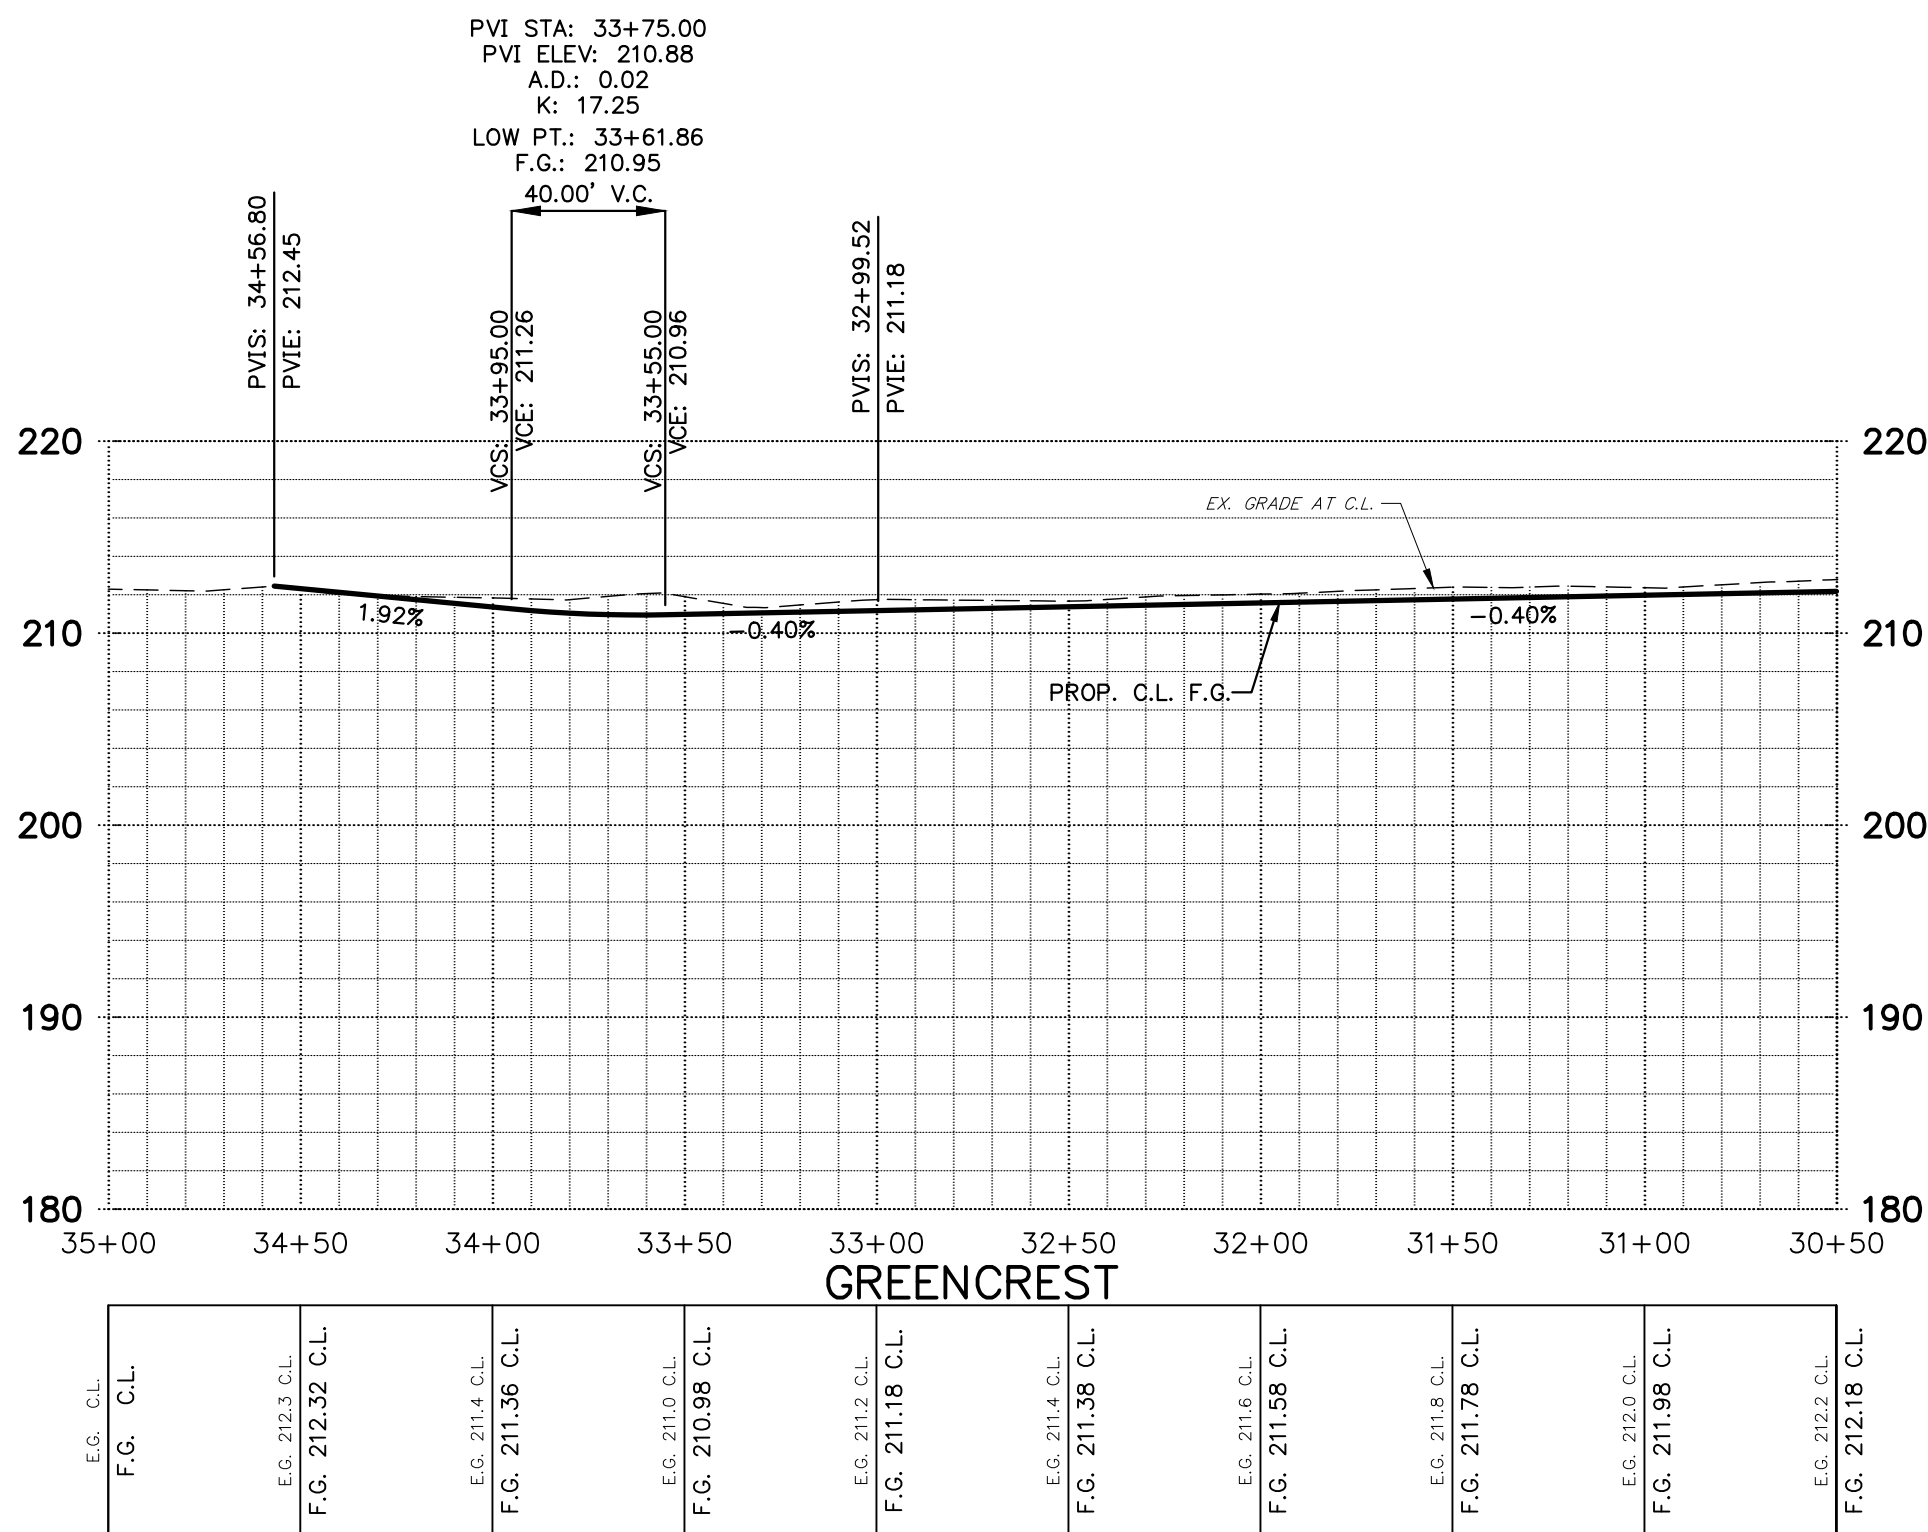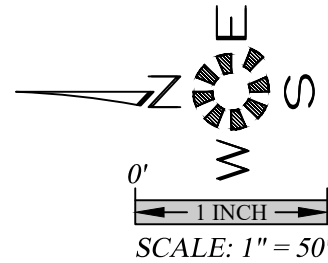

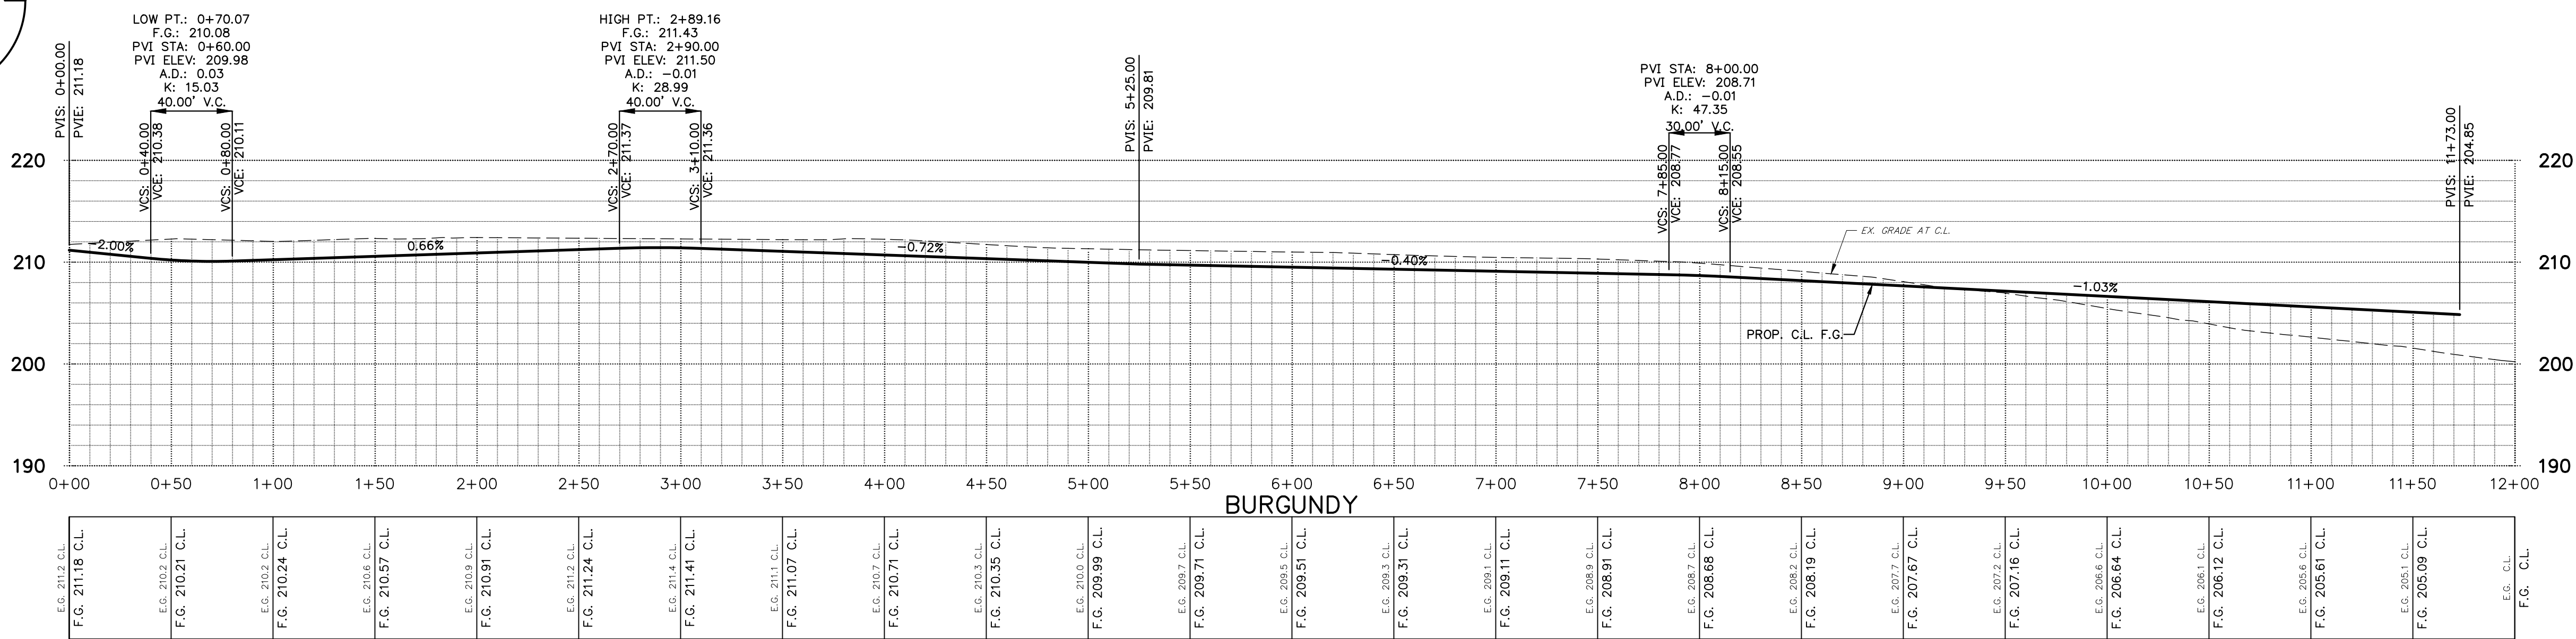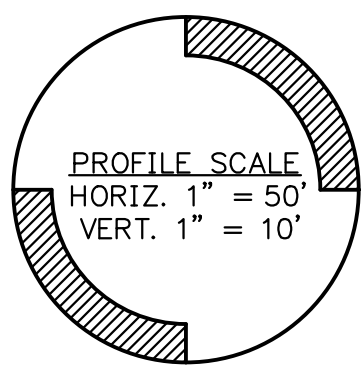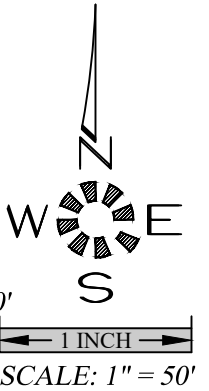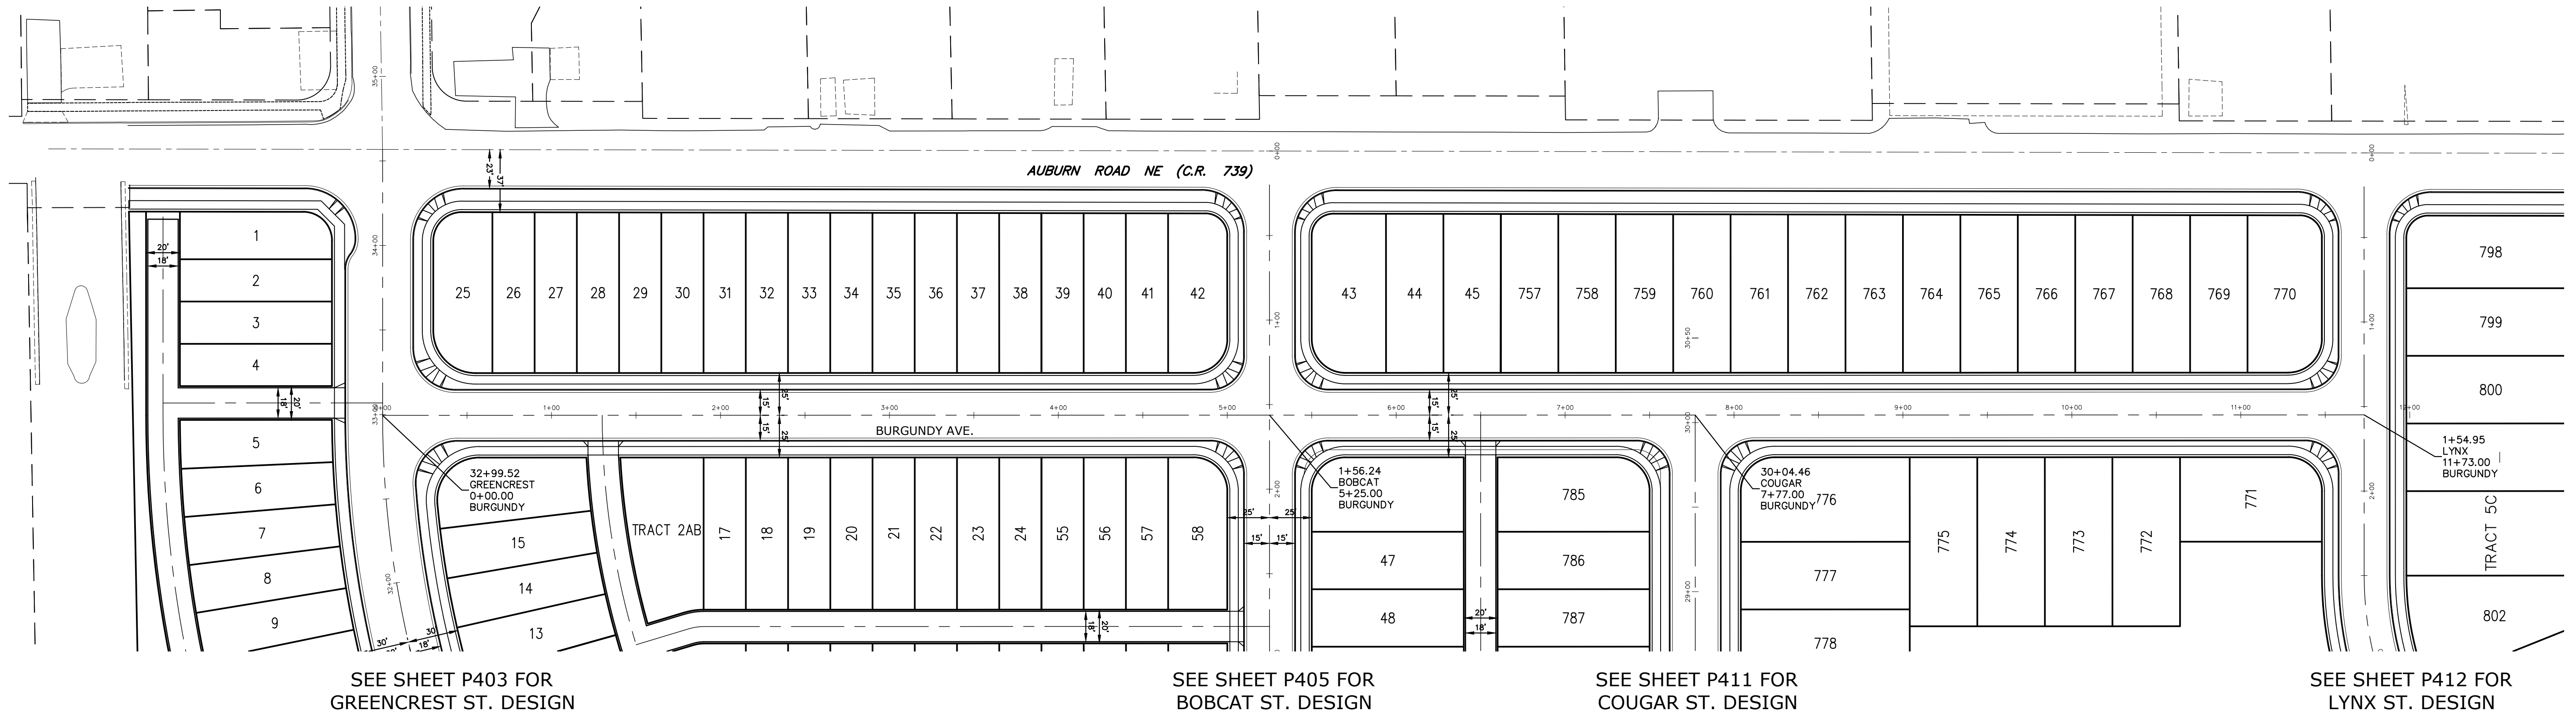


STREET IMPROVEMENTS

EAST PARK ESTATES



NO CHANGES, MODIFICATIONS
OR REPRODUCTIONS TO BE
MADE TO THESE DRAWINGS
WITHOUT WRITTEN
AUTHORIZATION FROM THE
DESIGN ENGINEER.
DIMENSIONS & NOTES TAKE
PRECEDENCE OVER
GRAPHICAL REPRESENTATION.

Design: M.D.G.
Drawn: R.E.H.
Checked: M.D.G.
Date: NOV. 2018
Scale: AS SHOWN

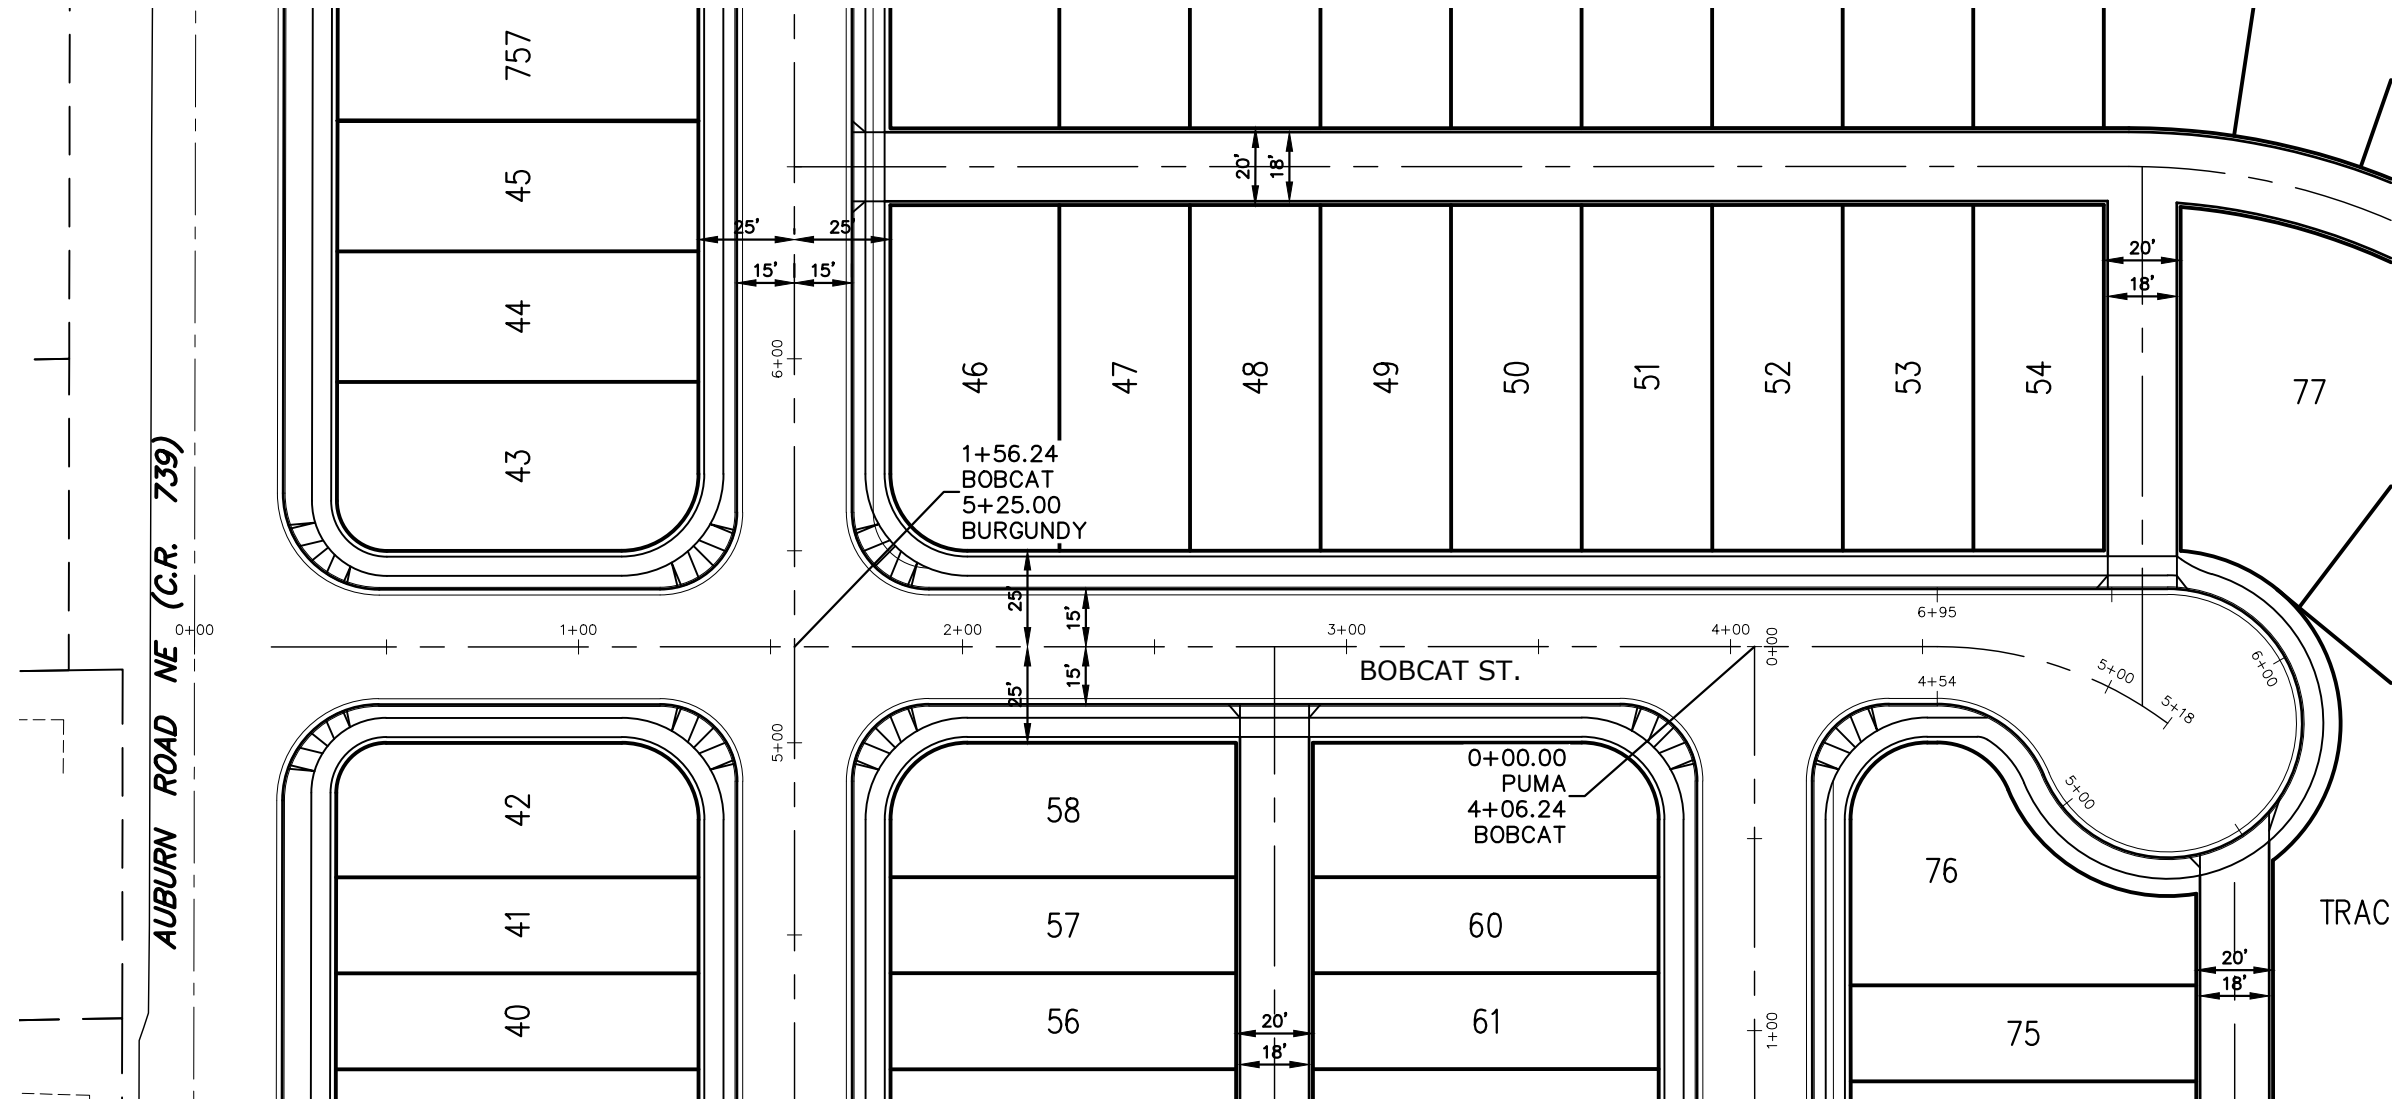

SEE SHEET P404 FOR BURGUNDY AVE. DESIGN

SEE THIS SHEET FOR PUMA ST. DESIGN

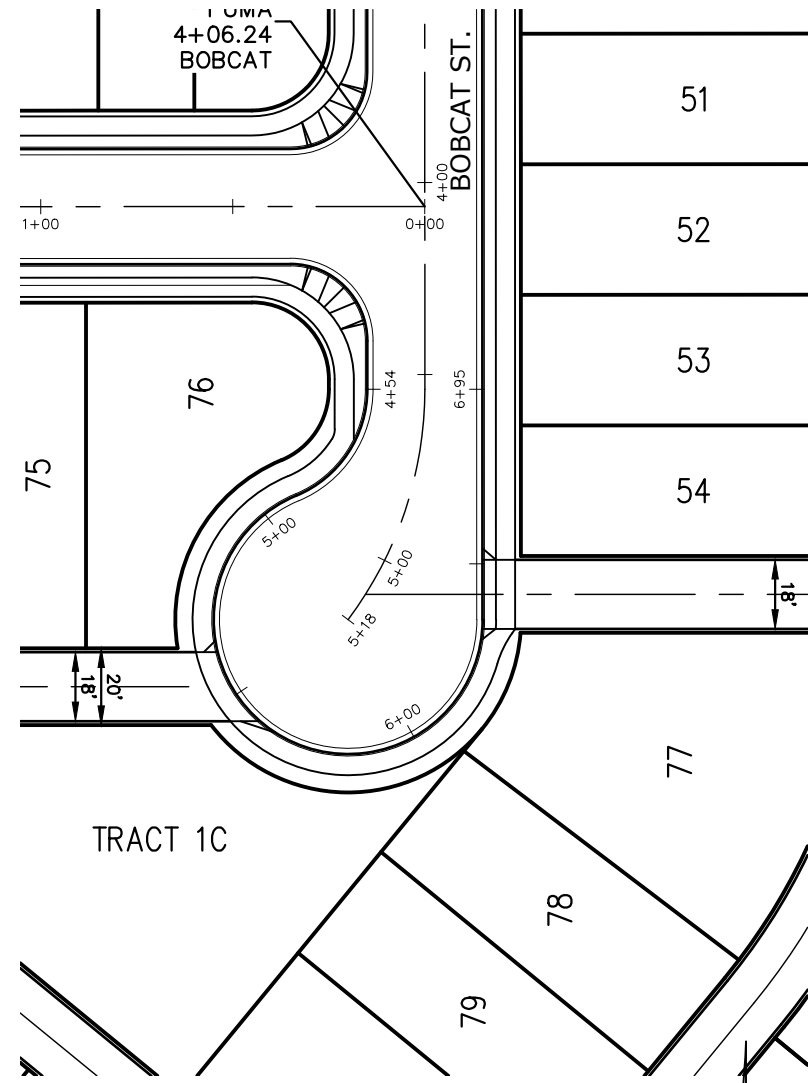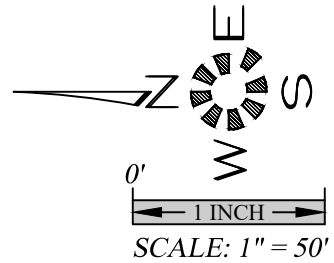





SEE SHEET P403 FOR GREENCREST ST. DESIGN





SEE THIS SHEET FOR BOBCAT ST. DESIGN

SEE SHEET P406 FOR PUMA ST. 5+50 - 17+00 DESIGN

SEE SHEET P402 FOR GREENCREST ST. DESIGN

SEE SHEET P900 FOR TYPICAL STREET SECTIONS

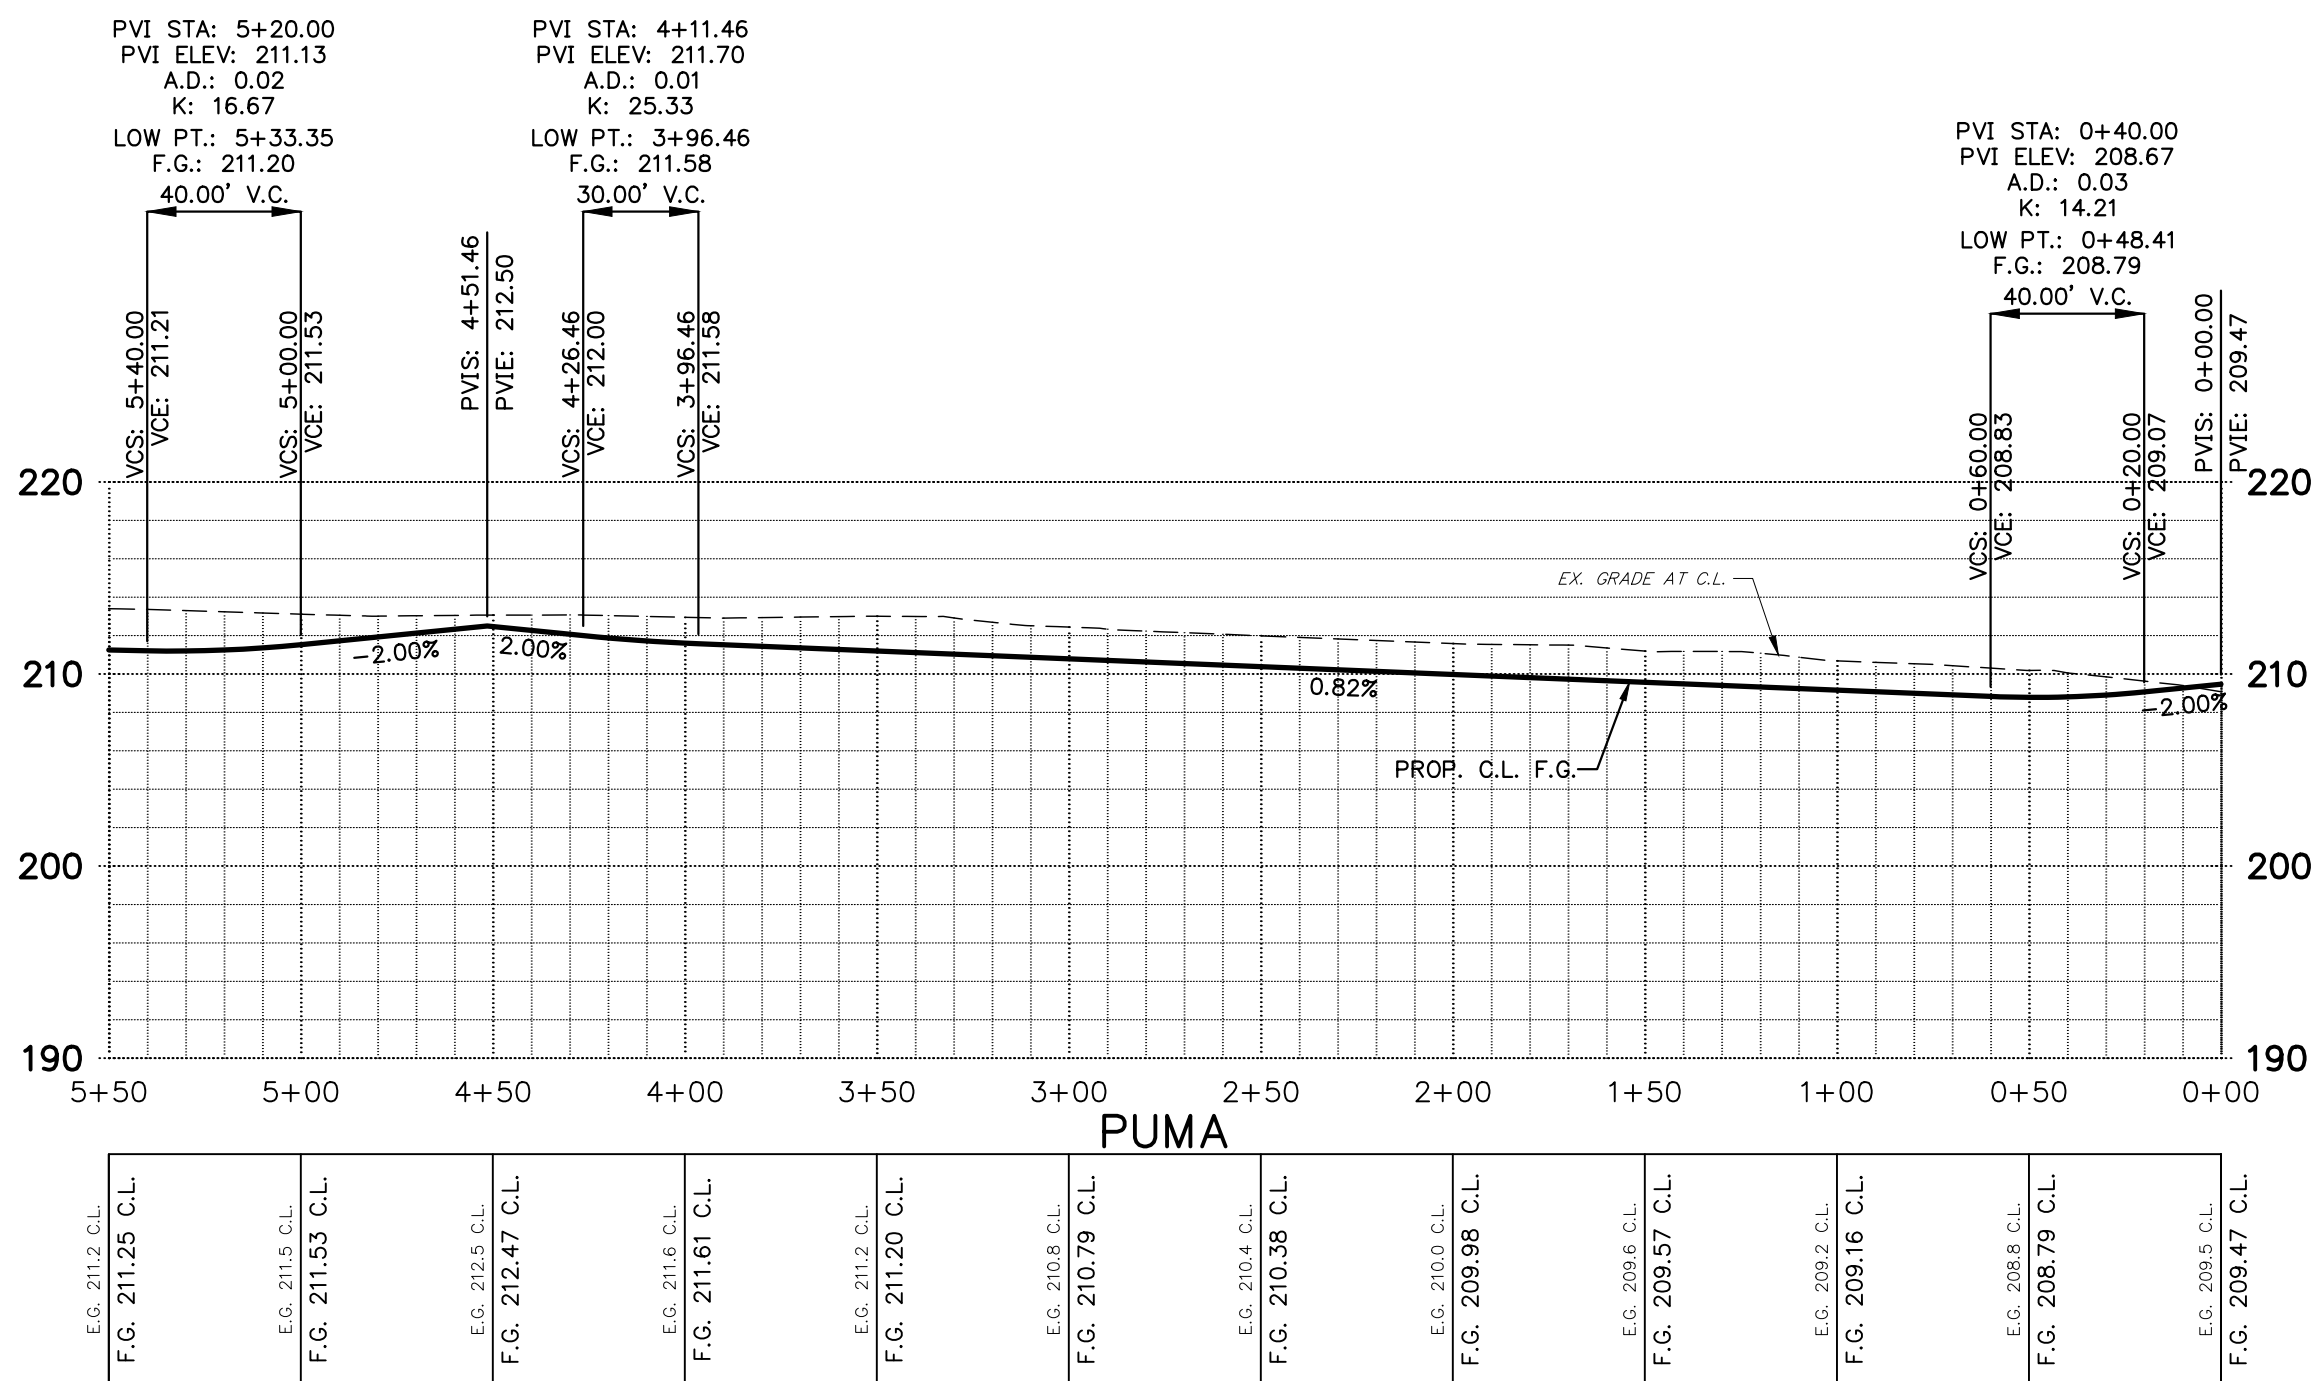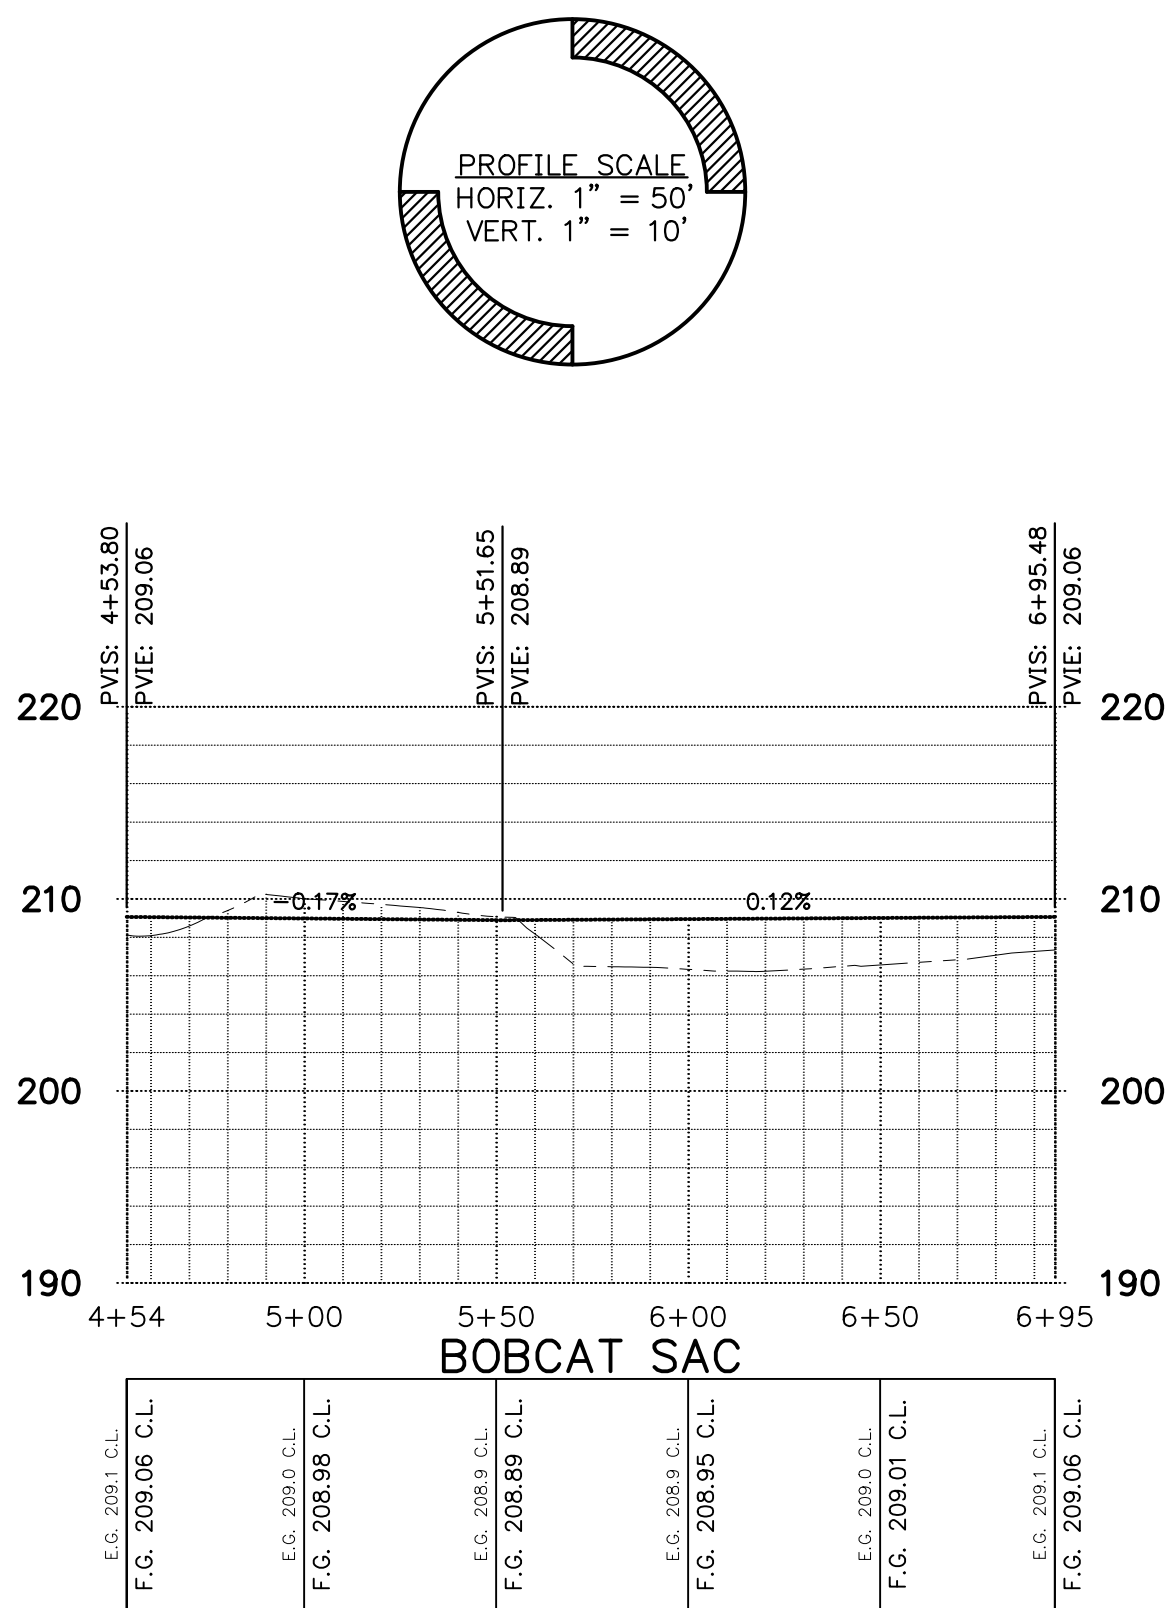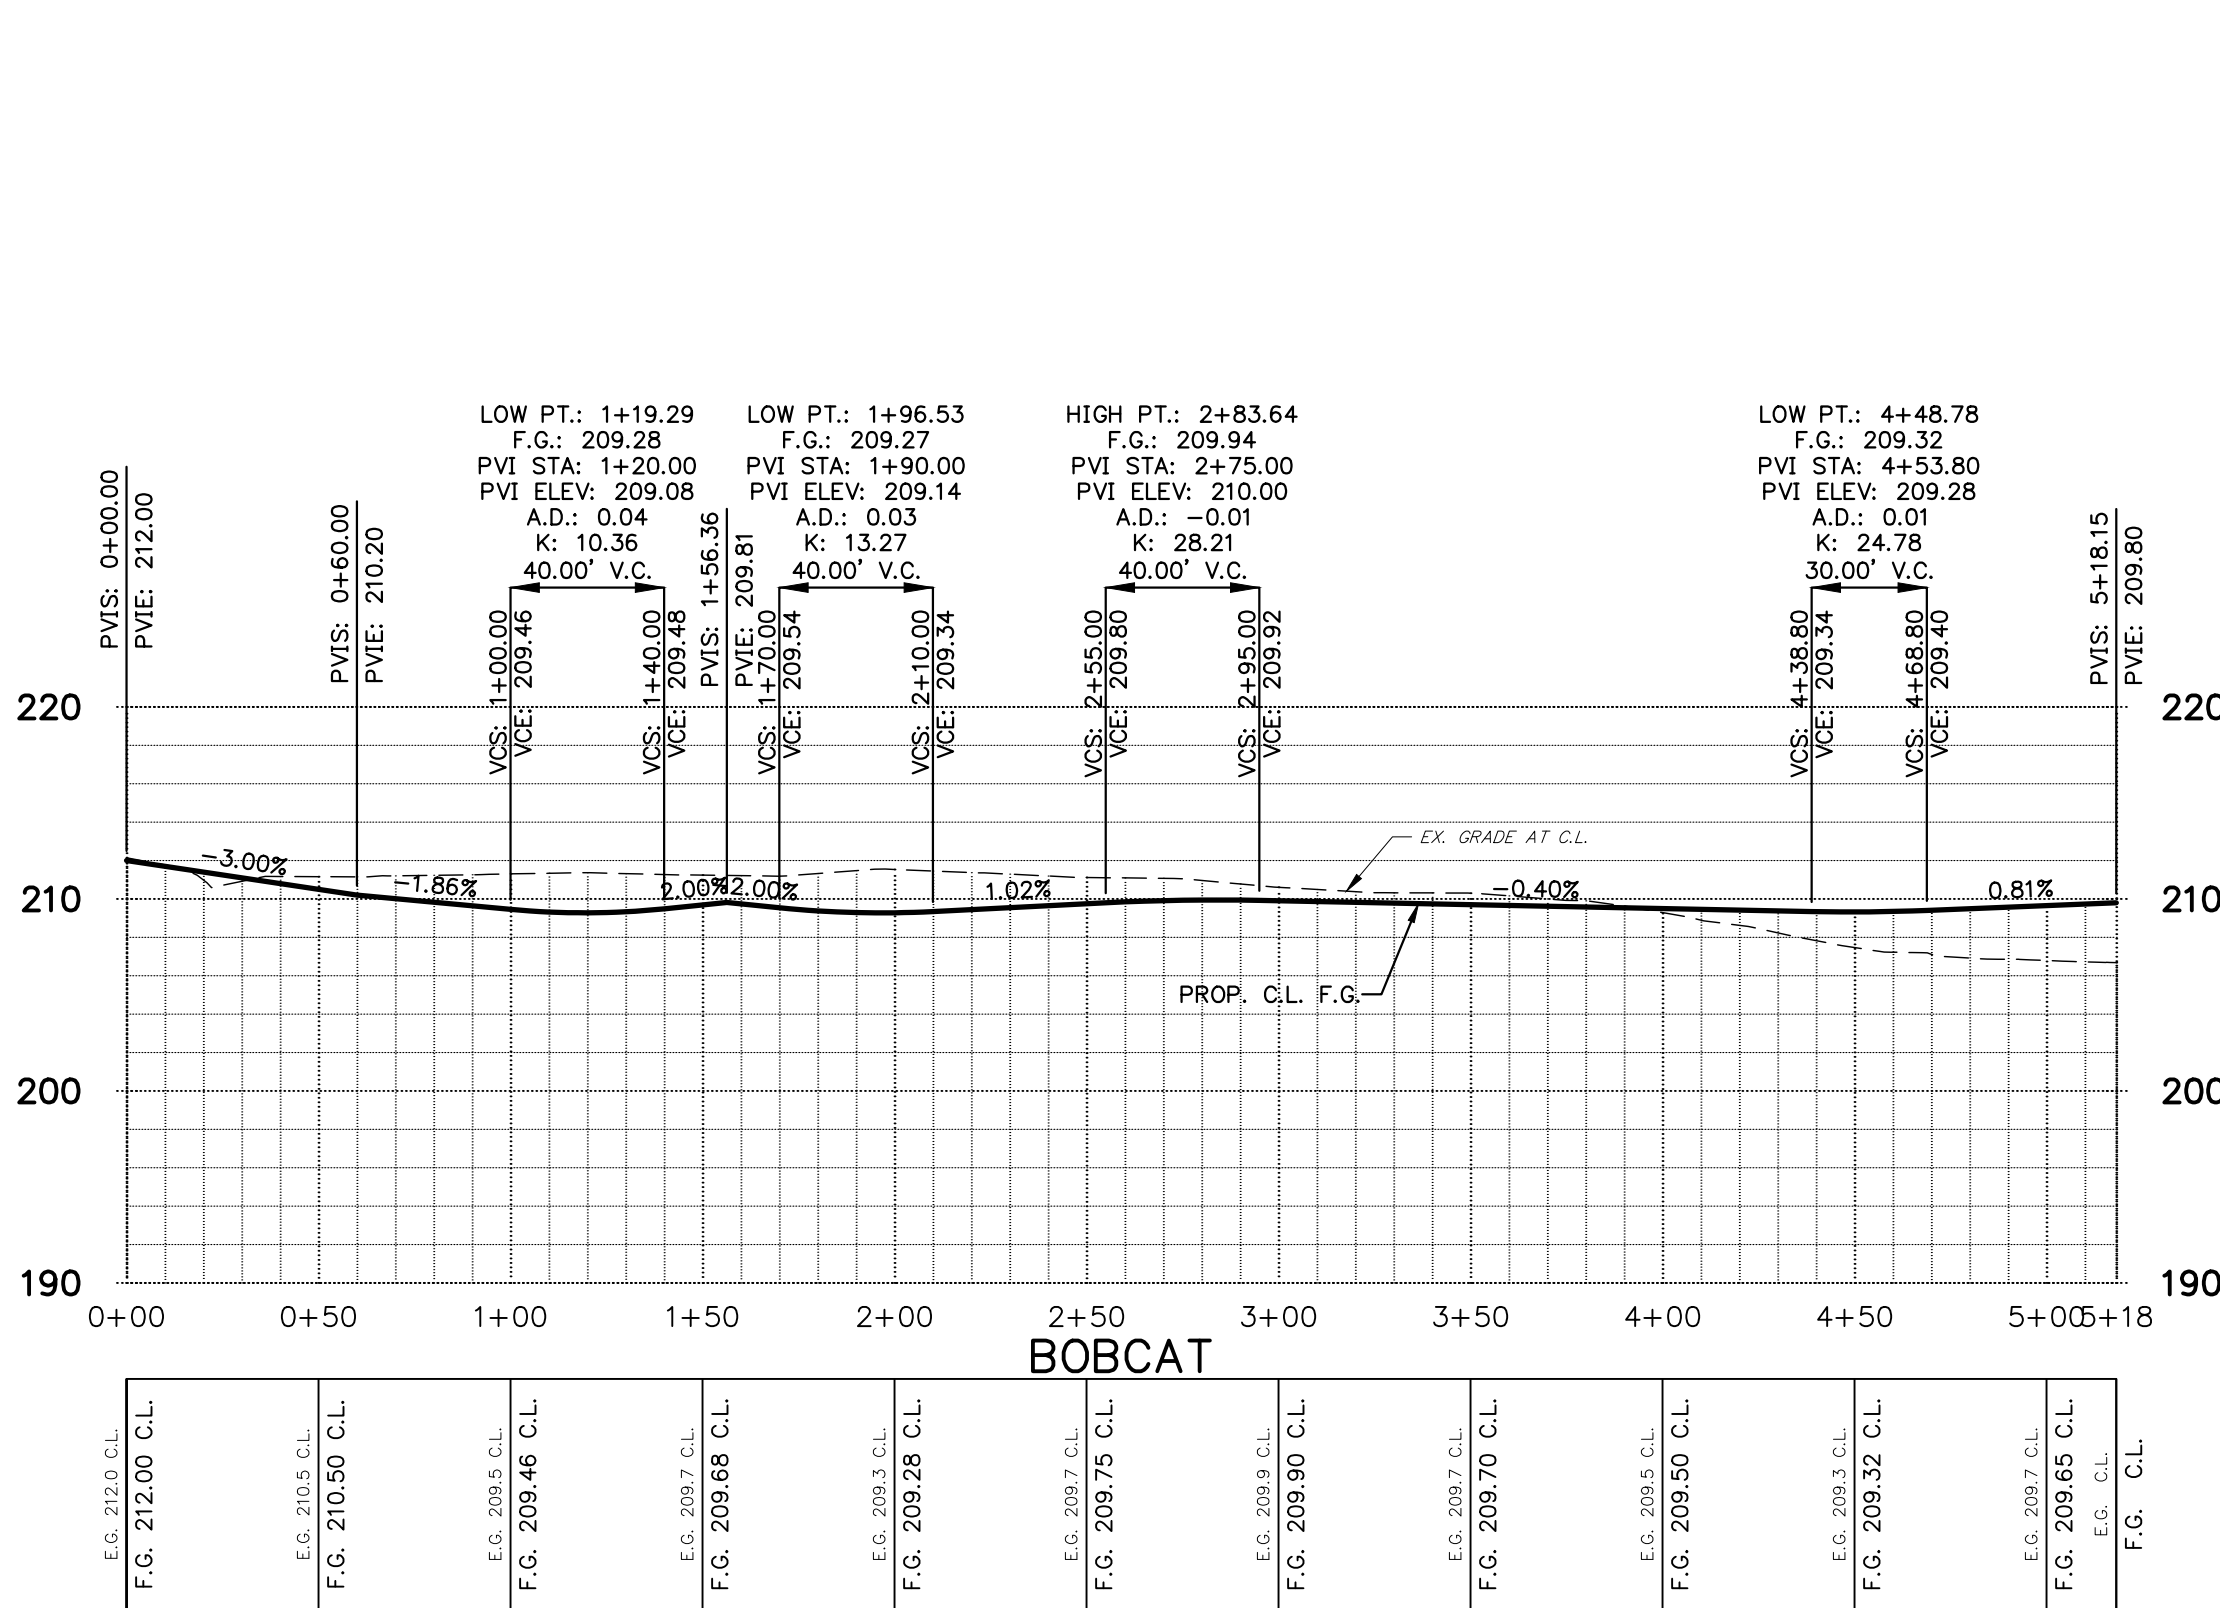
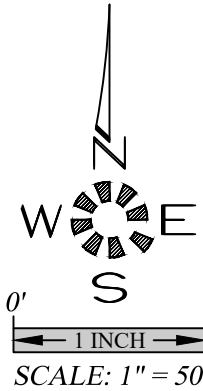


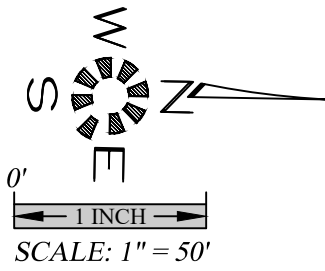
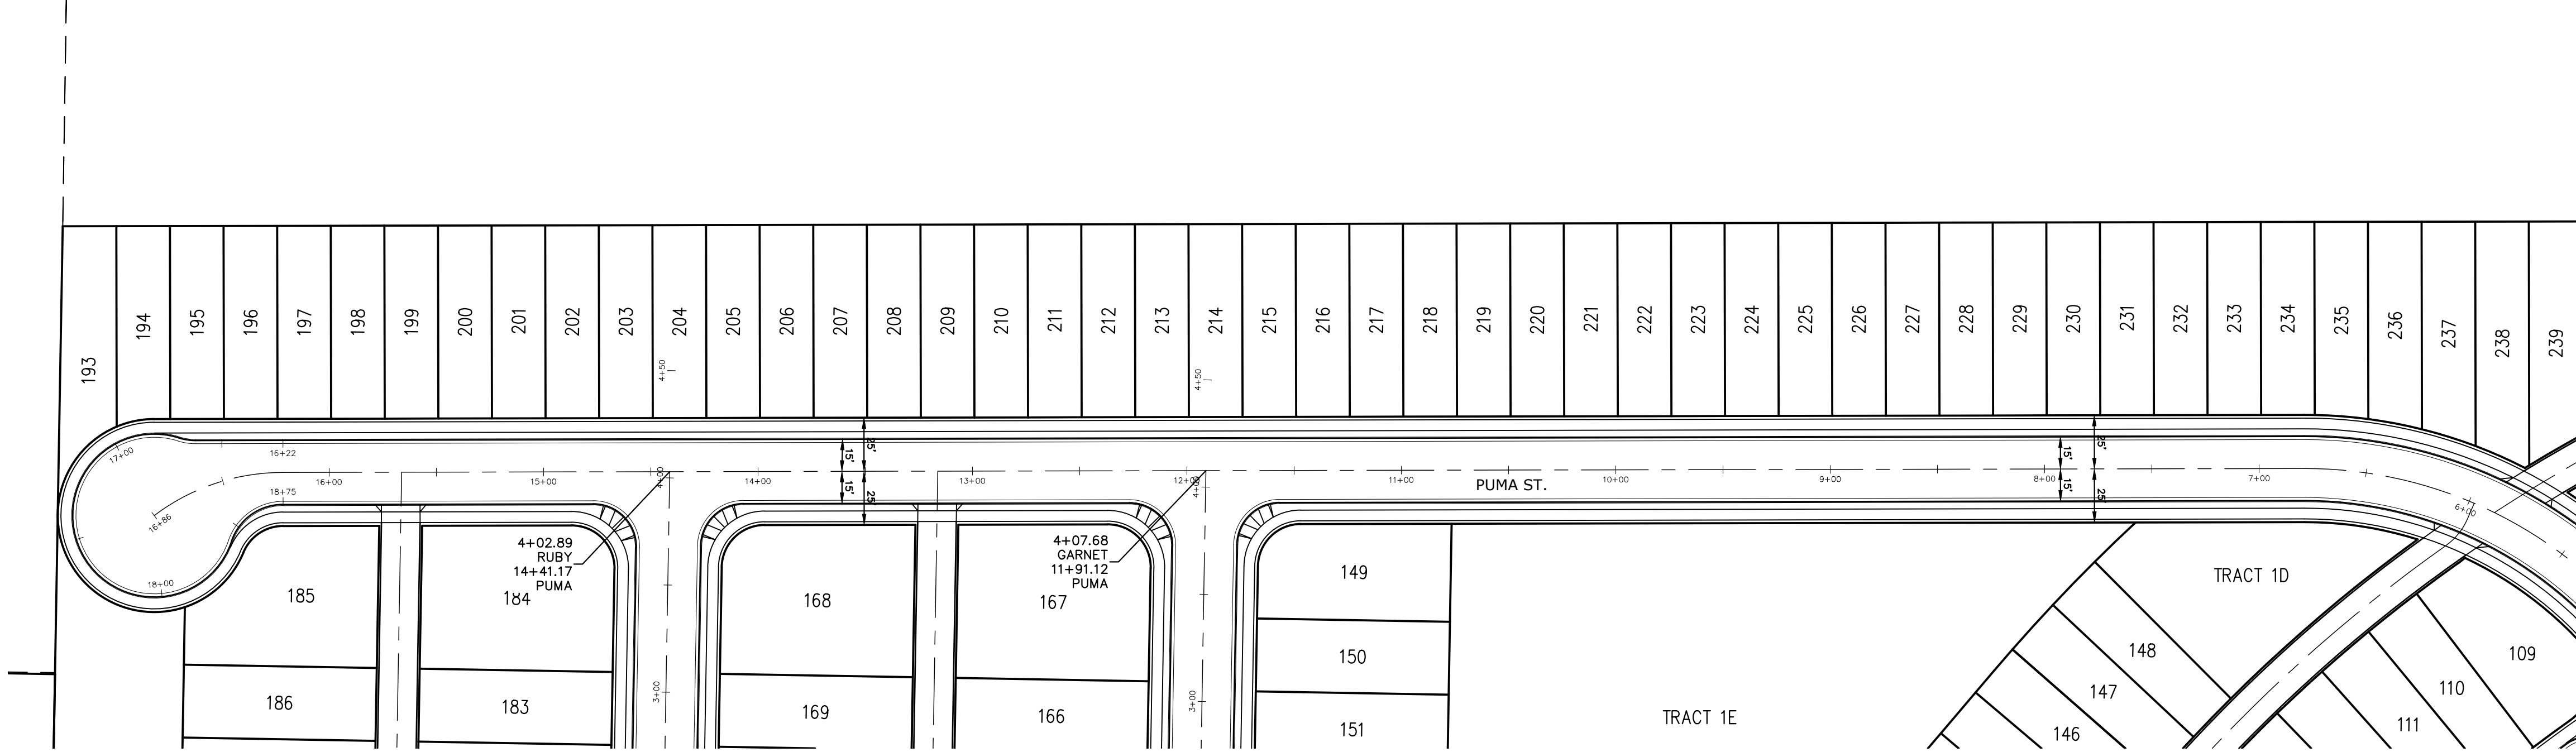
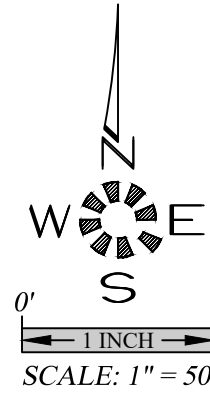
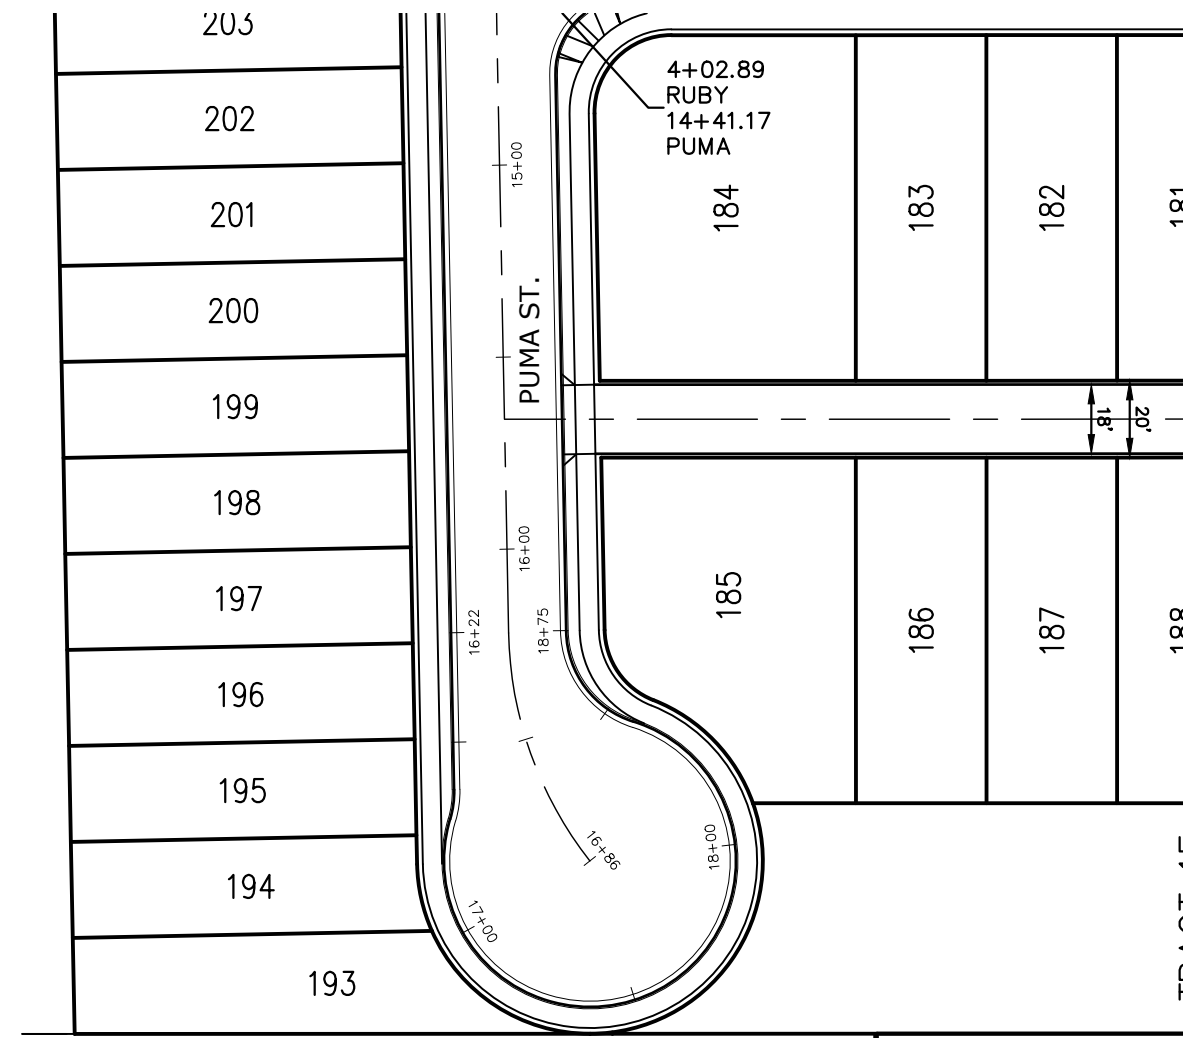


SEE SHEET P407 FOR
RUBY AVE. DESIGN



SEE SHEET P407 FOR
GARNET AVE. DESIGN



SEE SHEET P900 FOR
TYPICAL STREET SECTIONS

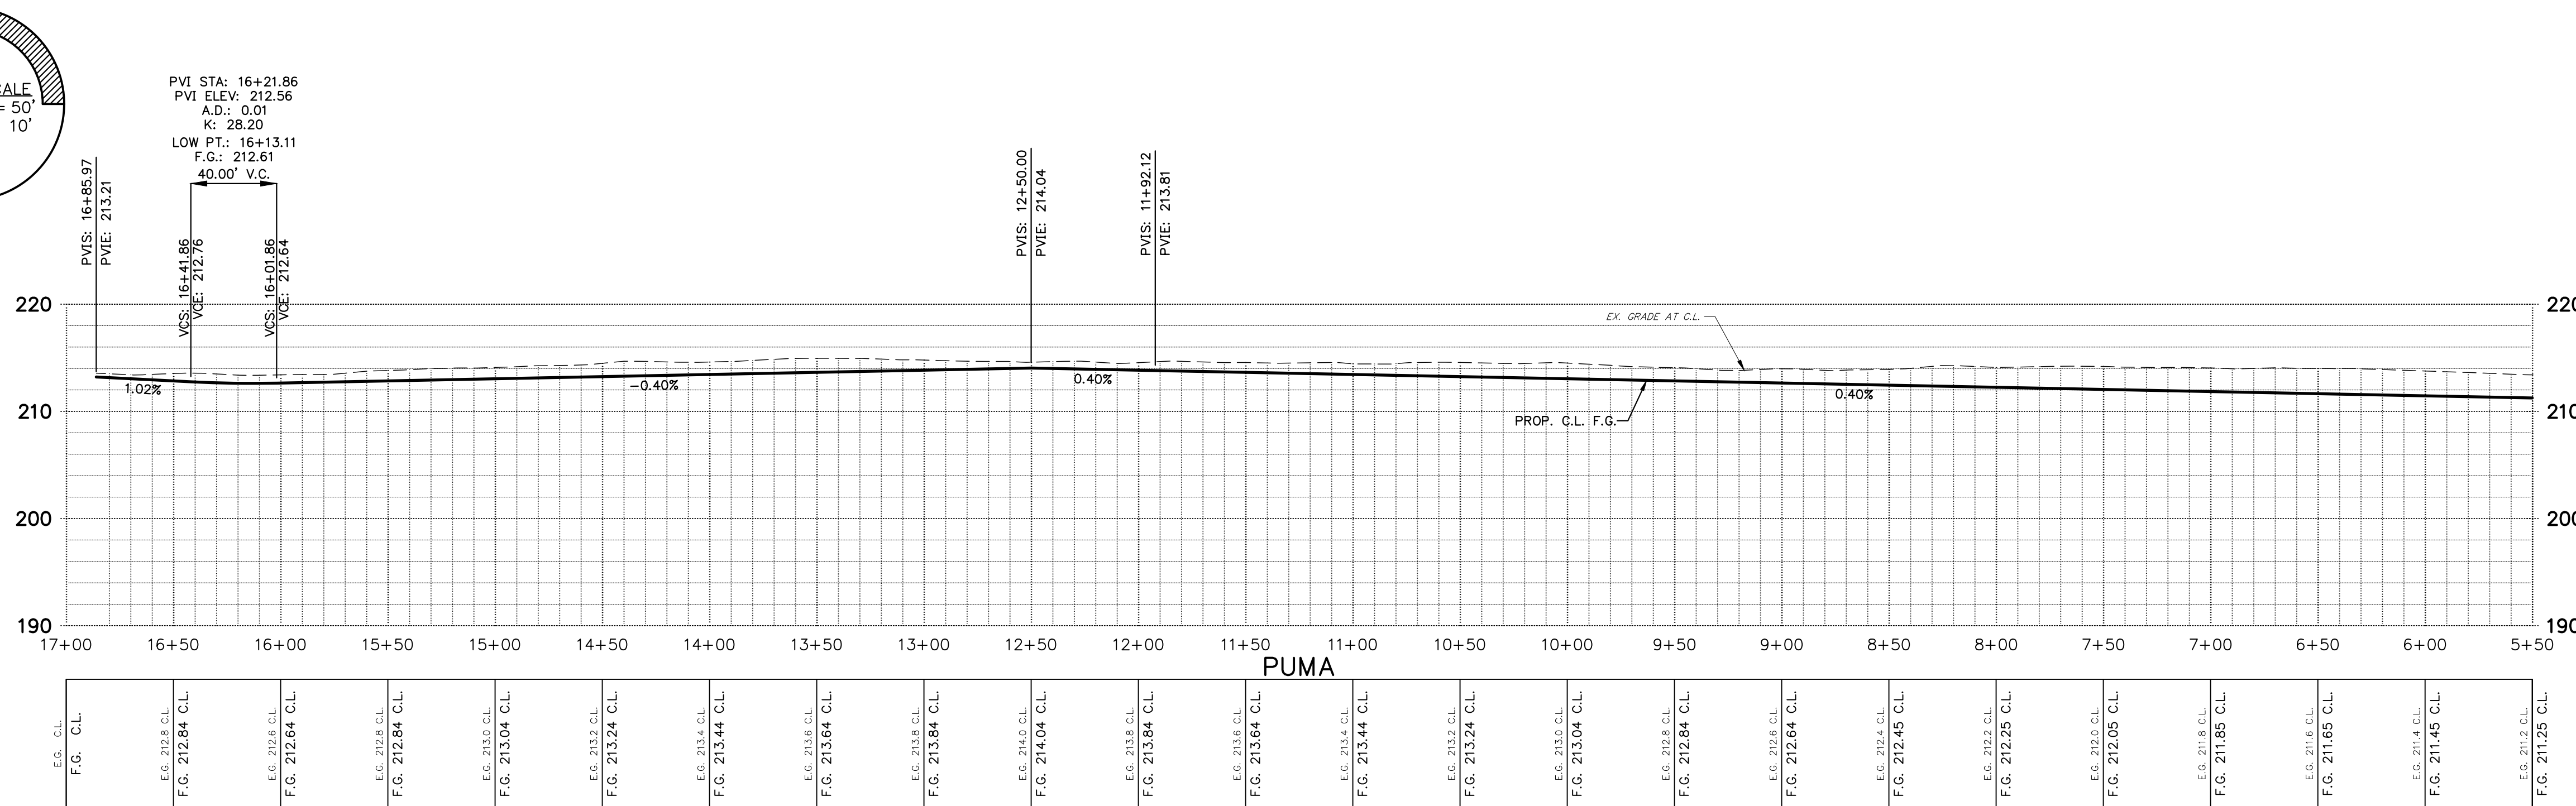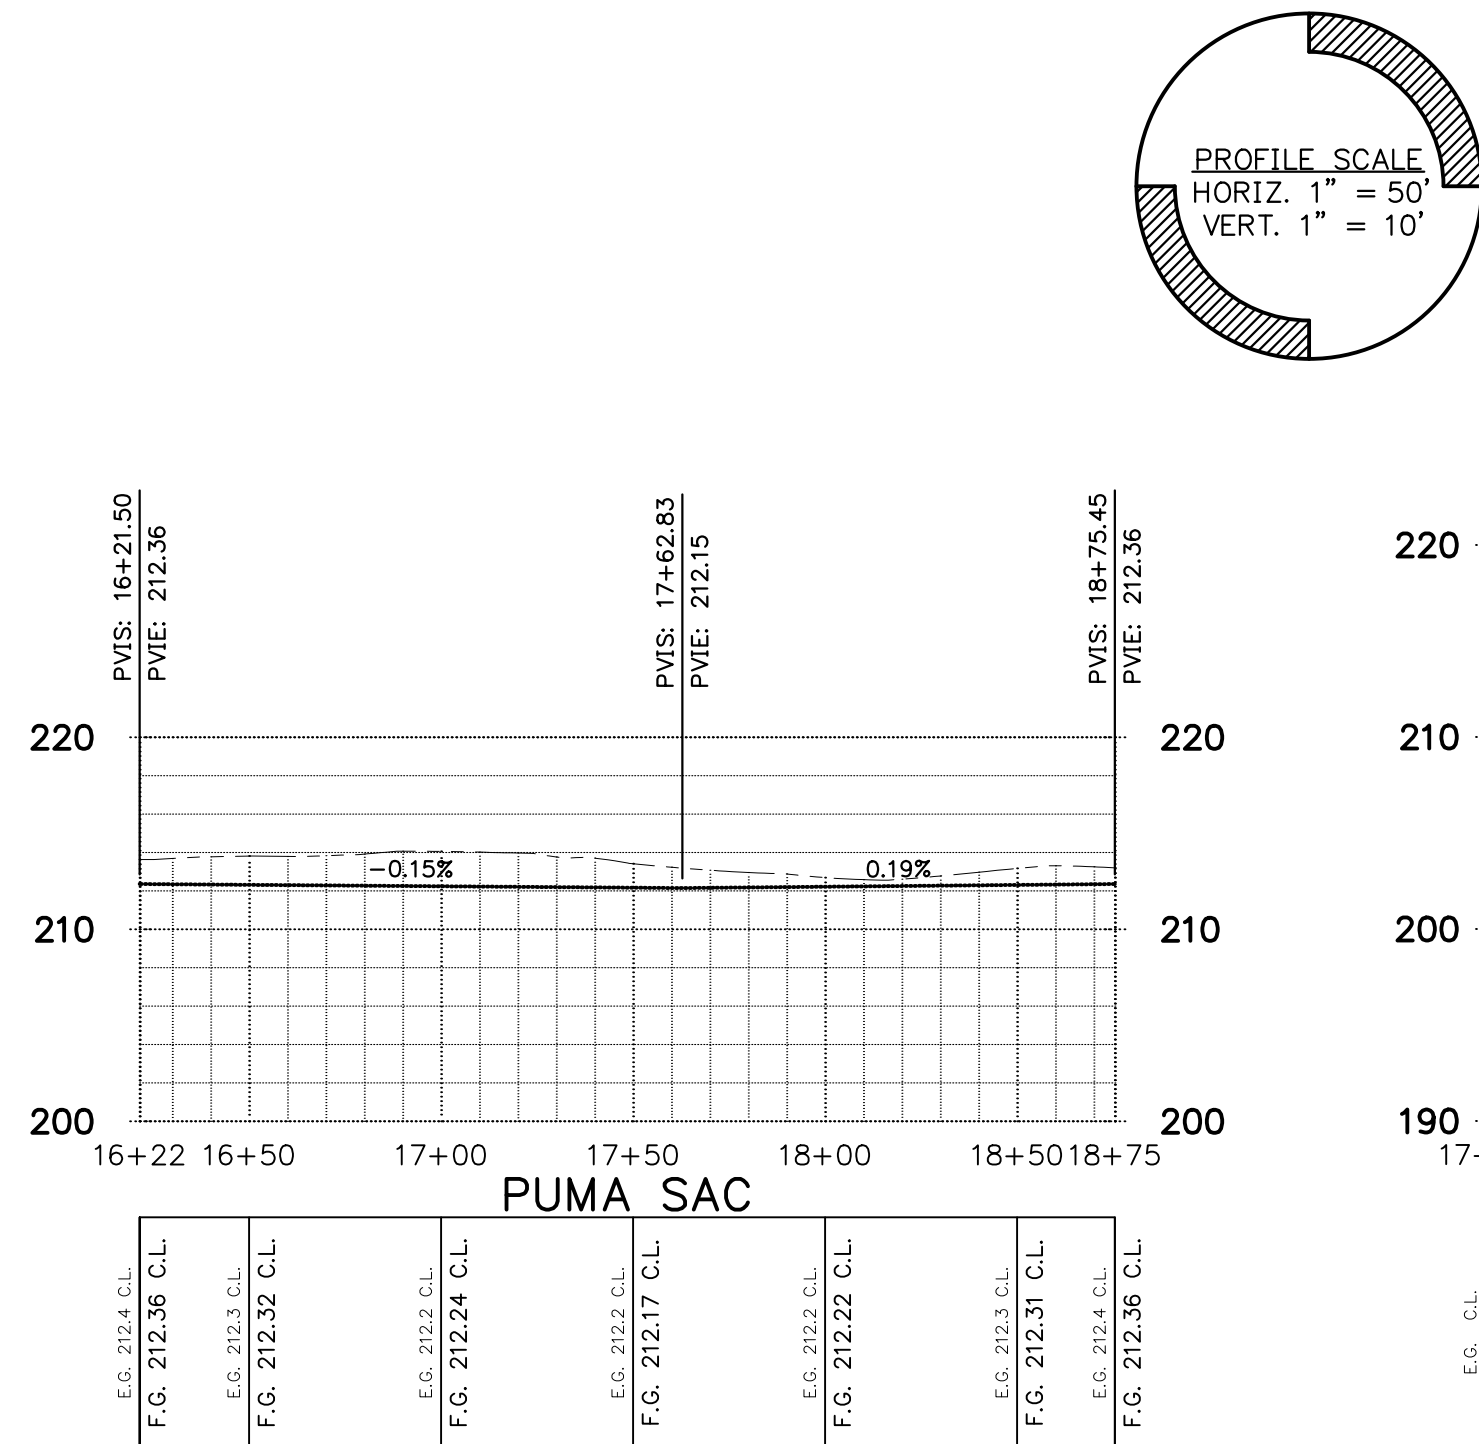

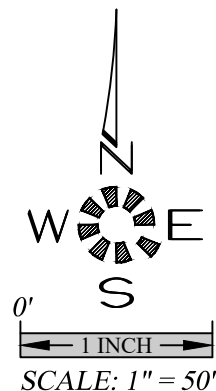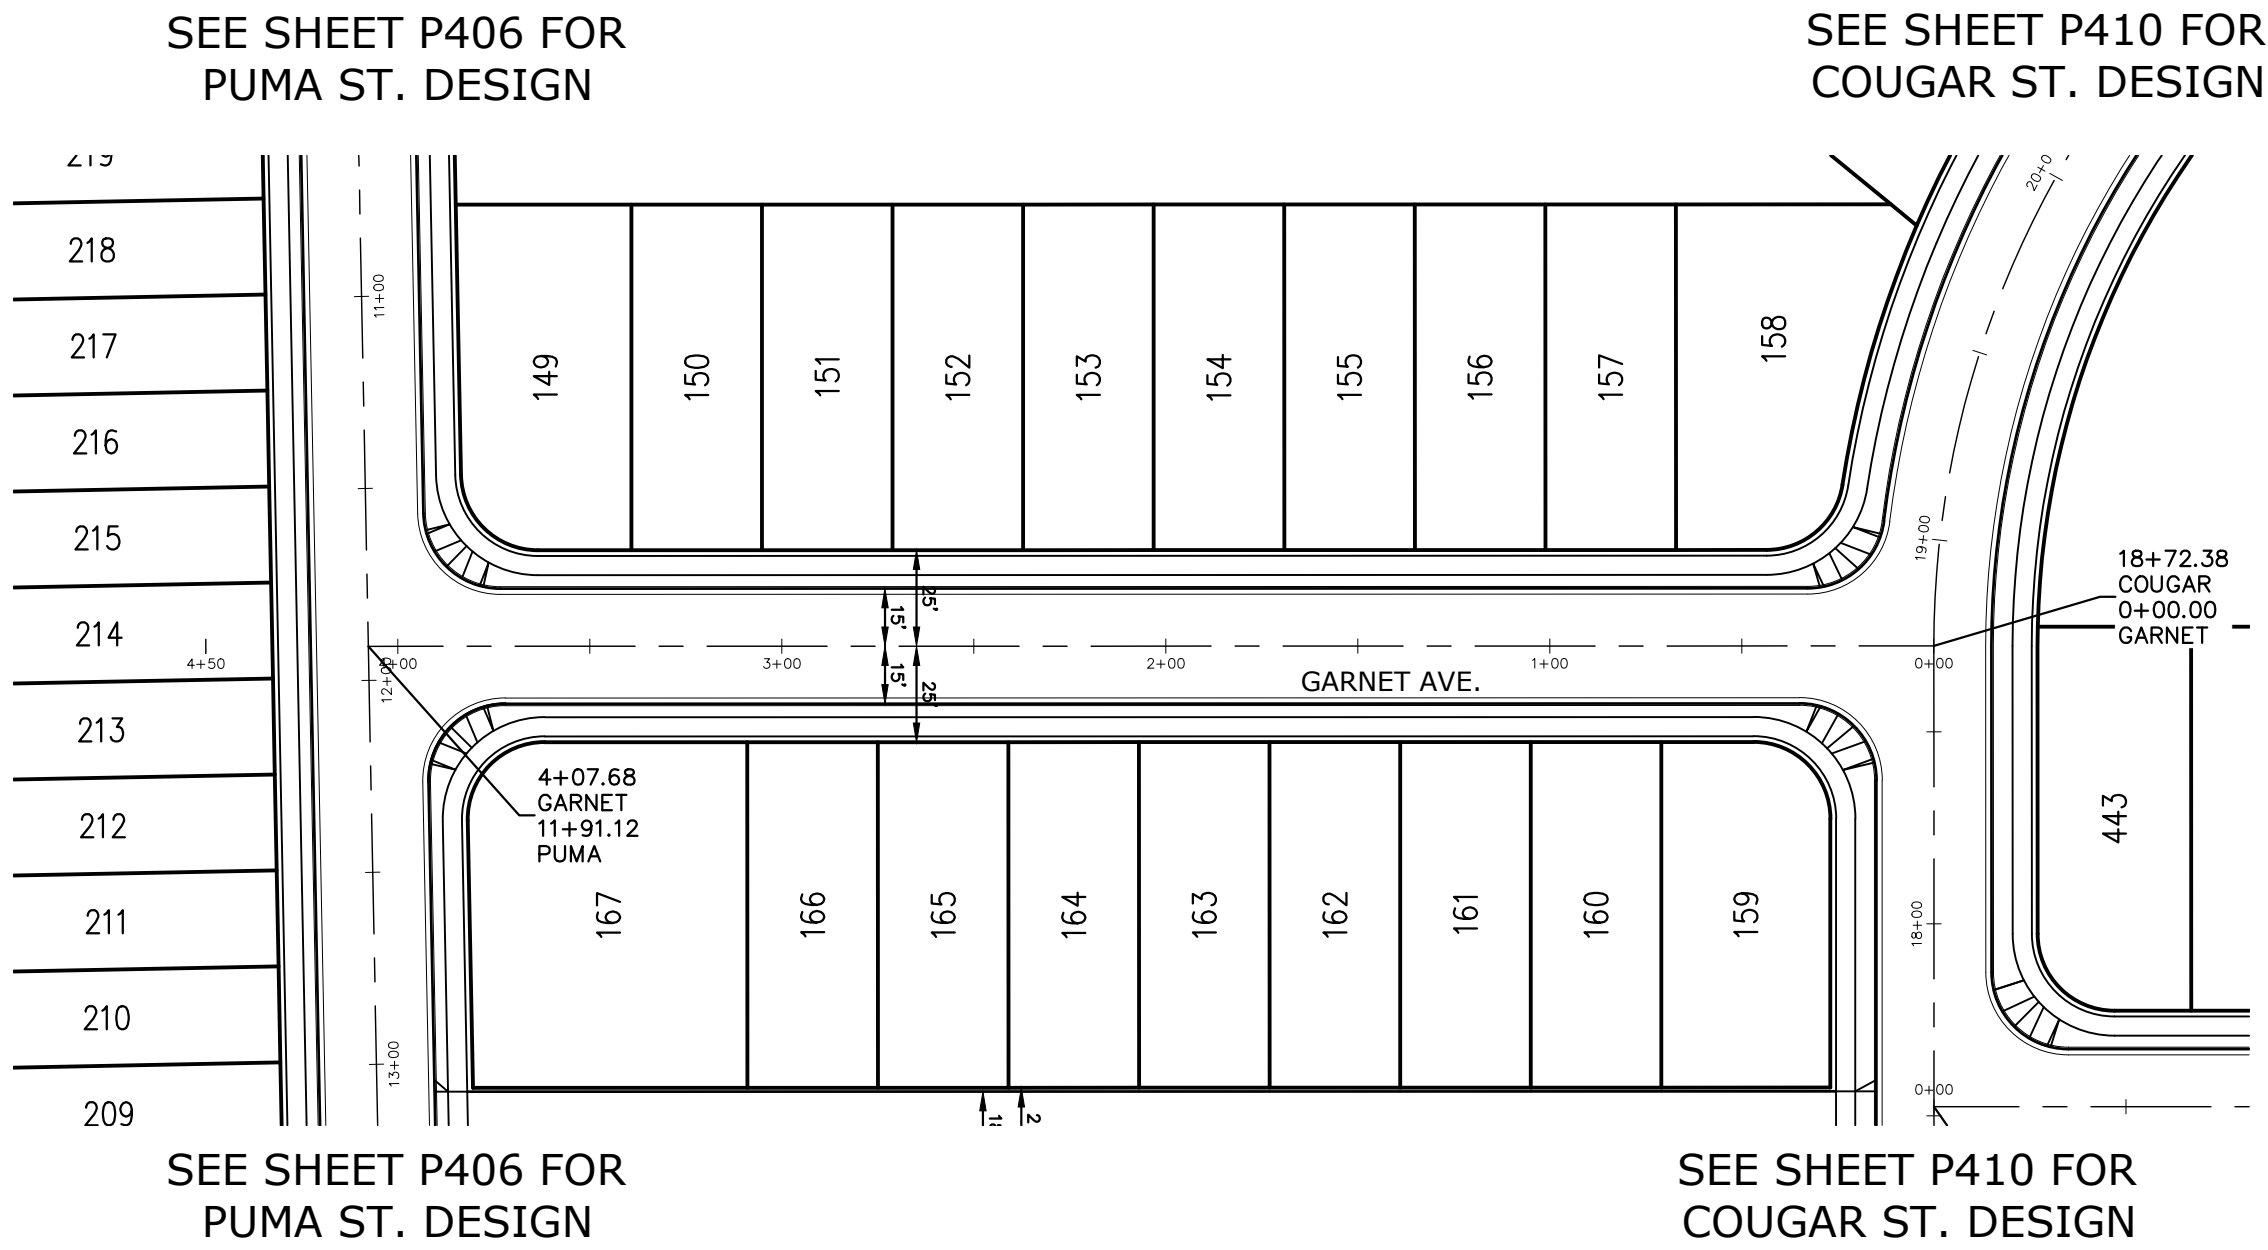
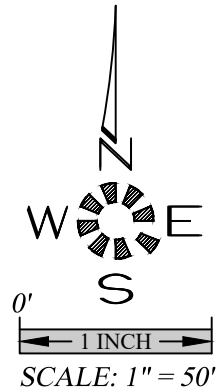
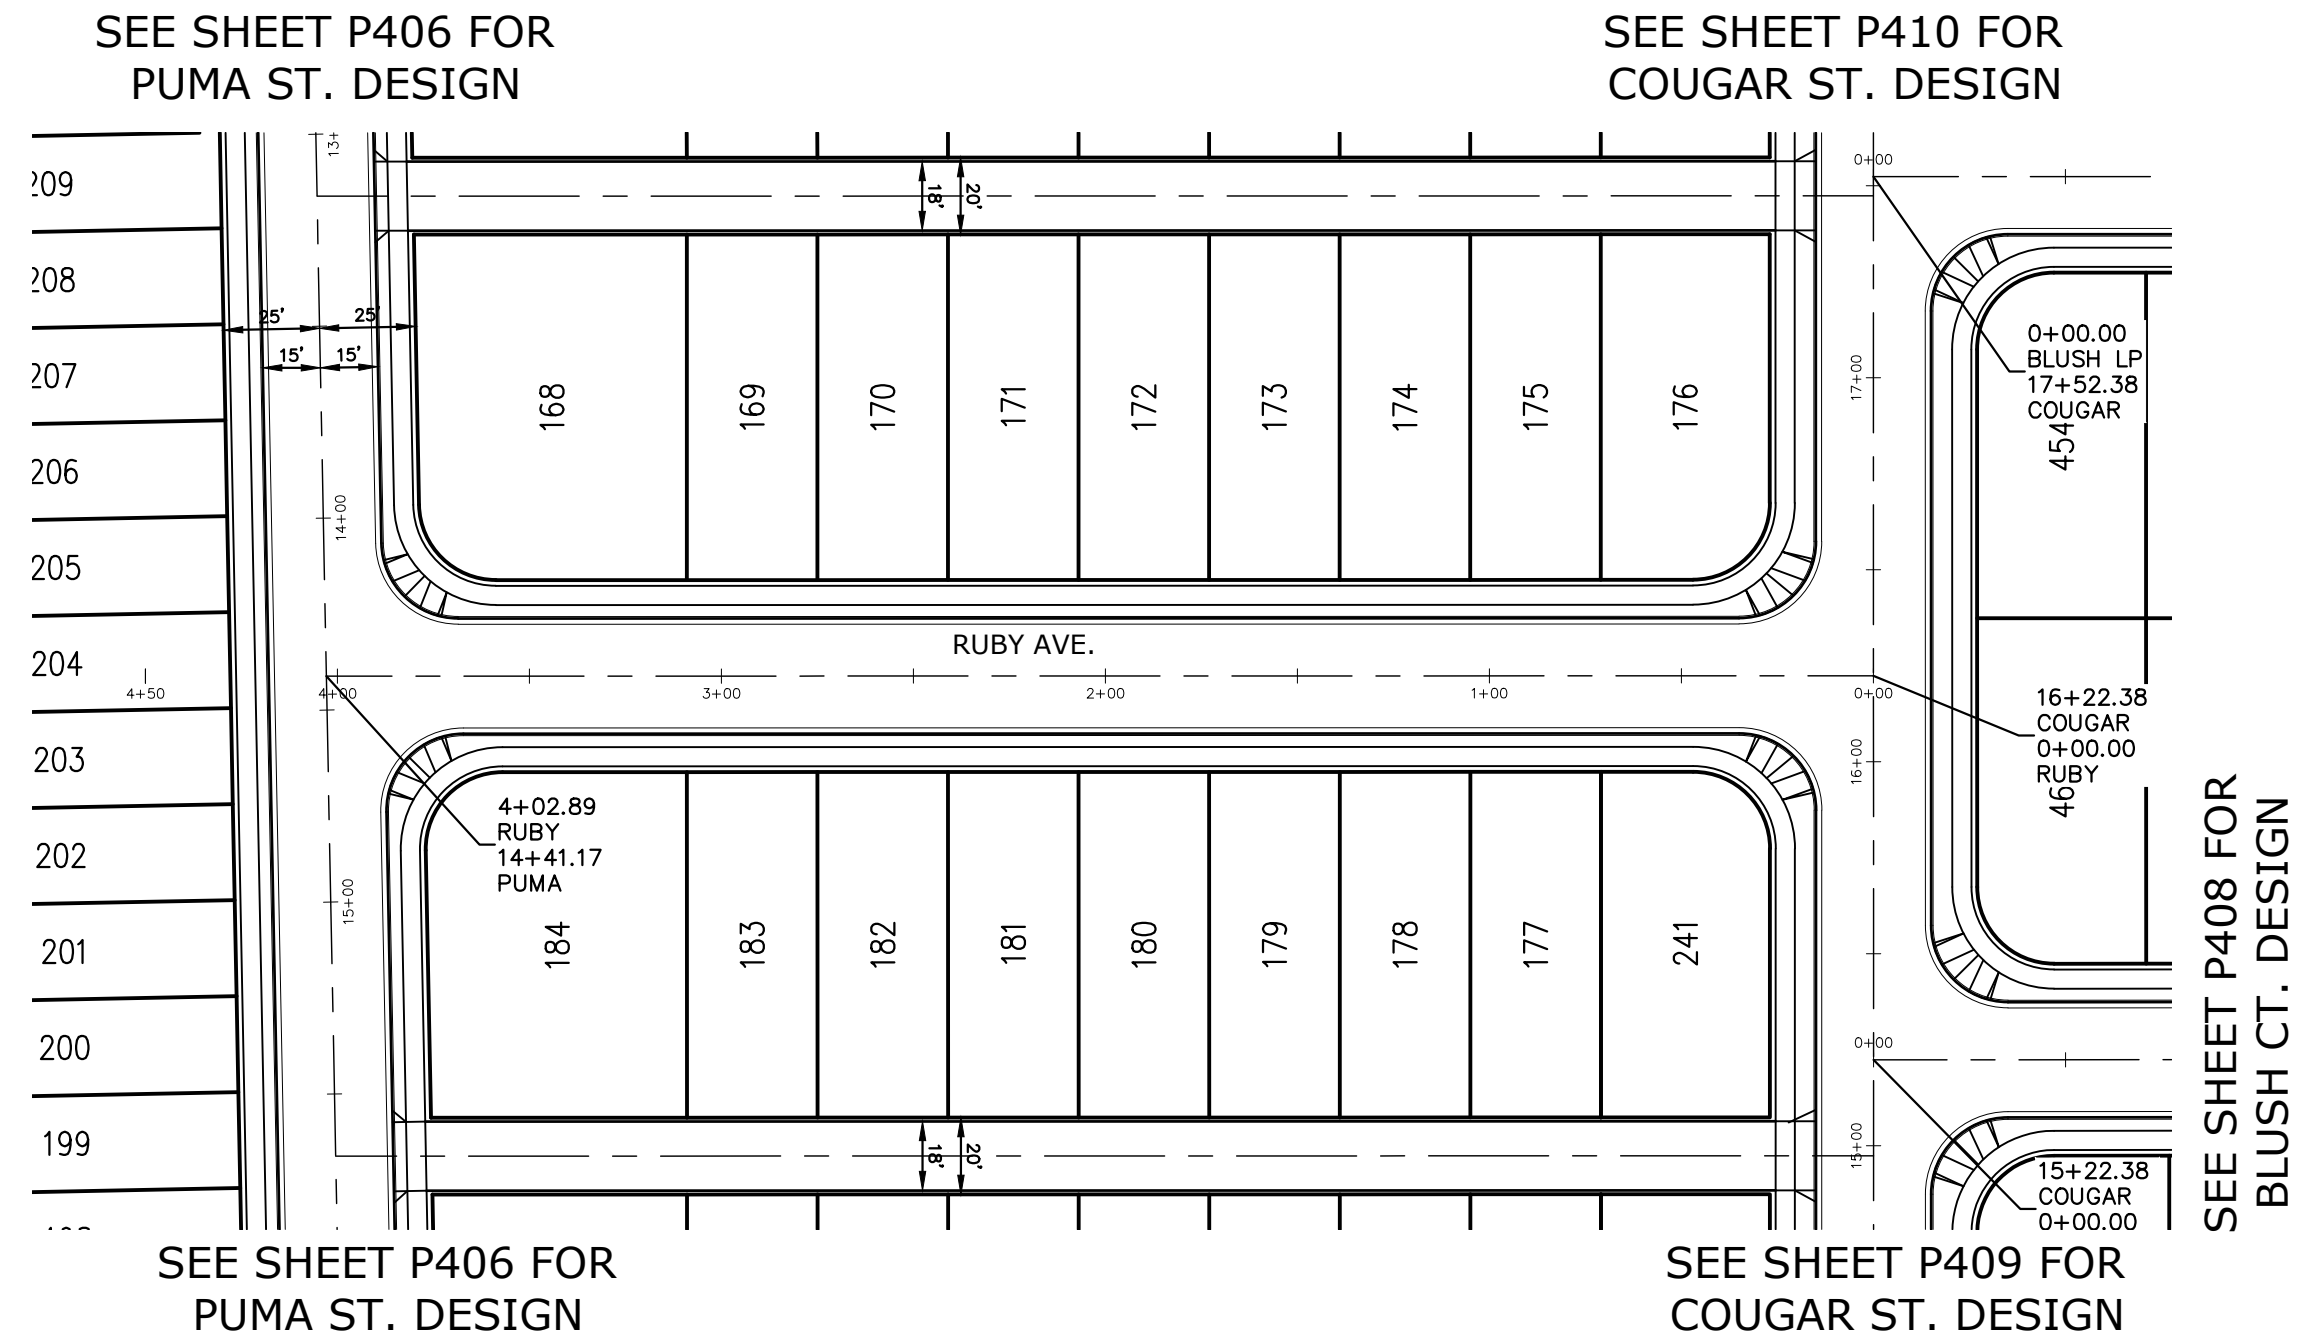


SEE SHEET P900 FOR
TYPICAL STREET SECTIONS

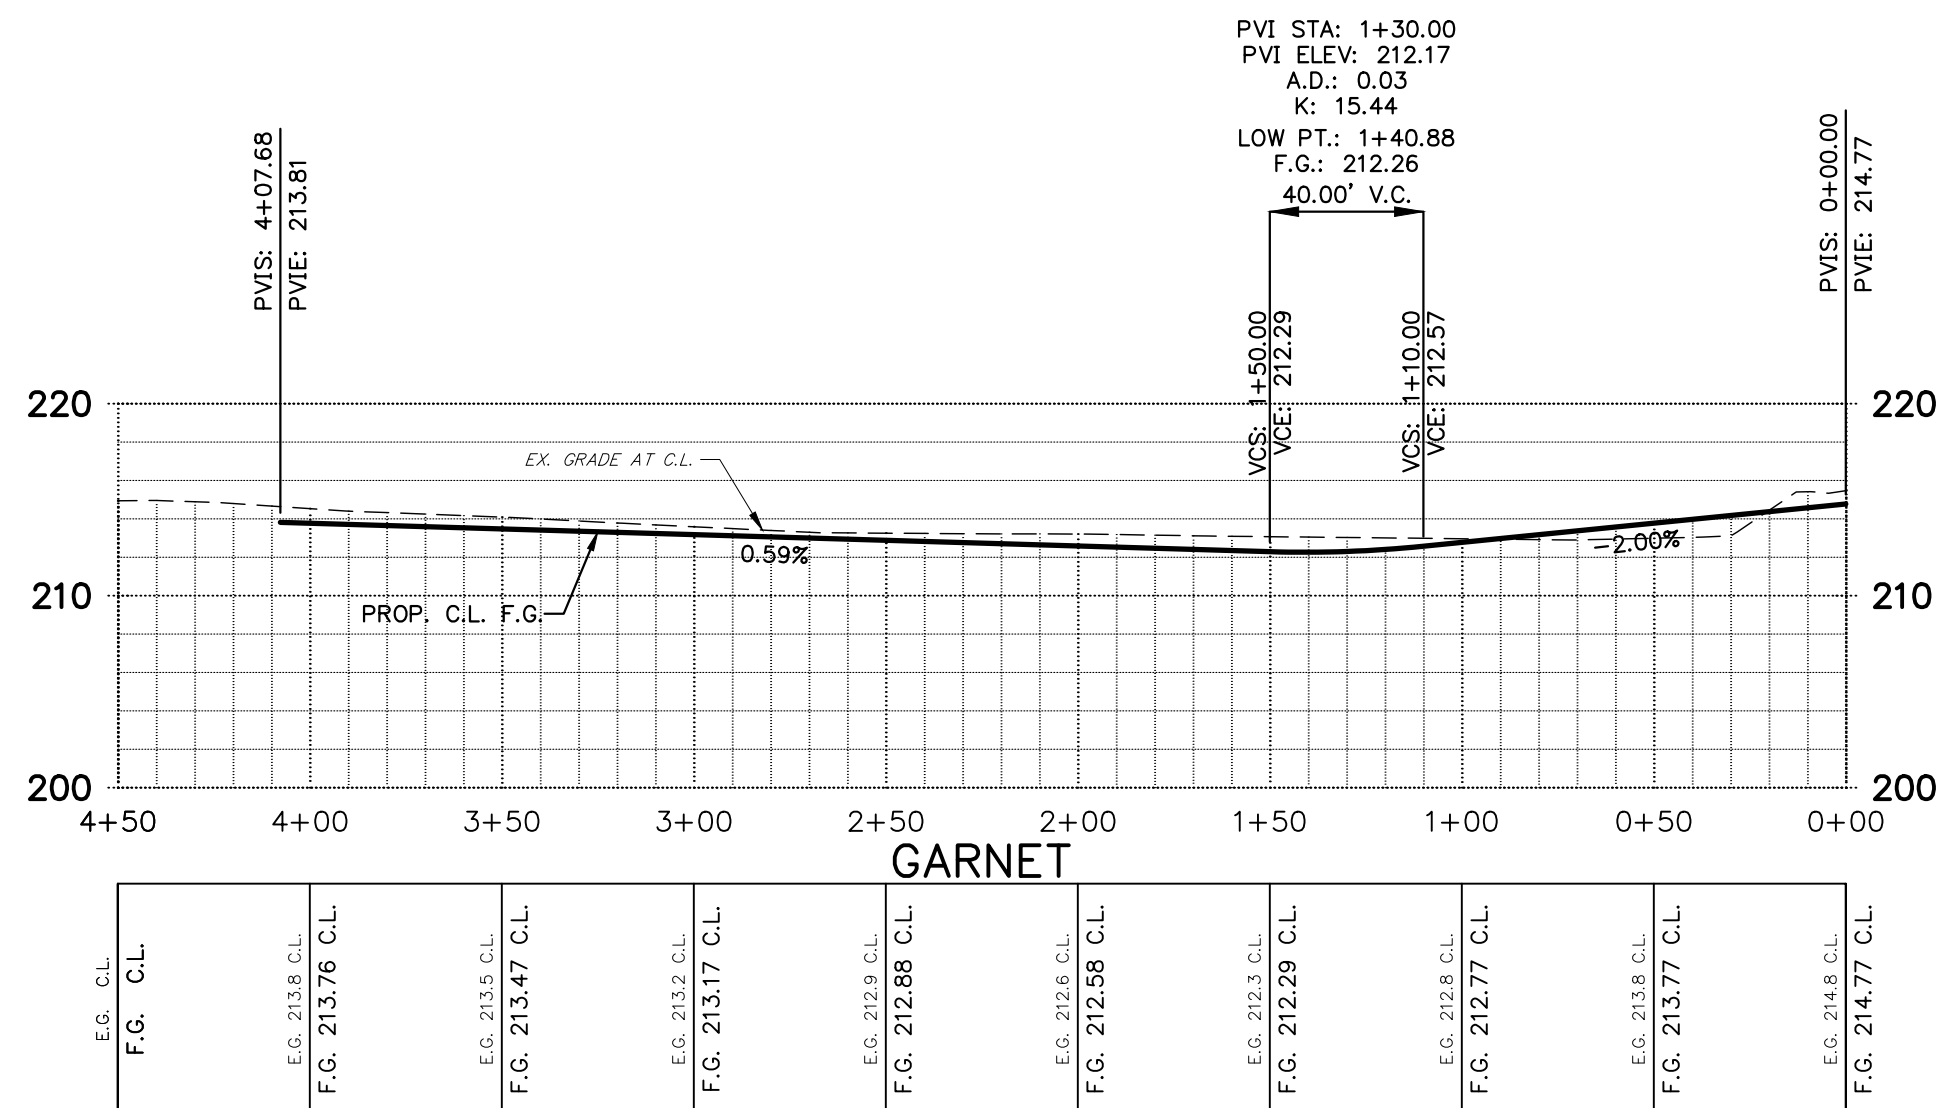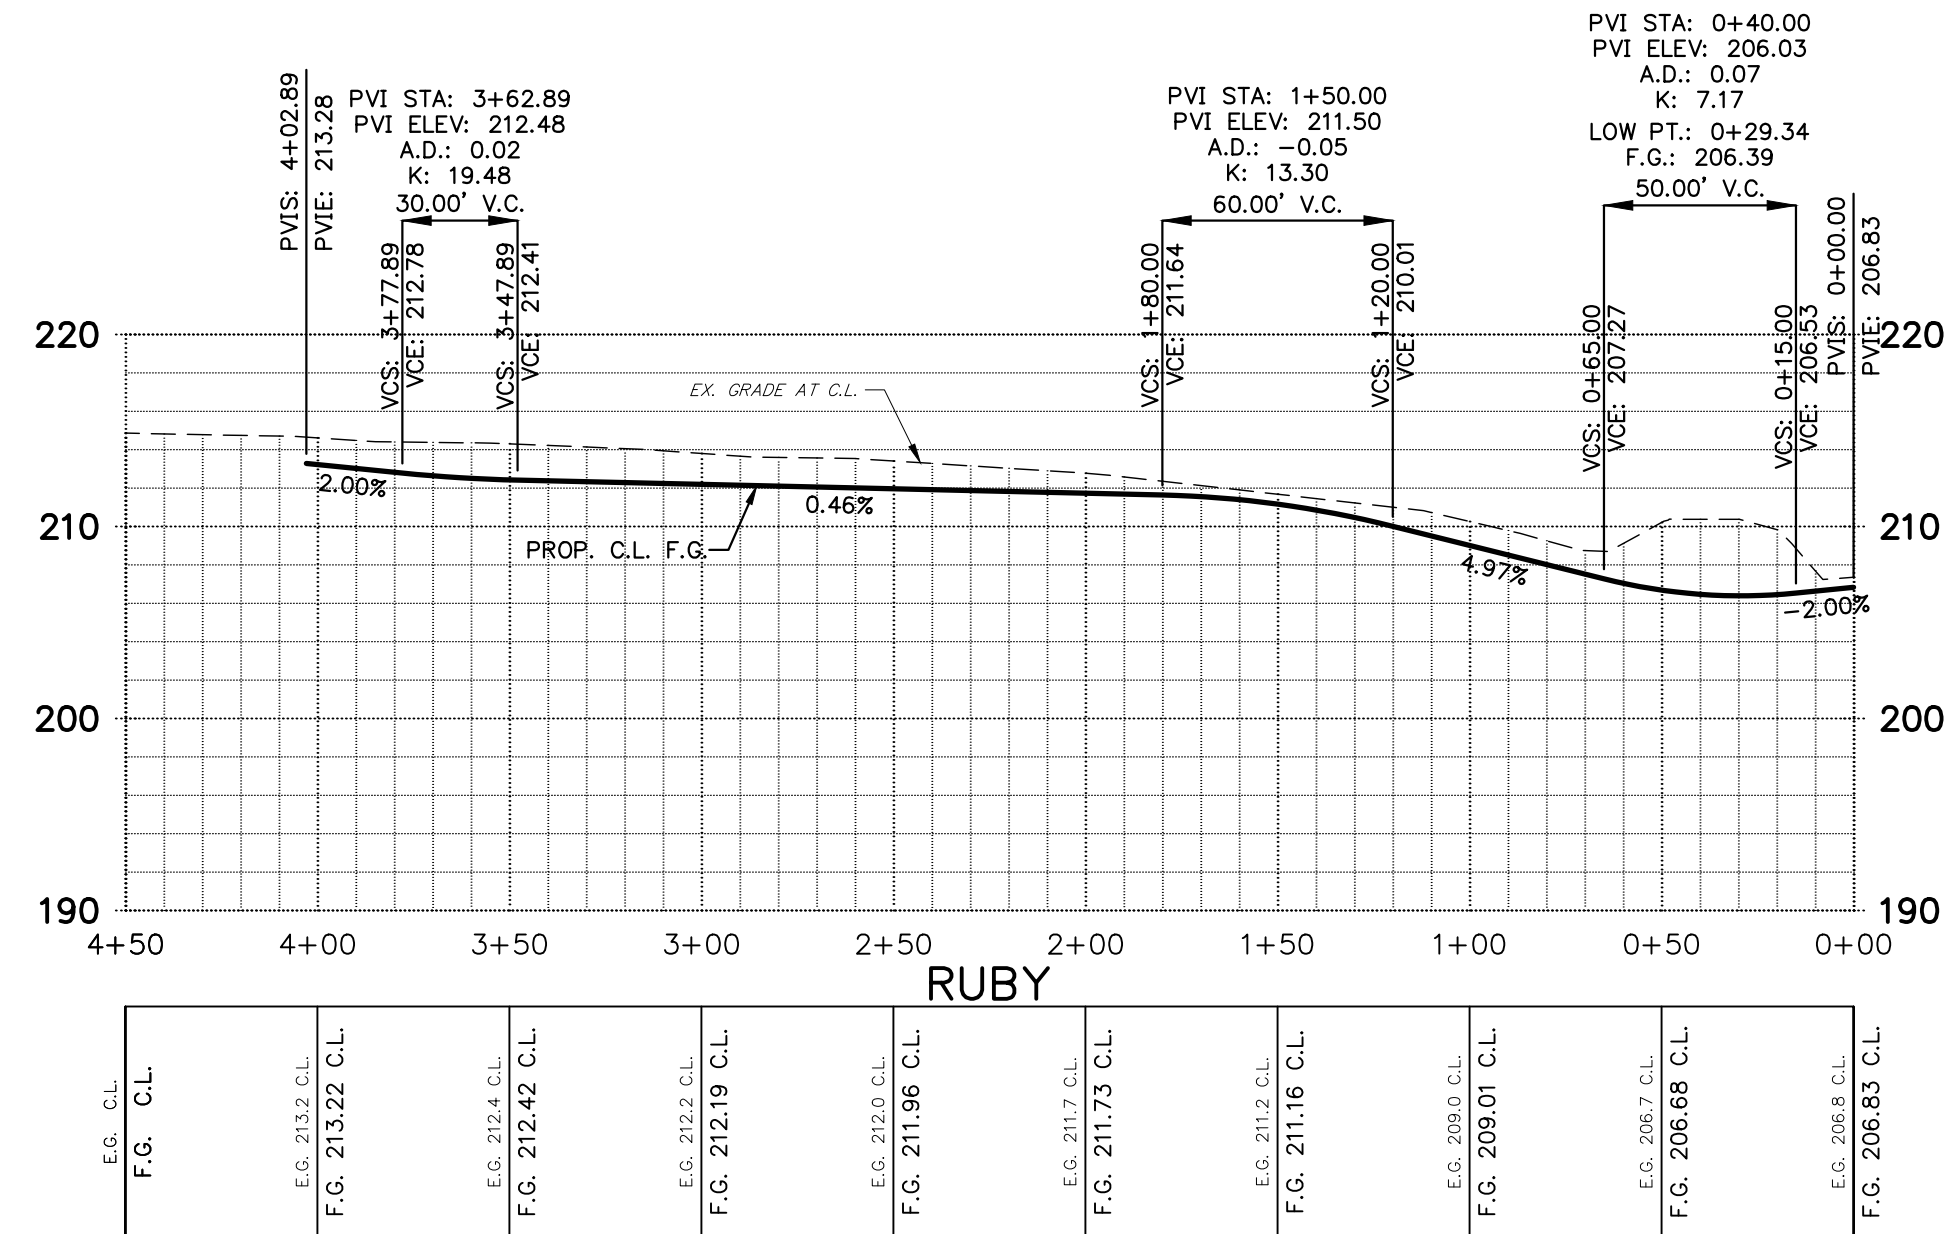

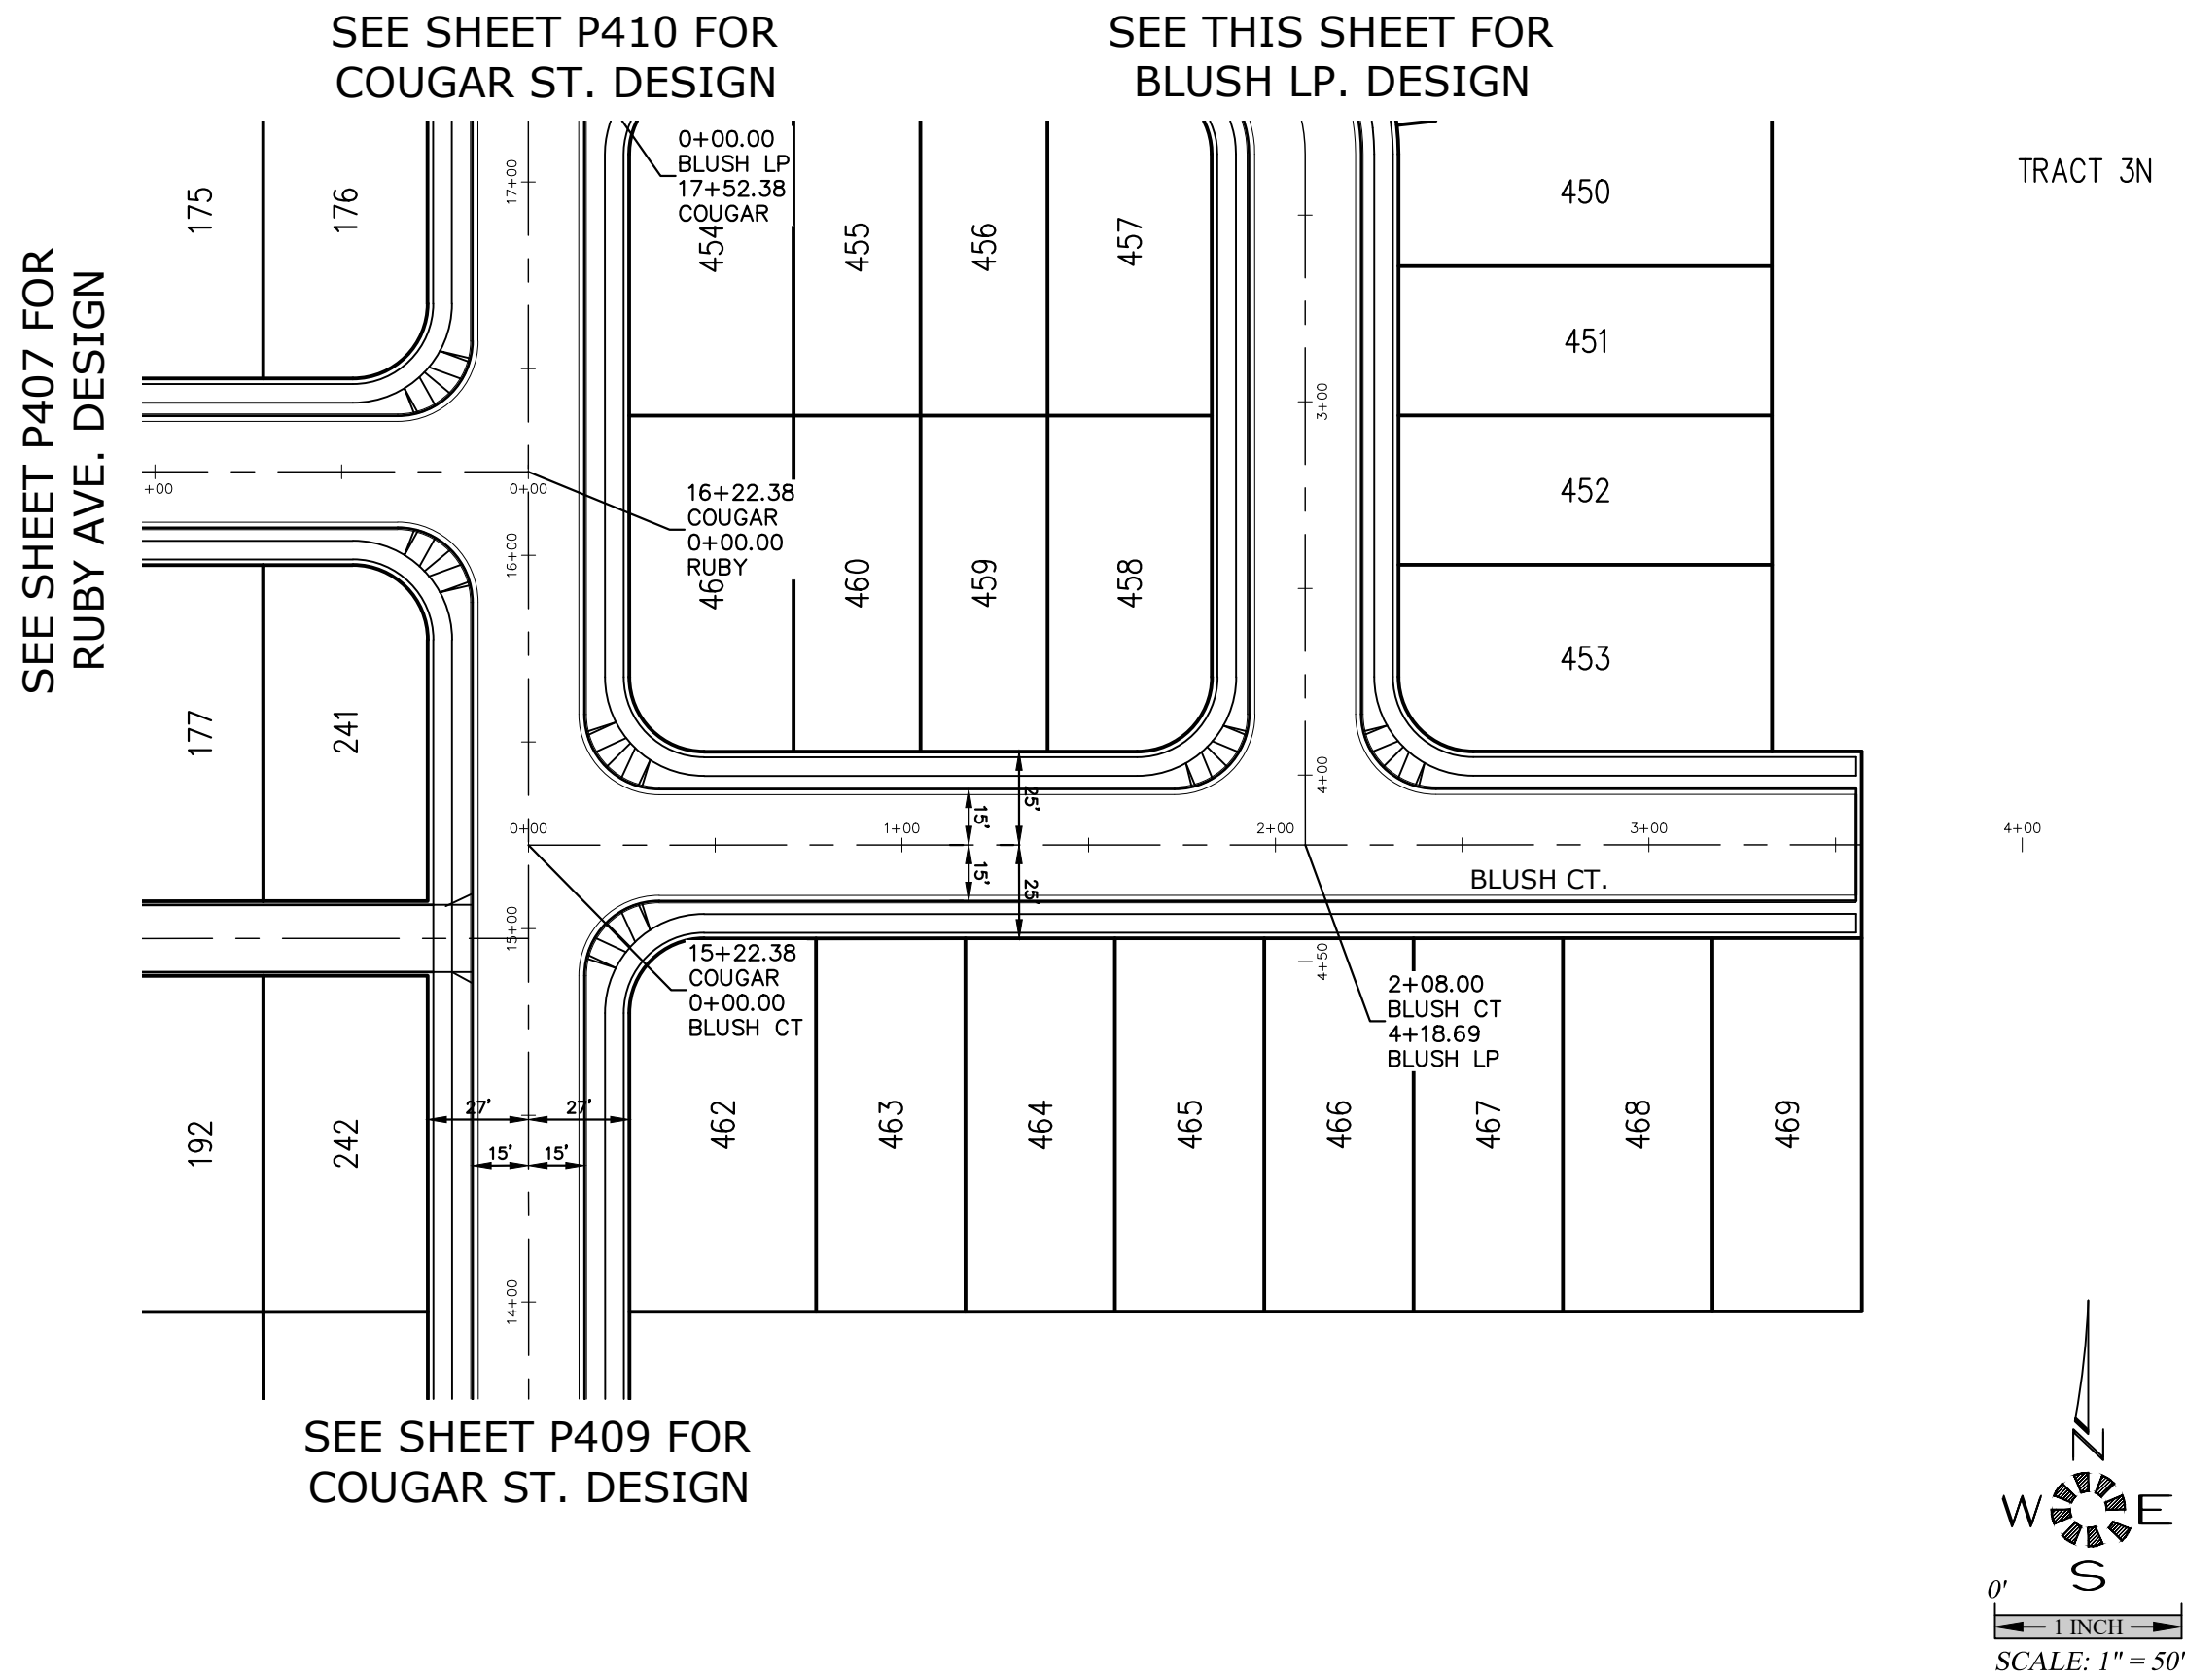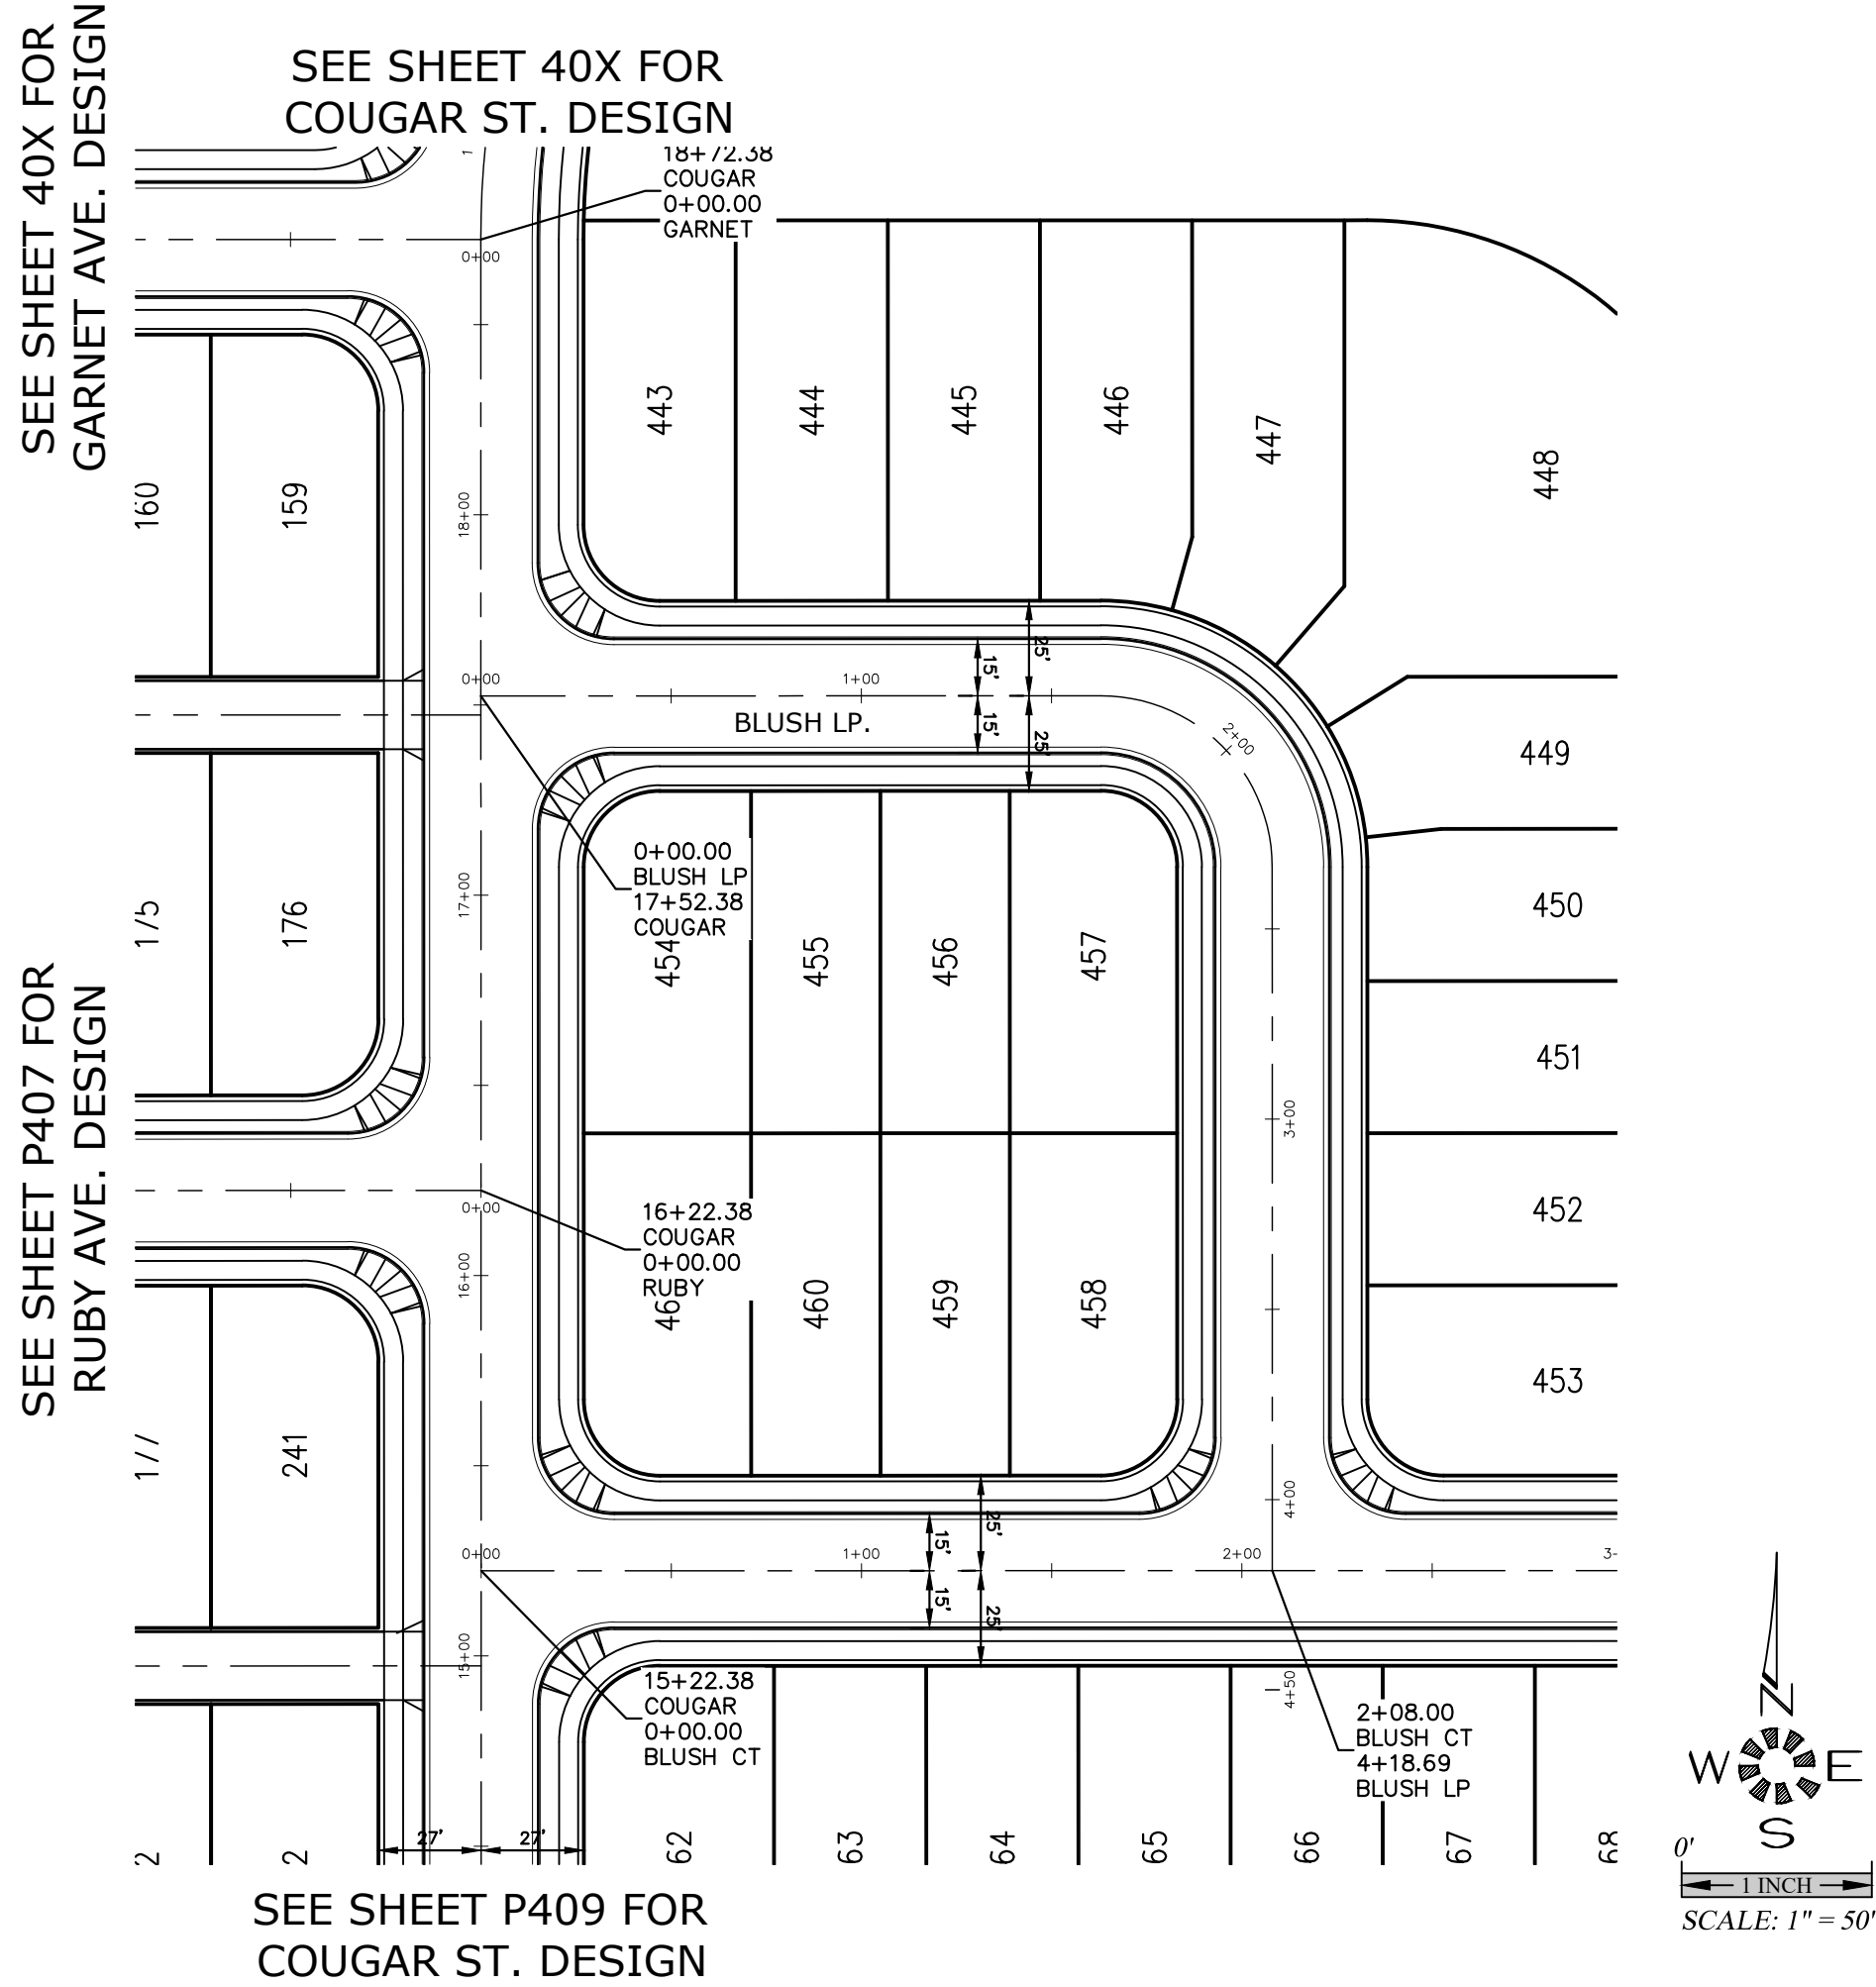

SEE SHEET P900 FOR
TYPICAL STREET SECTIONS

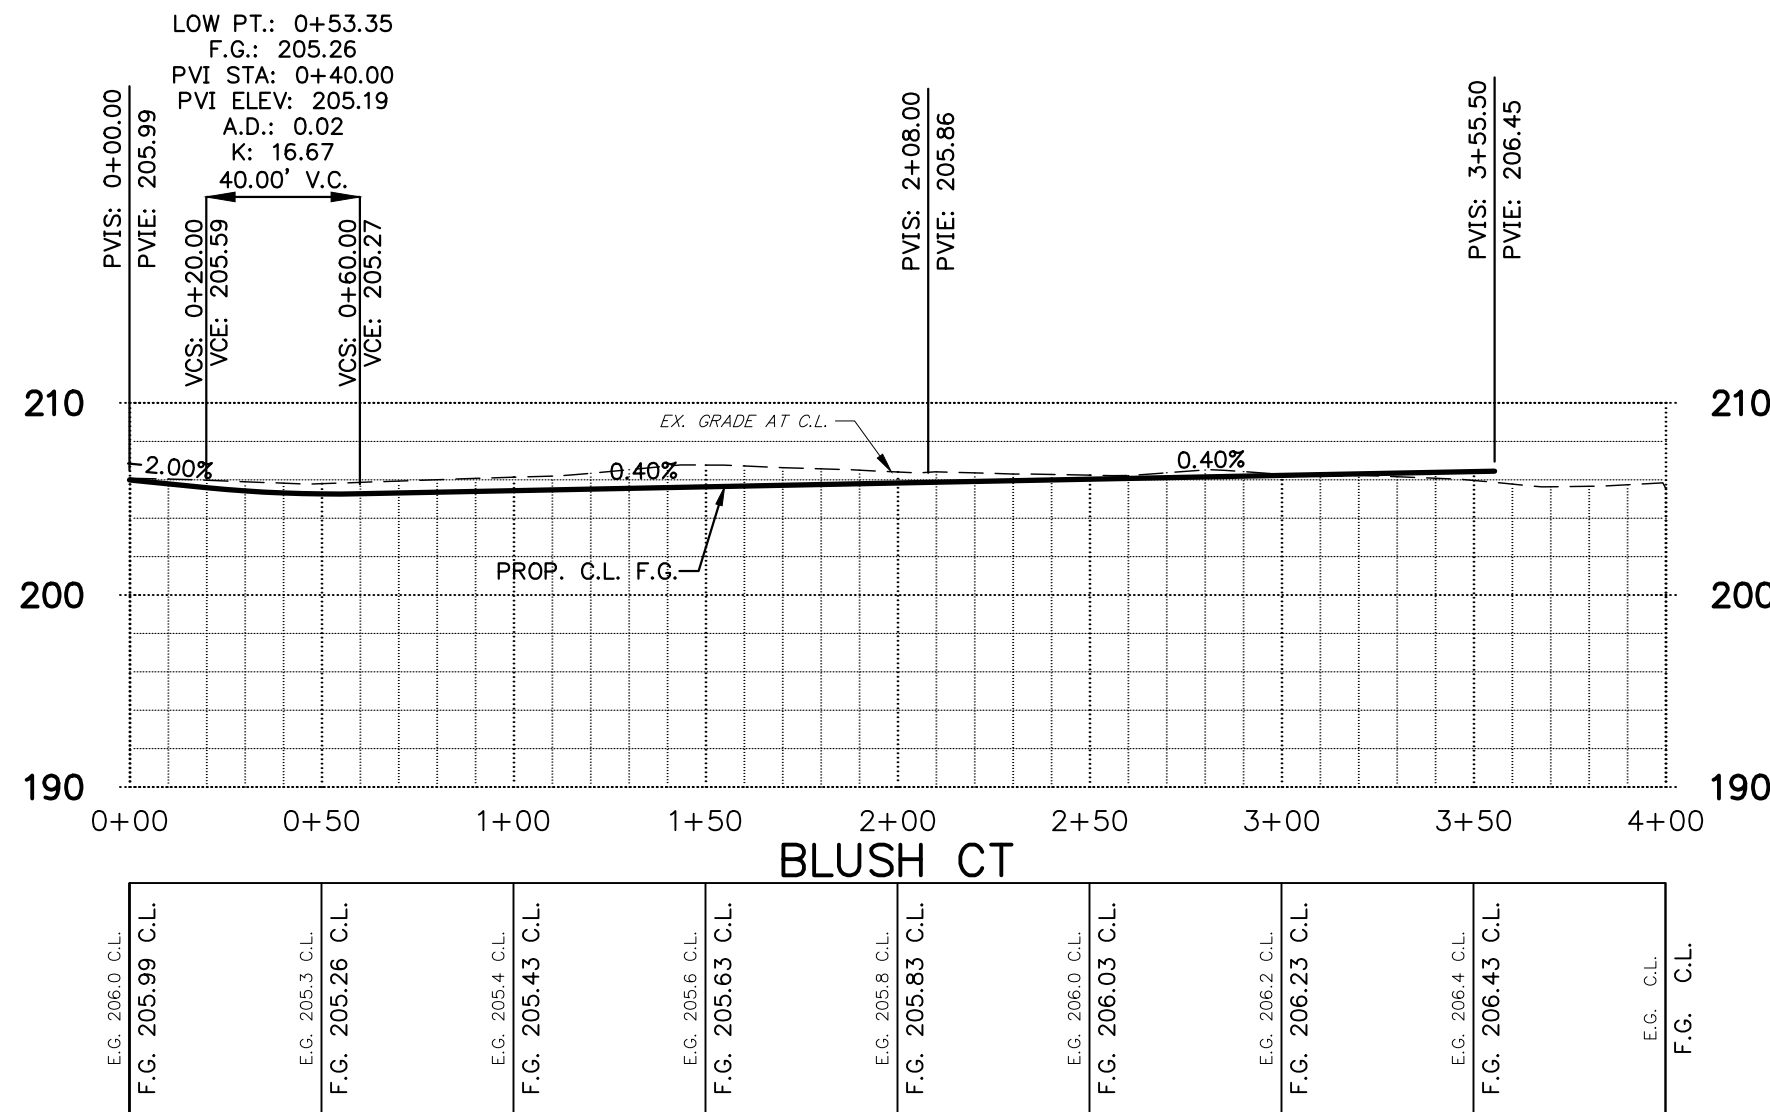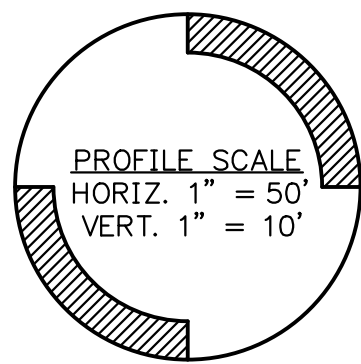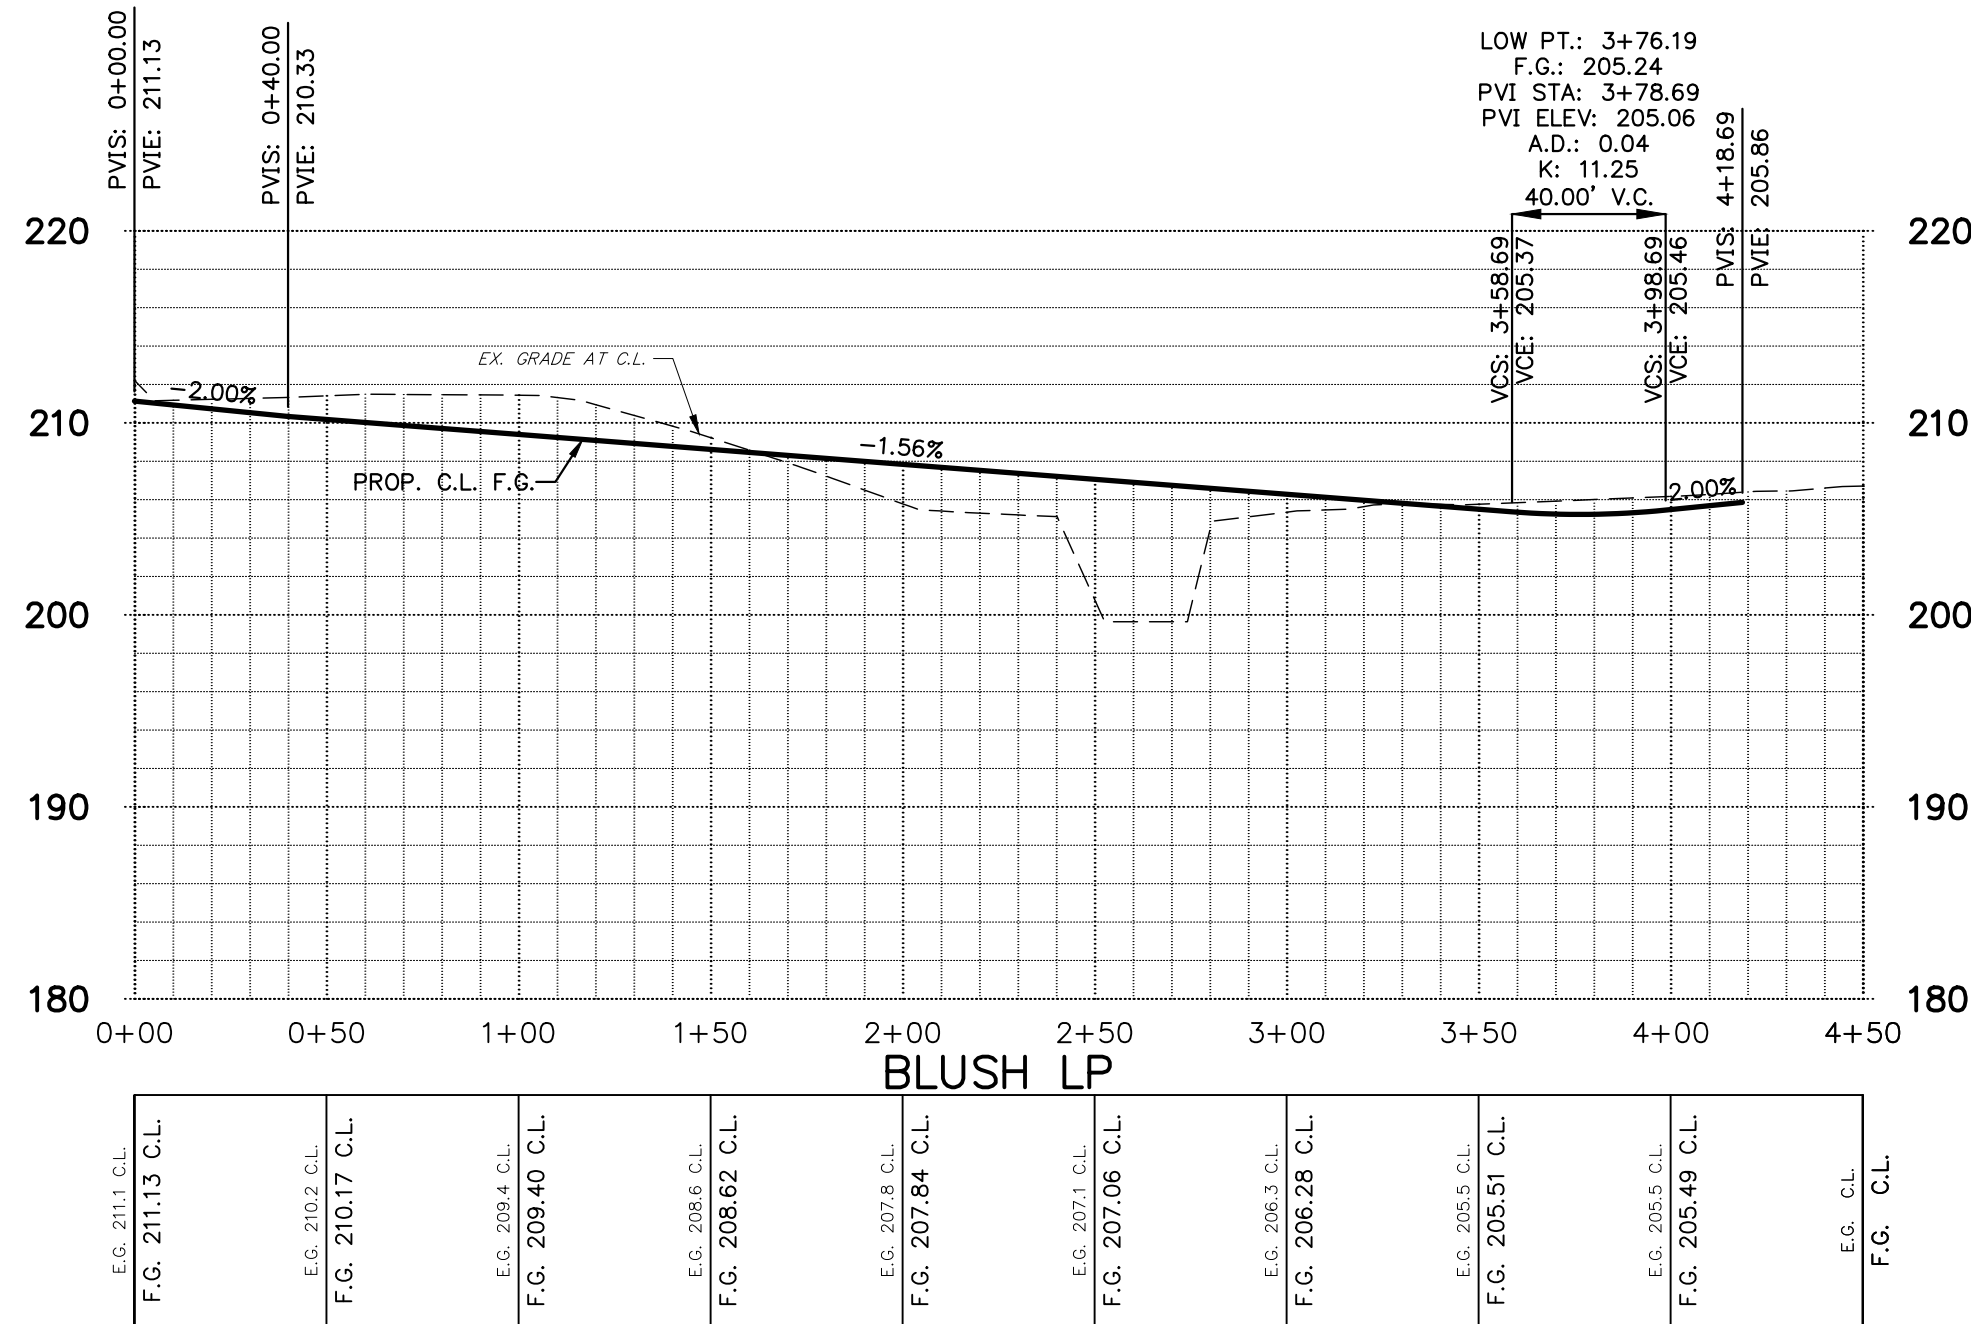

SEE SHEET P410 FOR
COUGAR ST. 14+00 - 28+00 DESIGN


SEE SHEET P418 FOR
OCHRE AVE. DESIGN

SEE SHEET P419 FOR
PUCE AVE. DESIGN



SEE SHEET P420 FOR
RUSSET AVE. DESIGN







SEE SHEET P421 FOR
SCARLET AVE. DESIGN




SEE SHEET P421 FOR
VERMILLION AVE. DESIGN

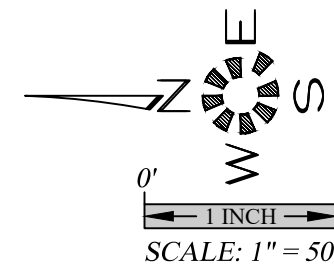


SEE SHEET P900 FOR
TYPICAL STREET SECTIONS

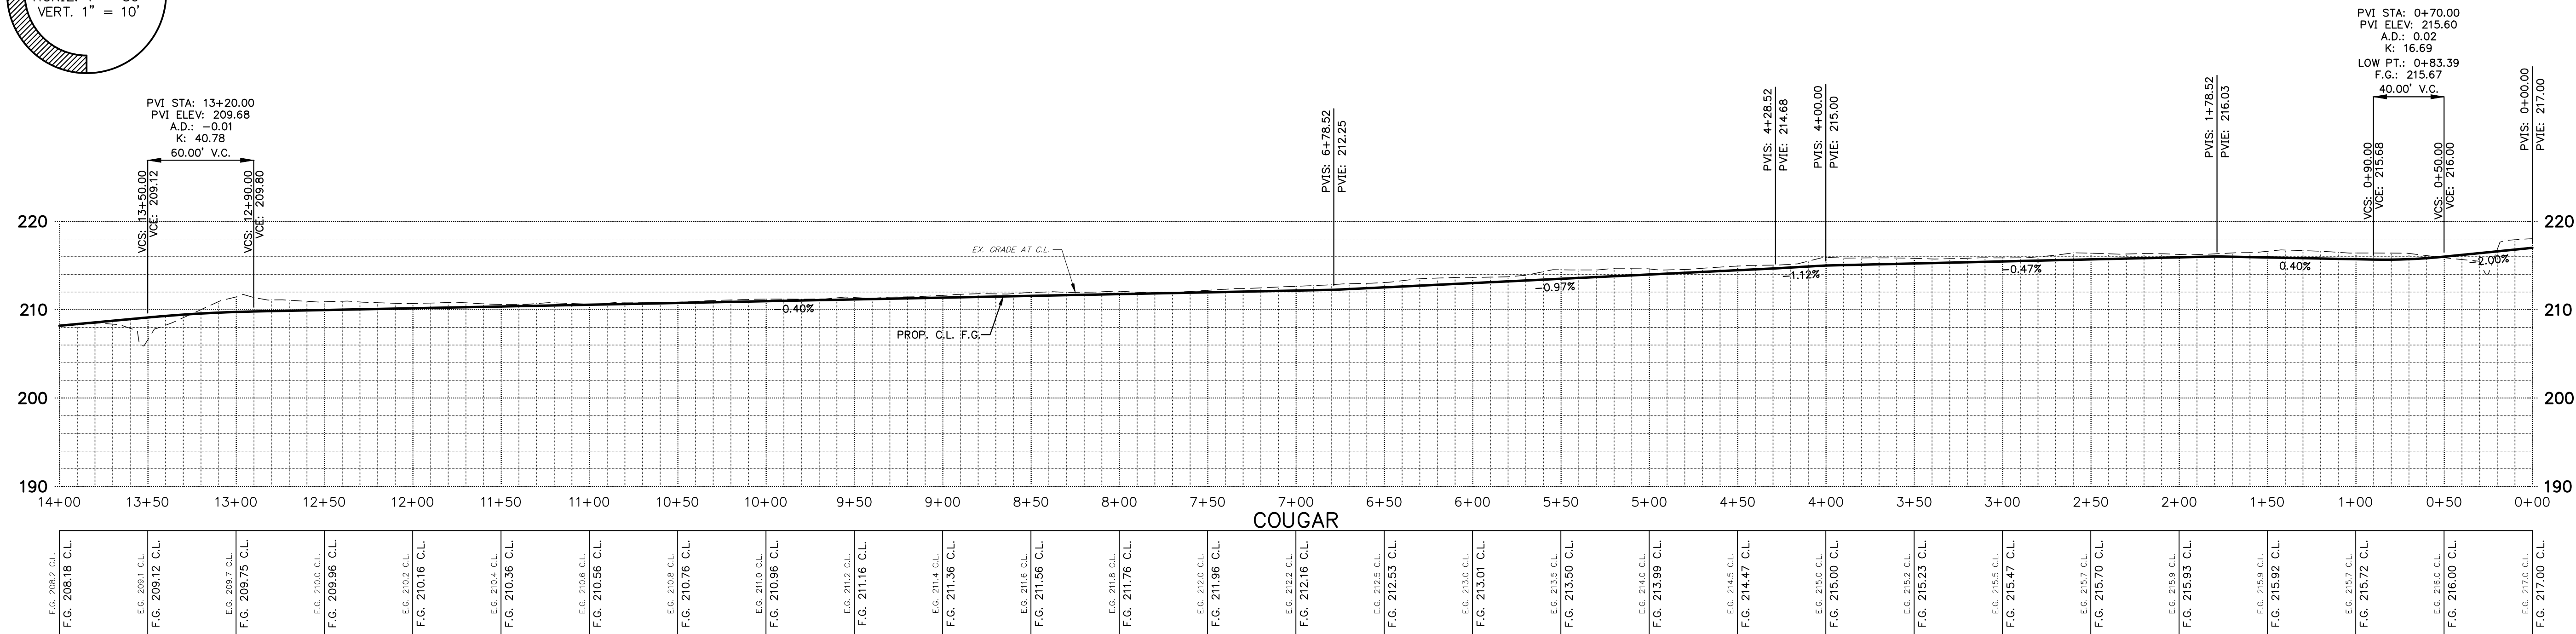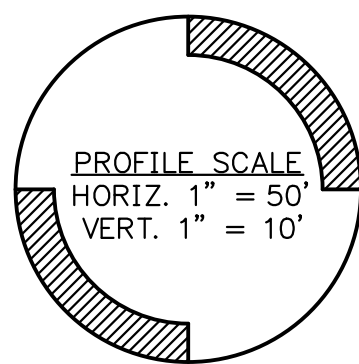


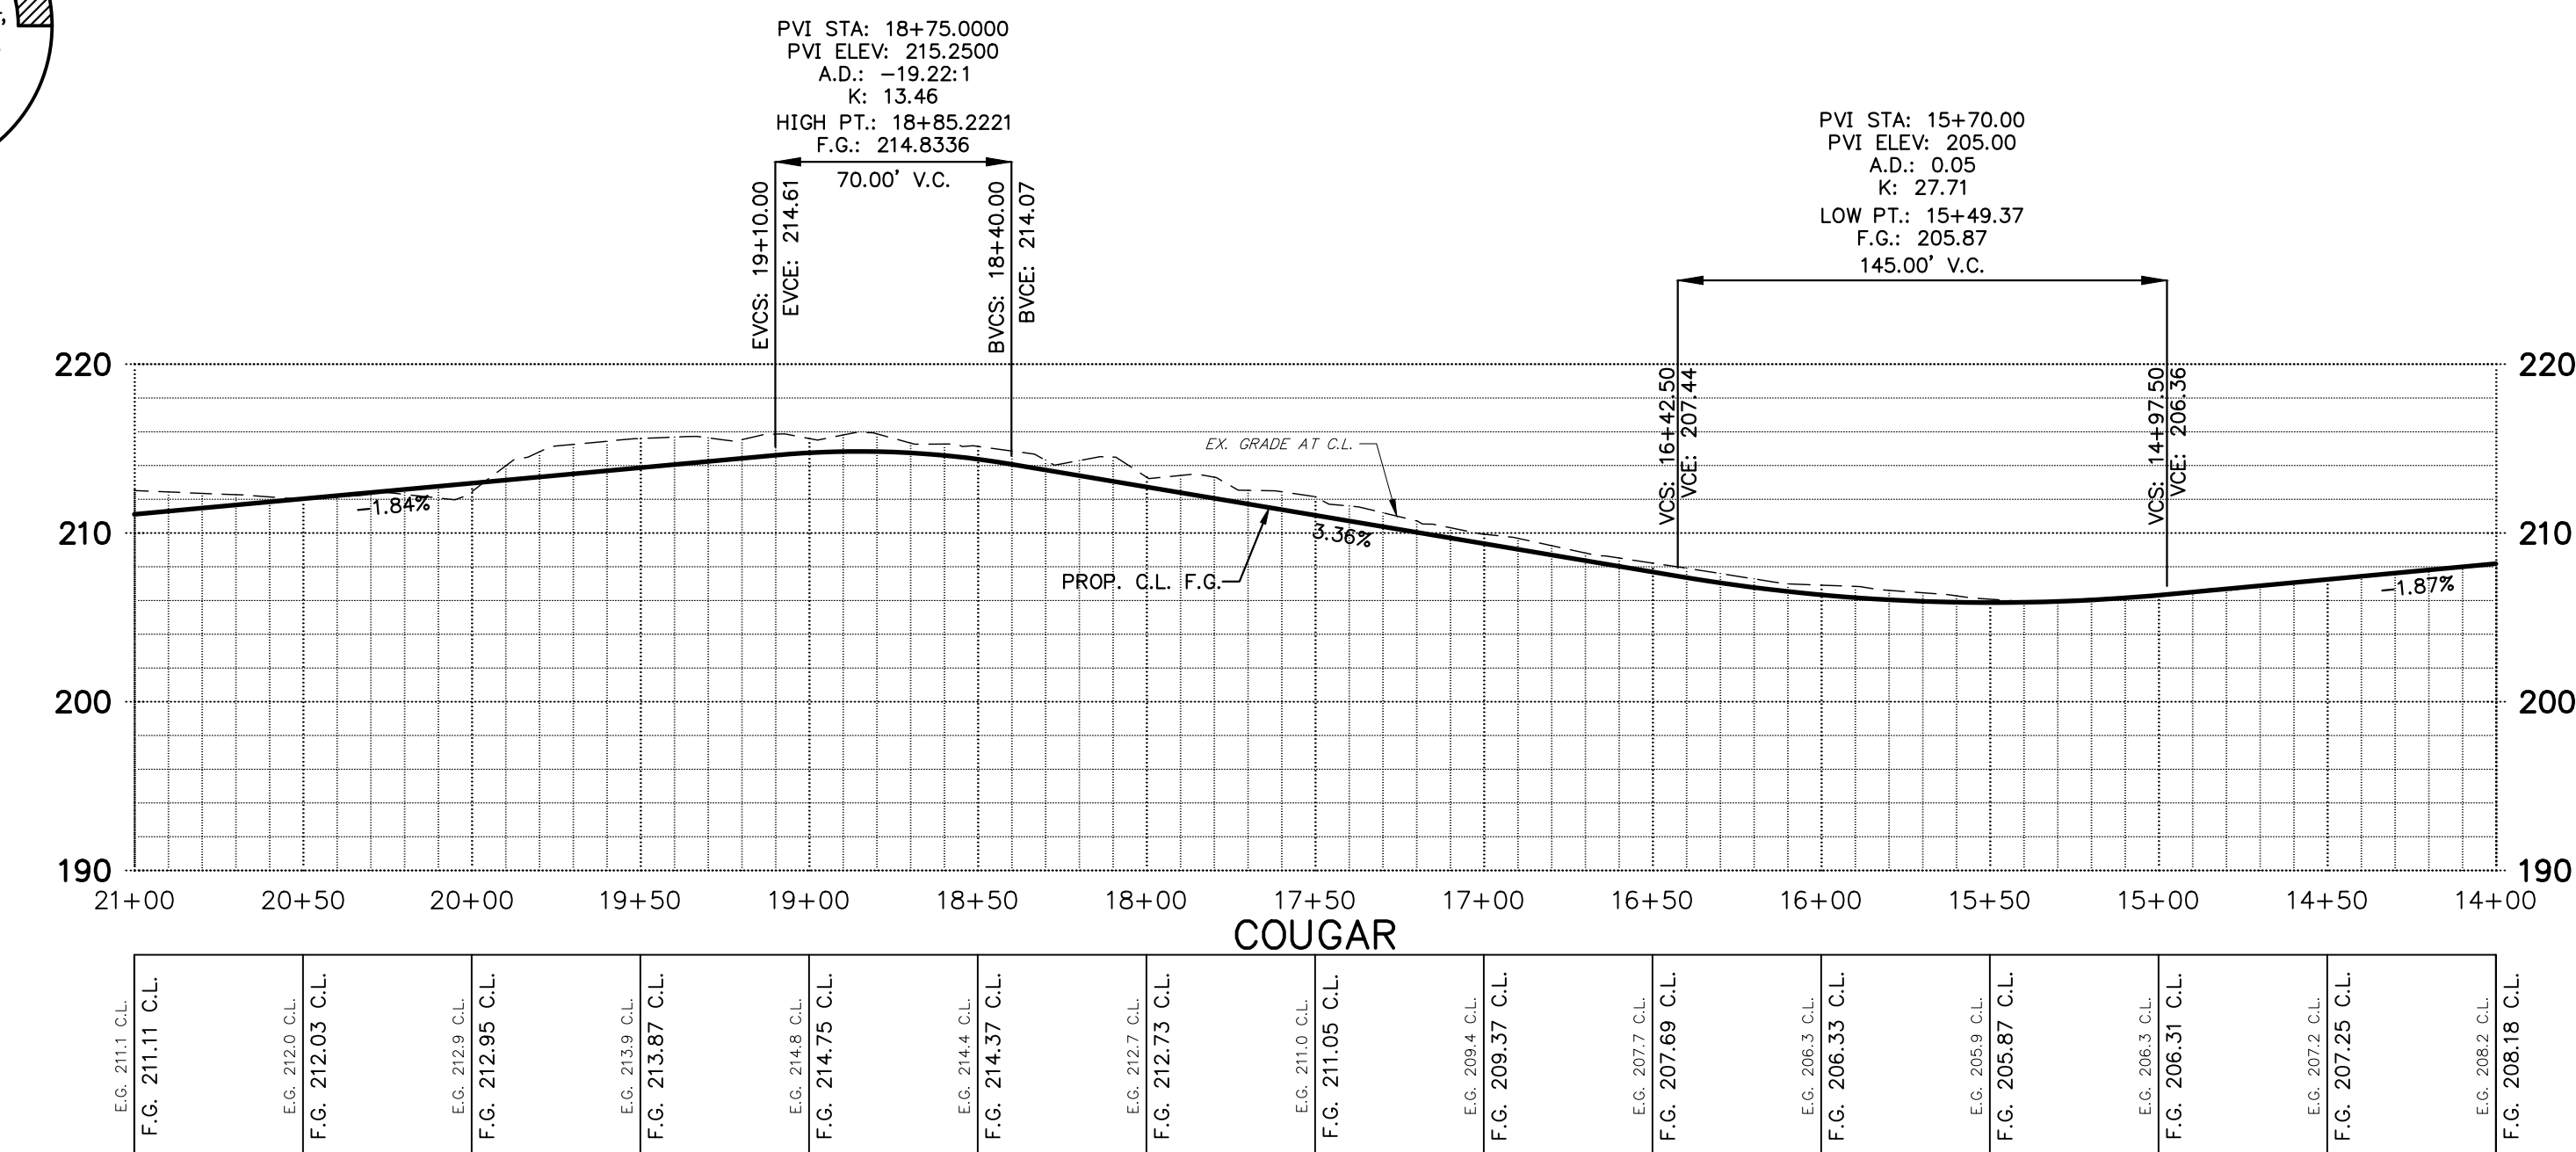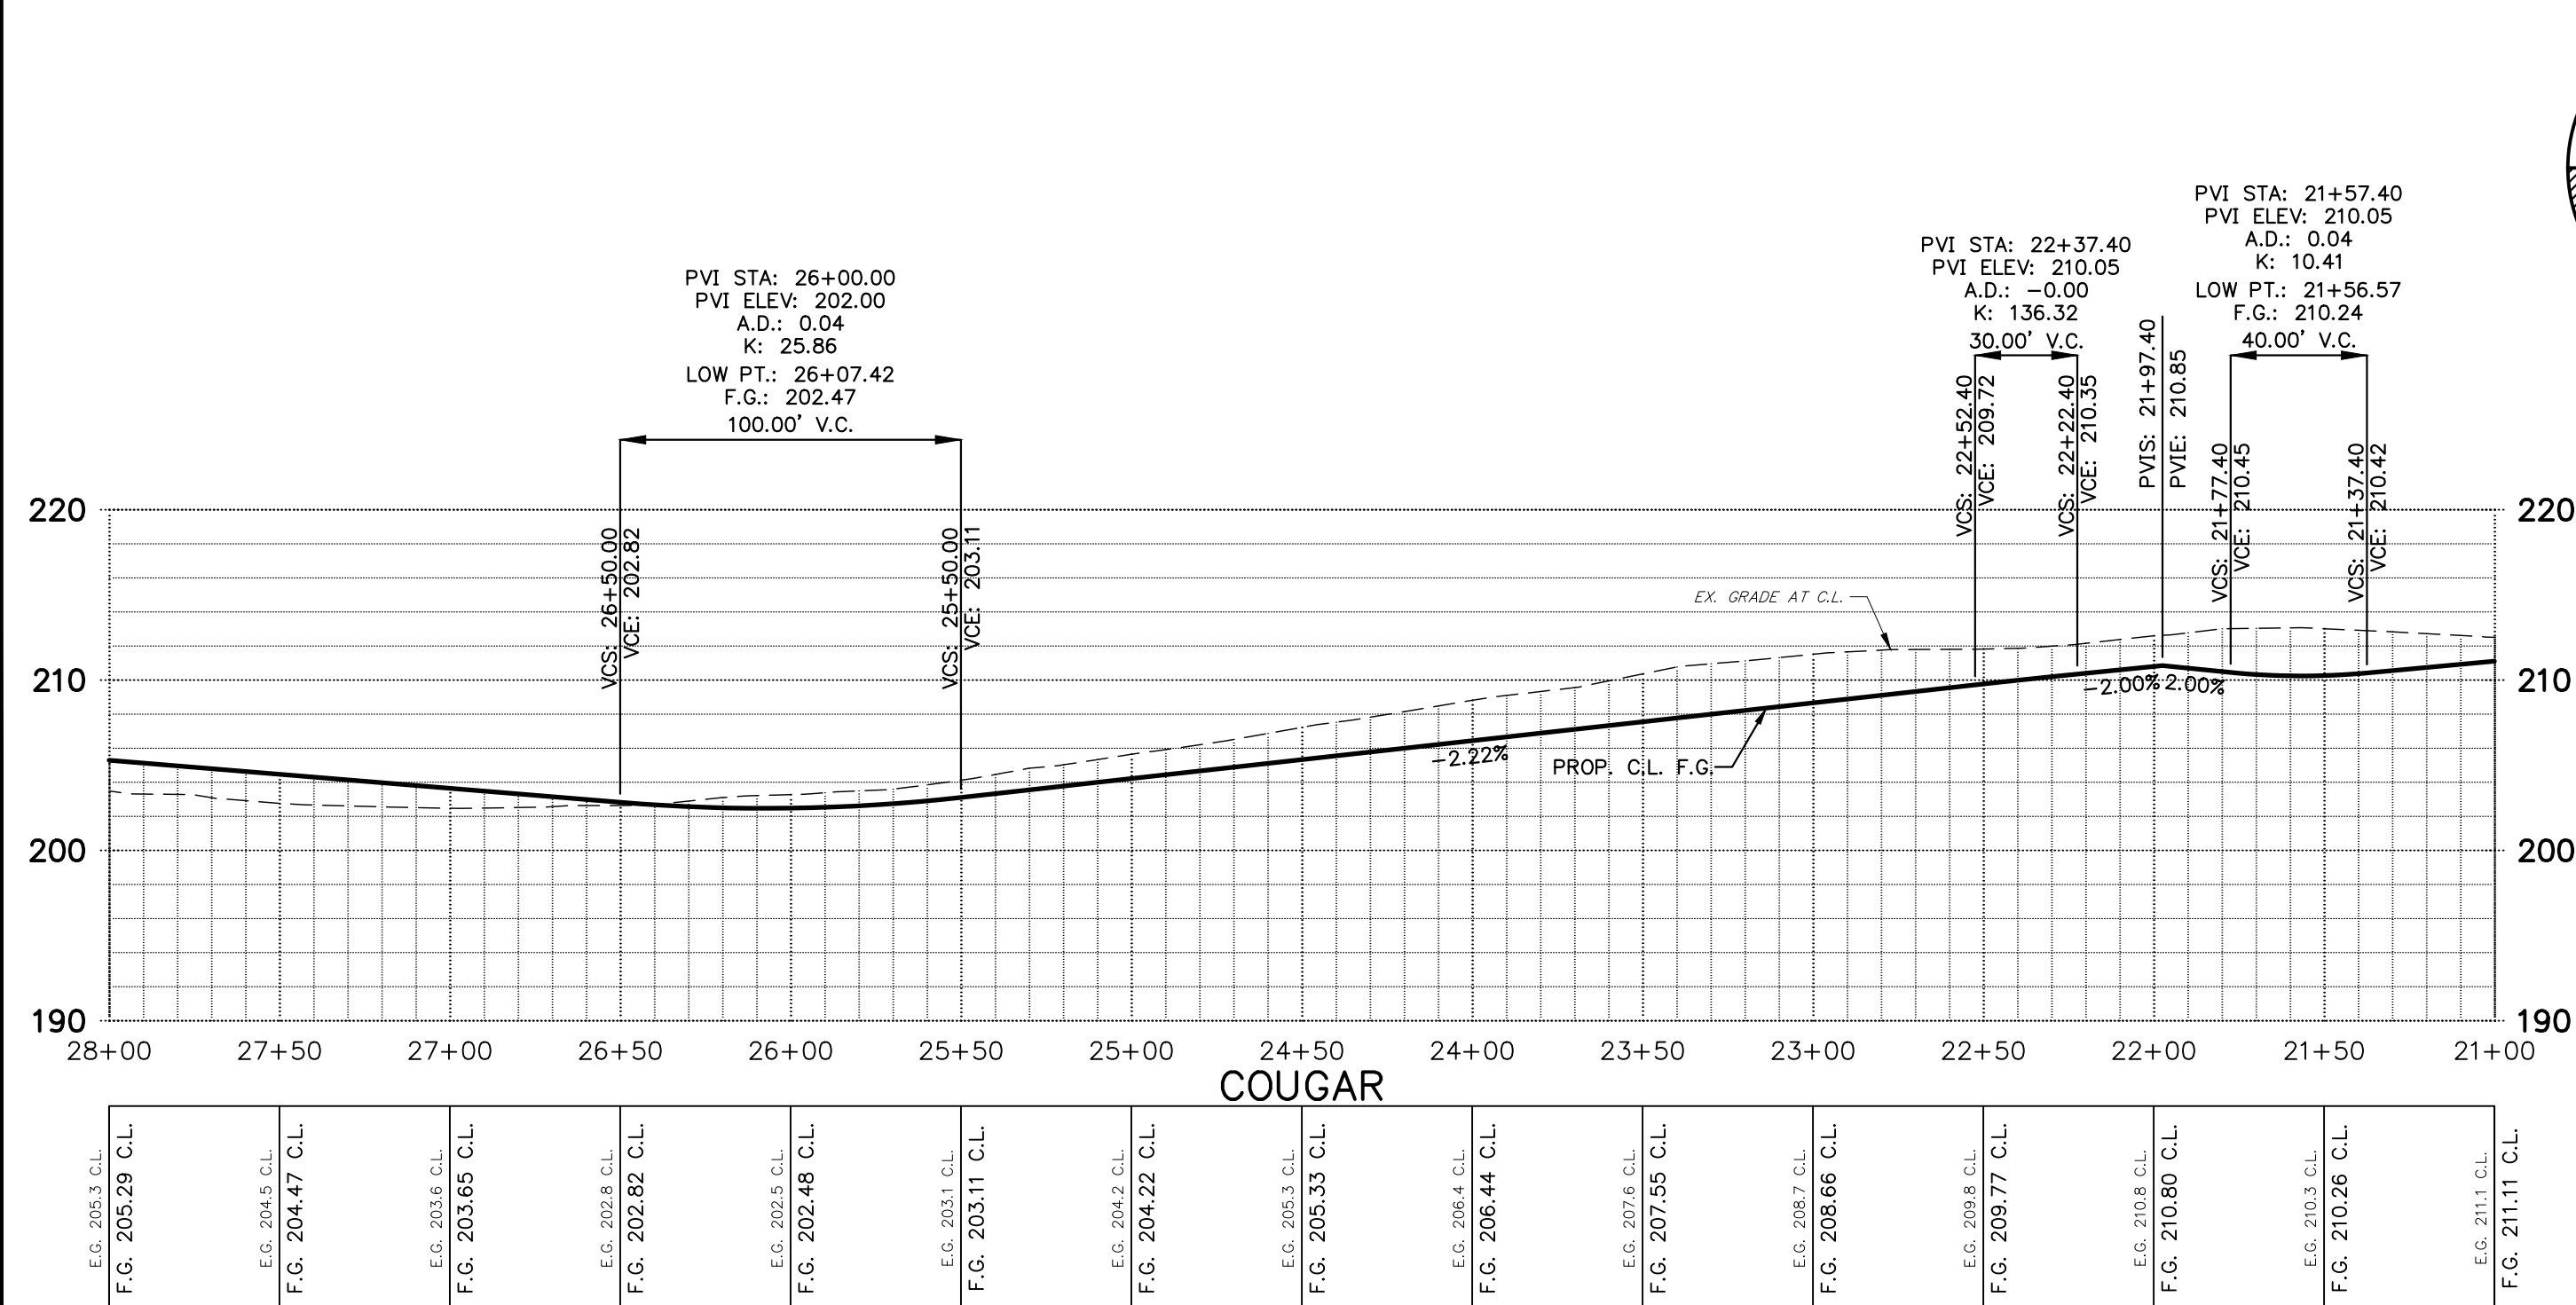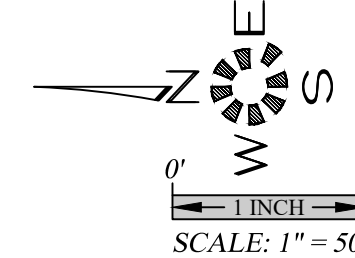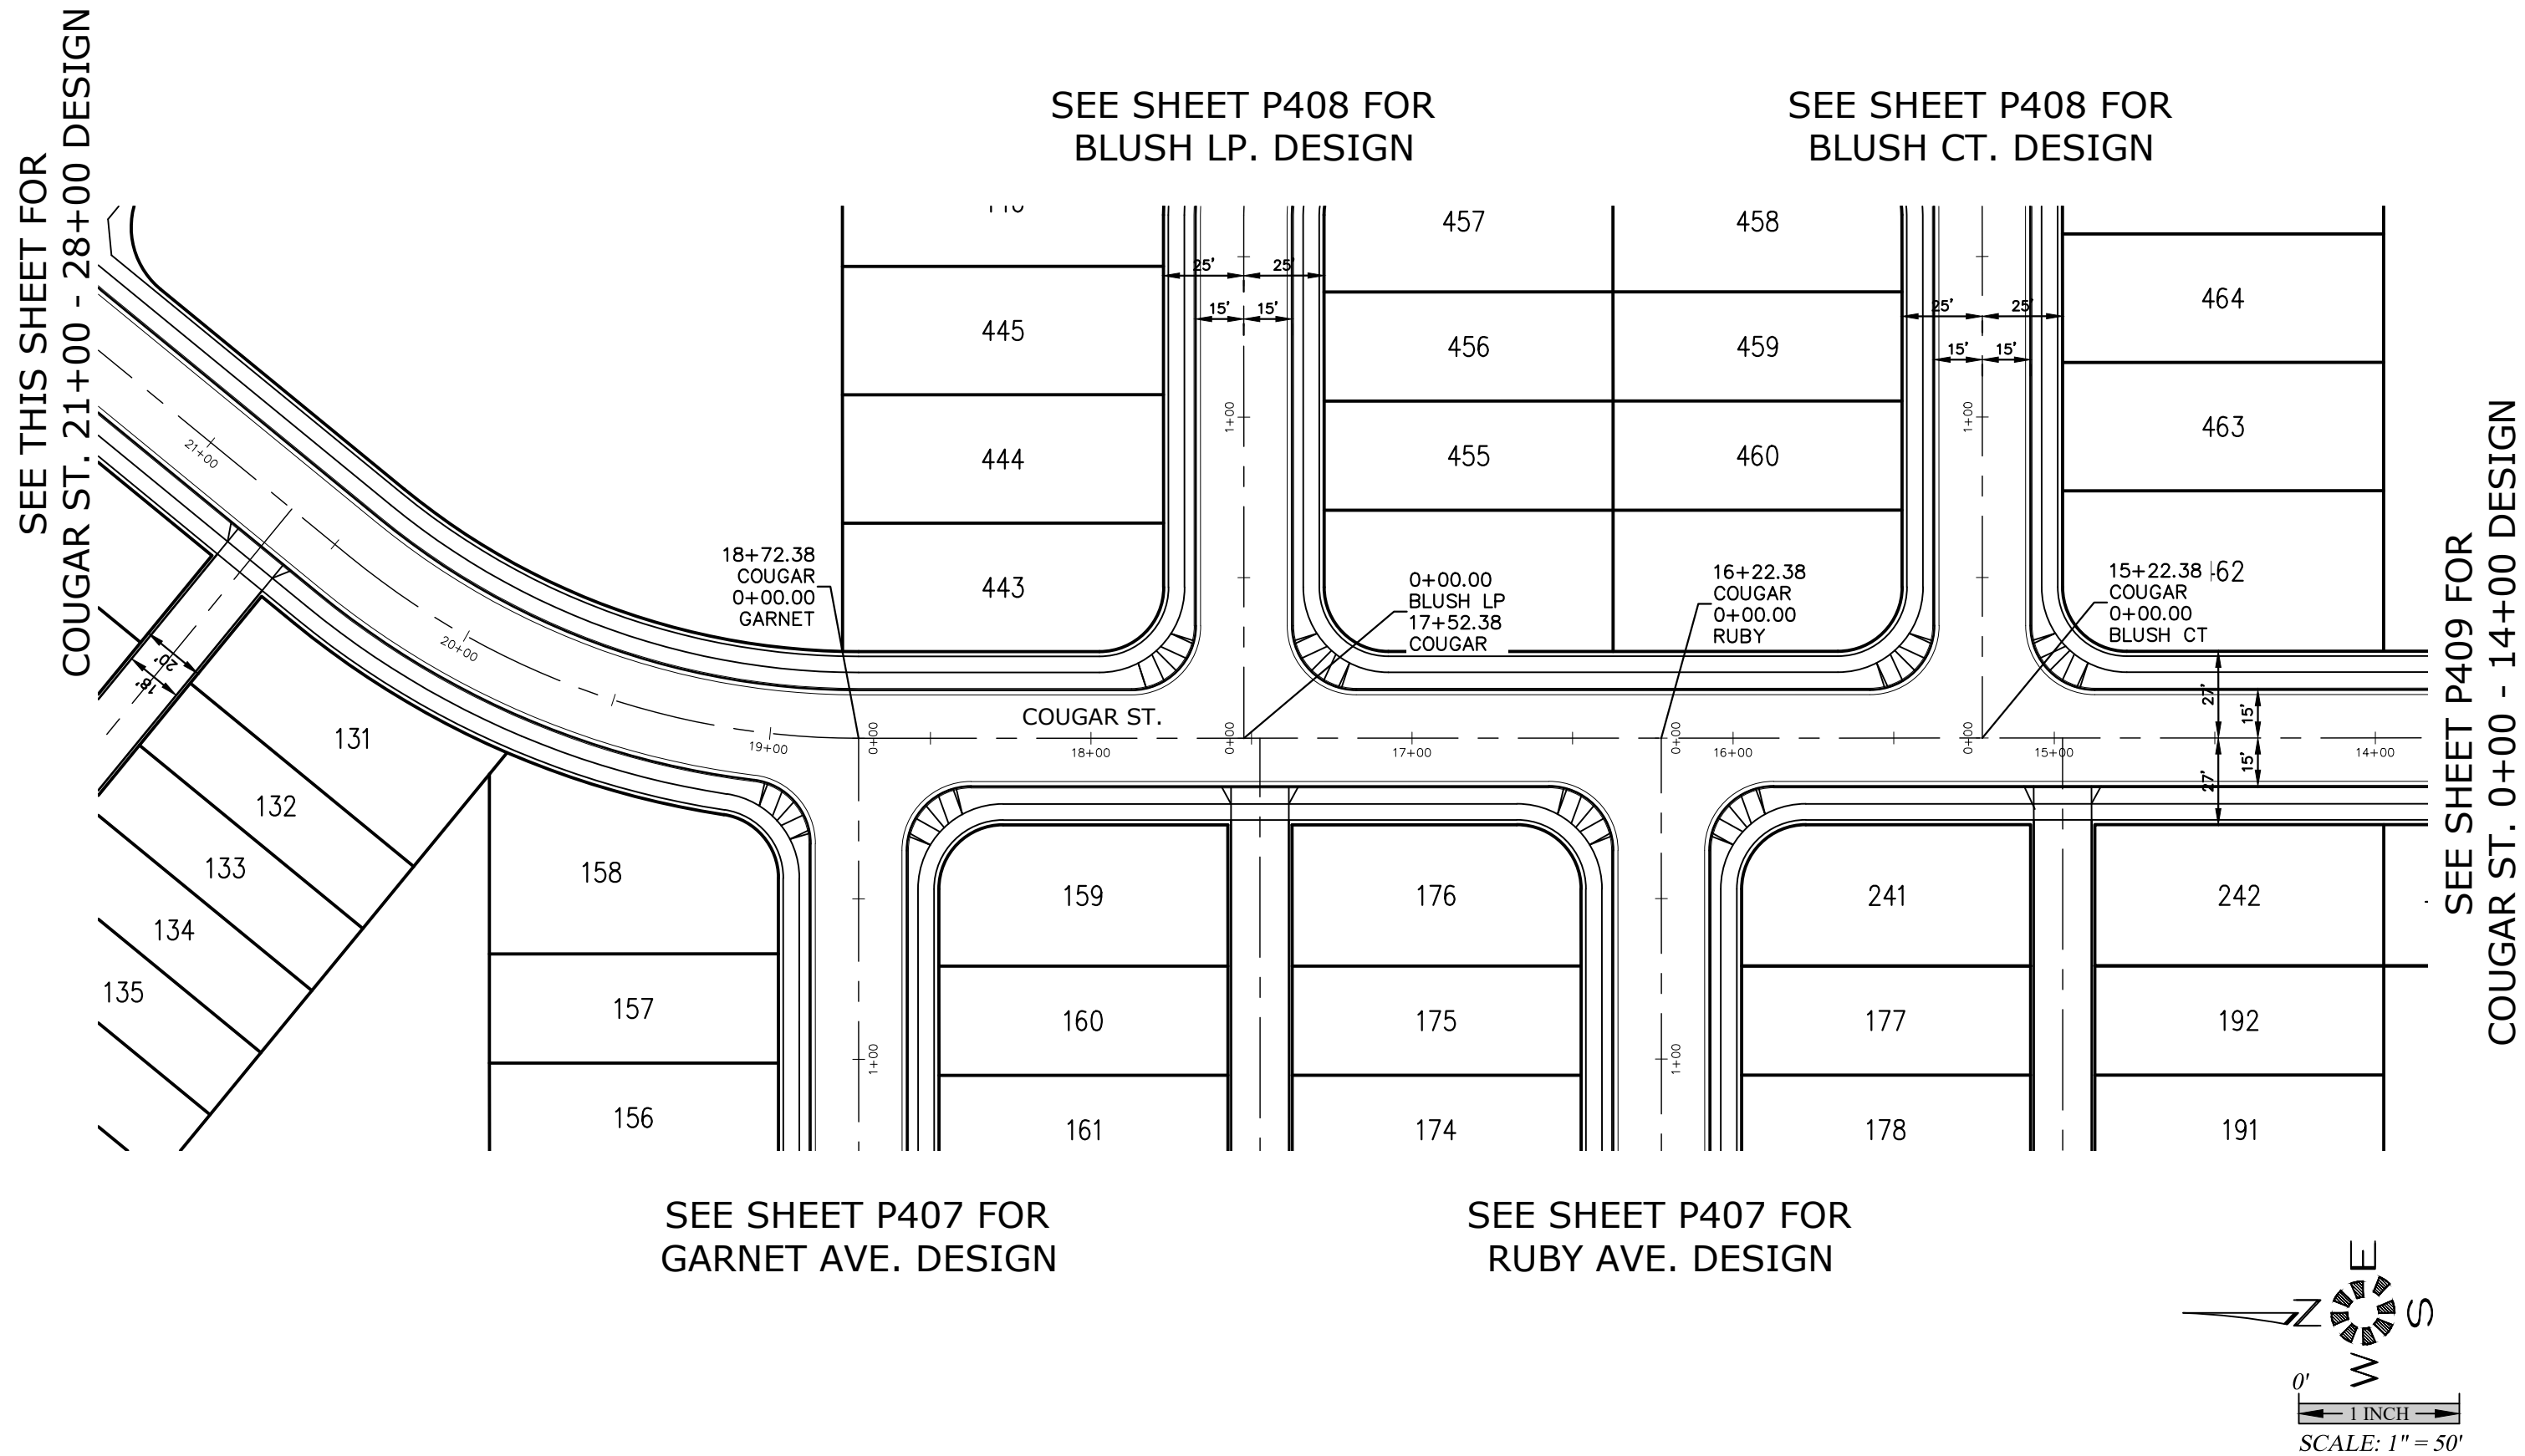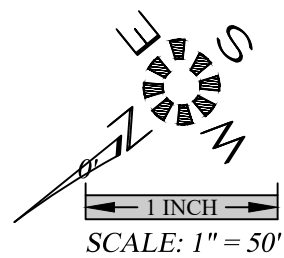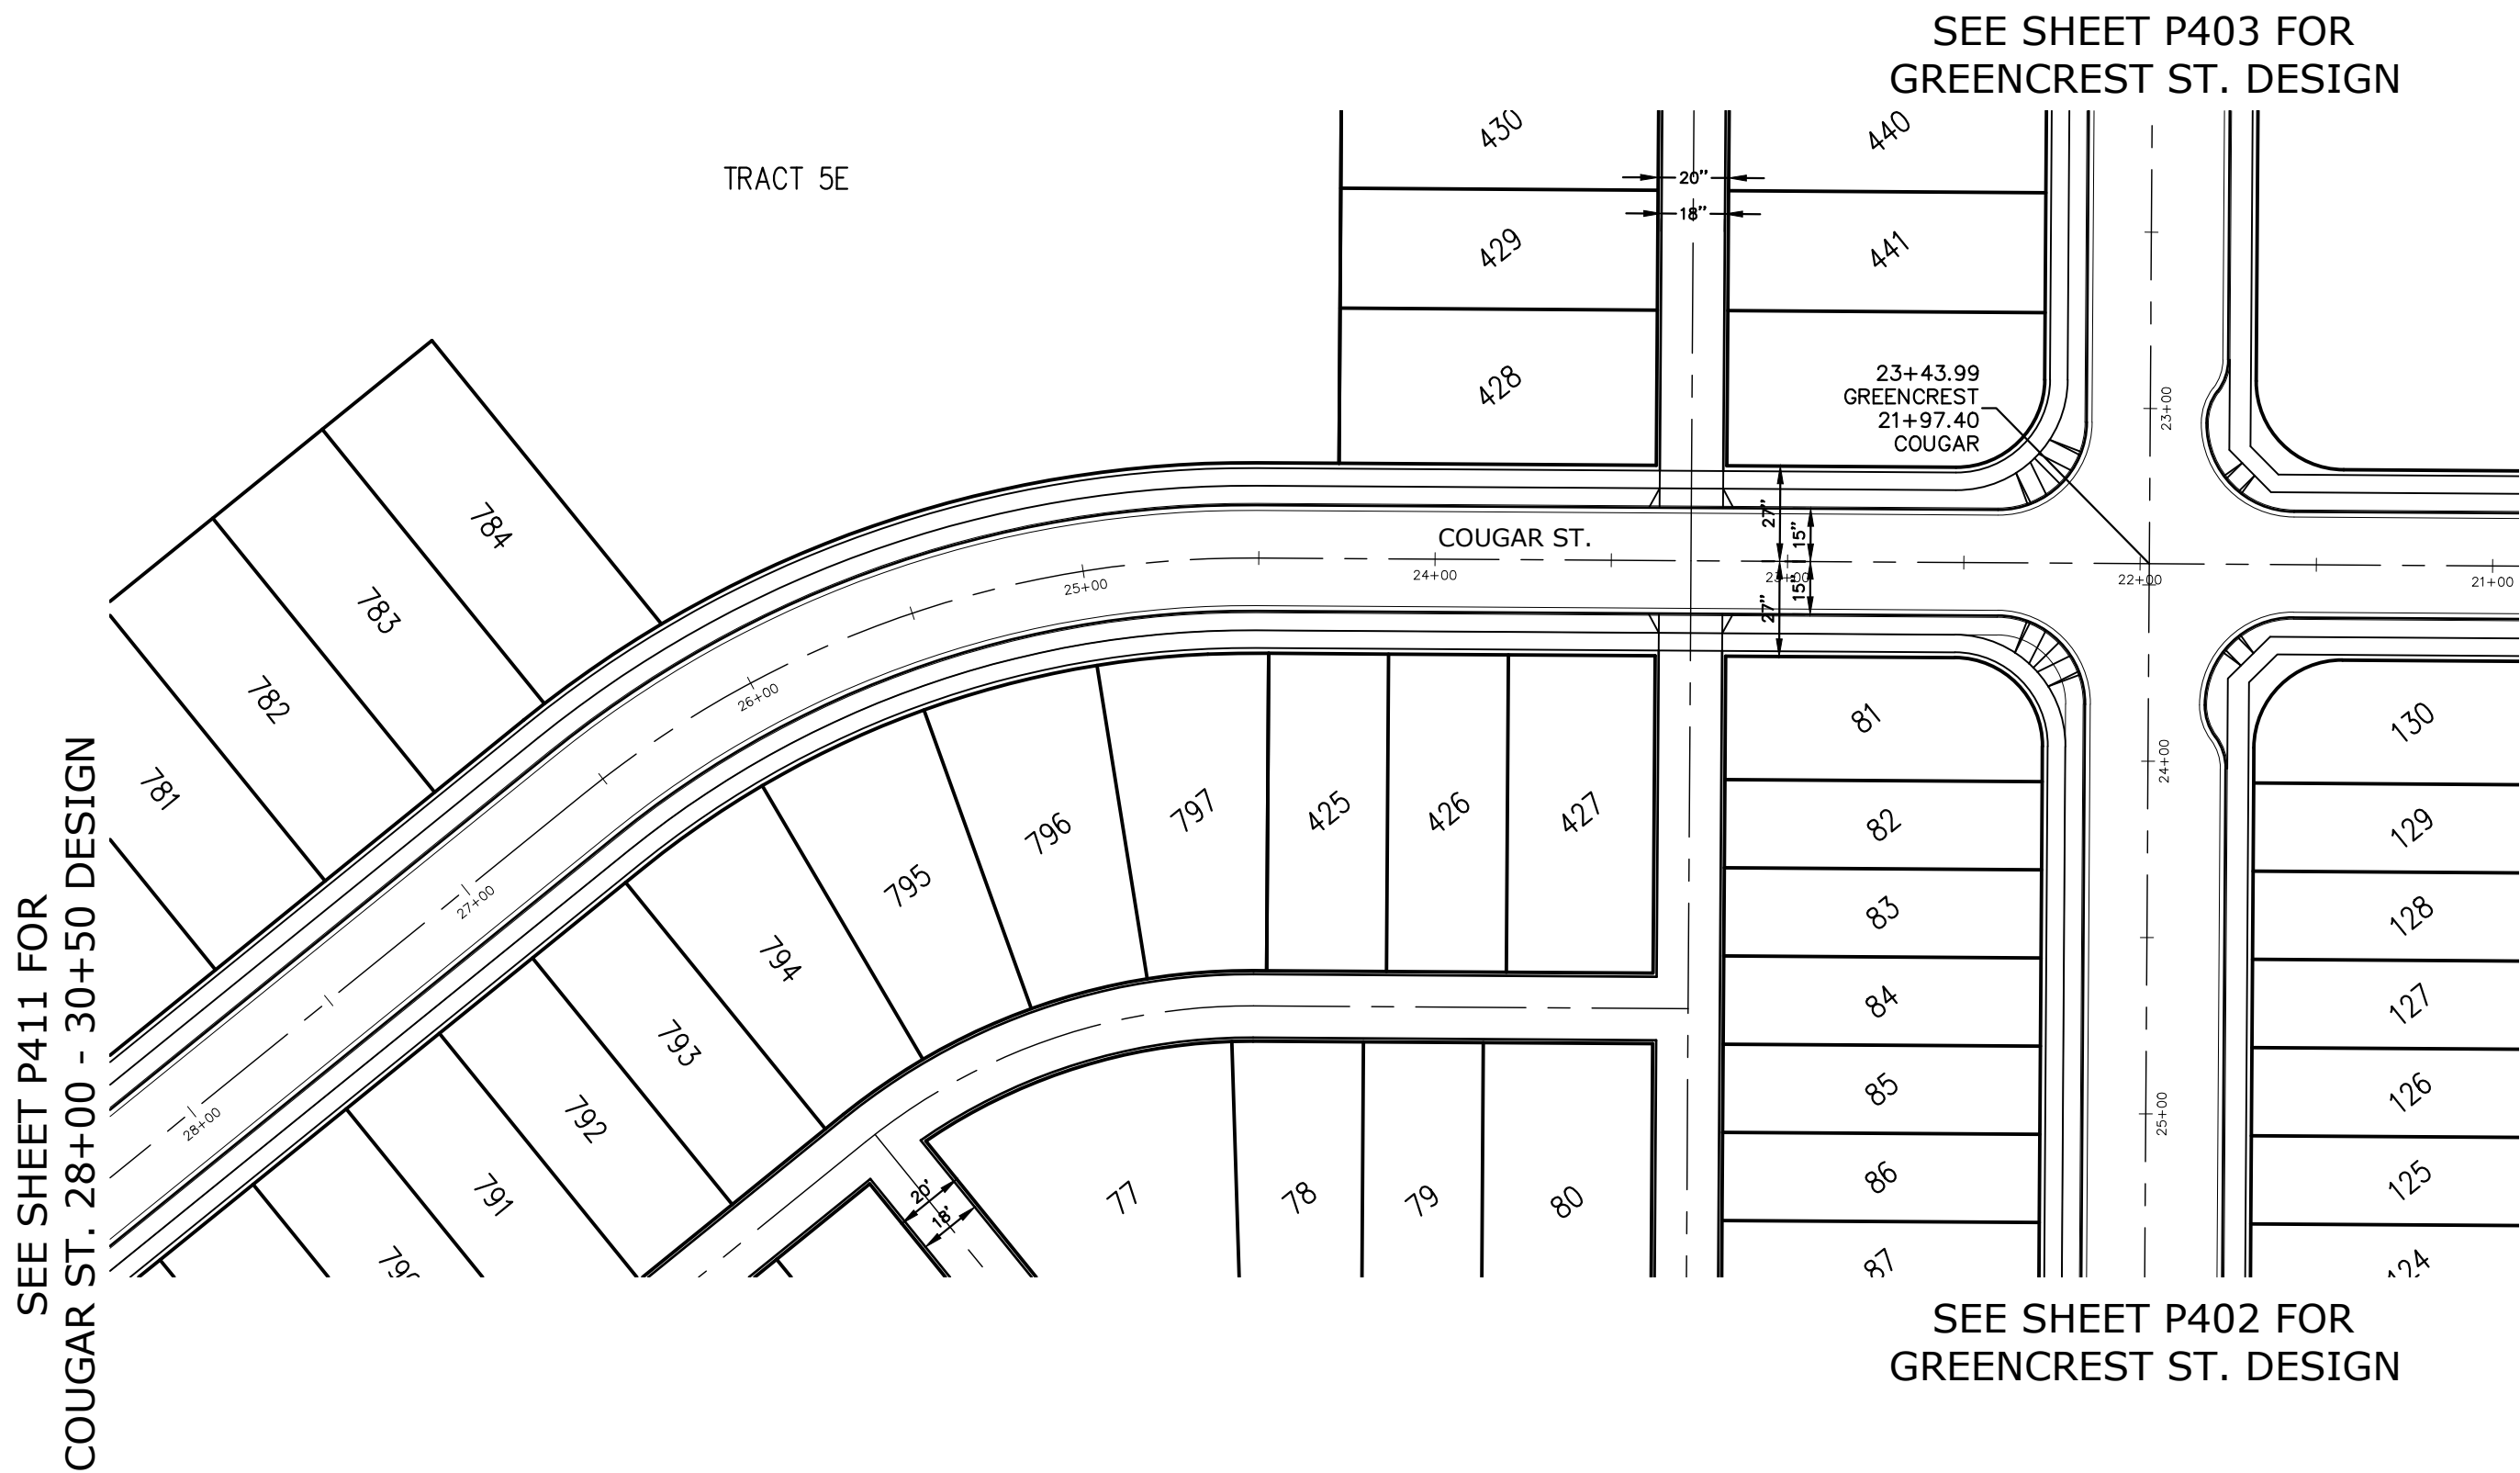

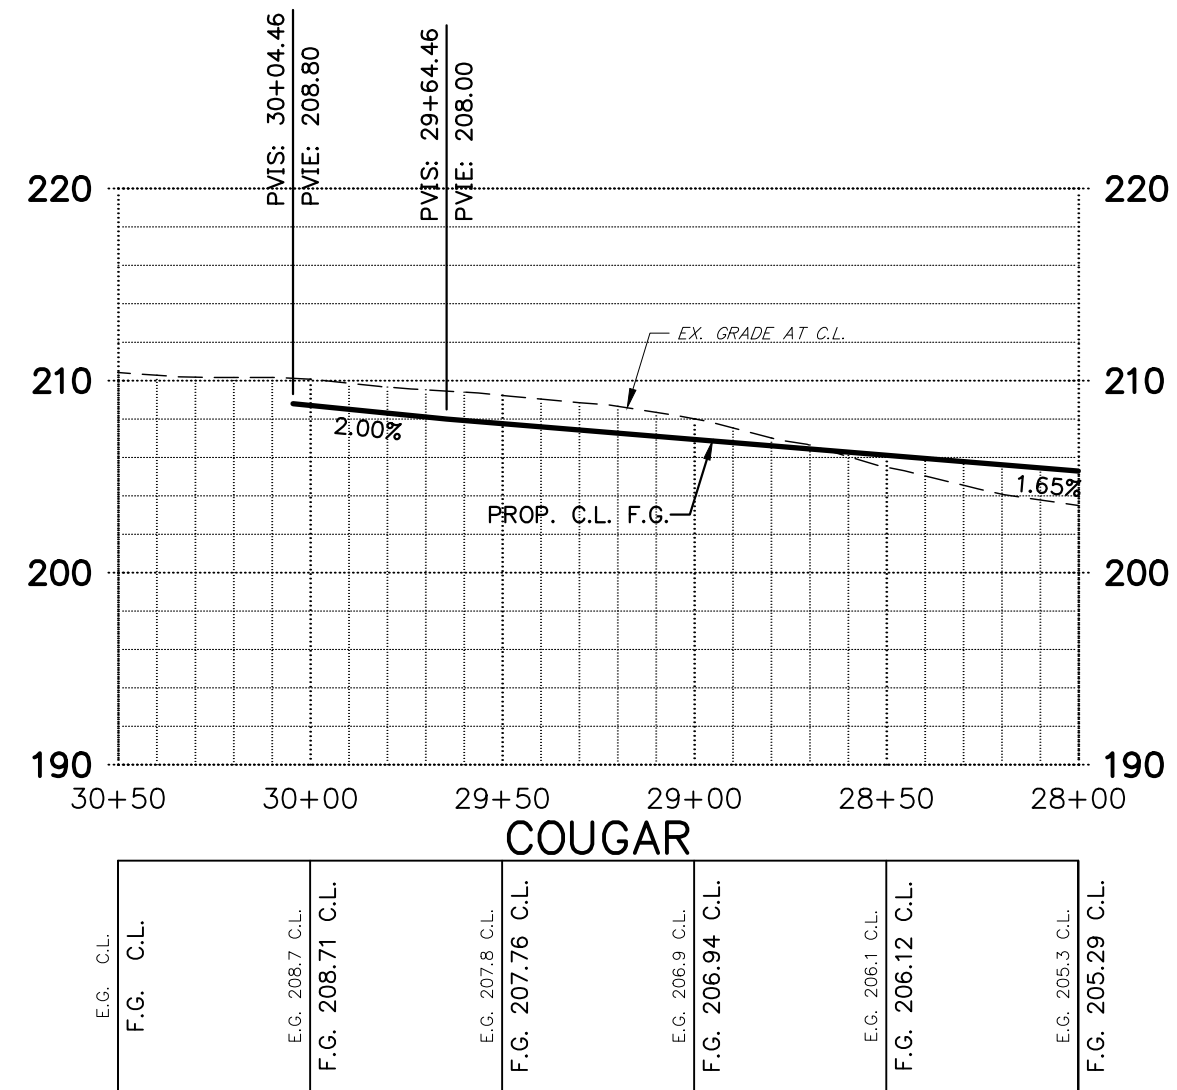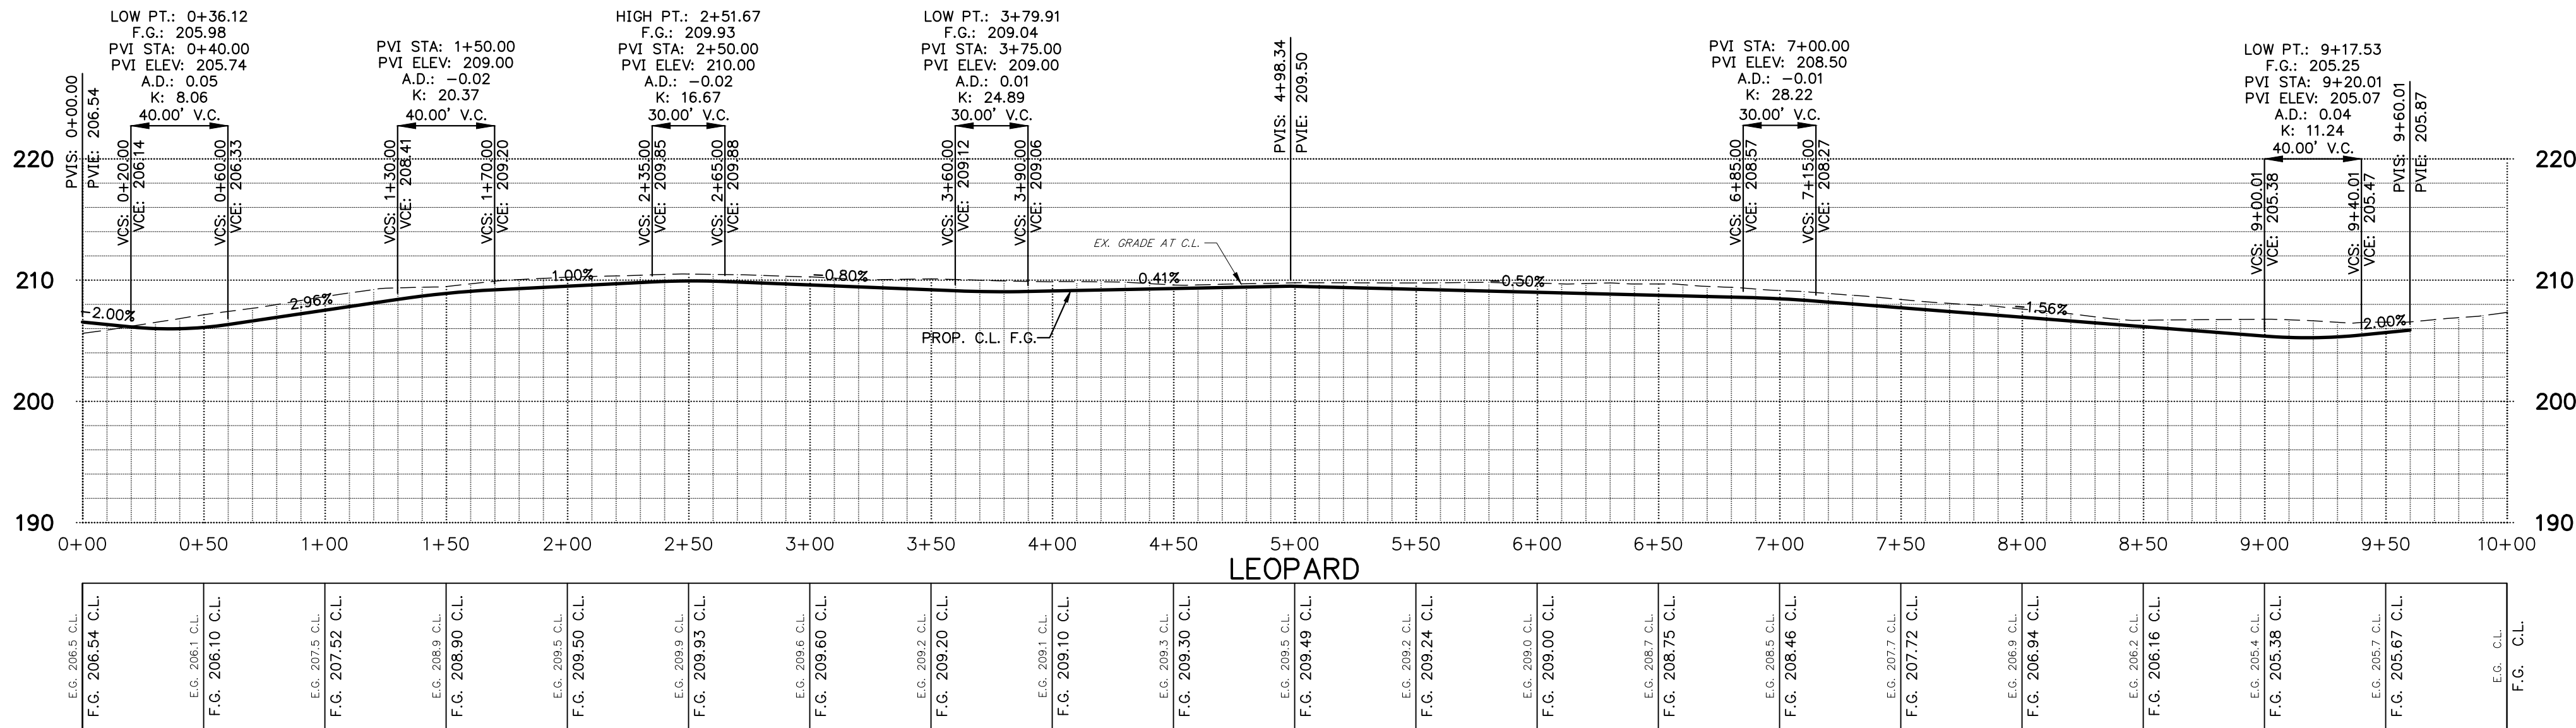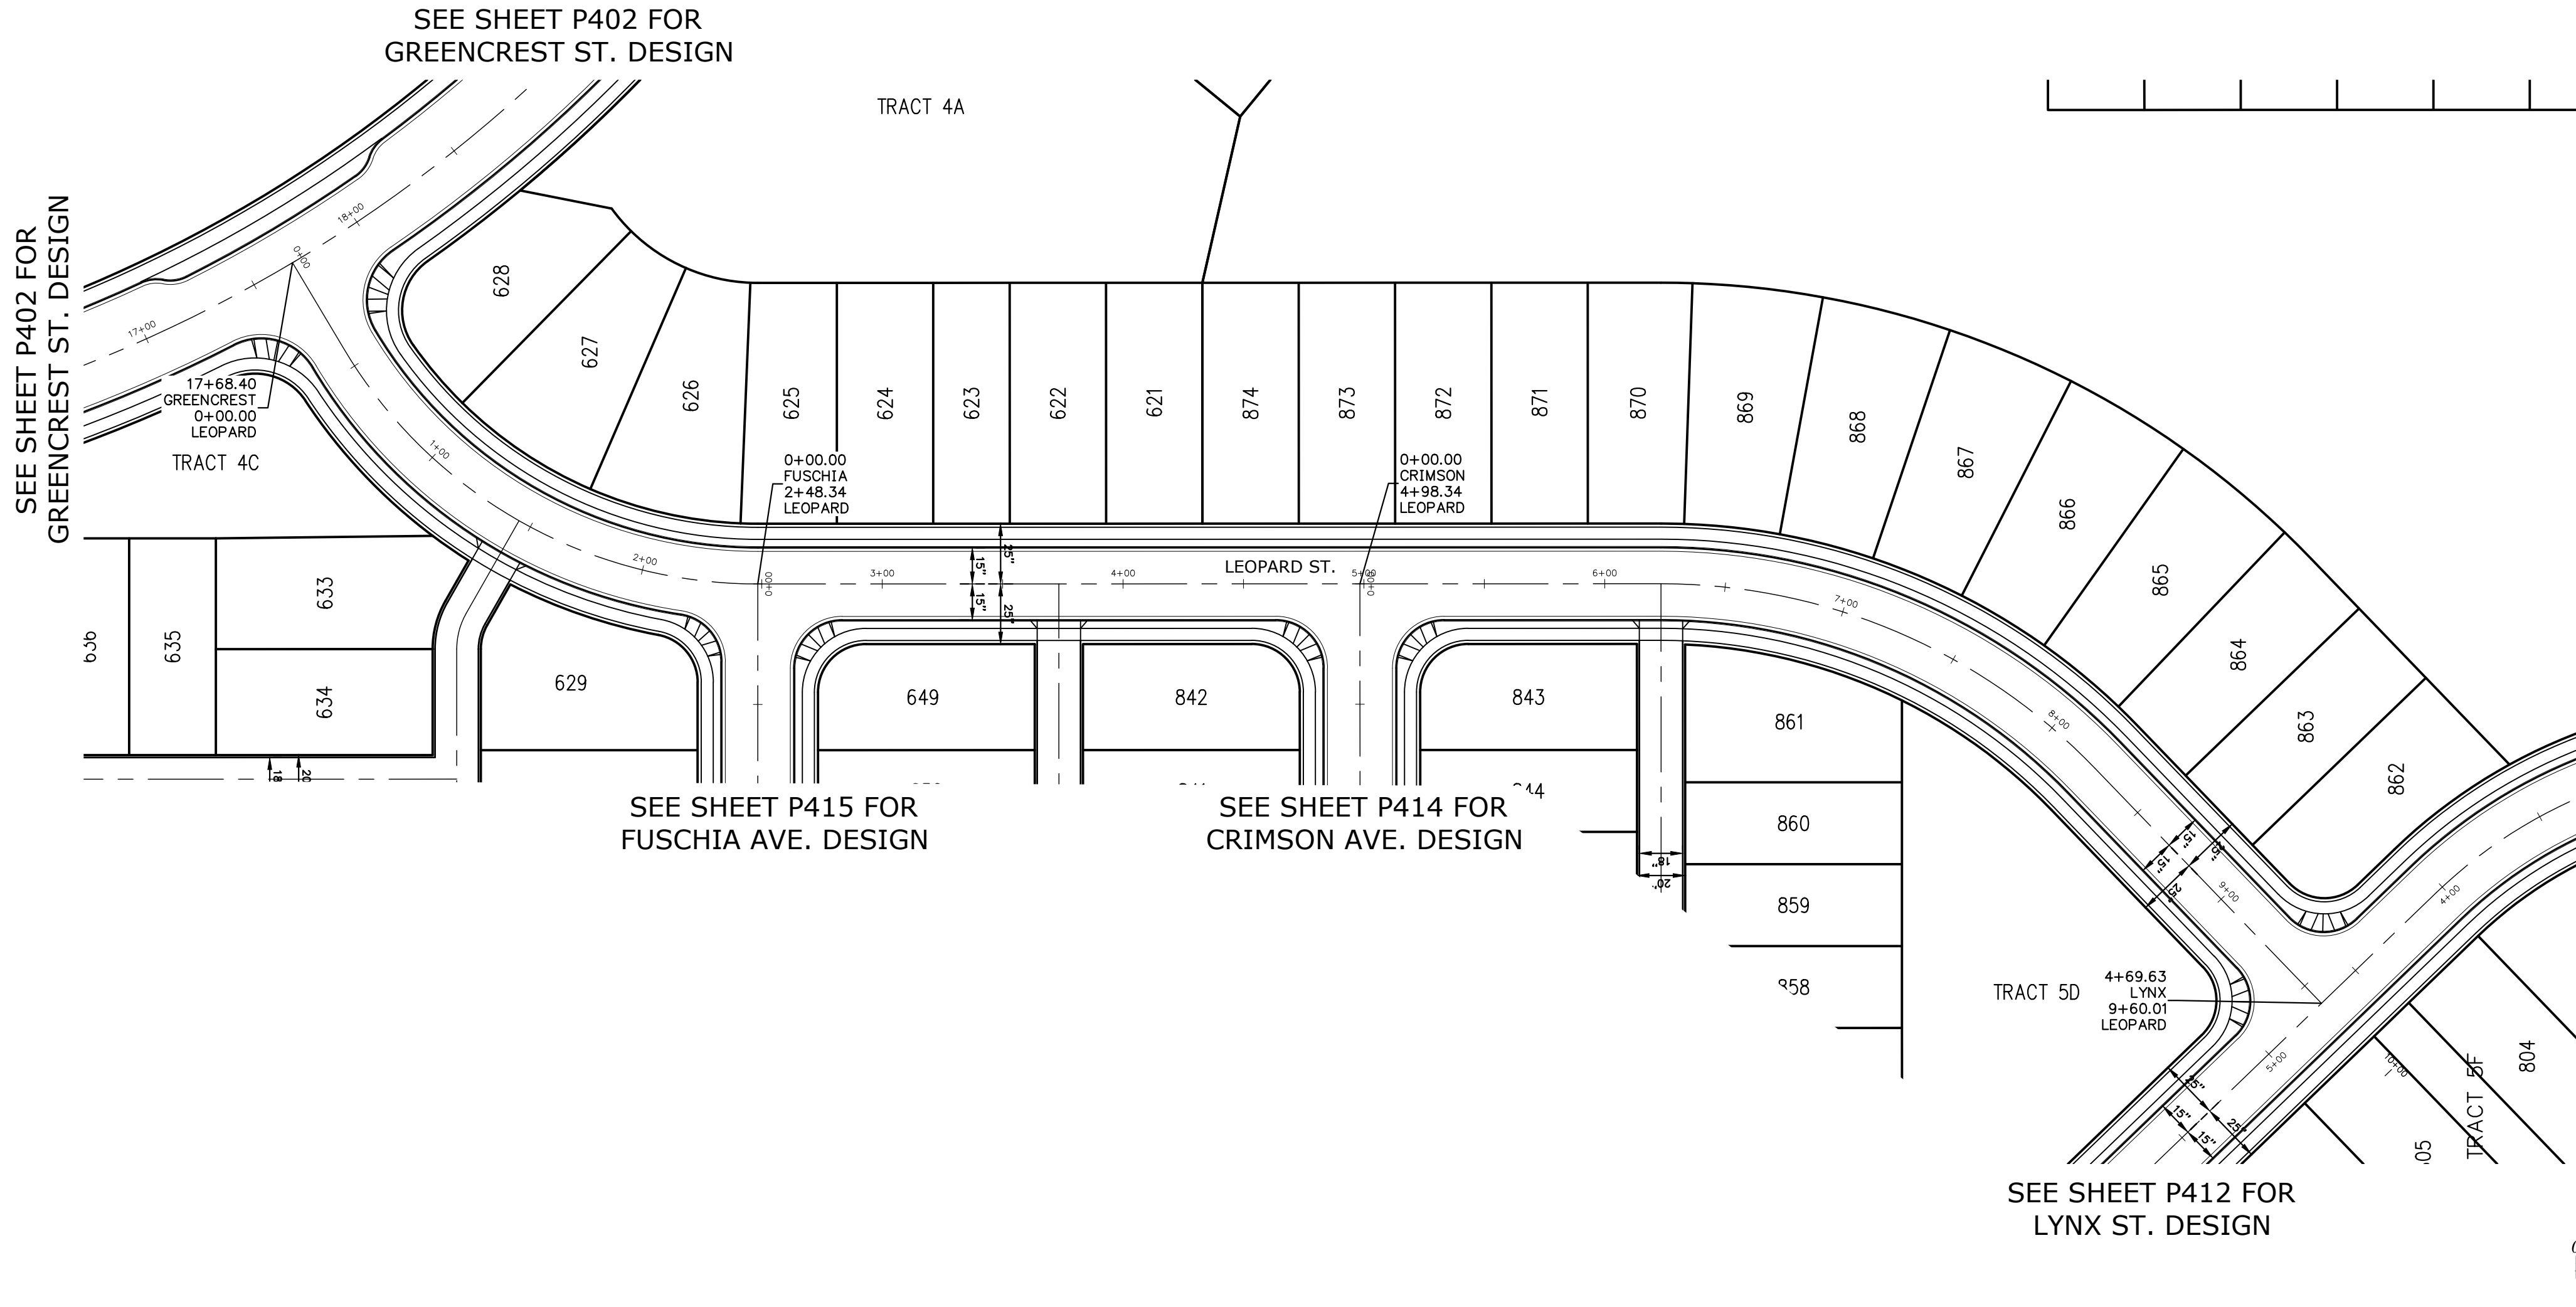


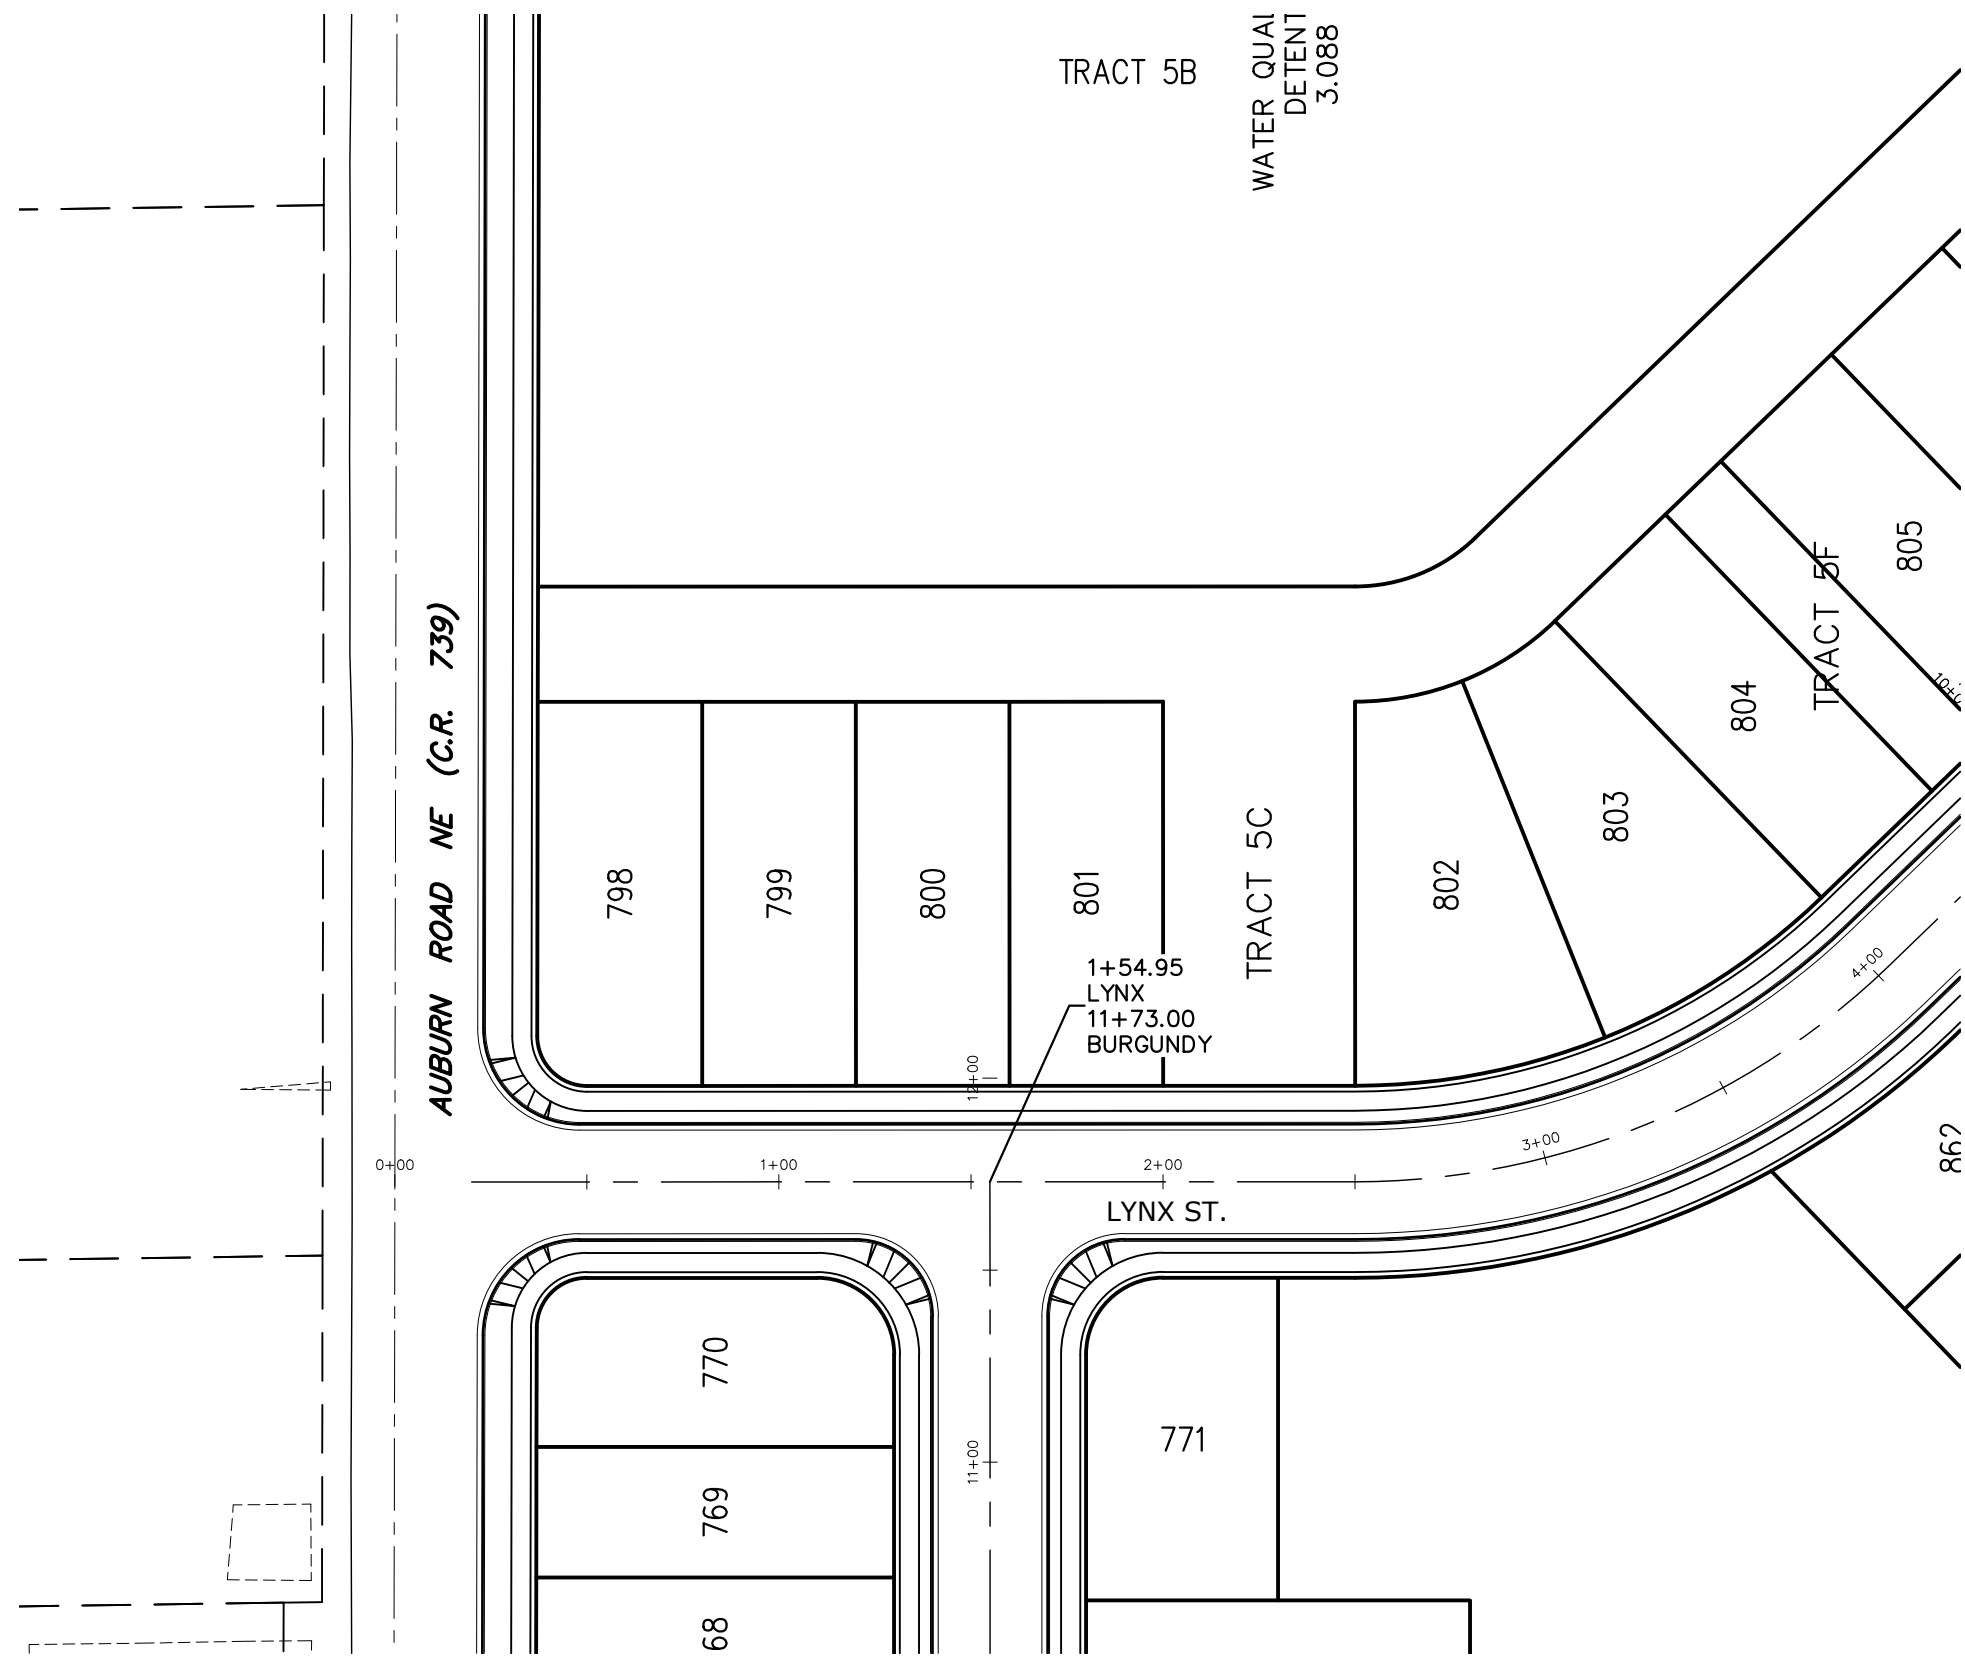

SEE SHEET P404 FOR BURGUNDY AVE. DESIGN

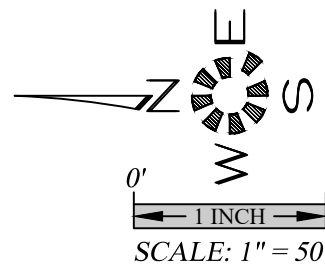


SEE THIS SHEET FOR LYNX ST. 4+00 - 10+00 DESIGN

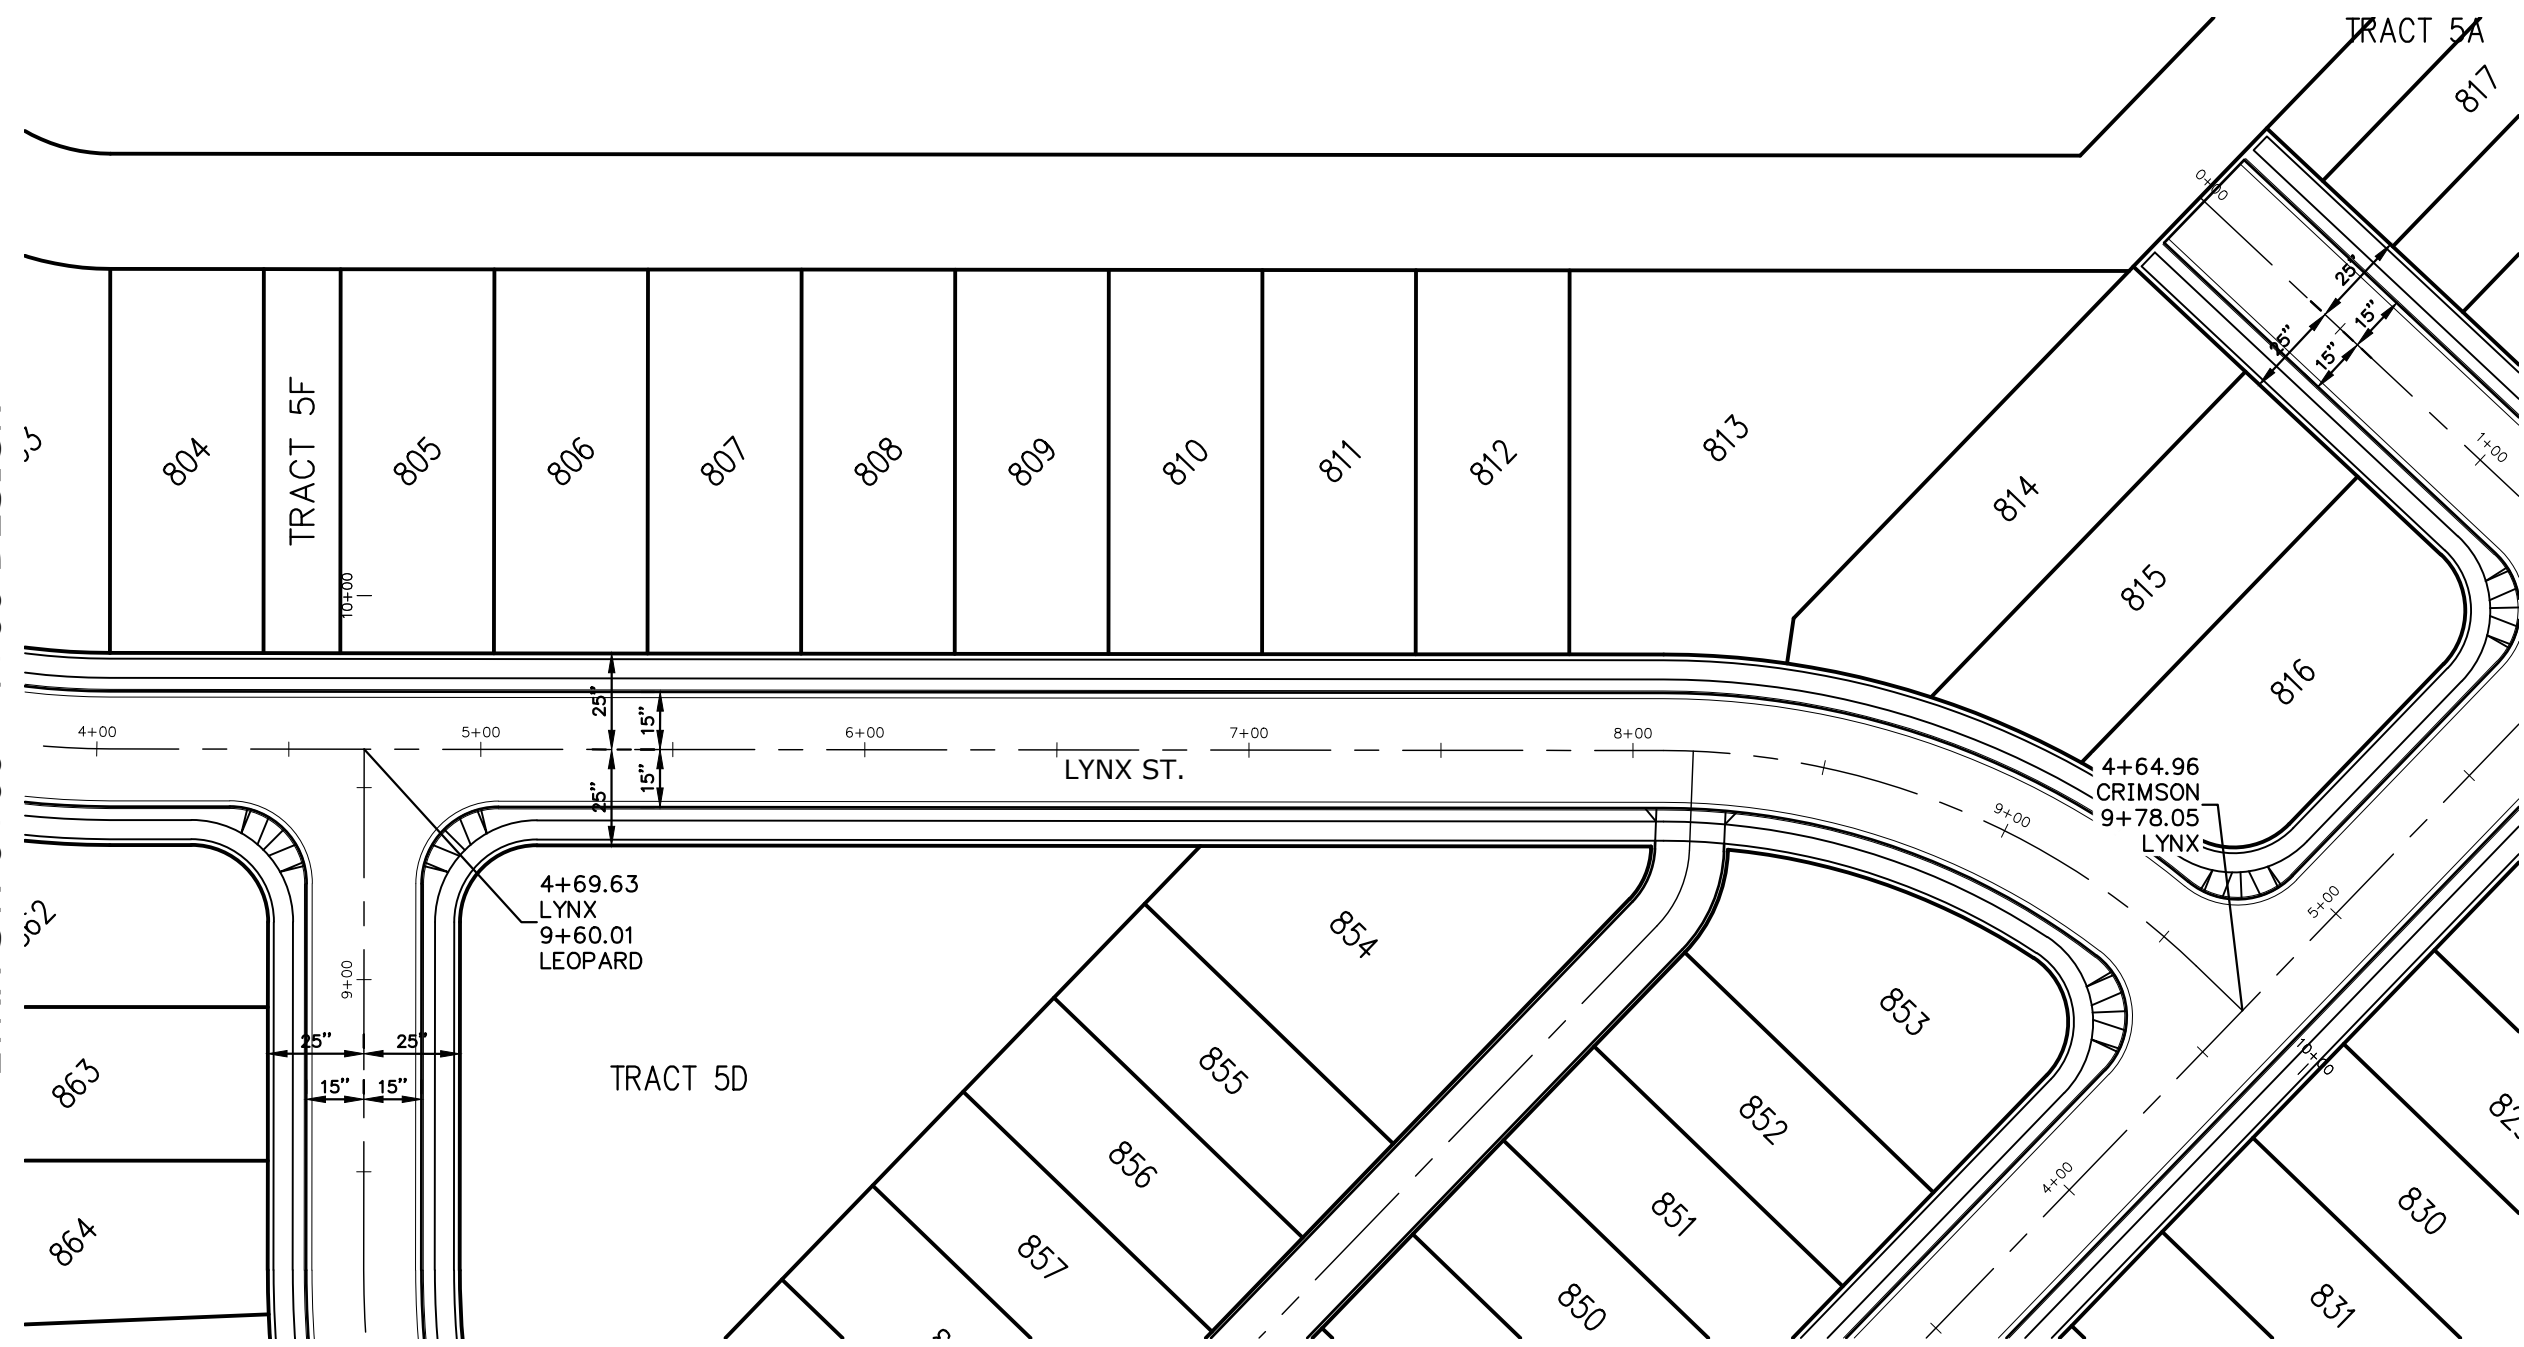




SEE THIS SHEET FOR LYNX ST. 0+00 - 4+00 DESIGN



SEE SHEET P411 FOR LEOPARD ST. DESIGN

SEE SHEET P414 FOR CRIMSON AVE. DESIGN


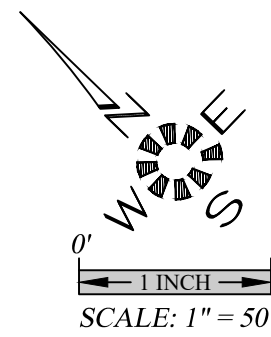




SEE SHEET P900 FOR TYPICAL STREET SECTIONS

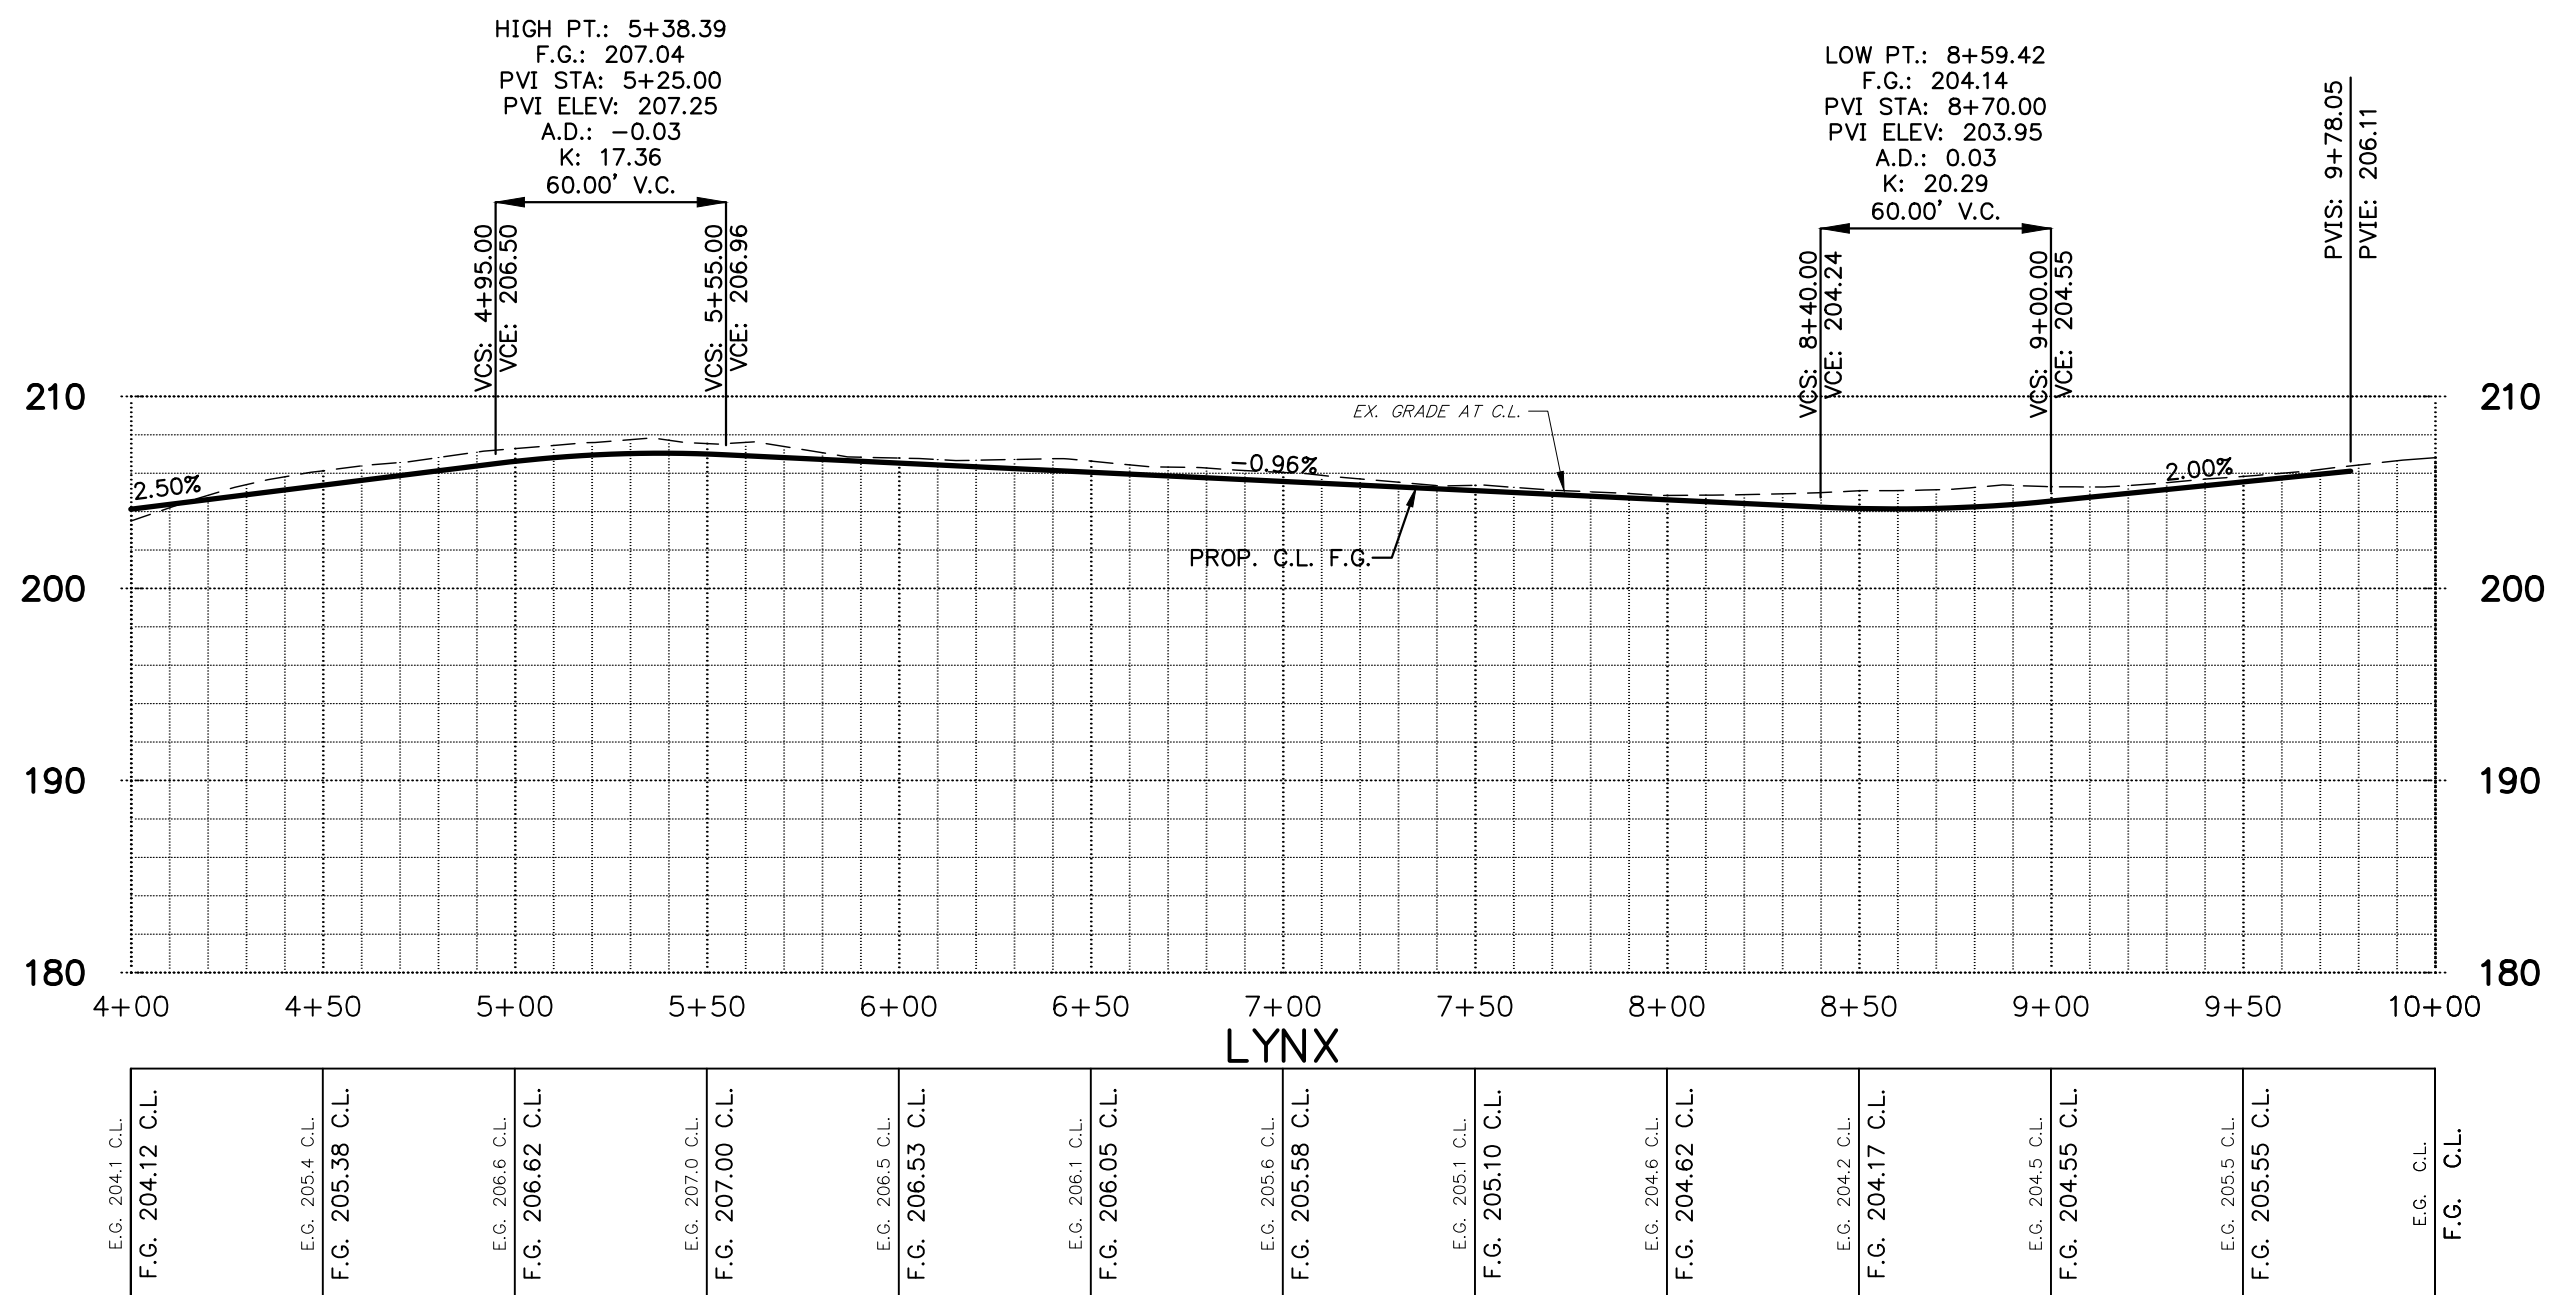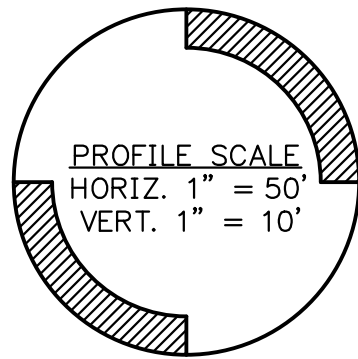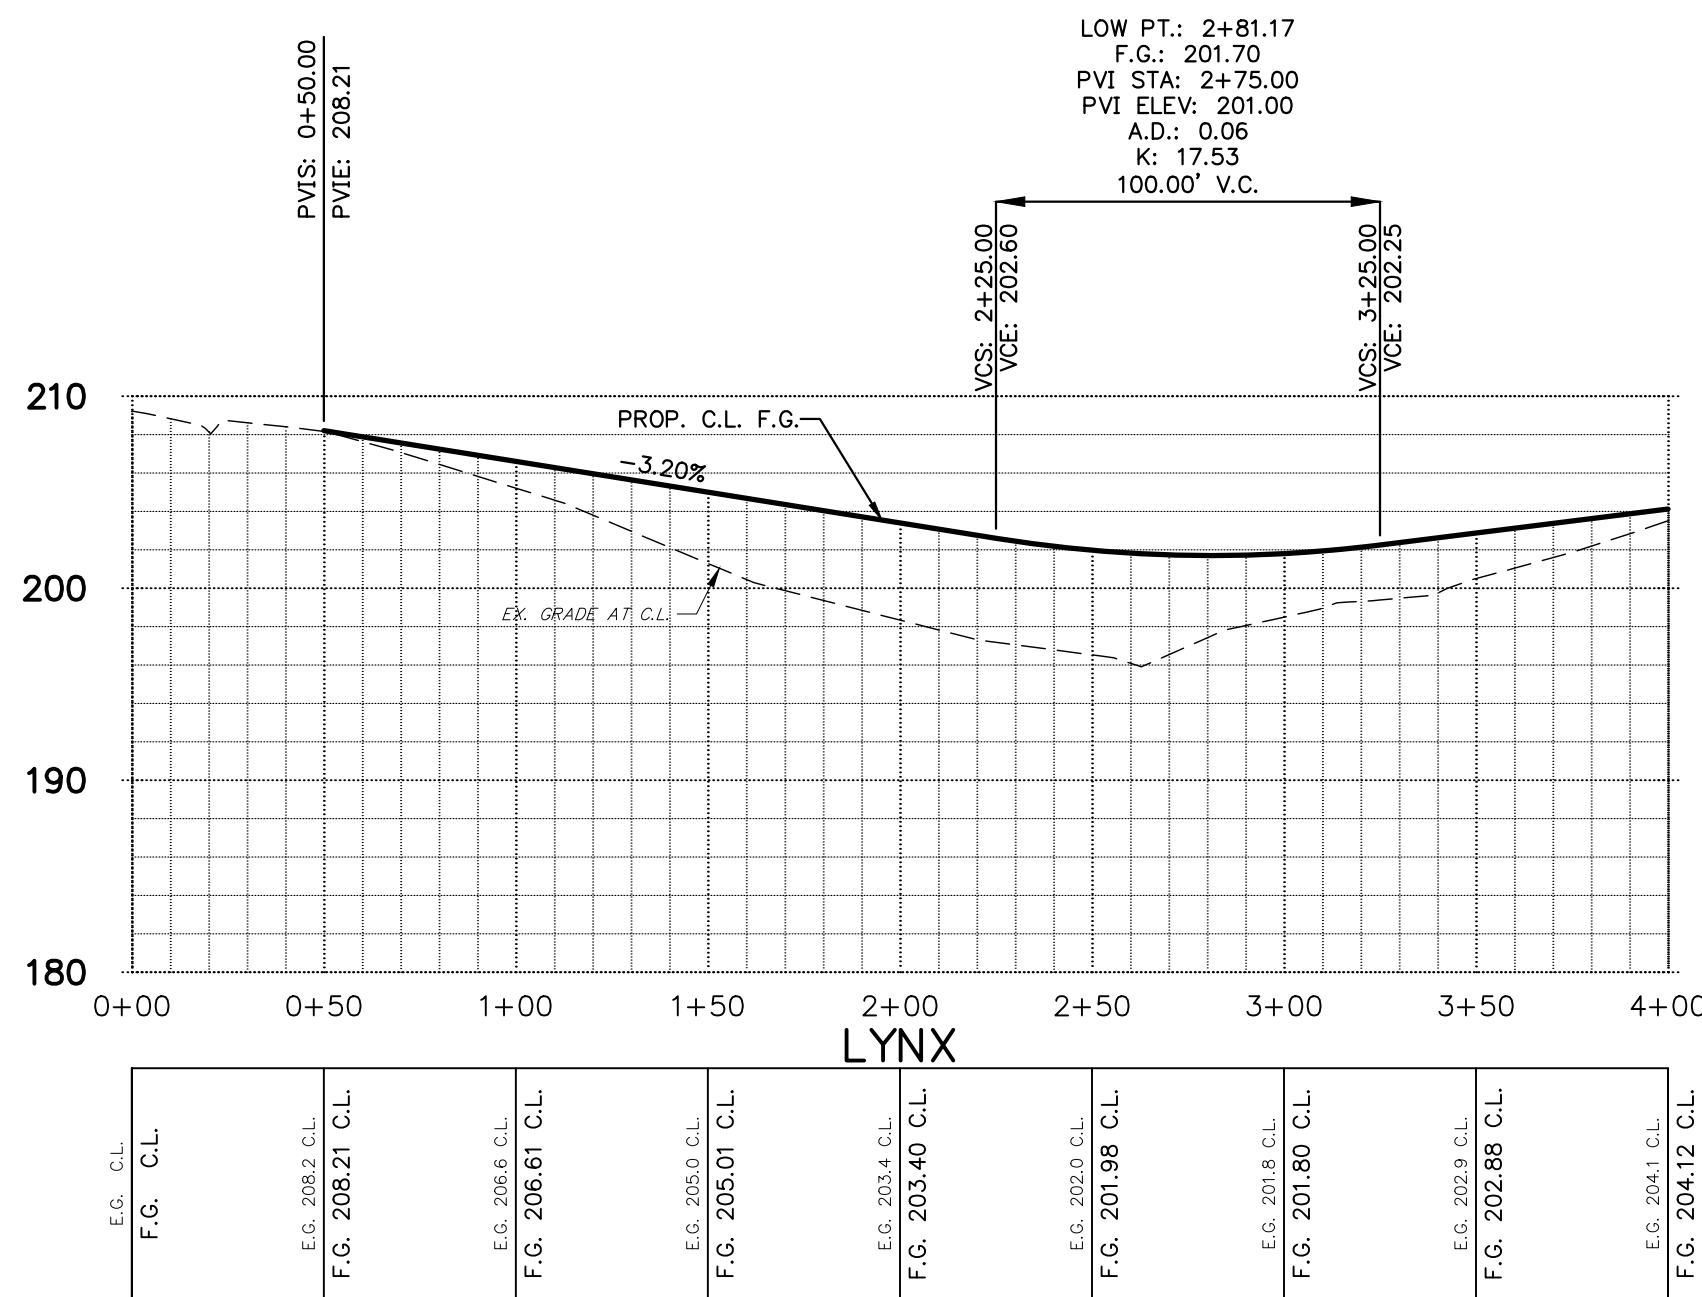

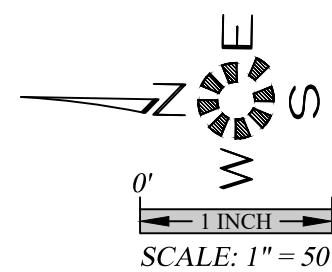
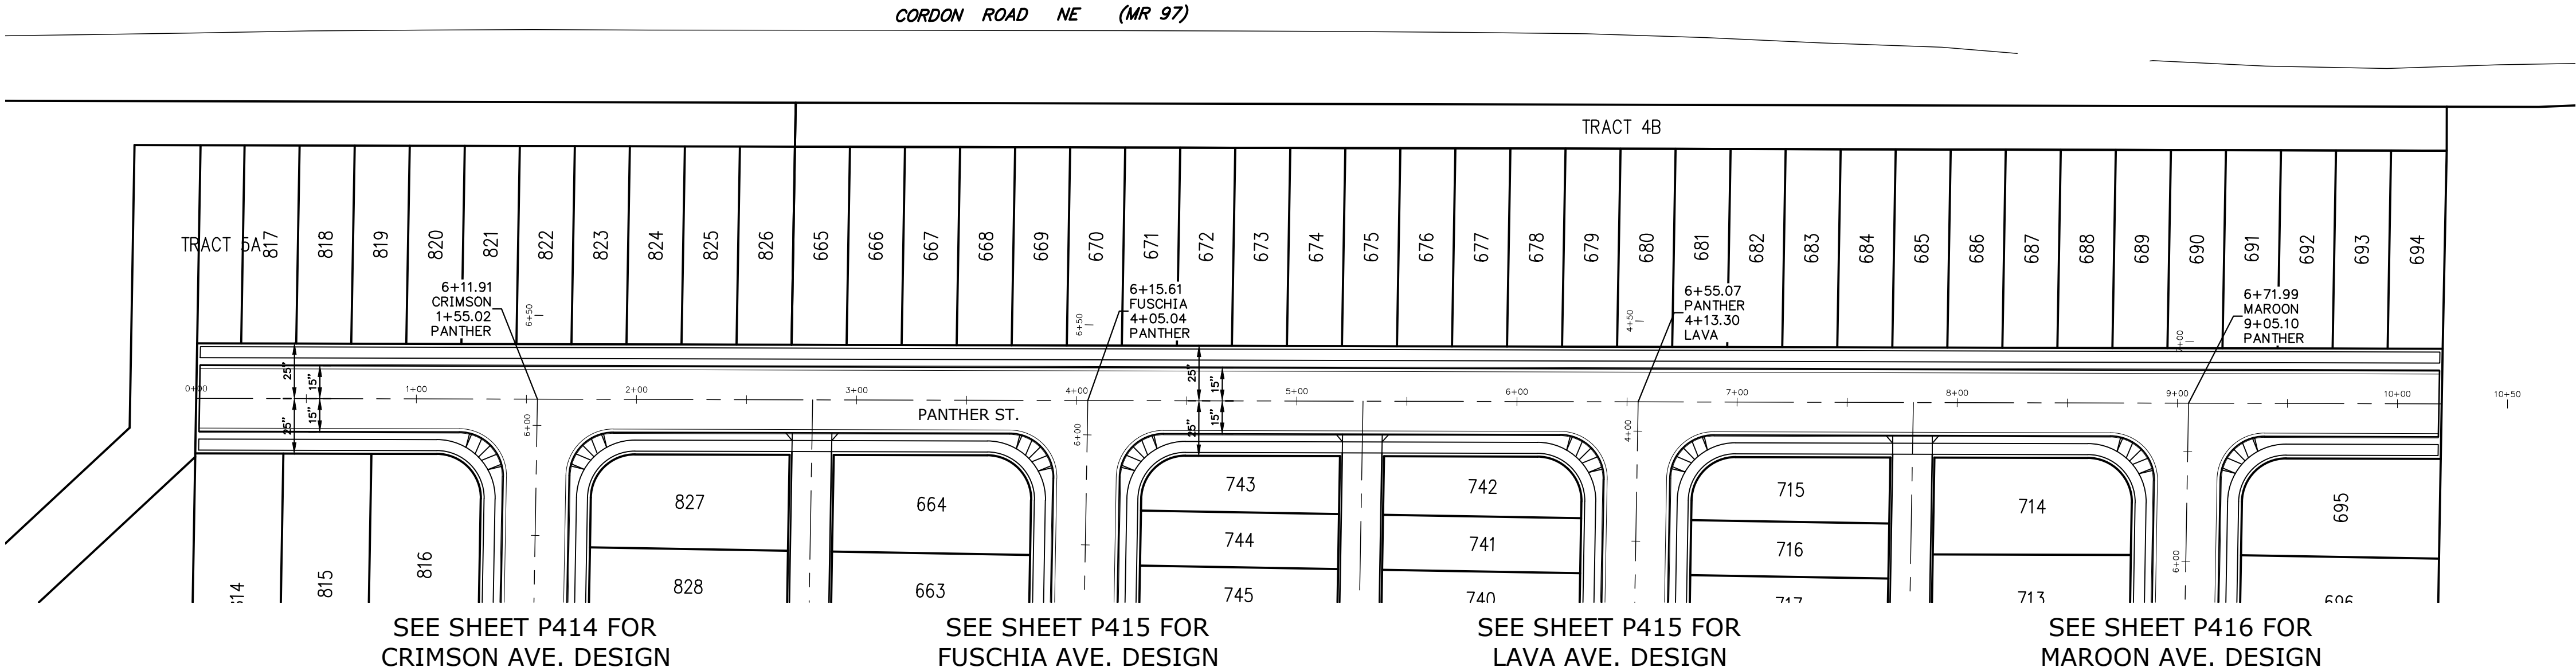


SEE SHEET P900 FOR
TYPICAL STREET SECTIONS

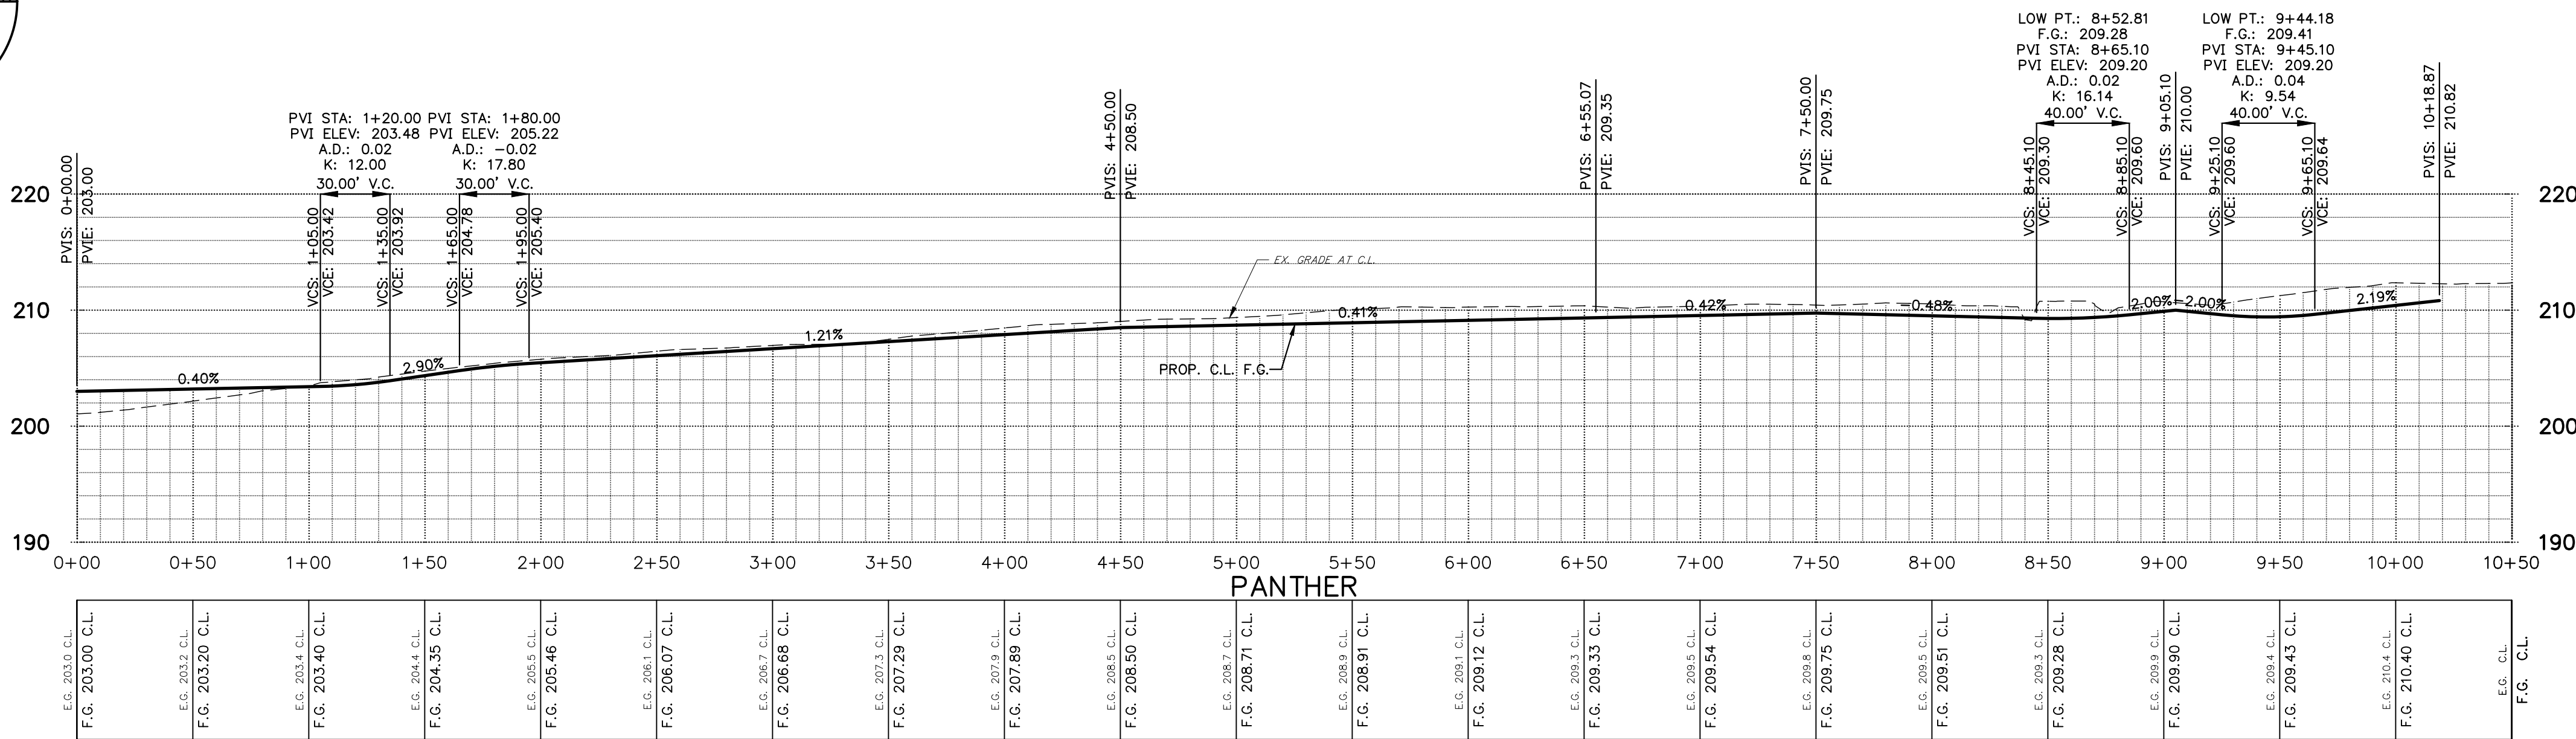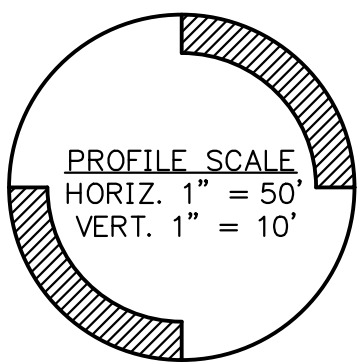


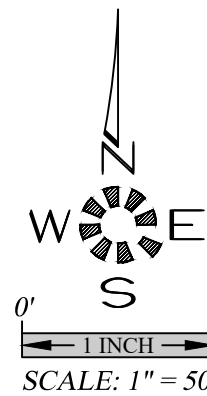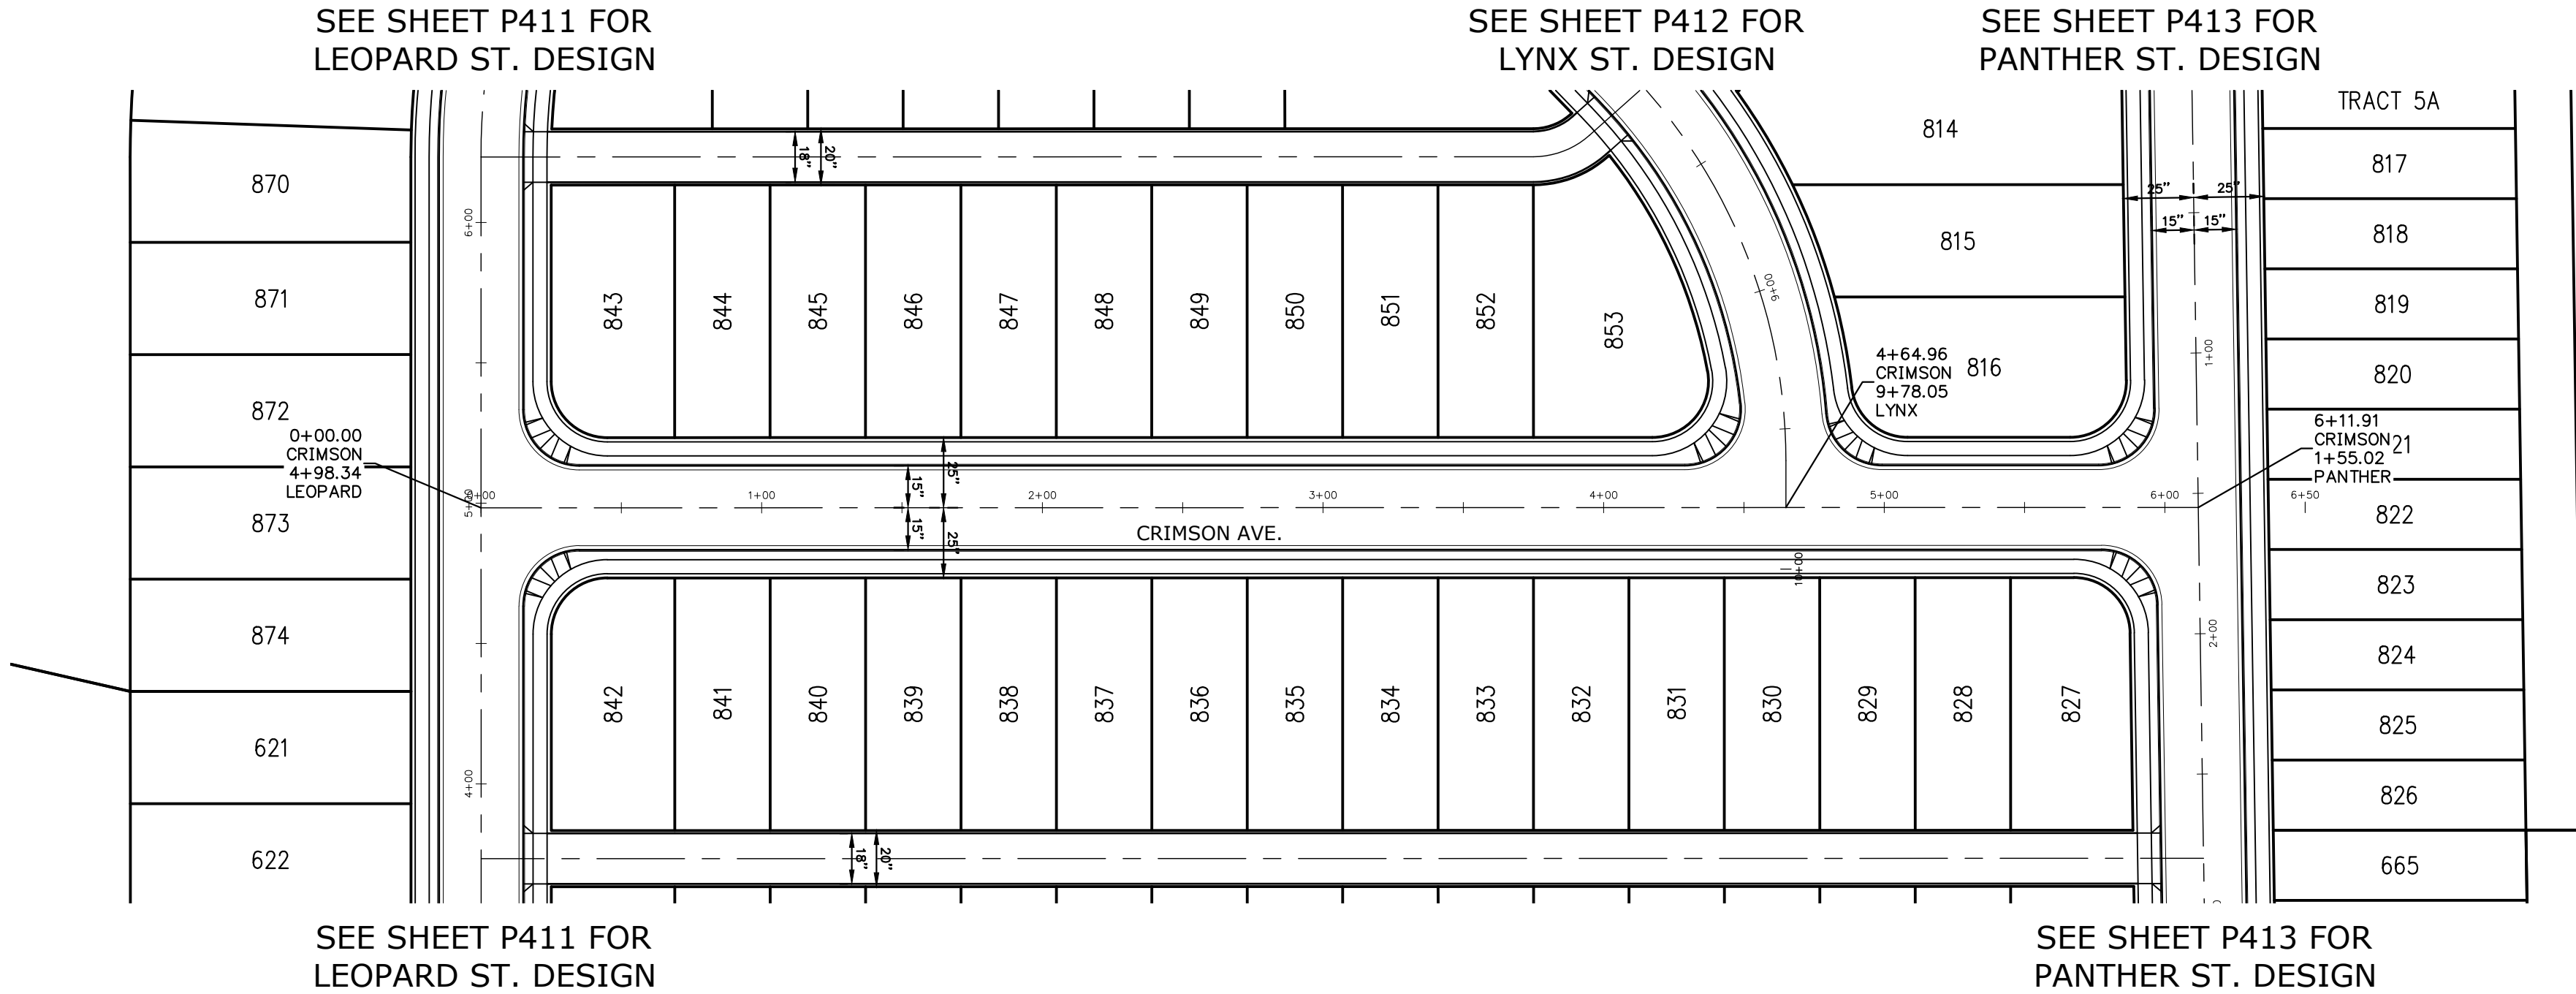

SEE SHEET P900 FOR
TYPICAL STREET SECTIONS

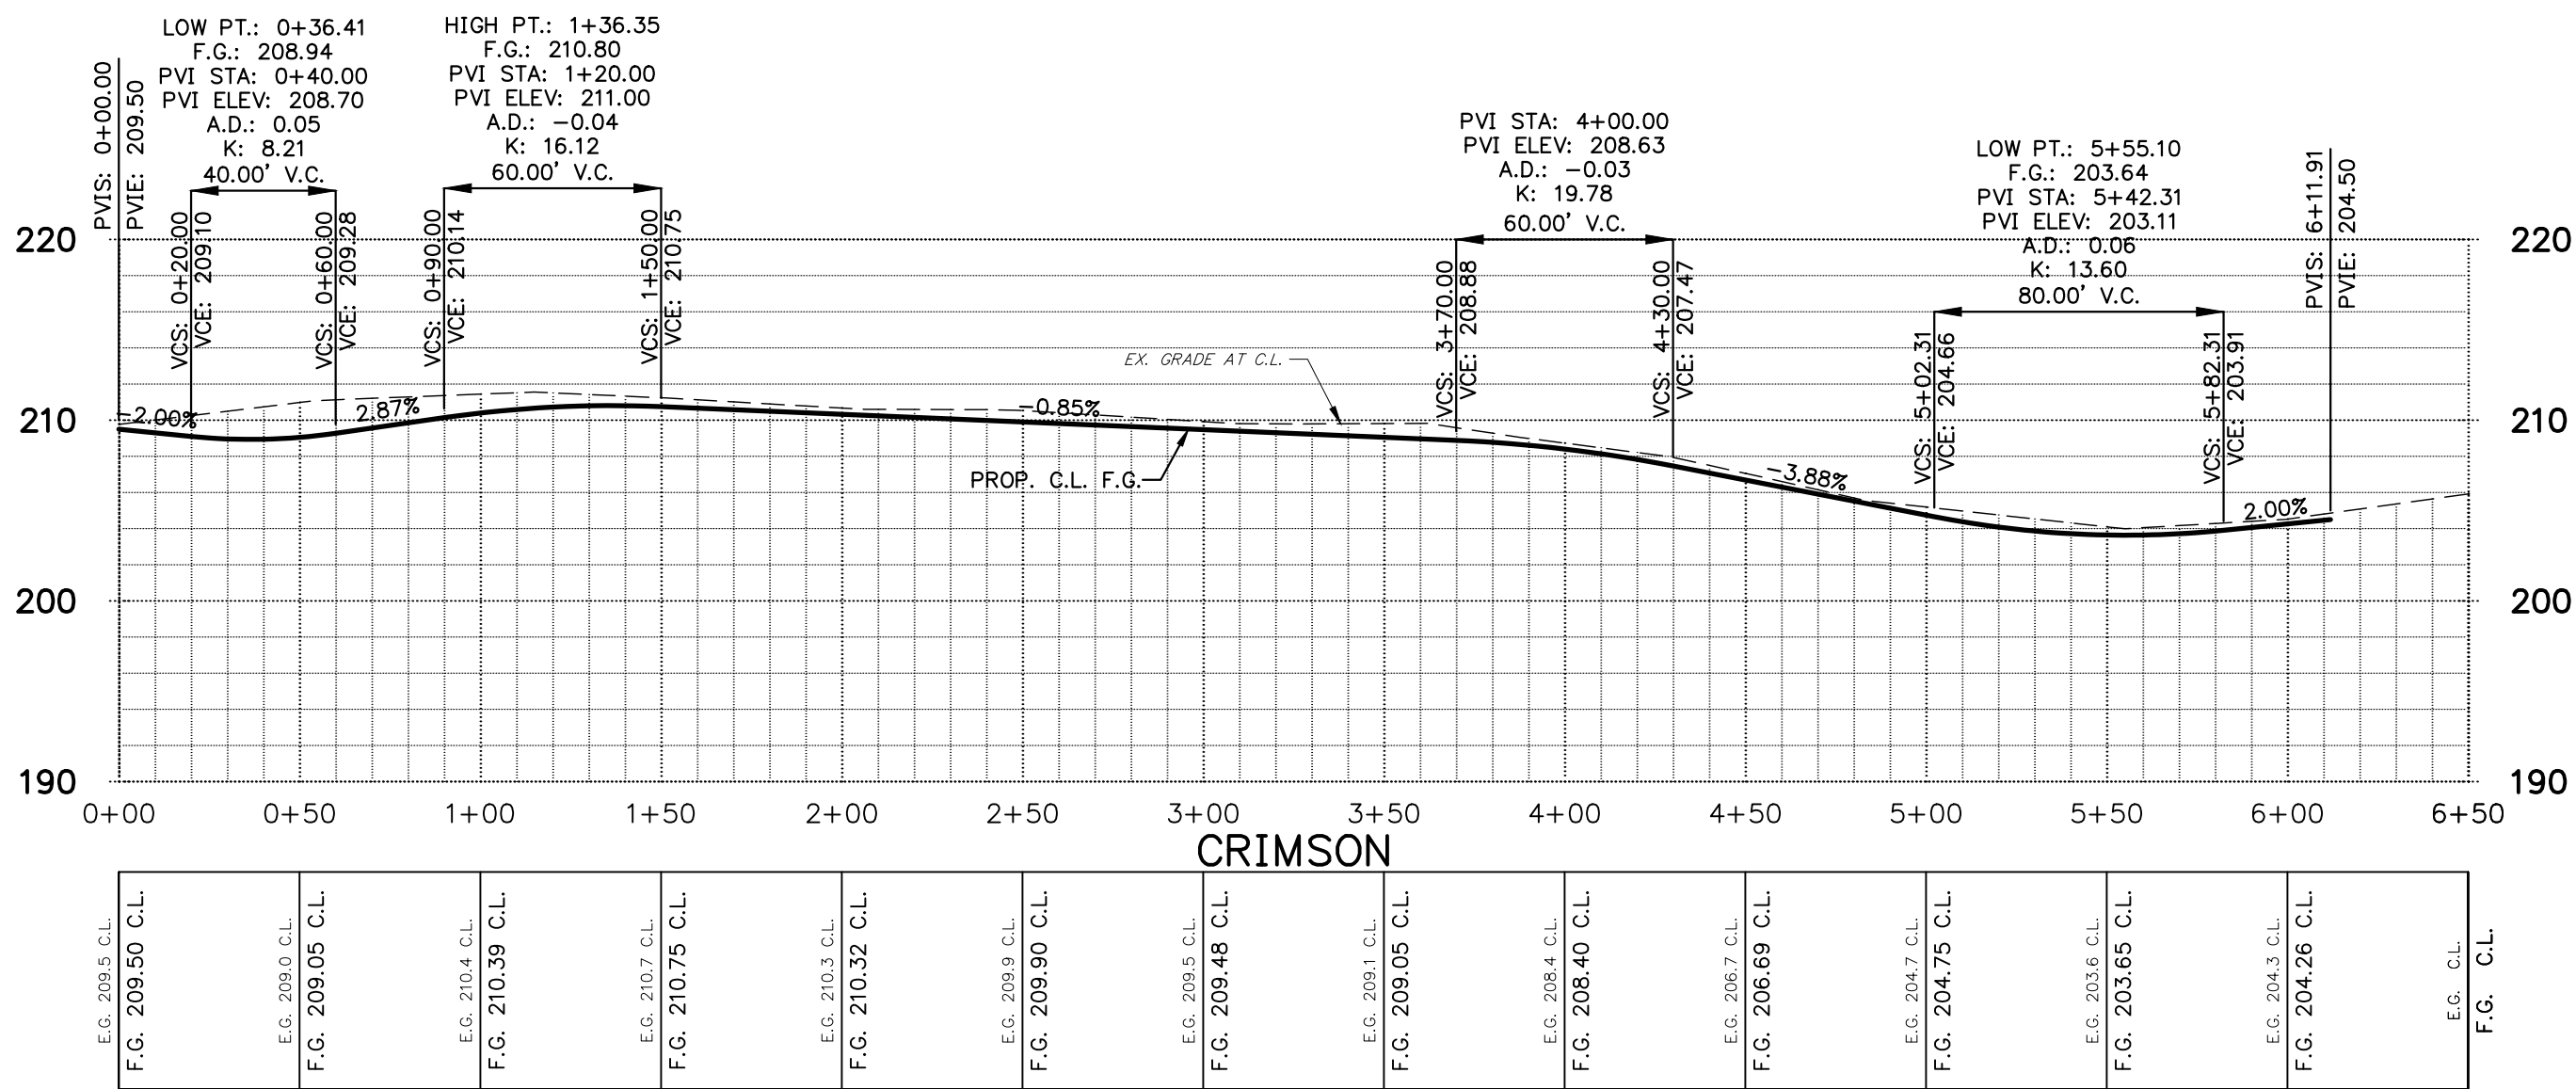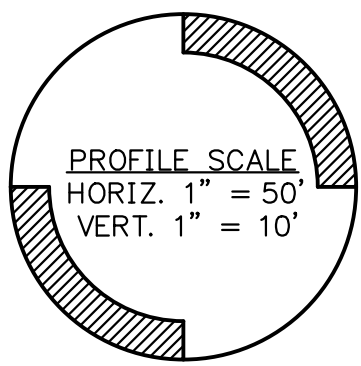

SEE SHEET P417 FOR
CATAMOUNT ST. DESIGN

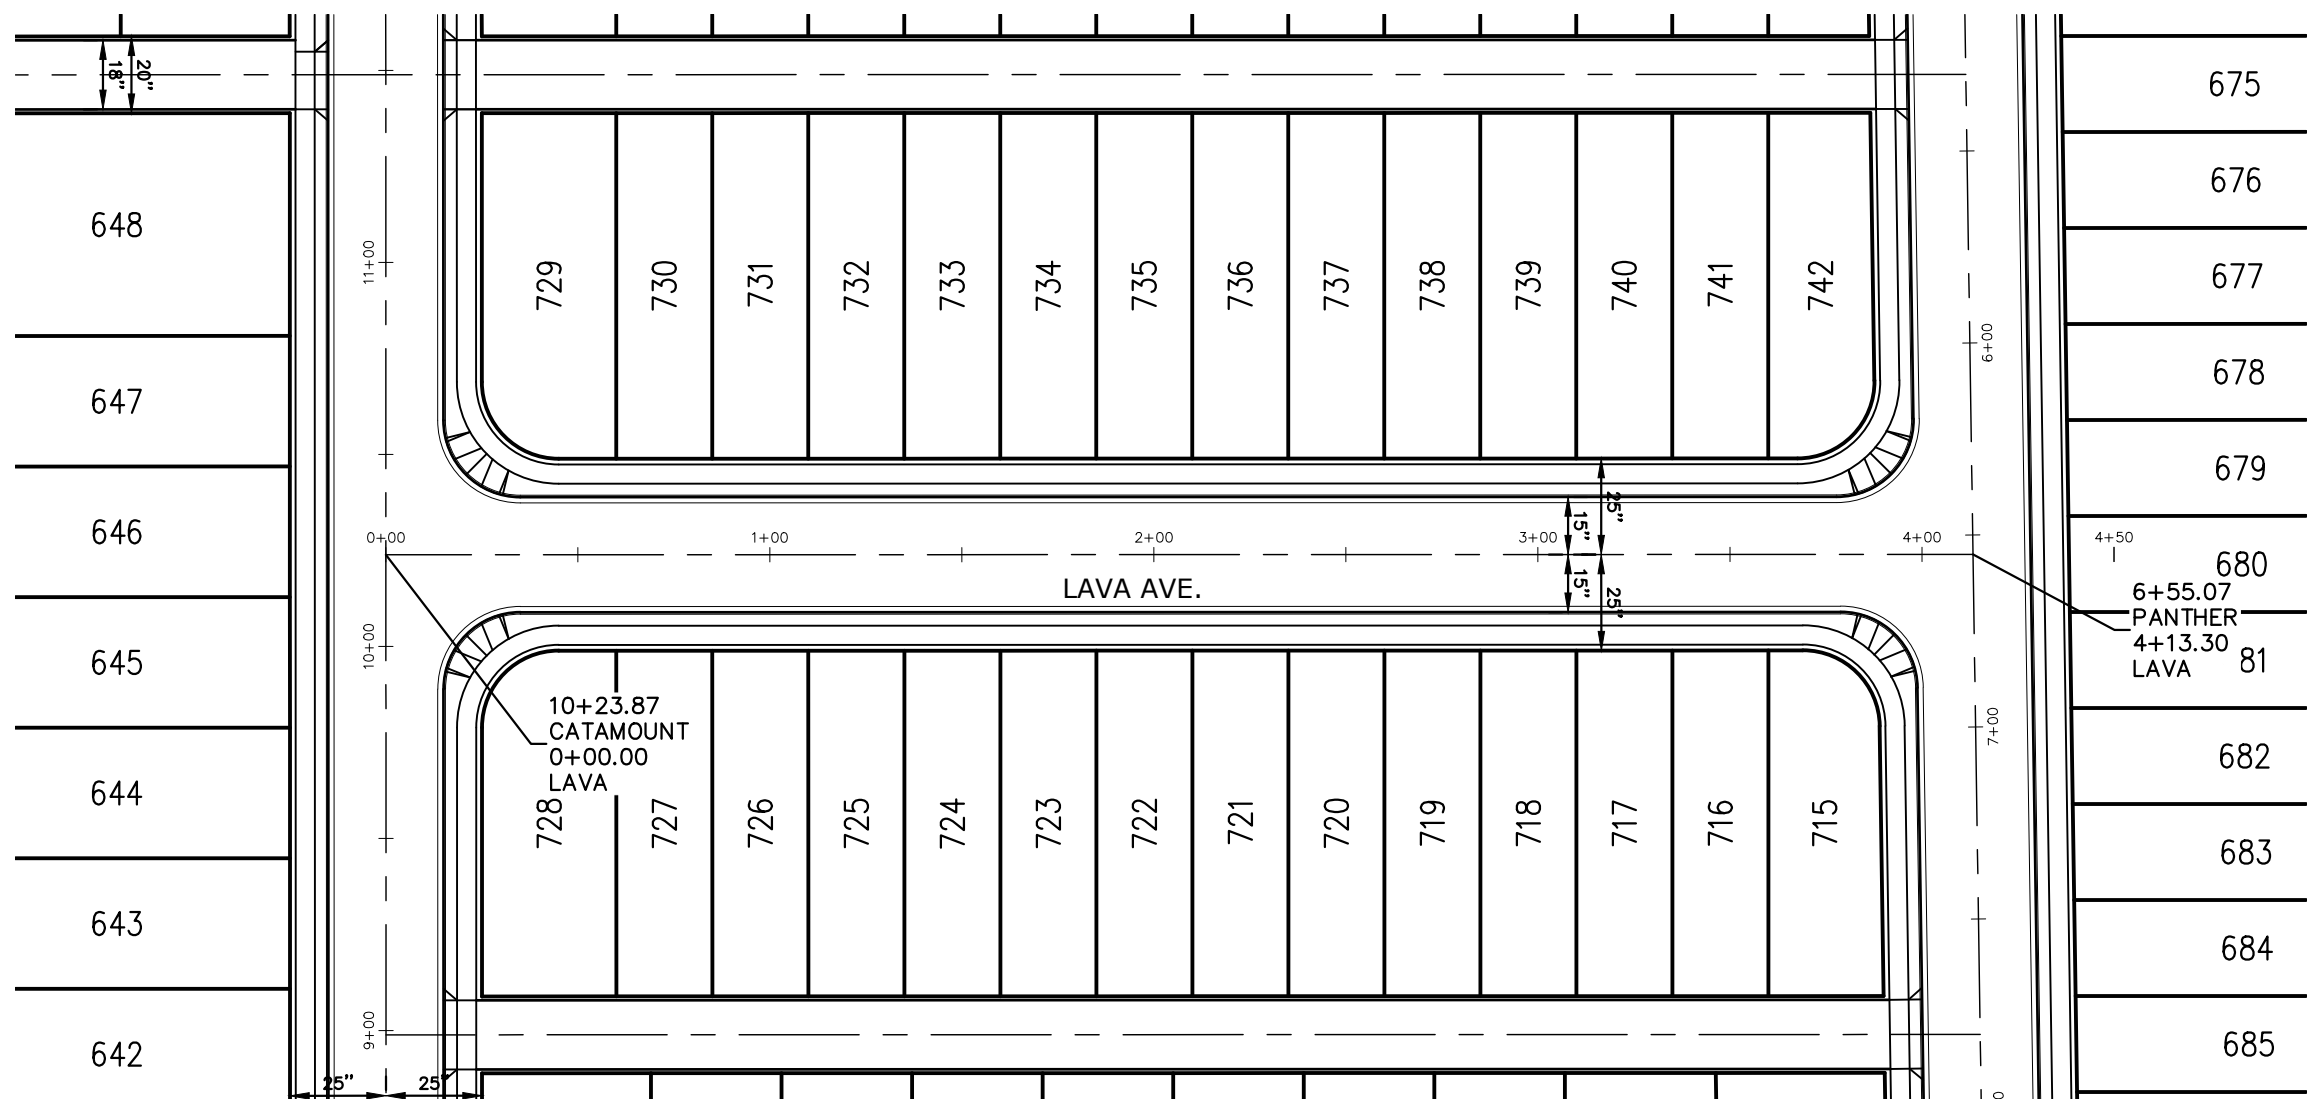

SEE SHEET P413 FOR
PANTHER ST. DESIGN

SEE SHEET P411 FOR
LEOPARD ST. DESIGN





SEE SHEET P413 FOR
PANTHER ST. DESIGN

SEE SHEET P417 FOR
CATAMOUNT ST. DESIGN




SEE SHEET P413 FOR
PANTHER ST. DESIGN

SEE SHEET P417 FOR
CATAMOUNT ST. DESIGN


SEE SHEET P413 FOR
PANTHER ST. DESIGN

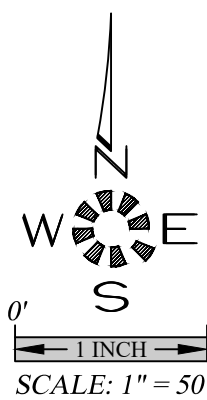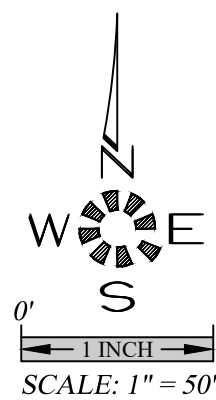


SEE SHEET P900 FOR
TYPICAL STREET SECTIONS

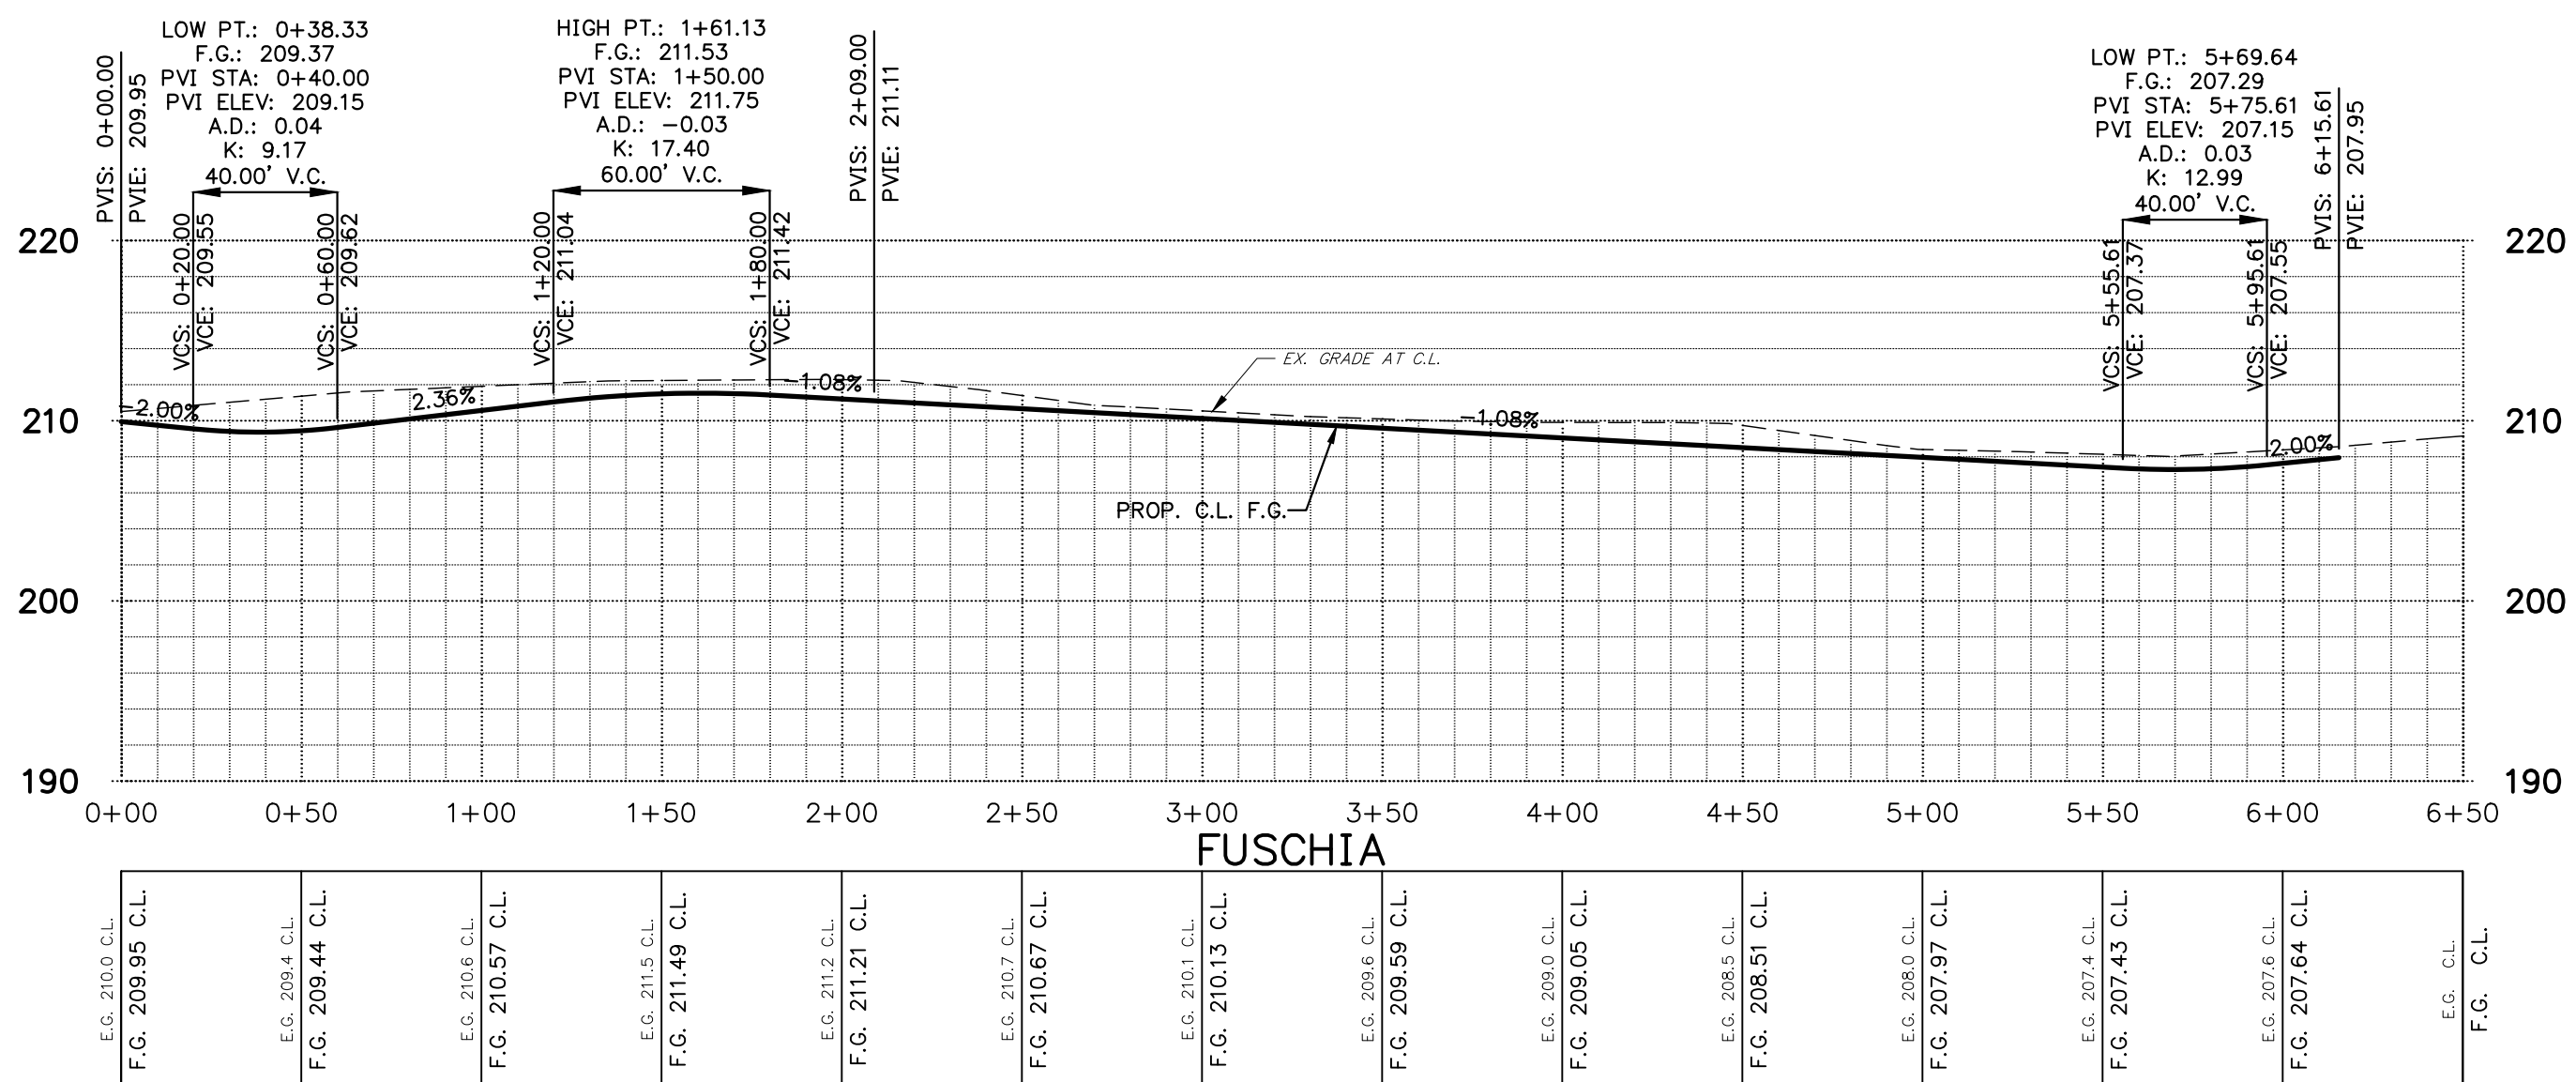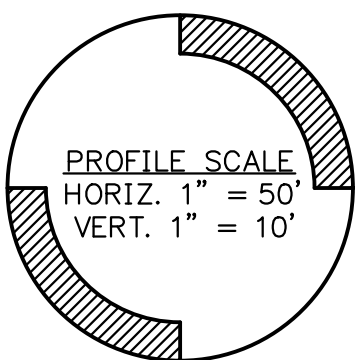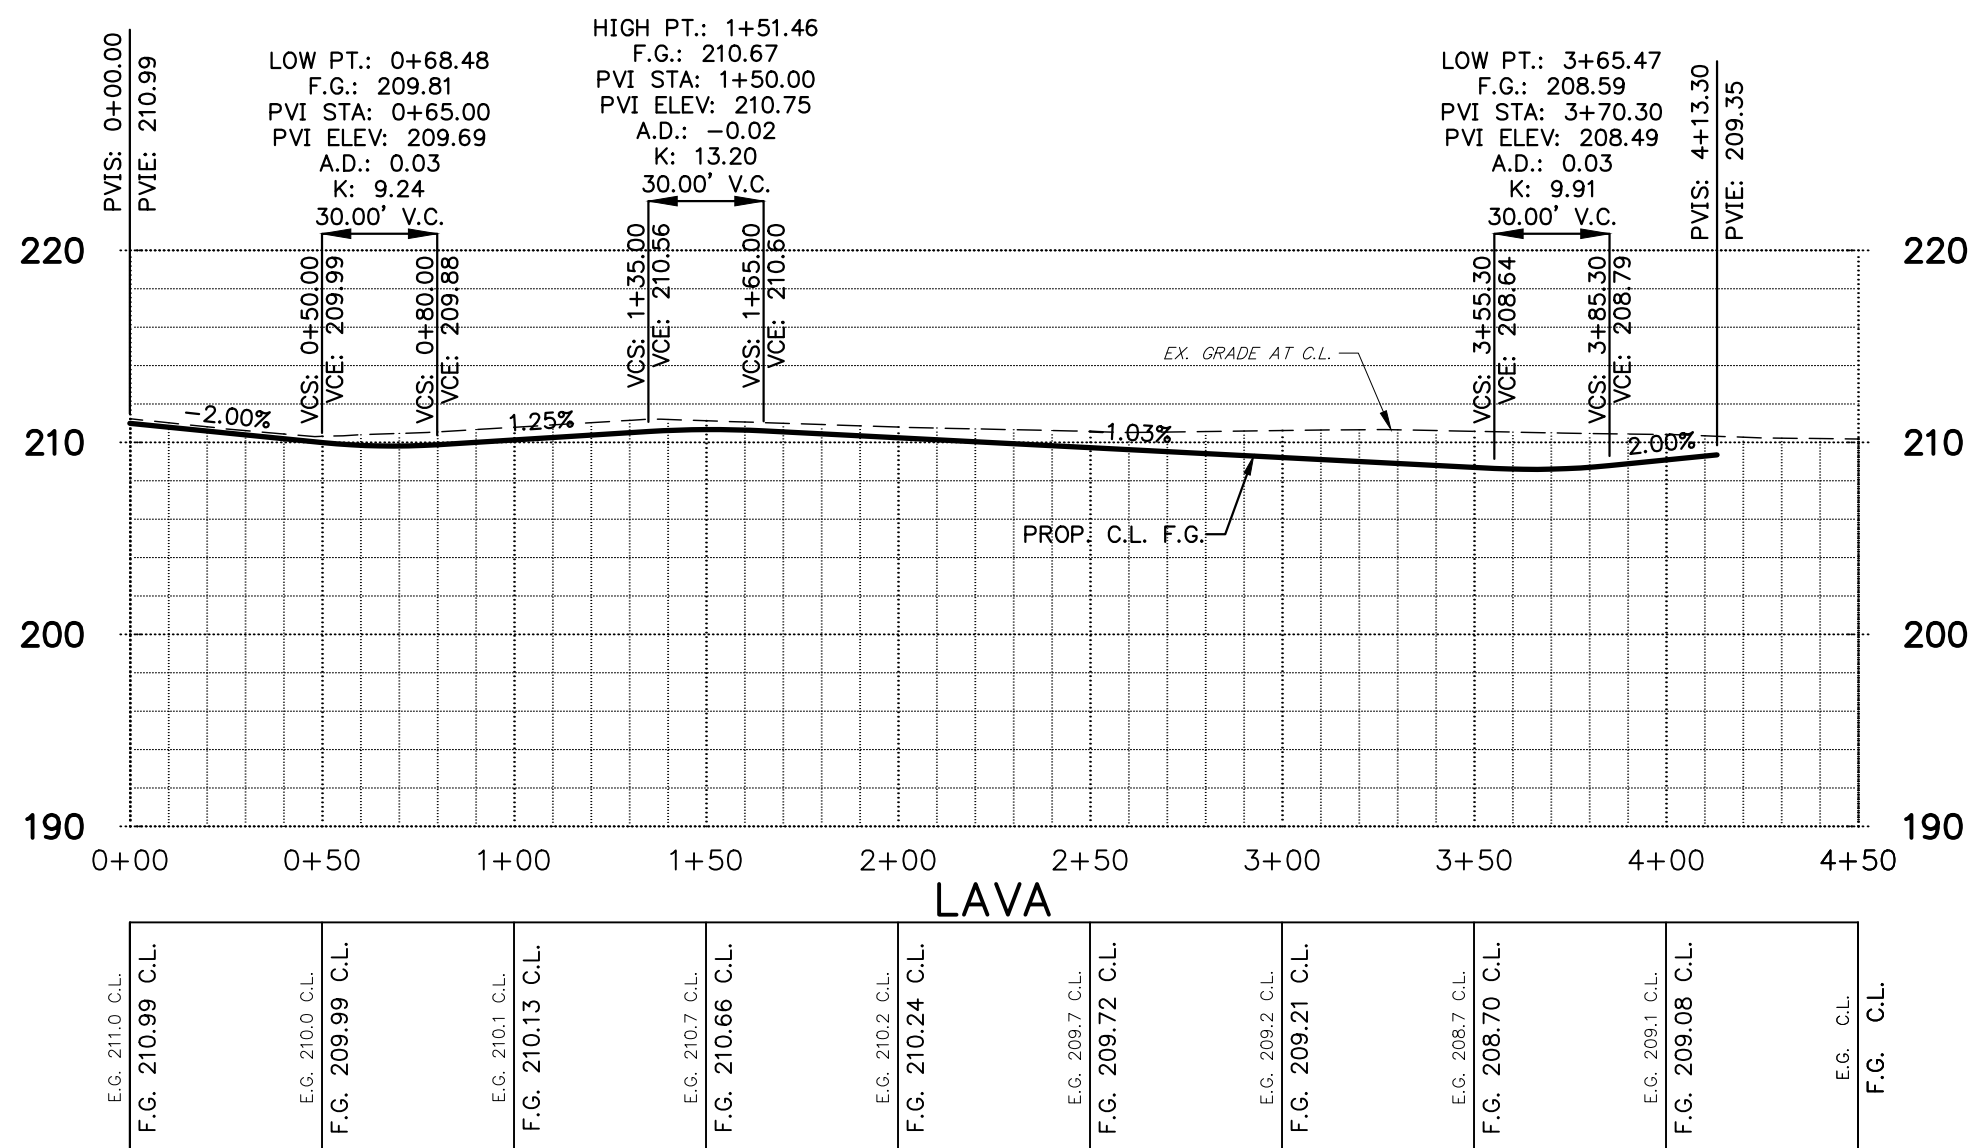


SEE SHEET P402 FOR
GREENCREST ST. DESIGN

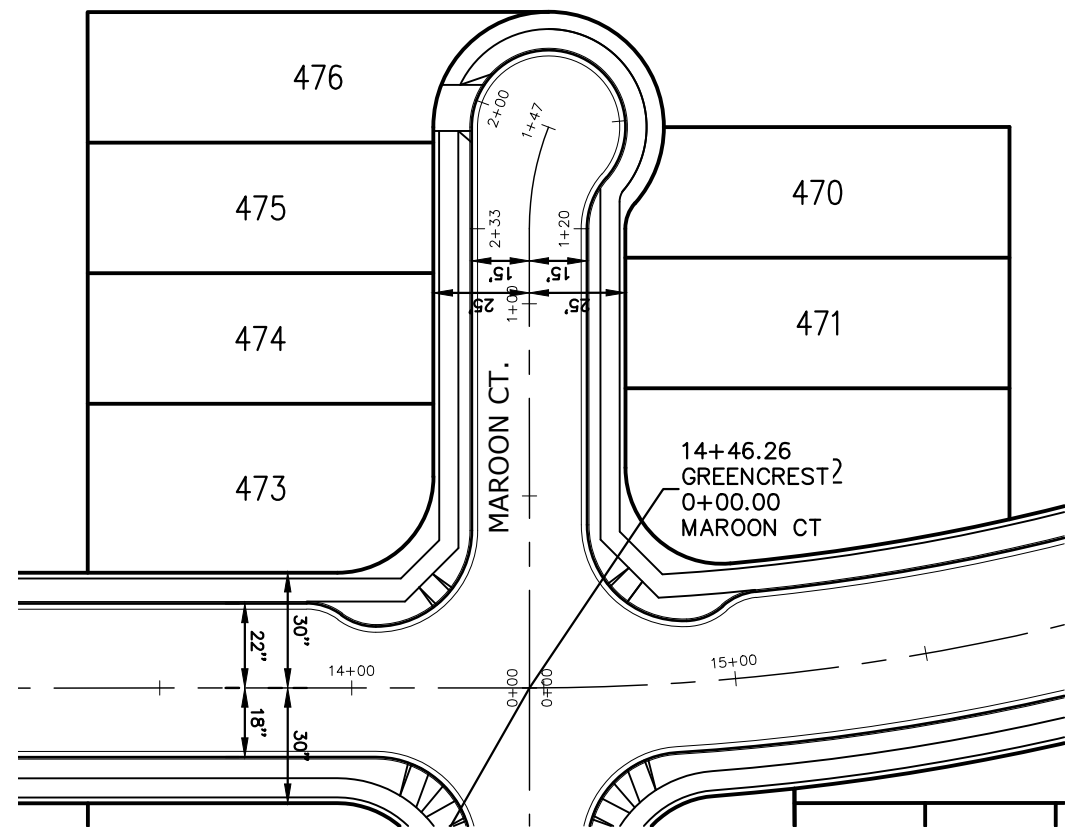


SEE THIS SHEET FOR
MAROON AVE. DESIGN

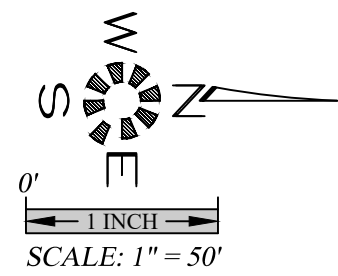

SEE SHEET P402 FOR
GREENCREST ST. DESIGN

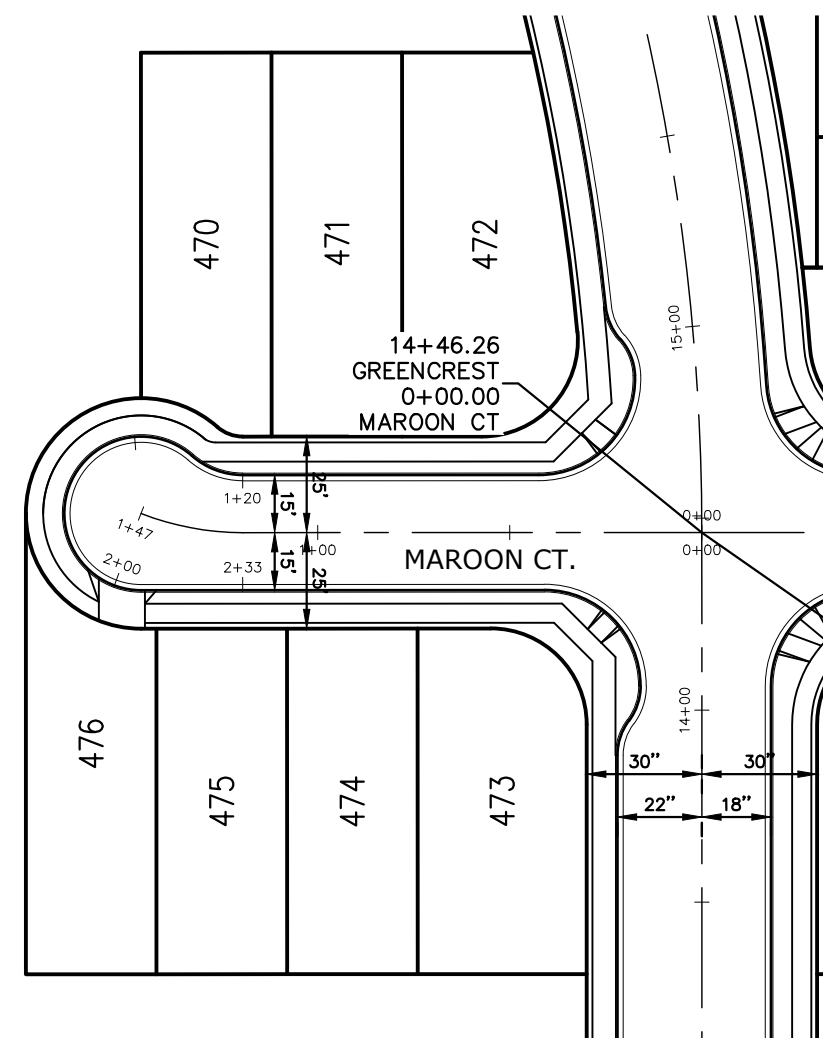


SEE SHEET P402 FOR
GREENCREST ST. DESIGN

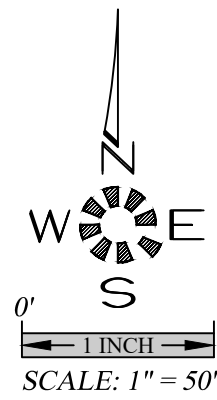

SEE SHEET P402 FOR
GREENCREST ST. DESIGN


SEE THIS SHEET FOR
MAROON AVE. DESIGN

SEE SHEET P402 FOR
GREENCREST ST. DESIGN

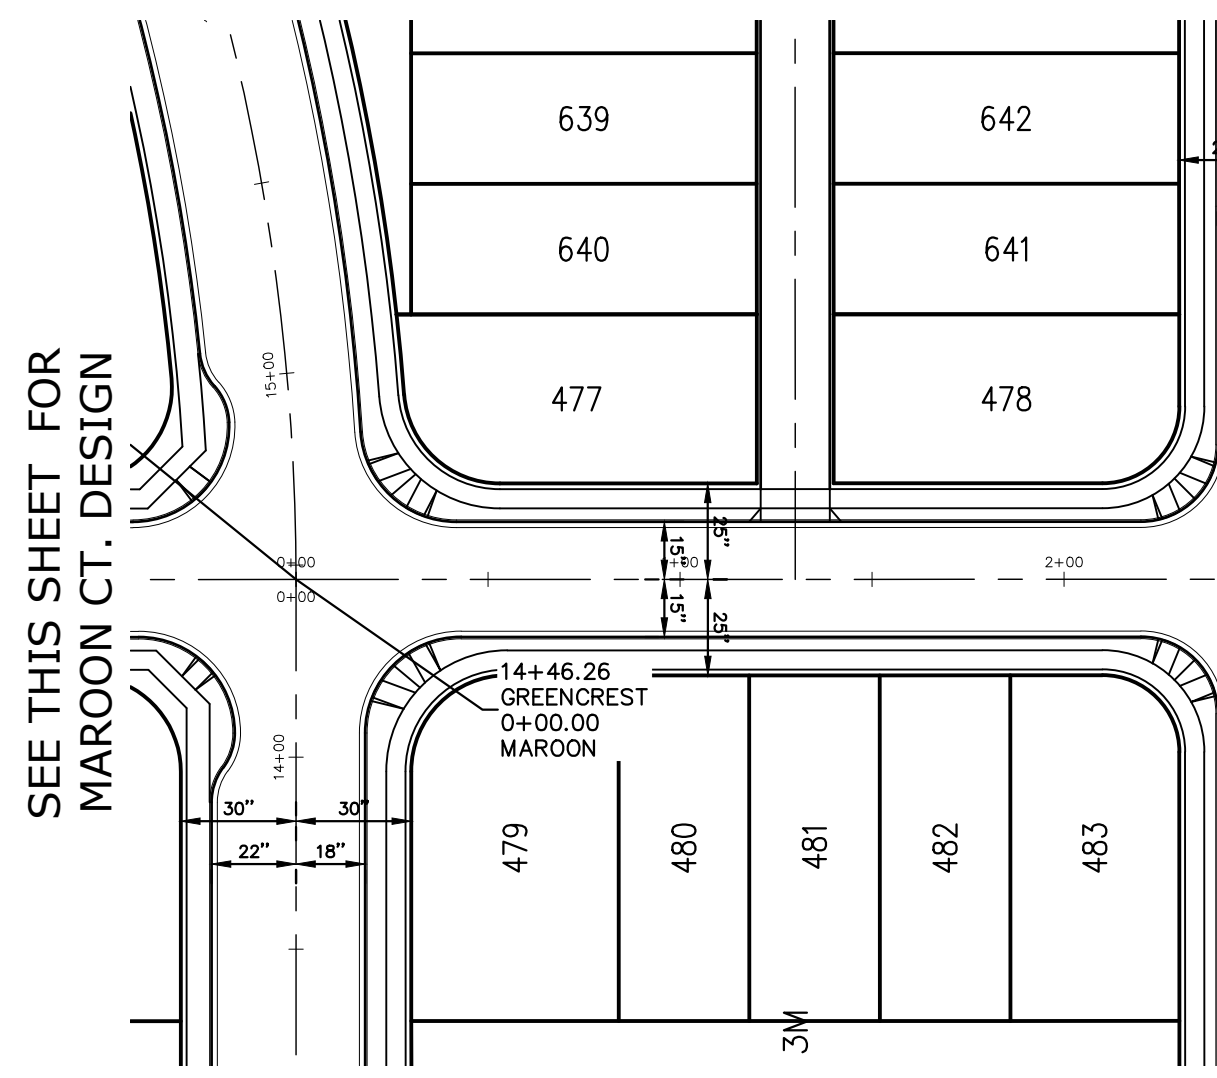


SEE SHEET P402 FOR
GREENCREST ST. DESIGN

SEE SHEET P417 FOR
CATAMOUNT ST. DESIGN





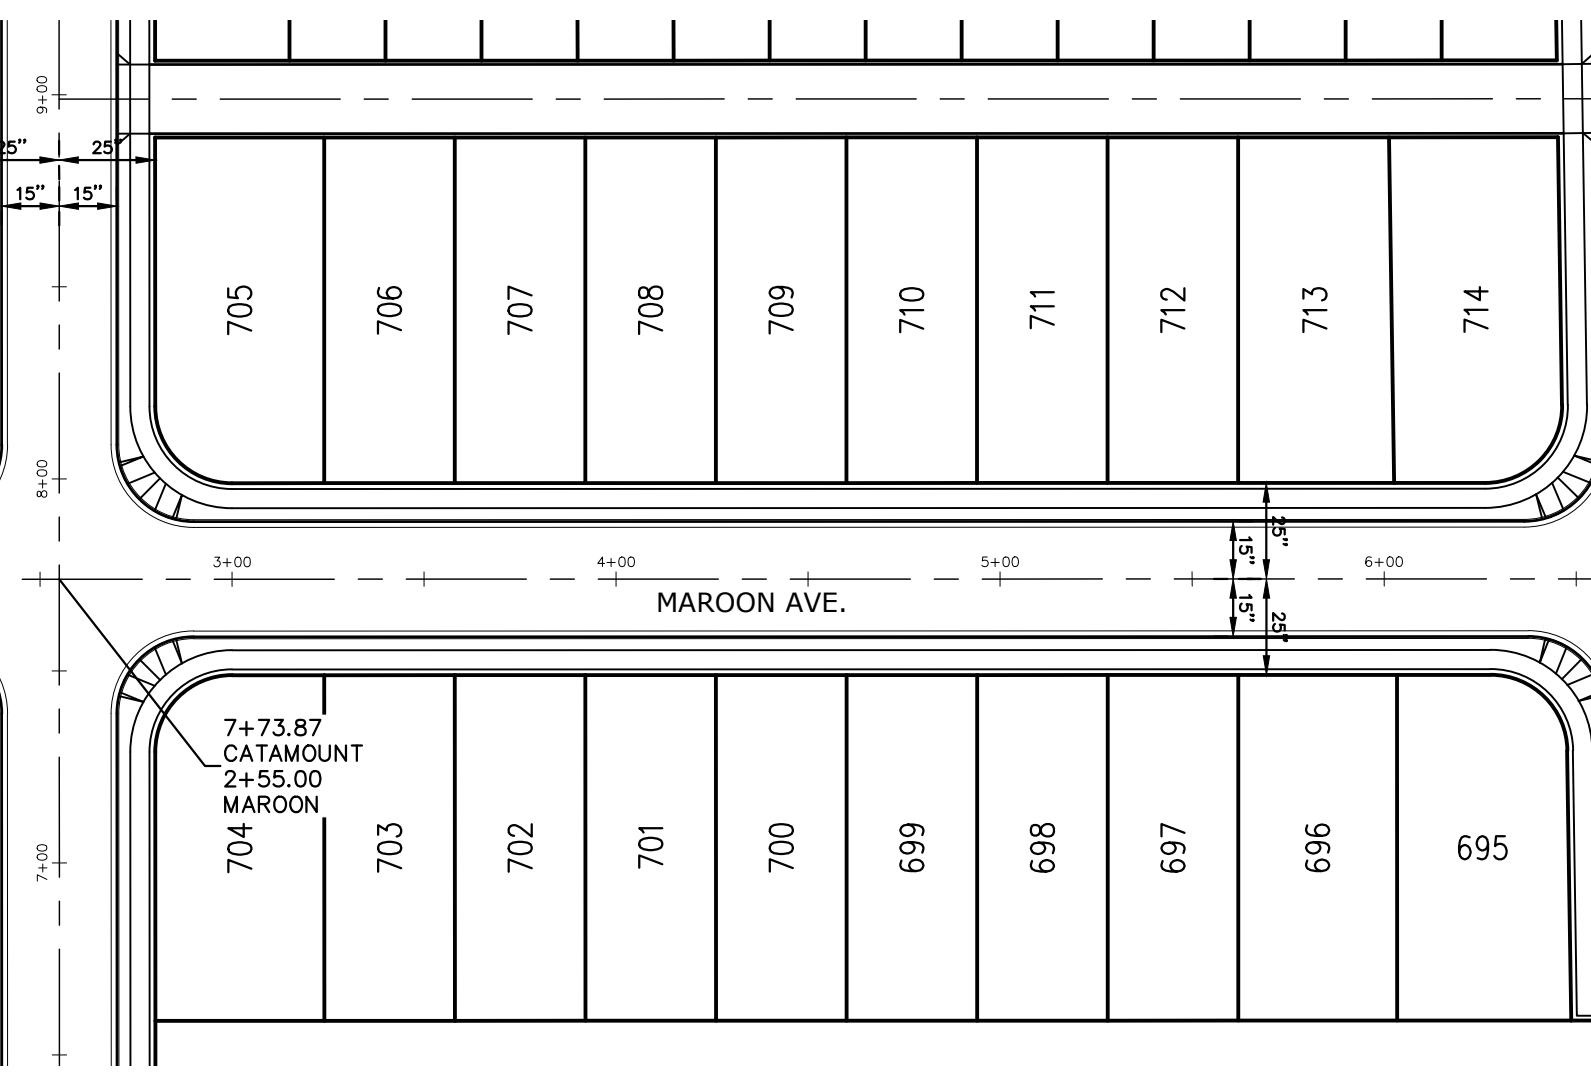





SEE SHEET P417 FOR
CATAMOUNT ST. DESIGN

SEE SHEET P413 FOR
PANTHER ST. DESIGN

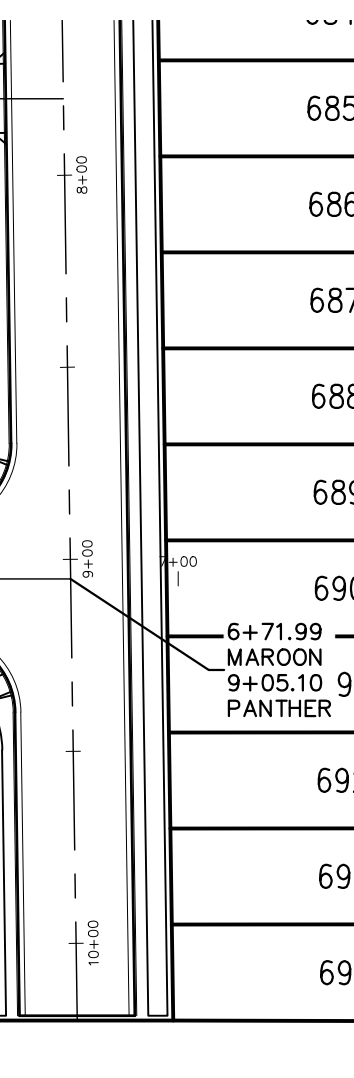


SEE SHEET P900 FOR
TYPICAL STREET SECTIONS

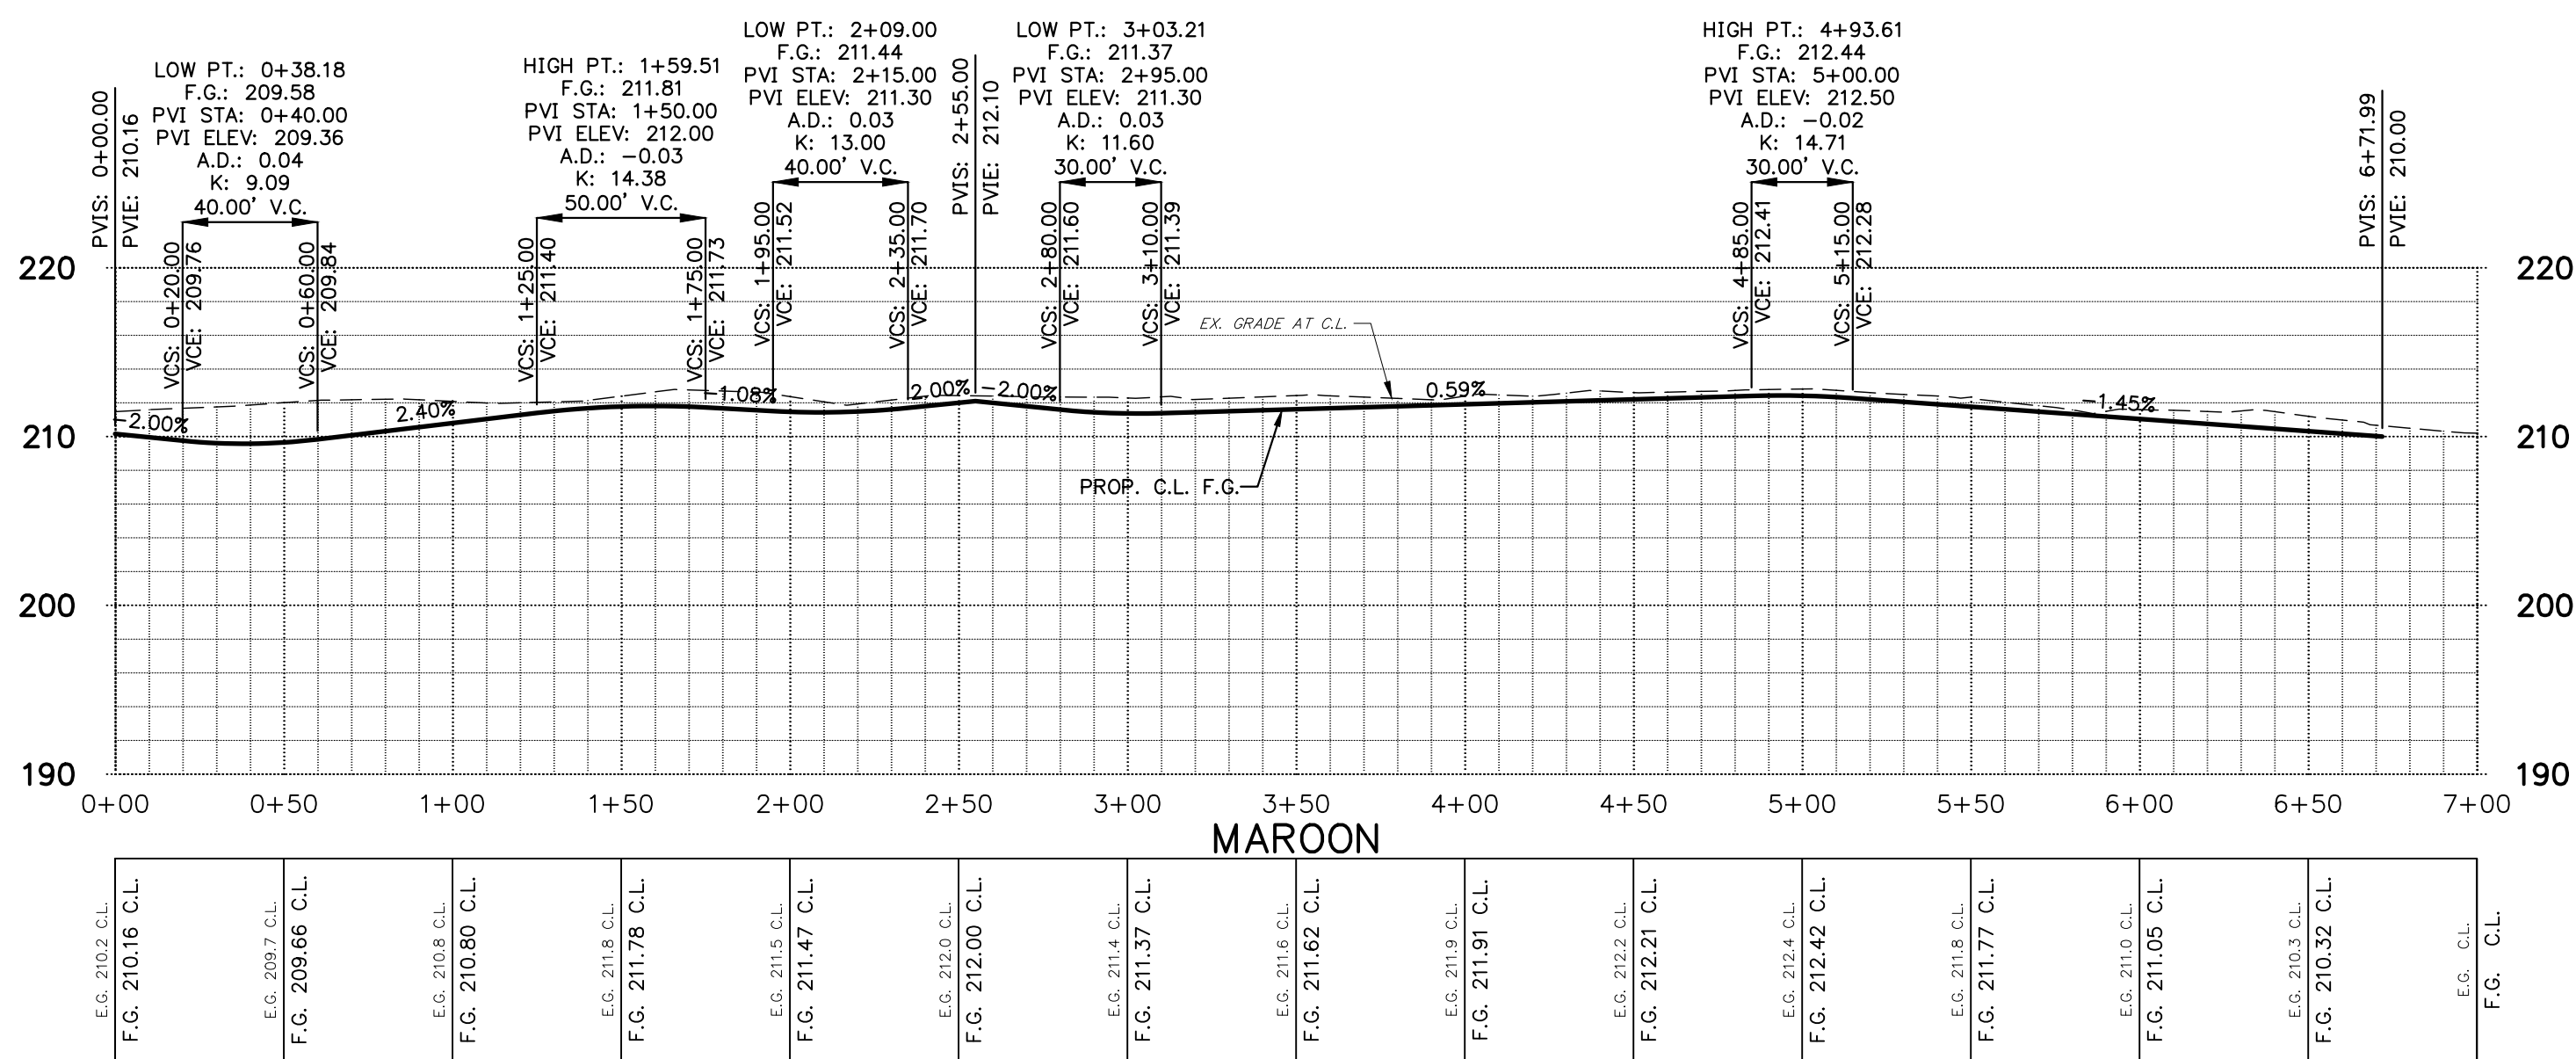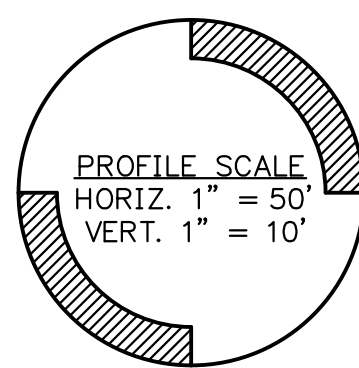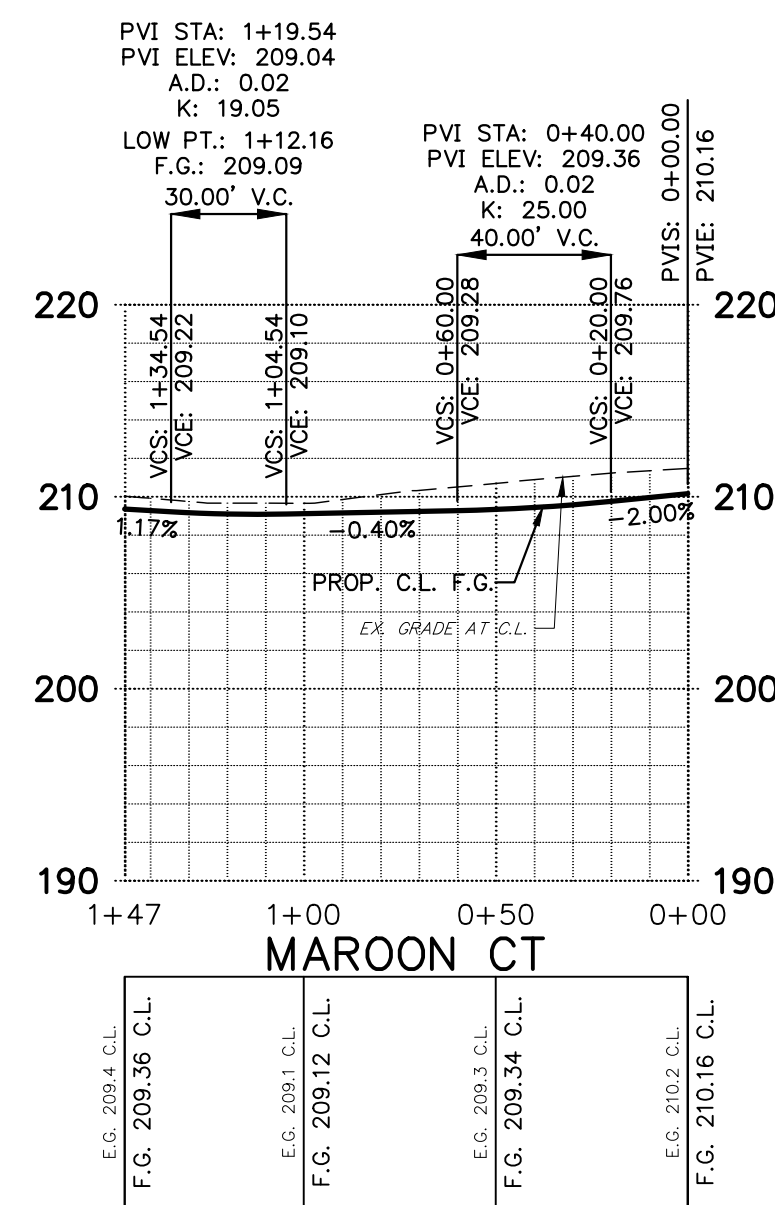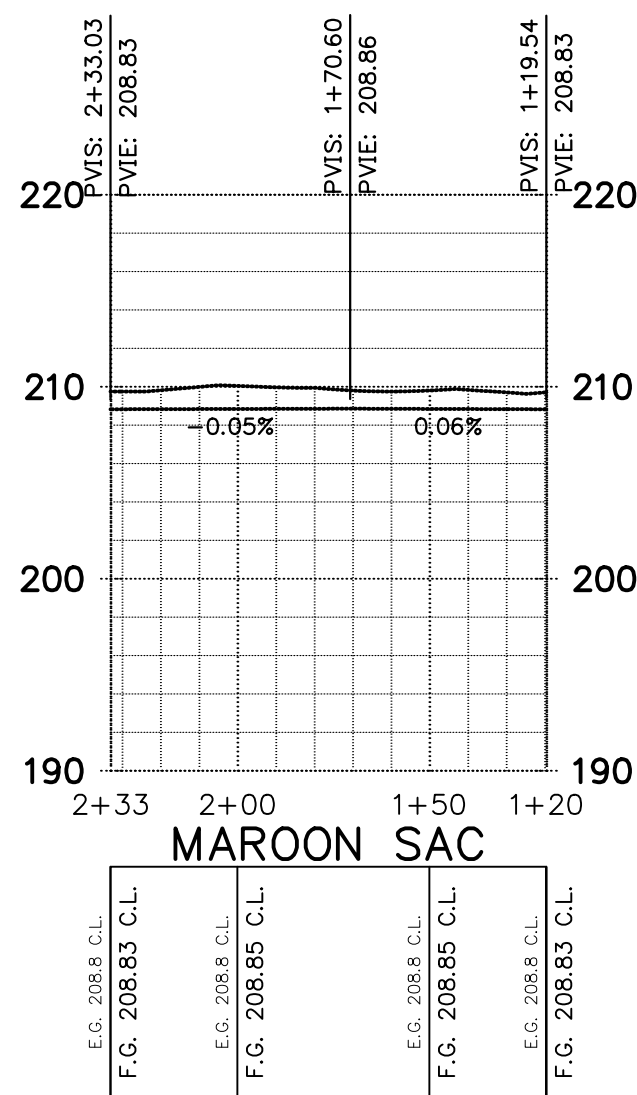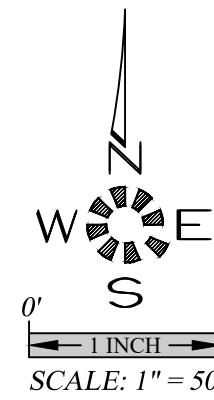

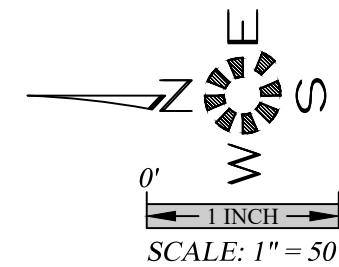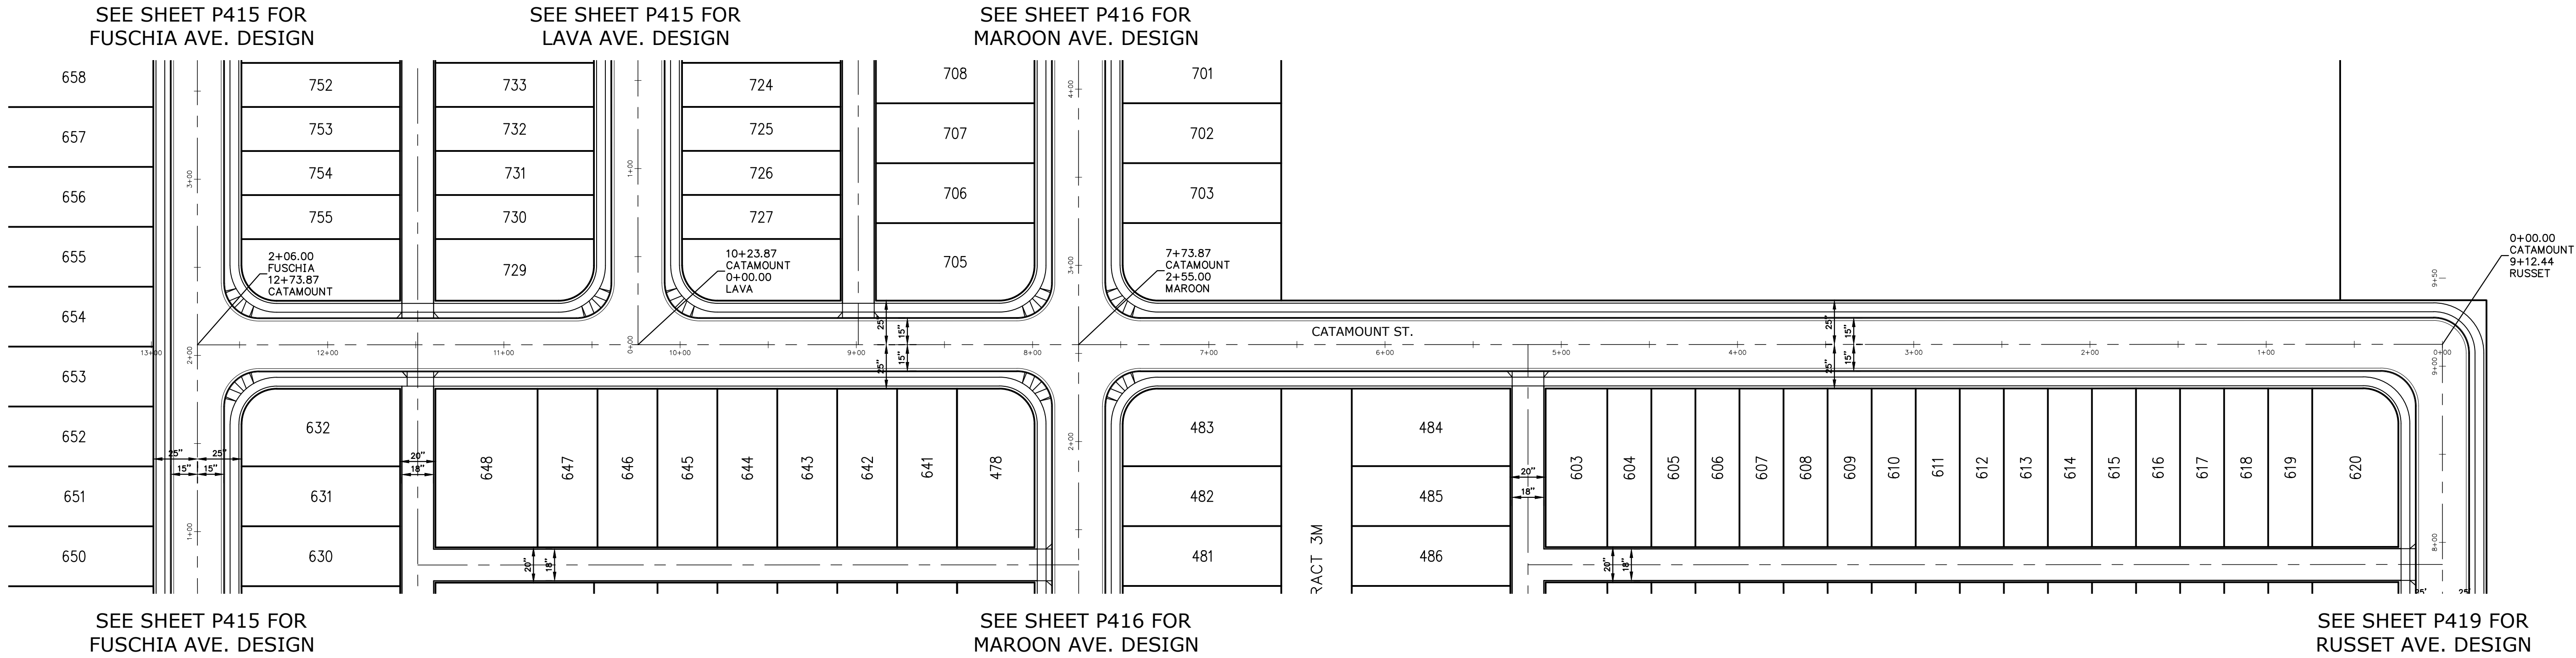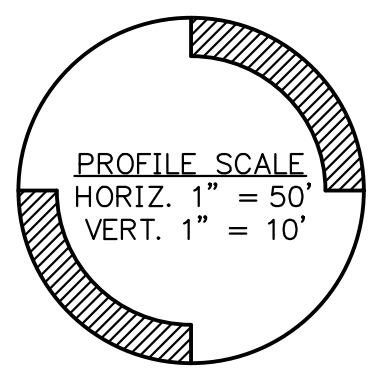

SEE SHEET P900 FOR
TYPICAL STREET SECTIONS

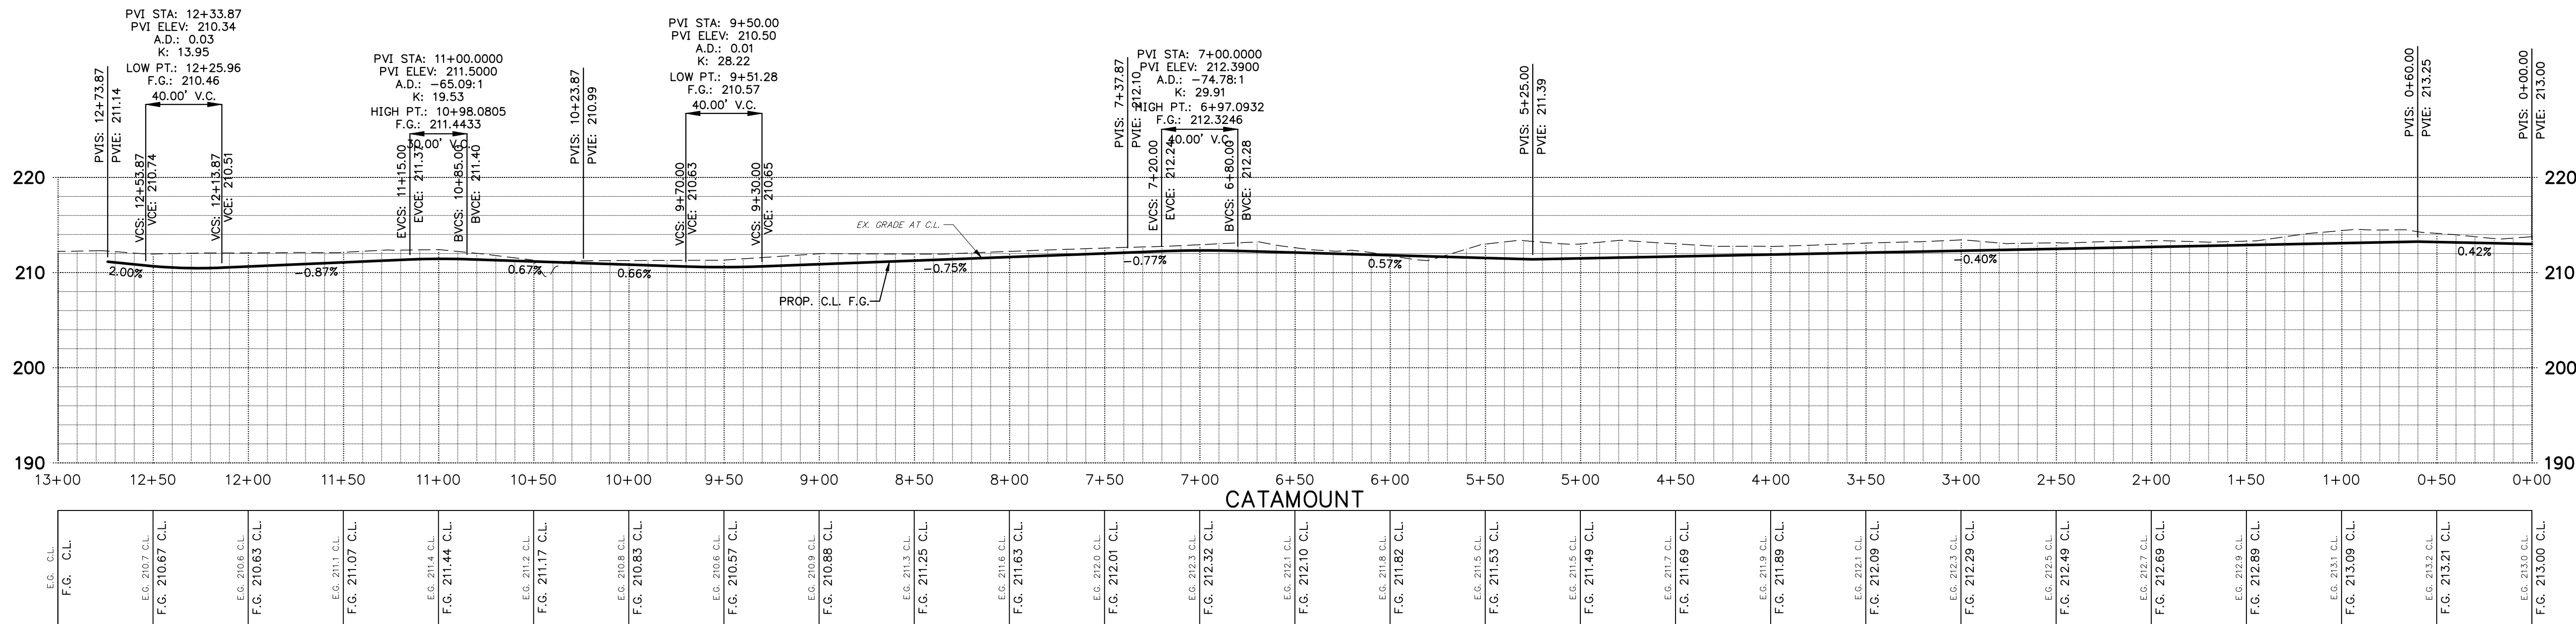


STREET IMPROVEMENTS

EAST PARK ESTATES

NO CHANGES, MODIFICATIONS
OR REPRODUCTIONS TO BE
MADE TO THESE DRAWINGS
WITHOUT WRITTEN
AUTHORIZATION FROM THE
DESIGN ENGINEER.
DIMENSIONS & NOTES TAKE
PRECEDENCE OVER
GRAPHICAL REPRESENTATION.

Design: M.D.G.
Drawn: R.E.H.
Checked: M.D.G.
Date: NOV. 2018
Scale: AS SHOWN

SEE SHEET P410 FOR
COUGAR ST. DESIGN

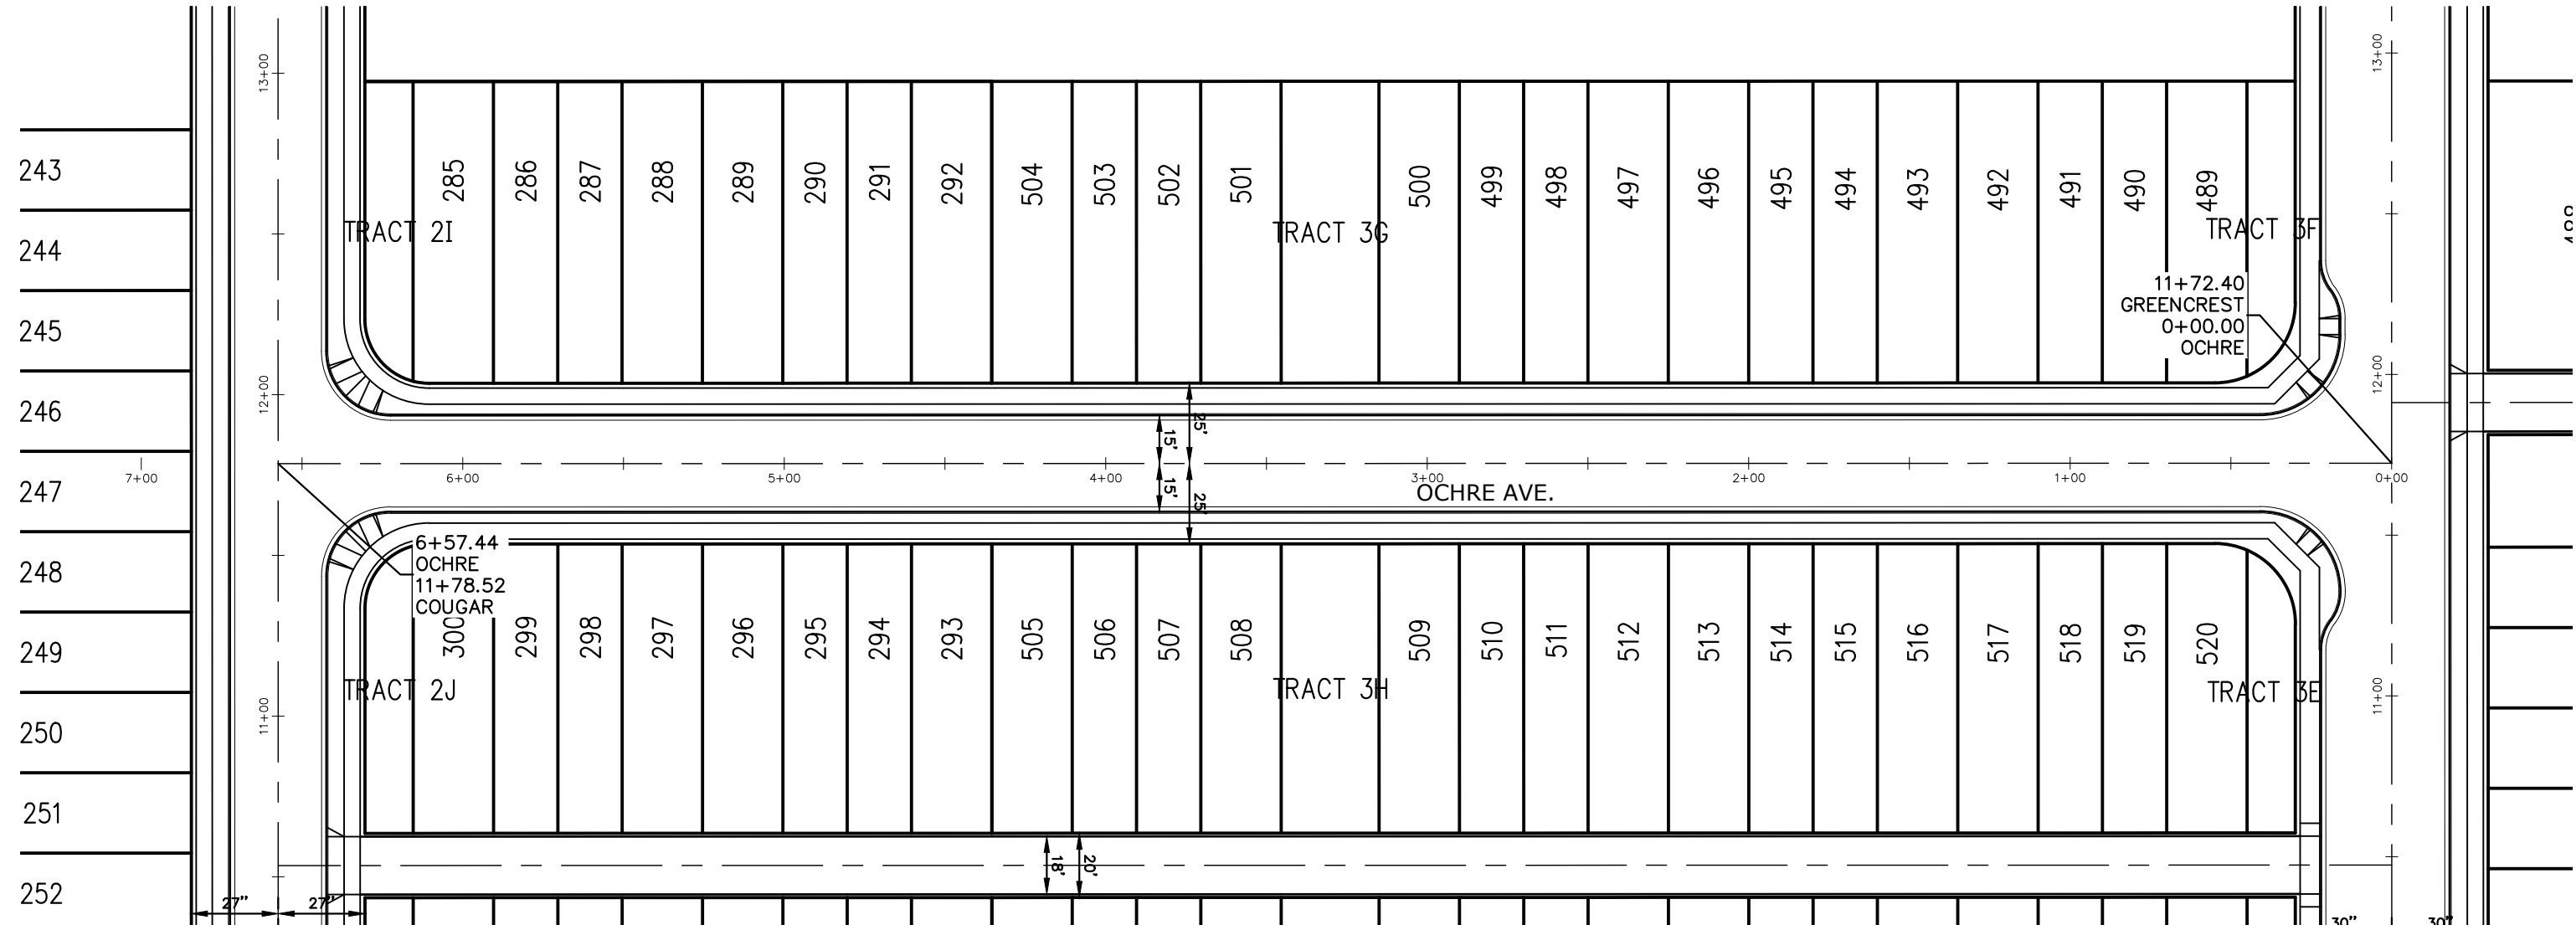

SEE SHEET P409 FOR
COUGAR ST. DESIGN

SEE SHEET P402 FOR
GREENCREST ST. DESIGN



SEE SHEET P409 FOR
COUGAR ST. DESIGN

SEE SHEET P402 FOR
GREENCREST ST. DESIGN




SEE SHEET P401 FOR
GREENCREST ST. DESIGN

SEE SHEET P409 FOR
COUGAR ST. DESIGN

SEE SHEET P401 FOR
GREENCREST ST. DESIGN

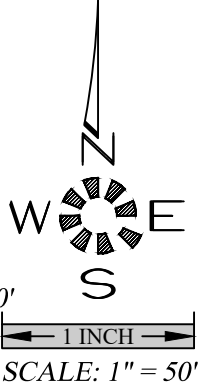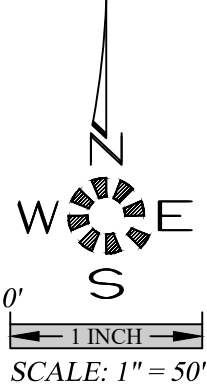

SEE SHEET P900 FOR
TYPICAL STREET SECTIONS

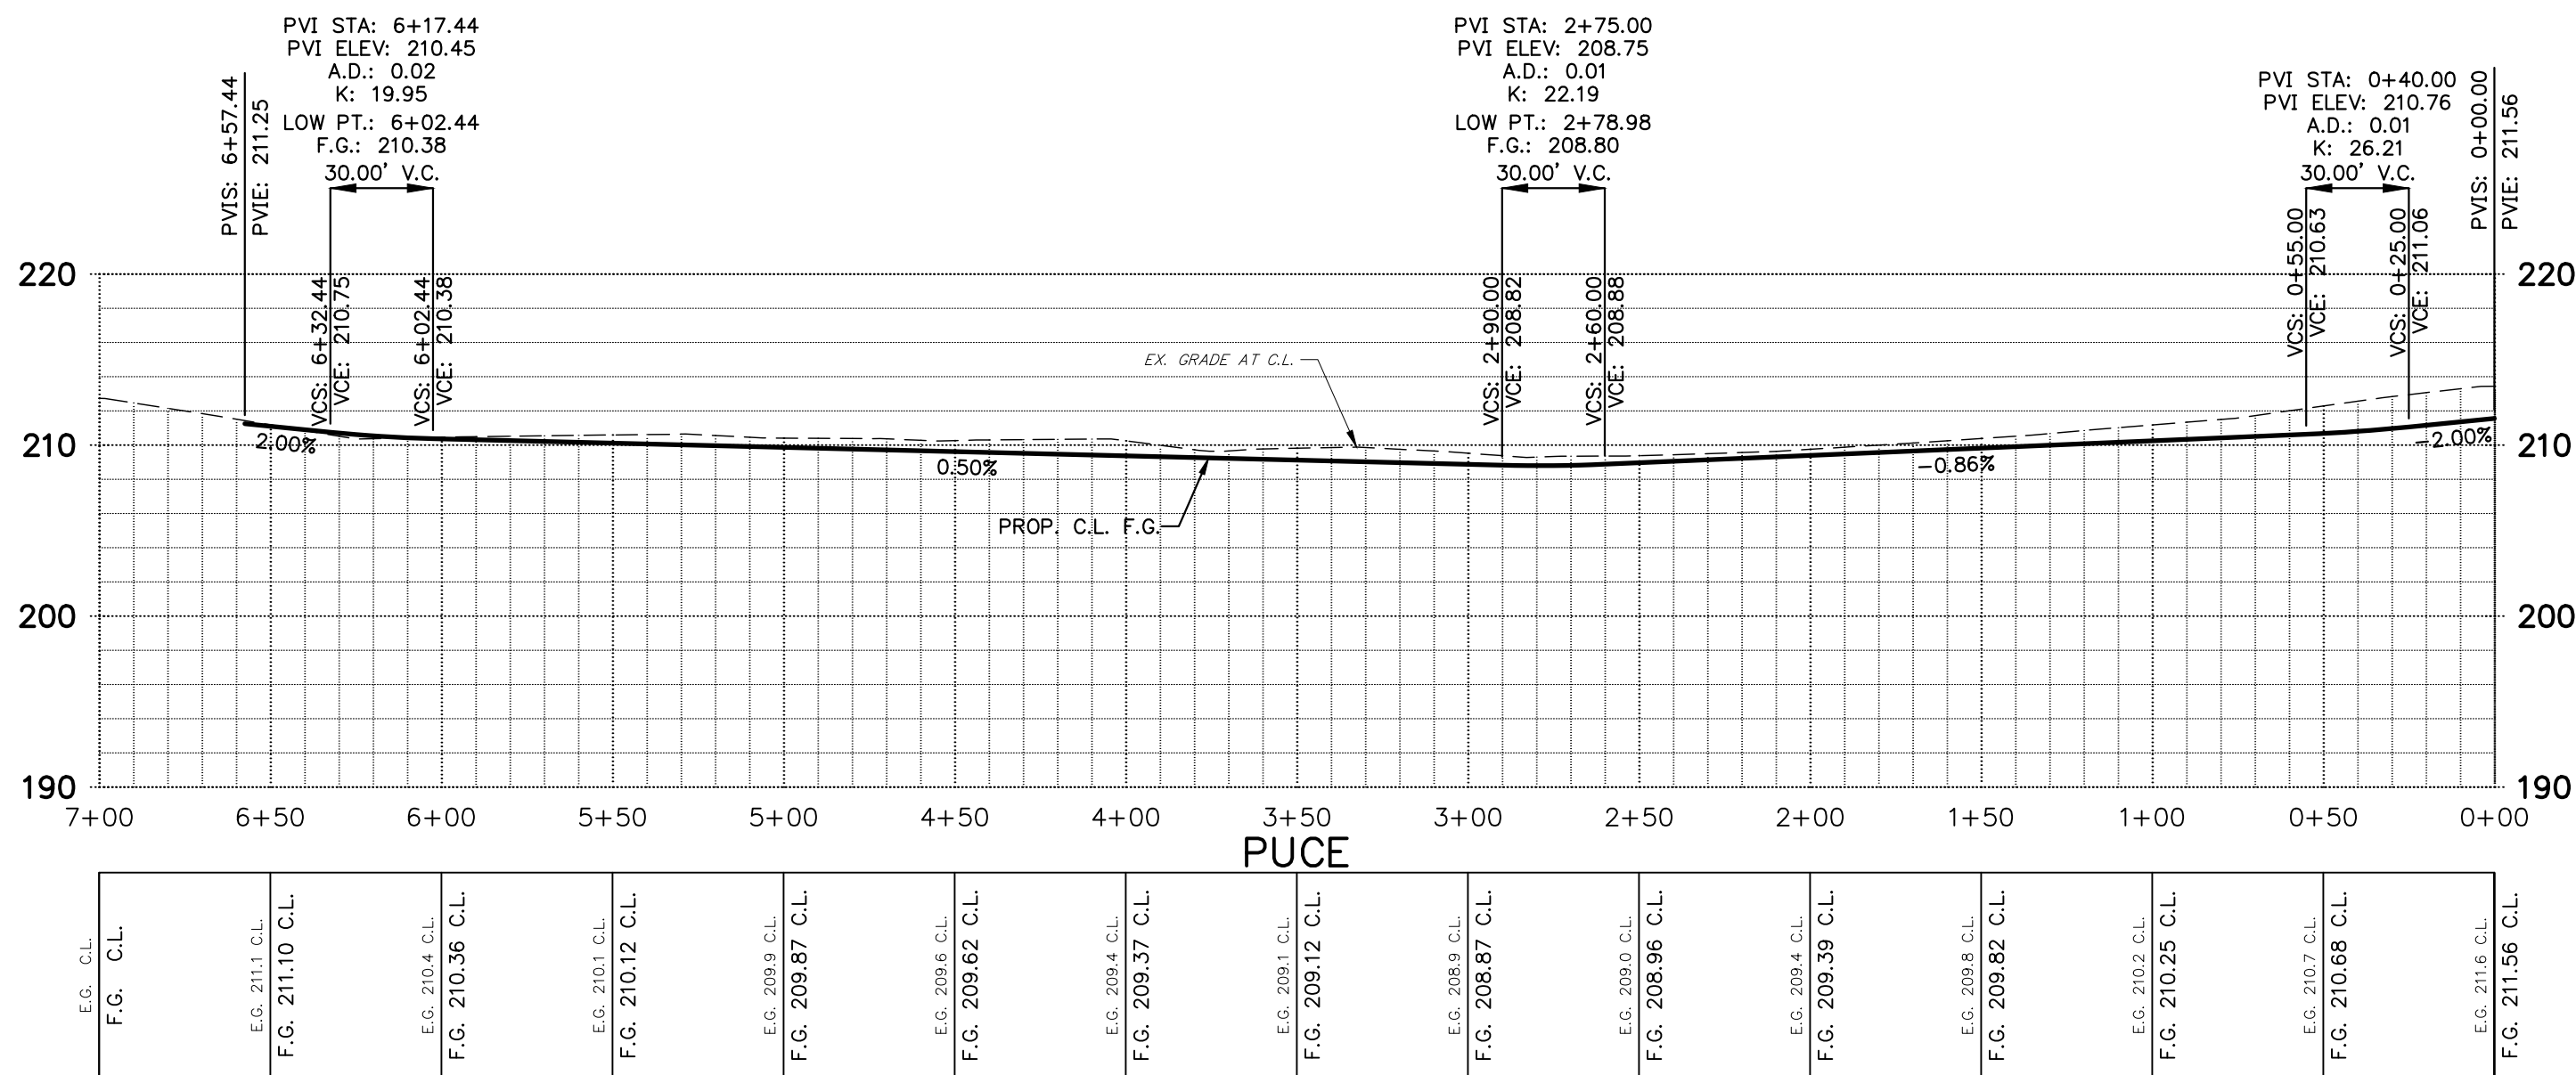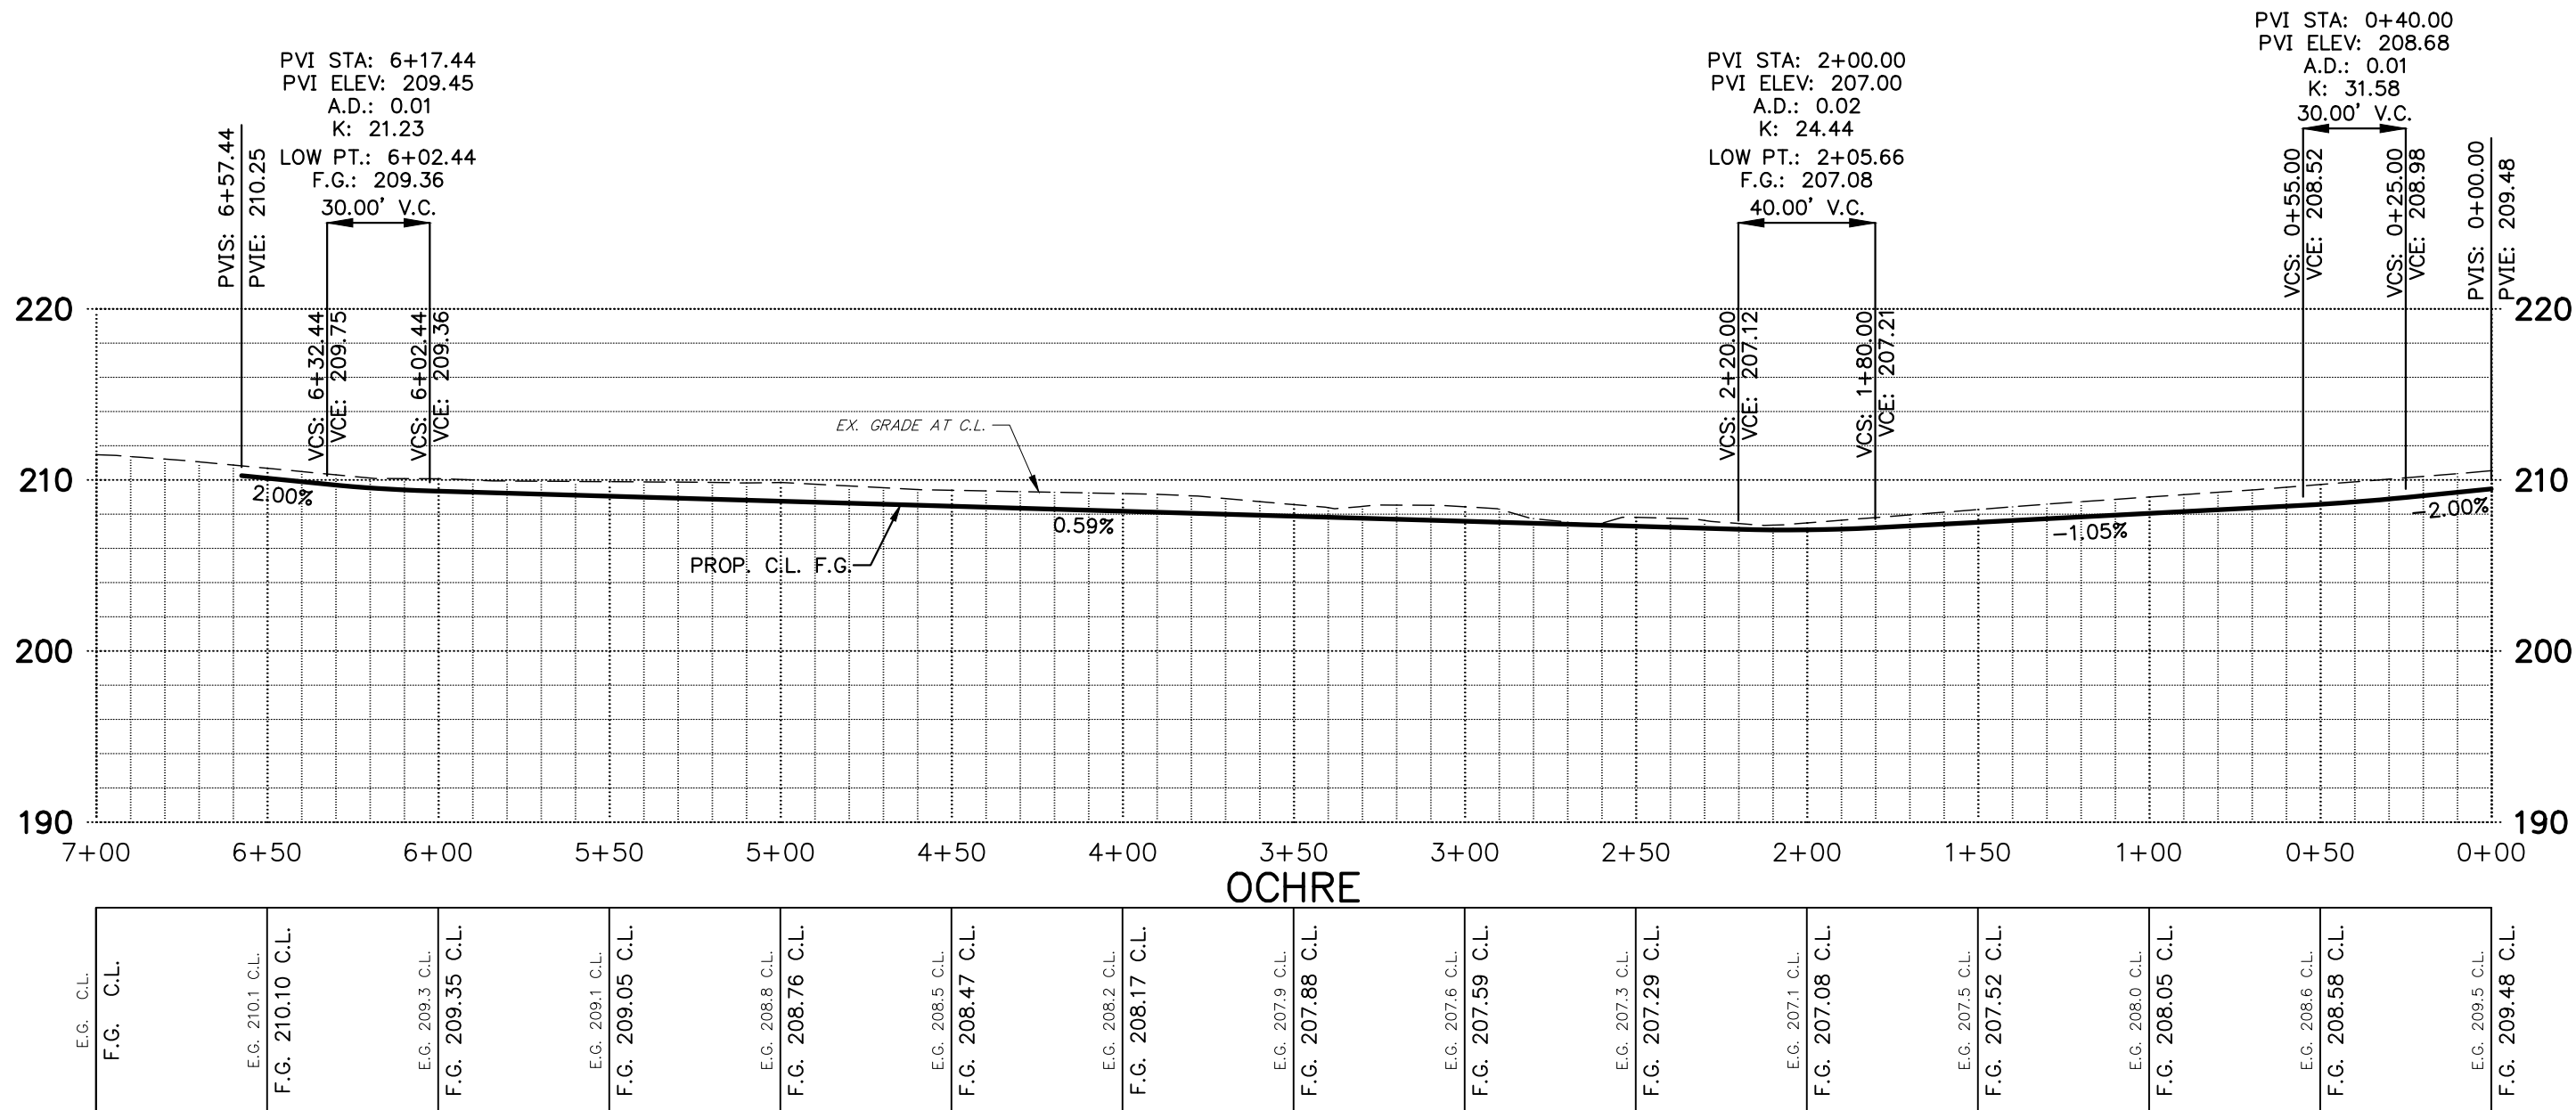
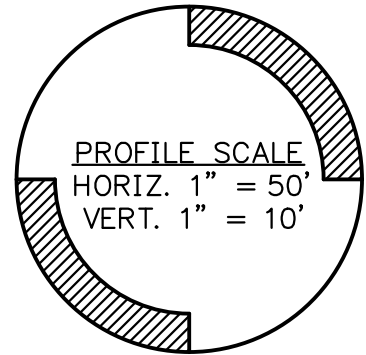


STREET IMPROVEMENTS



EAST PARK ESTATES

NO CHANGES, MODIFICATIONS
OR REPRODUCTIONS TO BE
MADE TO THESE DRAWINGS
WITHOUT WRITTEN
AUTHORIZATION FROM THE
DESIGN ENGINEER.
DIMENSIONS & NOTES TAKE
PRECEDENCE OVER
GRAPHICAL REPRESENTATION.


Design: M.D.G.
Drawn: R.E.H.
Checked: M.D.G.
Date: NOV. 2018
Scale: AS SHOWN

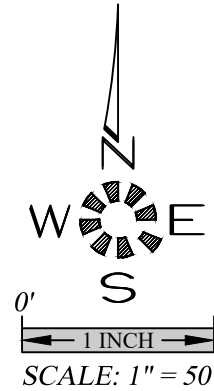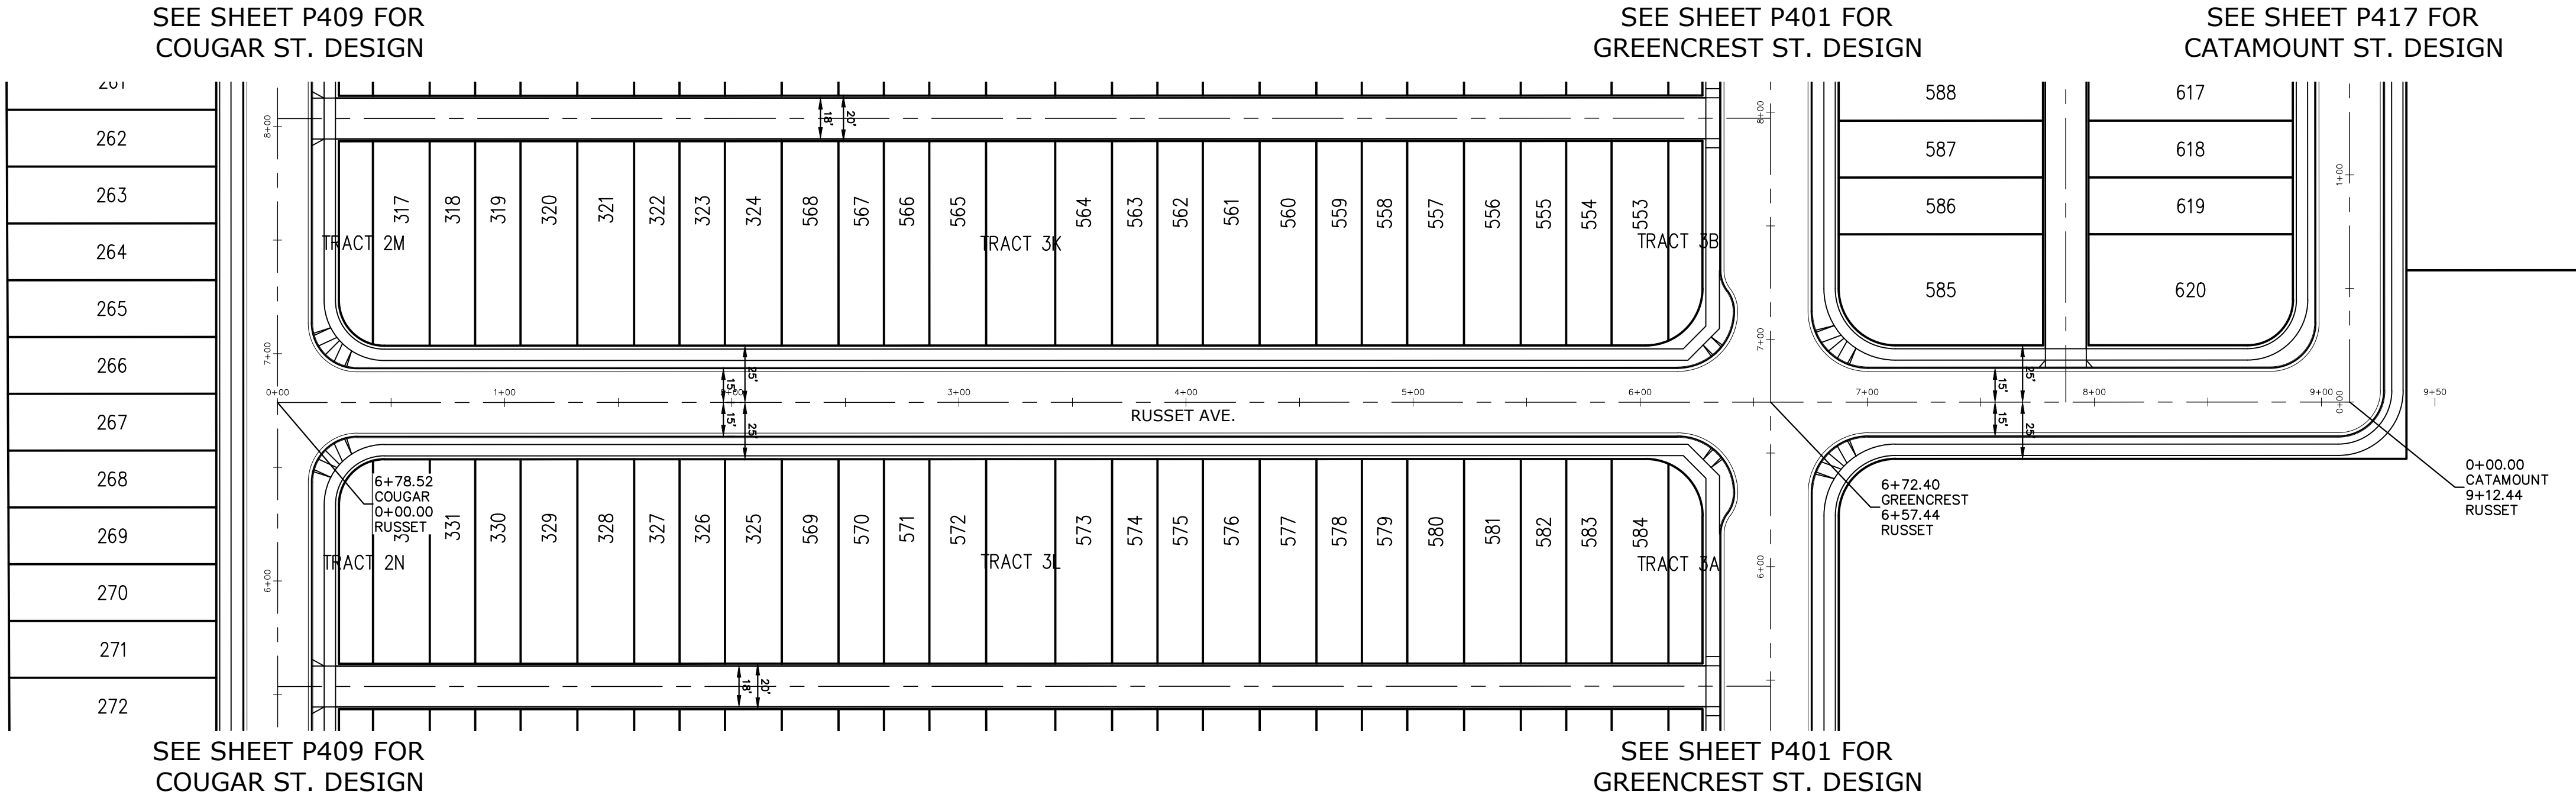

SEE SHEET P900 FOR
TYPICAL STREET SECTIONS

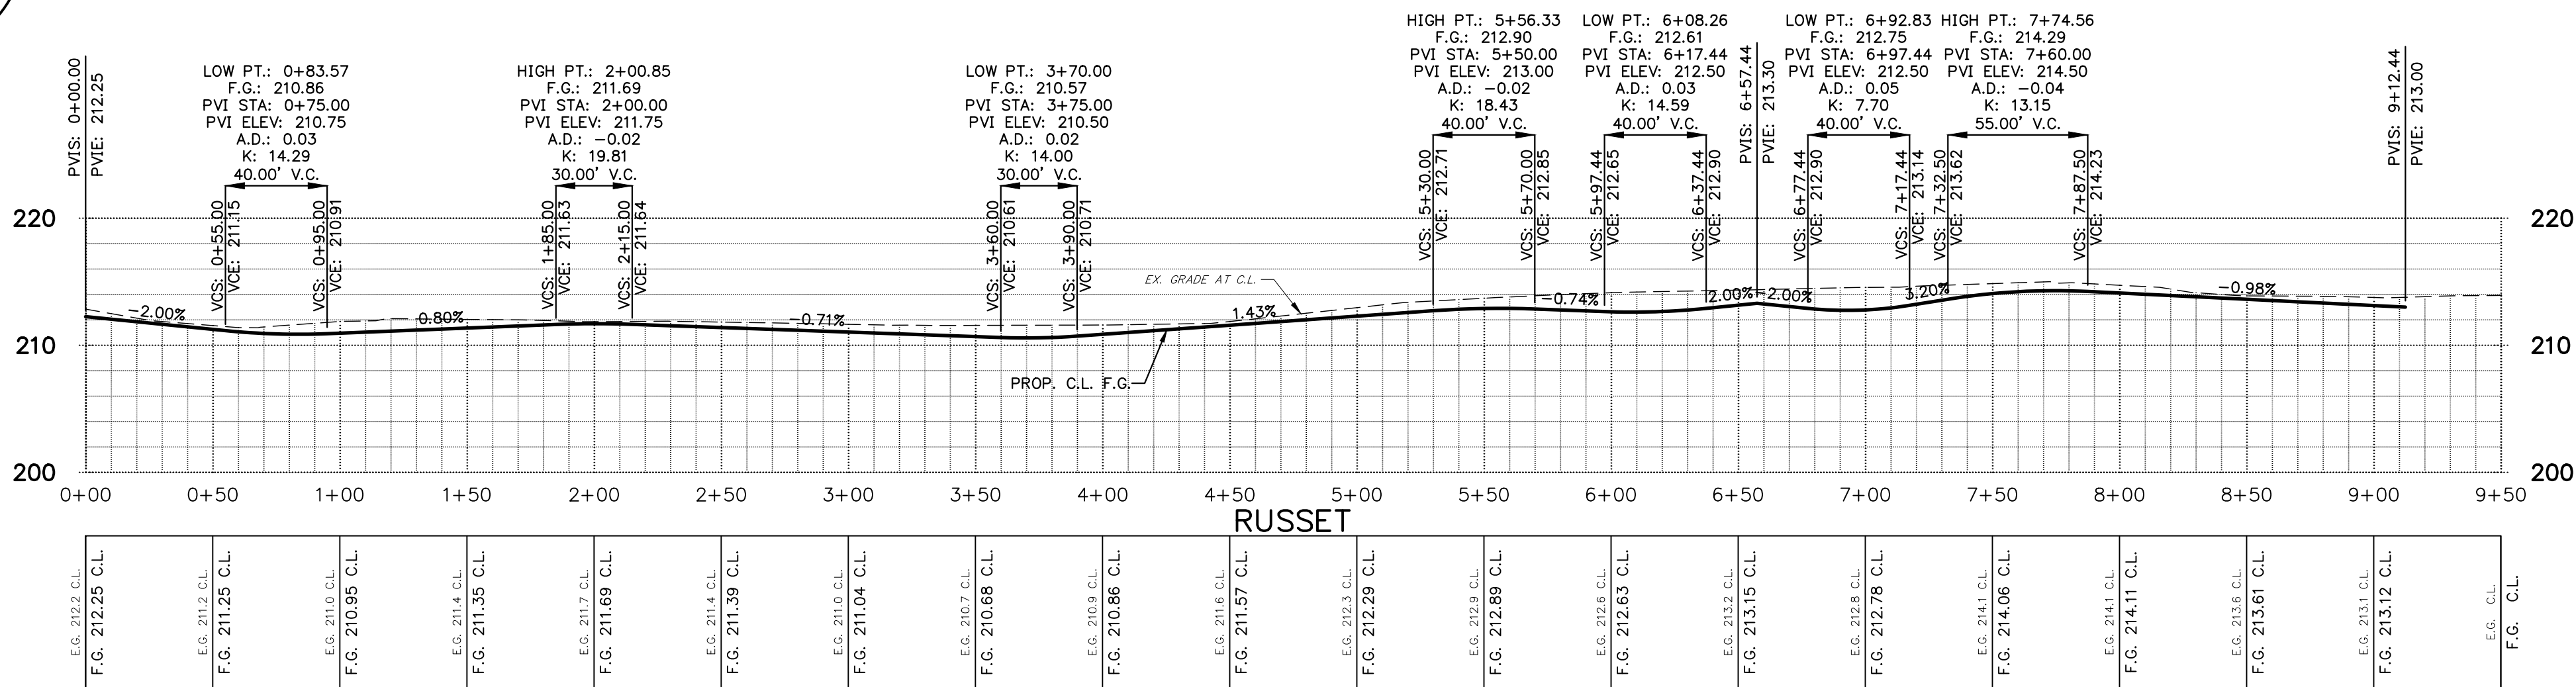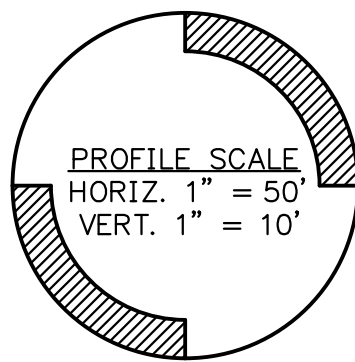

SEE SHEET P409 FOR
COUGAR ST. DESIGN

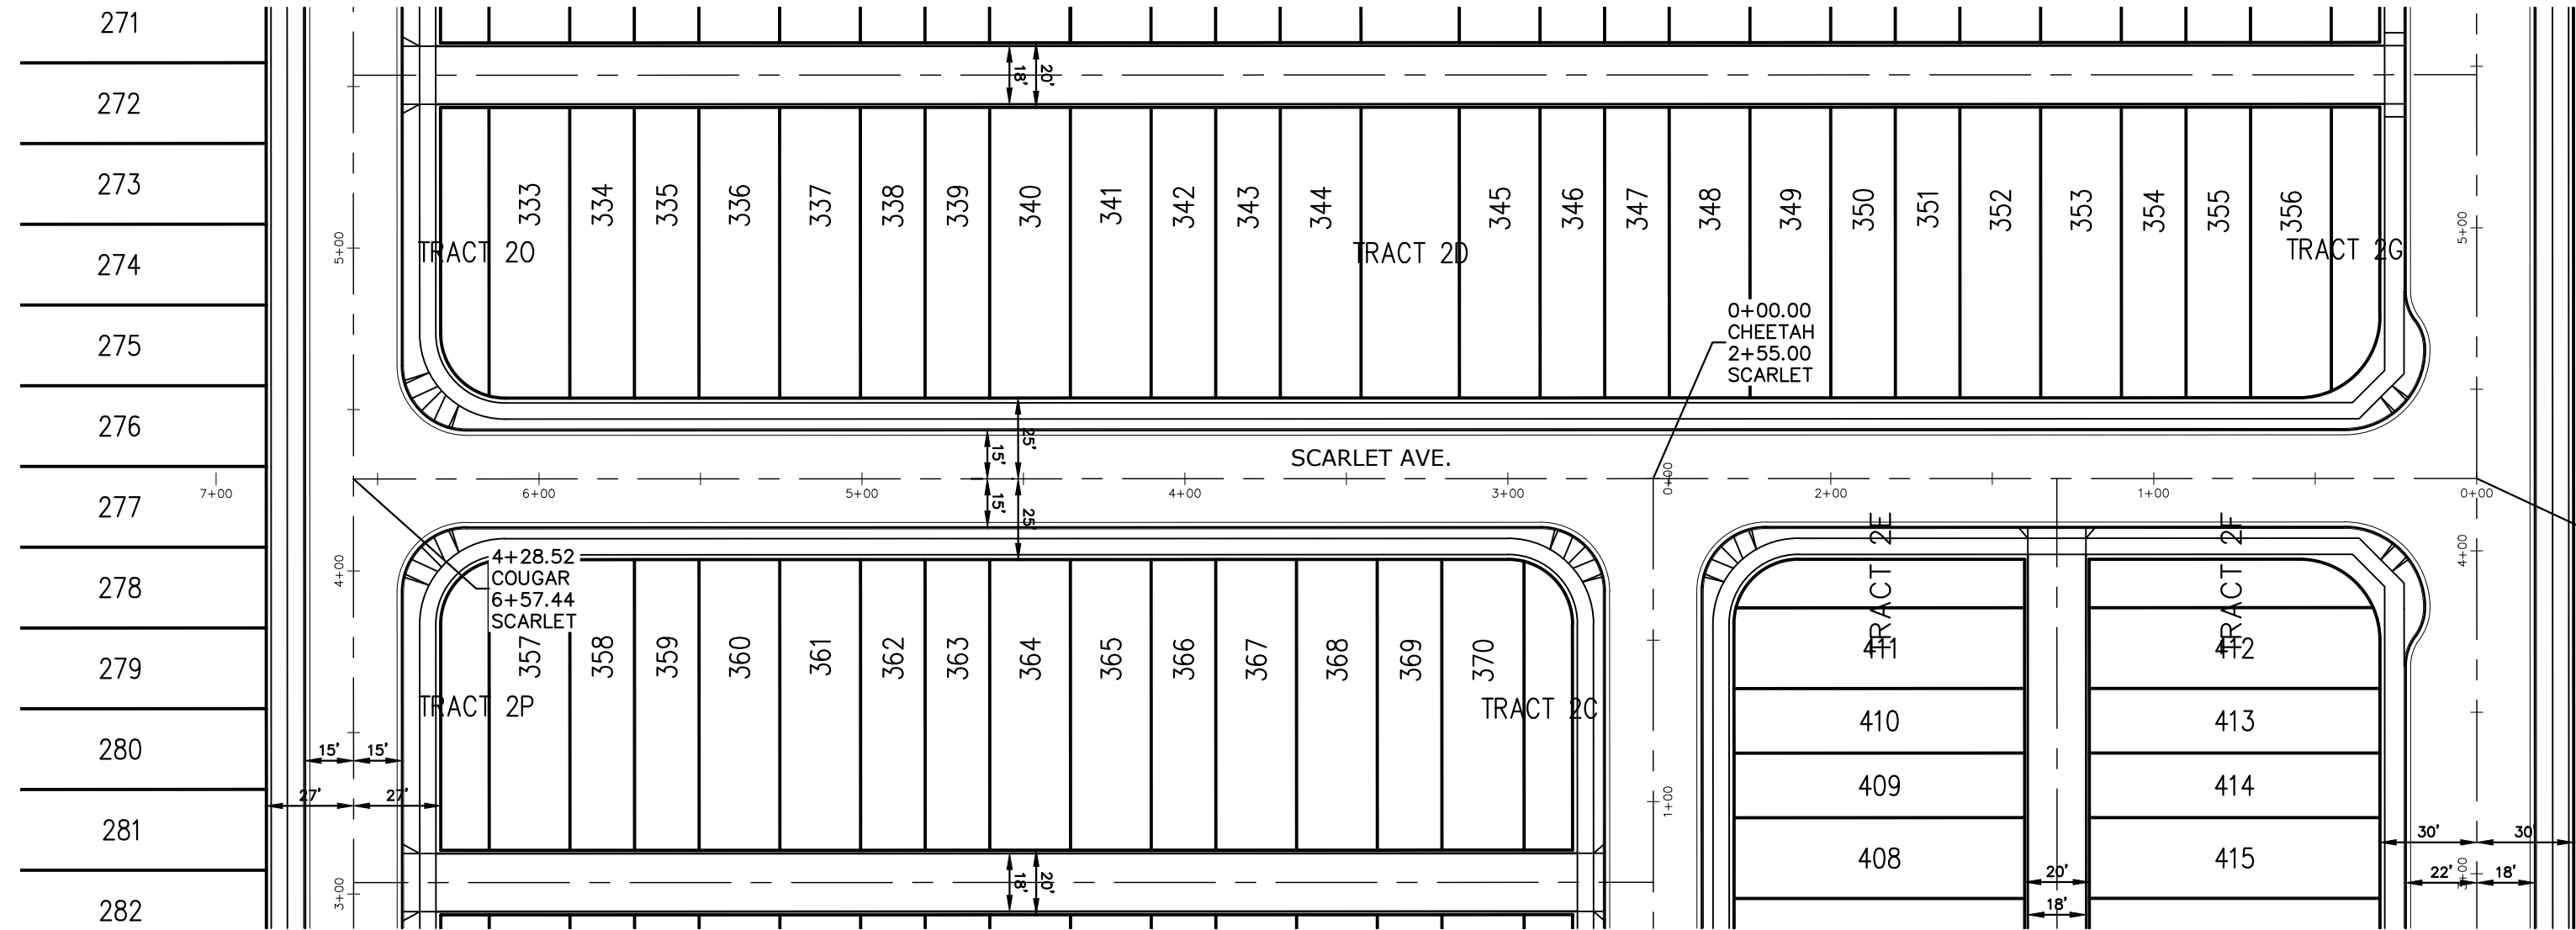


SEE SHEET P401 FOR
GREENCREST ST. DESIGN


SEE SHEET P409 FOR
COUGAR ST. DESIGN

SEE SHEET P420 FOR
CHEETAH AVE. DESIGN

SEE SHEET P401 FOR
GREENCREST ST. DESIGN

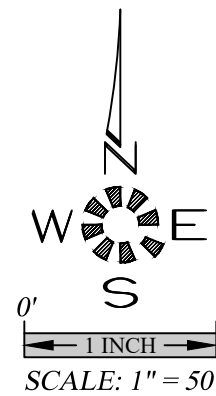


SEE SHEET P420 FOR
SCARLET AVE. DESIGN



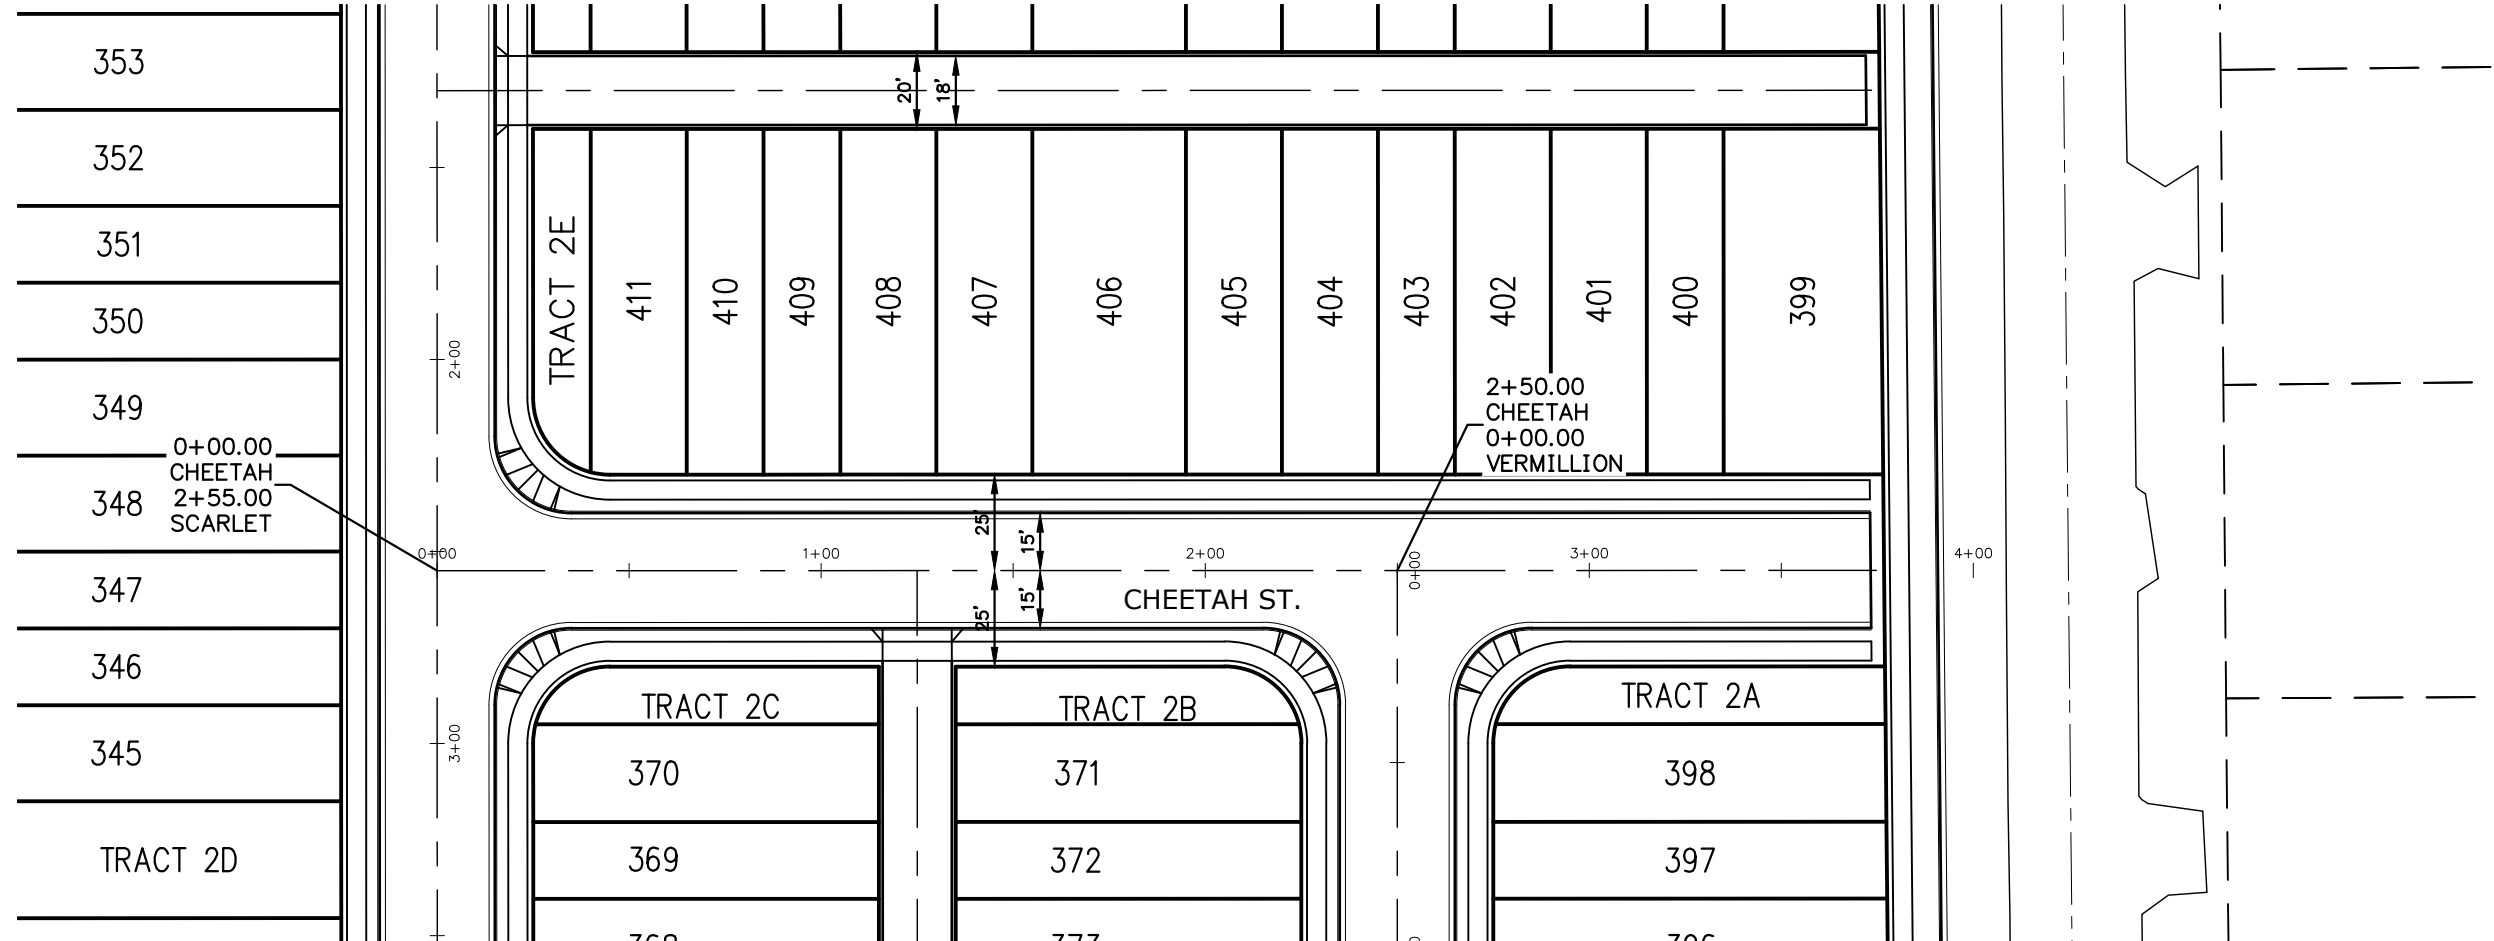



SEE SHEET P420 FOR
SCARLET AVE. DESIGN

SEE SHEET P421 FOR
VERMILLION AVE. DESIGN

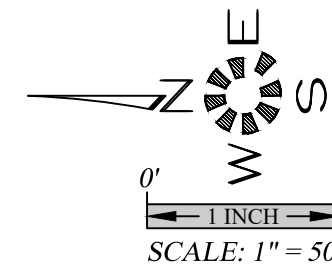


SEE SHEET P900 FOR
TYPICAL STREET SECTIONS

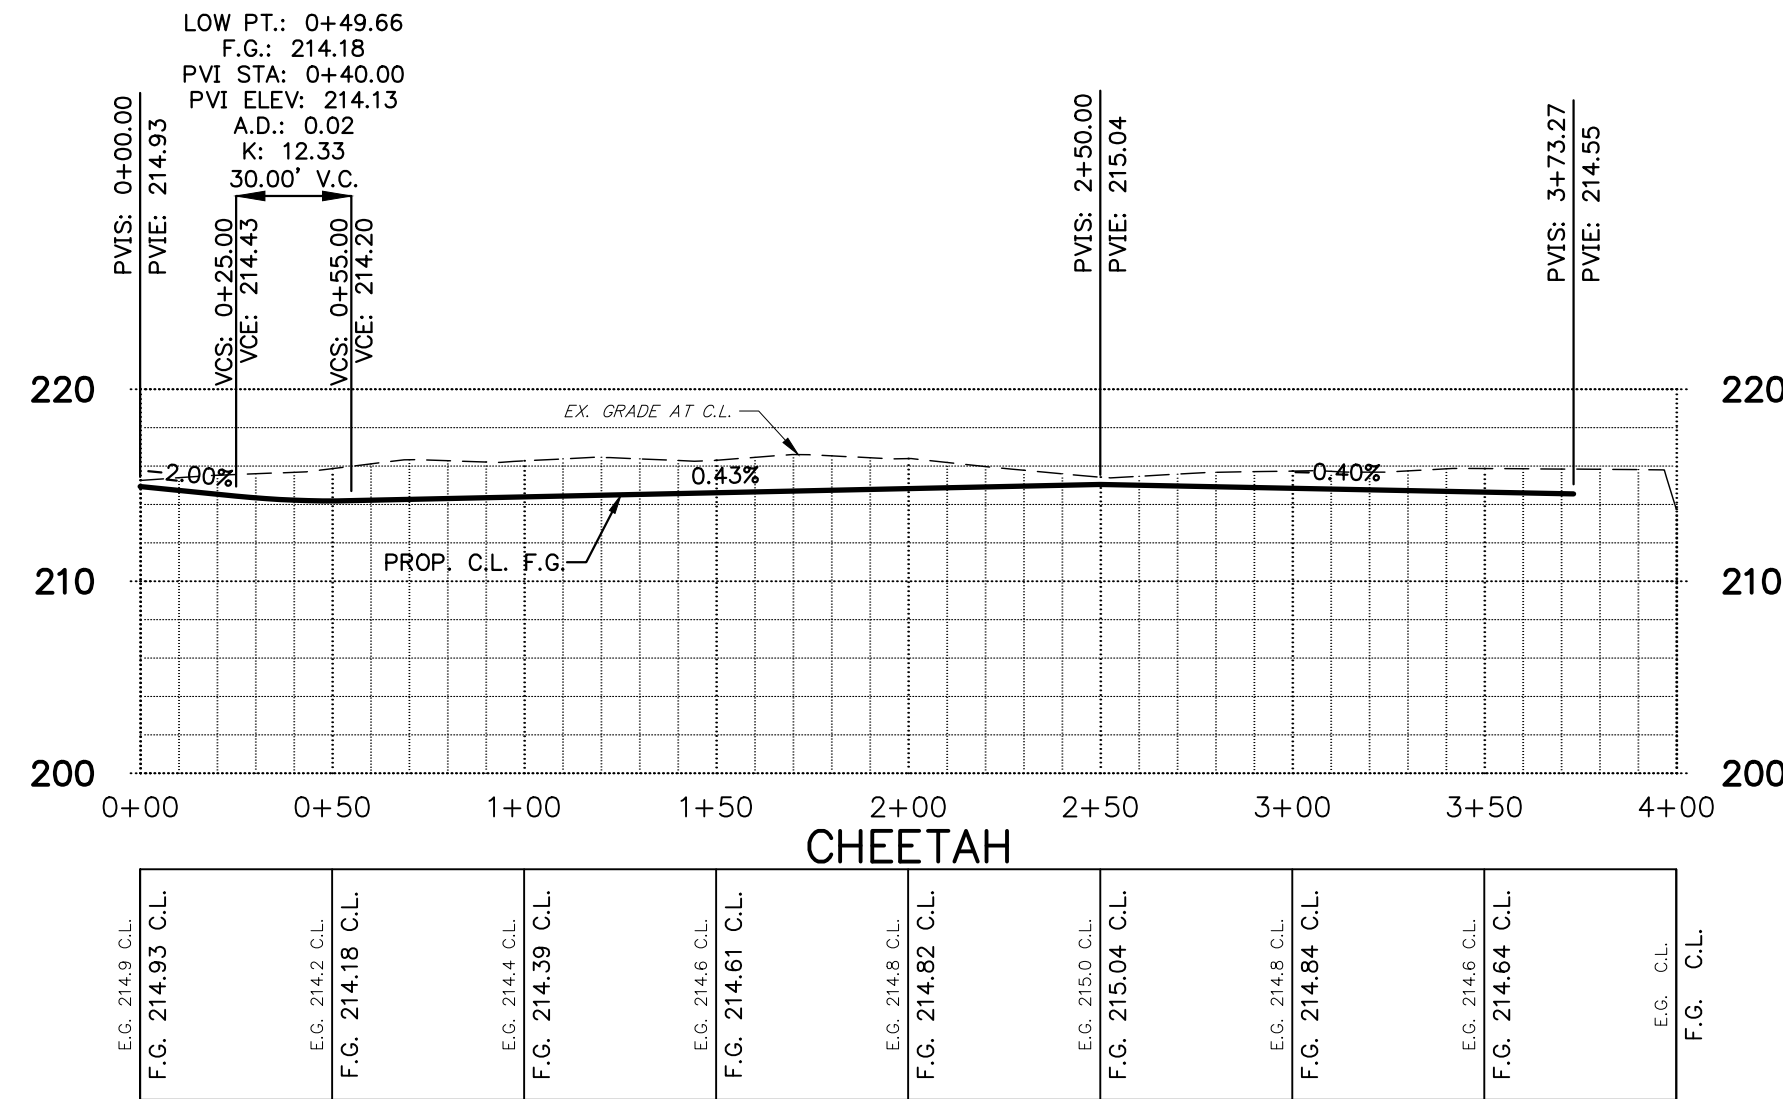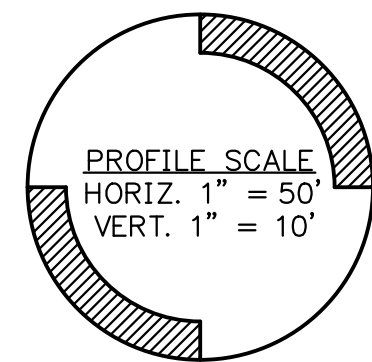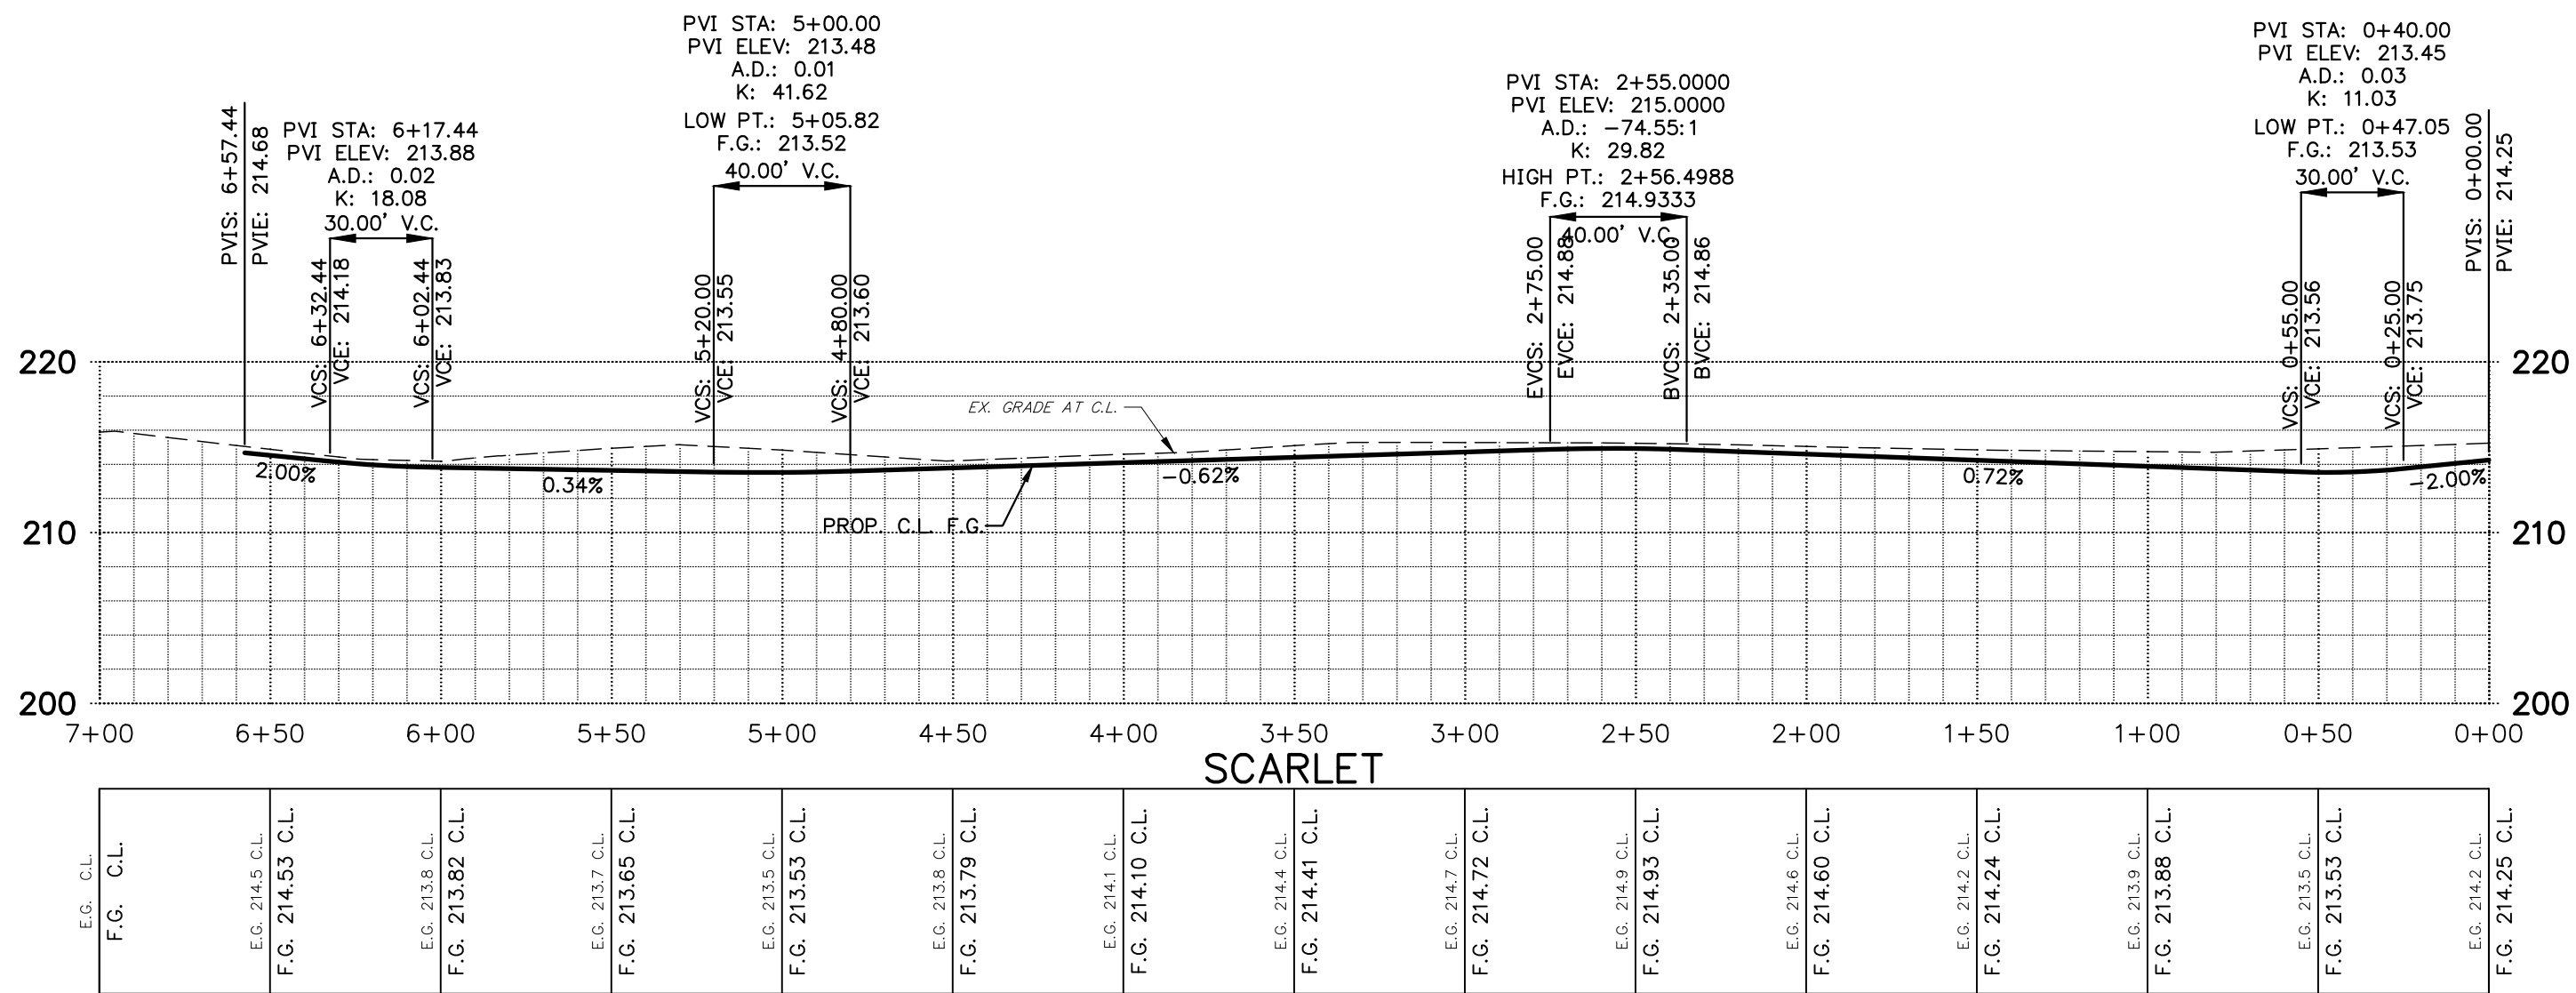


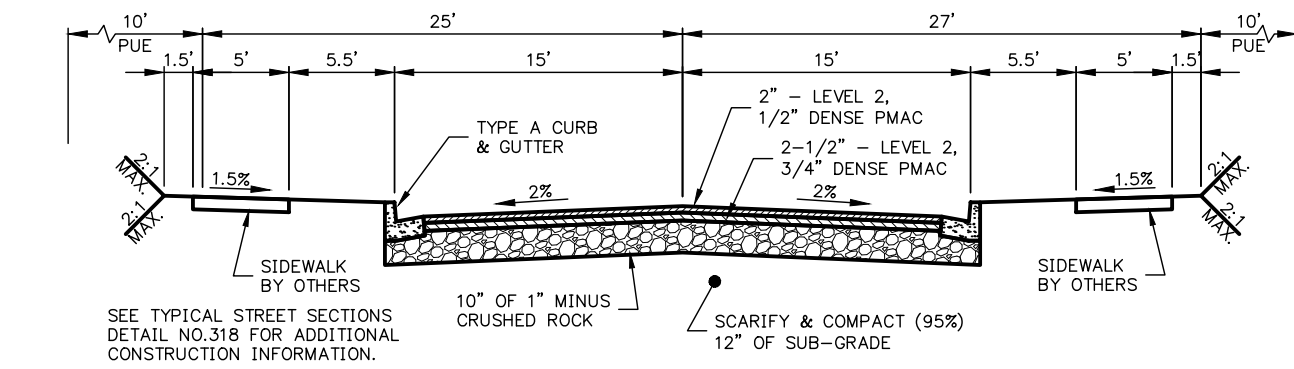

STREET SECTION
LOCAL STREET 54' ROW
COUGAR STREET
-NTS-

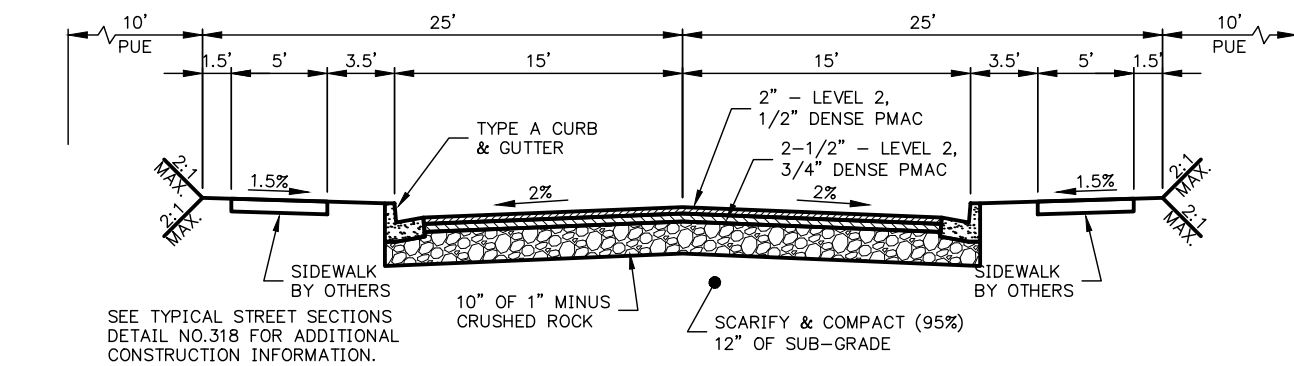

STREET SECTION
LOCAL STREET 50' ROW
-NTS-

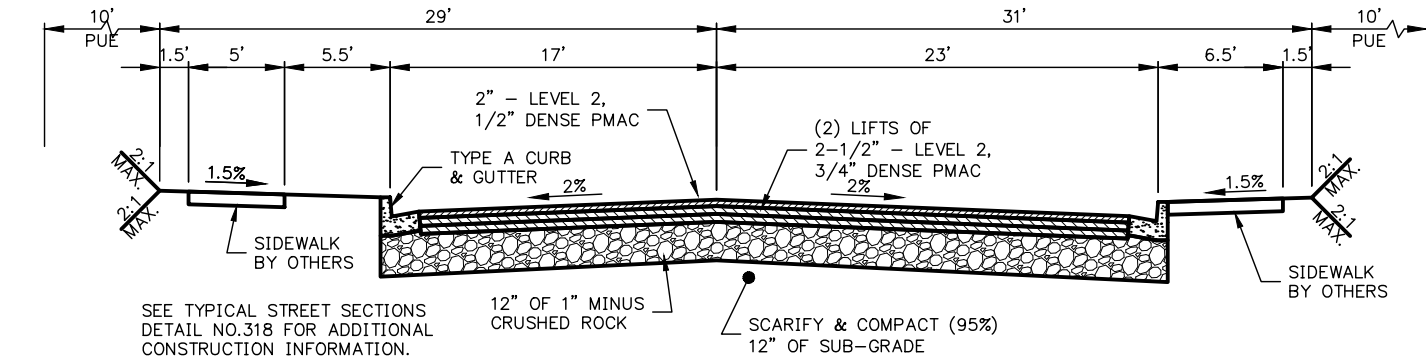

STREET SECTION
GREENCREST STREET
-NTS-

STREET IMPROVEMENTS

EAST PARK ESTATES

NO CHANGES, MODIFICATIONS
OR REPRODUCTIONS TO BE
MADE TO THESE DRAWINGS
WITHOUT WRITTEN
AUTHORIZATION FROM THE
DESIGN ENGINEER.
DIMENSIONS & NOTES TAKE
PRECEDENCE OVER
GRAPHICAL REPRESENTATION.

6437 P&SHEET P900
Design: M.D.G.
Drawn: R.E.H.
Checked: M.D.G.
Date: NOV. 2018
Scale: AS SHOWN