




P:\2015 Projects\15126 Salem Heights Subdivision\The CAD\Civil\Tentative Subdivision\15126_General.dwg 3/19/2019 1:36:32 PM

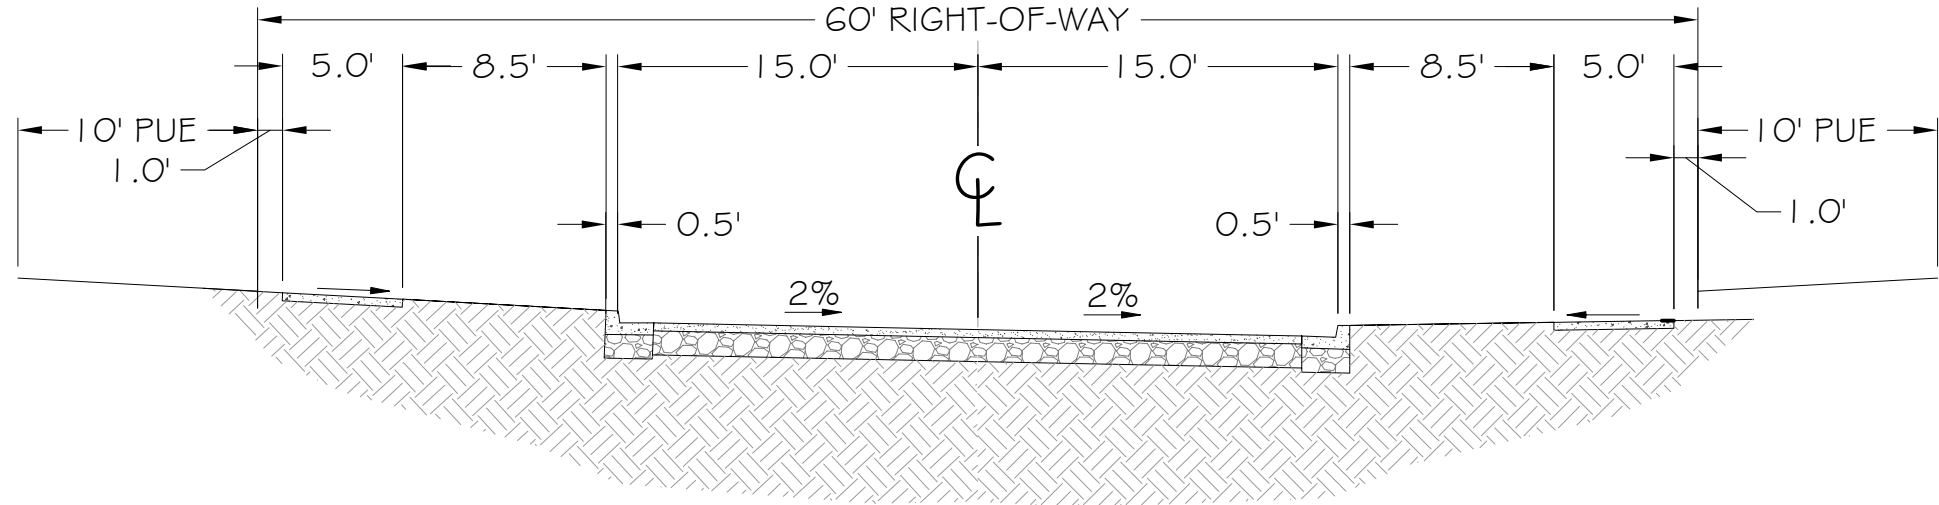


1 TYPICAL SECTION - FELTON ST STA 20+32-22+95
& DOUGHTON ST STA. 10+00-17+14
SCALE: NTS

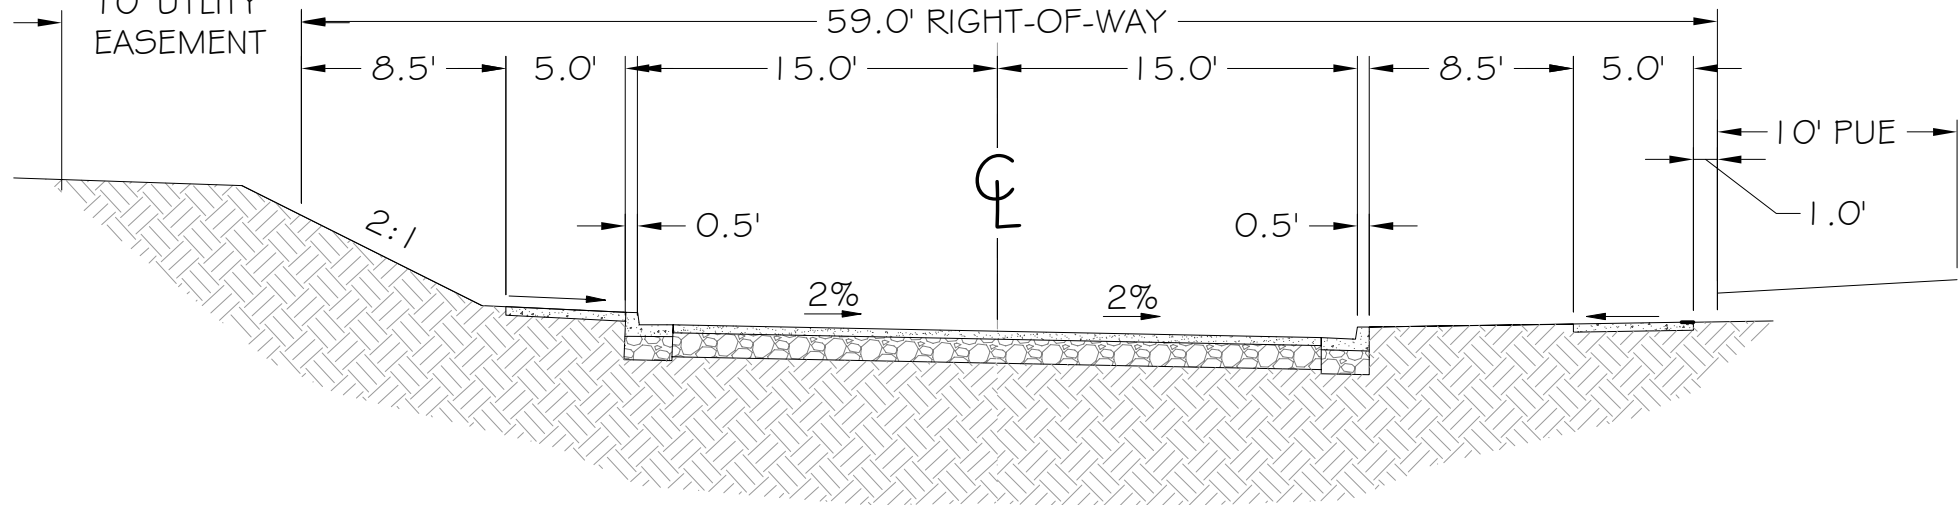


2 TYPICAL SECTION - FELTON ST
STA 25+77-23+80
SCALE: NTS

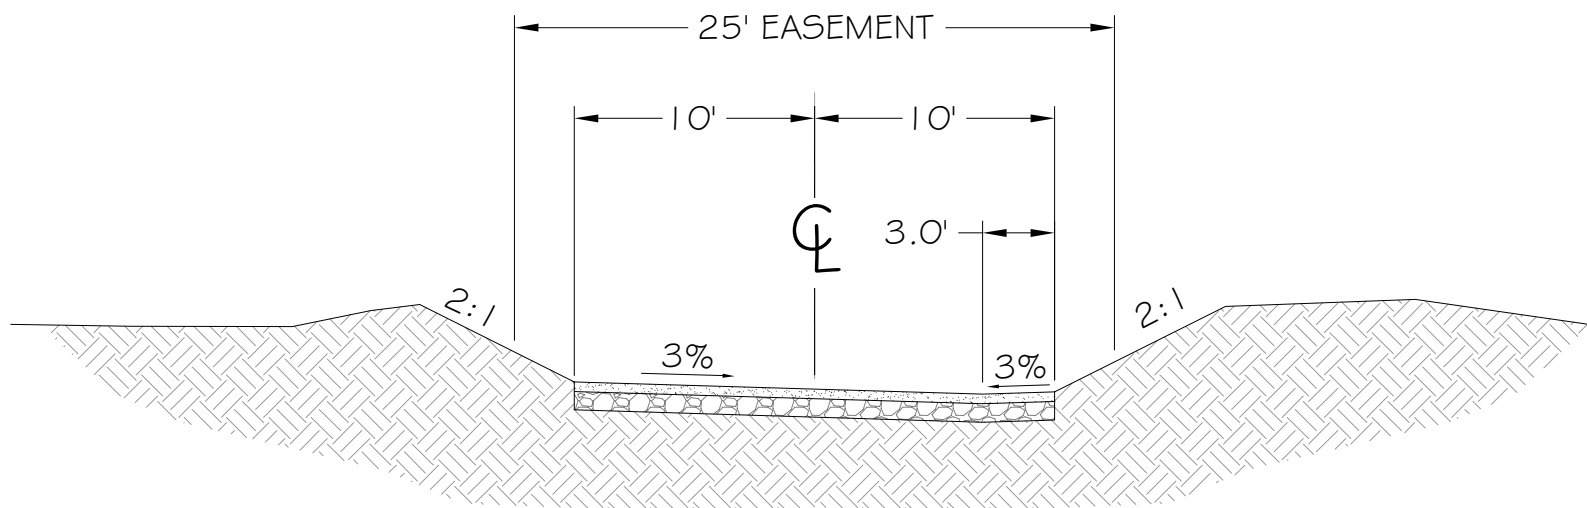

3 TYPICAL SECTION - FLAGLOT ENTRANCE
SCALE: NTS

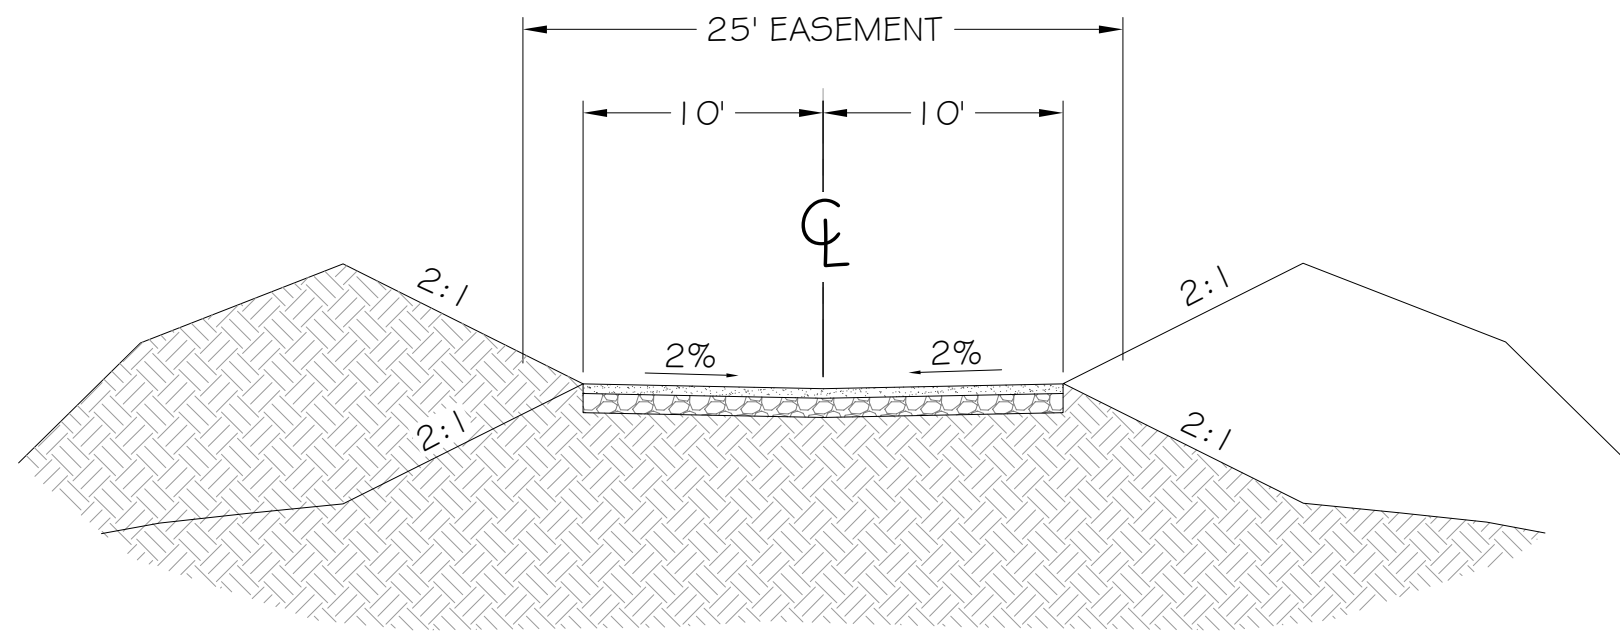

4 TYPICAL SECTION - FLAGLOT DRIVEWAY
SCALE: NTS

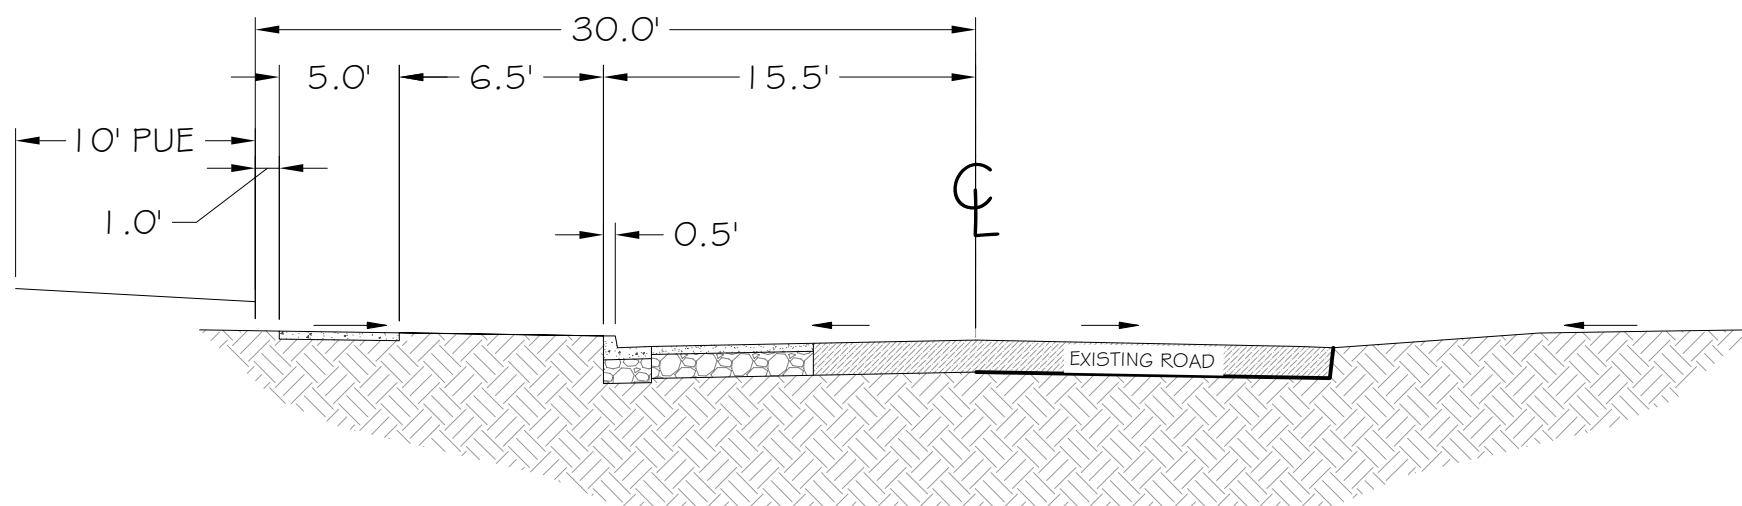

5 TYPICAL SECTION - SALEM HEIGHTS AVE
SCALE: NTS

WREN HEIGHTS
SUBDIVISION
SALEM, OREGON

THOMAS KAY
COMPANY
SALEM, OREGON

REVISIONS			
NO.	DESCRIPTION	DATE	BY

PROJECT NO.: 15126
HORIZ DATUM: NAD83 (2011)
VERT DATUM: NAVD 1988
HORIZ SCALE: AS SHOWN
VERT SCALE: AS SHOWN
DESIGN: KW
DRAWN: JM
CHECKED: ---

APPROVED:

SHEET TITLE

TYPICAL
STREET
SECTIONS

C-5.01