
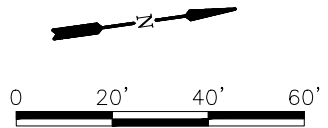


P:\MUSM000000001\0400CAD\BASES\19-2629-OR-Salem ASR-DEA_PlantingBase.dwg L-X 6/10/2020 10:31 AM BAR 23.0s (LMS Tech)

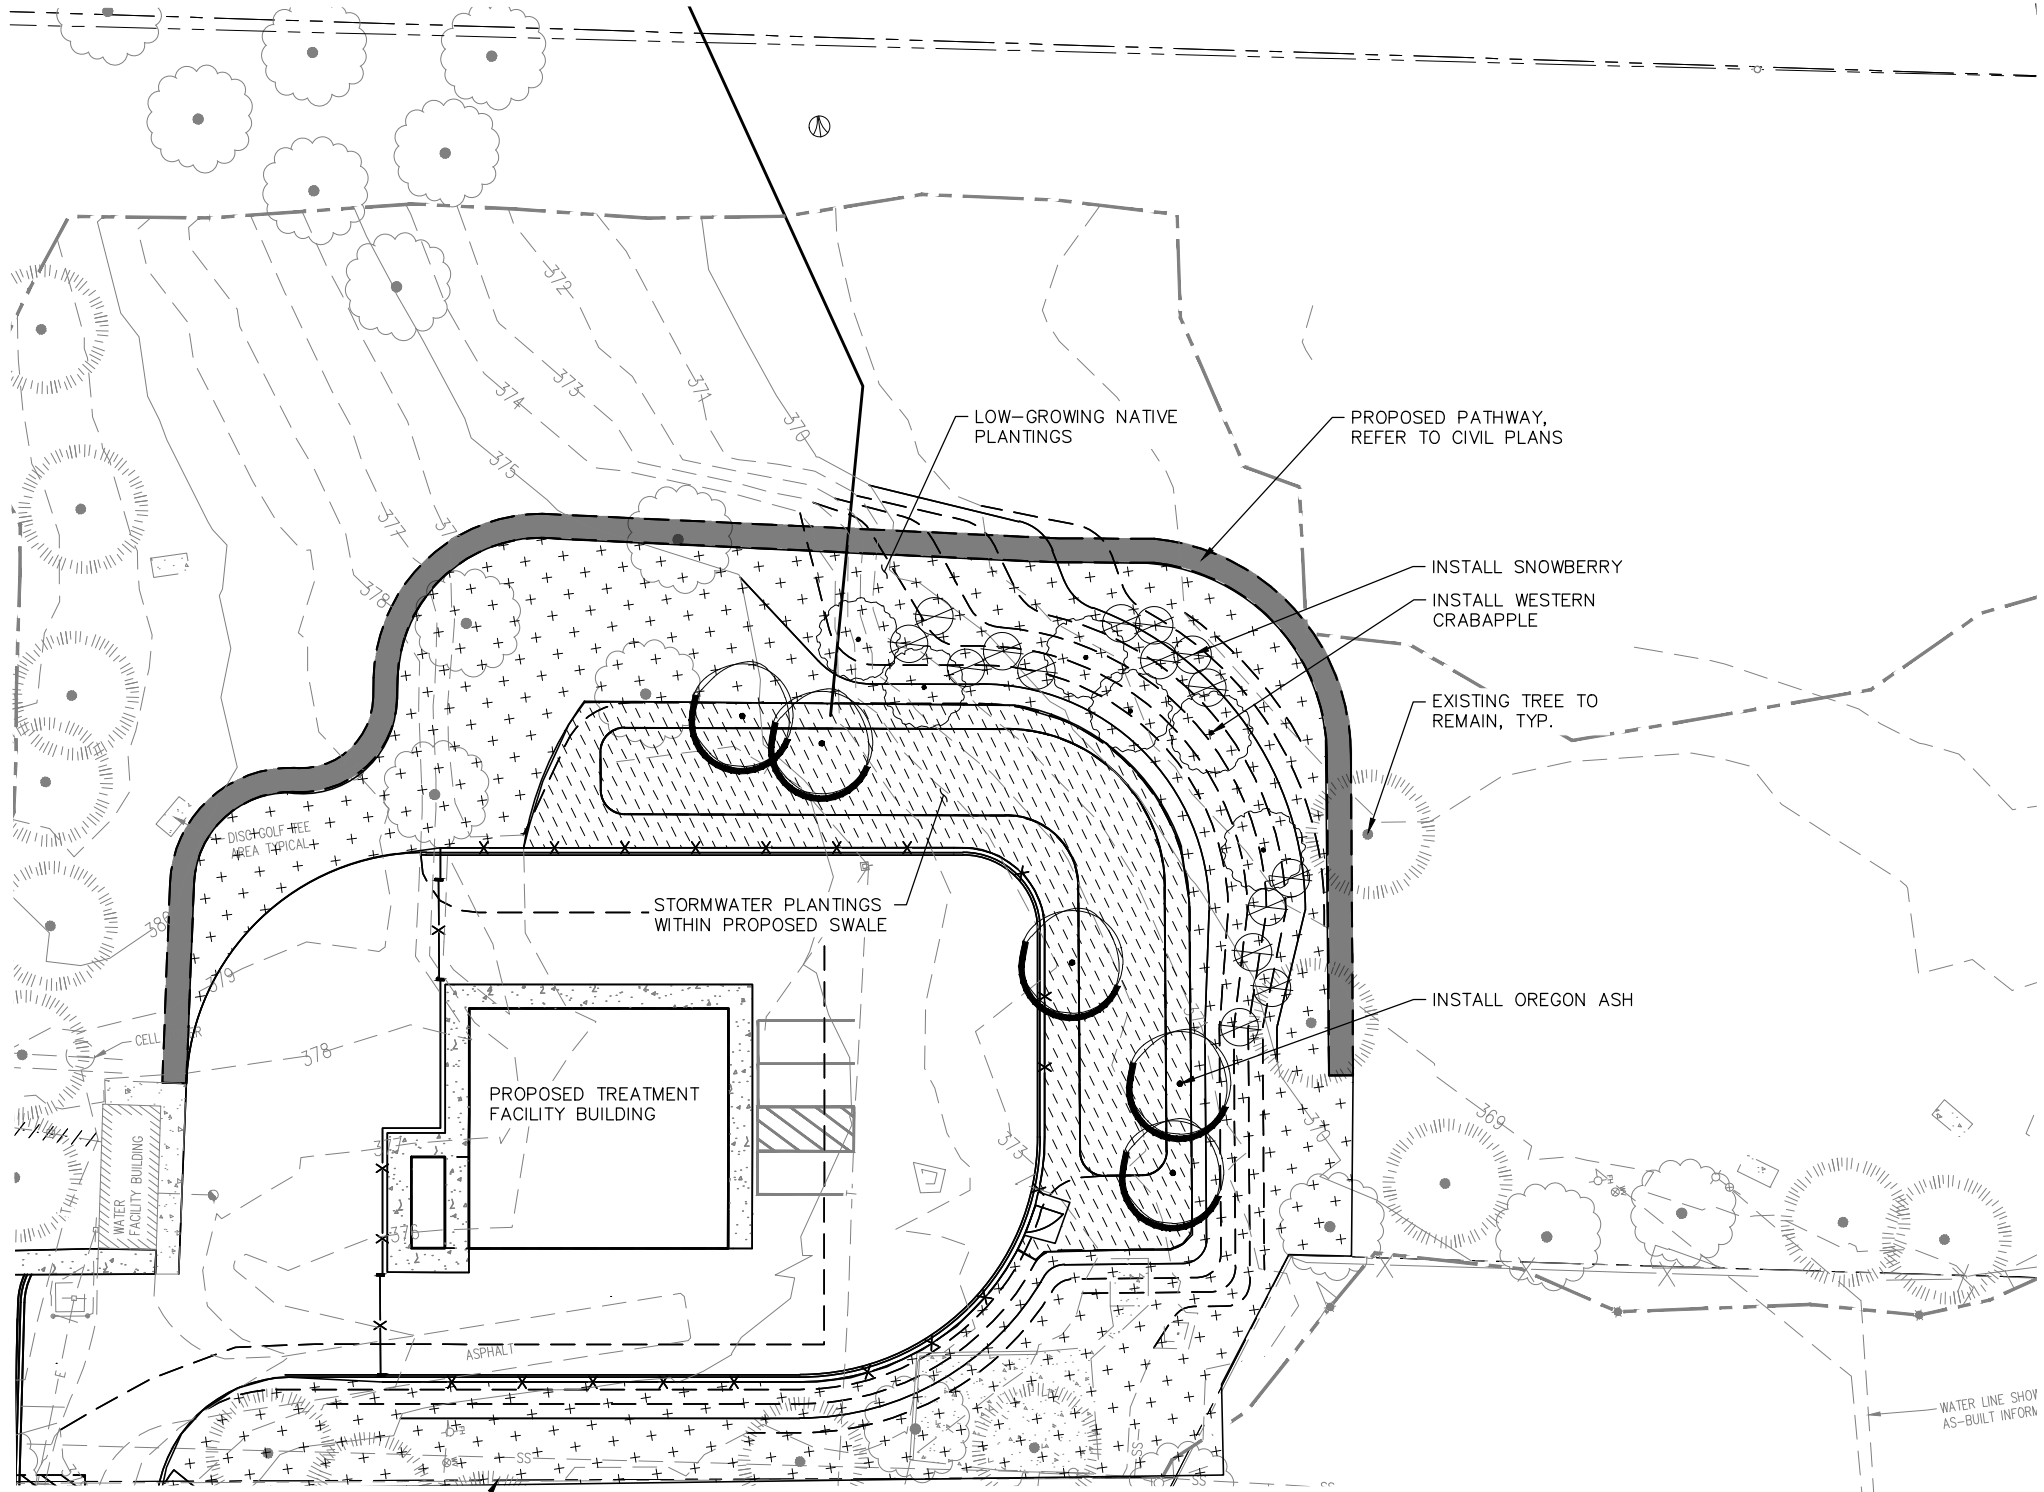

SHEET PREPARED BY:

DAVID EVANS AND ASSOCIATES INC.
 2100 SW River Parkway
 Portland Oregon 97201
 Phone: 503.223.6663

PERMIT REVIEW SET
6/16/2020

PRELIMINARY ONLY
 DO NOT USE FOR CONSTRUCTION

JUNE 2020

Murraysmith
 www.murraysmith.us

SIGNED:

IMPROVEMENTS TO THE AQUIFER STORAGE AND RECOVERY FACILITY

REVISIONS			
NO.	DESCRIPTION	DATE	BY

PN:XXXXXX

HORIZ DATUM: NAD 83-SPCS
 VERT DATUM: NGVD 1929 (47)
 HORIZ SCALE: AS SHOWN
 VERT SCALE:
 DESIGN: BAR
 DRAWN: BAR
 CHECKED: JAHE

APPROVED: XXX

SHEET TITLE


SCHEDULE A

TREATMENT FACILITY PLANTING PLAN

TF-L-1

SHEET ##### OF

P:\M\USM000000001\0400CAD\BASES\19-2629-OR-Salem ASR-DEA_PlantingBase.dwg C-X (4) 6/10/2020 10:31 AM BAR 23.0s (LMS Tech)

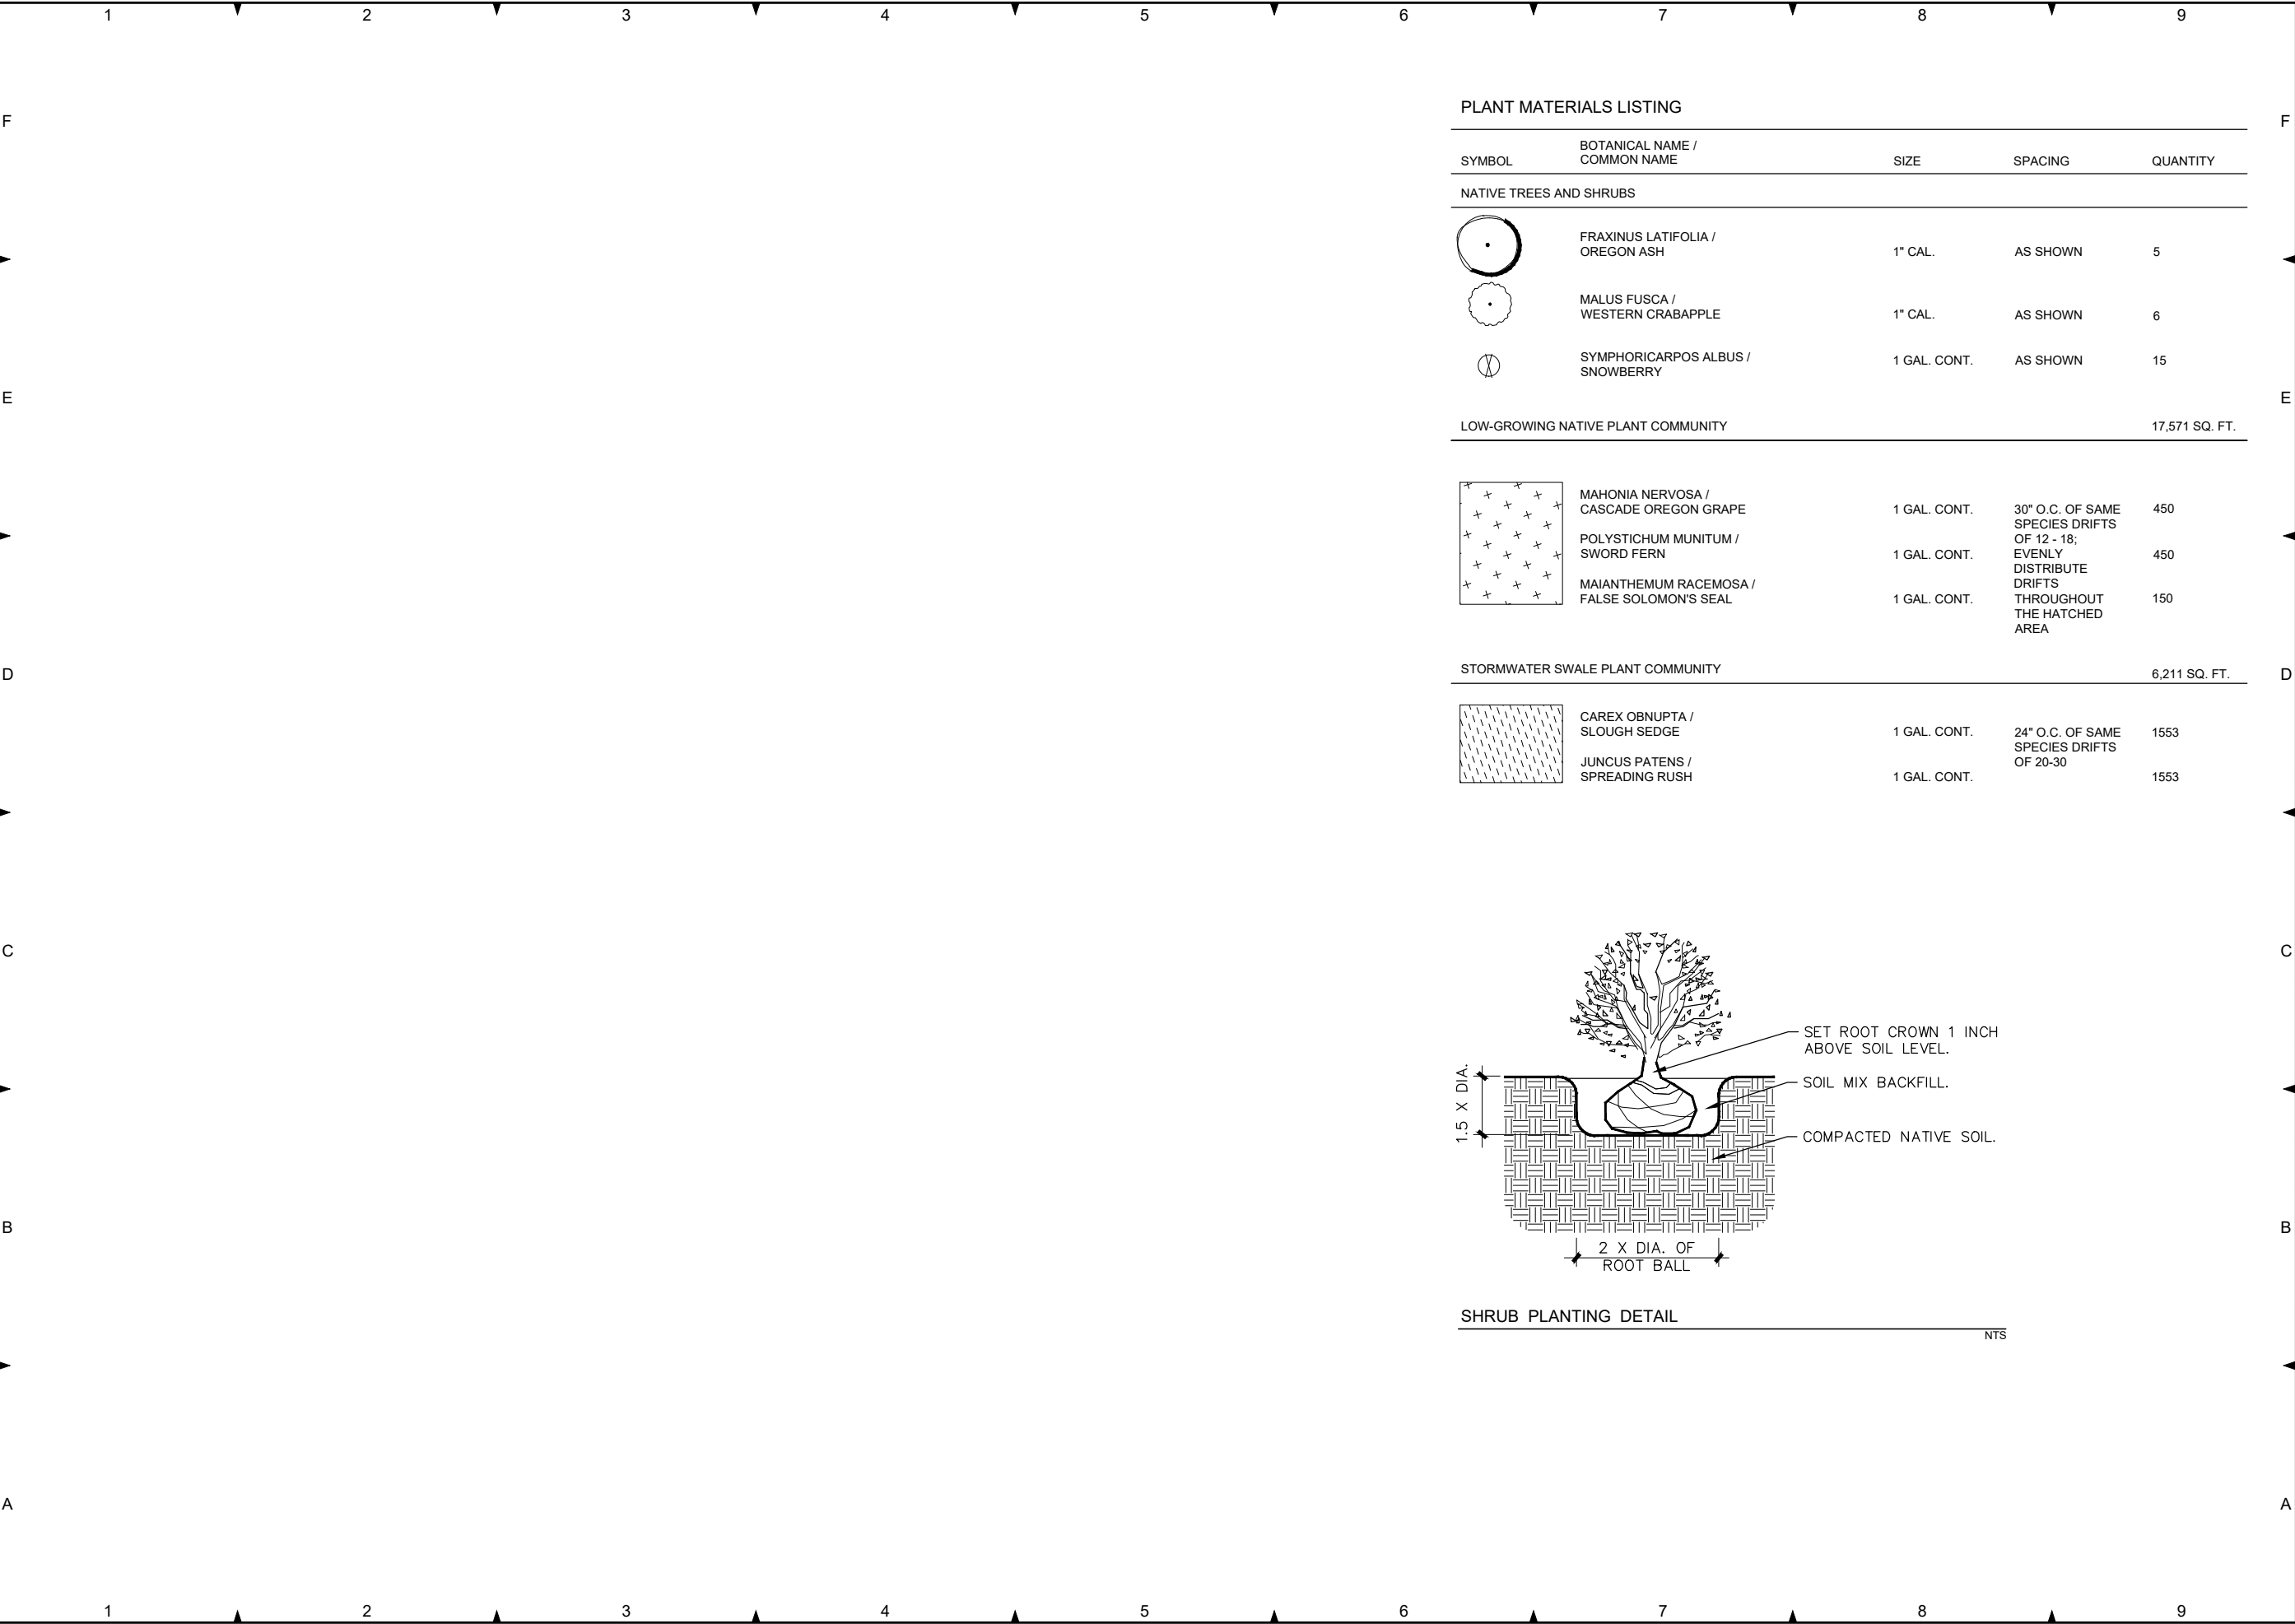


PLANT MATERIALS LISTING

SYMBOL	BOTANICAL NAME / COMMON NAME	SIZE	SPACING	QUANTITY
NATIVE TREES AND SHRUBS				
	FRAXINUS LATIFOLIA / OREGON ASH	1" CAL.	AS SHOWN	5
	MALUS FUSCA / WESTERN CRABAPPLE	1" CAL.	AS SHOWN	6
	SYMPHORICARPOS ALBUS / SNOWBERRY	1 GAL. CONT.	AS SHOWN	15
LOW-GROWING NATIVE PLANT COMMUNITY				17,571 SQ. FT.

	MAHONIA NERVOSA / CASCADE OREGON GRAPE	1 GAL. CONT.	30" O.C. OF SAME SPECIES DRIFTS OF 12 - 18; EVENLY DISTRIBUTE DRIFTS THROUGHOUT THE HATCHED AREA	450
	POLYSTICHUM MUNITUM / SWORD FERN	1 GAL. CONT.		450
	MAIANTHEMUM RACEMOSA / FALSE SOLOMON'S SEAL	1 GAL. CONT.		150

STORMWATER SWALE PLANT COMMUNITY				6,211 SQ. FT.
	CAREX OBNUPTA / SLOUGH SEDGE	1 GAL. CONT.	24" O.C. OF SAME SPECIES DRIFTS OF 20-30	1553
	JUNCUS PATENS / SPREADING RUSH	1 GAL. CONT.		1553

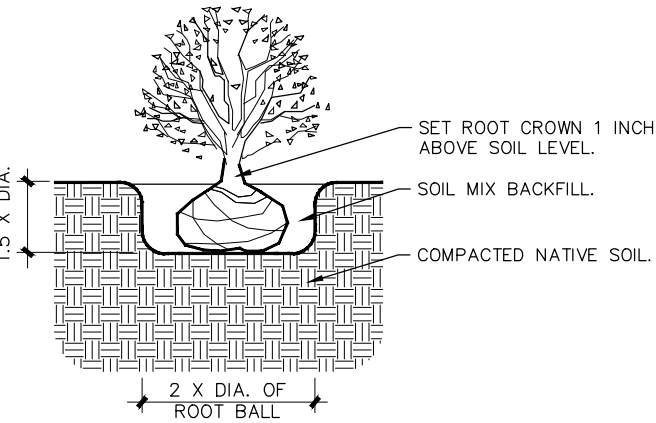

SHRUB PLANTING DETAIL

NTS



SHEET PREPARED BY:



PERMIT
REVIEW SET
6/16/2020

PRELIMINARY ONLY
DO NOT USE FOR CONSTRUCTION

JUNE 2020

Murraysmith
www.murraysmith.us

SIGNED:

IMPROVEMENTS TO THE AQUIFER
STORAGE AND RECOVERY
FACILITY

REVISIONS			
NO.	DESCRIPTION	DATE	BY

PN:XXXXXX

HORIZ DATUM: NAD 83-SPCS
VERT DATUM: NGVD 1929 (47)
HORIZ SCALE: AS SHOWN
VERT SCALE:

DESIGN: BAR
DRAWN: BAR
CHECKED: JAHE

APPROVED: XXX

SHEET TITLE

SCHEDULE A

TREATMENT FACILITY
PLANTING DETAILS

TF-L-2

SHEET #### OF