

GMA ARCHITECTS  
860 West Park Street / Ste 300  
Eugene / Oregon / 97401  
p 541.344.9157  
gma-arch.com

REVISIONS

03 AUG 2020

LAND USE APP - DESIGN REVIEW - CLASS 1

DEVNW


905 AND 925 COTTAGE ST NE SALEM, OR 97301  
BUILDING RENOVATION

JOB NO: 20222  
ISSUE DATE: 24 JULY 2020


BUILDING "B"  
EXTERIOR  
ELEVATIONS

A610


COPYRIGHT GMA ARCHITECTS

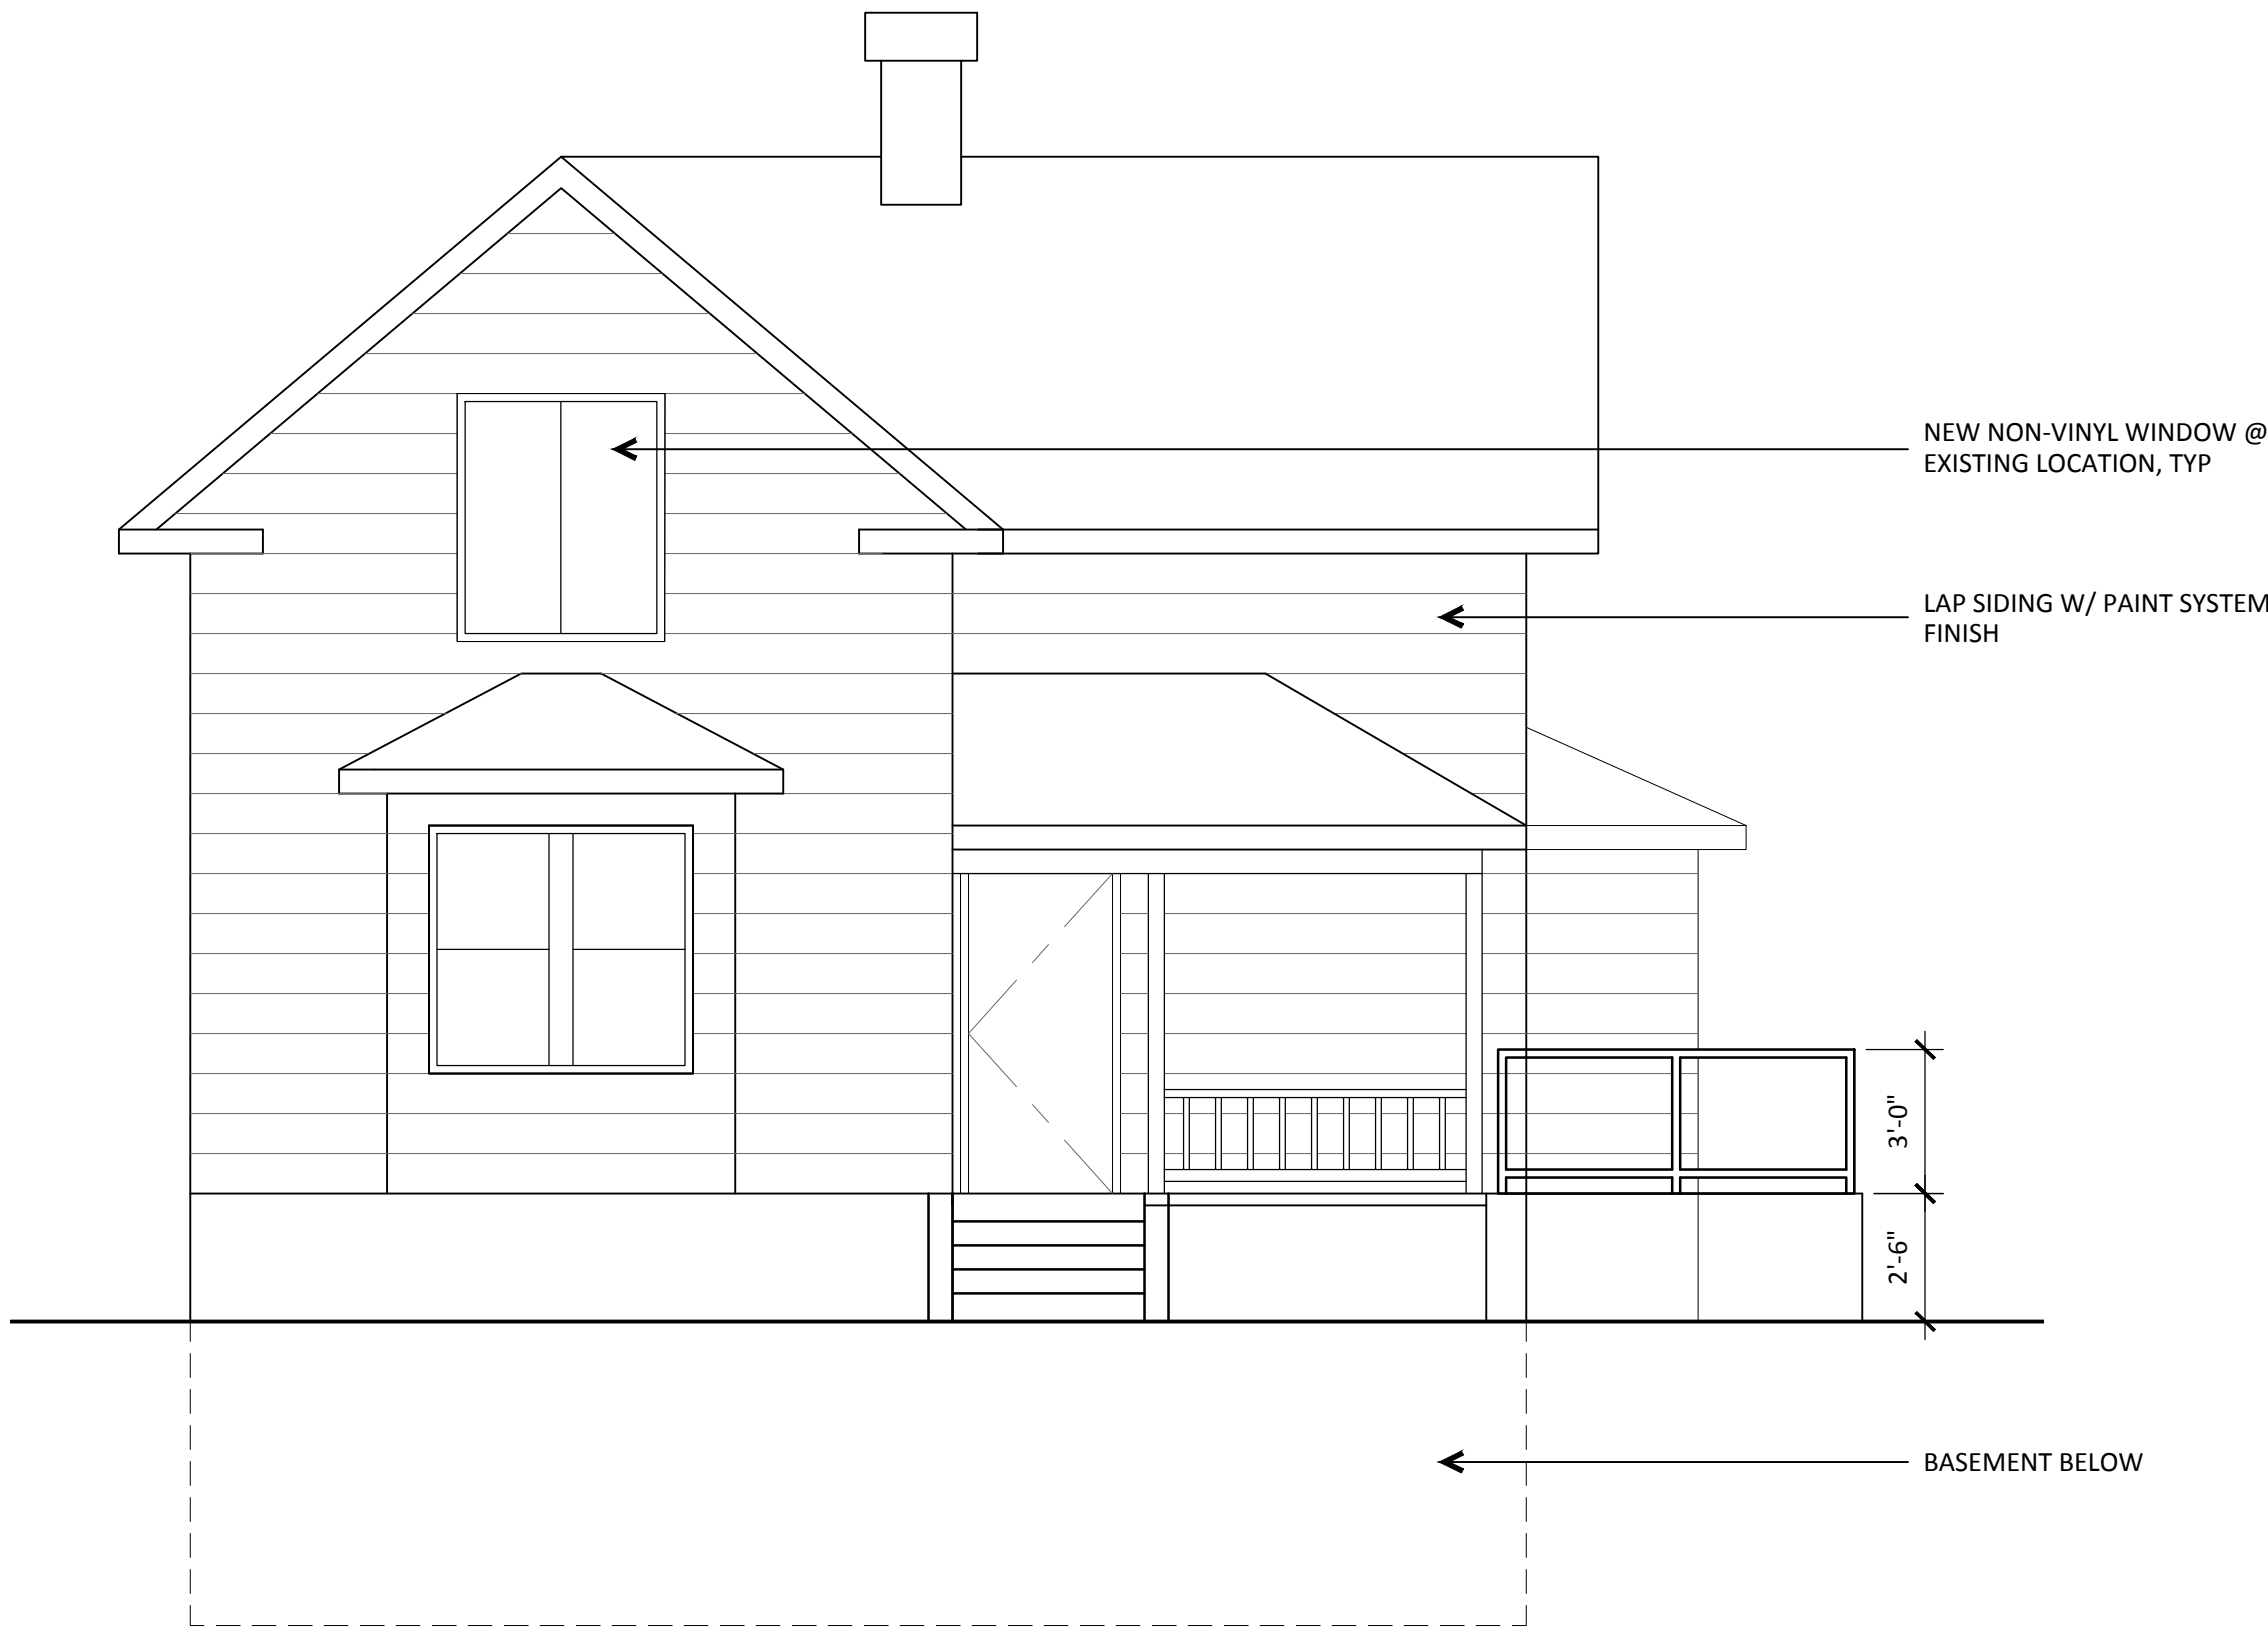


1 BUILDING "B" ELEVATION - EAST  
1/4" = 1'-0"

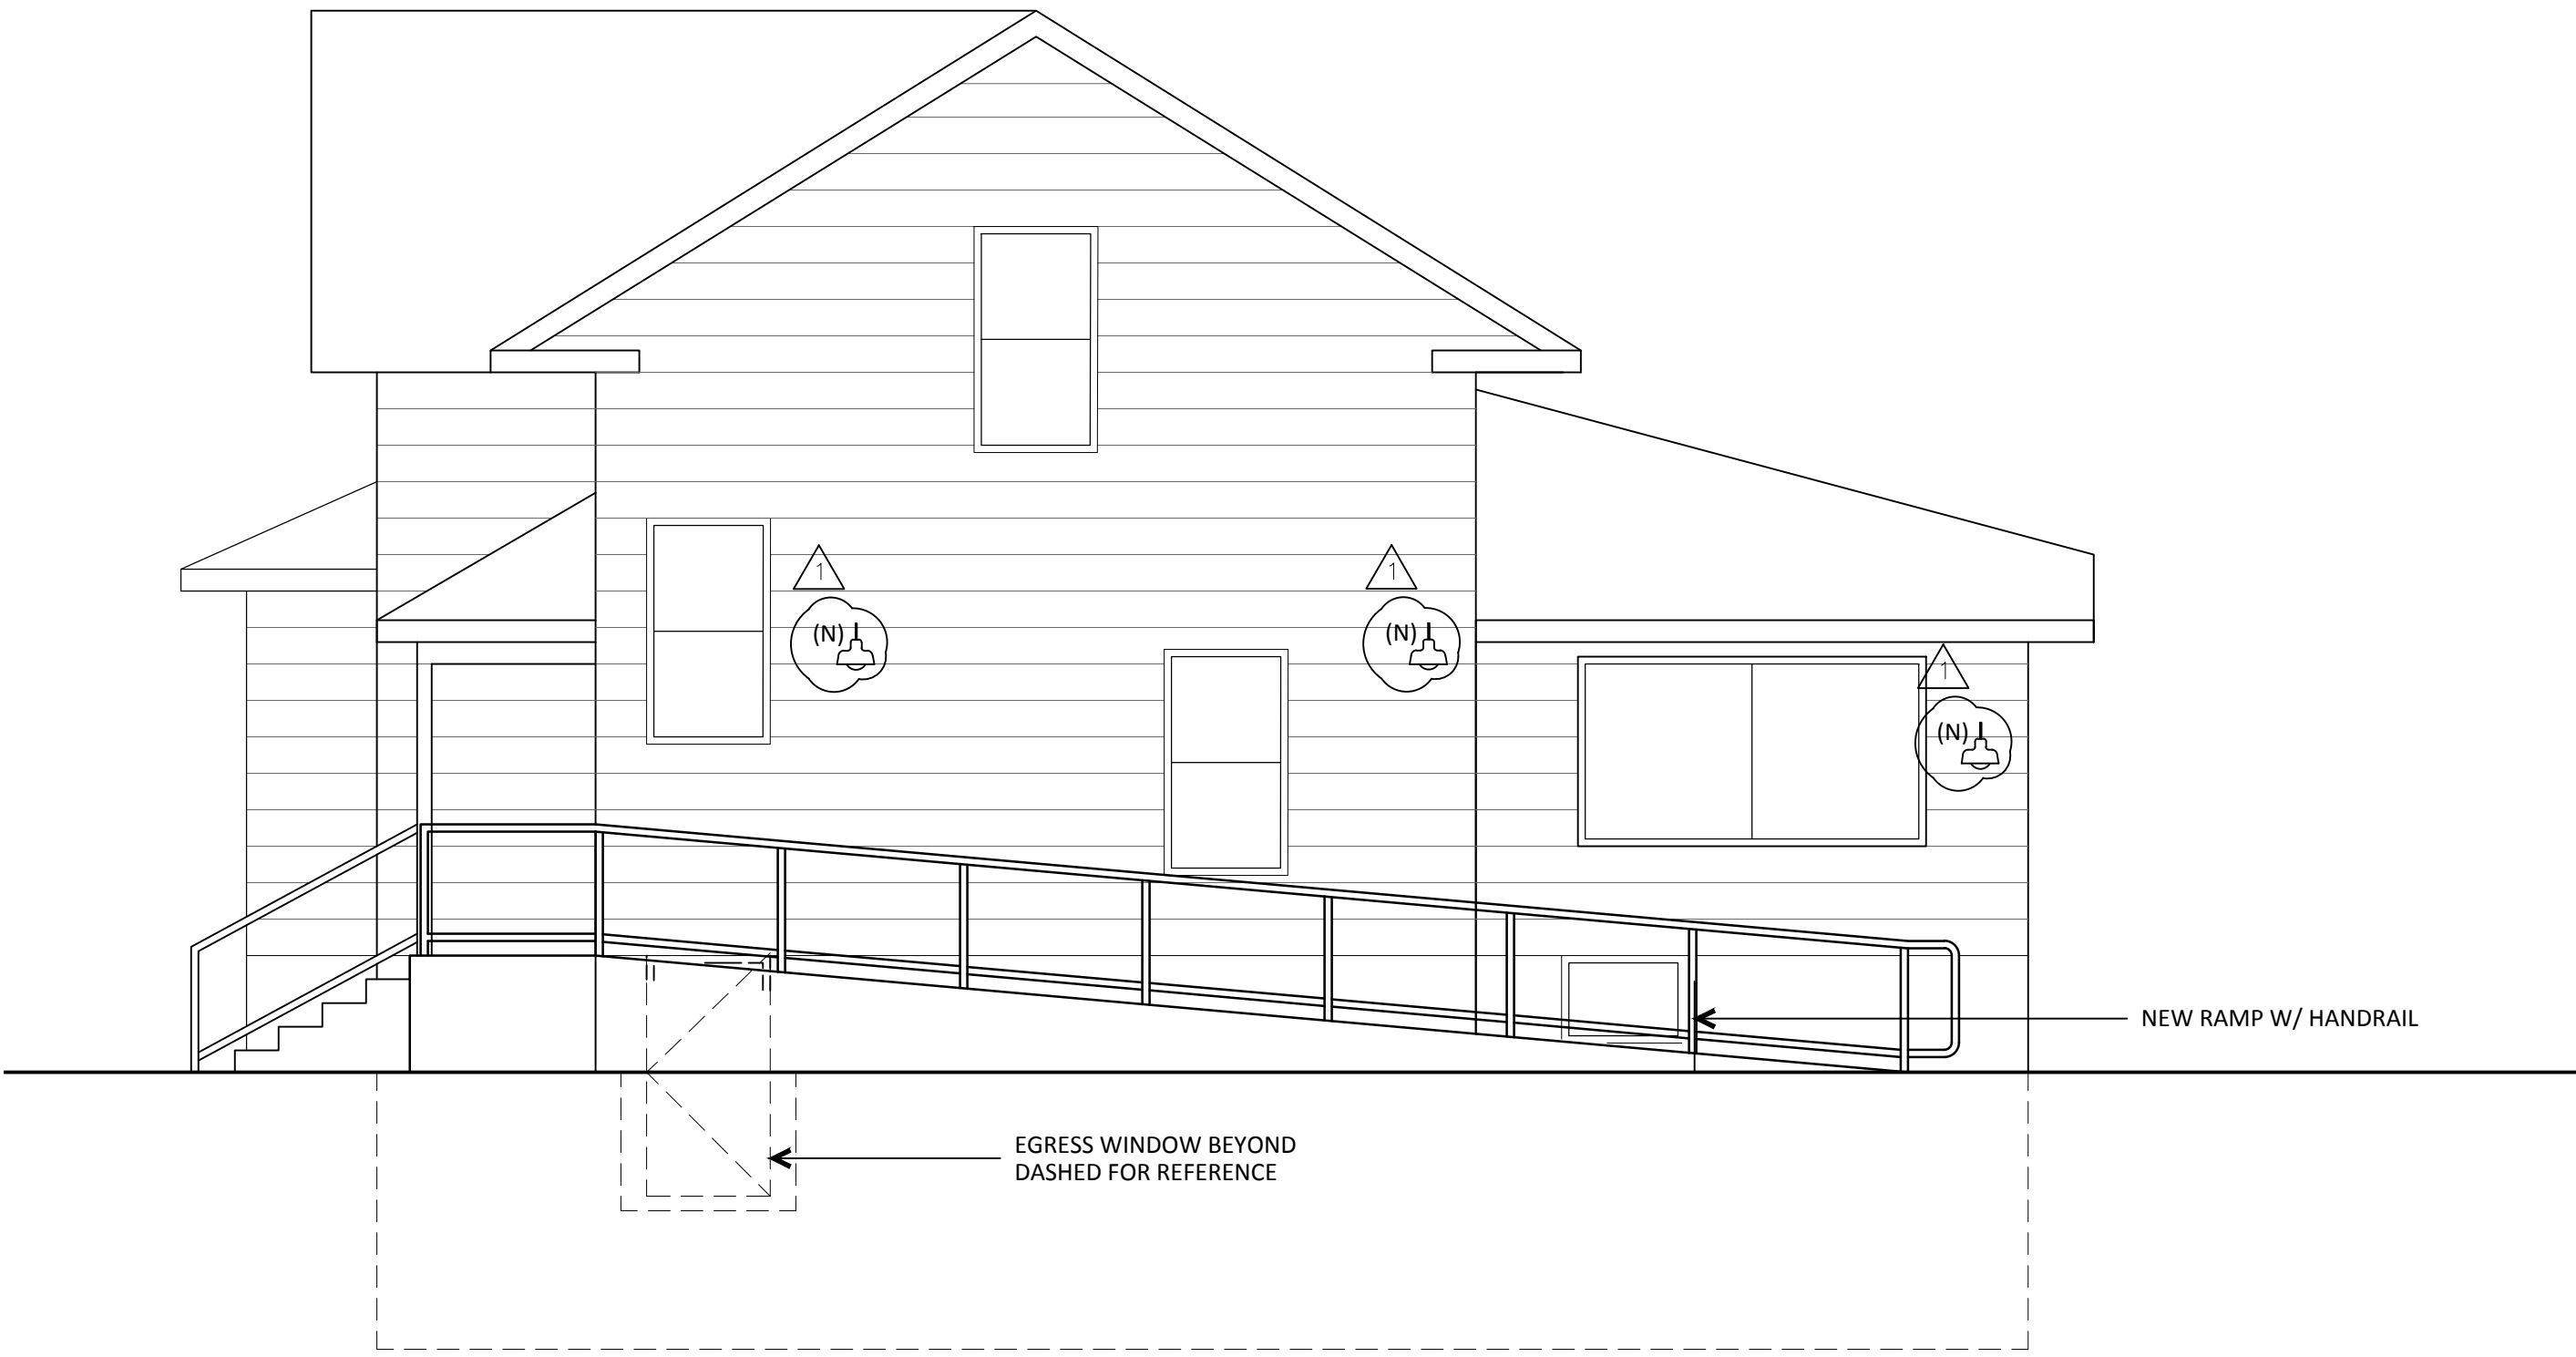

2 BUILDING "B" ELEVATION - NORTH  
1/4" = 1'-0"

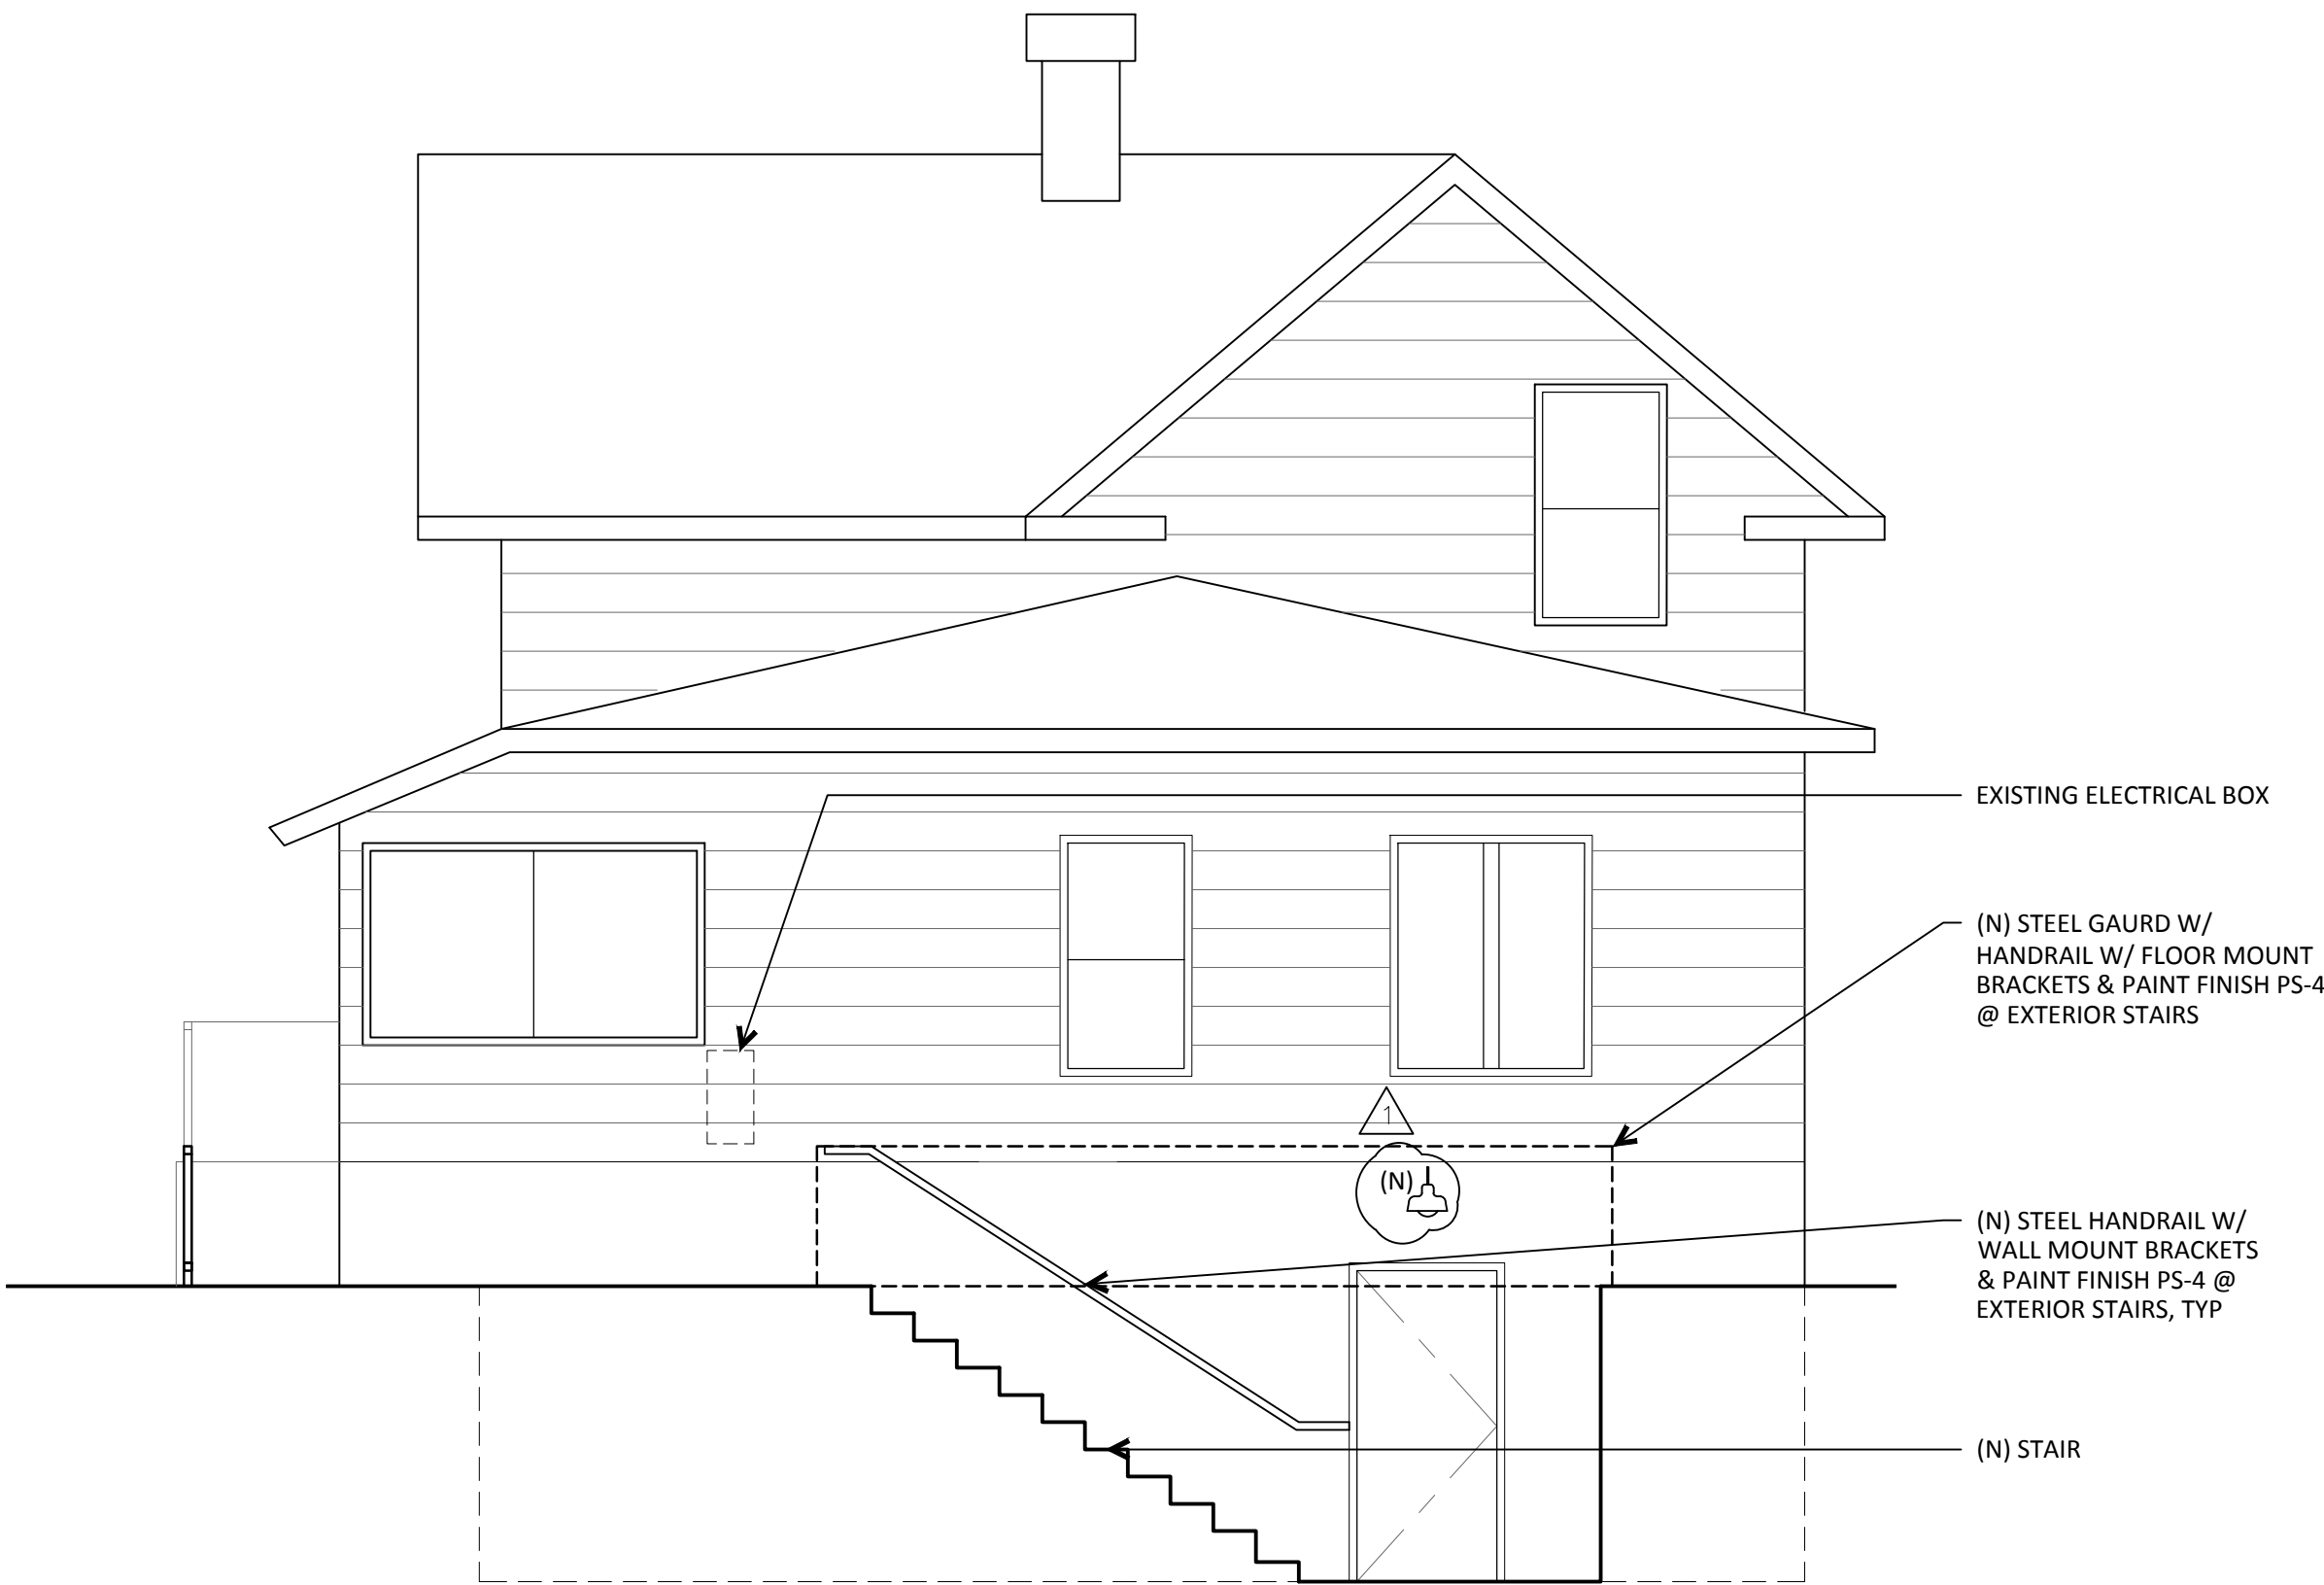

3 BUILDING "B" ELEVATION - WEST  
1/16" = 1'-0"

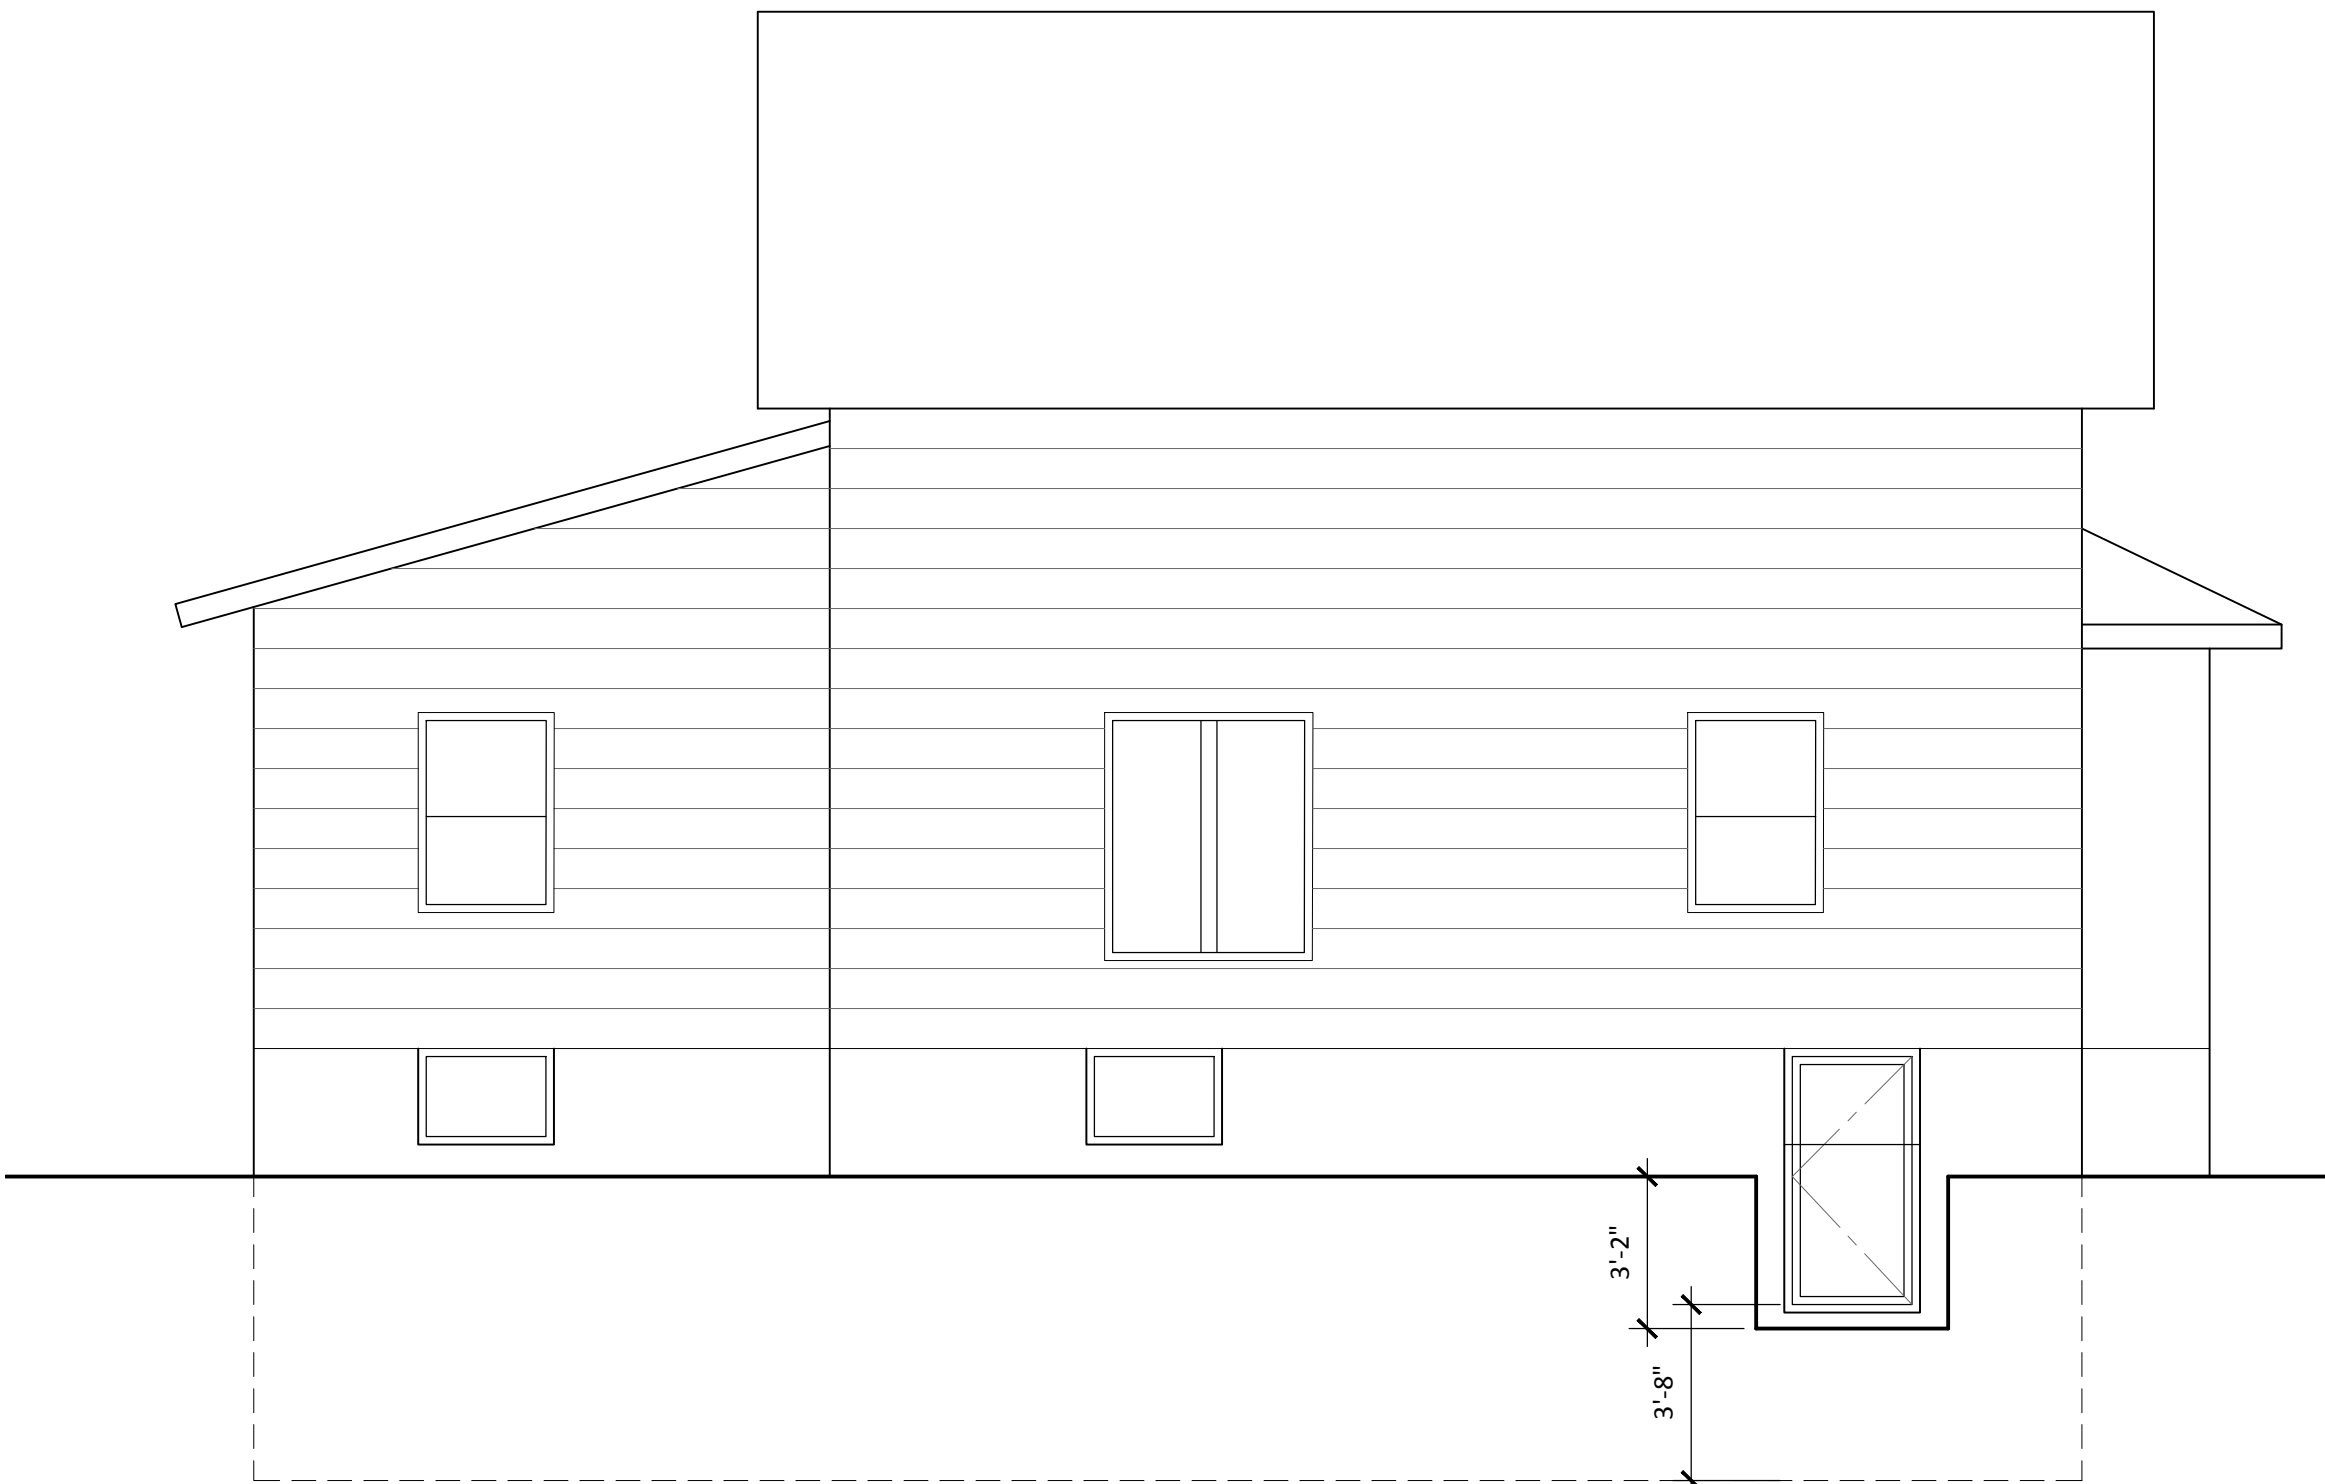

4 BUILDING "B" ELEVATION - SOUTH  
1/16" = 1'-0"