

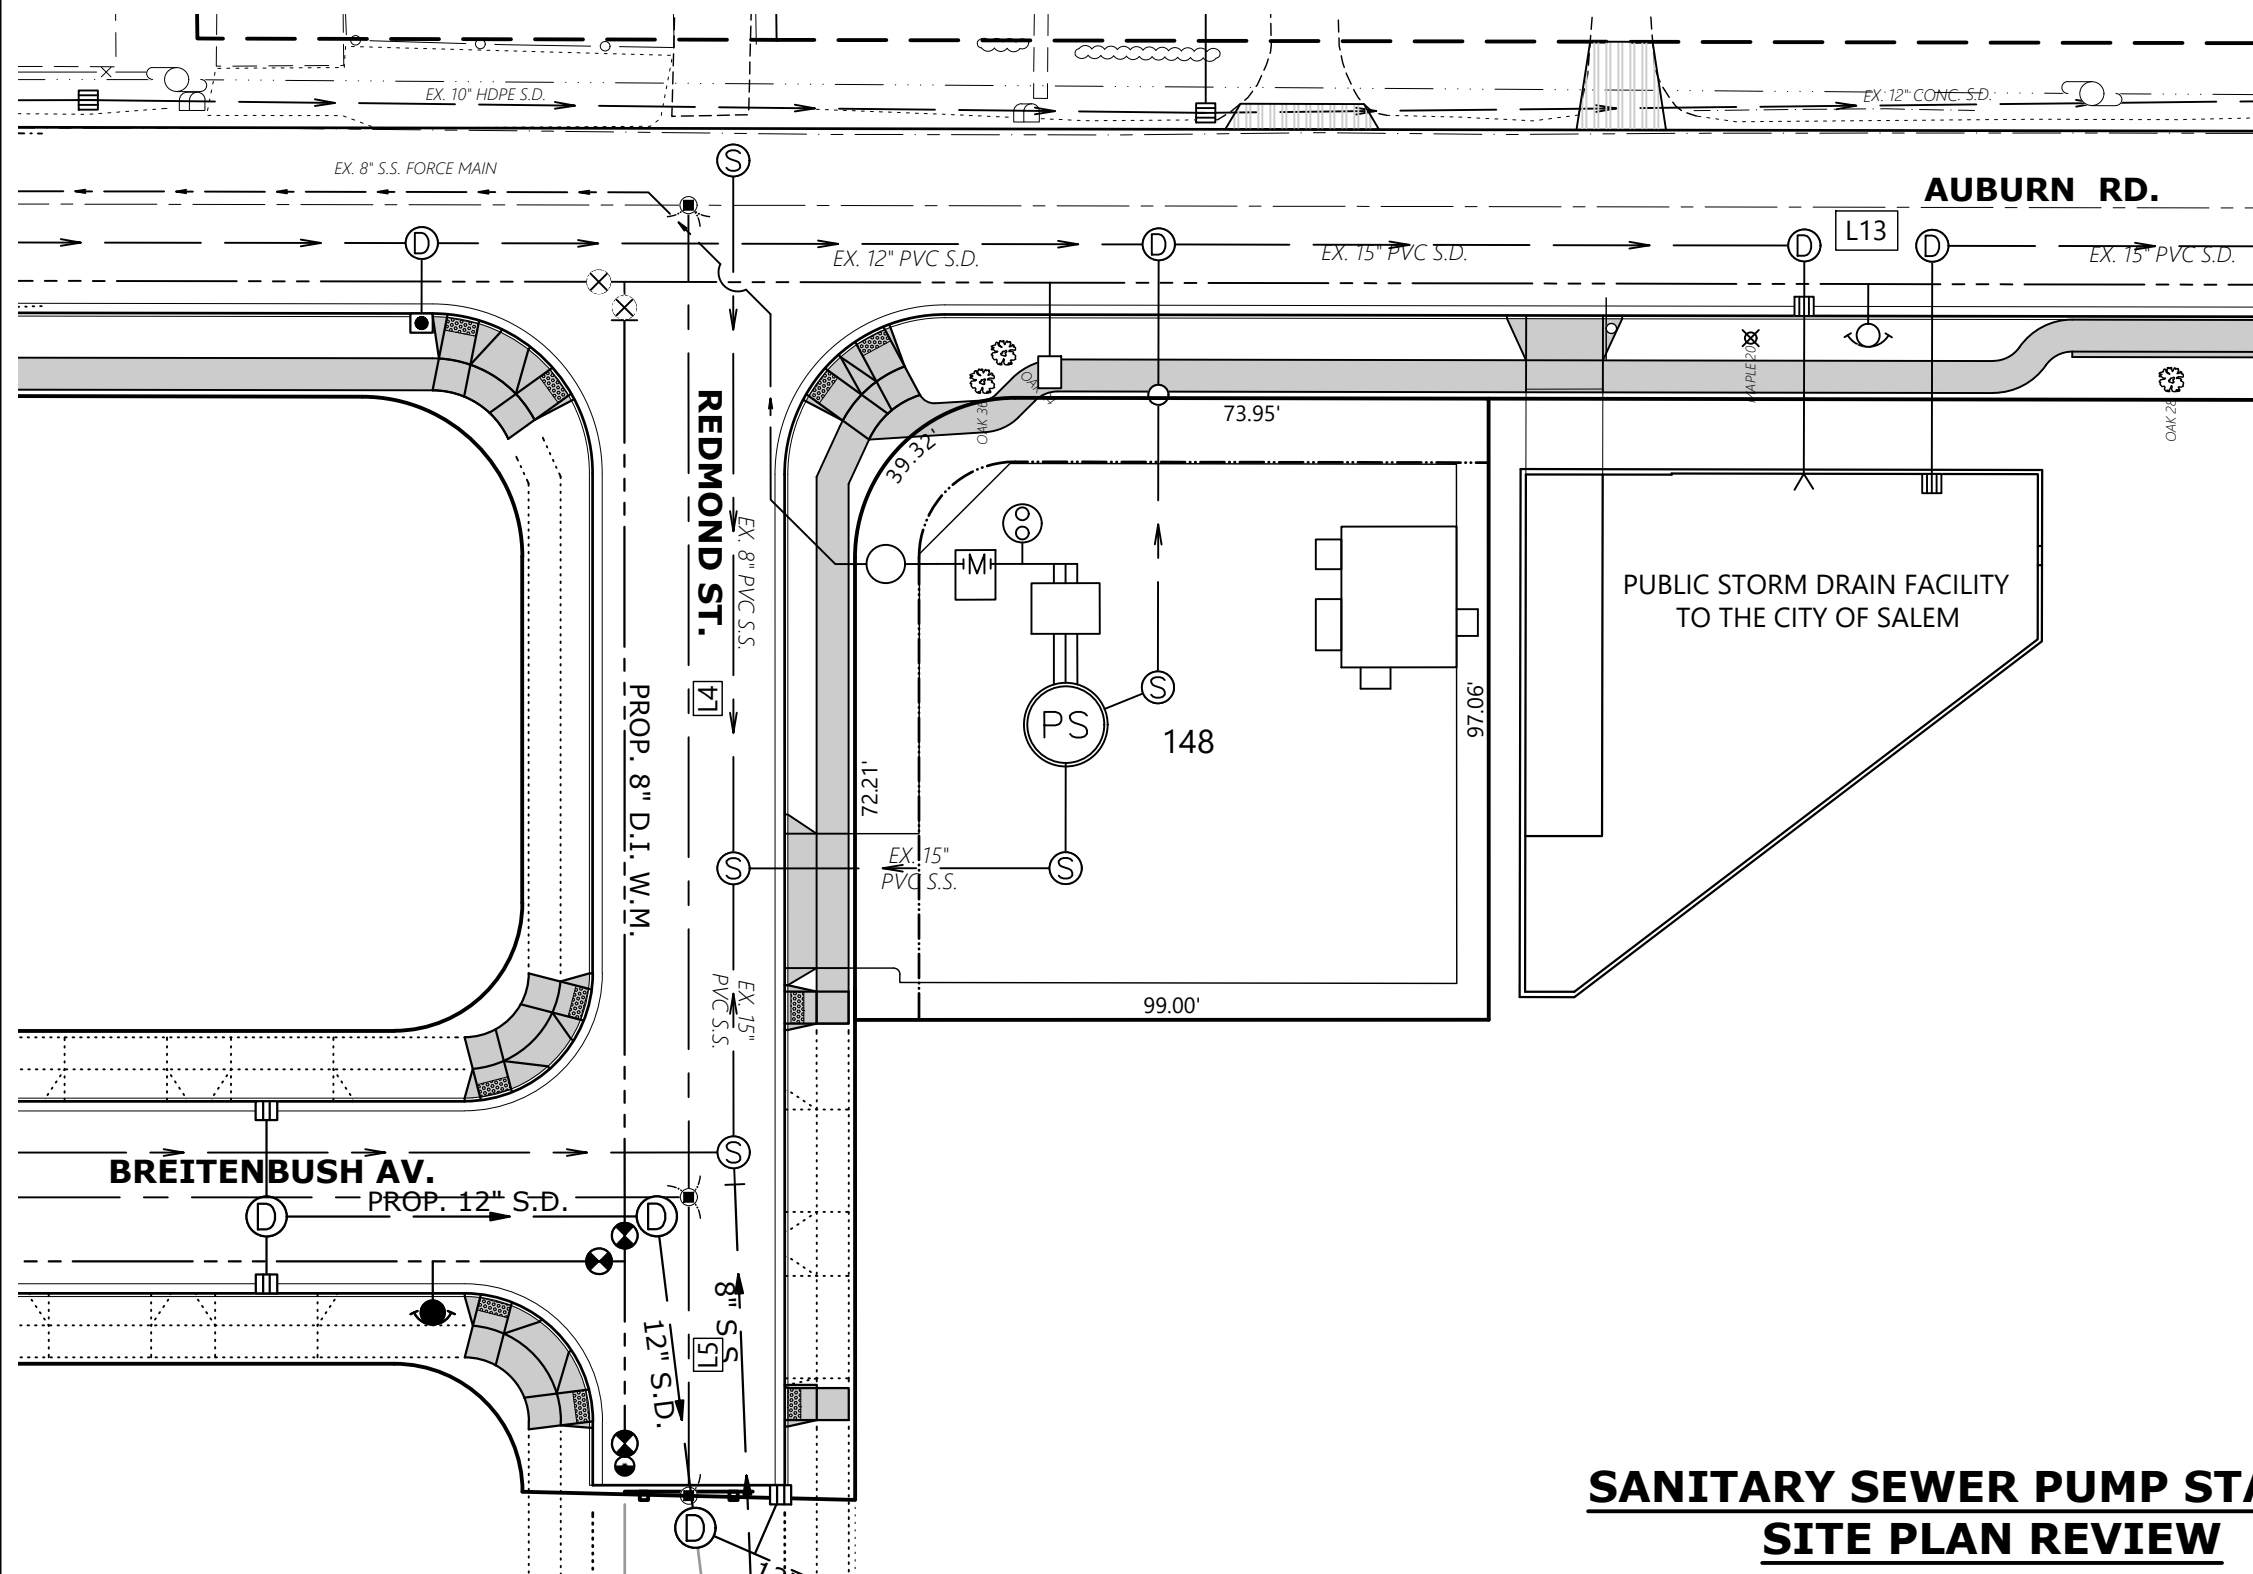


C.L. Line Table		
Line#	Direction	Length
L4	S00°00'49"E	155.01'
L5	S00°00'49"E	46.65'
L13	N89°54'00"W	742.27'

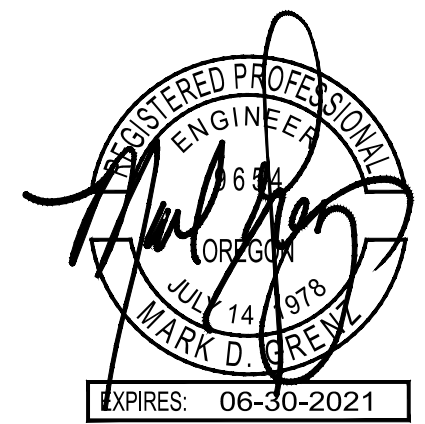

SANITARY SEWER PUMP STATION SITE PLAN REVIEW

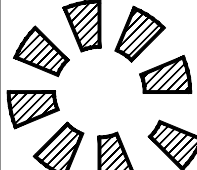

MULTI/

TECH

ENGINEERING SERVICES, INC.

1155 13th ST. S.E. SALEM, OR. 97302
 PH. (503) 363 - 9227 FAX (503) 364-1260
www.mtengineering.net office@mtengineering.net