
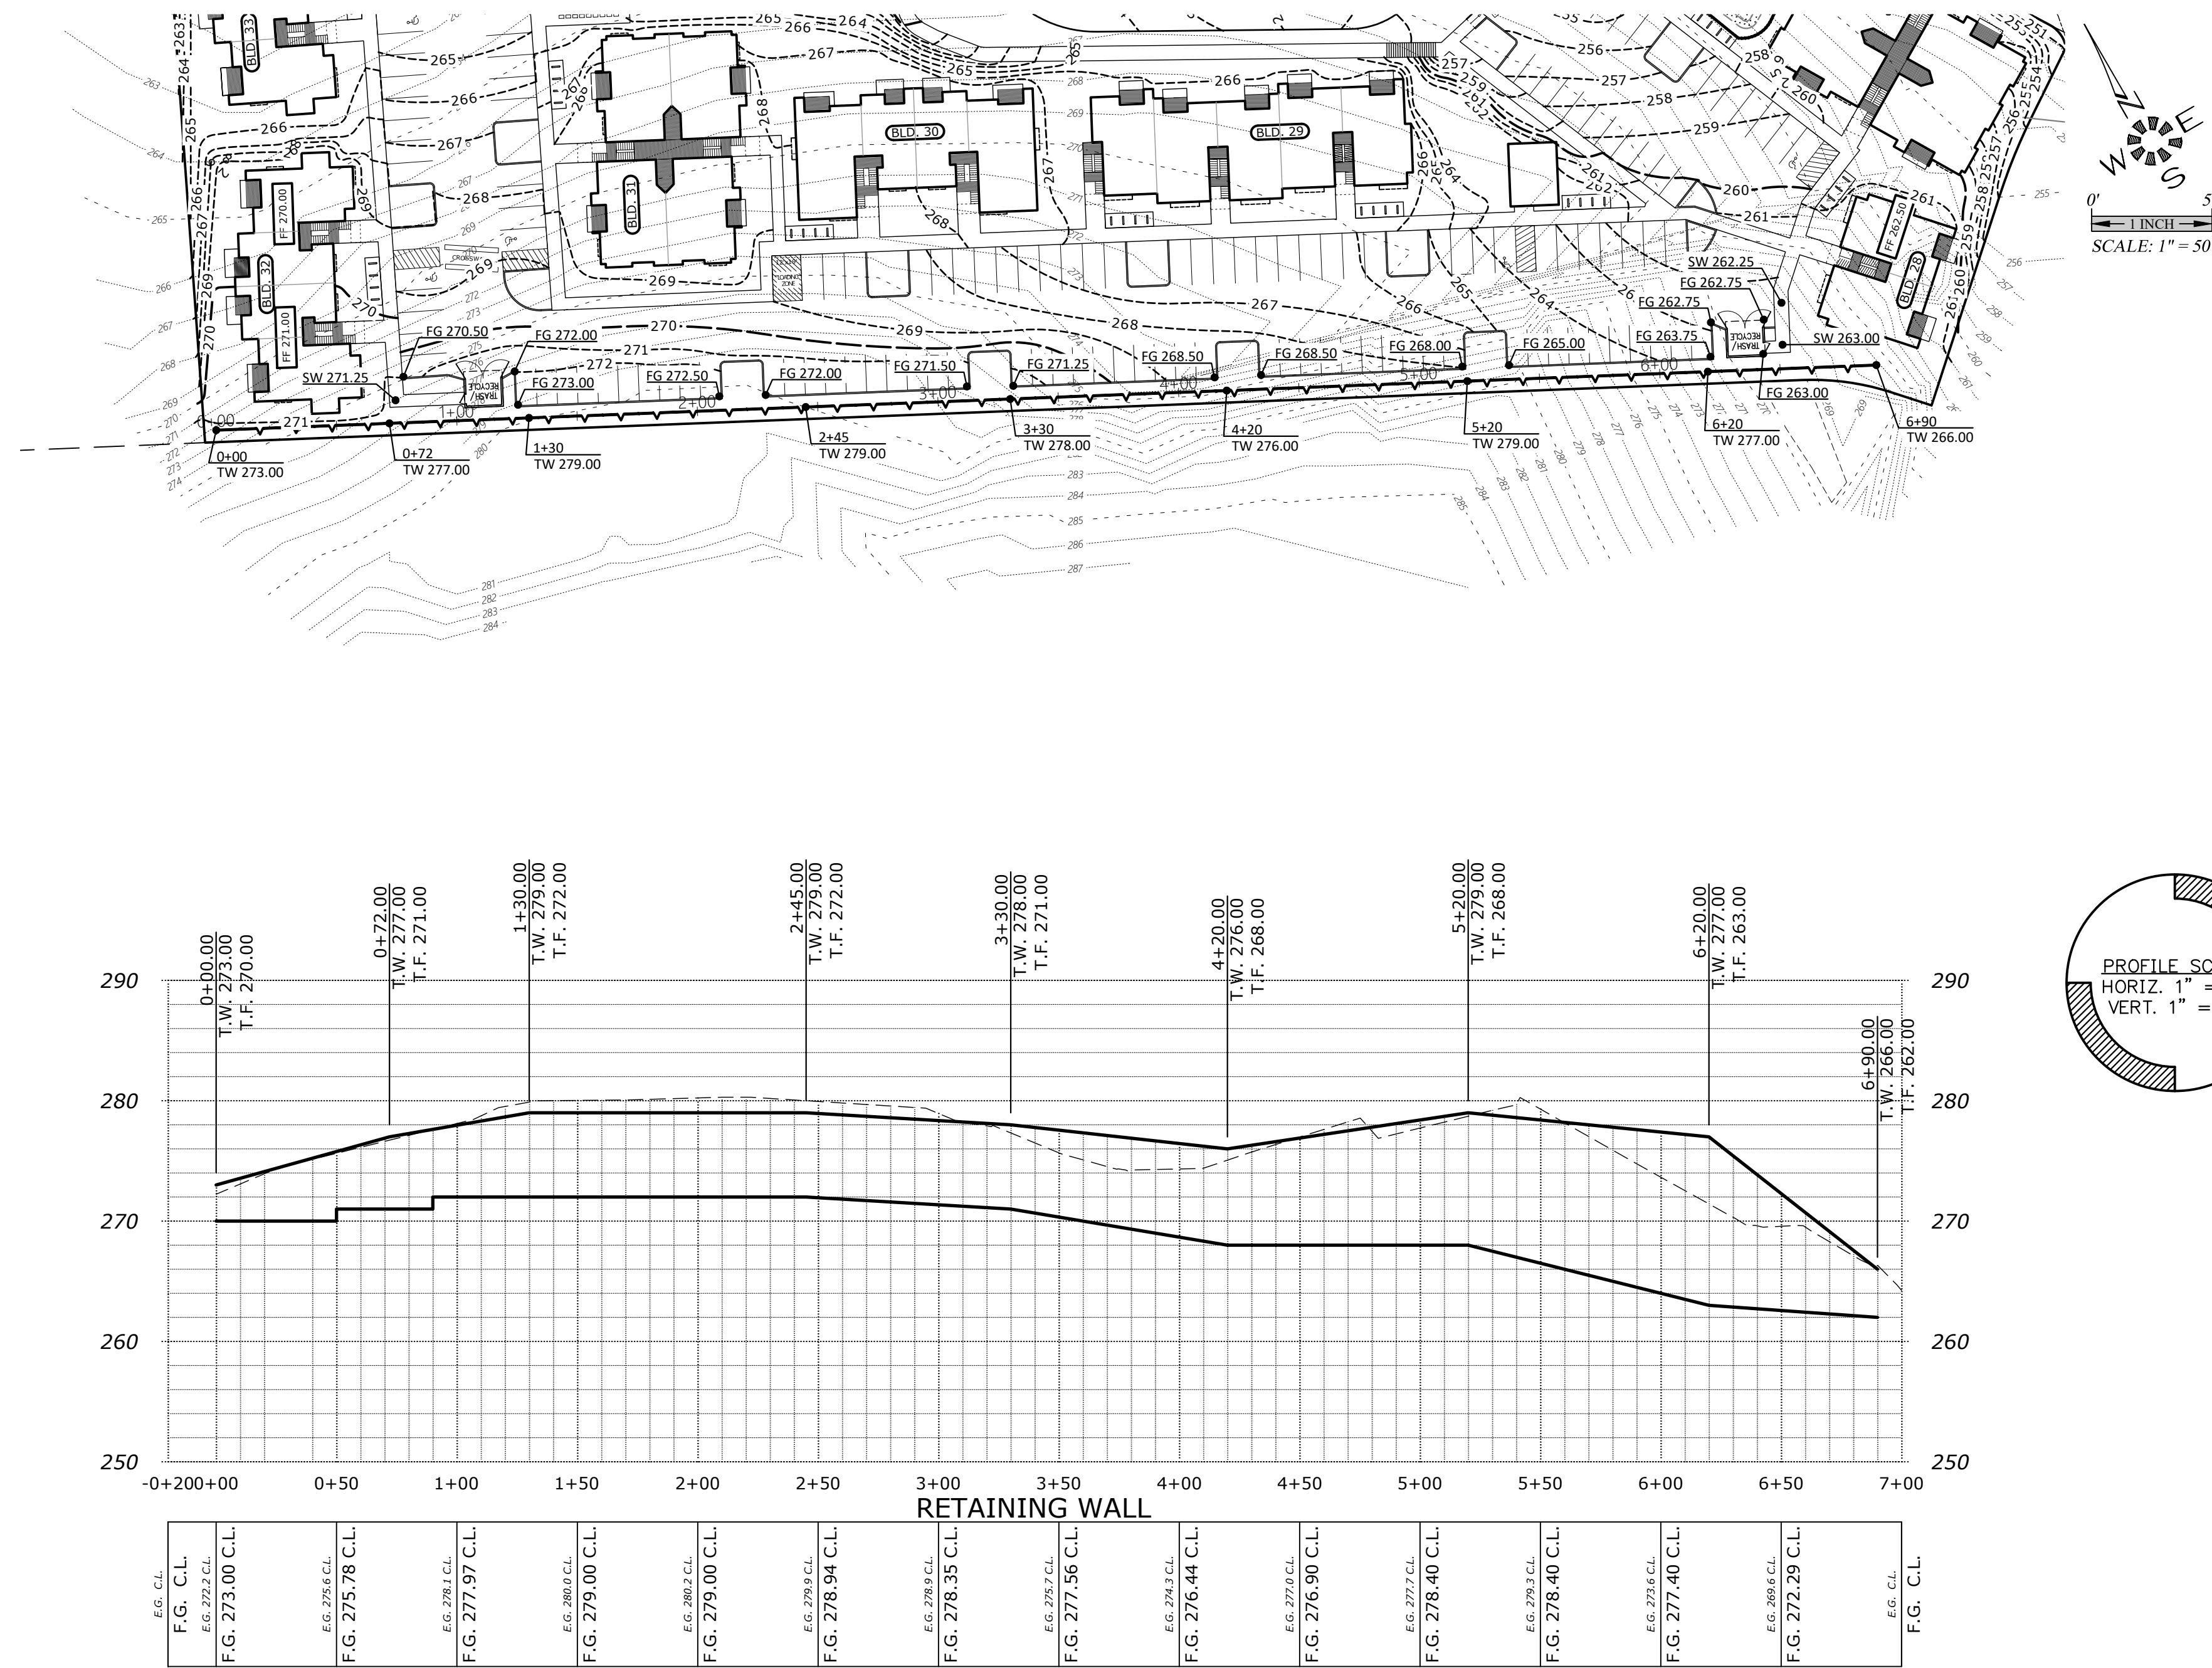
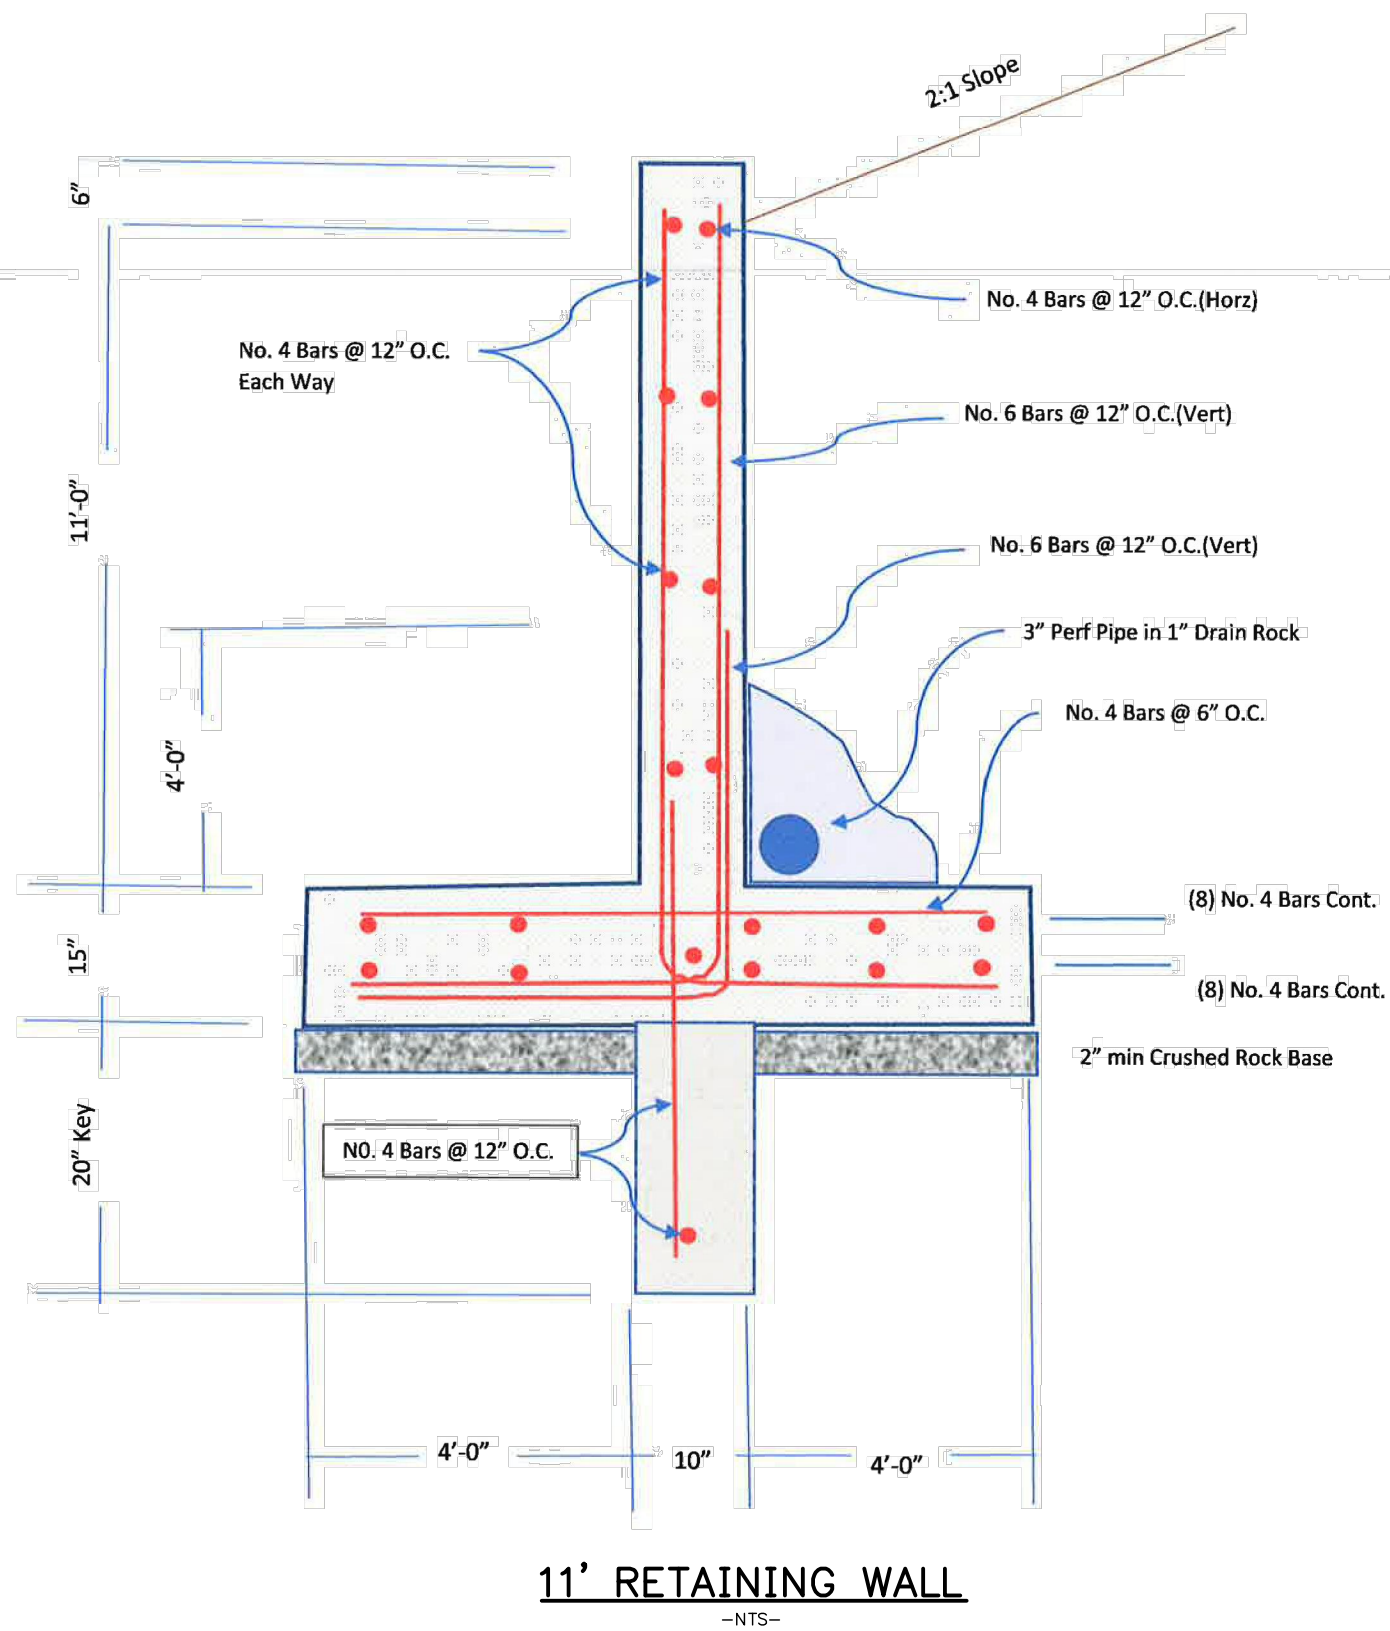
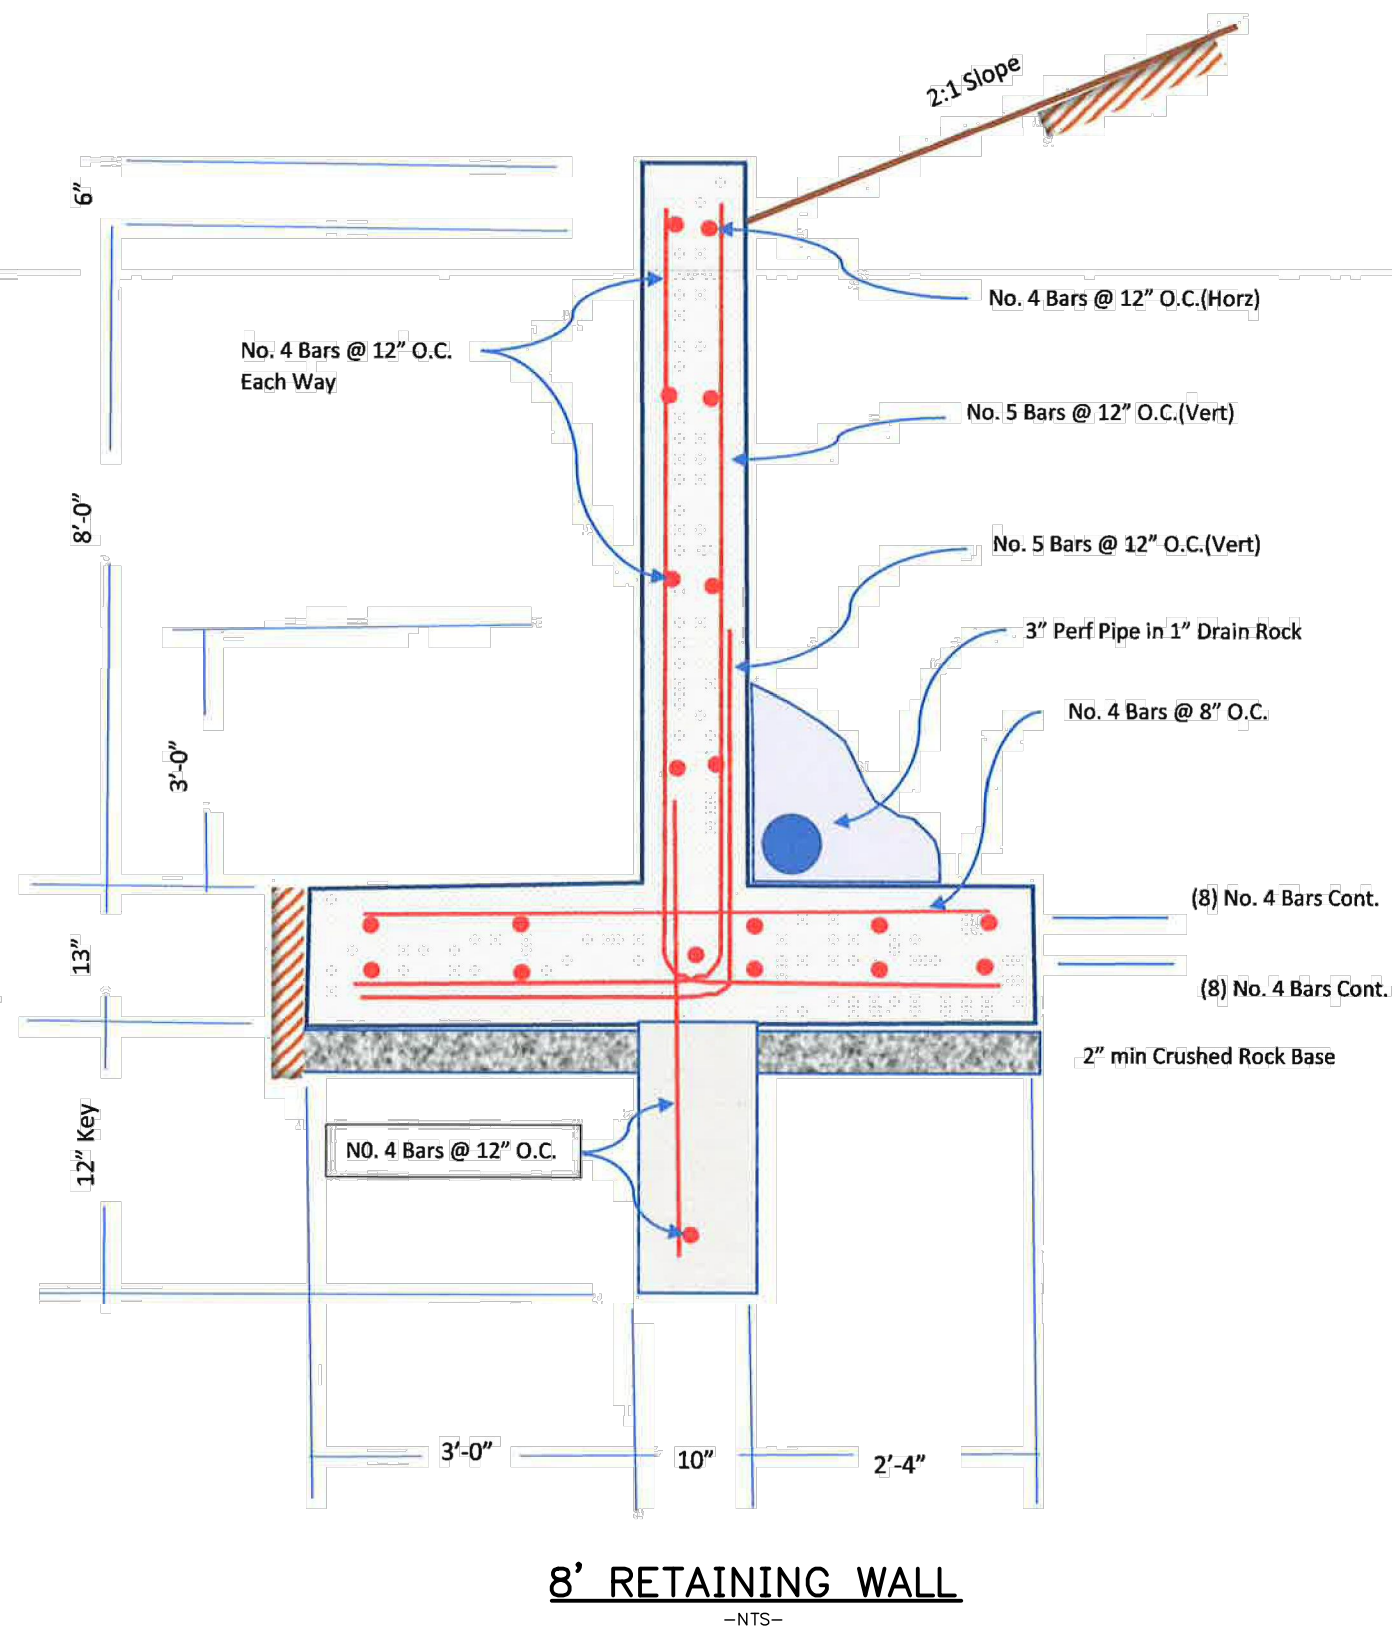
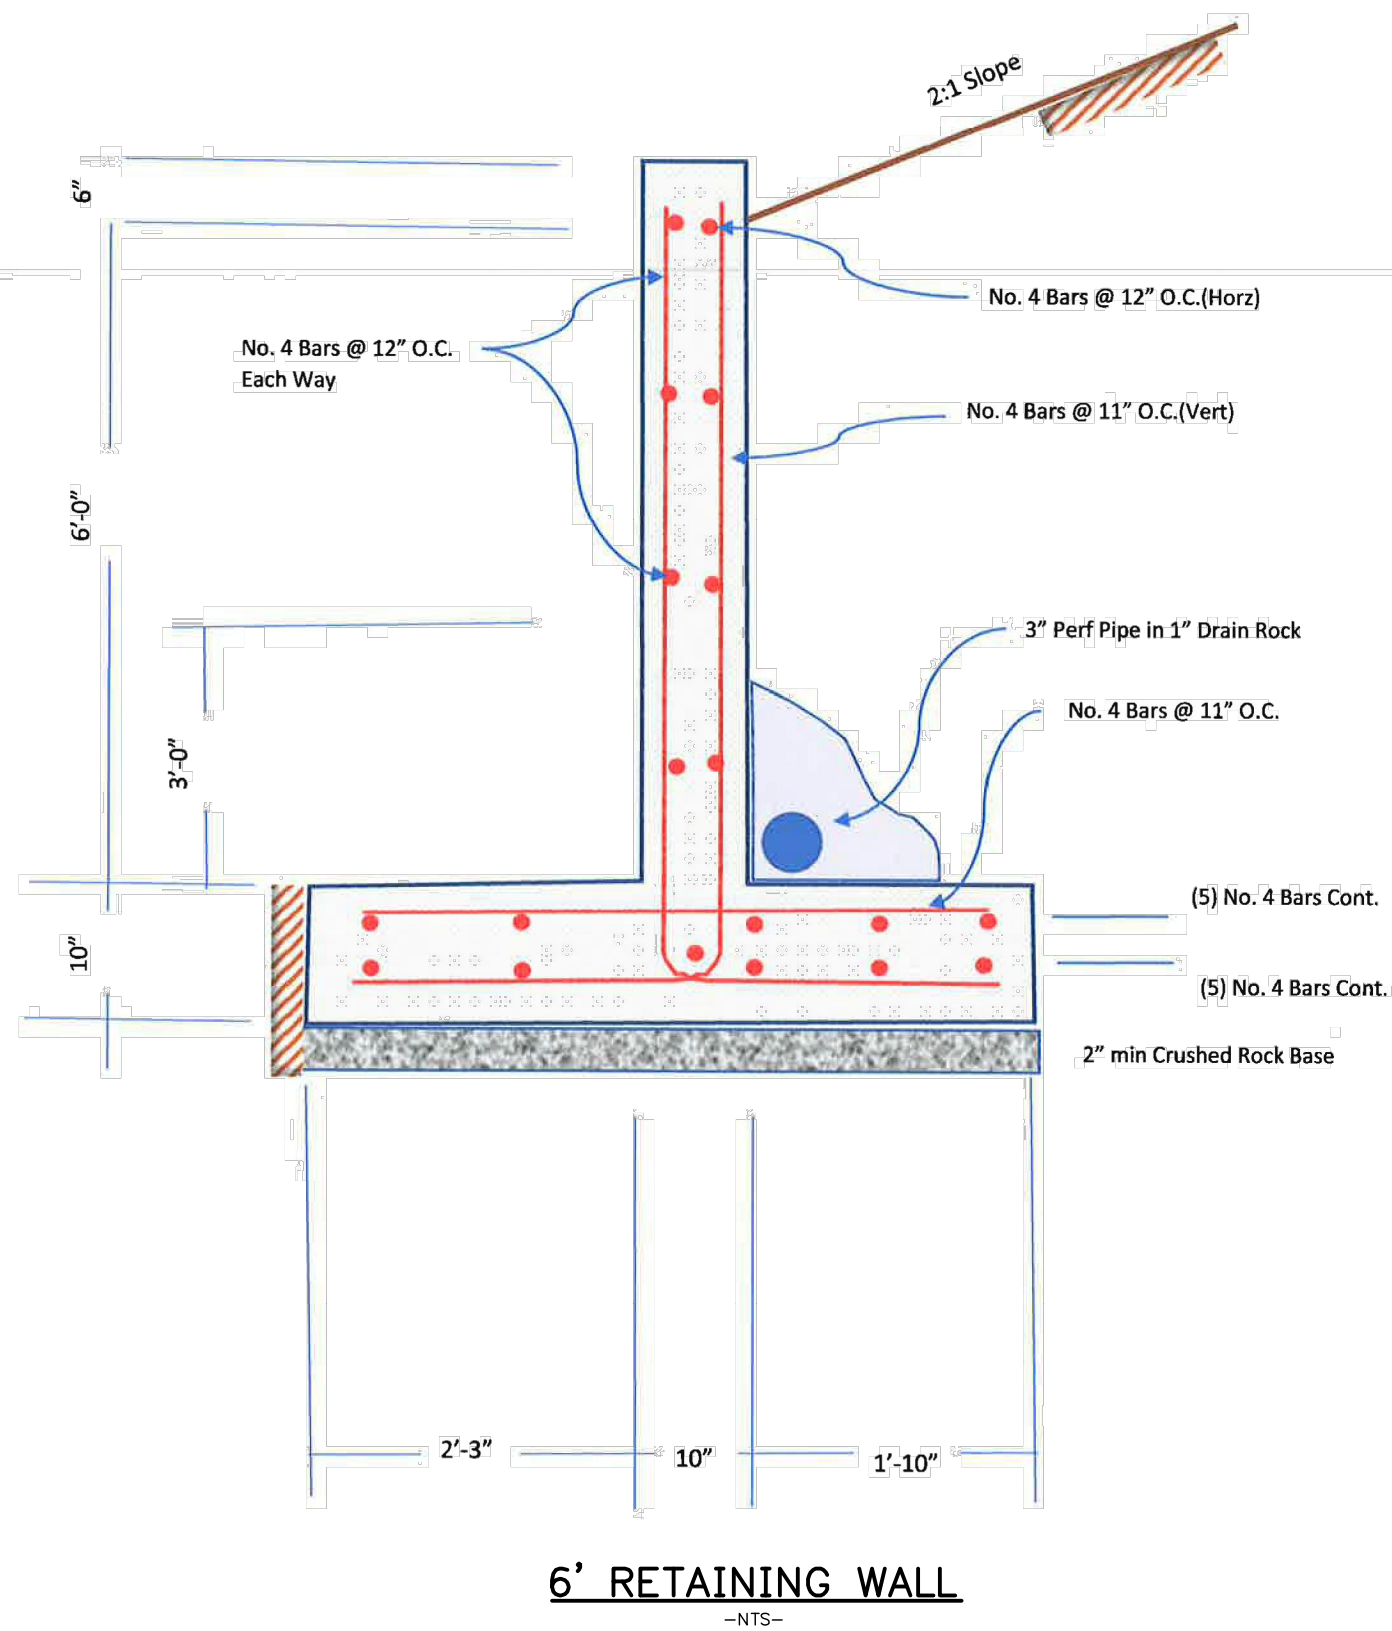


I:\7111\1111-Heywood\SDR13-WALL 1/18/2021 7:10:59 AM CSchneider

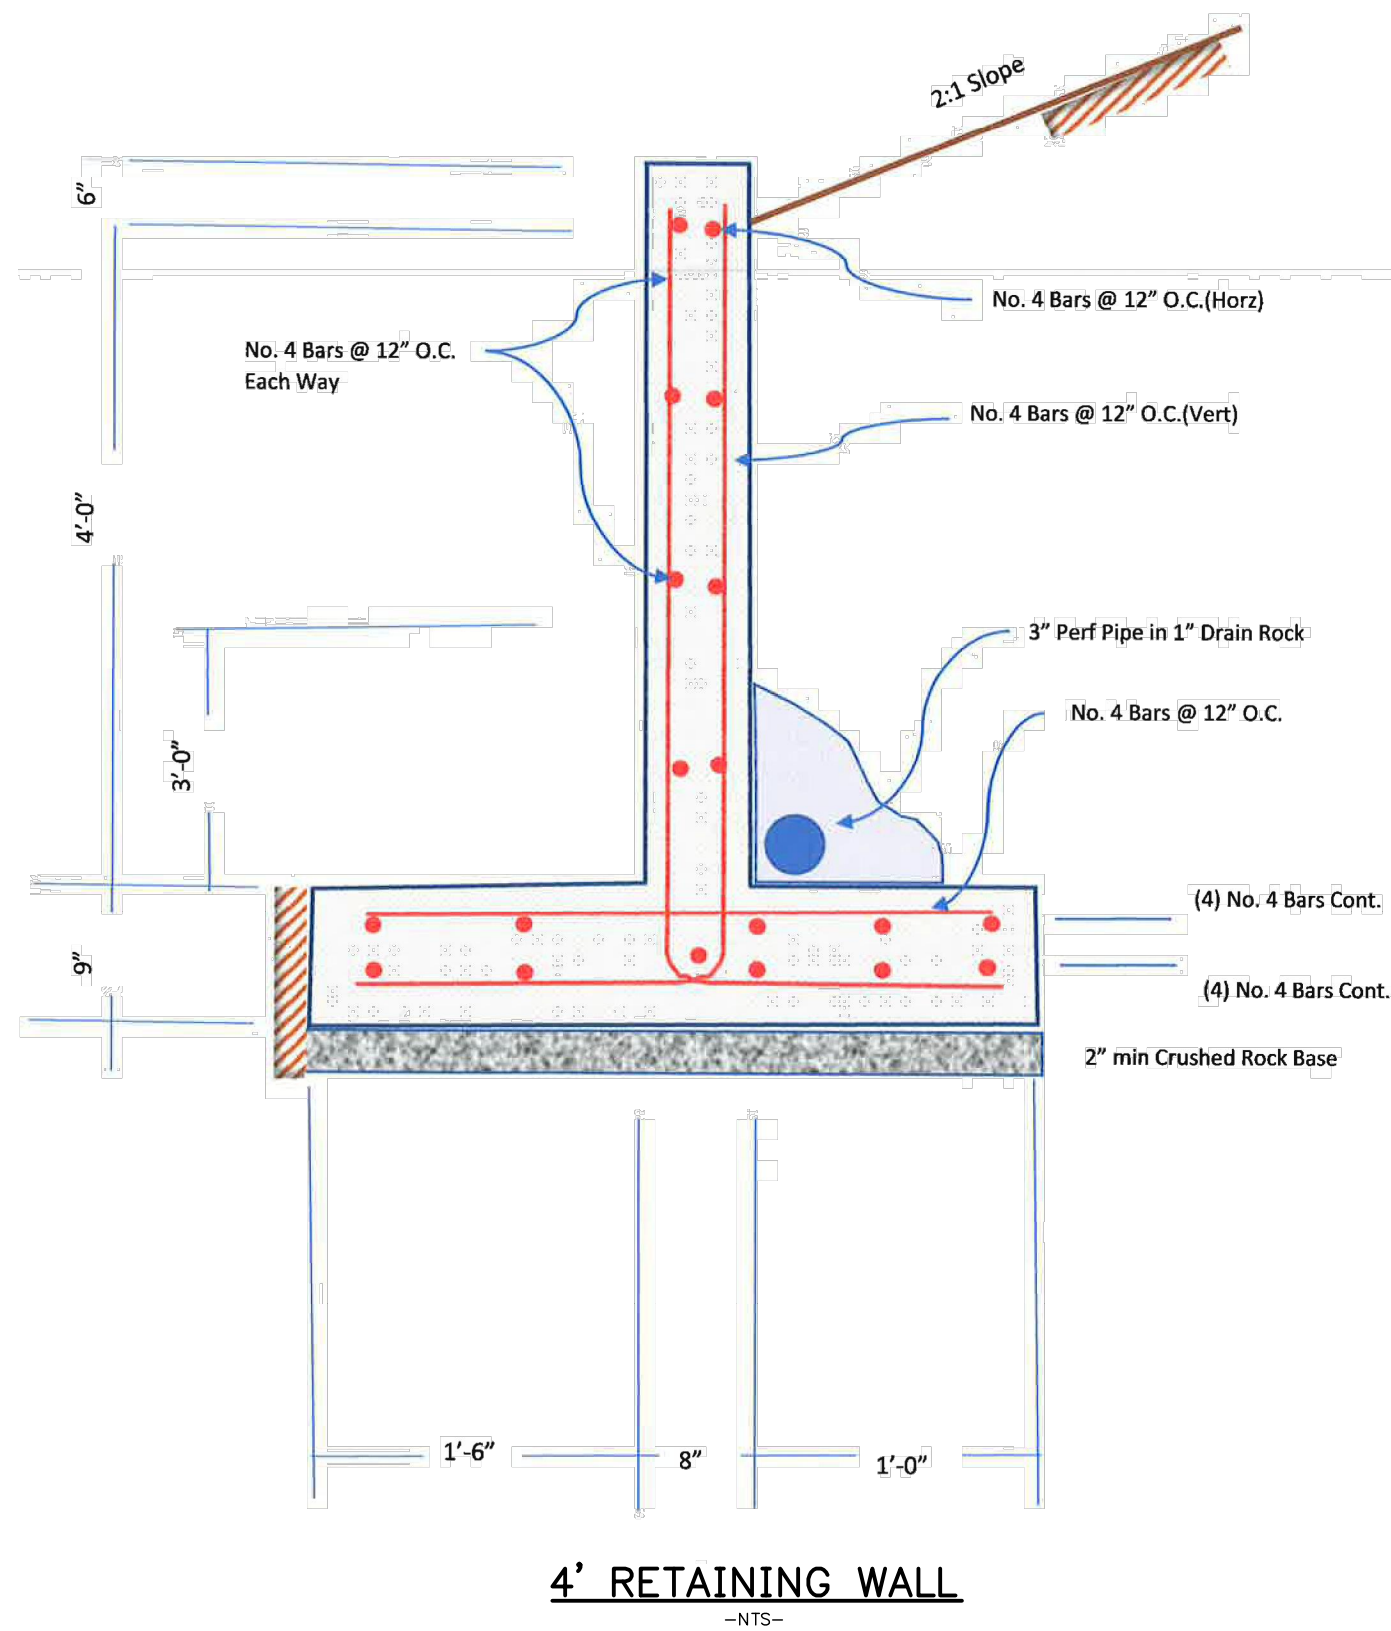

Design: M.D.G.
Drawn: C.D.S.
Checked: B.M.G.
Date: 1/18/2021
Scale: AS SHOWN

NO CHANGES, MODIFICATIONS OR REPRODUCTIONS TO BE MADE TO THESE DRAWINGS WITHOUT WRITTEN AUTHORIZATION FROM THE DESIGN ENGINEER.

DIMENSIONS & NOTES TAKE PRECEDENCE OVER GRAPHICAL REPRESENTATION.

EXPIRES: 06-30-2021
JOB # 7111

SDR13

THE GROVE AT FAIRVIEW 2

RETAINING WALL DETAILS

MULTI/TECH
ENGINEERING SERVICES, INC.
1155 13th ST., S.E. SALEM, OR, 97302
PH: (503) 363 - 9227 FAX (503) 364-1260
www.mtengineering.net office@mtengineering.net