


EXHIBIT "A"

PVI STA = 9+16.98
PVI ELEV = 572.51
A.D. = -9.00
K = 3.00
27.00' VC

WESTERLY STREET PLAN


SCALE: 1"=40'

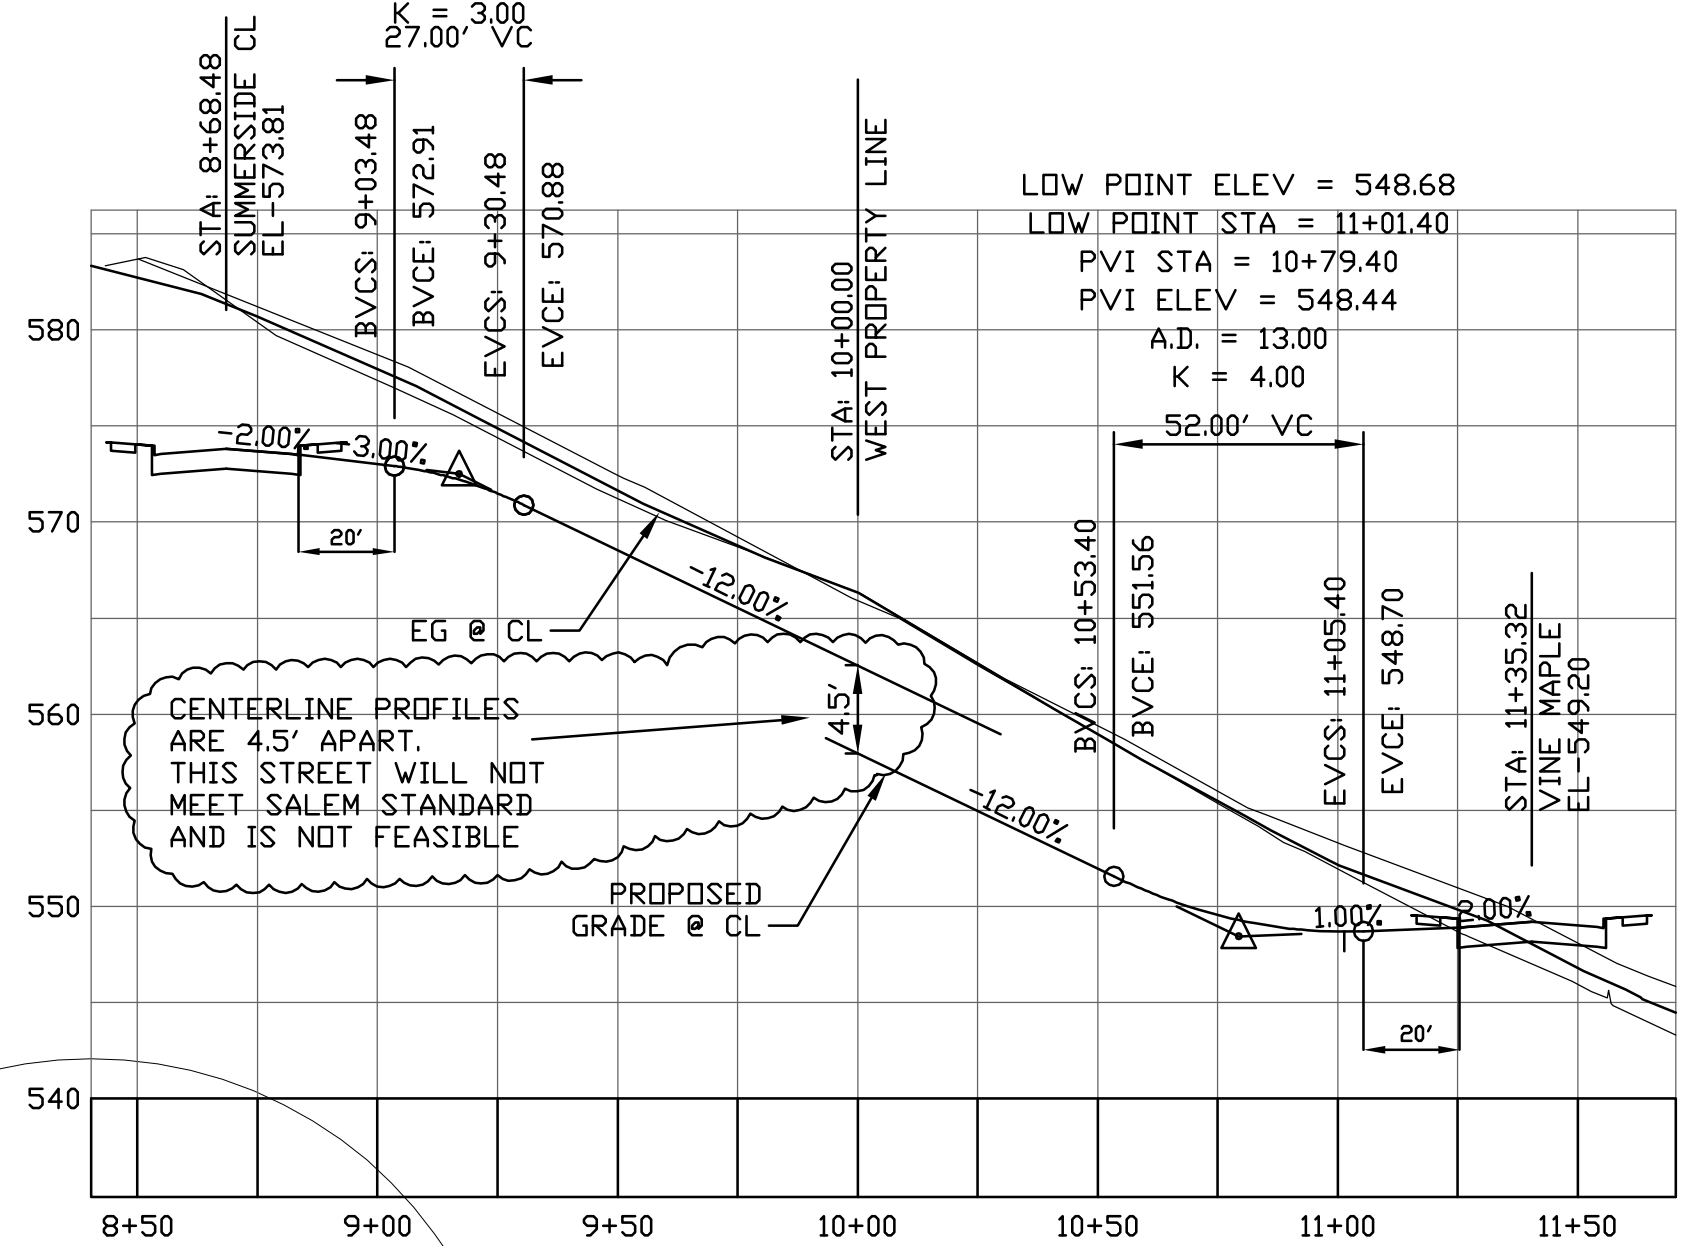

WESTERLY STREET PROFILE

VER SCALE: 1"=40'
HOR SCALE: 1"=10'


EXHIBIT "B"

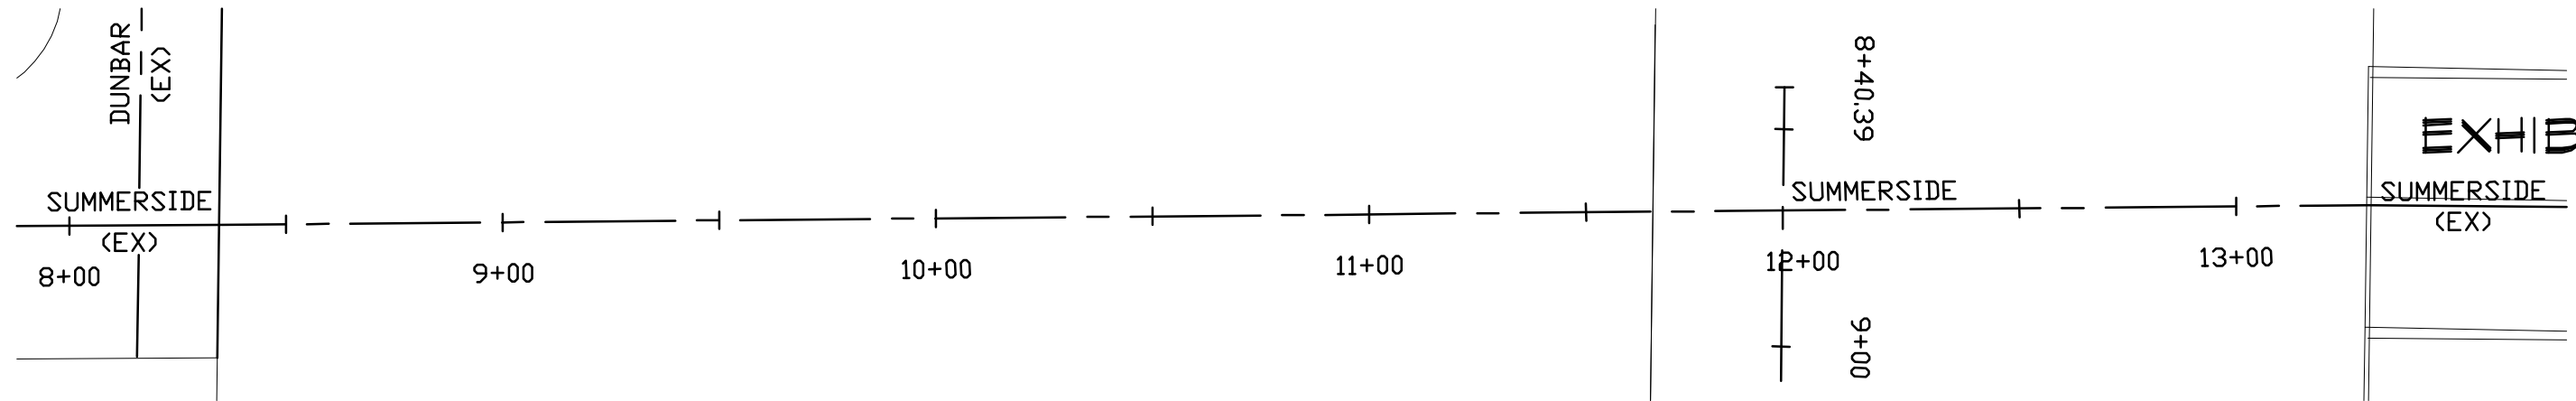

HIGH POINT ELEV = 582.04
HIGH POINT STA = 9+21.25
PVI STA = 9+30.80
PVI ELEV = 582.76
A.D. = -7.09
K = 12.00

SUMMERSIDE STREET PLAN

SCALE: 1"=40'

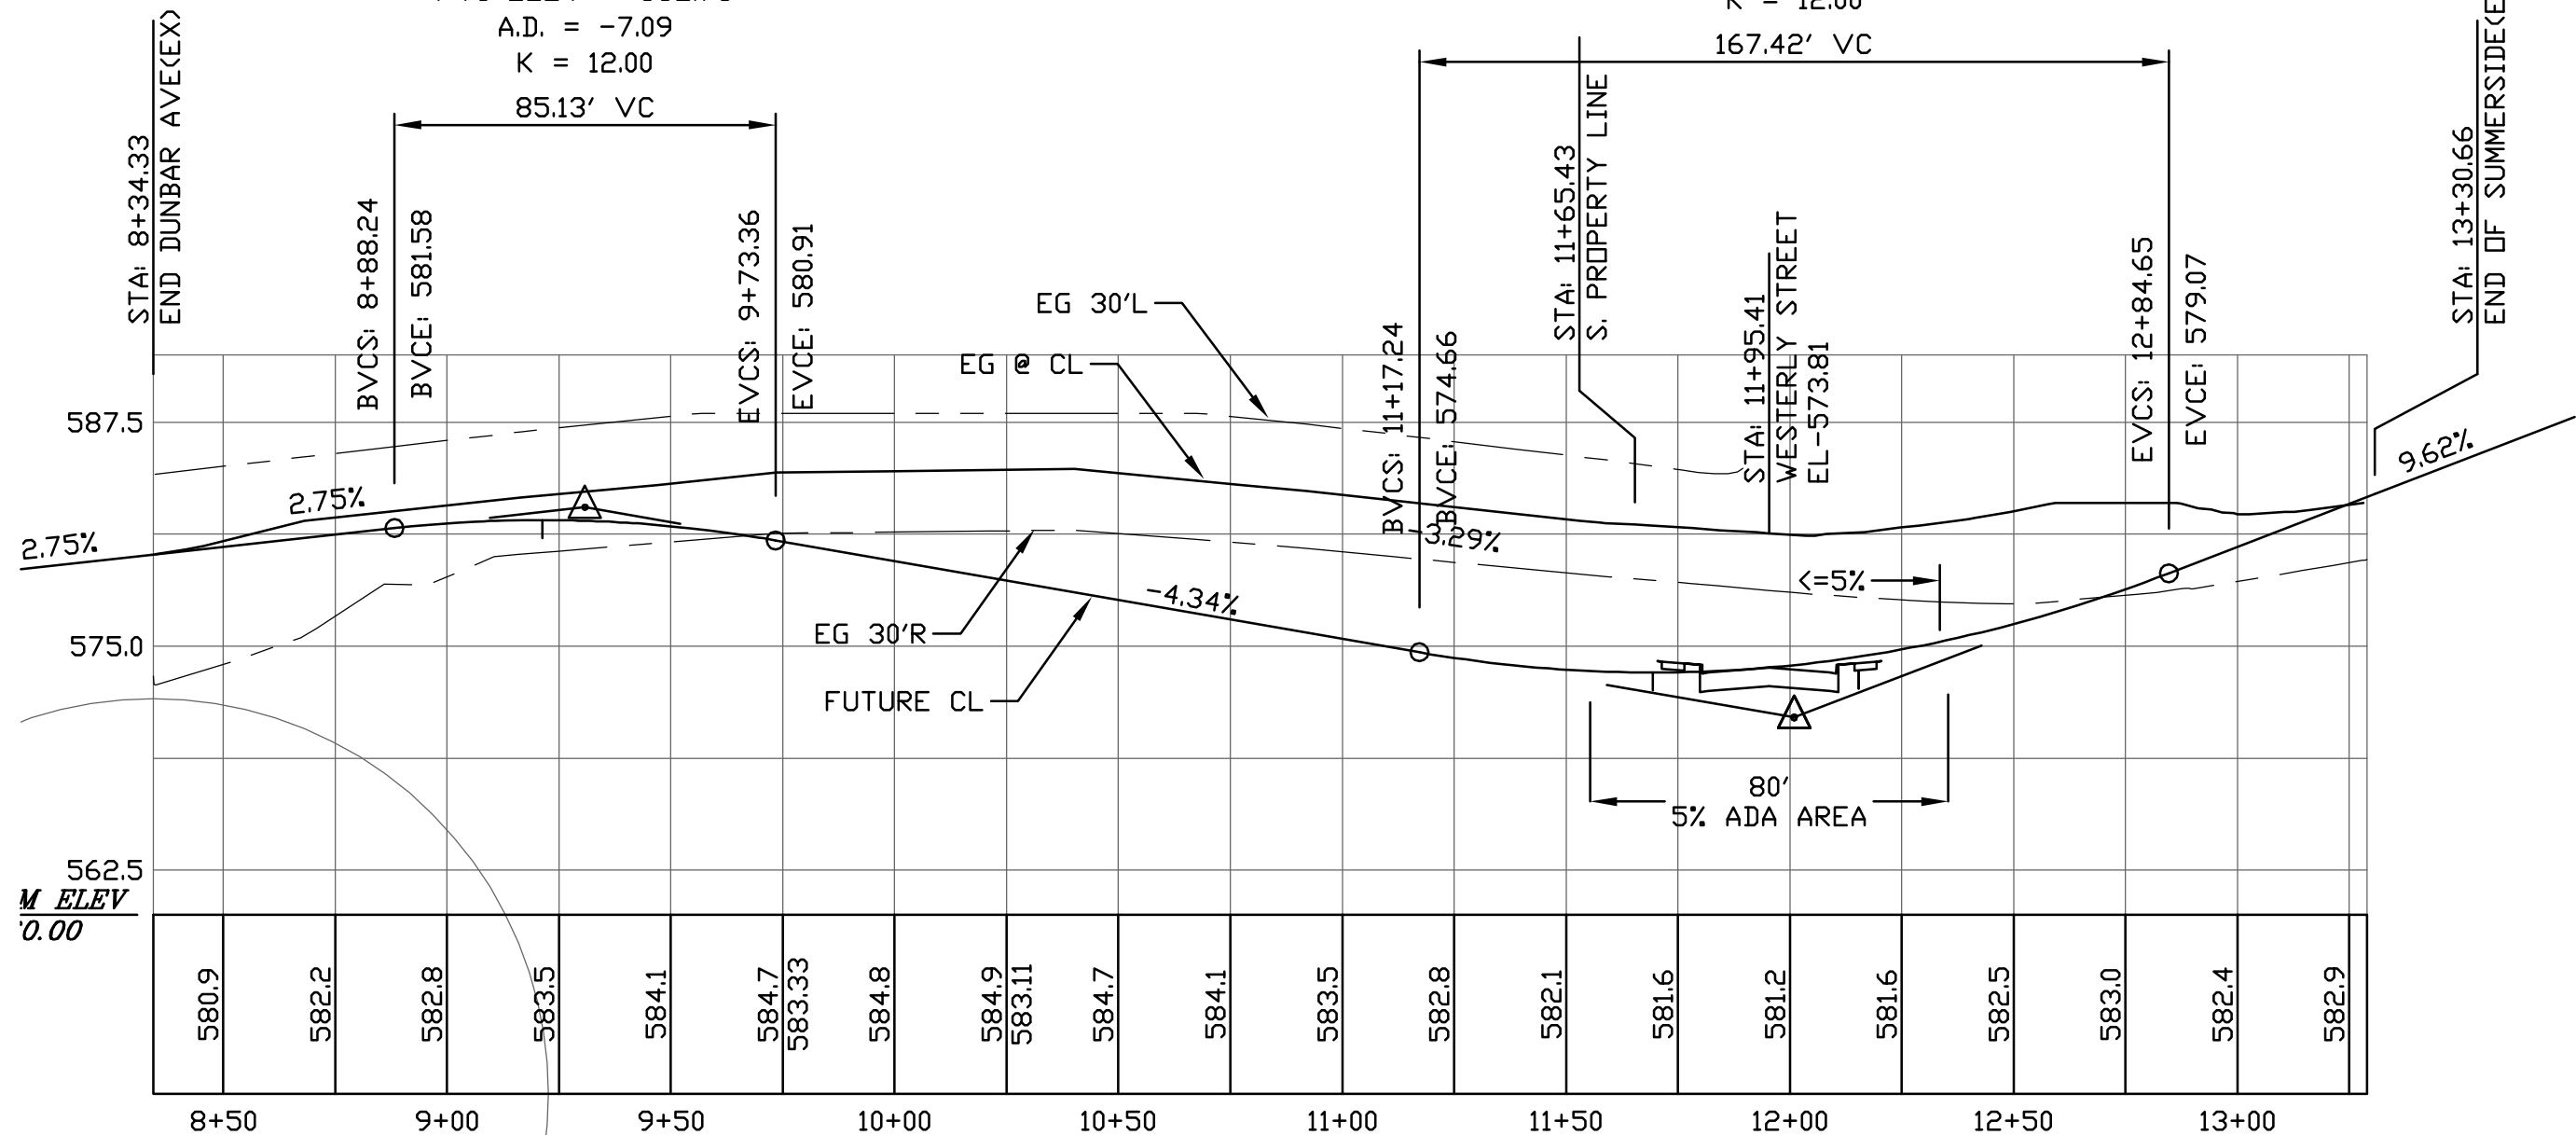

SUMMERSIDE STREET PROFILE

VER SCALE: 1"=40'
HOR SCALE: 1"=10'