



SEE SHEET P502 FOR
C STREET DESIGN

SEE SHEET P503 FOR
E AVENUE & D STREET DESIGN


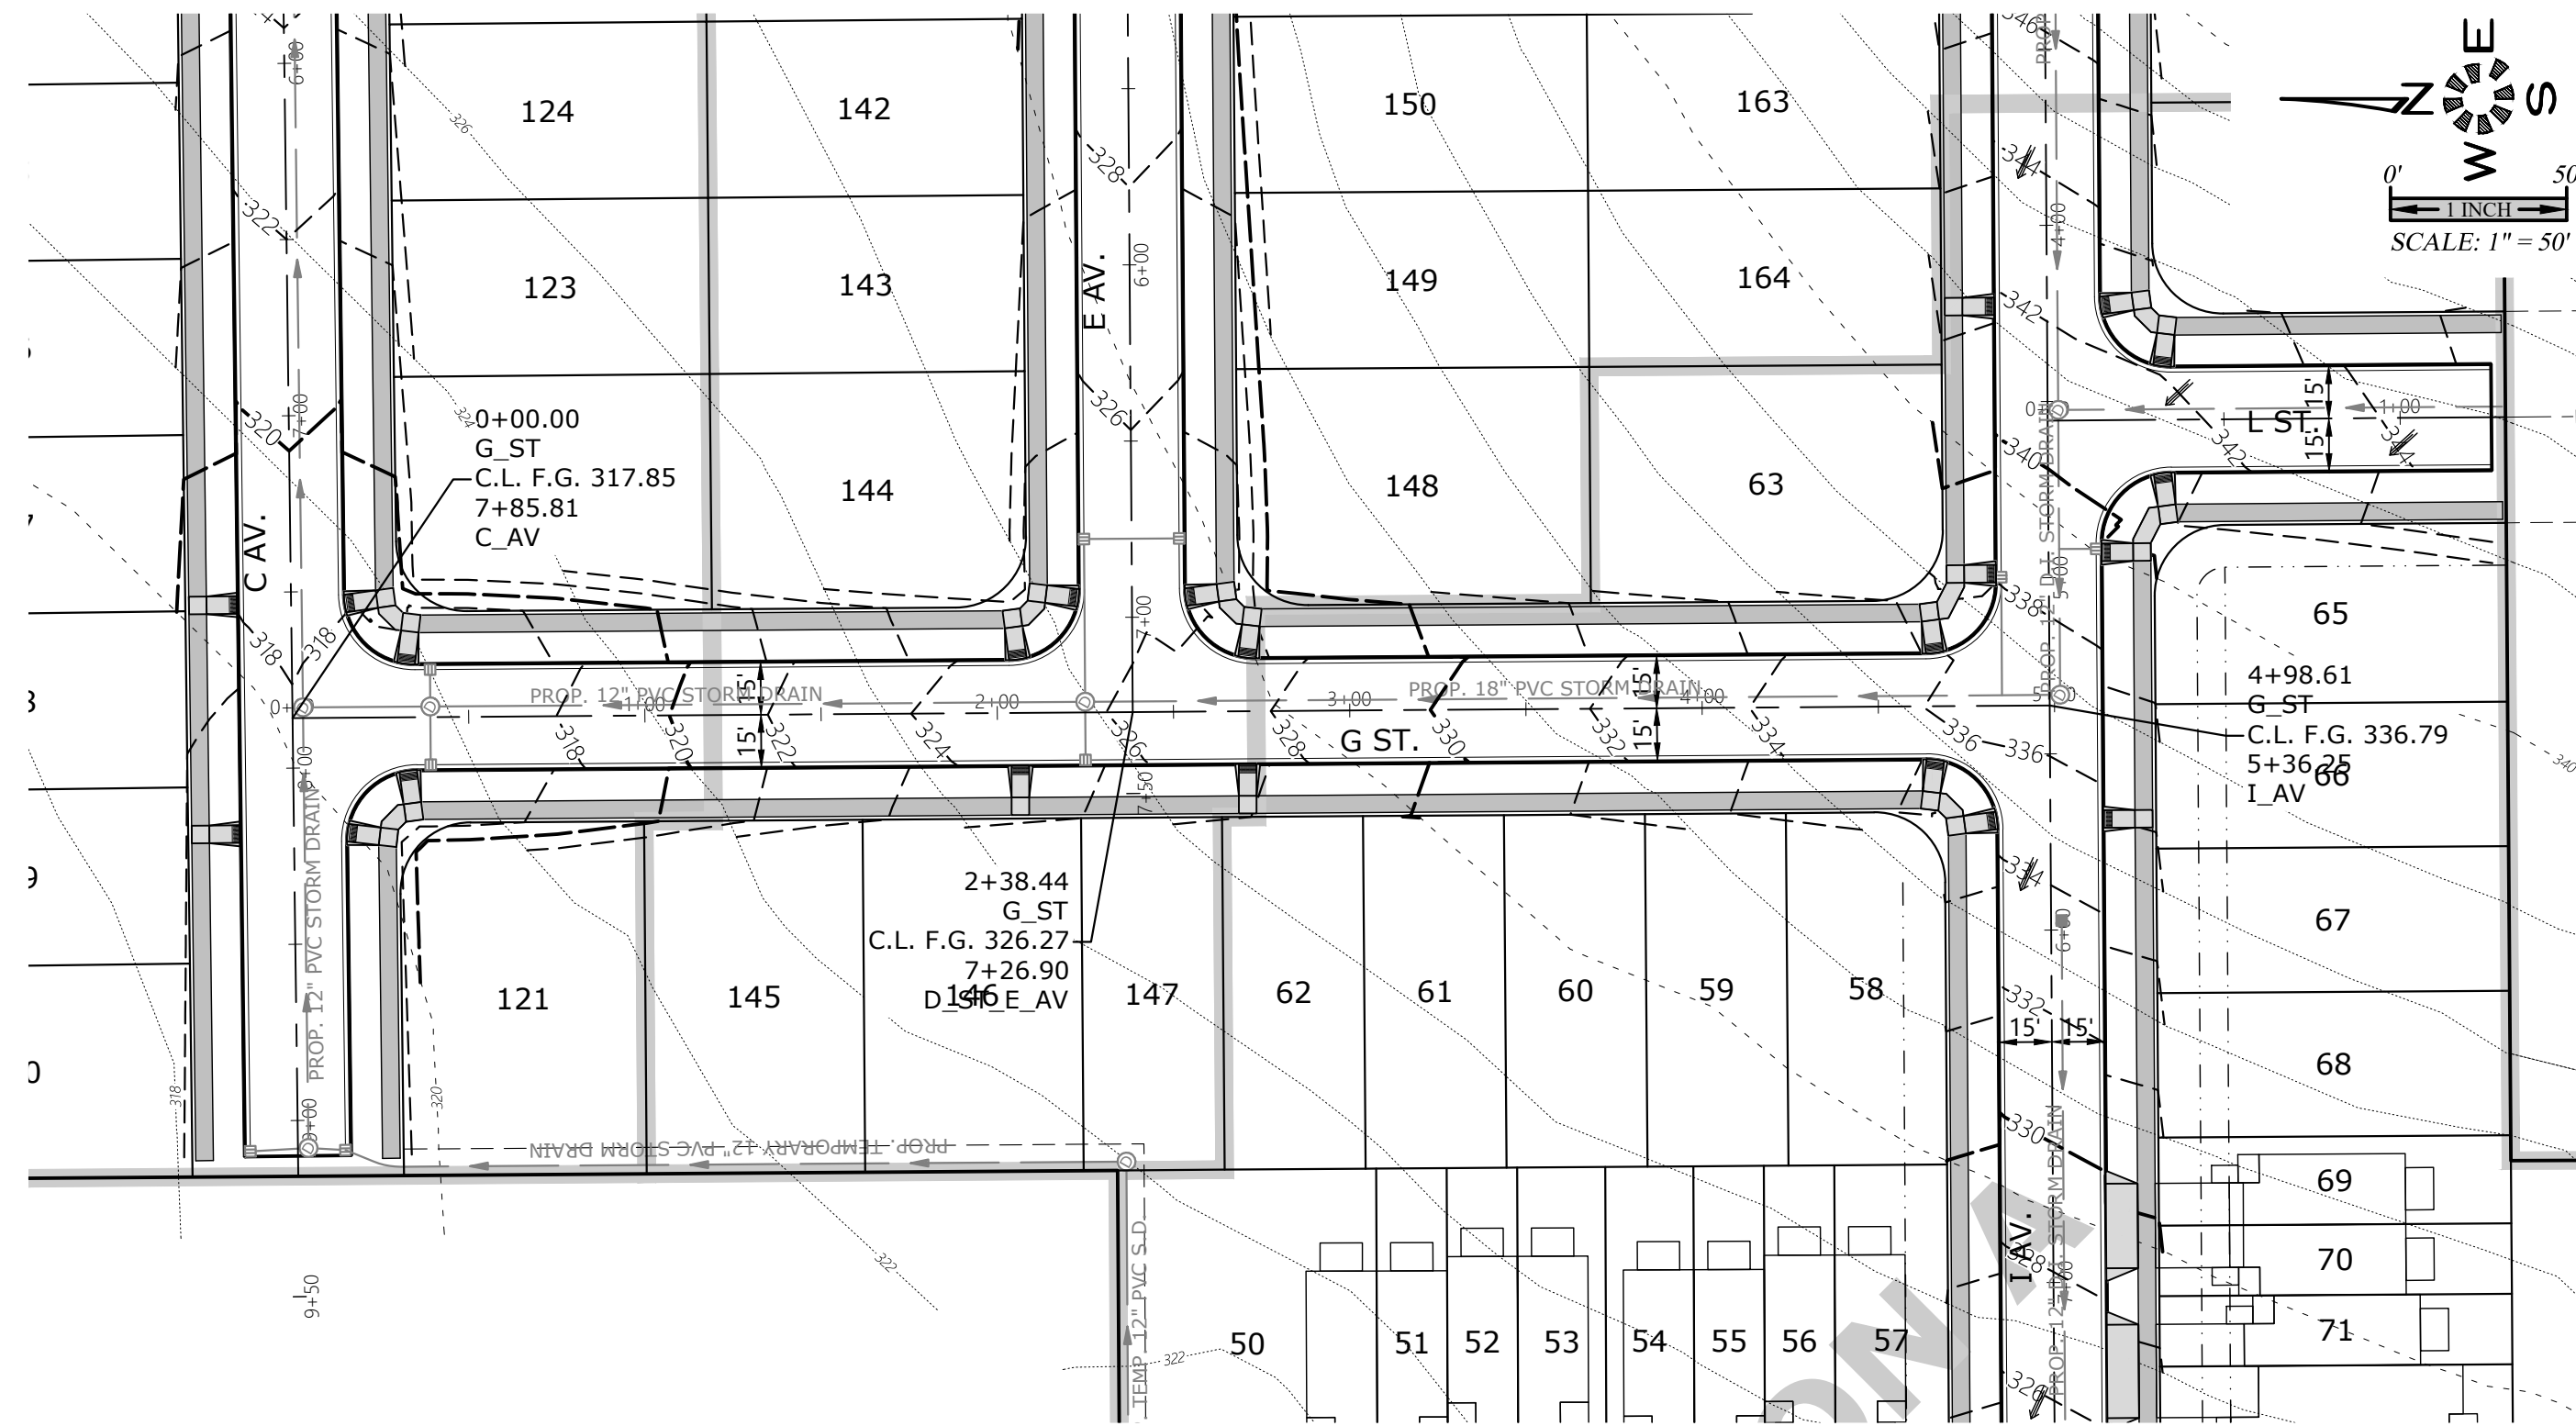


SEE SHEET P505 FOR
I STREET DESIGN

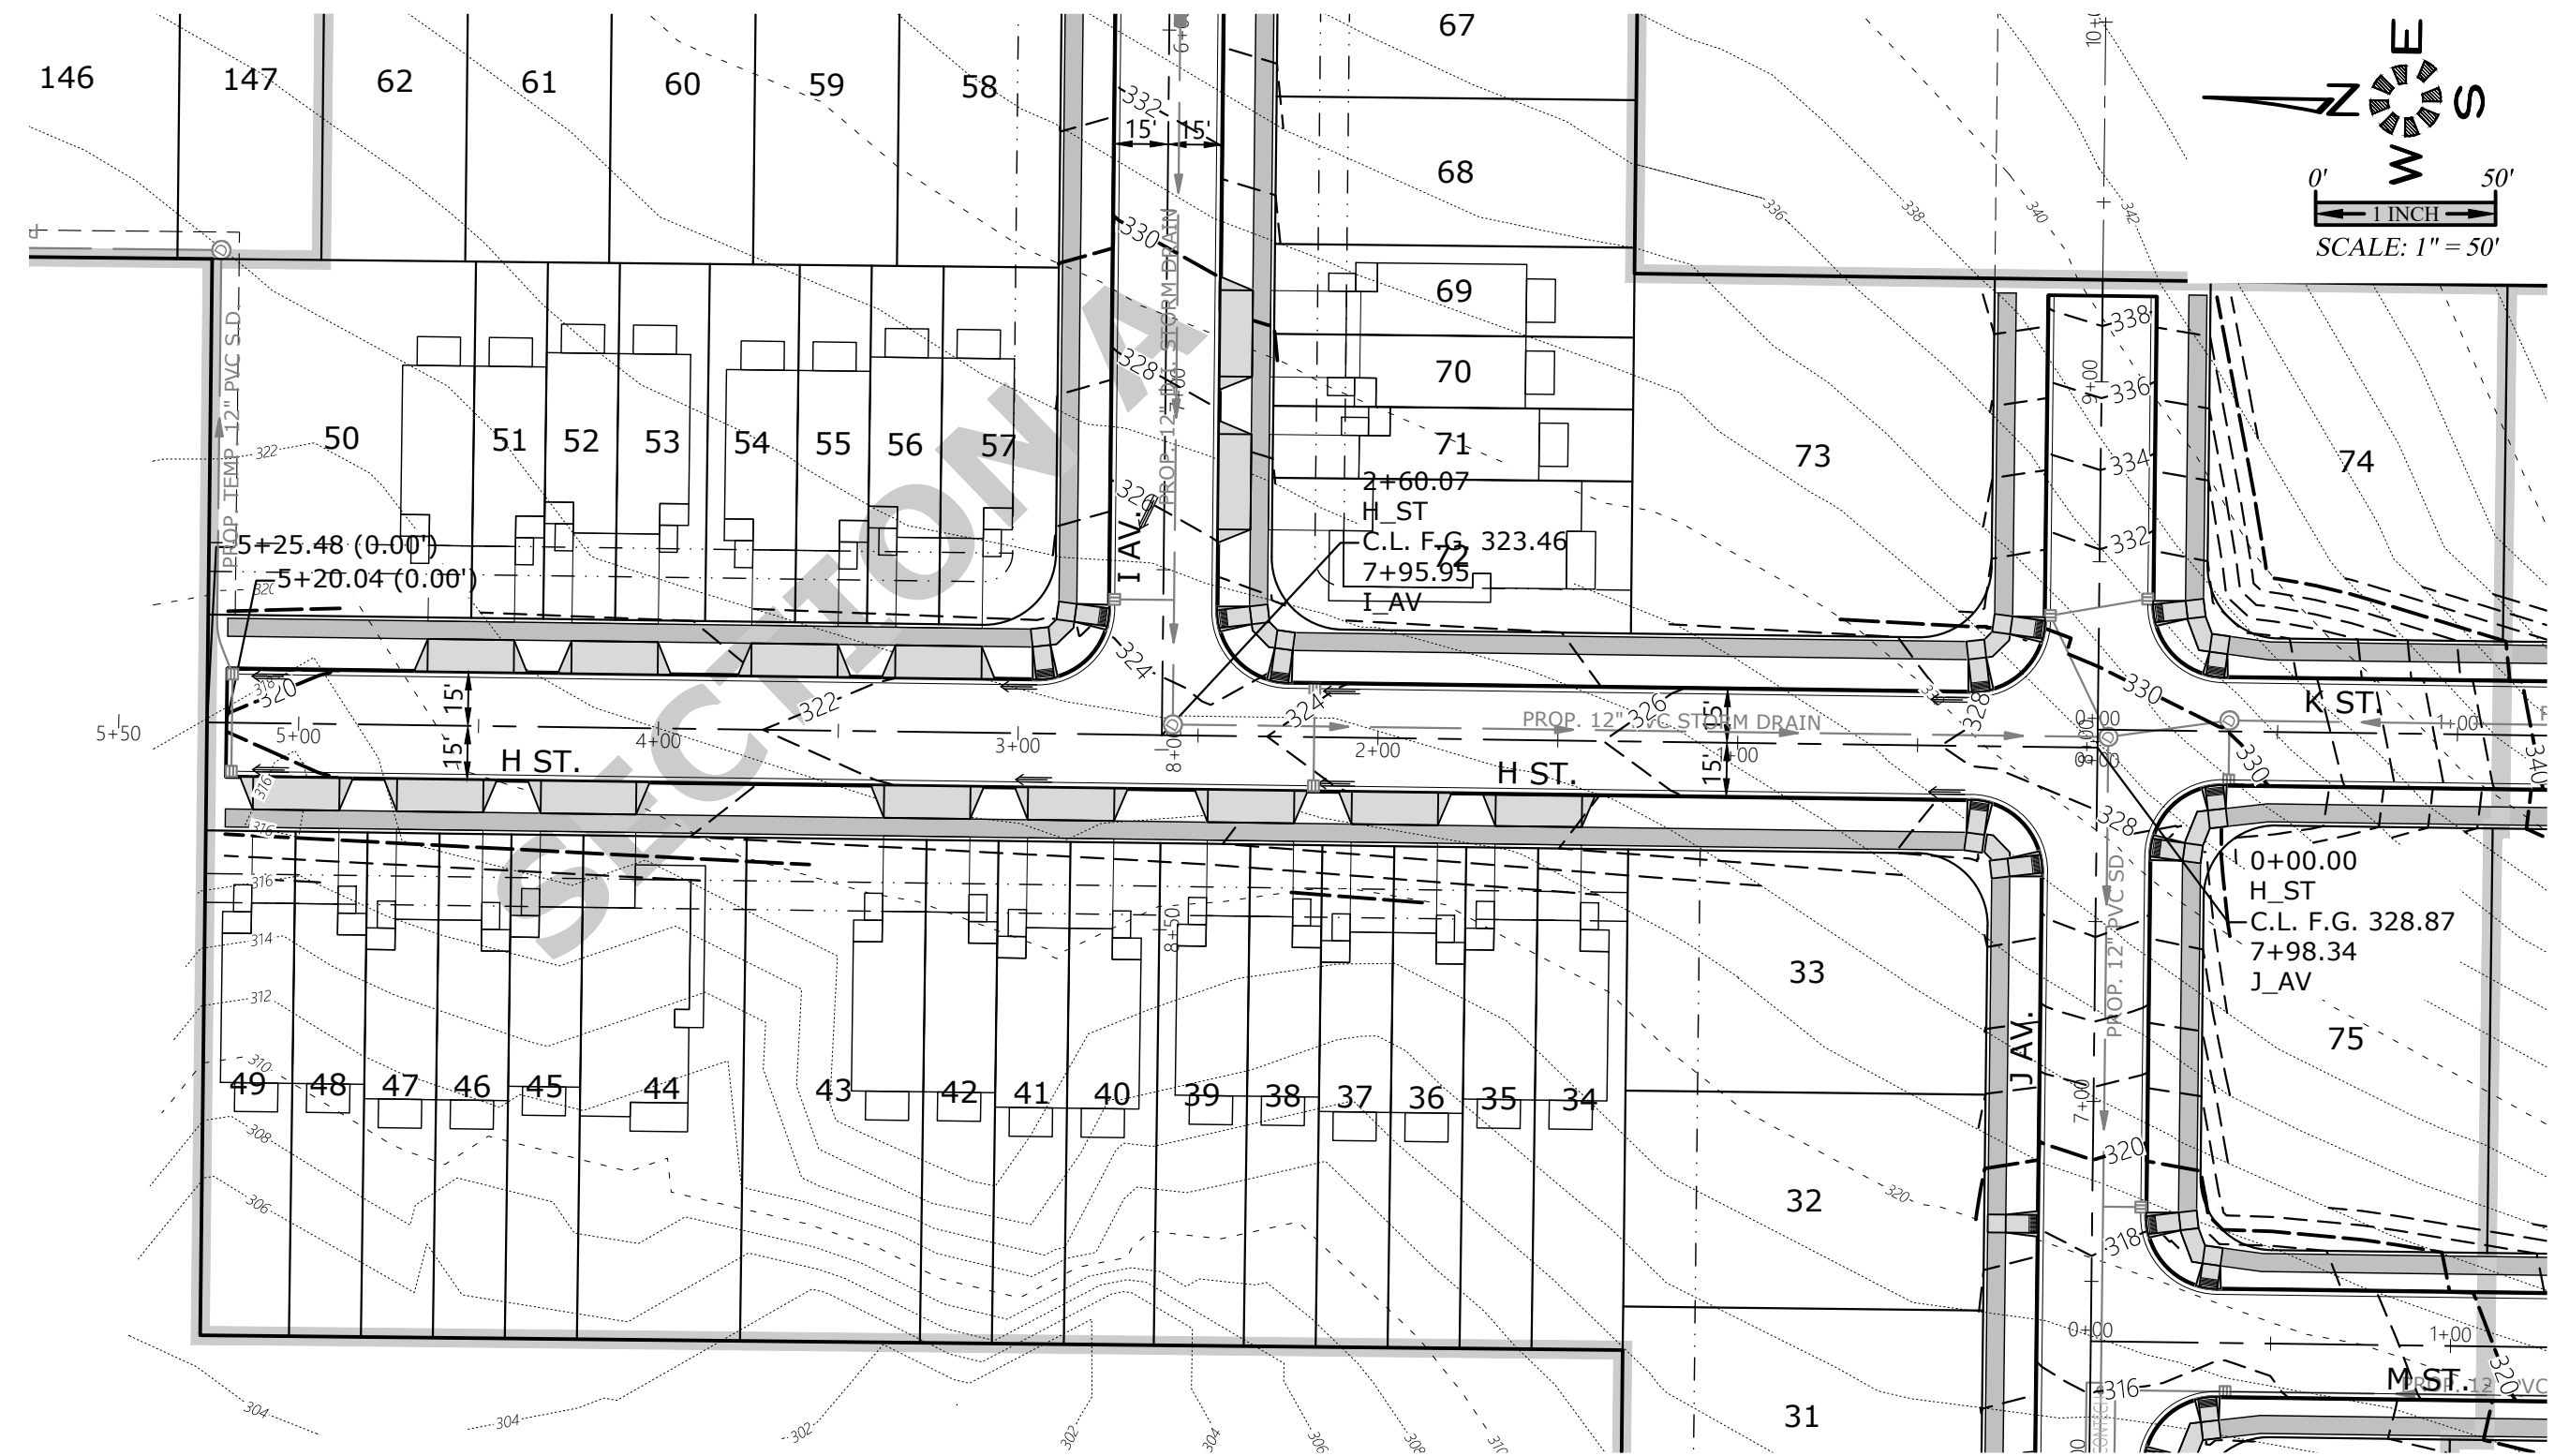

SEE SHEET P506 FOR
J STREET DESIGN

SEE SHEET P517 FOR
TYPICAL STREET SECTIONS

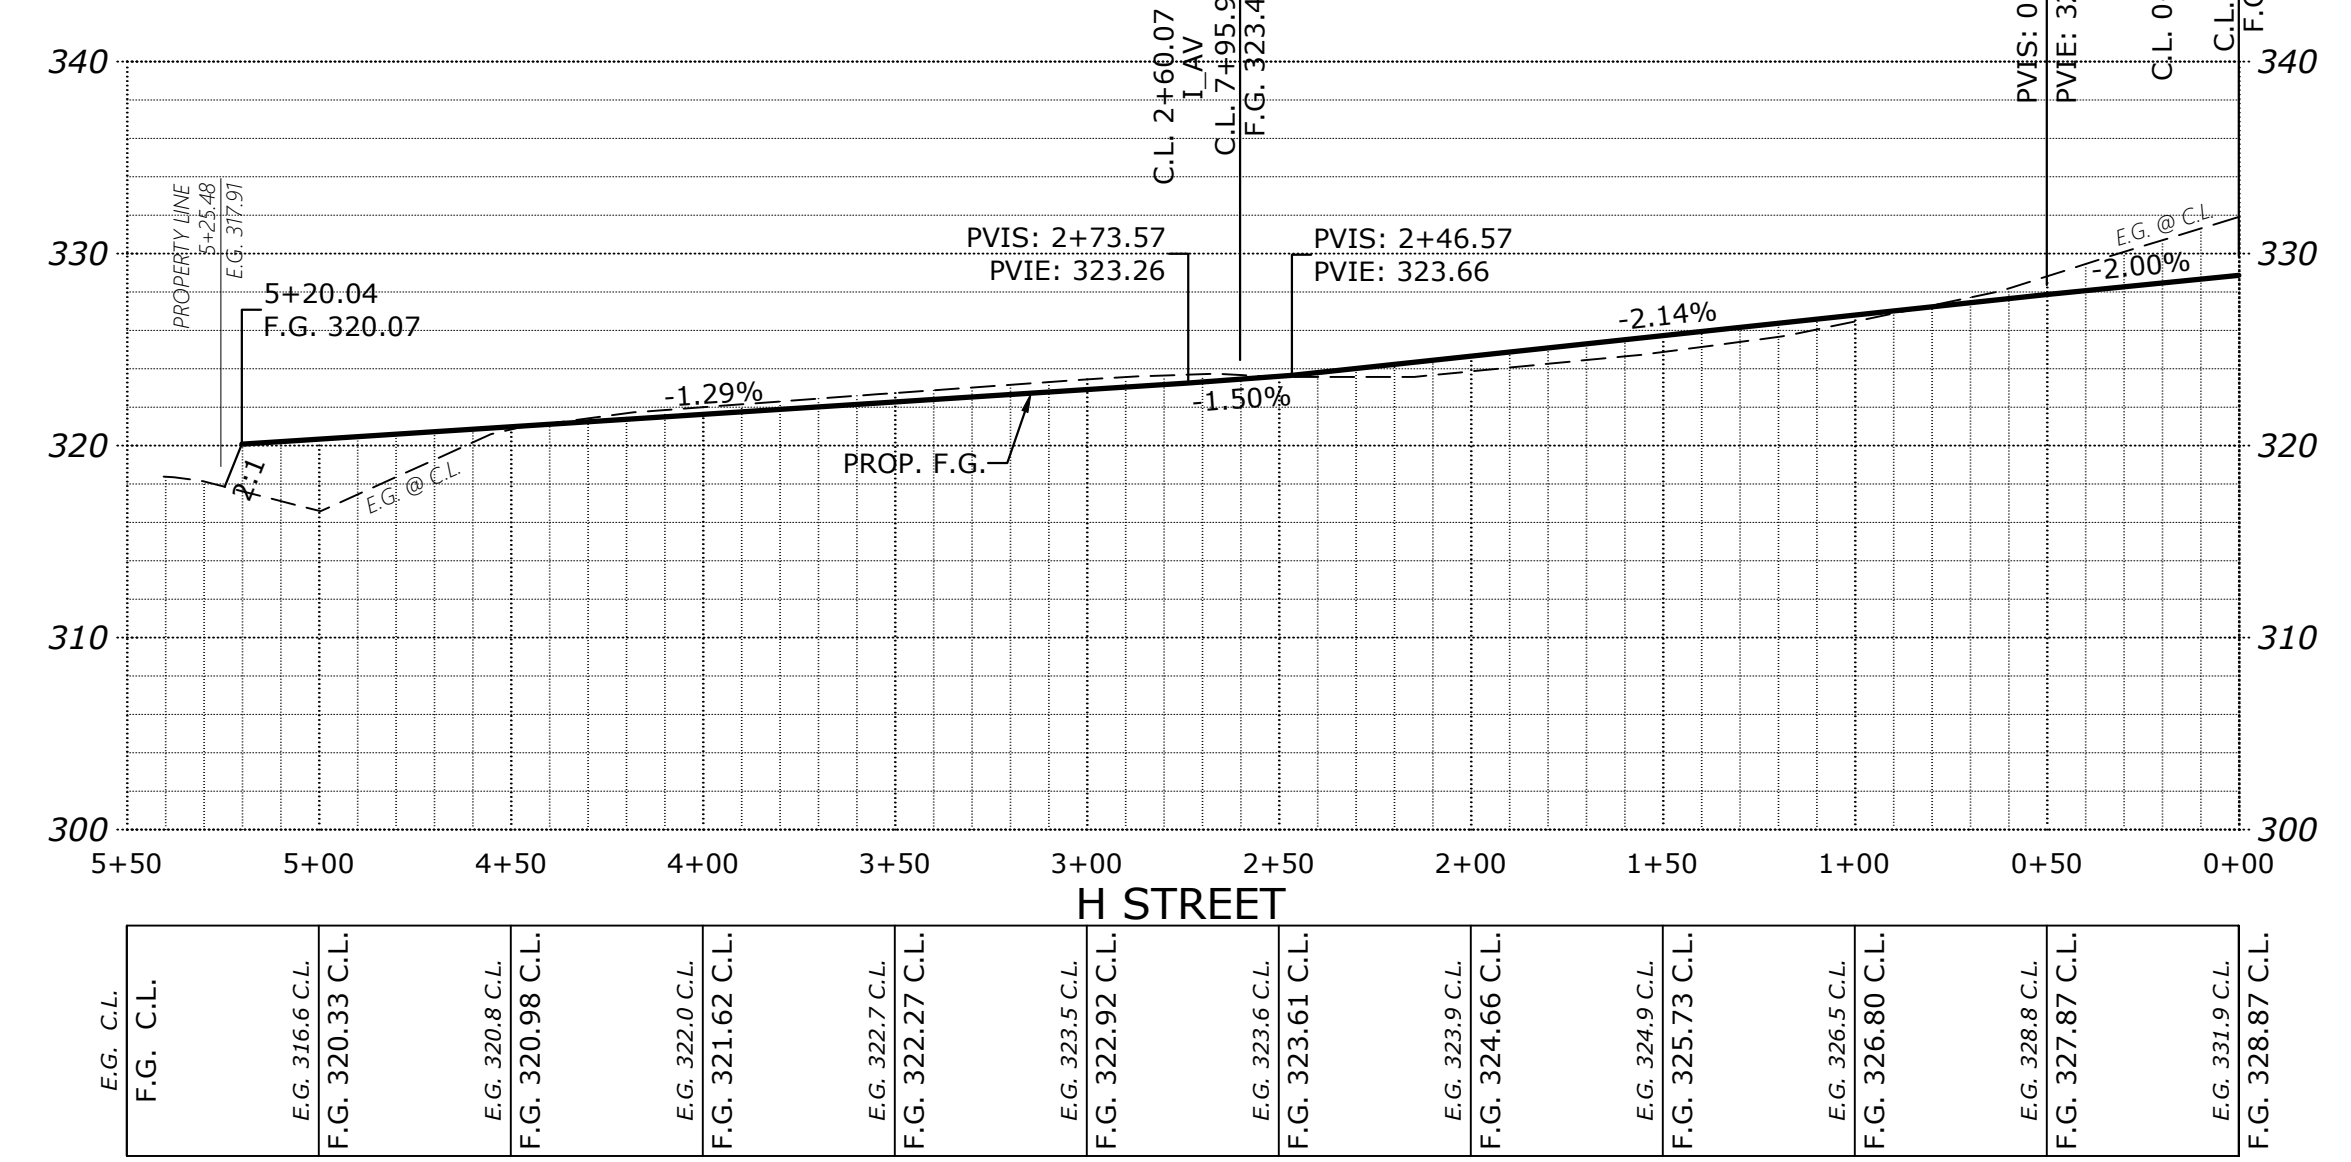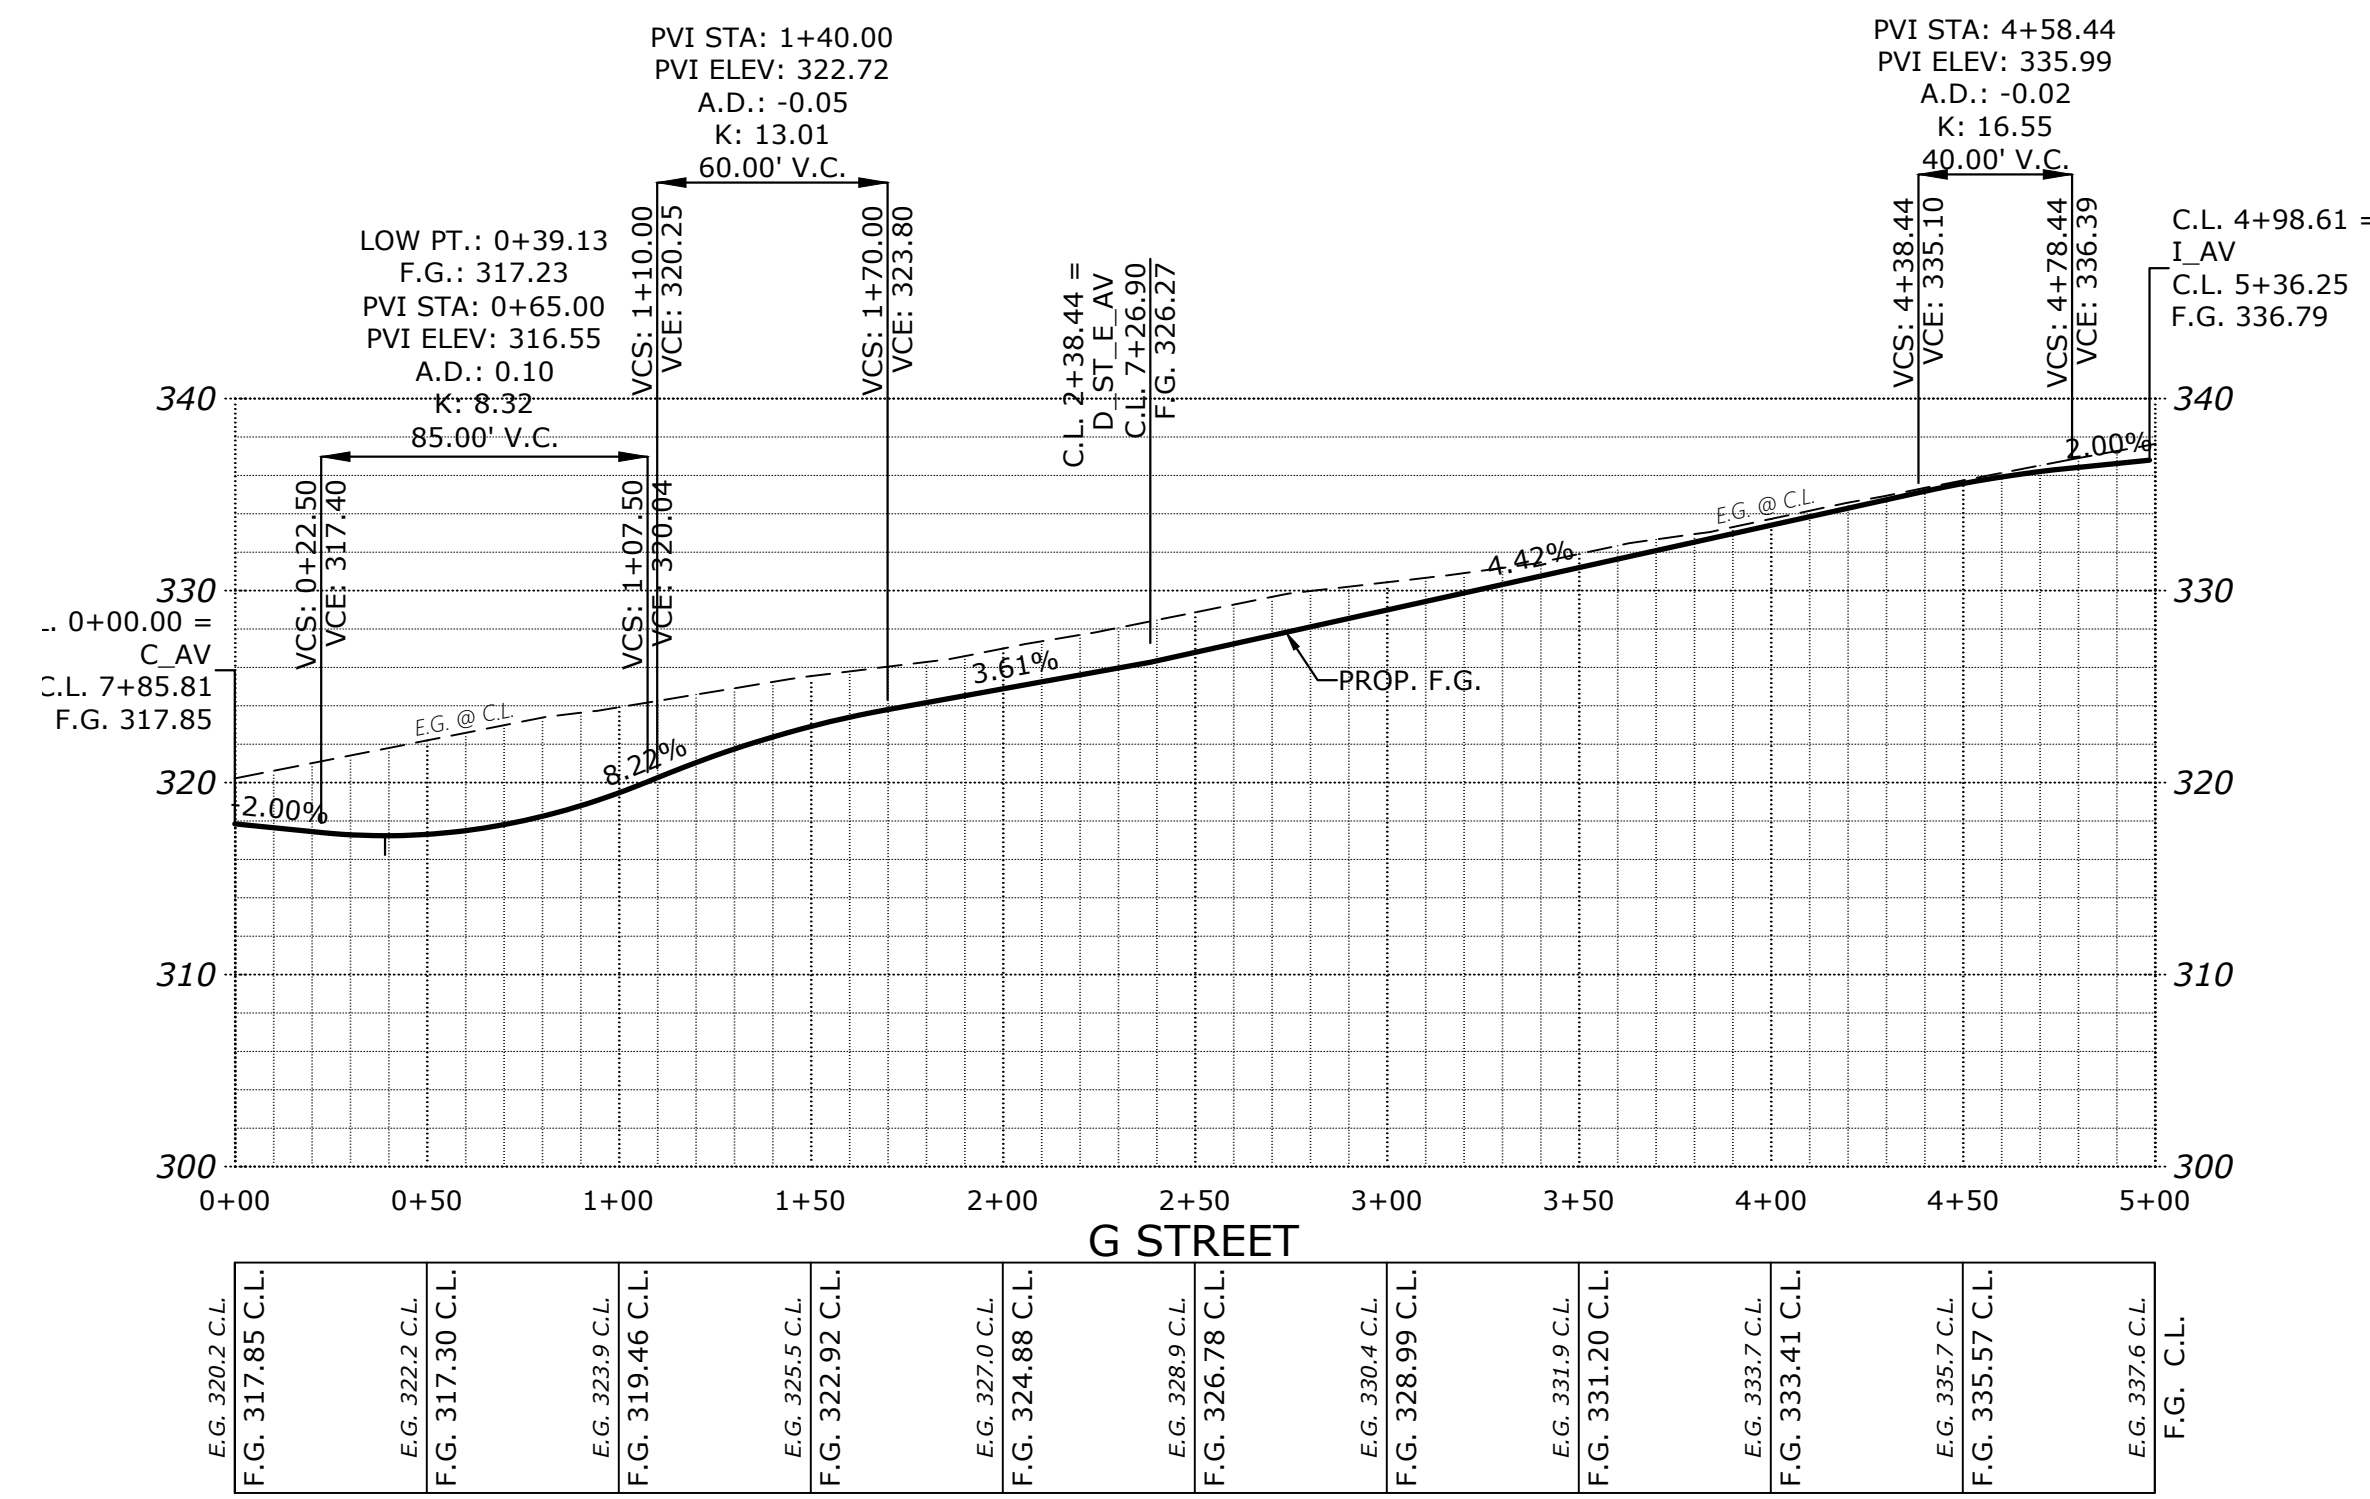


STREET IMPROVEMENTS

COBURN GRAND VIEW ESTATES

NO CHANGES, MODIFICATIONS OR REPRODUCTIONS TO BE MADE TO THESE DRAWINGS WITHOUT WRITTEN AUTHORIZATION FROM THE DESIGN ENGINEER. DIMENSIONS & NOTES TAKE PRECEDENCE OVER GRAPHICAL REPRESENTATION.

Design: M.D.G.
Drawn: P.H.S.
Checked: J.J.G.
Date: JUNE 2018
Scale: AS SHOWN
As-Built: _____

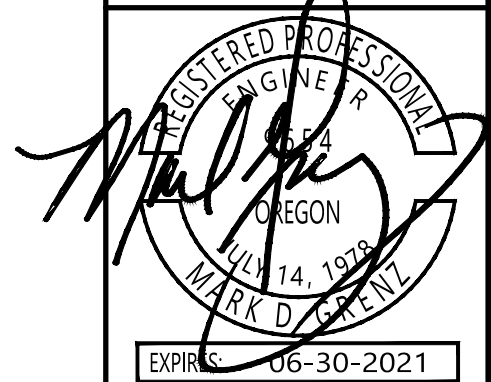

EXPIRES 06-30-2021
JOB # 6234

A:\Box\6234-Resurf\Draw_v20\6234p2050.dwg, P504ST, 1/13/2021 3:01:31 PM, P504meters