
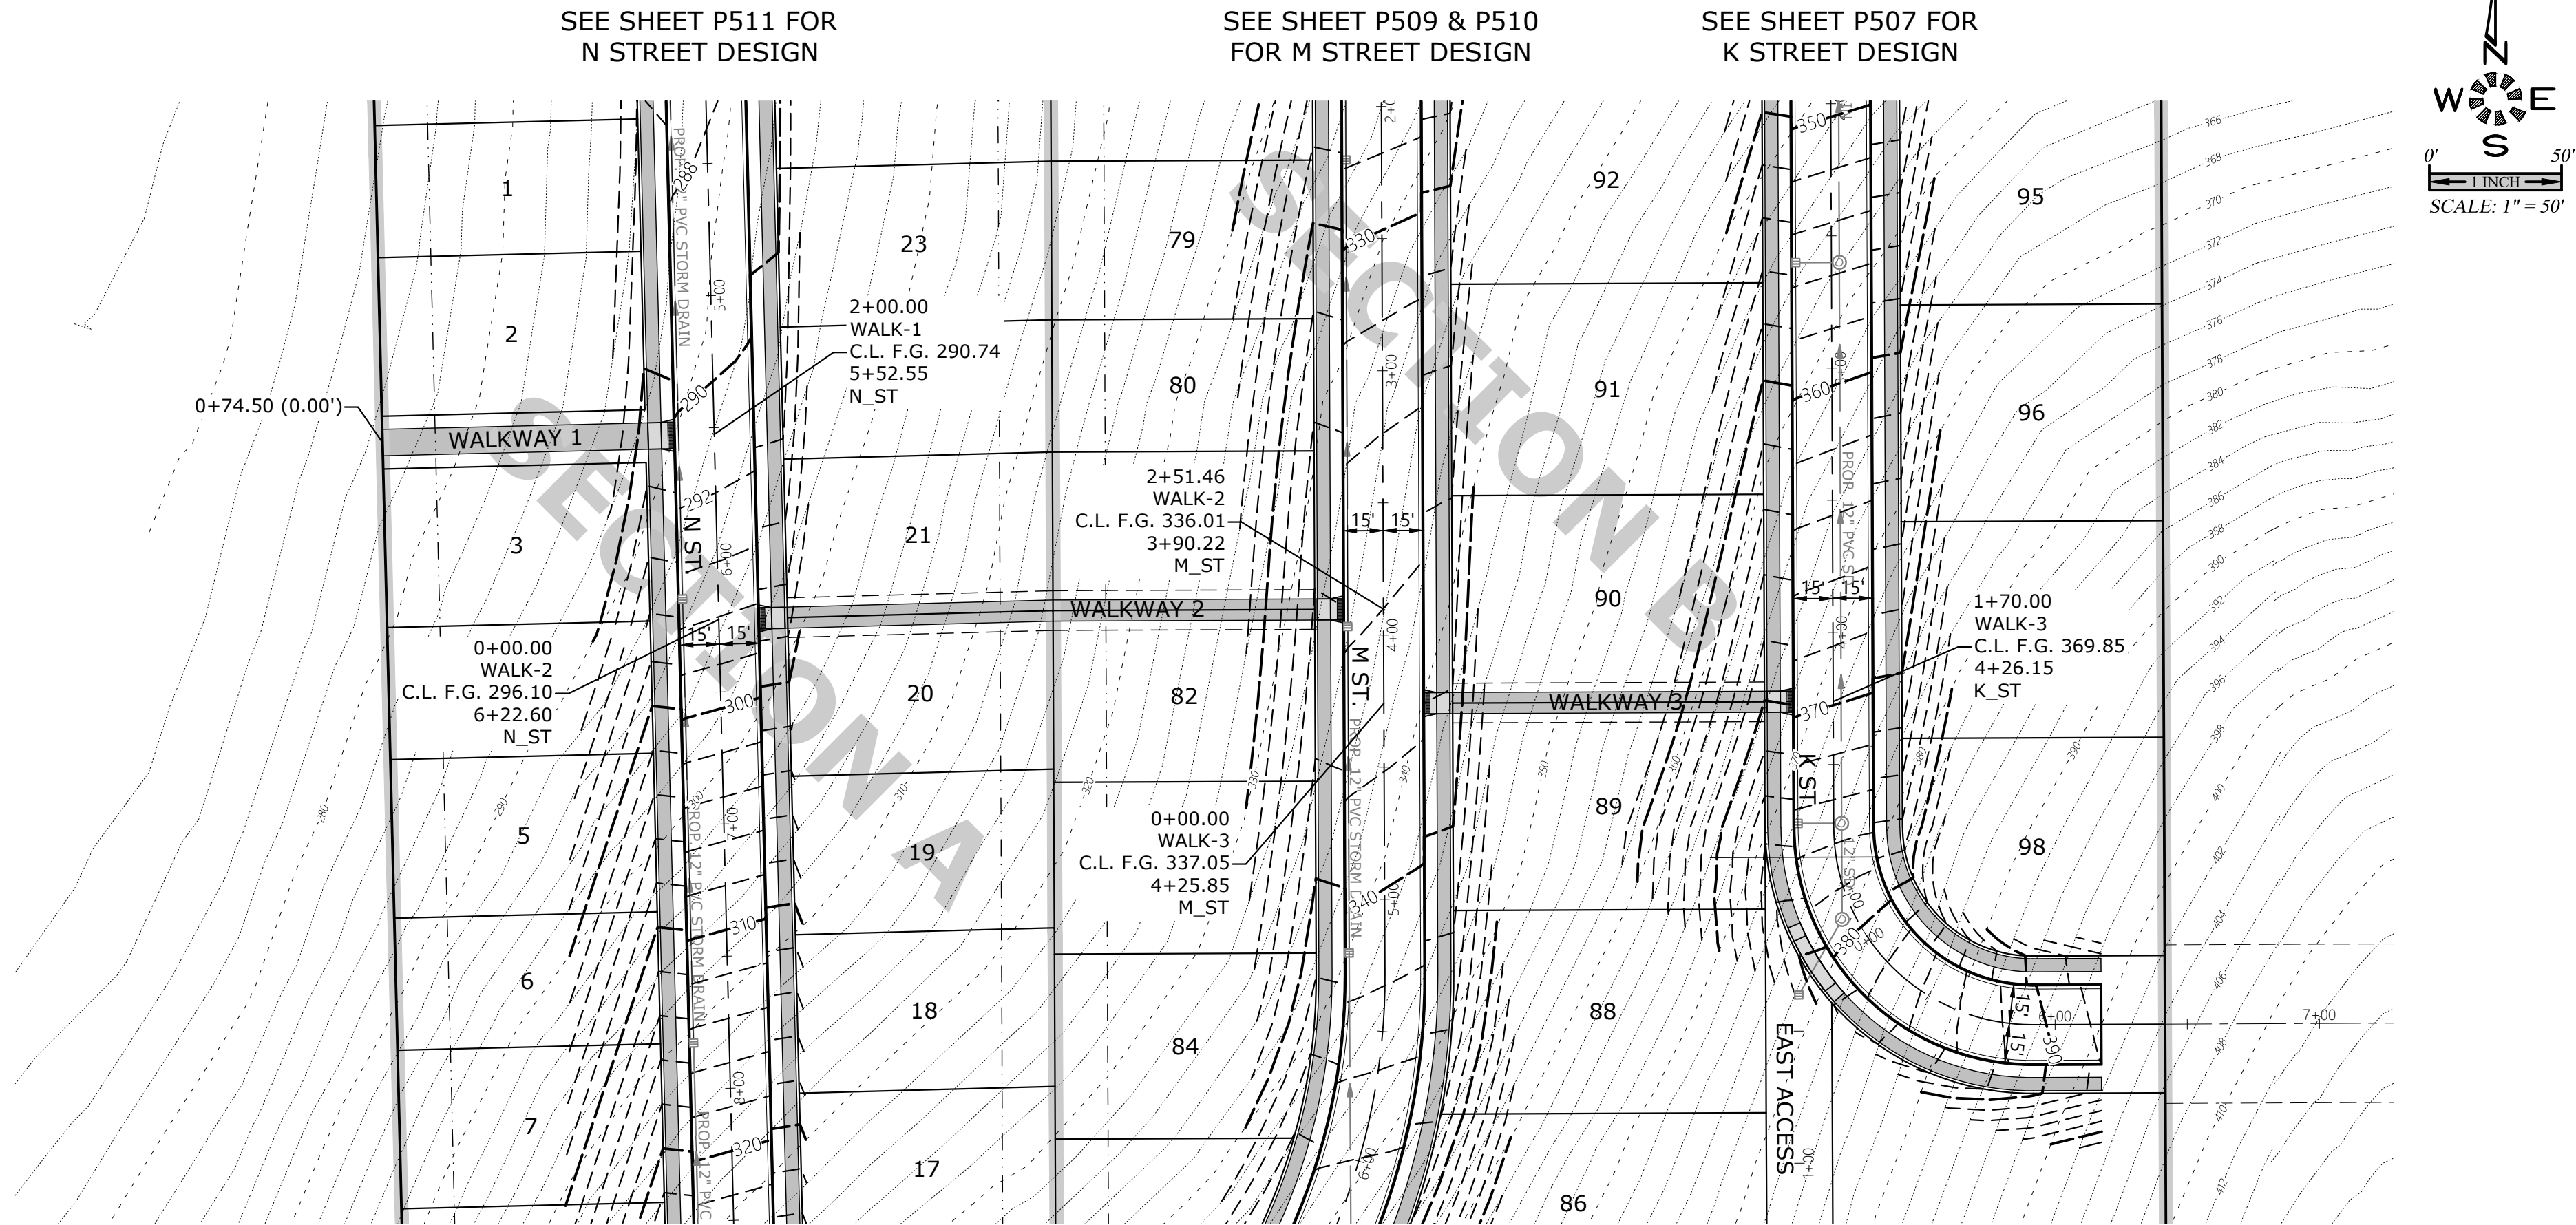
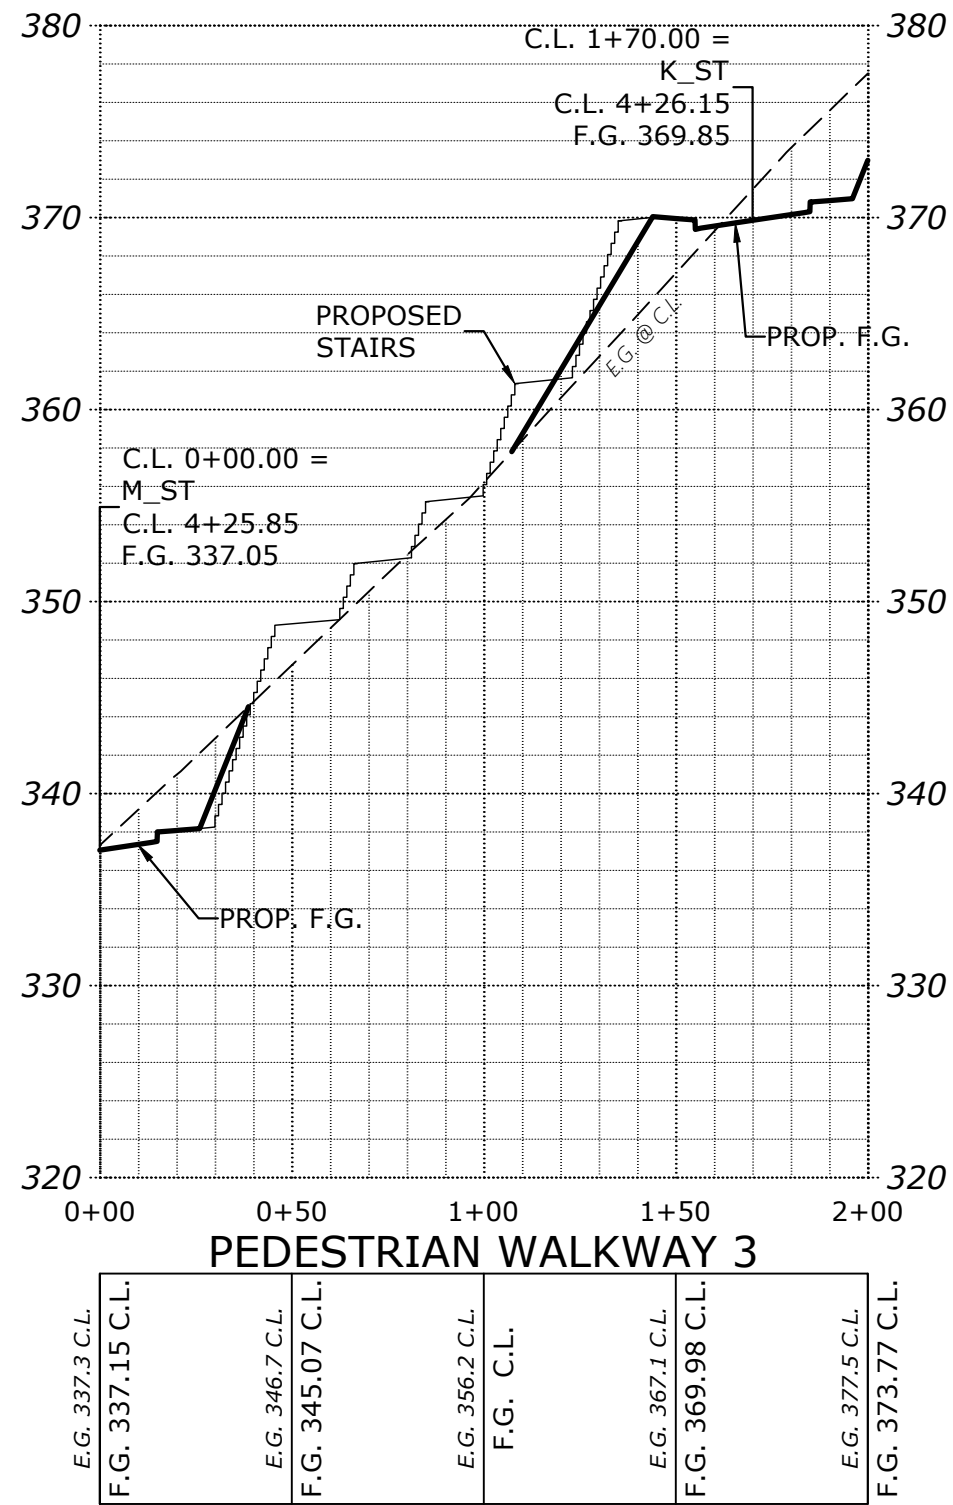
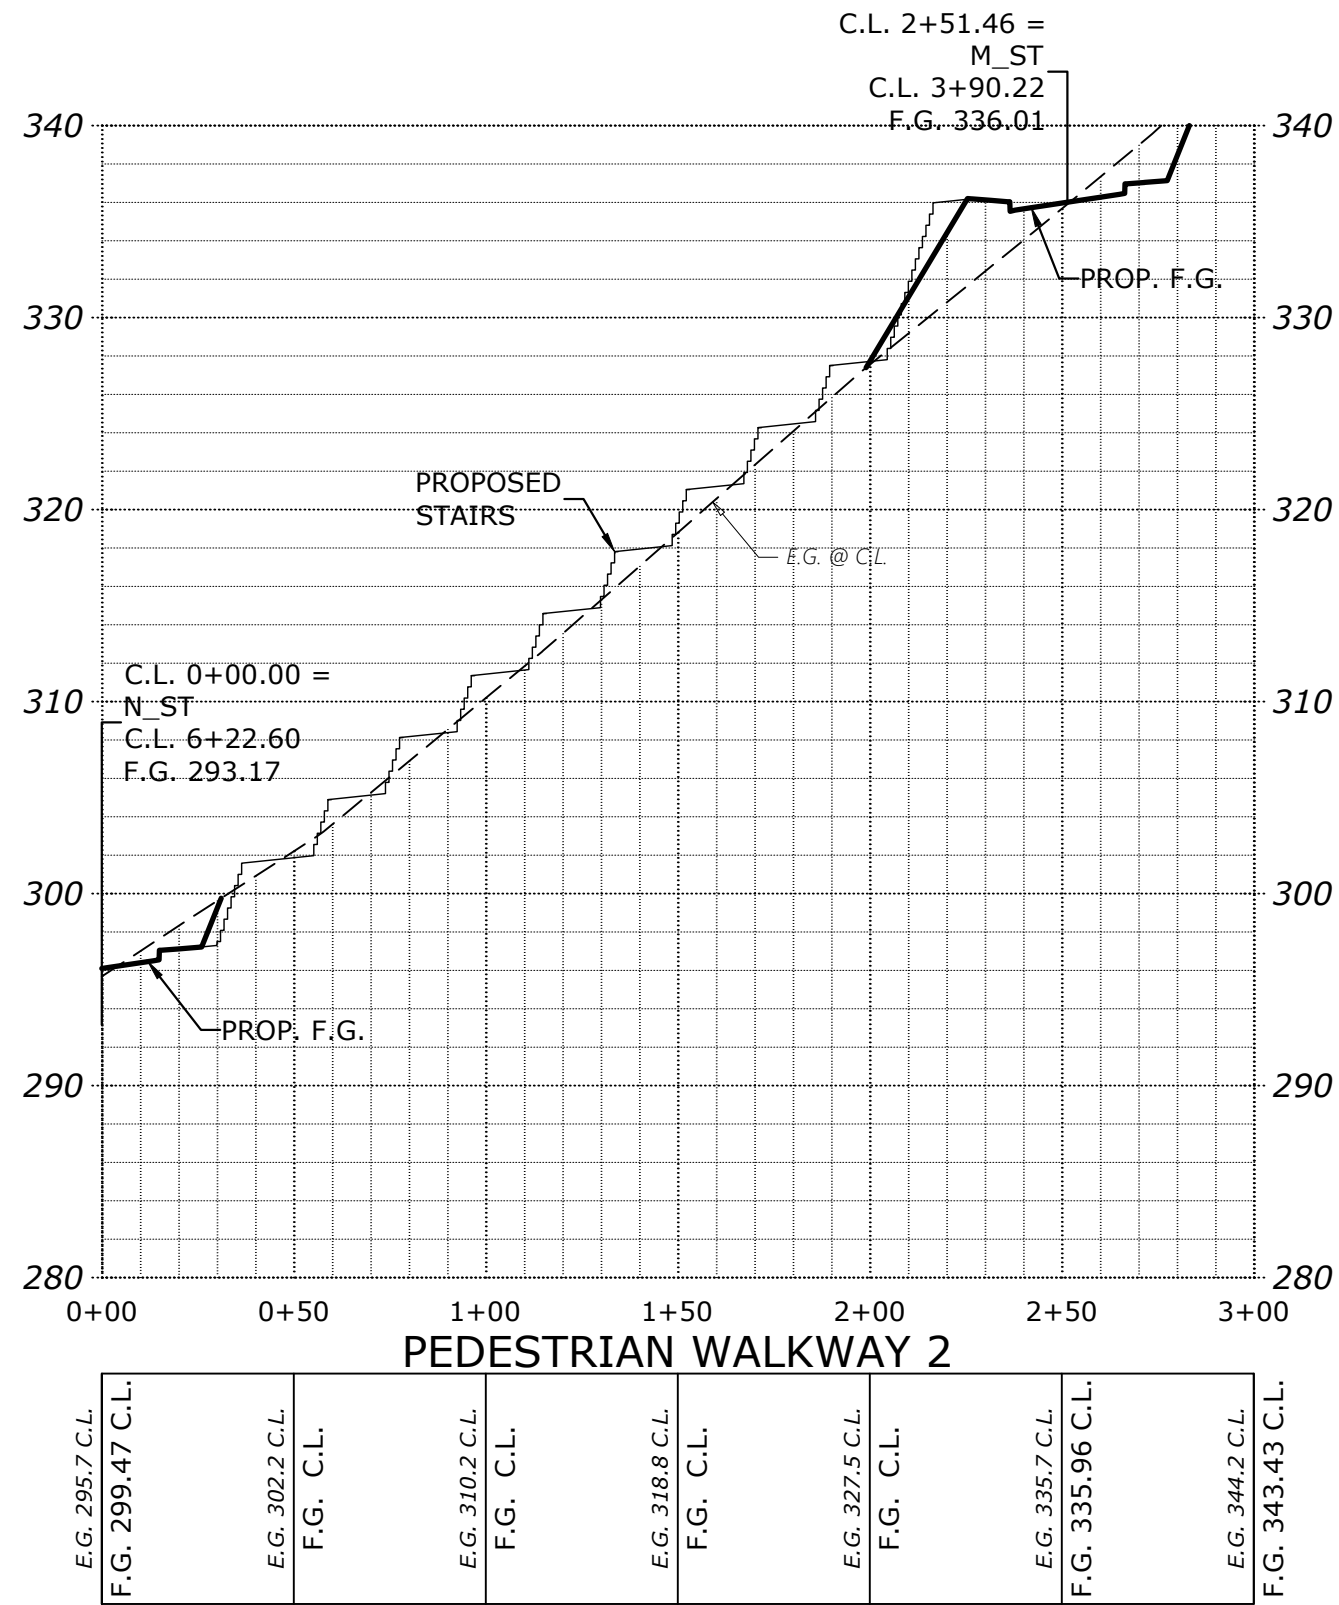


J:\6234-ReadRout\Draw -20\6234p2020.dwg, P514ST, 1/13/2021 3:07:01 PM, P514unders

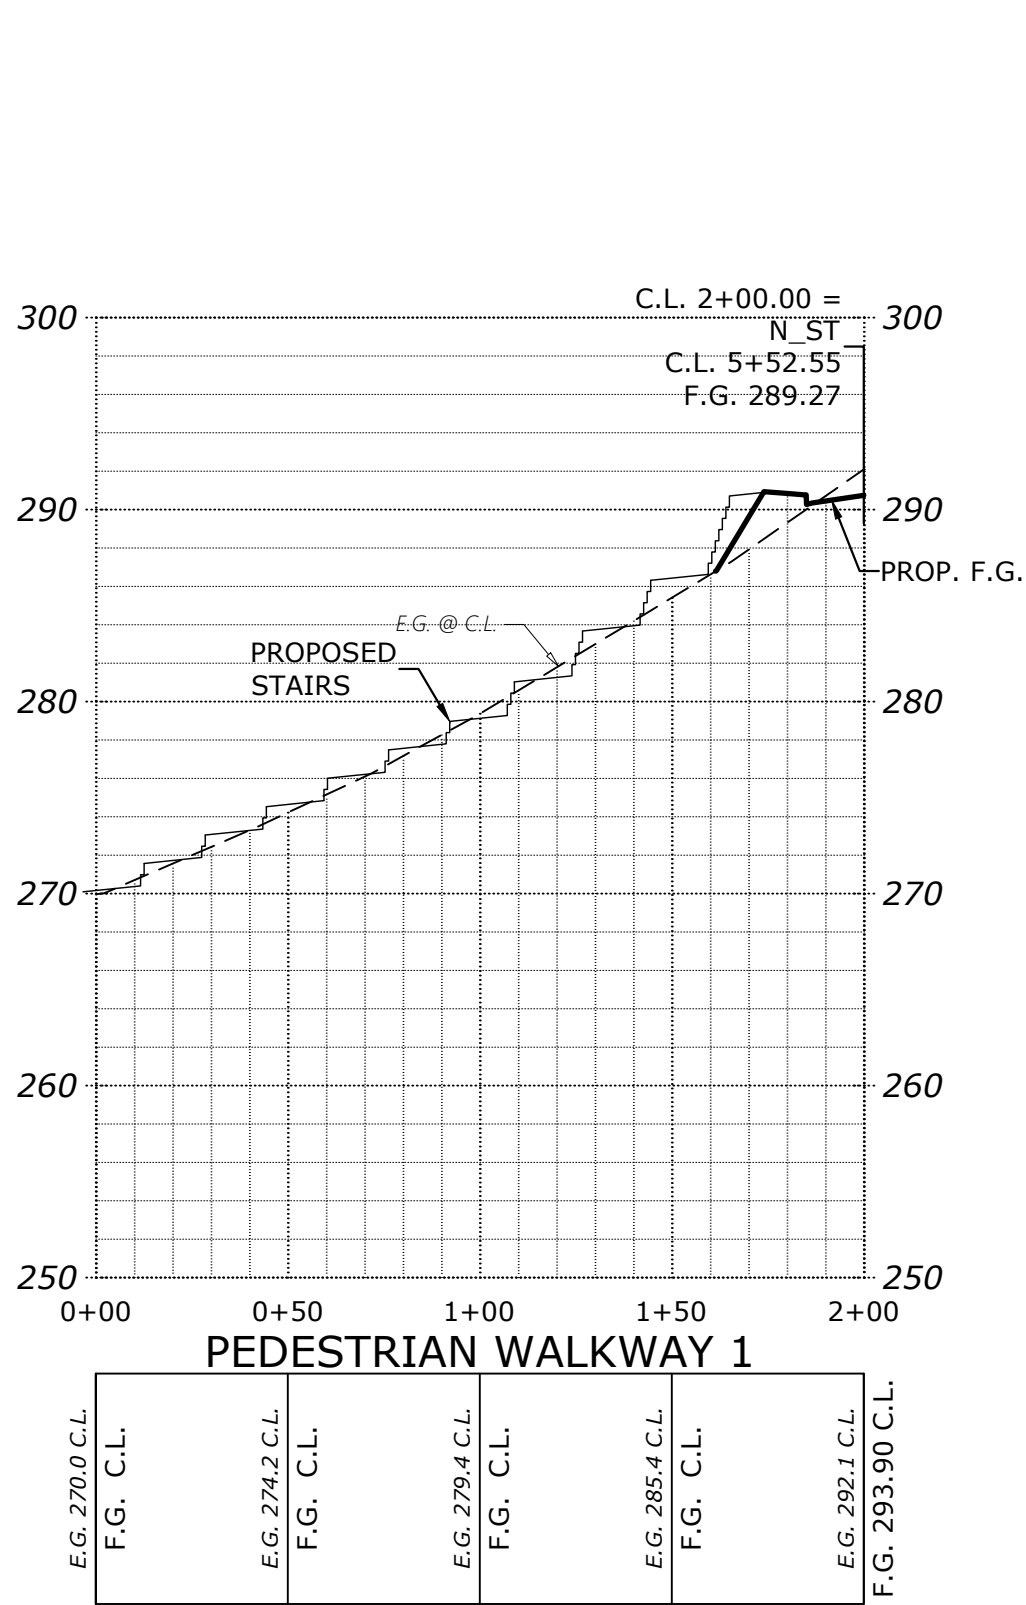

STREET
IMPROVEMENTS

COBURN GRAND VIEW
ESTATES

NO CHANGES, MODIFICATIONS
OR REDUCTIONS MAY BE
MADE TO THESE DRAWINGS
WITHOUT WRITTEN
AUTHORIZATION FROM THE
DESIGN ENGINEER.
DIMENSIONS & NOTES TAKE
PRECEDENCE OVER
GRAPHICAL REPRESENTATION.

Design: M.D.G.
Drawn: P.H.S.
Checked: J.J.G.
Date: JUNE 2018
Scale: AS SHOWN
As-Built: ----



JOB # 6234

P514

MULTI/TECH

ENGINEERING SERVICES, INC.
1155 13TH ST., S.E. SALEM, OR. 97302
PH. (503) 363-5277 FAX (503) 366-1660
www.mtengr.com office@mtengr.com