
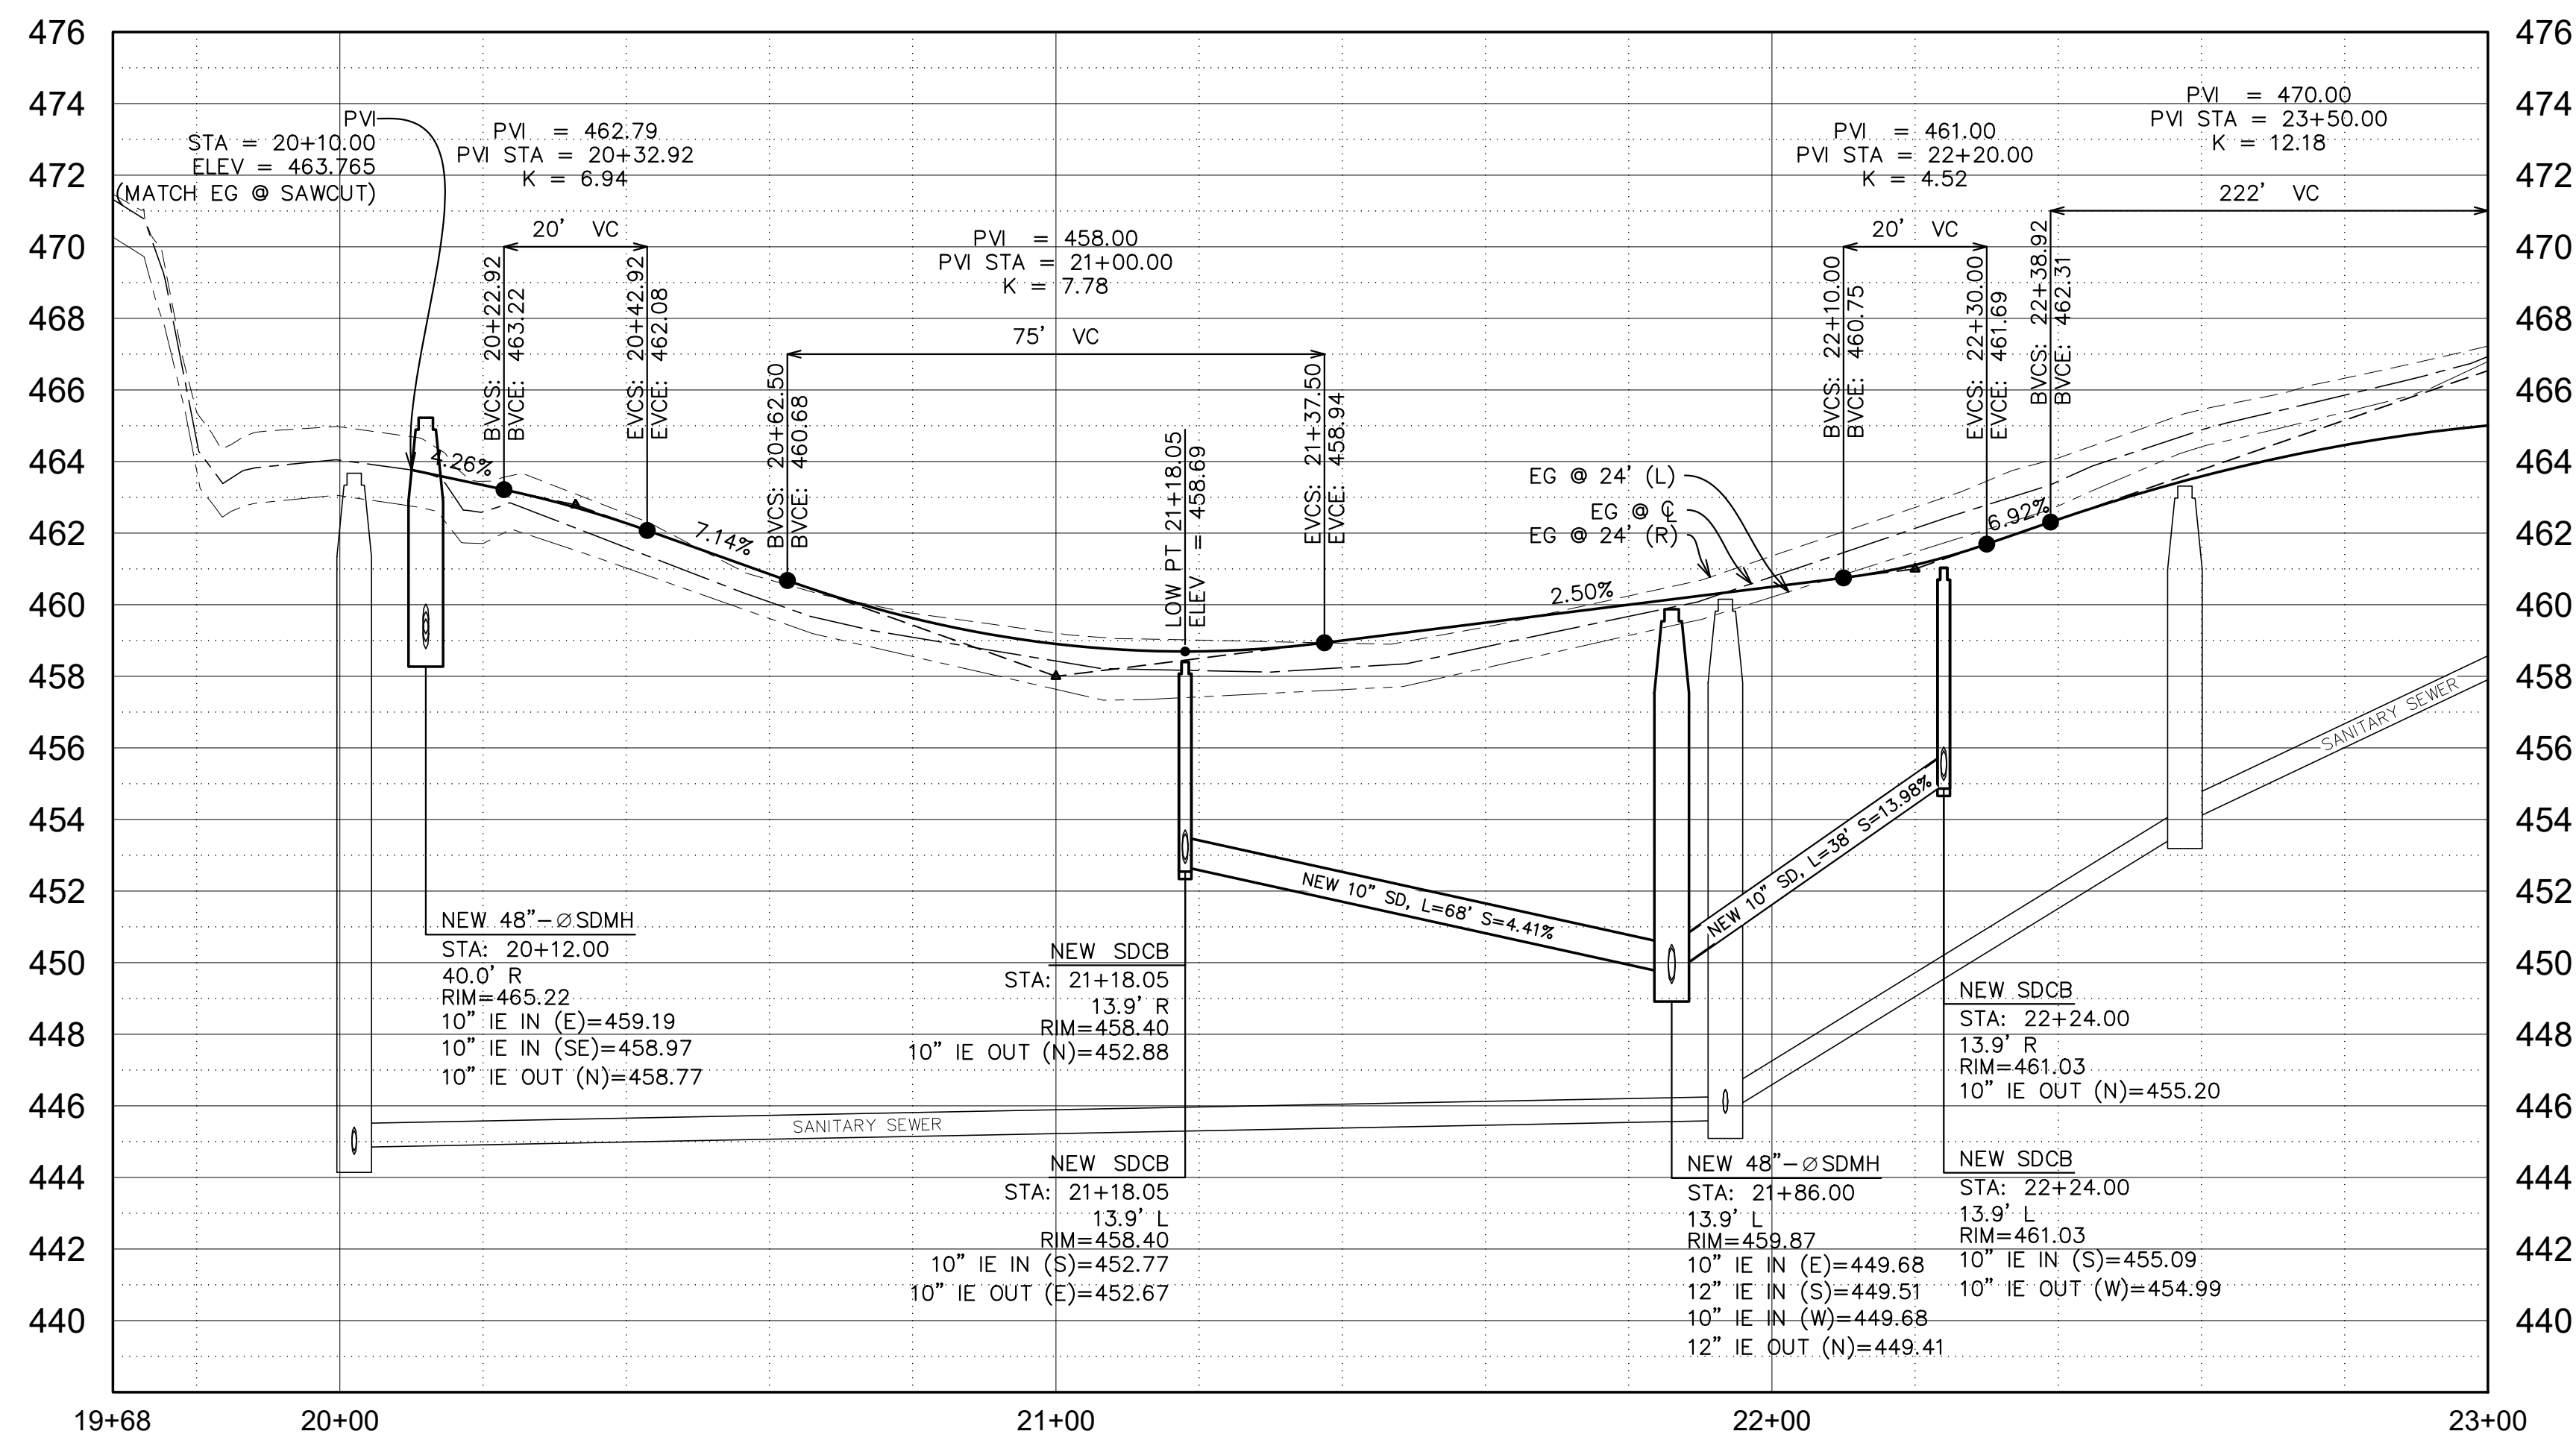


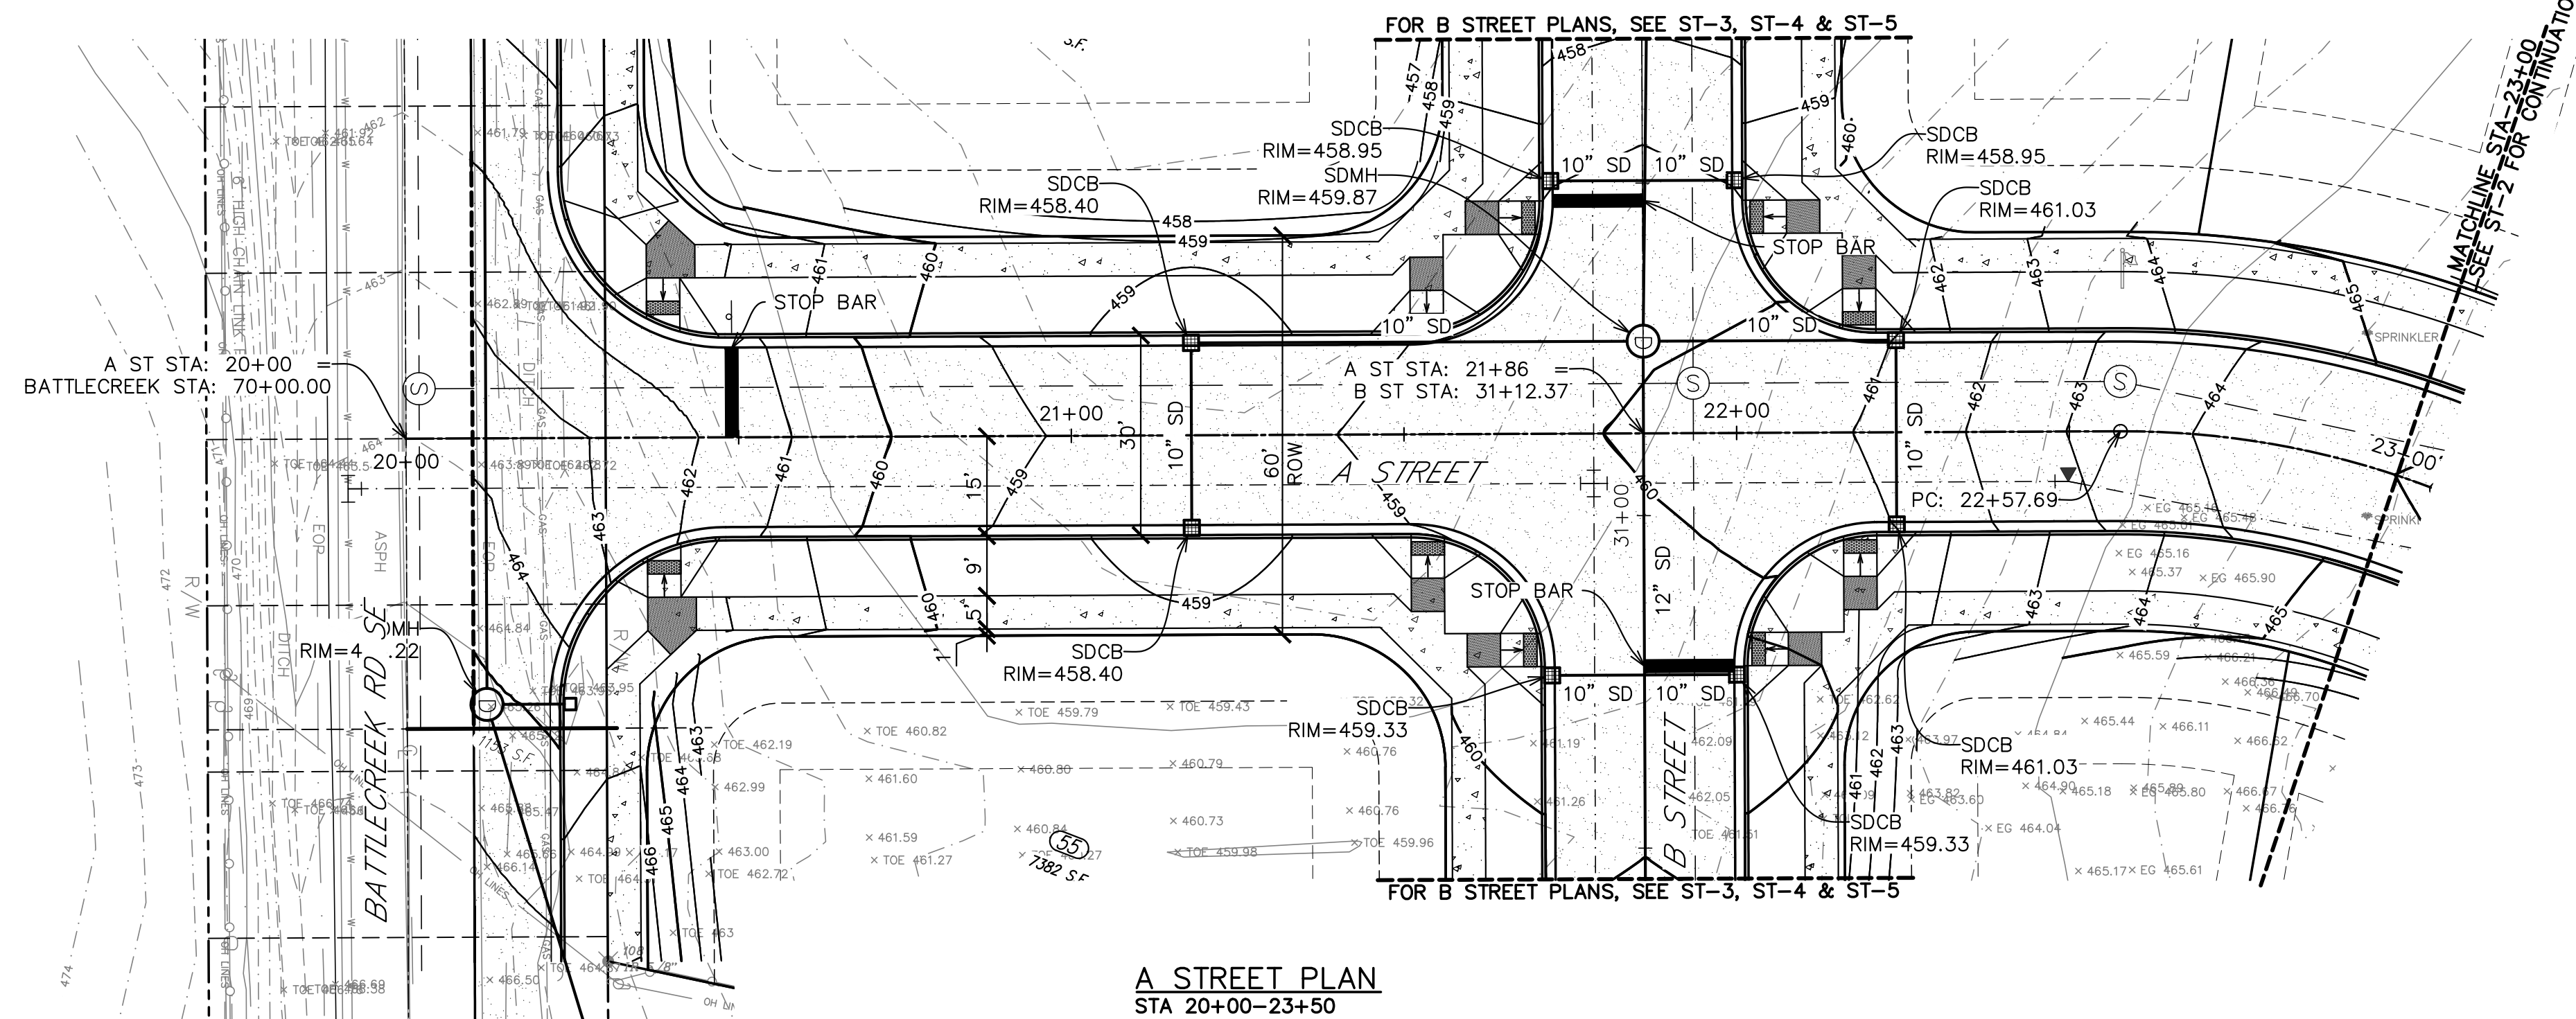



VERIFY SCALE									
BAR IS ONE INCH ON ORIGINAL DRAWING									
D	1"								
IF NOT ONE INCH ON ORIGINAL DRAWING, SCALE SCALES ACCORDINGLY									
DSN:	JW								
DRN:	AK								
KCD:	JW	1							
DATE:	08/2020	NO.	DATE						
REVSIONS									BY

STATE ST HOMES INC
THE RESERVE AT BATTLECREEK
A STREET PLAN & PROFILE
20+00-23+50

DRAWING
ST-1

JOB NUMBER
3063.0000.0

2/10/2021 10:41:08 AM
C:\Users\jcl\OneDrive\Work (PC)\Projects\Clutch Industries\Battlecreek & Landon Subdivision\3063.0000.0\Civil\Plots\A Street & Storm.dwg, (ST-2 tab)

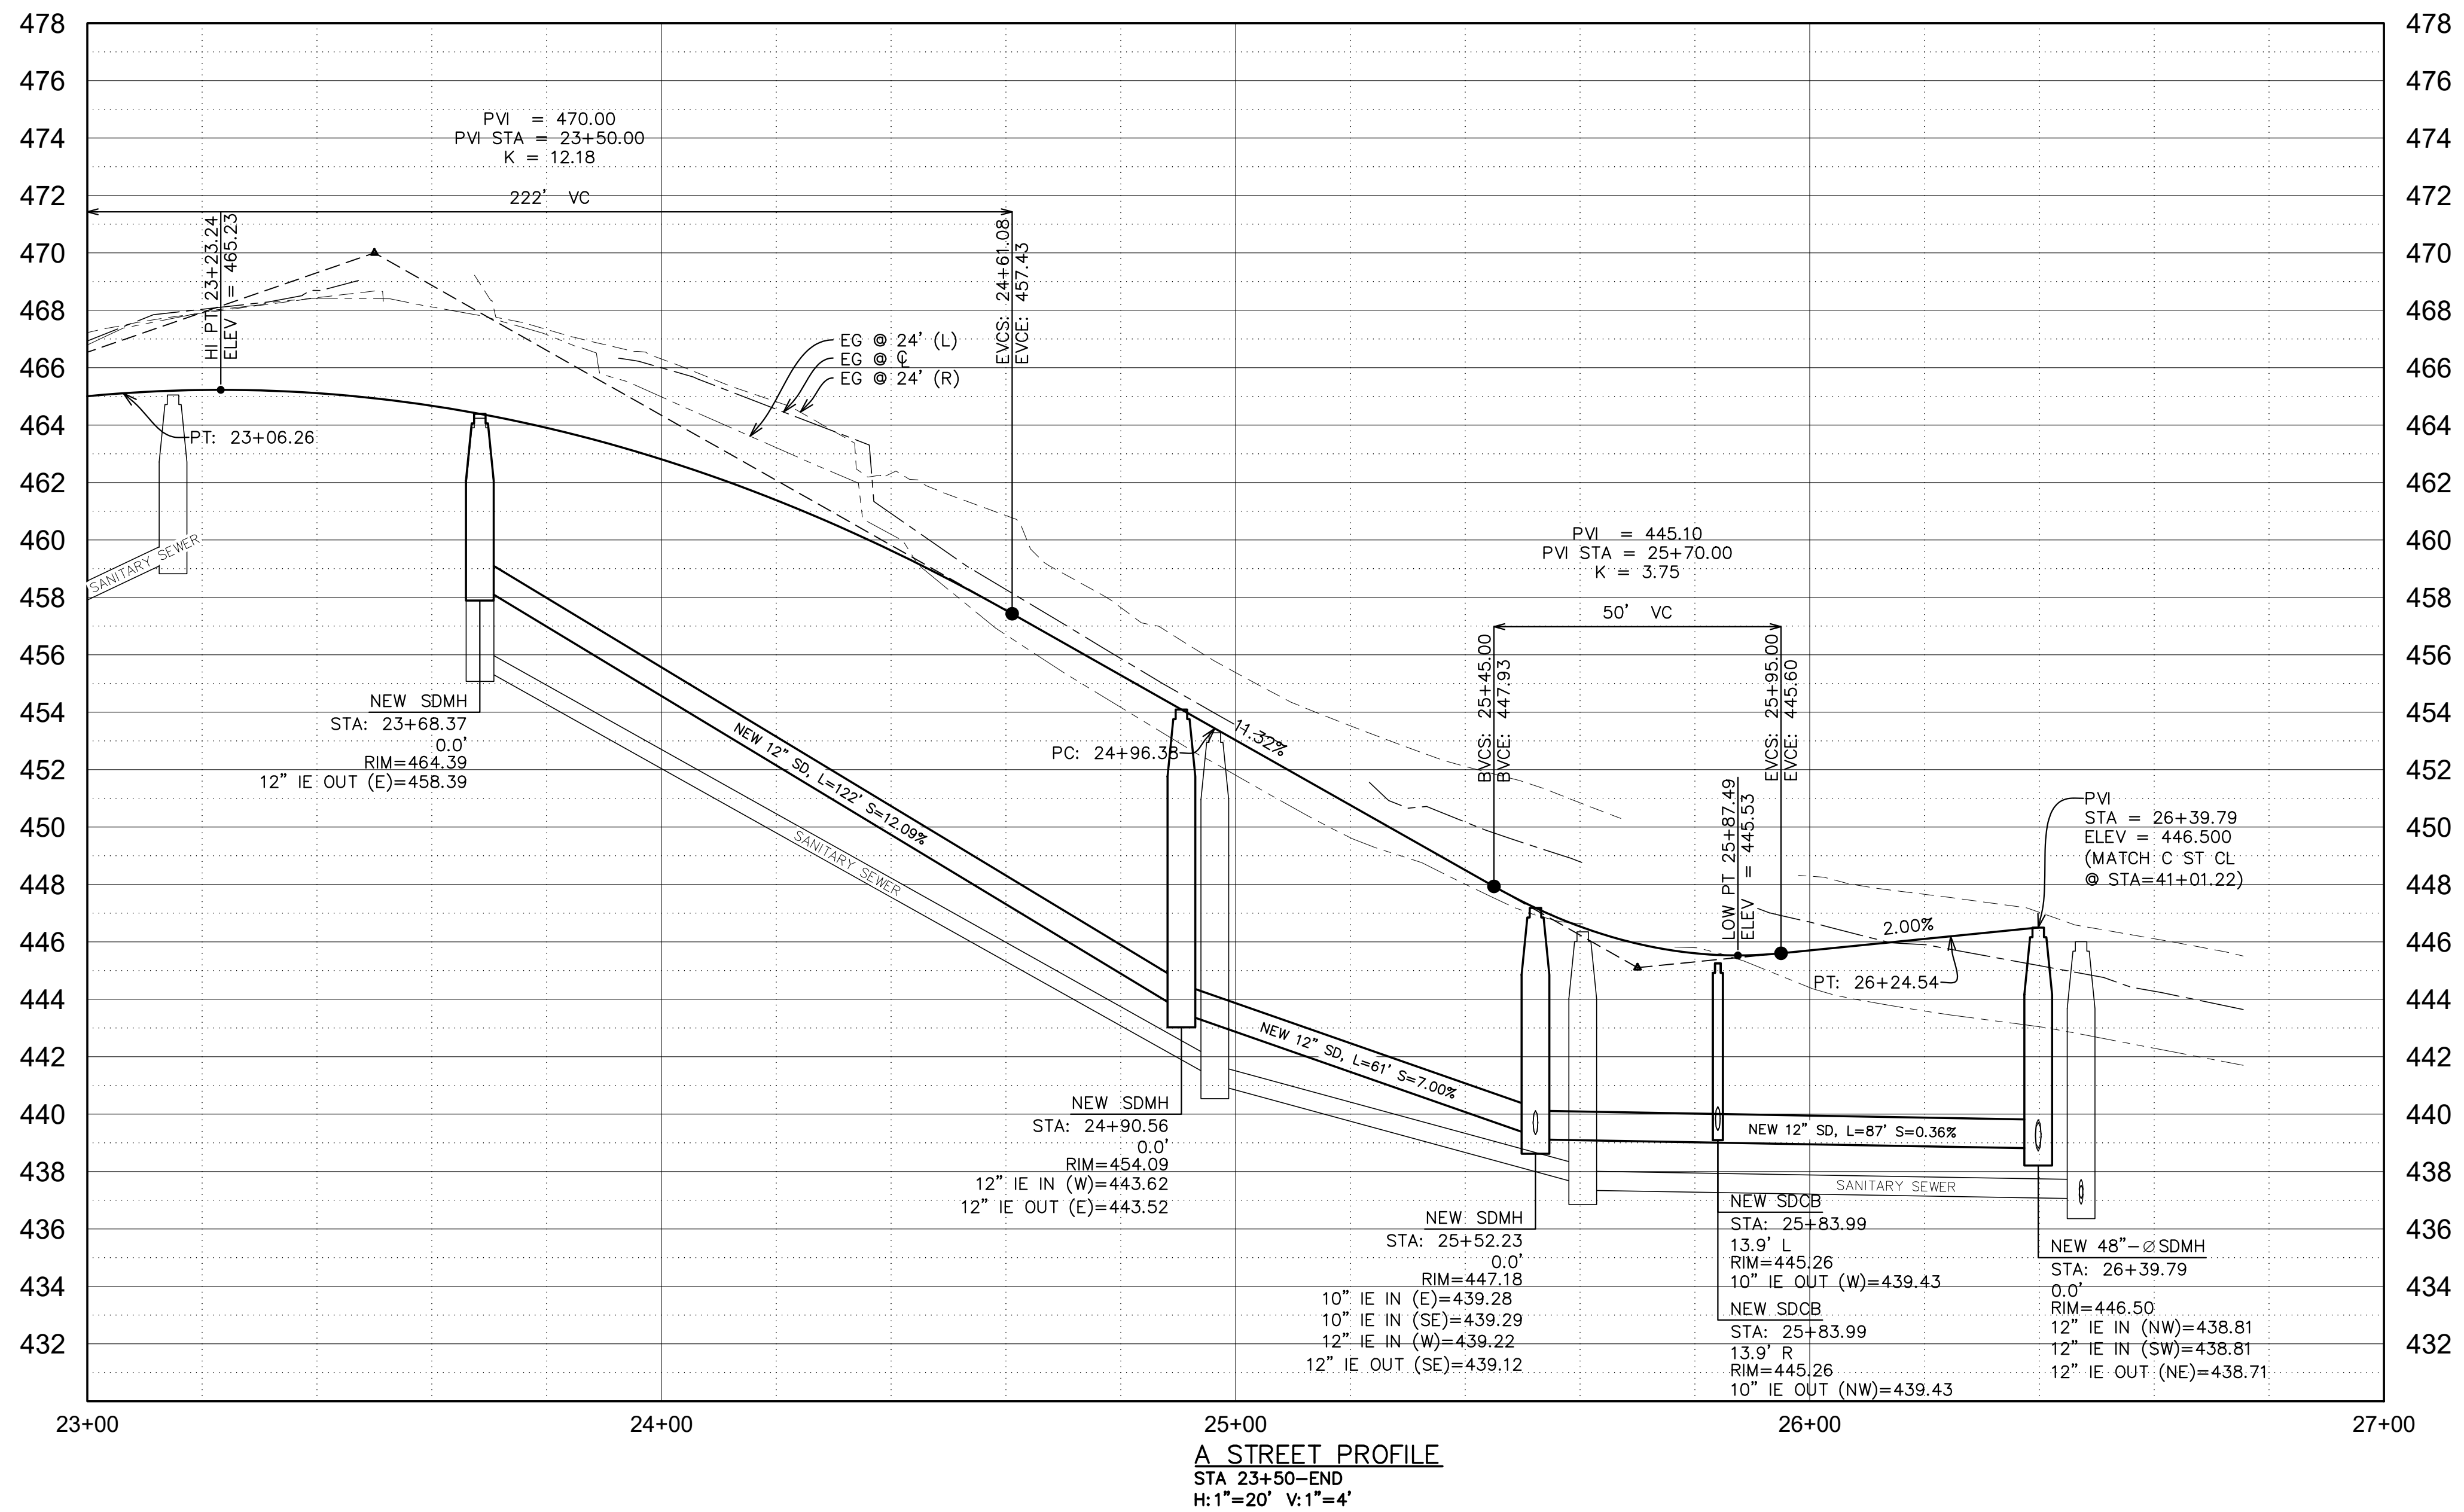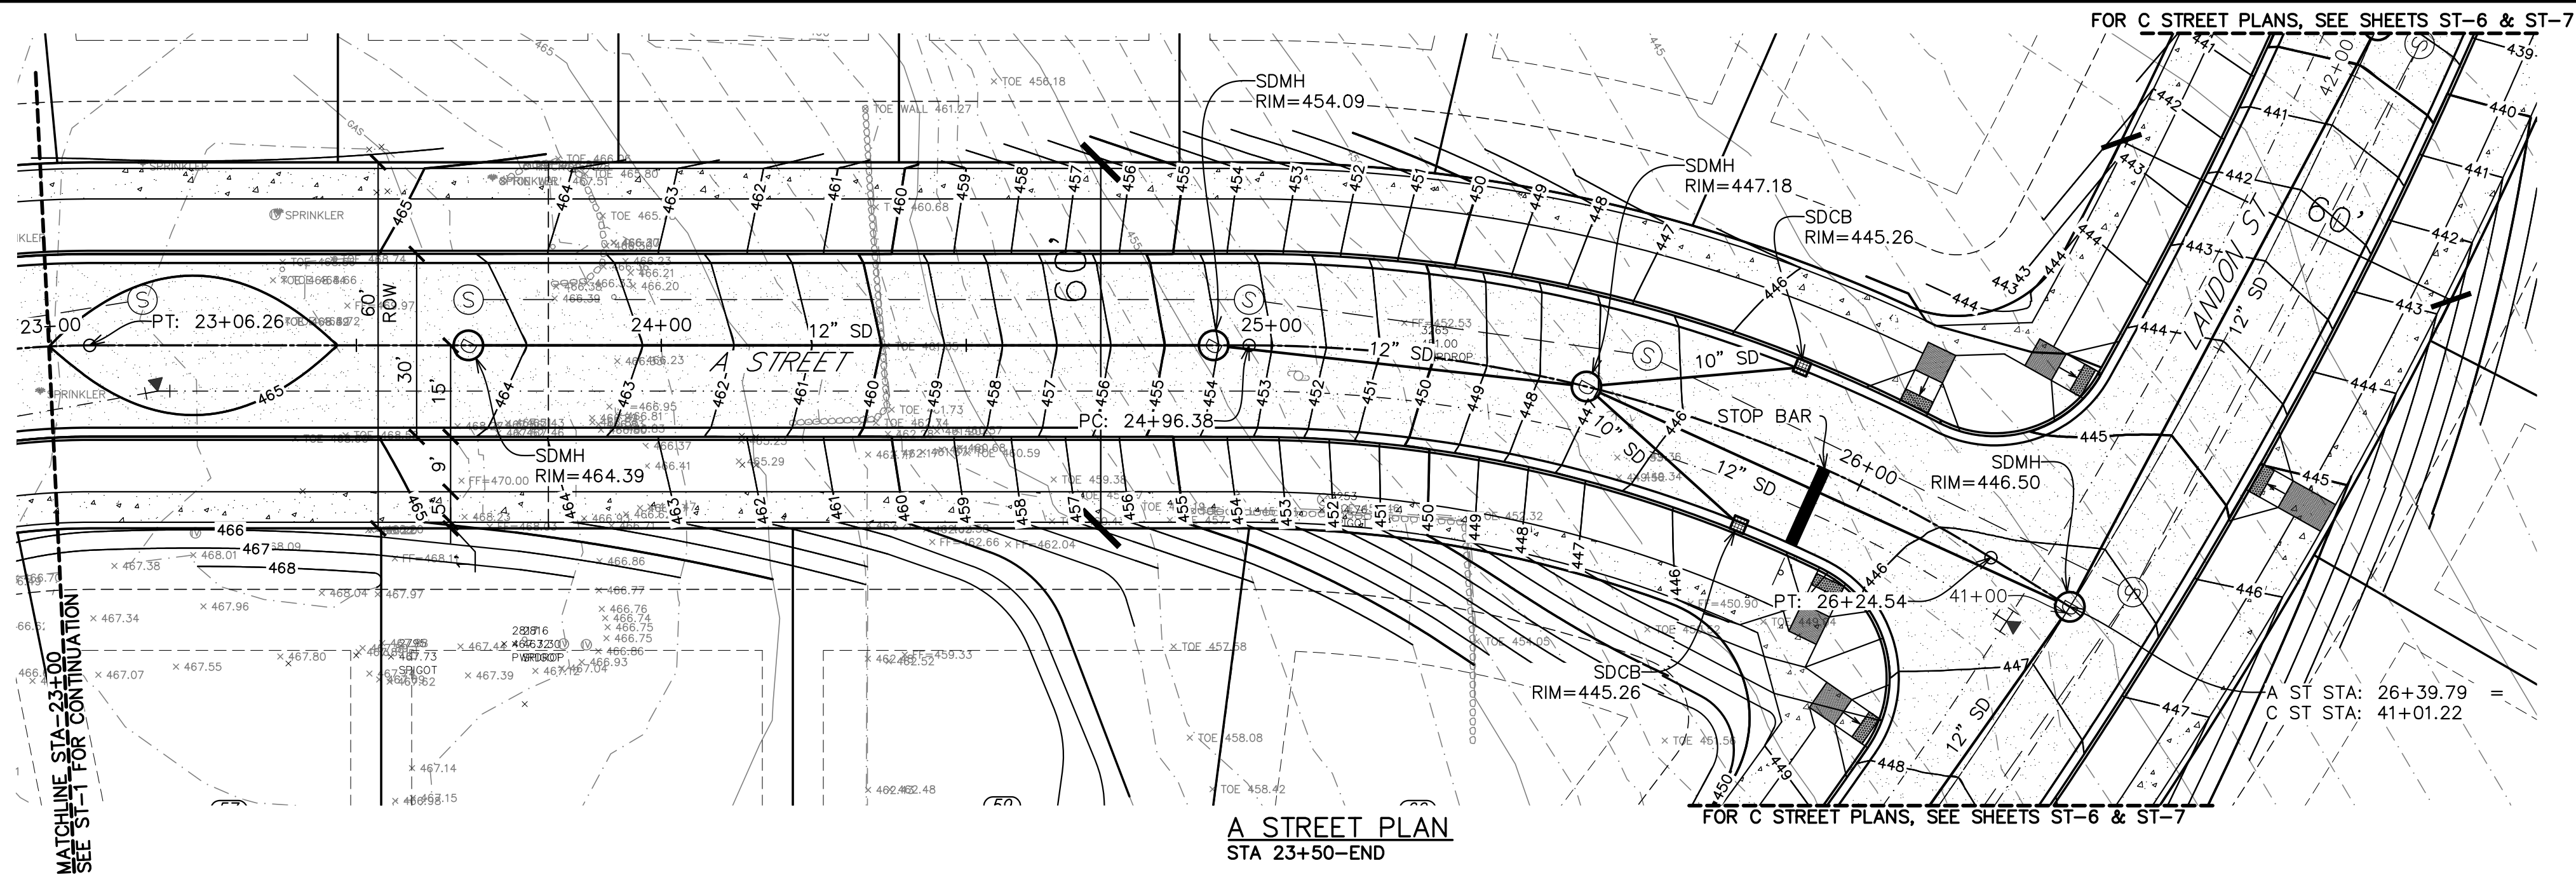

0 10 20 40
(feet)

VERIFY SCALE		DATE: 09/2020	
BAR IS ONE INCH ON ORIGINAL DRAWING	IF NOT ONE INCH ON ORIGINAL DRAWING, SCALES ACCURACY	NO.	DATE
1"		1	
DSN.	JW	AK	
DRN.	JW	AK	
CKD.	JW		
		DESCRIPTION	BY
		REVISIONS	

WESTECH ENGINEERING, INC.
CONSULTING ENGINEERS AND PLANNERS

WE

3841 Fairview Industrial Dr. S.E., Suite 100, Salem, OR 97302
Phone: (503) 585-2474 Fax: (503) 585-3986
E-mail: westech@westech-eng.com



STATE ST HOMES INC
THE RESERVE AT BATTLECREEK

A STREET PLAN & PROFILE
23+50-END


DRAWING
ST-2

JOB NUMBER
3063.0000.0


2/10/2021 10:41:37 AM
C:\Users\G\OneDrive\Work (PC)\Projects\Clutch Industries\Battlecreek & Landau Subdivision 3063.0000.0\Civil\Plots\B Street & Storm.dwg, (ST-3 tab)

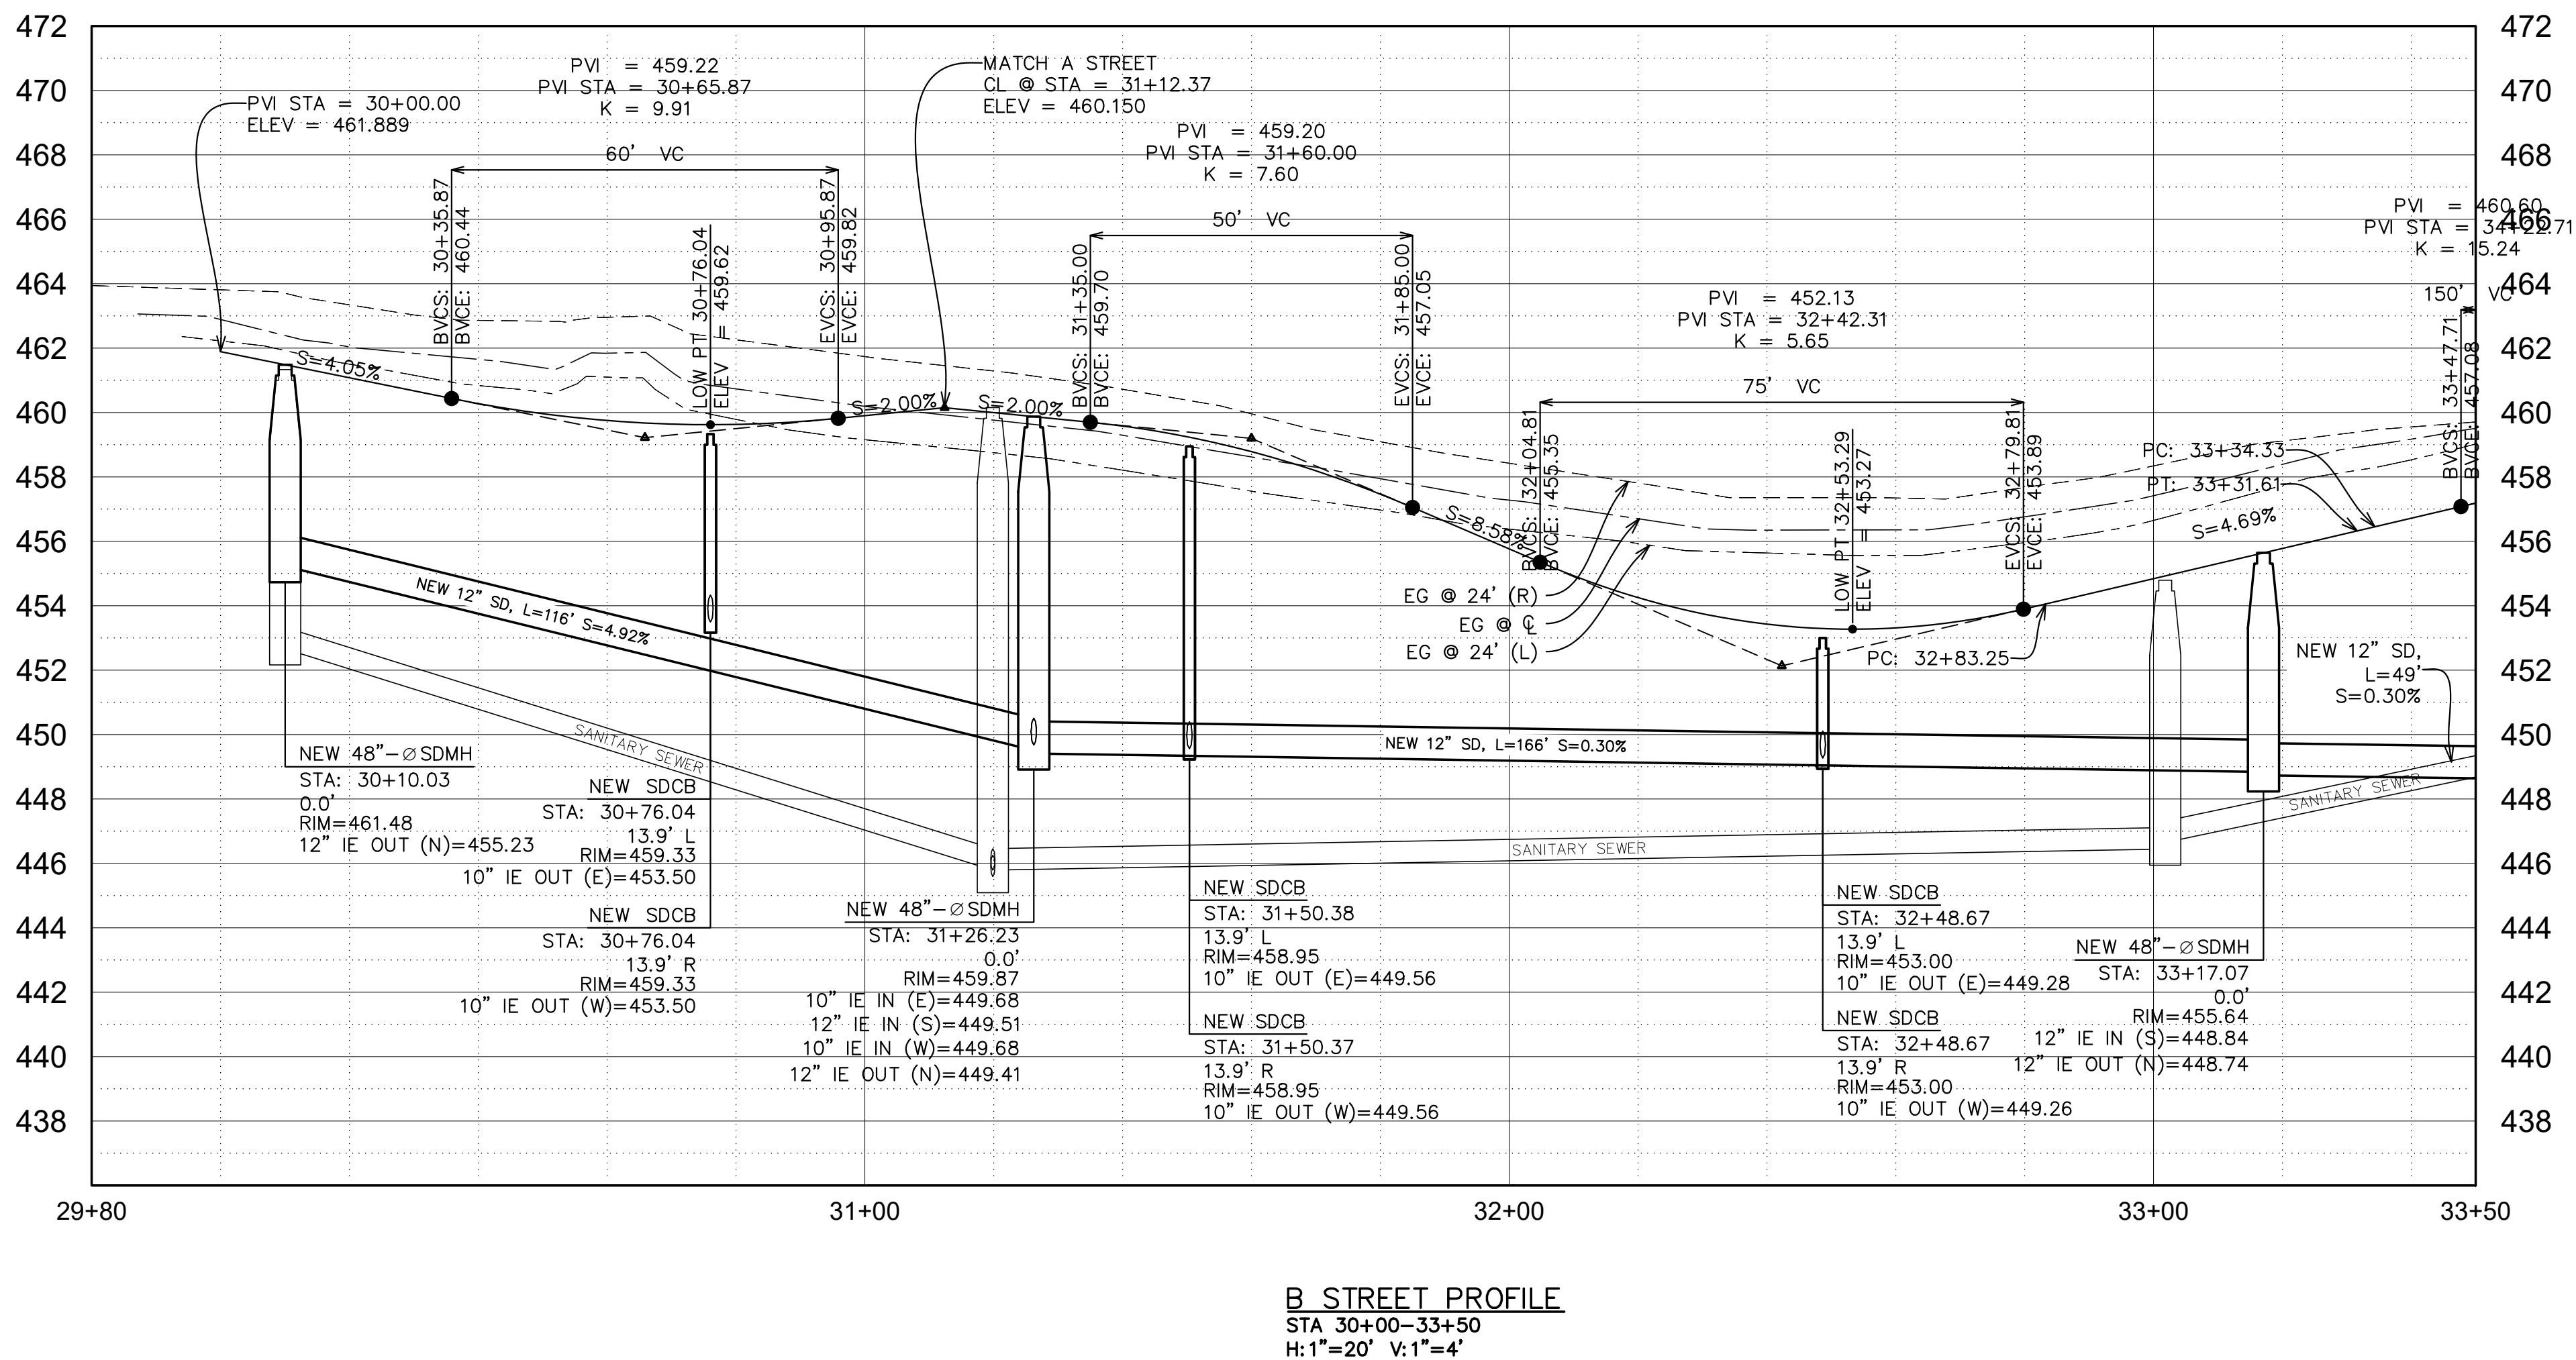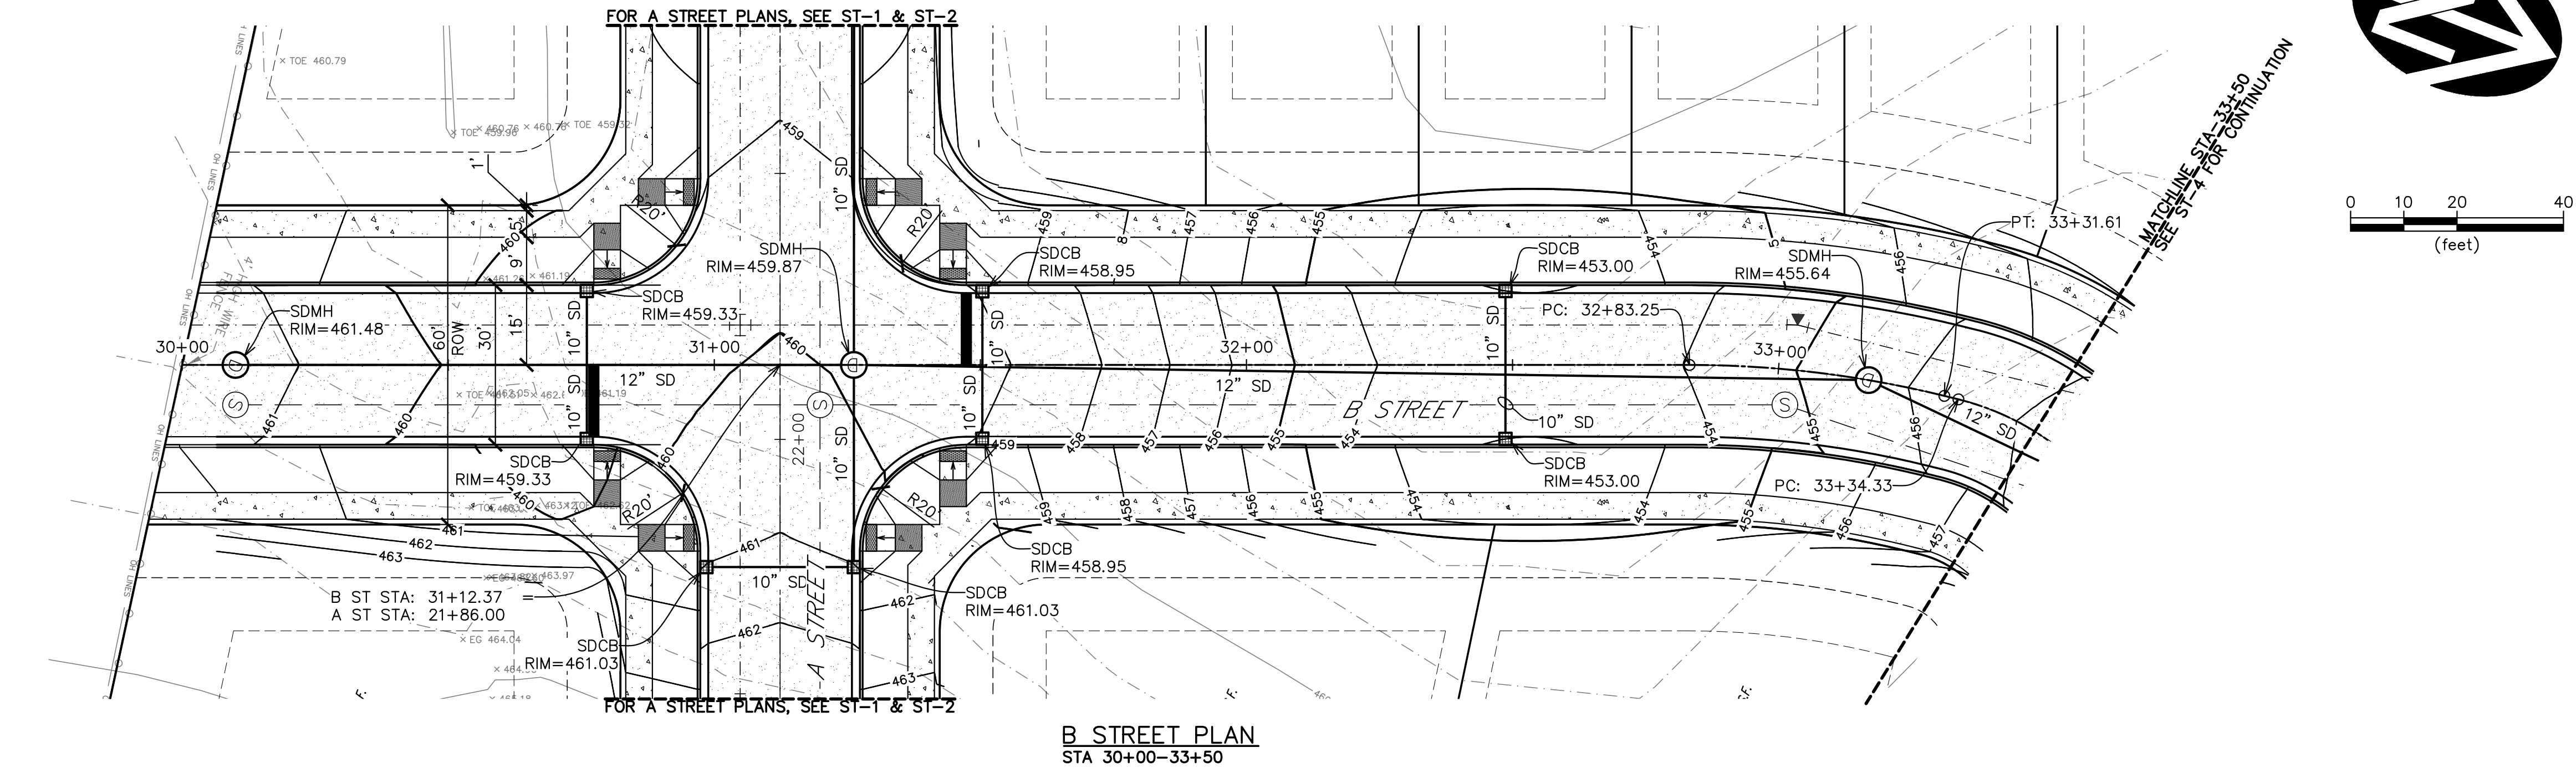


STATE ST HOMES INC		THE RESERVE AT BATTLECREEK		DRAWING		JOB NUMBER	
				ST-3		3063.0000.0	
 WESTECH ENGINEERING, INC. CONSULTING ENGINEERS AND PLANNERS 3841 Fairview Industrial Dr. S.E., Suite 100, Salem, OR 97302 Phone: (503) 585-2474 Fax: (503) 585-3986 E-mail: westech@westech-eng.com				DATE: 09/2020		NO. 1	
				DATE: 09/2020		NO. 1	
VERIFY SCALE BAR IS ONE INCH ON ORIGINAL DRAWING IF NOT ONE INCH ON ORIGINAL DRAWING SCALE IS ACCURATE				DSN. JW		BY	
				DRN. AK		DESCRIPTION	
				CKD. JW		REVISIONS	

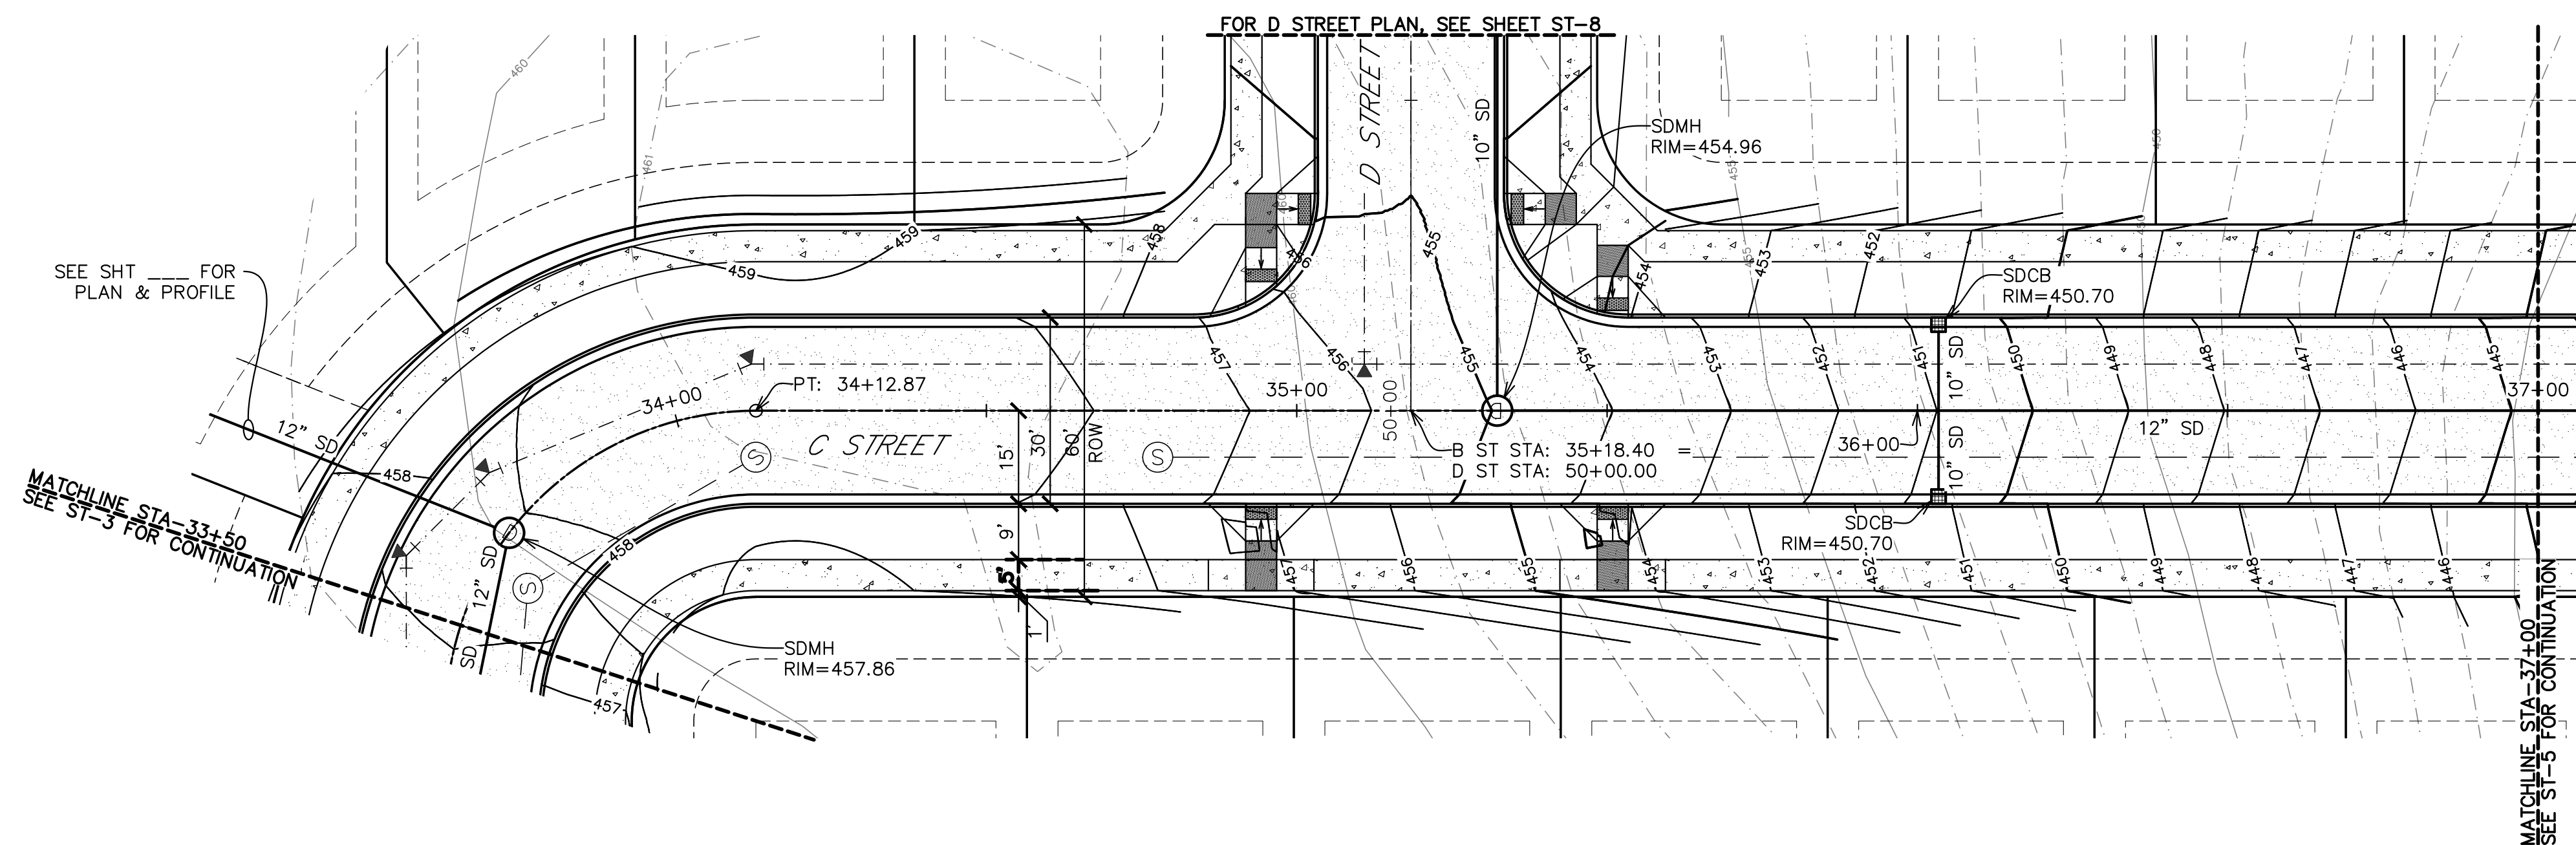

B STREET PLAN
STA 33+50-37+00

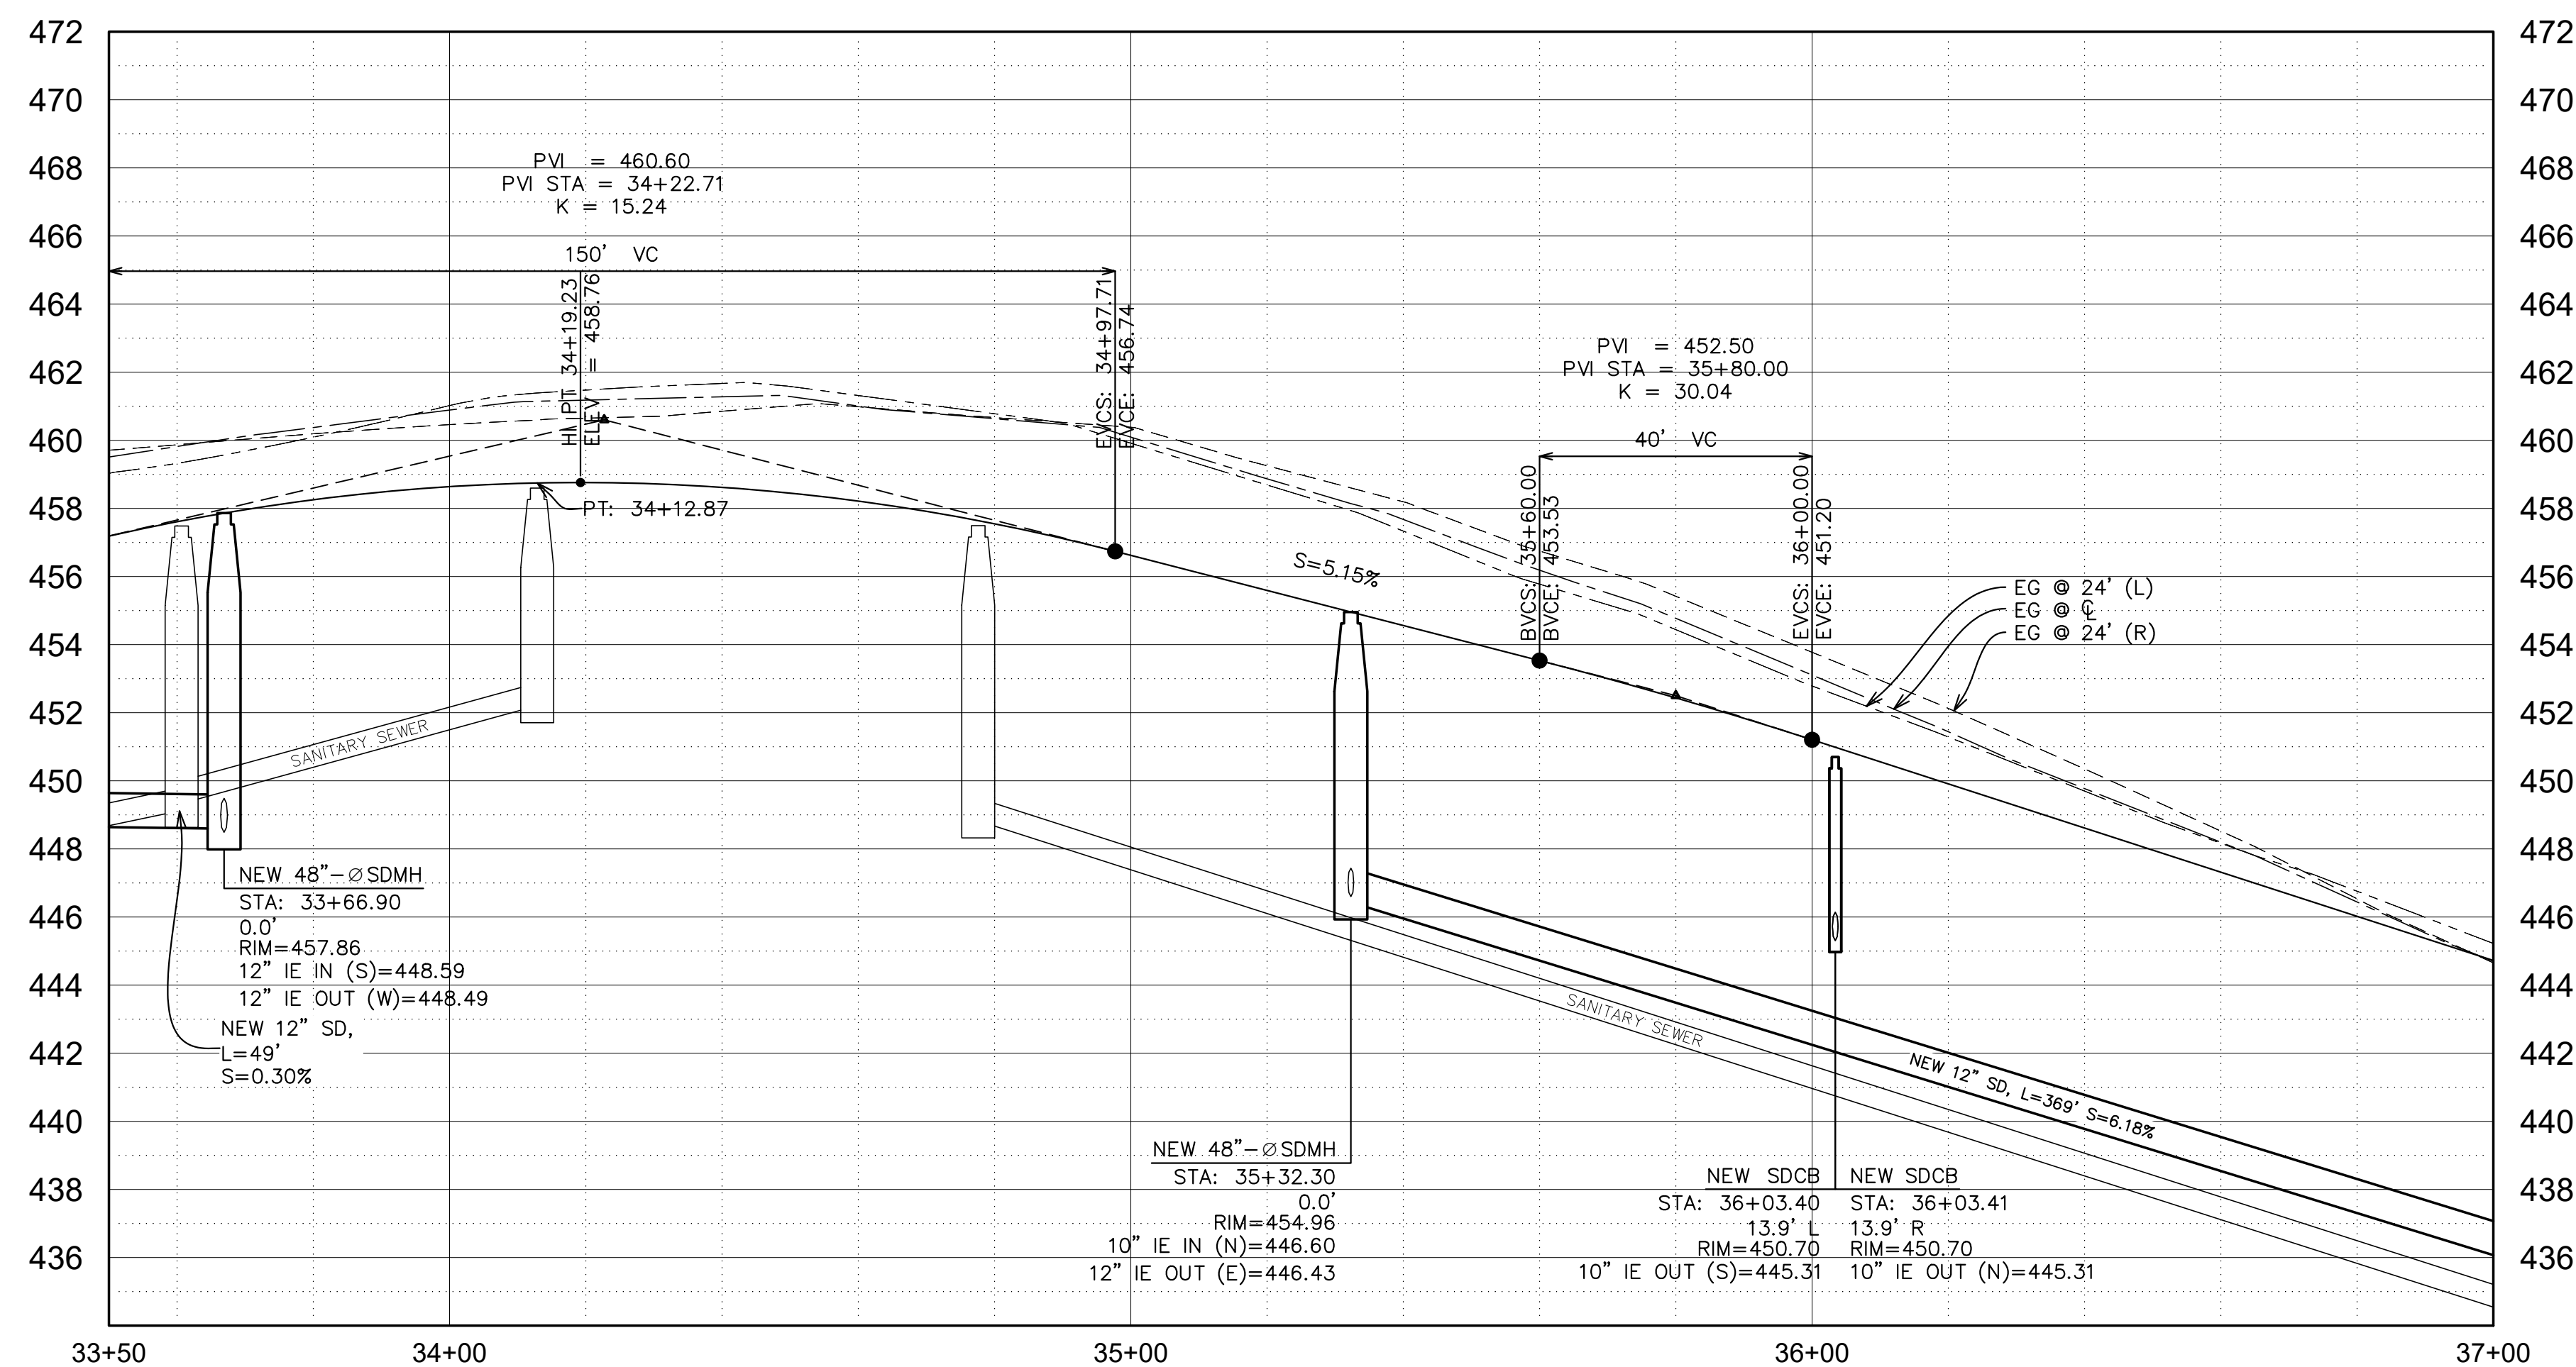

B STREET PROFILE
STA 33+50-37+00
H: 1"=20' V: 1"=4'

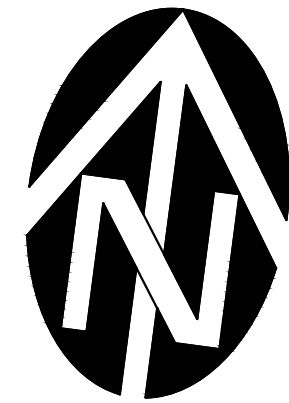[illegible]

WE

WESTECH ENGINEERING, INC.
CONSULTING ENGINEERS AND PLANNERS




5841 Fairview Industrial Dr. S.E., Suite 100, Salem, OR 97306
Phone: (503) 585-2474 Fax: (503) 585-3986
E-mail: westech@westech-eng.com

STATE ST HOMES INC
THE RESERVE AT BATTLECREEK
C STREET PLAN & PROFILE
33+50-37+00

DRAWING
ST-4

JOB NUMBER
3063.0000.C

2/10/2021 10:43:51 AM
C:\Users\jcad\Desktop\Work (PC)\Projects\Clutch Industries\Battlecreek & Landon Subdivision 3063.0000.0\Civil\Plans\Landon St. & Storm.dwg, (ST-7 tab)

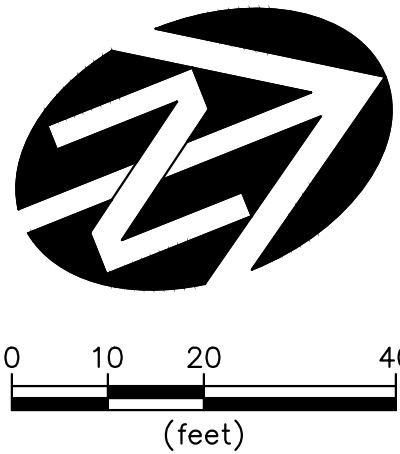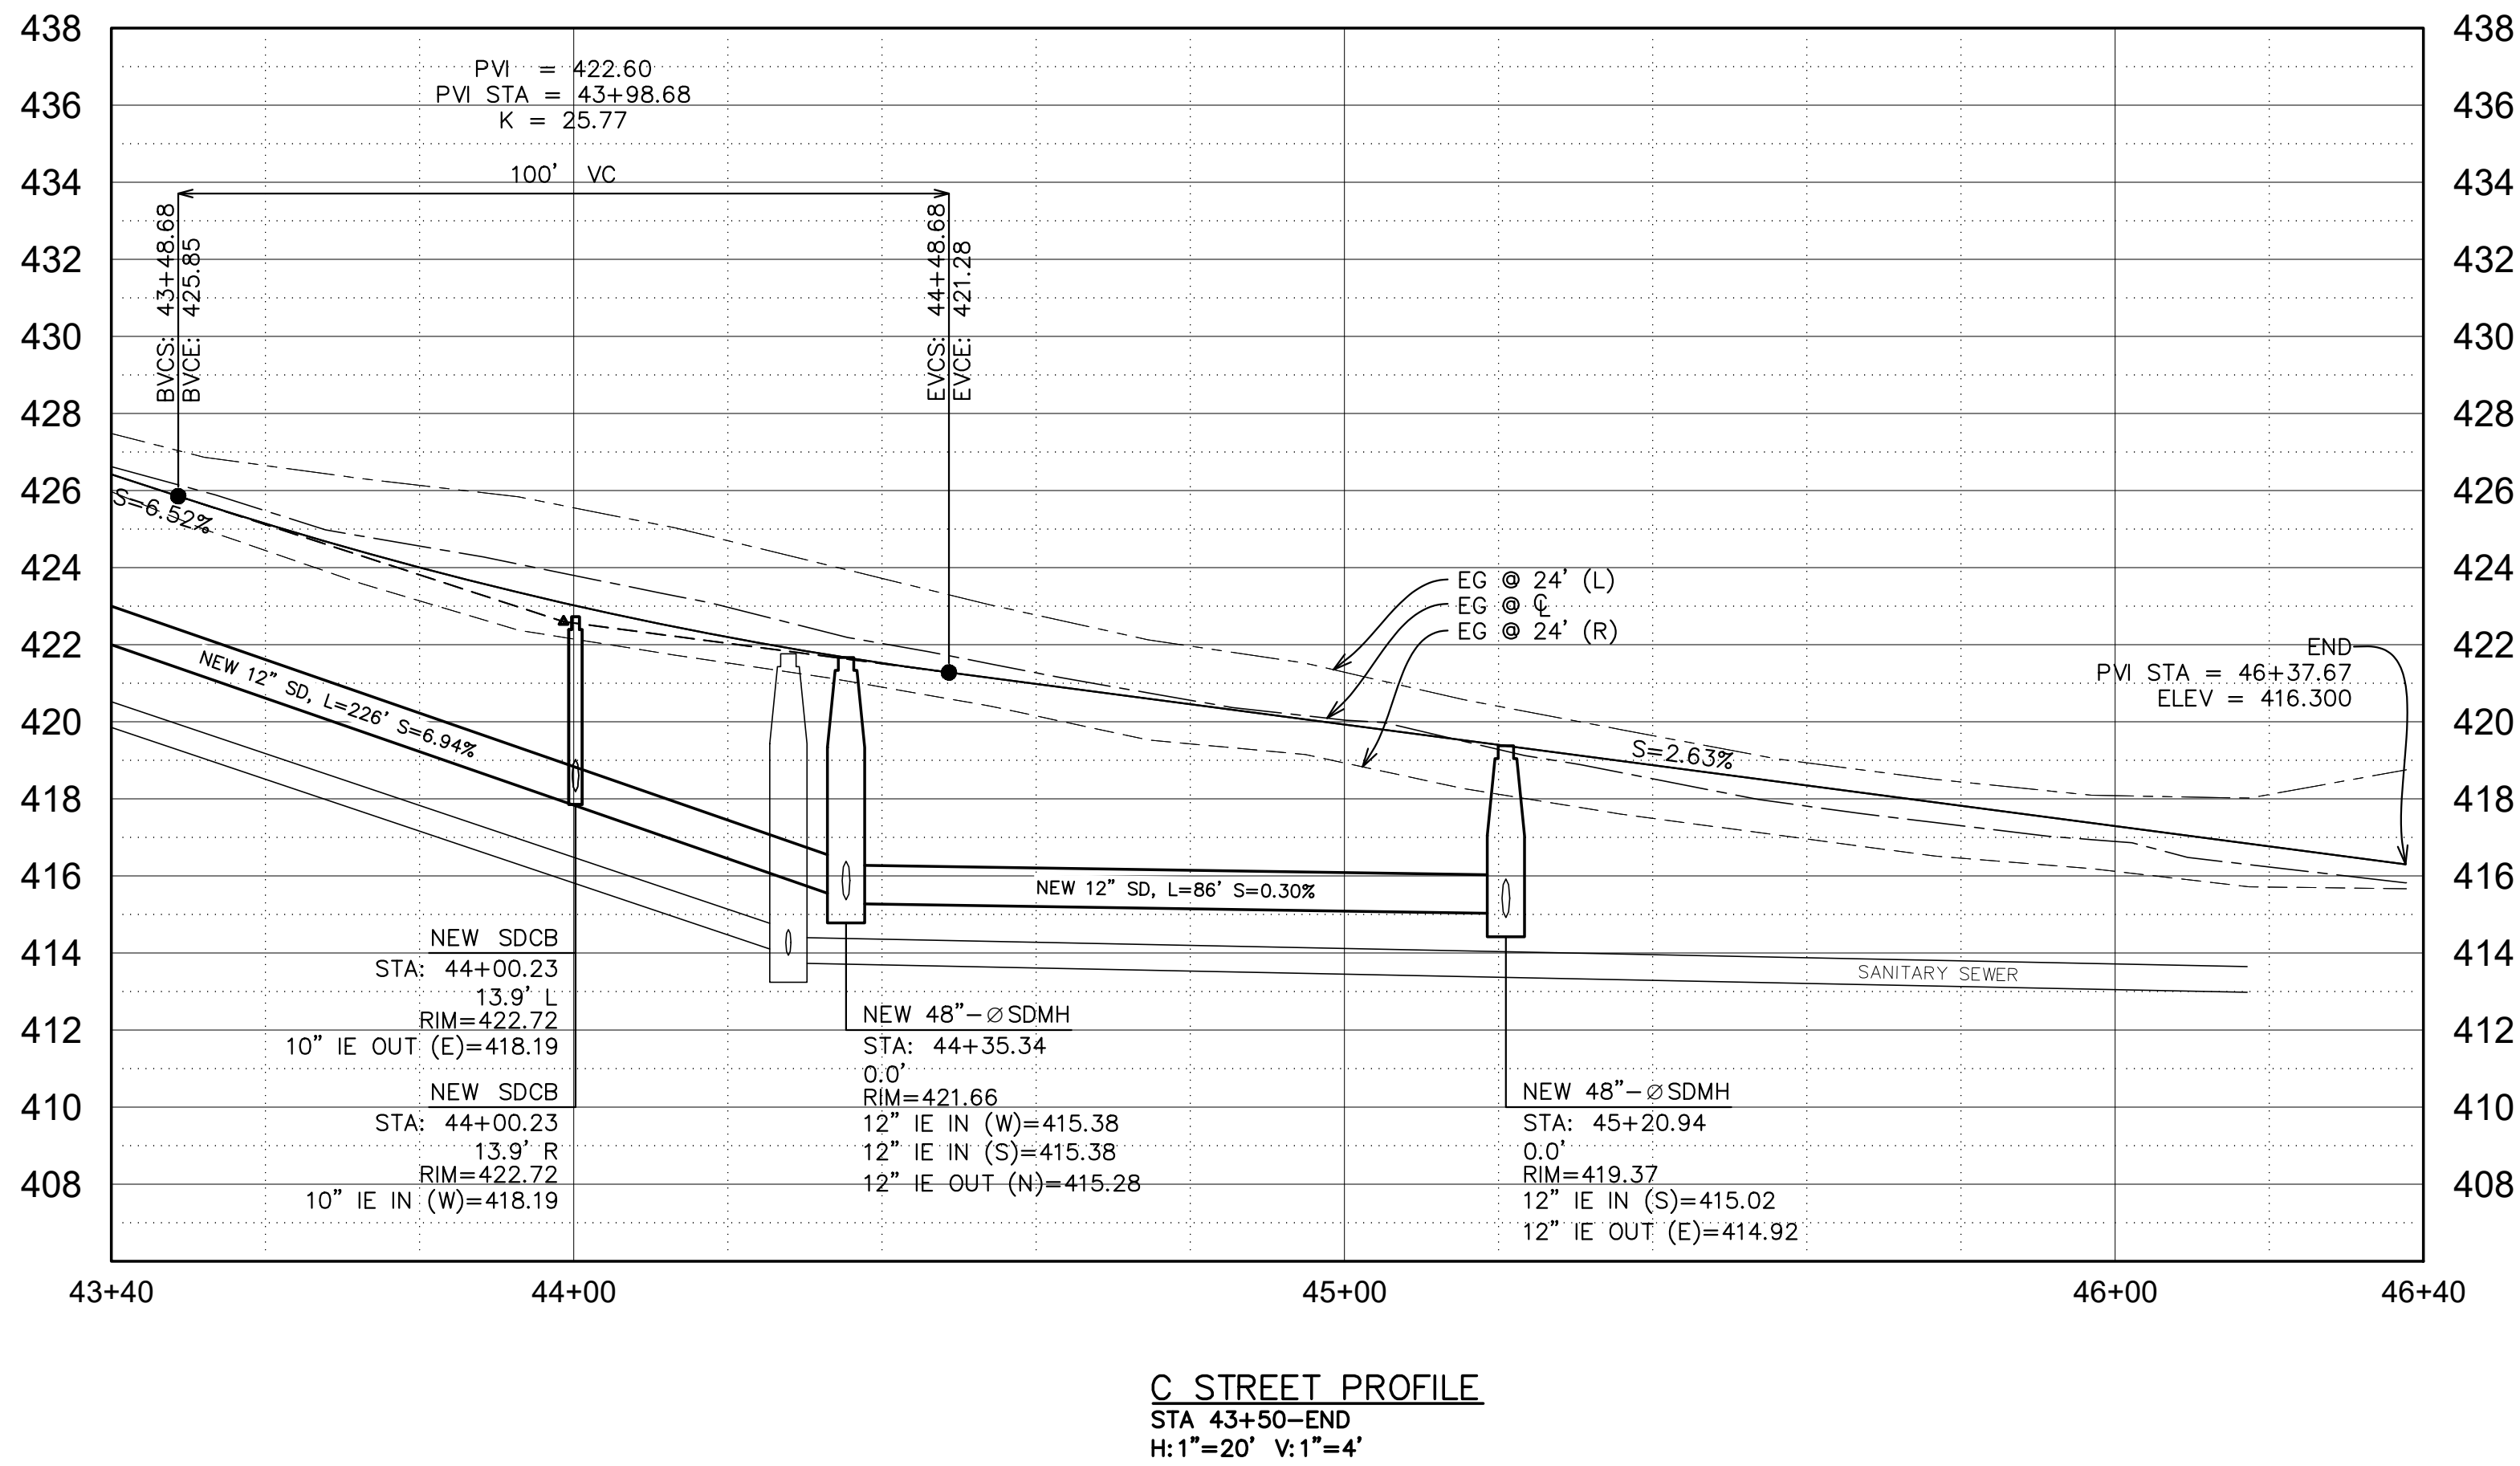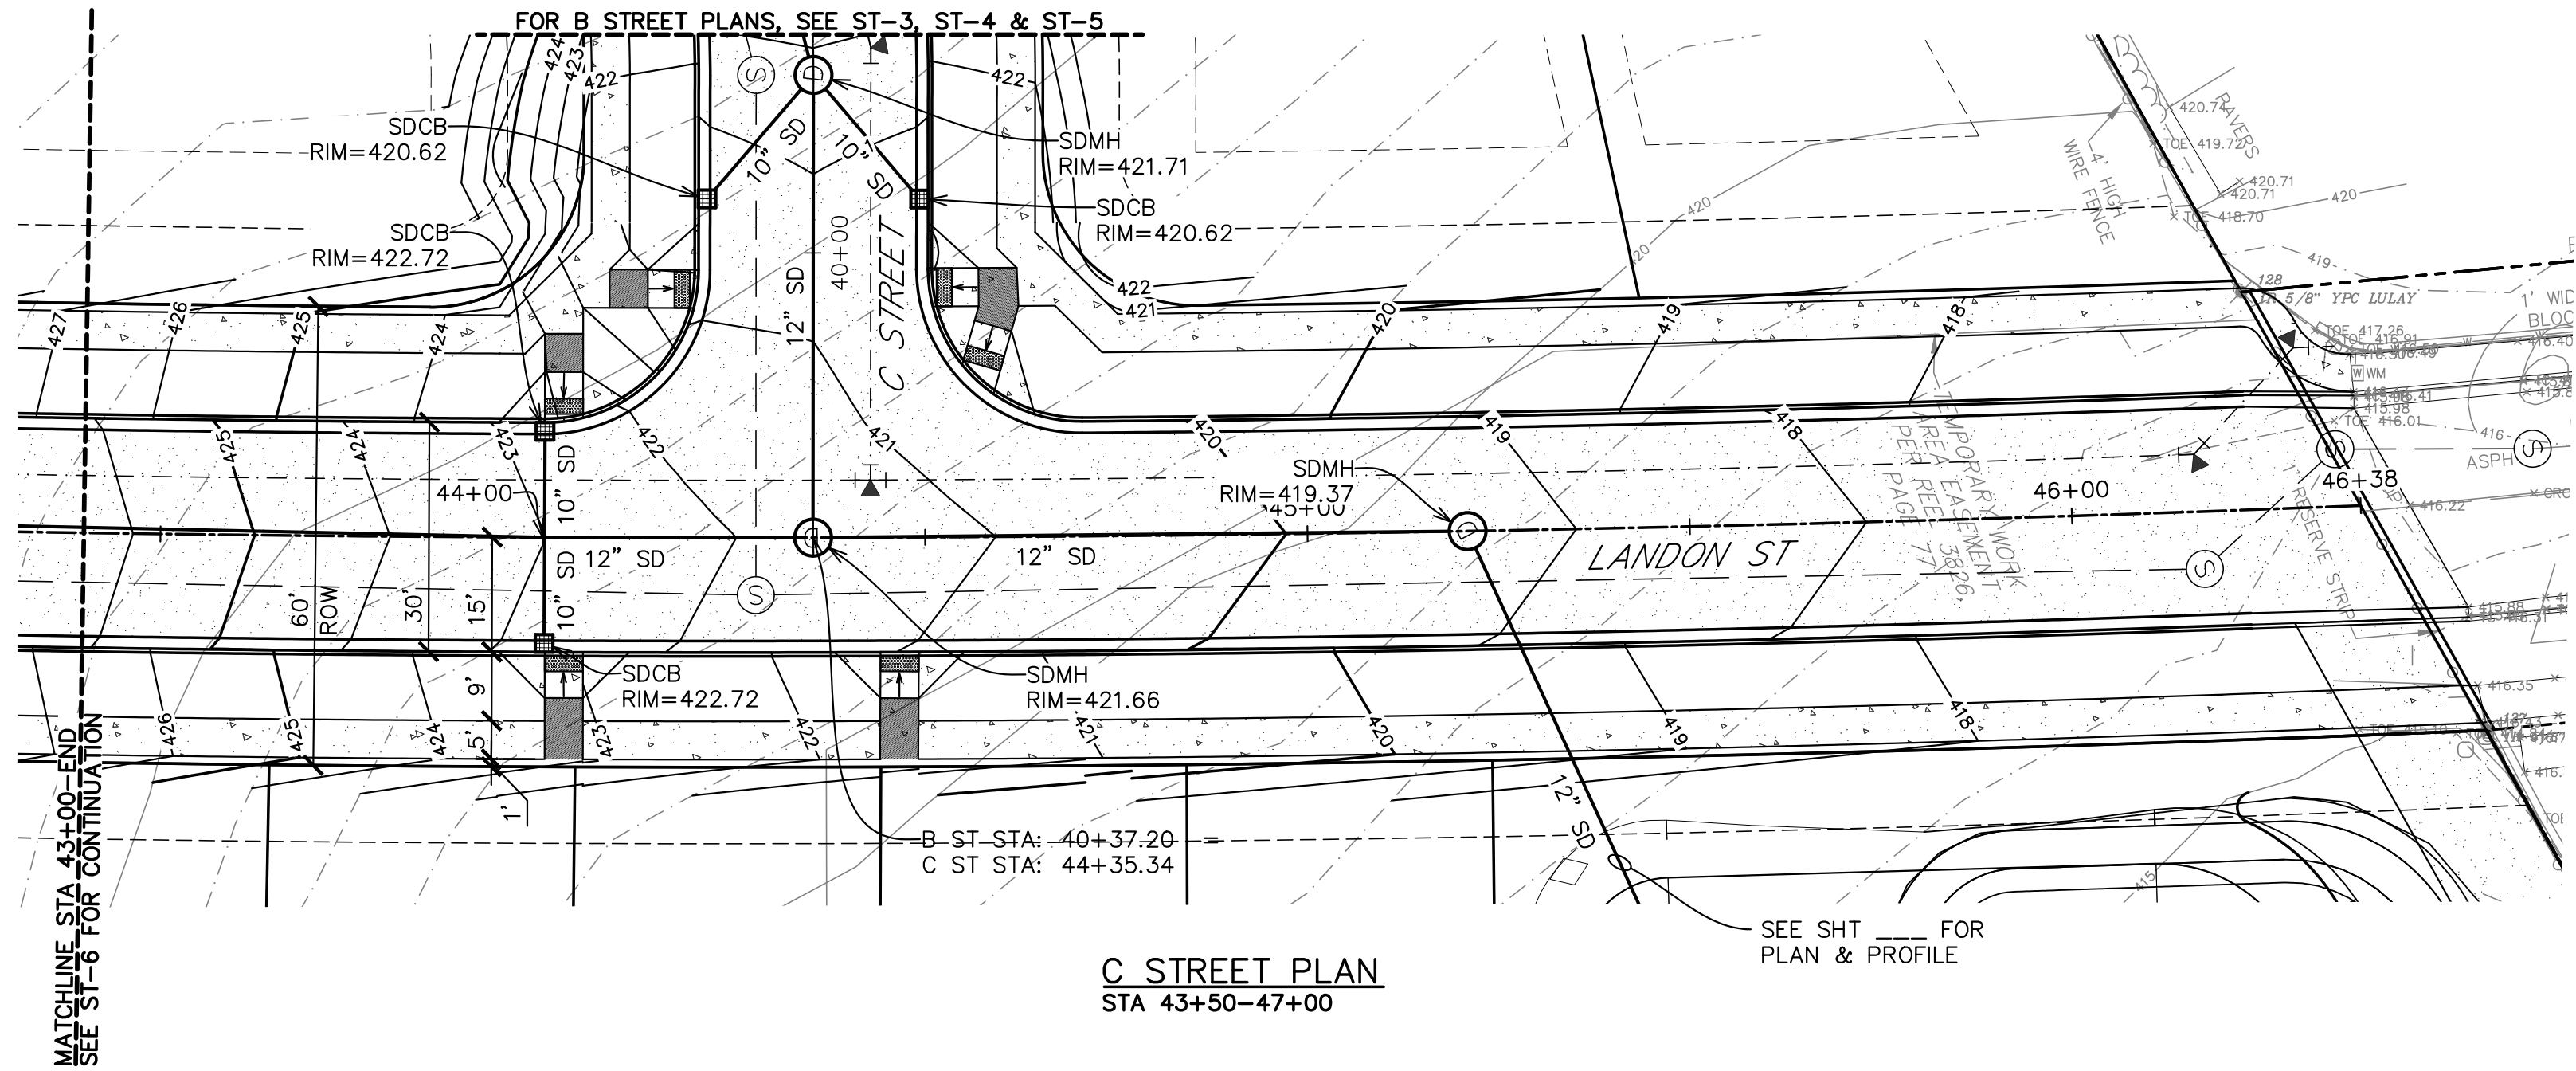


VERIFY SCALE BAR IS ONE INCH ON ORIGINAL DRAWING IF NOT ONE INCH ON ORIGINAL DRAWING SCALE IS ACCURATE	DATE: 09/2020
DSN. JW	NO. 1
DRN. AK	DESCRIPTION
CKD. JW	REVISIONS
BY	


STATE ST HOMES INC	THE RESERVE AT BATTLECREEK
LONDON ST PLAN & PROFILE	43+40-END

WESTECH ENGINEERING, INC. CONSULTING ENGINEERS AND PLANNERS	3841 Fairview Industrial Dr. S.E., Suite 100, Salem, OR 97302 Phone: (503) 585-2474 Fax: (503) 585-3986 E-mail: westech@westech-eng.com
--	---


DRAWING ST-7
JOB NUMBER 3063.0000.0

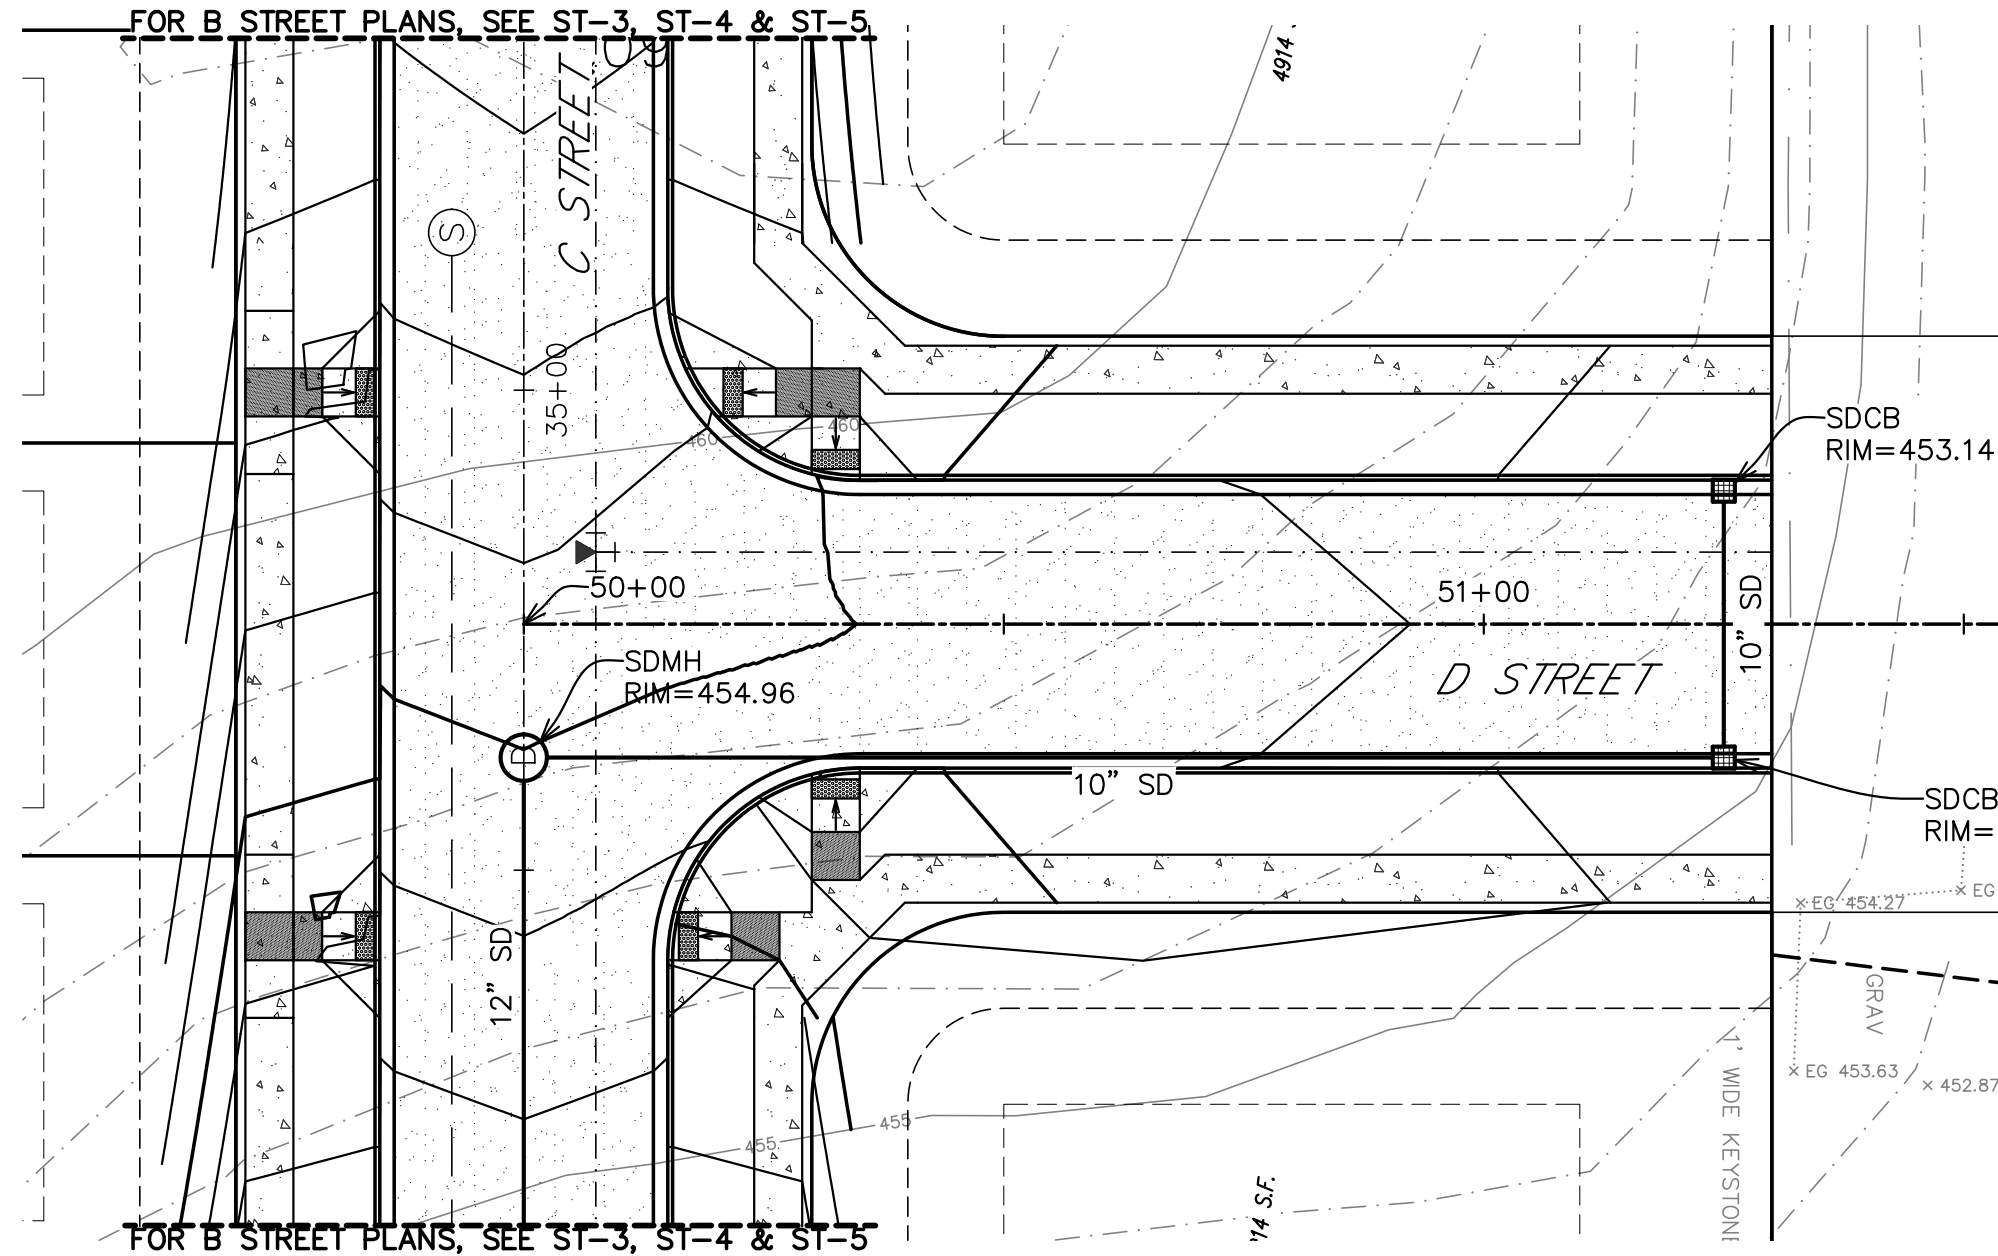

D STREET PLAN
STA 50+00-END

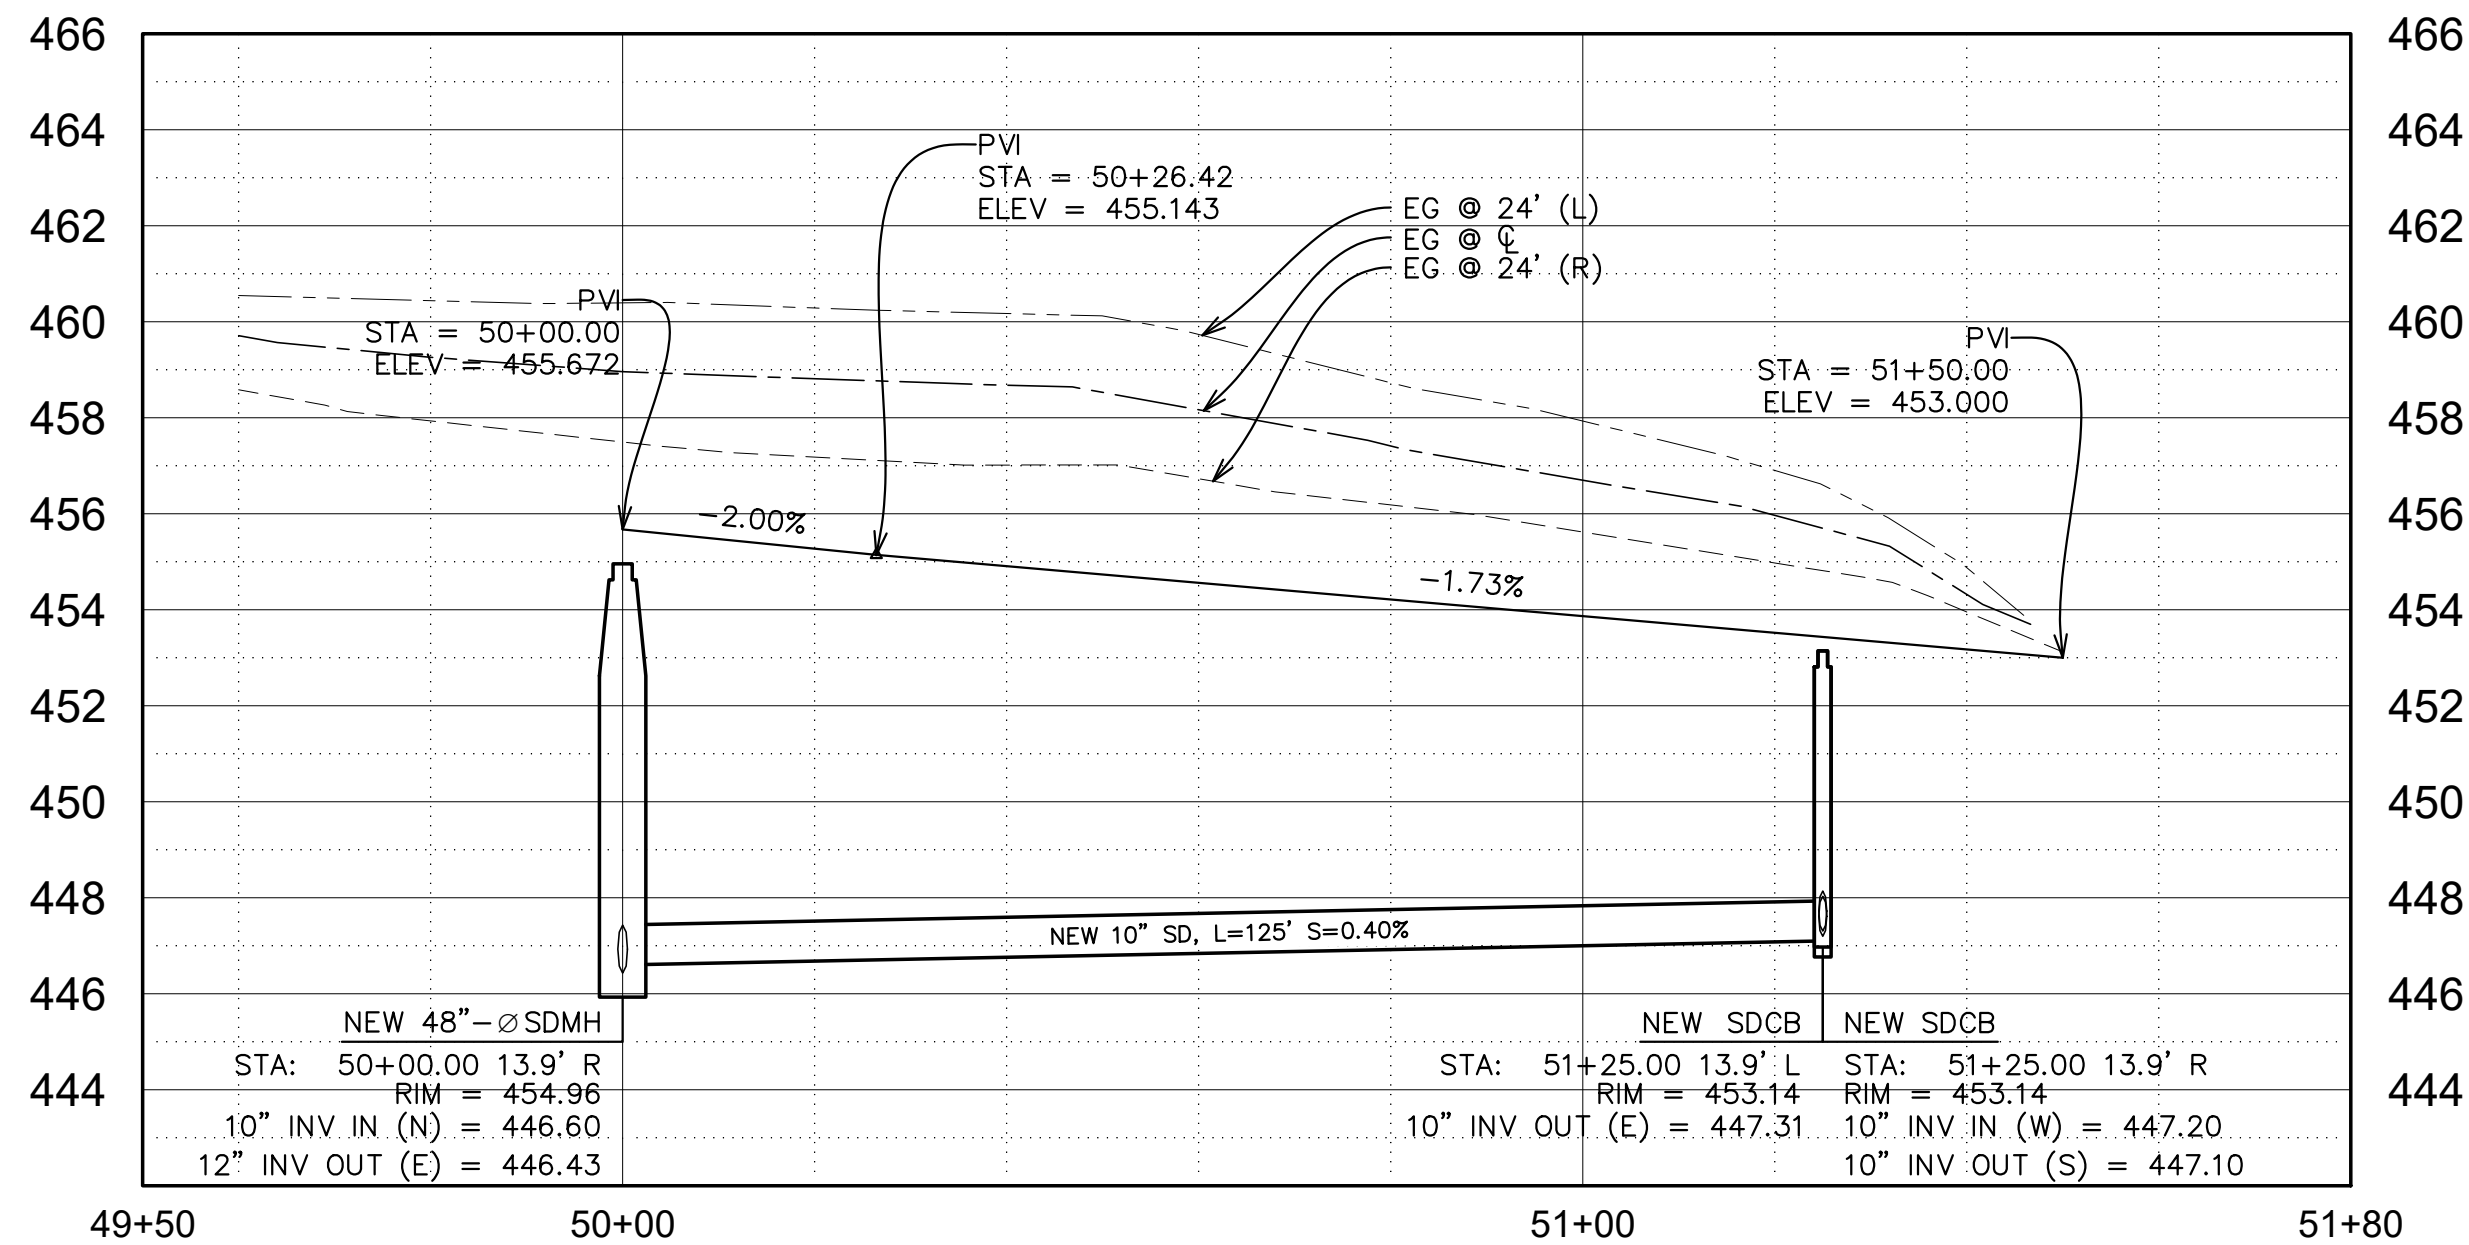

D STREET PROFILE
STA 50+00-END
H:1"=20' V:1"=4'

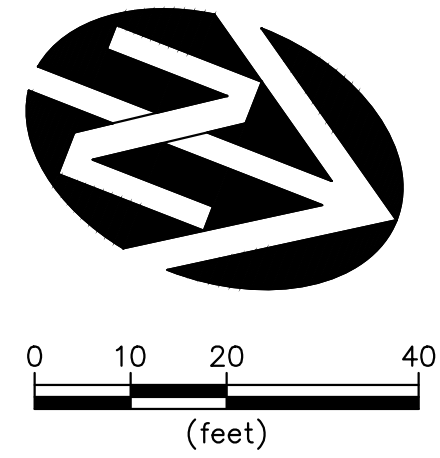

STATE ST HOMES INC		THE RESERVE AT BATTLECREEK		D STREET PLAN & PROFILE 50+00-END		DRAWING ST-8		JOB NUMBER 3063.0000.0	
WESTECH ENGINEERING, INC. CONSULTING ENGINEERS AND PLANNERS		3841 Fairview Industrial Dr. S.E., Suite 100, Salem, OR 97302 Phone: (503) 585-2474 Fax: (503) 585-3986 E-mail: westech@westech-eng.com		DATE: 10/2020		NO. 1		DATE	
VERIFY SCALE BAR IS ONE INCH ON ORIGINAL DRAWING IF NOT ONE INCH ON THIS DRAWING, THE SCALE IS ACCURATE		DSN. JW DRN. AK CKD. JW		DESCRIPTION		REVISIONS		BY	