
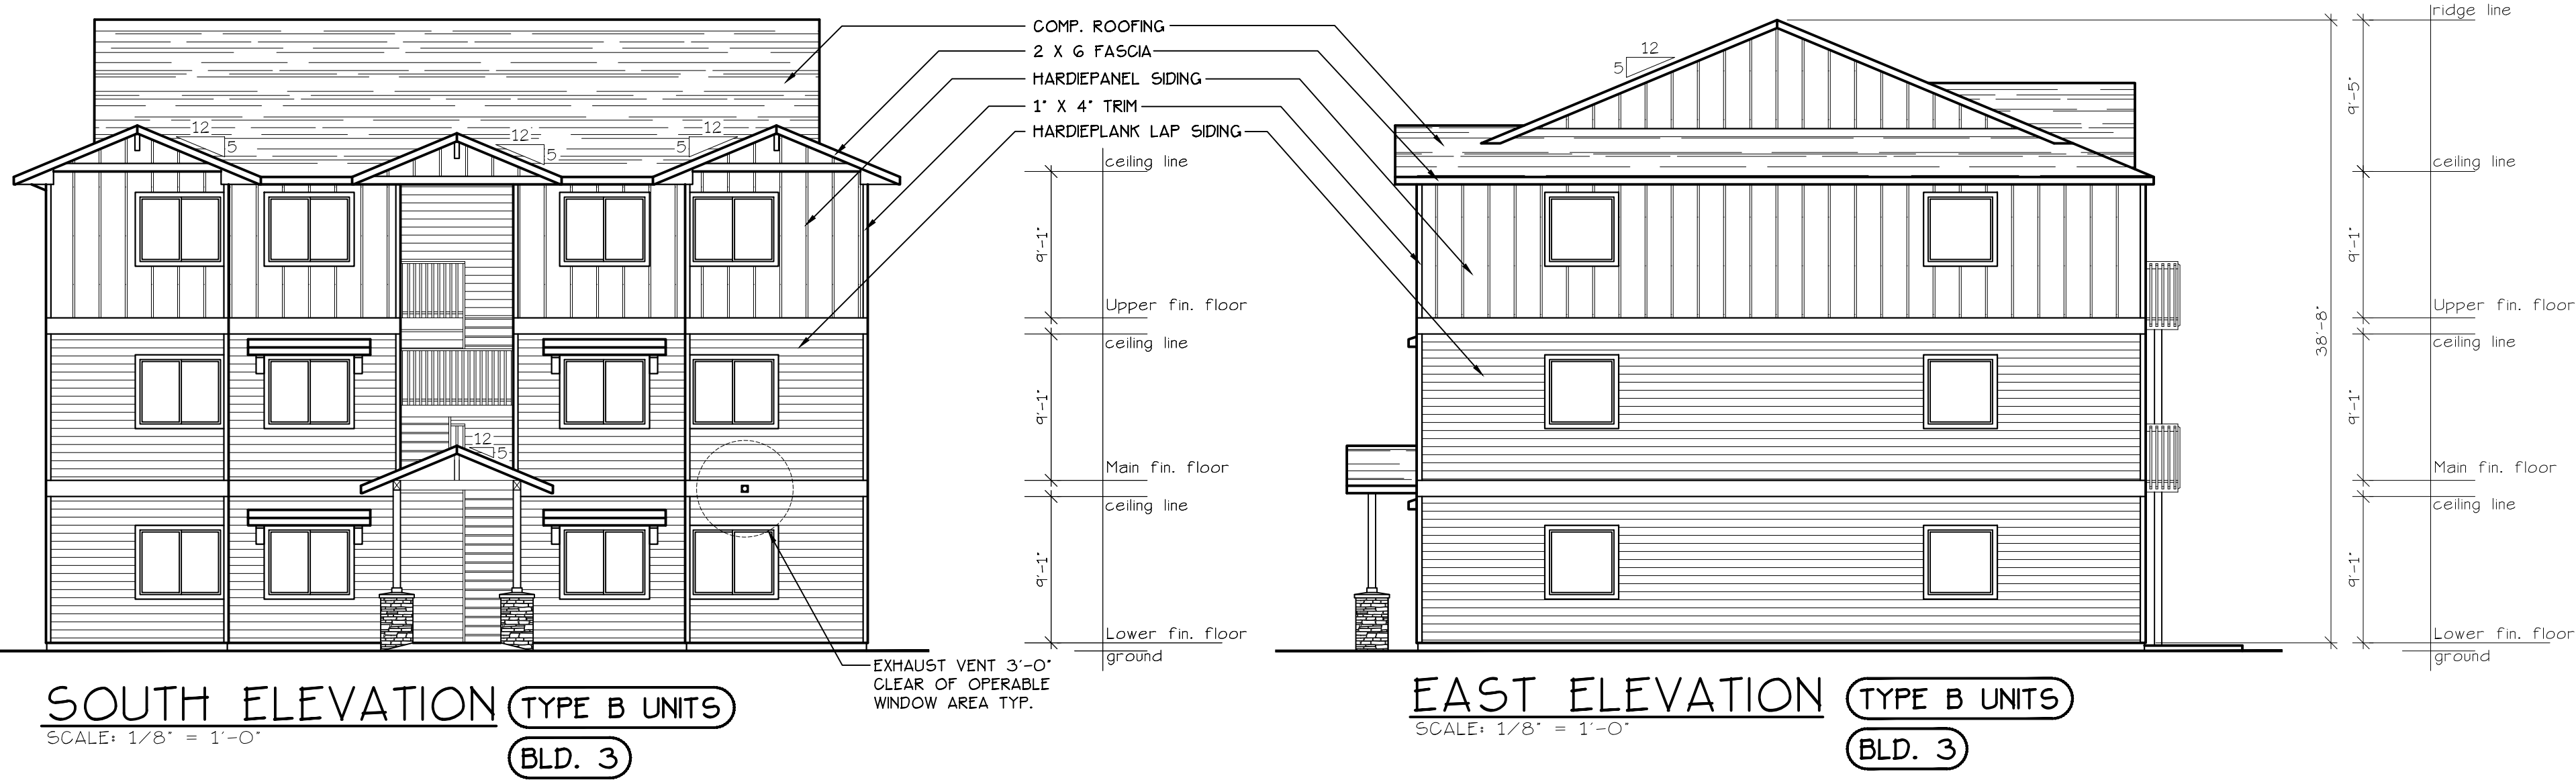


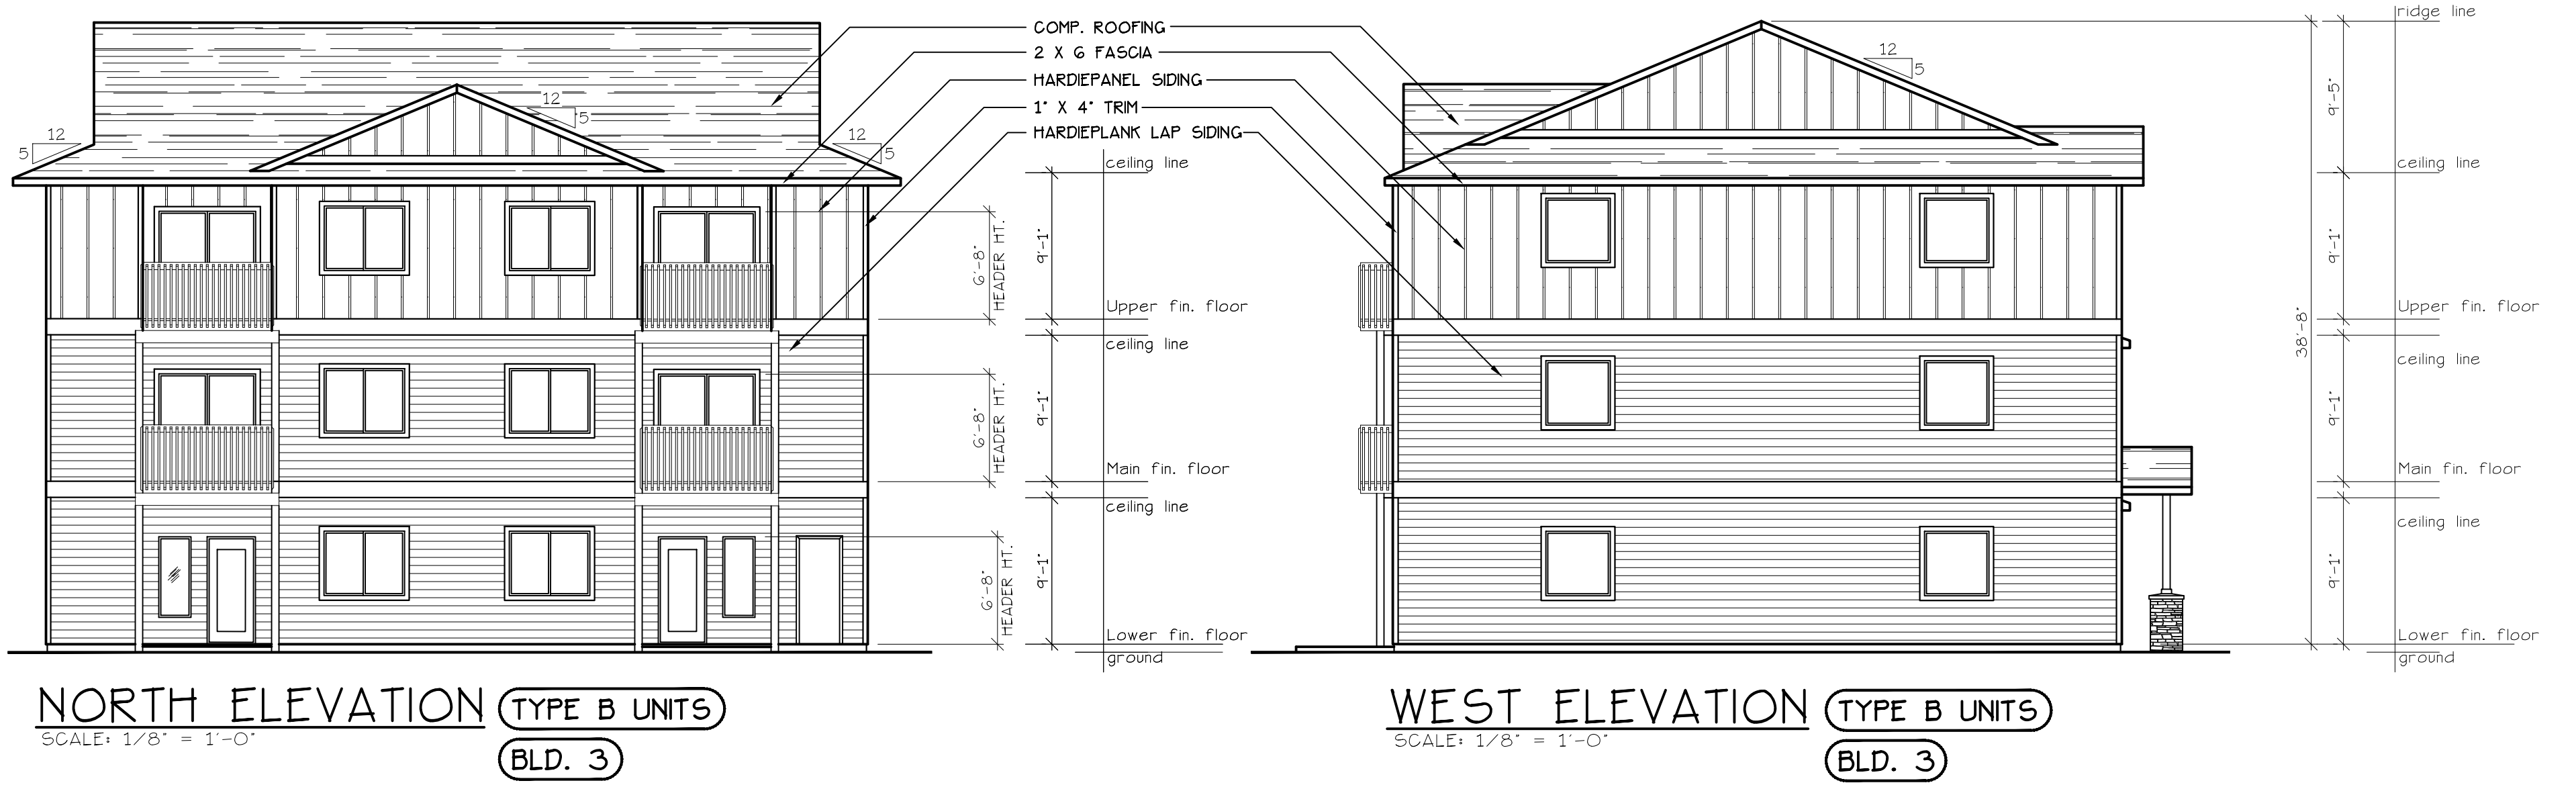


BUILDING
ELEVATIONS

LIBERTY ROAD
APARTMENT COMPLEX

NO CHANGES, MODIFICATIONS OR
REVISIONS TO BE MADE TO
THIS DRAWING WITHOUT THE
AUTHORIZATION FROM THE DESIGN
ENGINEER.
DIMENSIONS & NOTES TAKE
PRECEDENCE OVER GRAPHICAL
REPRESENTATION.

BLD3B-4-2502-0101
ALBRELEY
Design: P.L.M.
Drawn: G.L.D.
Checked: M.D.G.
Date: Jul-20
Scale: AS SHOWN
JOB # 6727

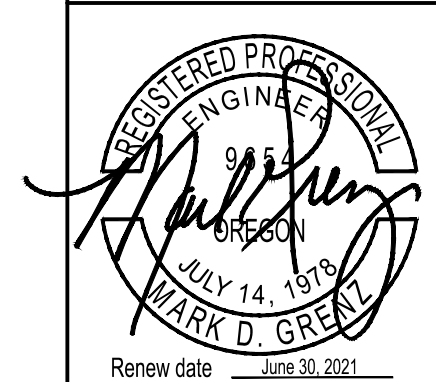

Renew date: June 30, 2021

A4.80