



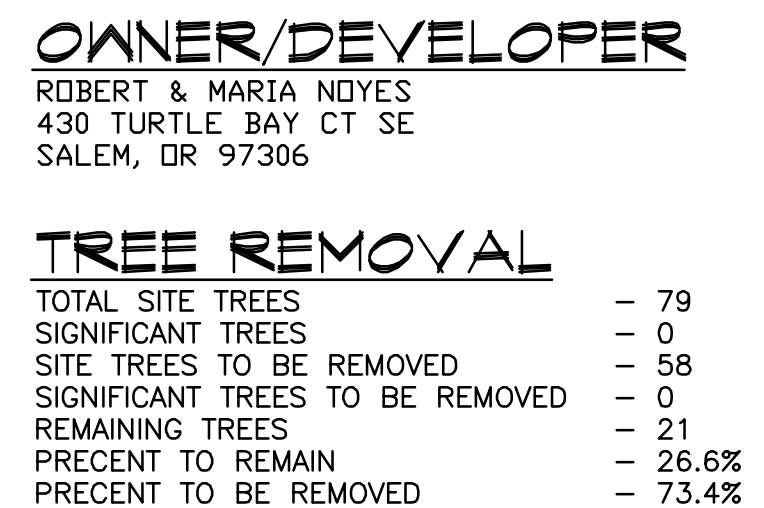

LEGEND

C	-CHERRY
F	-FIR
X	-INDICATES TREE TO BE REMOVED

TREE REPLANTING

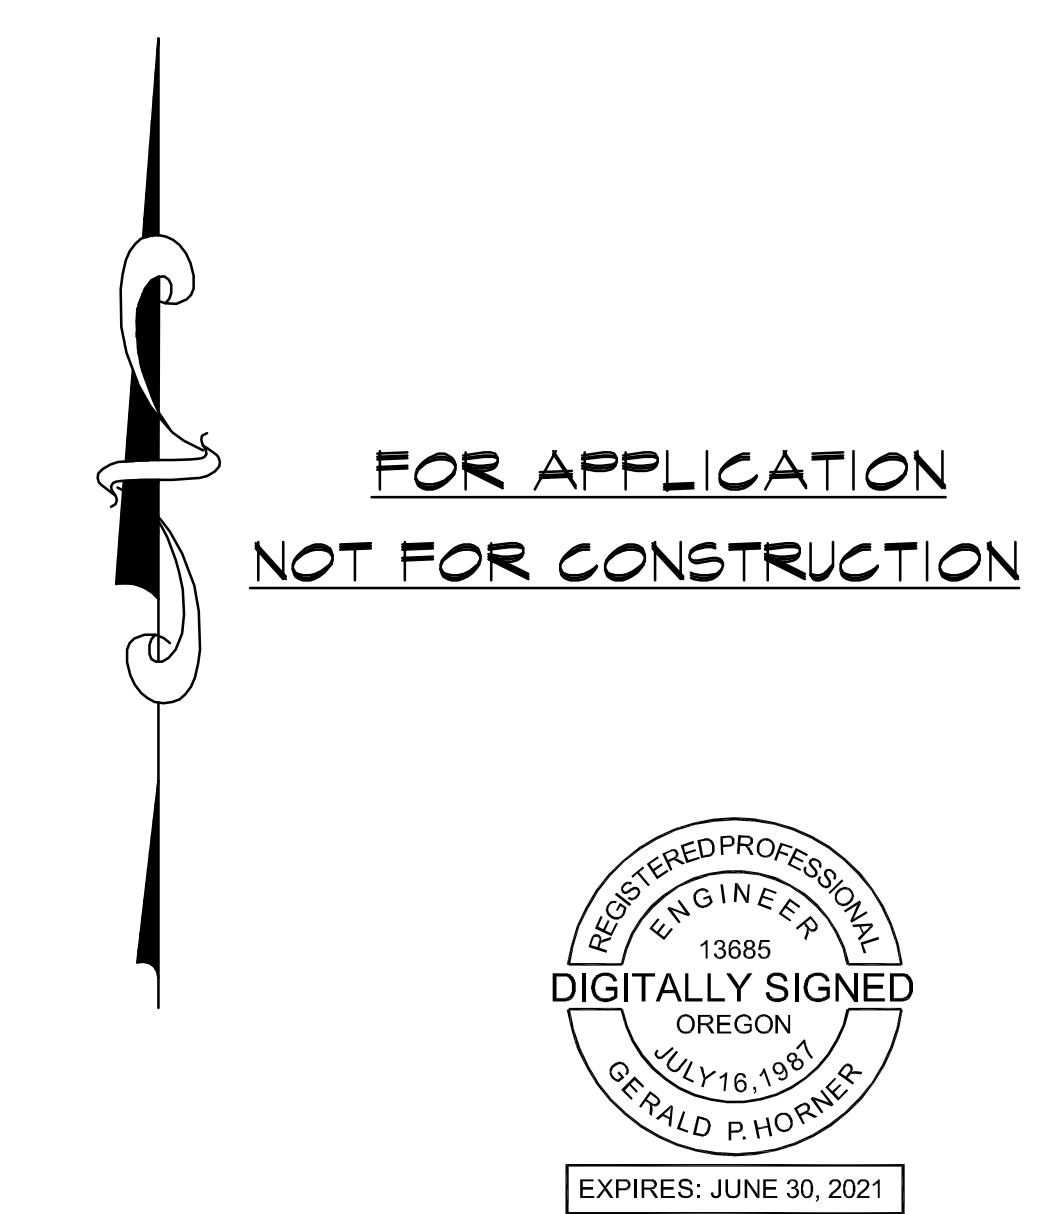

22x34 SCALE: 1"=30'
11x17 SCALE: 1"=60'

REV.	DATE	BY	DESCRIPTION
0	03-10-21	GPH	ISSUED FOR SUBDIVISION APPLICATION

DESIGNED BY:	GPH
DRAWN BY:	RW
DATE:	03-11-21
JOB NO.	2020-21
CLIENT NO.	
DRAWING NO.	REV.

ENGINEER:
WILLAMETTE ENGINEERING INC.
P.O. BOX 9032
SALEM, OREGON 97305
PH: 503-304-0905
FAX: 503-304-9512

TREE PRESERVATION PLAN

QUAIL SPRING VILLAGE
SUBDIVISION

430 TURTLE BAY CT SE
SALEM, OREGON 97306