




aw-3/22/2021 2:28 PM User: jpc3/22/2021 4:12 PM User: Lee Frank Gwyn - Reverbend Apartments Construction Set 03.05.21 - Reverbend Apartments Construction Set 03.05.21 - Reverbend Apartments Construction Set 03.05.21

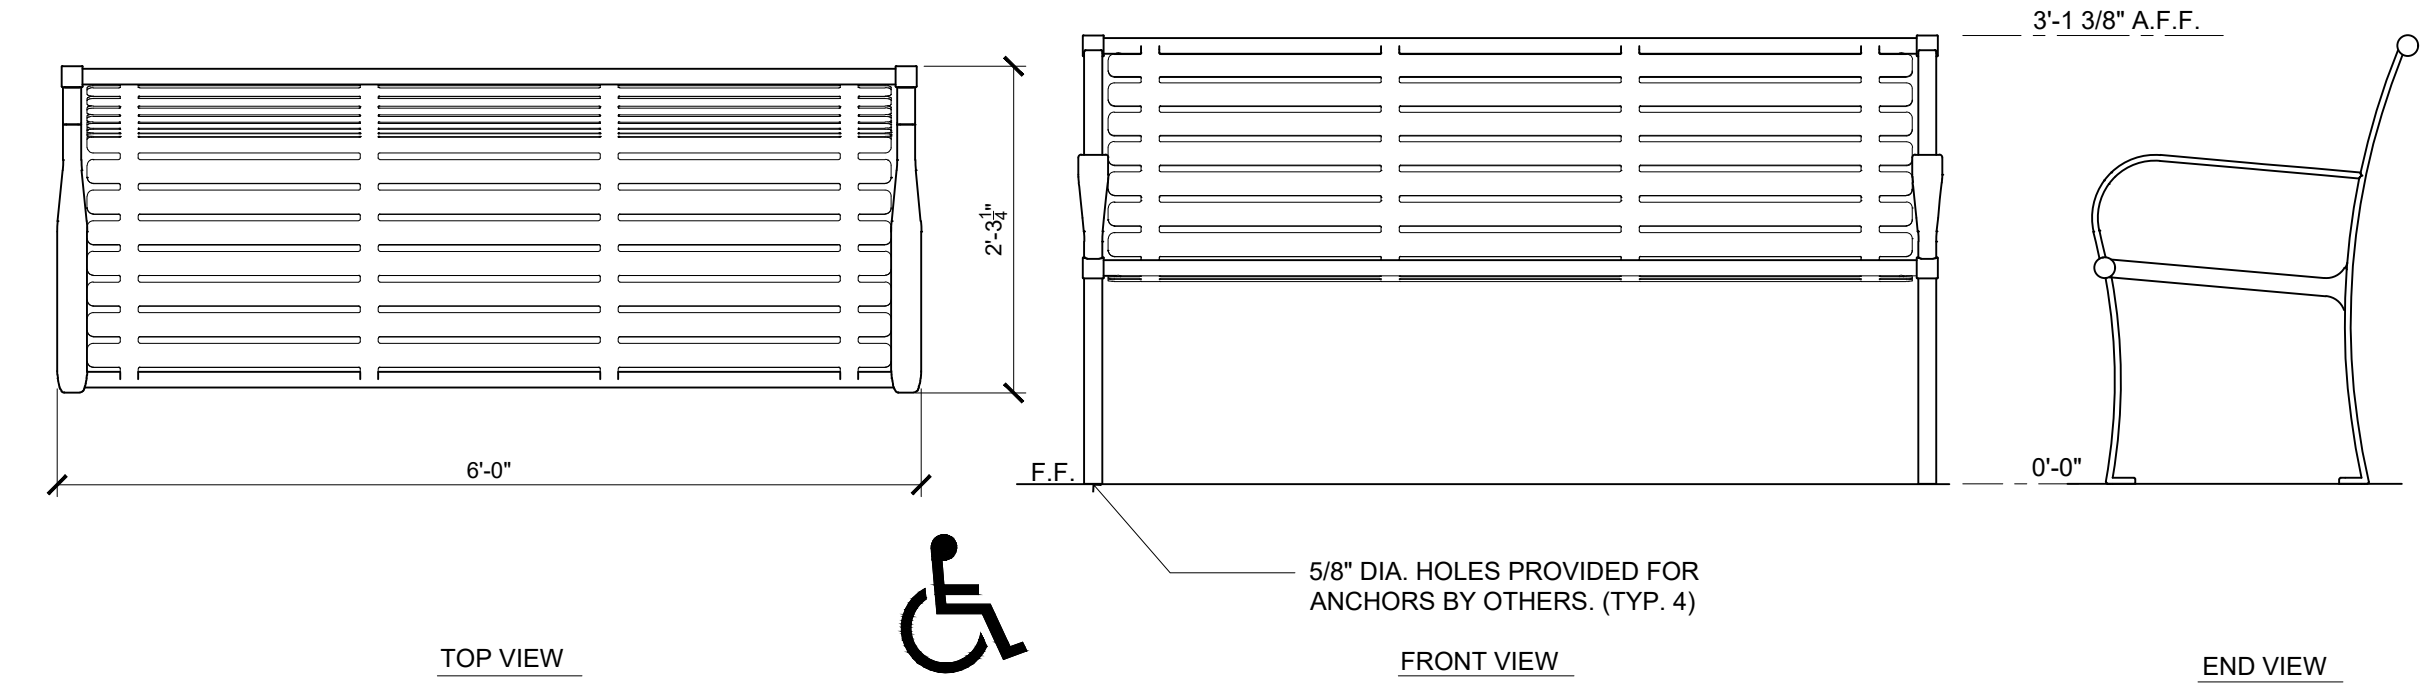


12 BENCH
SCALE: 3/4" = 1'-0"
S:\COMMERCIAL\DETAILS\SITE\BENCH

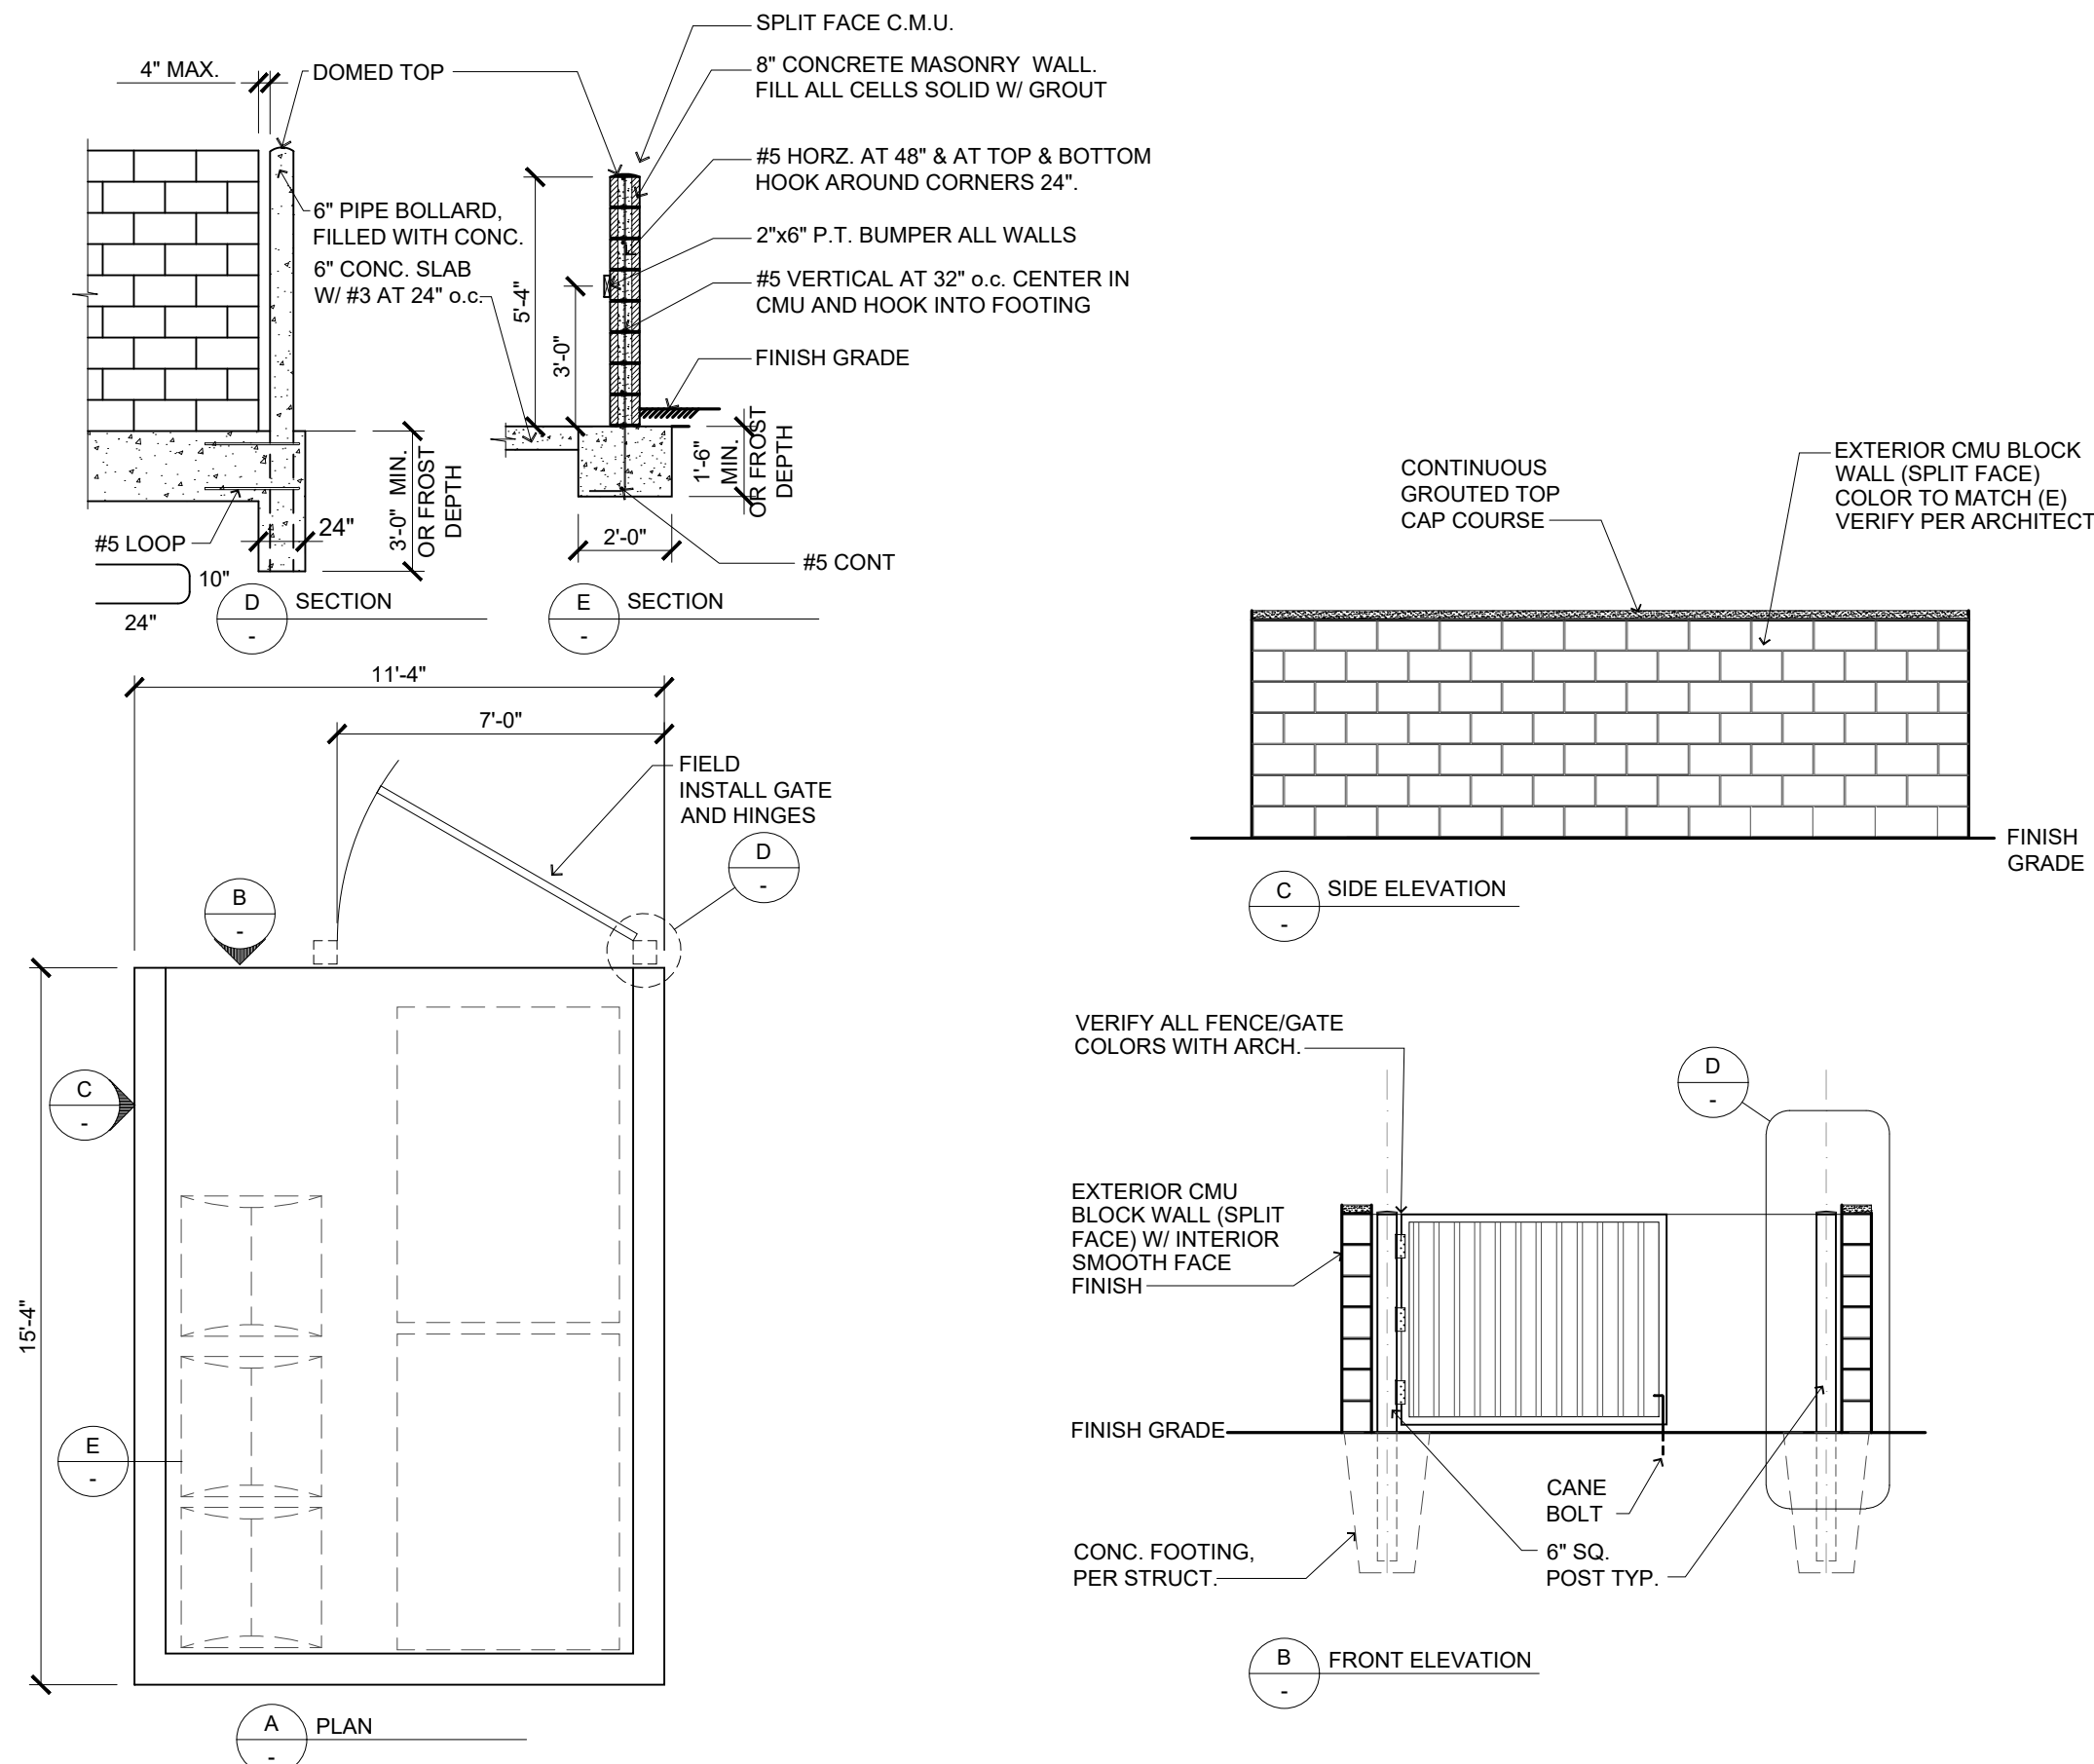


10 TRASH AND RECYCLING ENCLOSURE
SCALE: 1/4" = 1'-0"
REFUSE ENCLOSURE

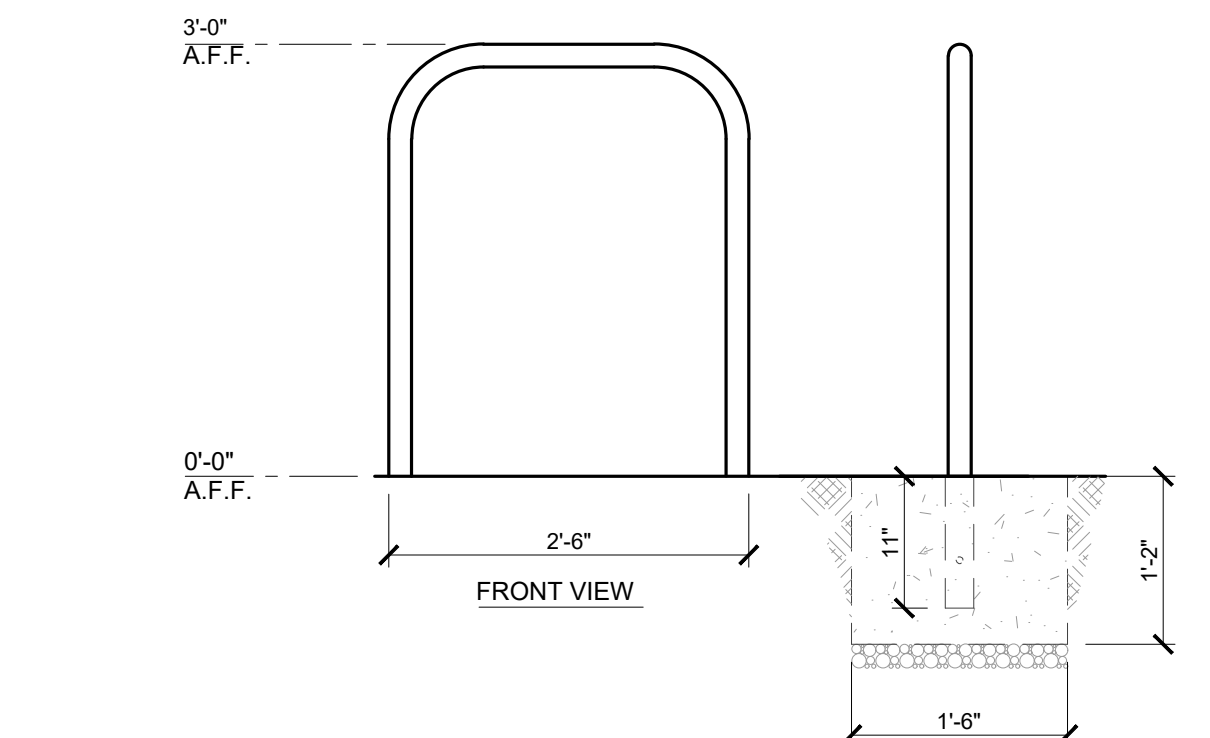

3 BICYCLE RACK DTL
"THE STAPLE" BY HUNTCO
SCALE: 3/4" = 1'-0"
S:\COMMERCIAL\DETAILS\SITE\BIKE RACK-SALEM

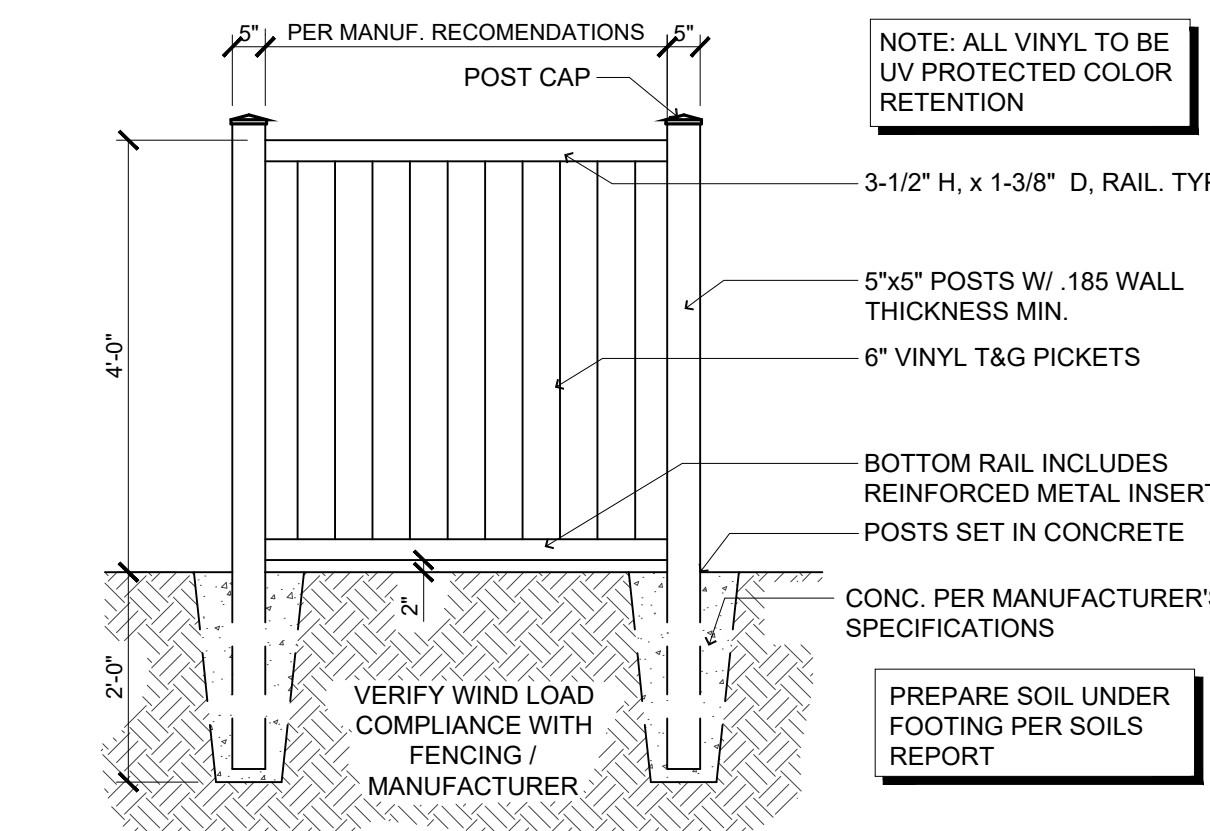

2 PATIO PRIVACY FENCE
(FENCE-VINYL-COLOR PER PLAN)
SCALE: N.T.S.
Patio Fence

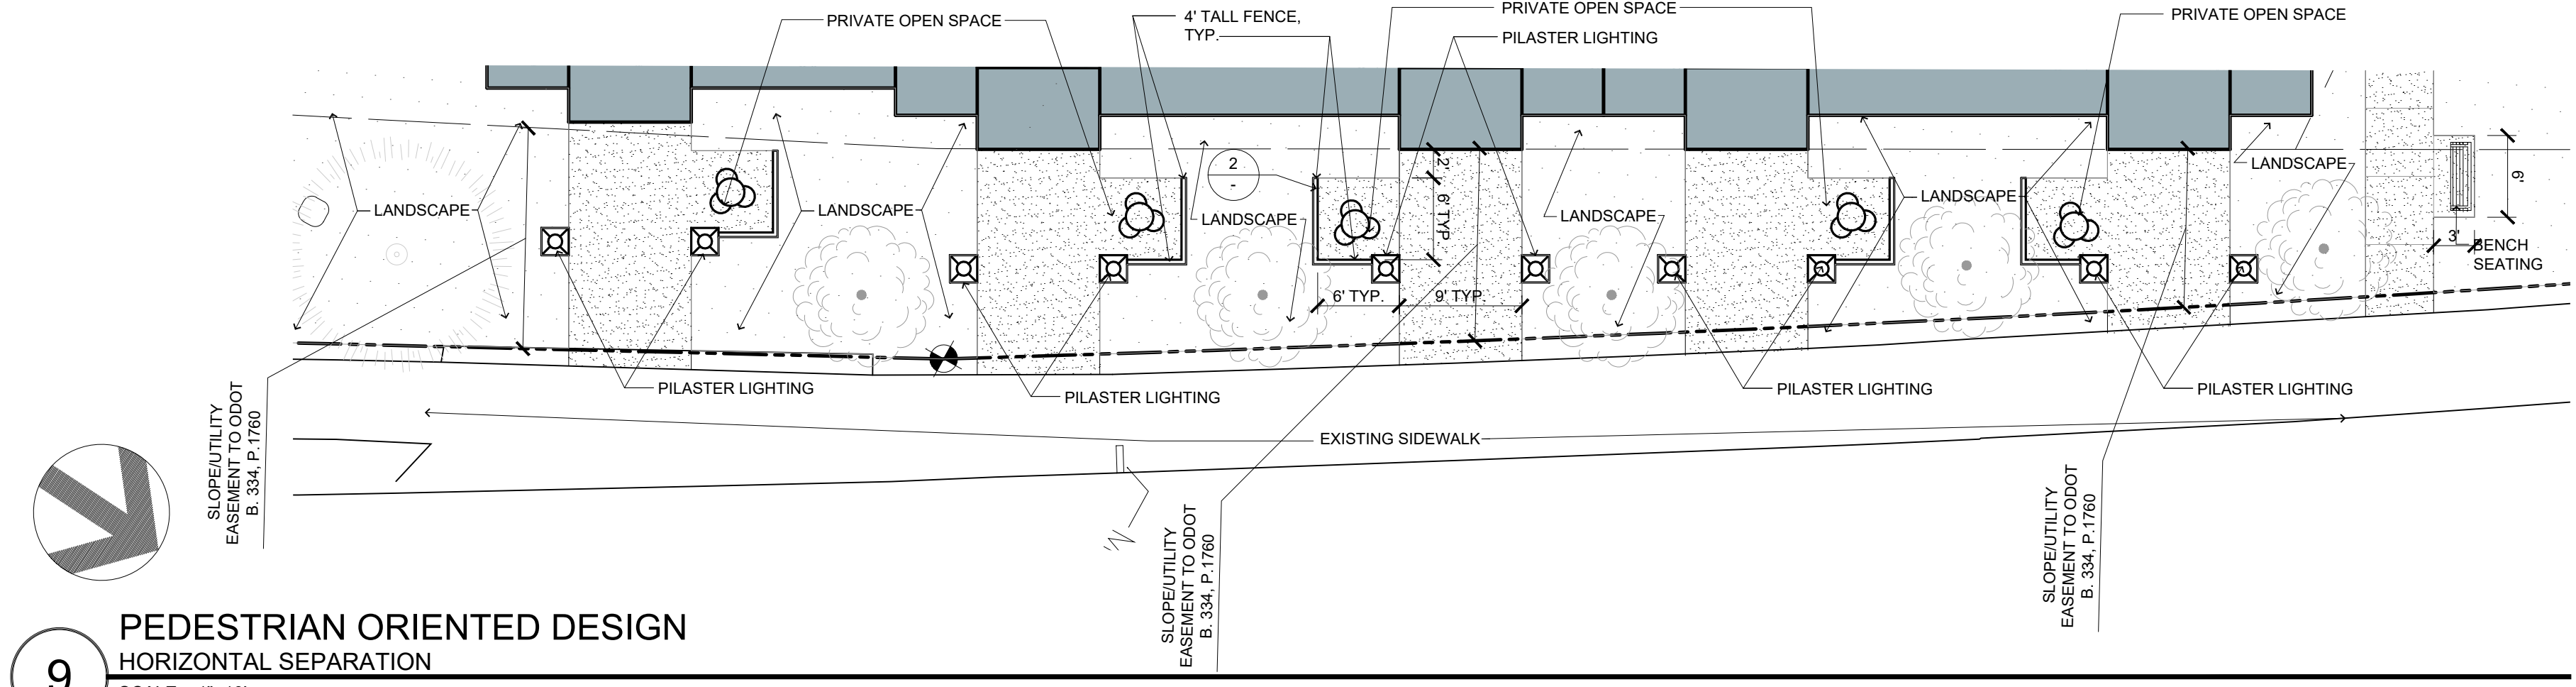

9 PEDESTRIAN ORIENTED DESIGN
HORIZONTAL SEPARATION
SCALE: 1" = 10'