
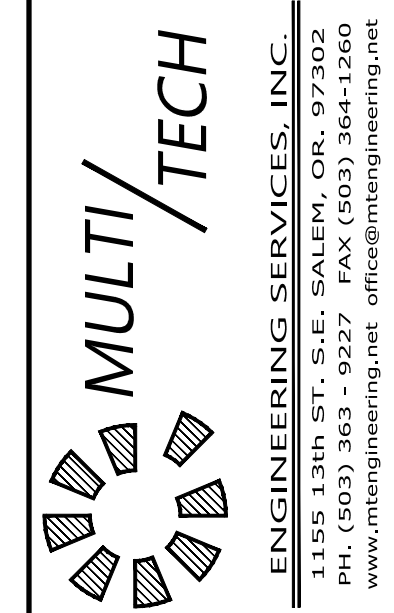


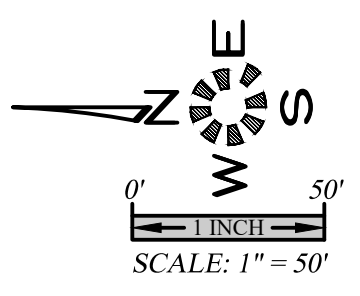

**TREE CONSERVATION
PLAN - CENTRAL -**

COBURN GRAND VIEW ESTATES


NO CHANGES, MODIFICATIONS
OR REPRODUCTIONS TO BE
MADE TO THESE DRAWINGS
WITHOUT WRITTEN
AUTHORIZATION FROM THE
DESIGN ENGINEER.

DIMENSIONS & NOTES TAKE
PRECEDENCE OVER
GRAPHICAL REPRESENTATION.

6234p2020 P402TR

Design: M.D.G.
Drawn: P.H.S.
Checked: J.J.G.
Date: JUNE 2018
Scale: AS SHOWN

As-Built: _____

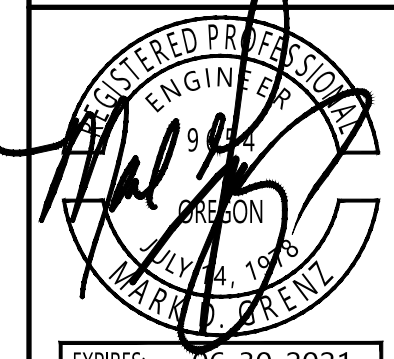

JOB # 6234

P402

J:\62xx\6234-ReedRoad\Dwg v20\6234p2020.dwg, P402TR, 4/8/2021 1:01:58 PM, TSIJL