
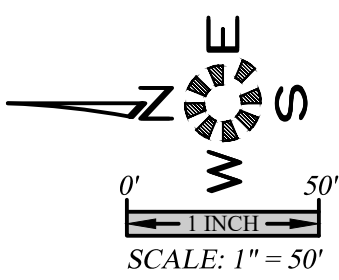


SEE SHEET P504
FOR H STREET
DESIGN


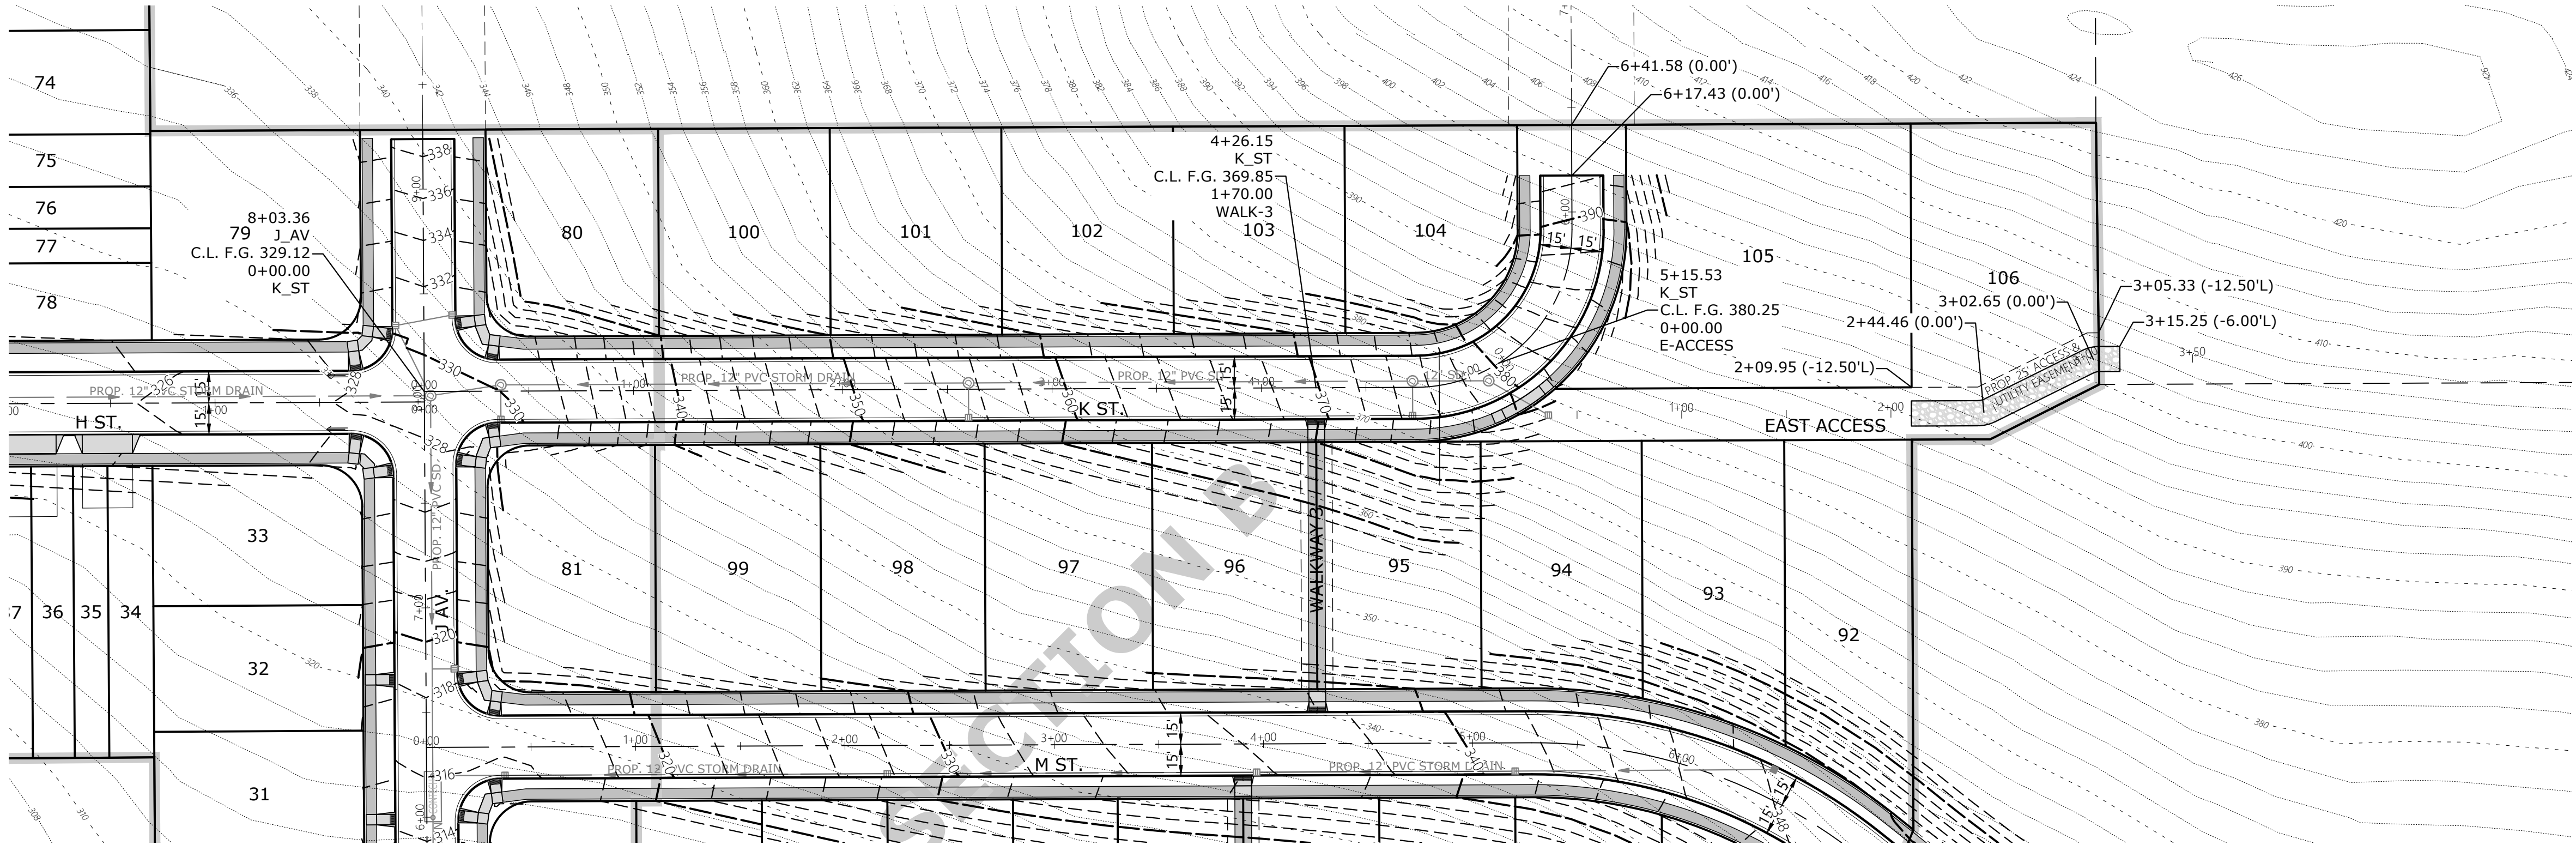


SEE SHEET P506 FOR
J AVENUE DESIGN

SEE SHEET P514 FOR
WALKWAY DESIGNS

SEE SHEET P509 & P510
FOR M STREET DESIGN

SEE SHEET P517 FOR
TYPICAL STREET SECTIONS

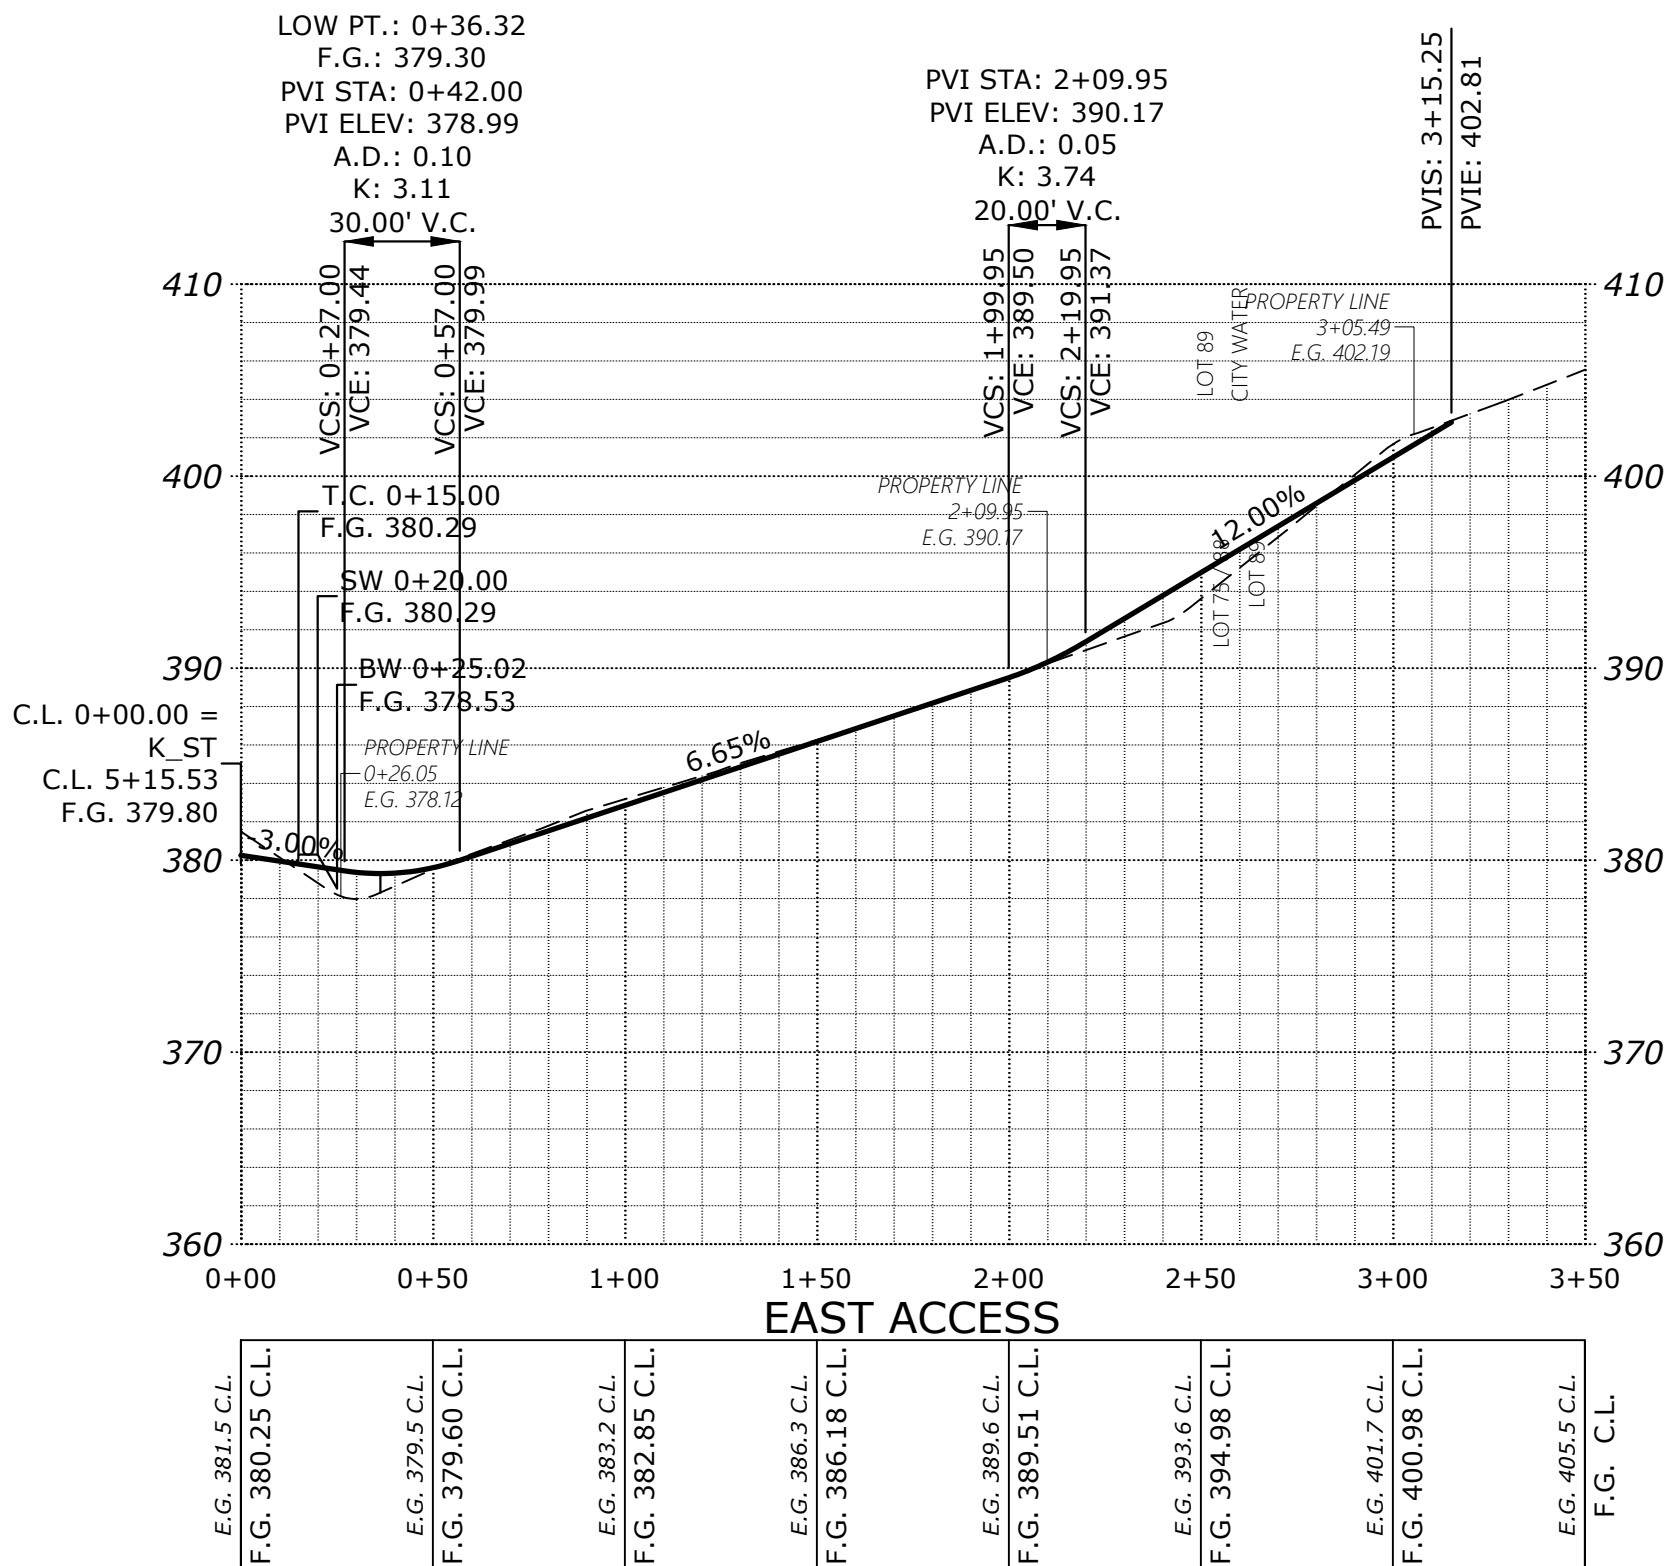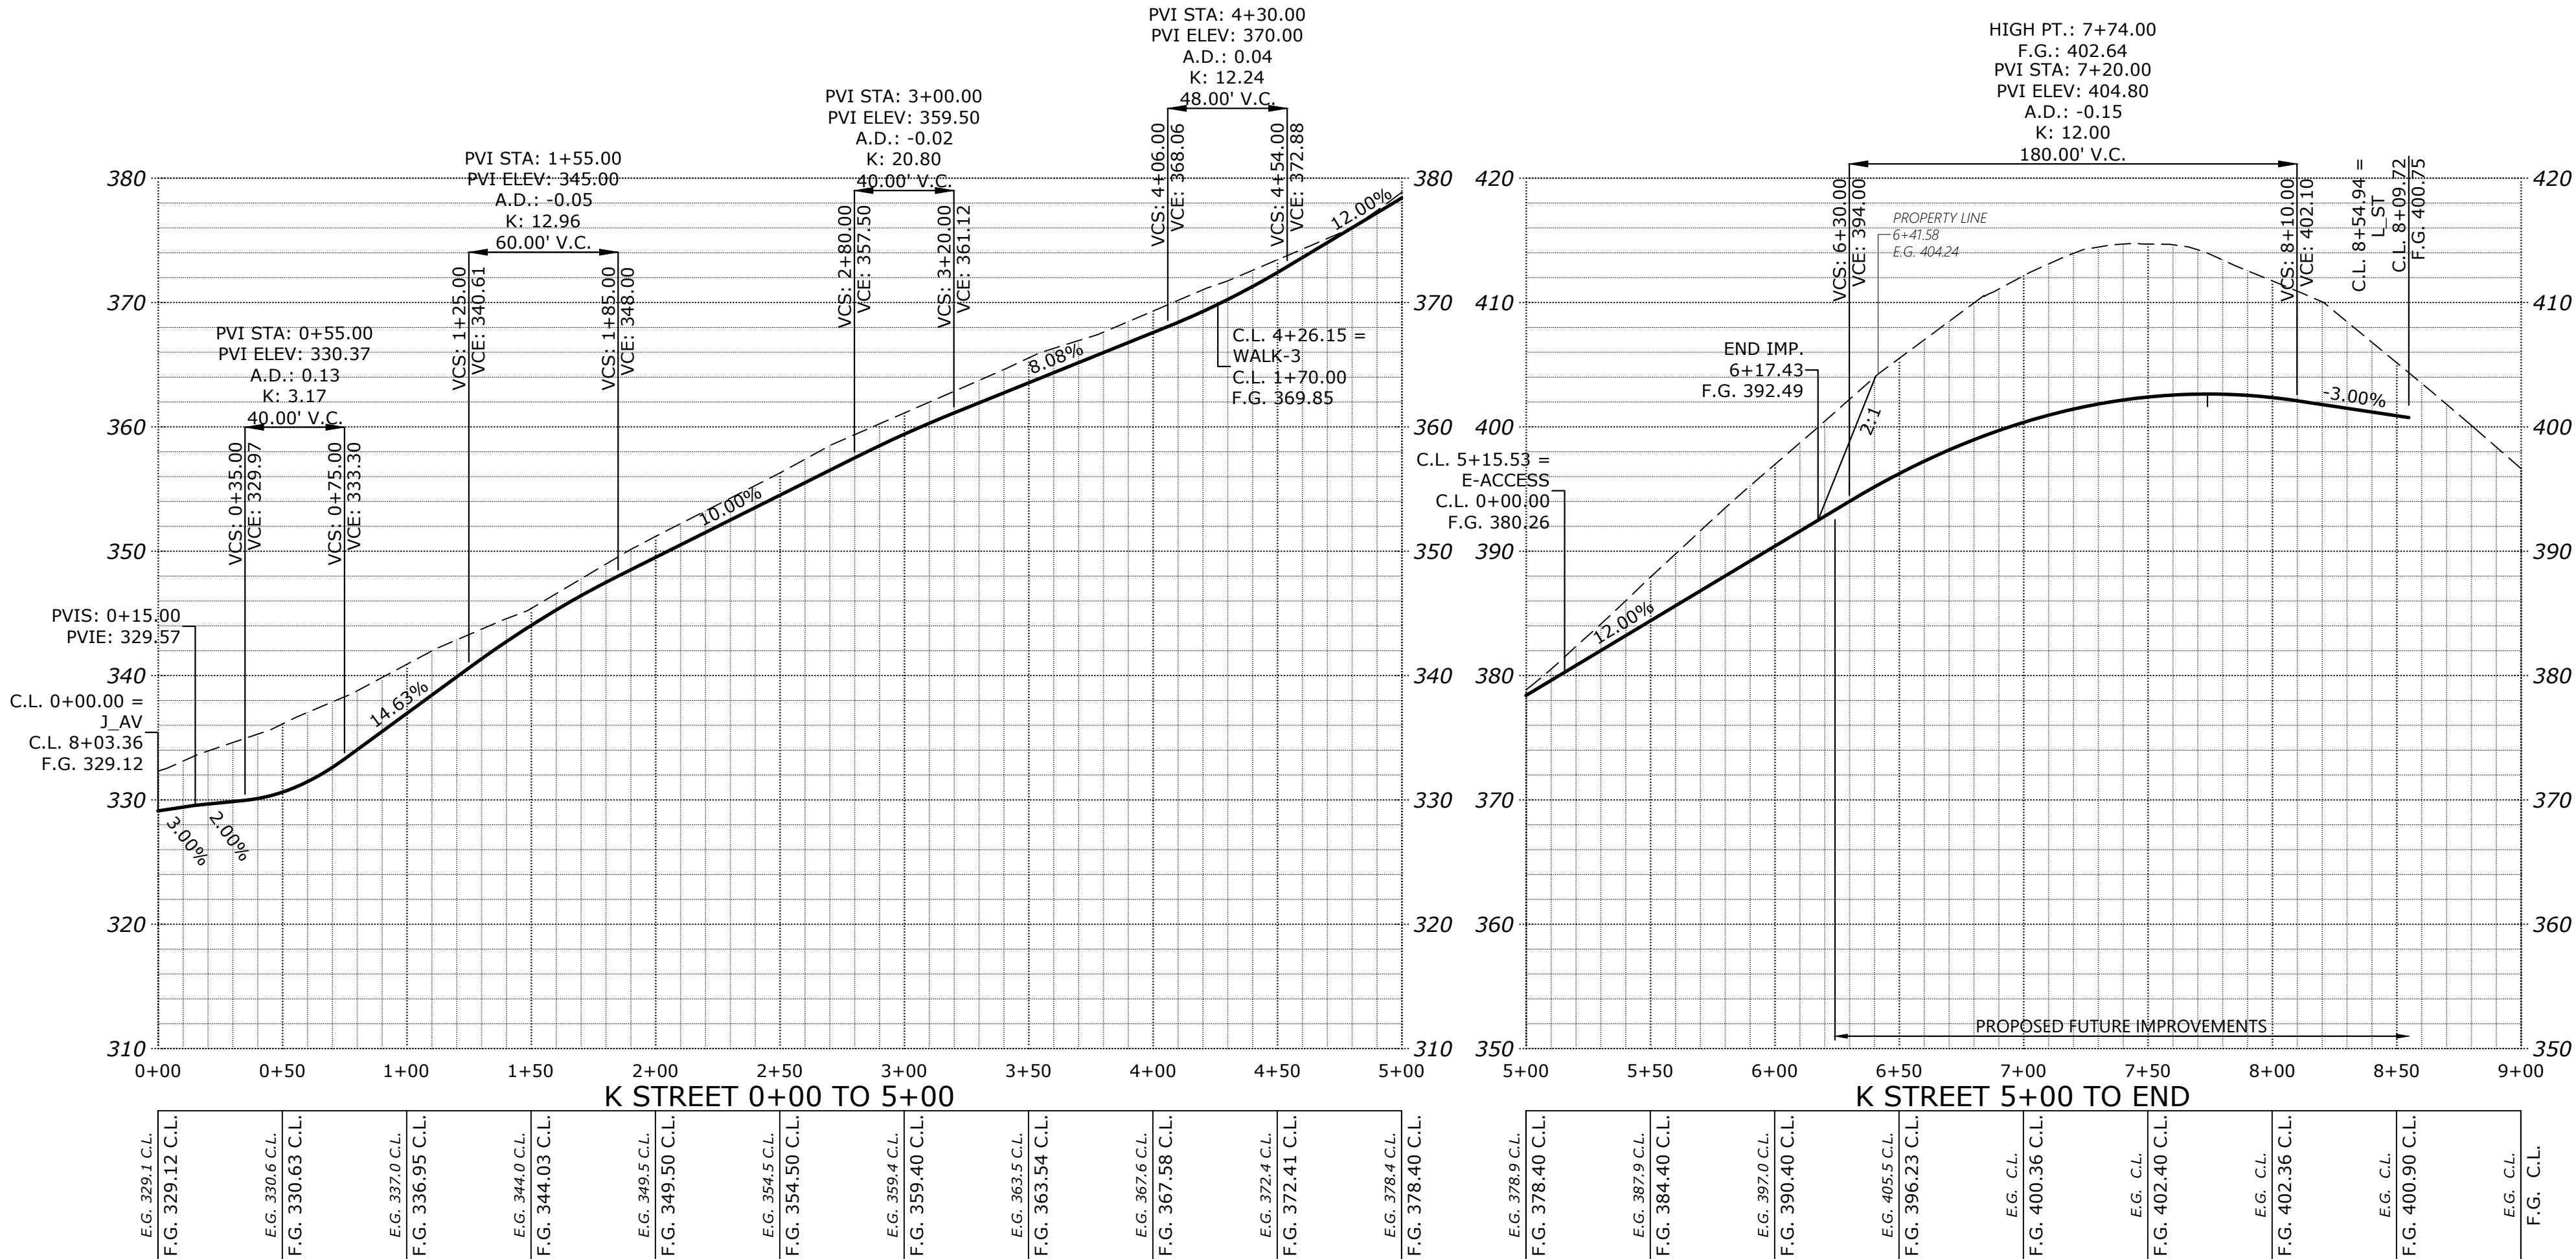


STREET
IMPROVEMENTS

COBURN GRAND VIEW
ESTATES

NO CHANGES, MODIFICATIONS
OR REPRODUCTIONS TO BE
MADE TO THESE DRAWINGS
WITHOUT WRITTEN
AUTHORIZATION FROM THE
DESIGN ENGINEER.
DIMENSIONS & NOTES TAKE
PRECEDENCE OVER
GRAPHICAL REPRESENTATION.

Design: M.D.G.
Drawn: P.H.S.
Checked: J.J.G.
Date: JUNE 2018
Scale: AS SHOWN
As-Built: _____

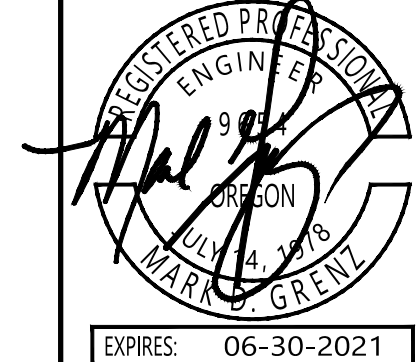

JOB # 6234

P507

MULTI/TECH
ENGINEERING SERVICES, INC.
1155 13TH ST. SE SALEM, OR 97302
PH: (503) 363 - 9227 FAX: (503) 364-1260
www.mtengineering.net office@mtengineering.net