



J:\6234\6234-ReadRoad\Draw - 6234\6234-2020.dwg, P513ST, 4/8/2021 1:03:34 PM, TSI:ul

SEE SHEET P512 FOR
O STREET DESIGN

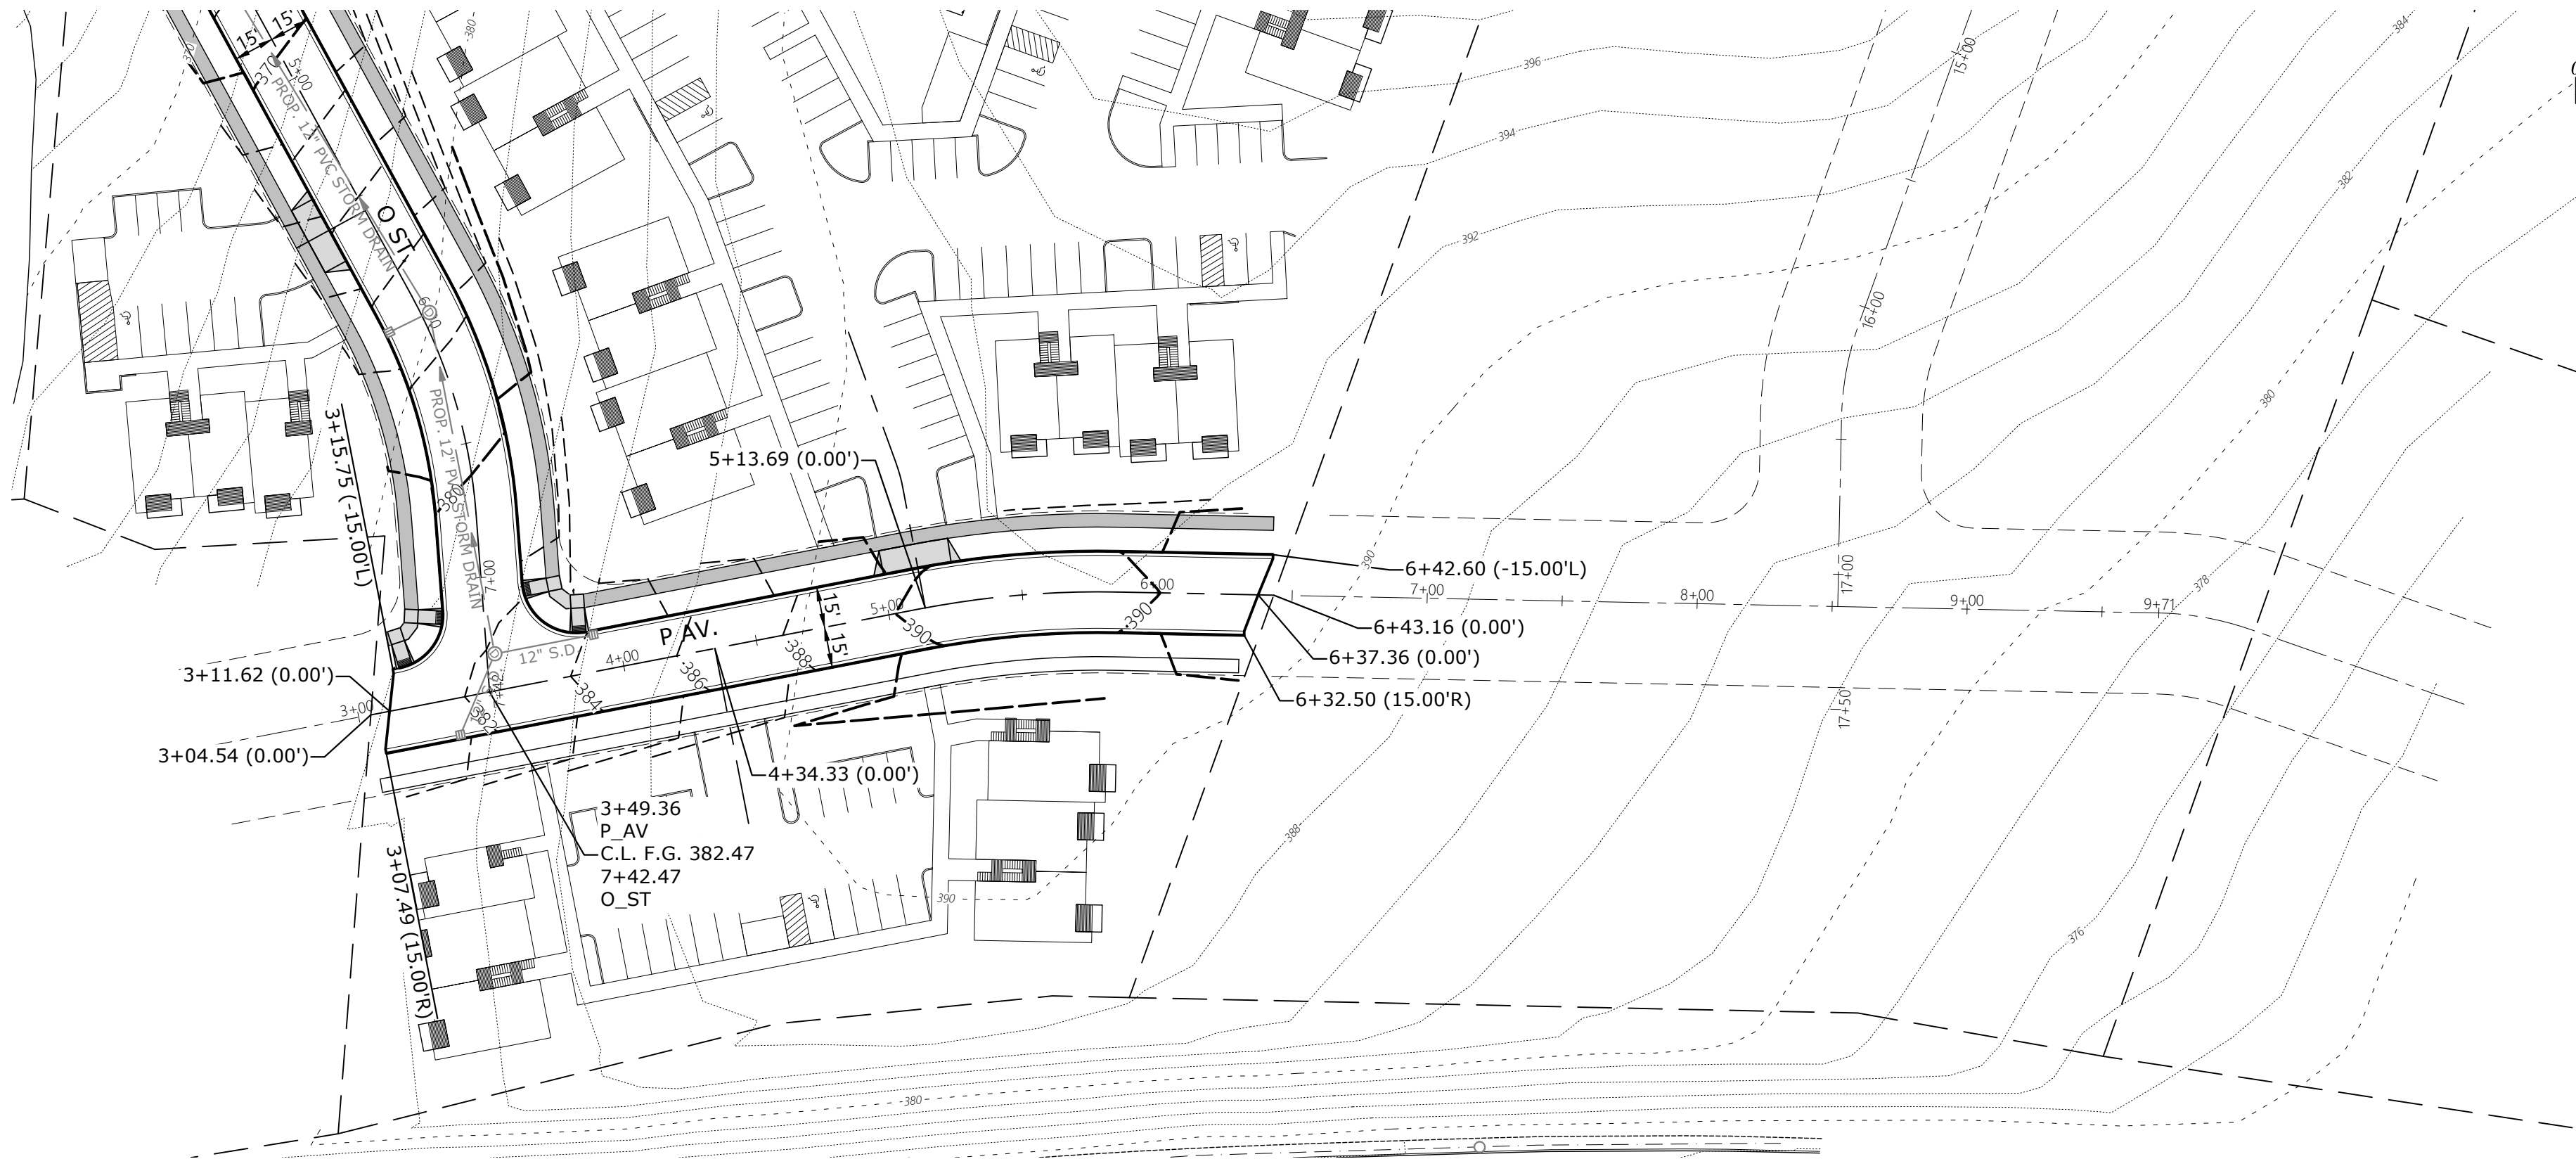

SEE SHEET P517 FOR
TYPICAL STREET SECTIONS

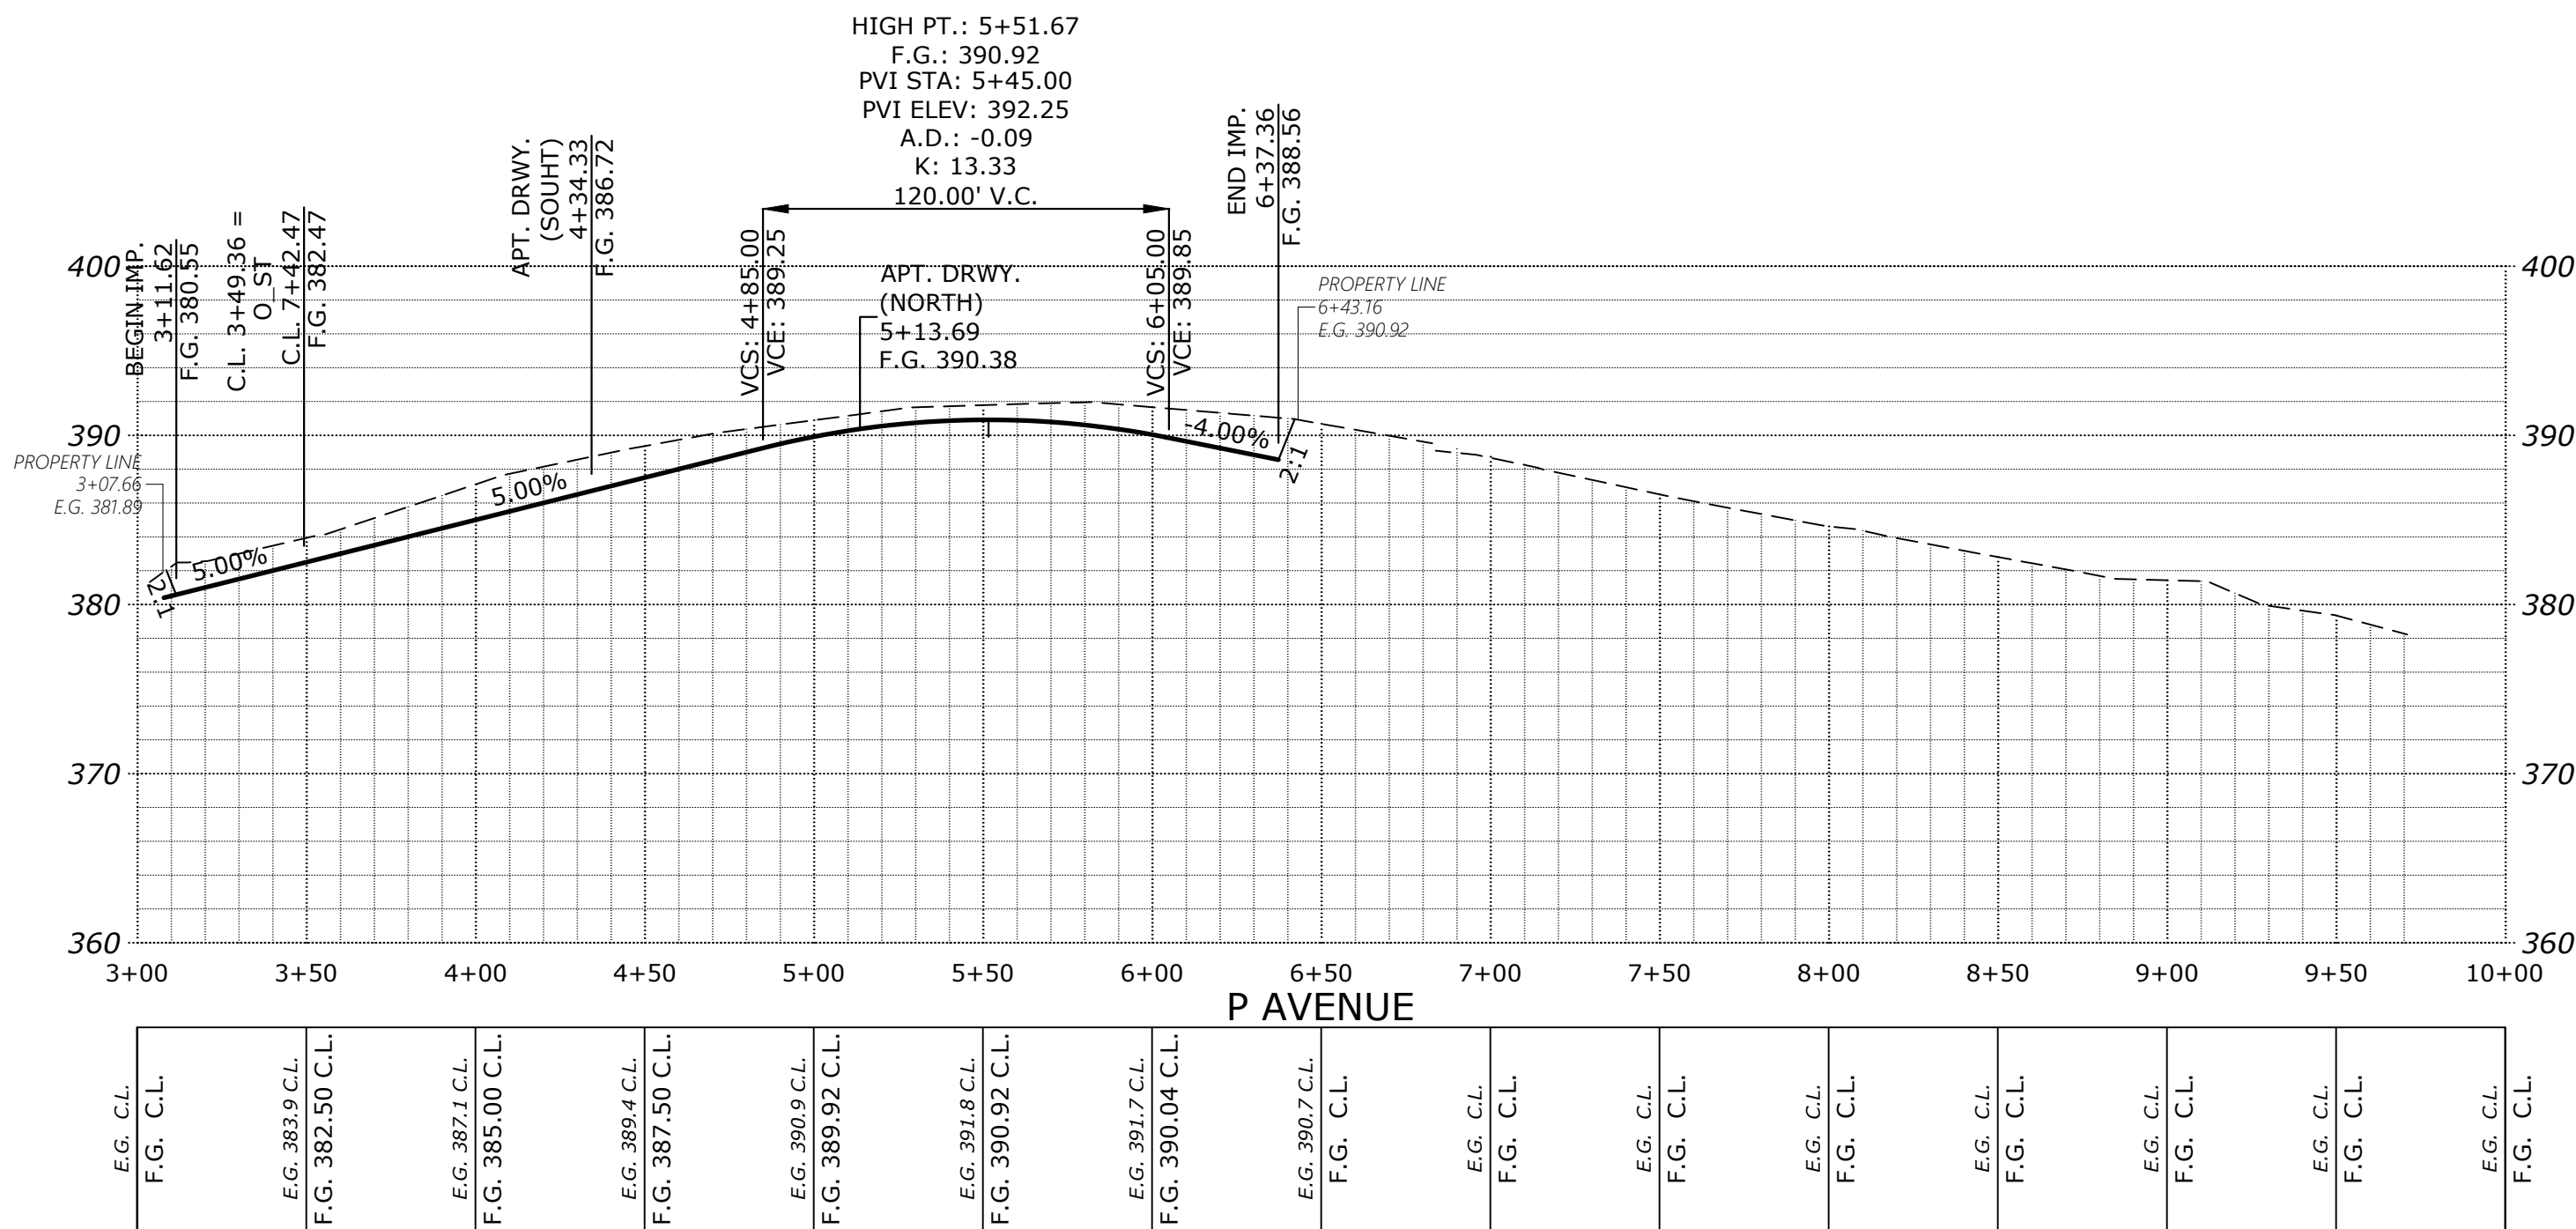



ENGINEERING SERVICES, INC.
1155 13th ST. S.E. SALEM, OR 97302
PH: (503) 363 - 9227 FAX: (503) 364-1260
www.mtengineering.net office@mtengineering.net


STREET
IMPROVEMENTS

COBURN GRAND VIEW
ESTATES

NO CHANGES, MODIFICATIONS
OR REPRODUCTIONS TO BE
MADE TO THESE DRAWINGS
WITHOUT WRITTEN
AUTHORIZATION FROM THE
DESIGN ENGINEER.
DIMENSIONS & NOTES TAKE
PRECEDENCE OVER
GRAPHICAL REPRESENTATION.

6234-2020 P513ST

Design: M.D.G.
Drawn: P.H.S.
Checked: J.J.G.
Date: JUNE 2018
Scale: AS SHOWN
As-Built: ----

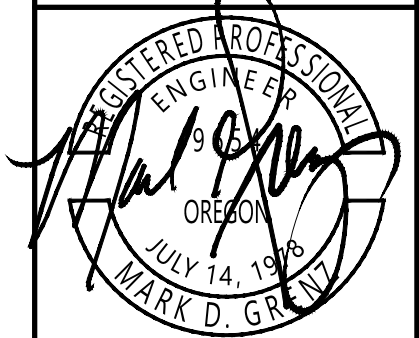

REGISTERED PROFESSIONAL
ENGINEER
MARK D. GRAND
JULY 14, 1998
OREGON
EXPIRES 06-30-2021

JOB # 6234

P513