


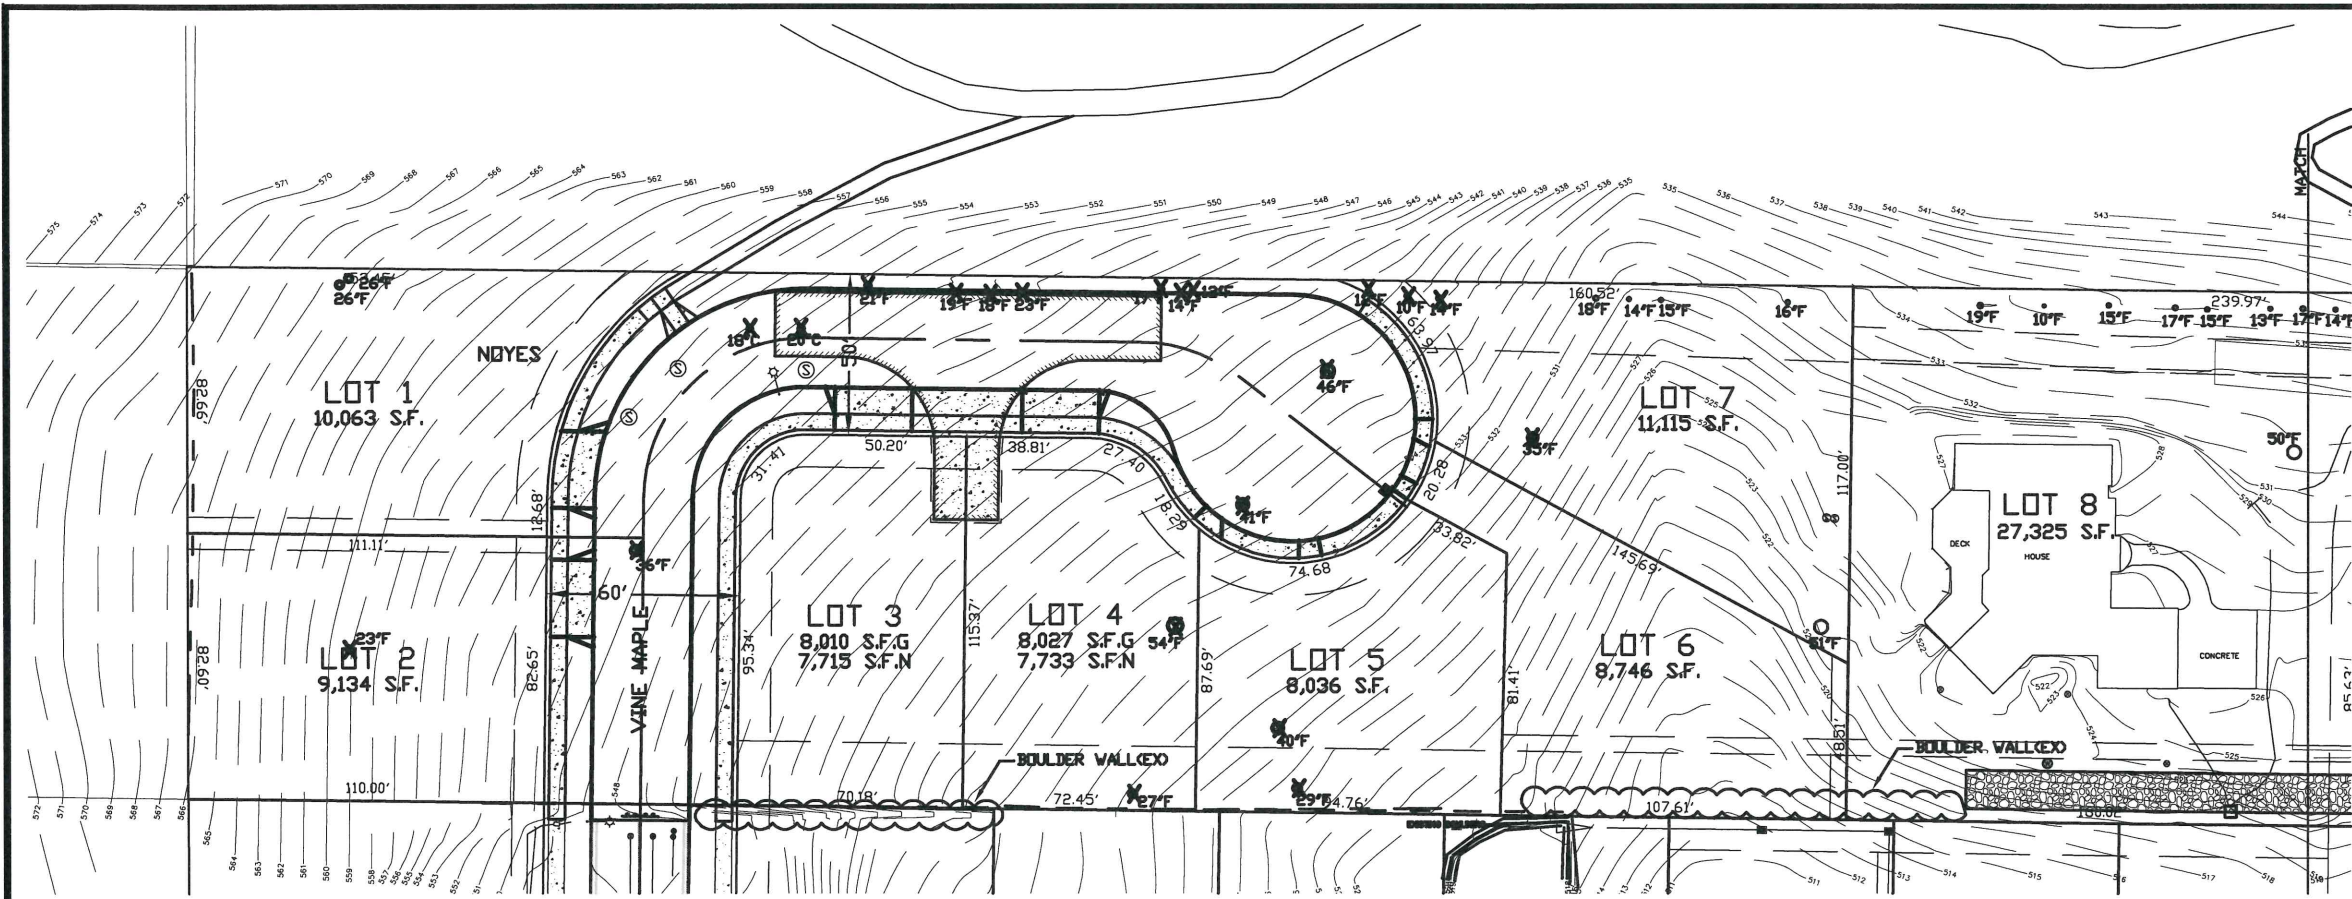

OWNER/DEVELOPER

ROBERT & MARIA NOYES
430 TURTLE BAY CT SE
SALEM, OR 97306

TREE REMOVAL


TOTAL SITE TREES	- 79
SIGNIFICANT TREES	- 0
SITE TREES TO BE REMOVED	- 59
SIGNIFICANT TREES TO BE REMOVED	- 0
REMAINING TREES	- 20
PERCENT TO REMAIN	- 25.3%
PERCENT TO BE REMOVED	- 74.7%

LEGEND

- CHERRY
- FIR
- INDICATES TREE TO BE REMOVED

TREE REPLANTING


THREE 1 1/2\"/>

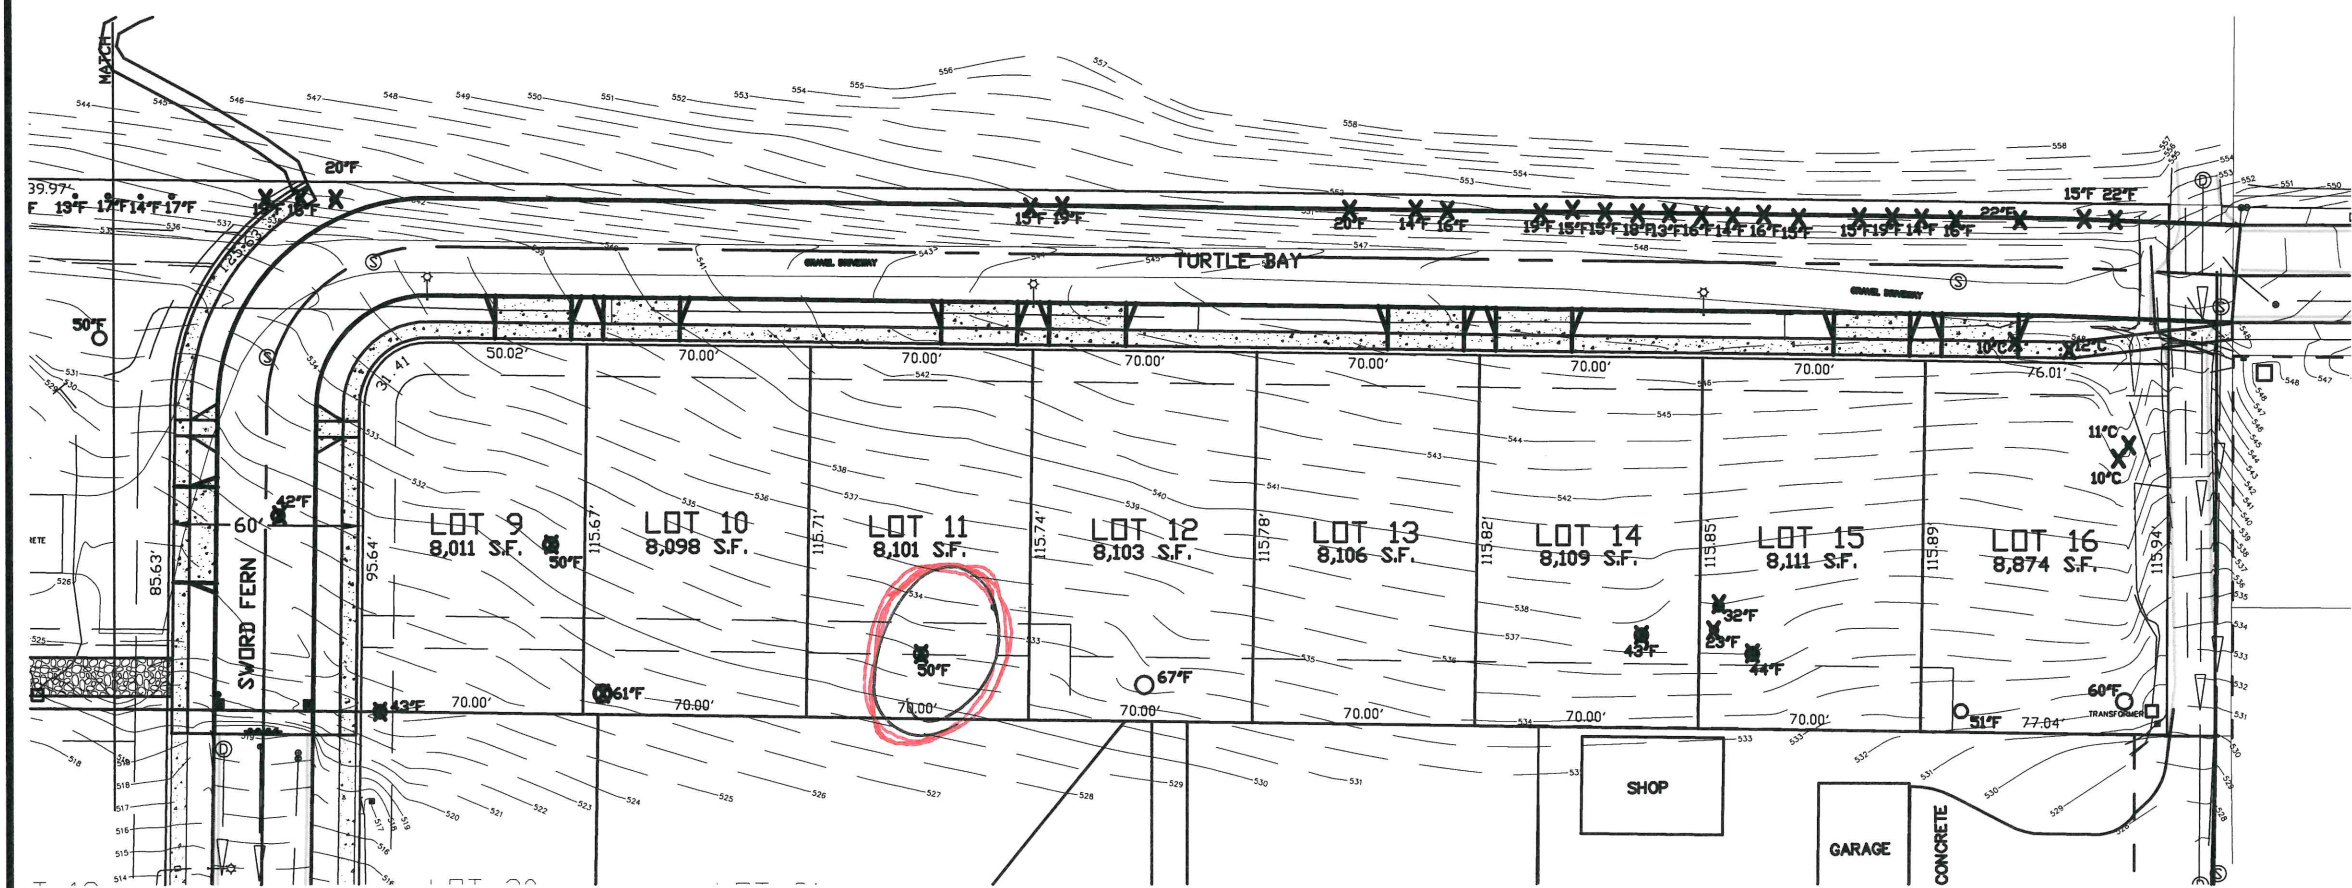

TREE PRESERVATION PLAN

22x34 SCALE: 1\"/>

REV.	DATE	BY	DESCRIPTION
1	07-19-21	GPH	REMOVED TREE ON LOT 11

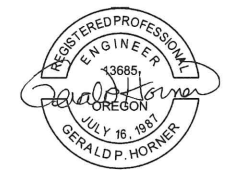

EXPIRES: JUNE 30, 2023

ENGINEER:
WILLAMETTE ENGINEERING INC.
P.O. BOX 9032
SALEM, OREGON 97305
PH: 503-304-0905
FAX: 503-304-9512

**TREE PRESERVATION
PLAN**

**QUAIL SPRING VILLAGE
SUBDIVISION**

430 TURTLE BAY CT SE
SALEM, OREGON 97306

DESIGNED BY:	GPH
DRAWN BY:	RV
DATE:	07-19-21
JOB NO.:	2020-21
CHECKED BY:	
APPROVED BY:	