




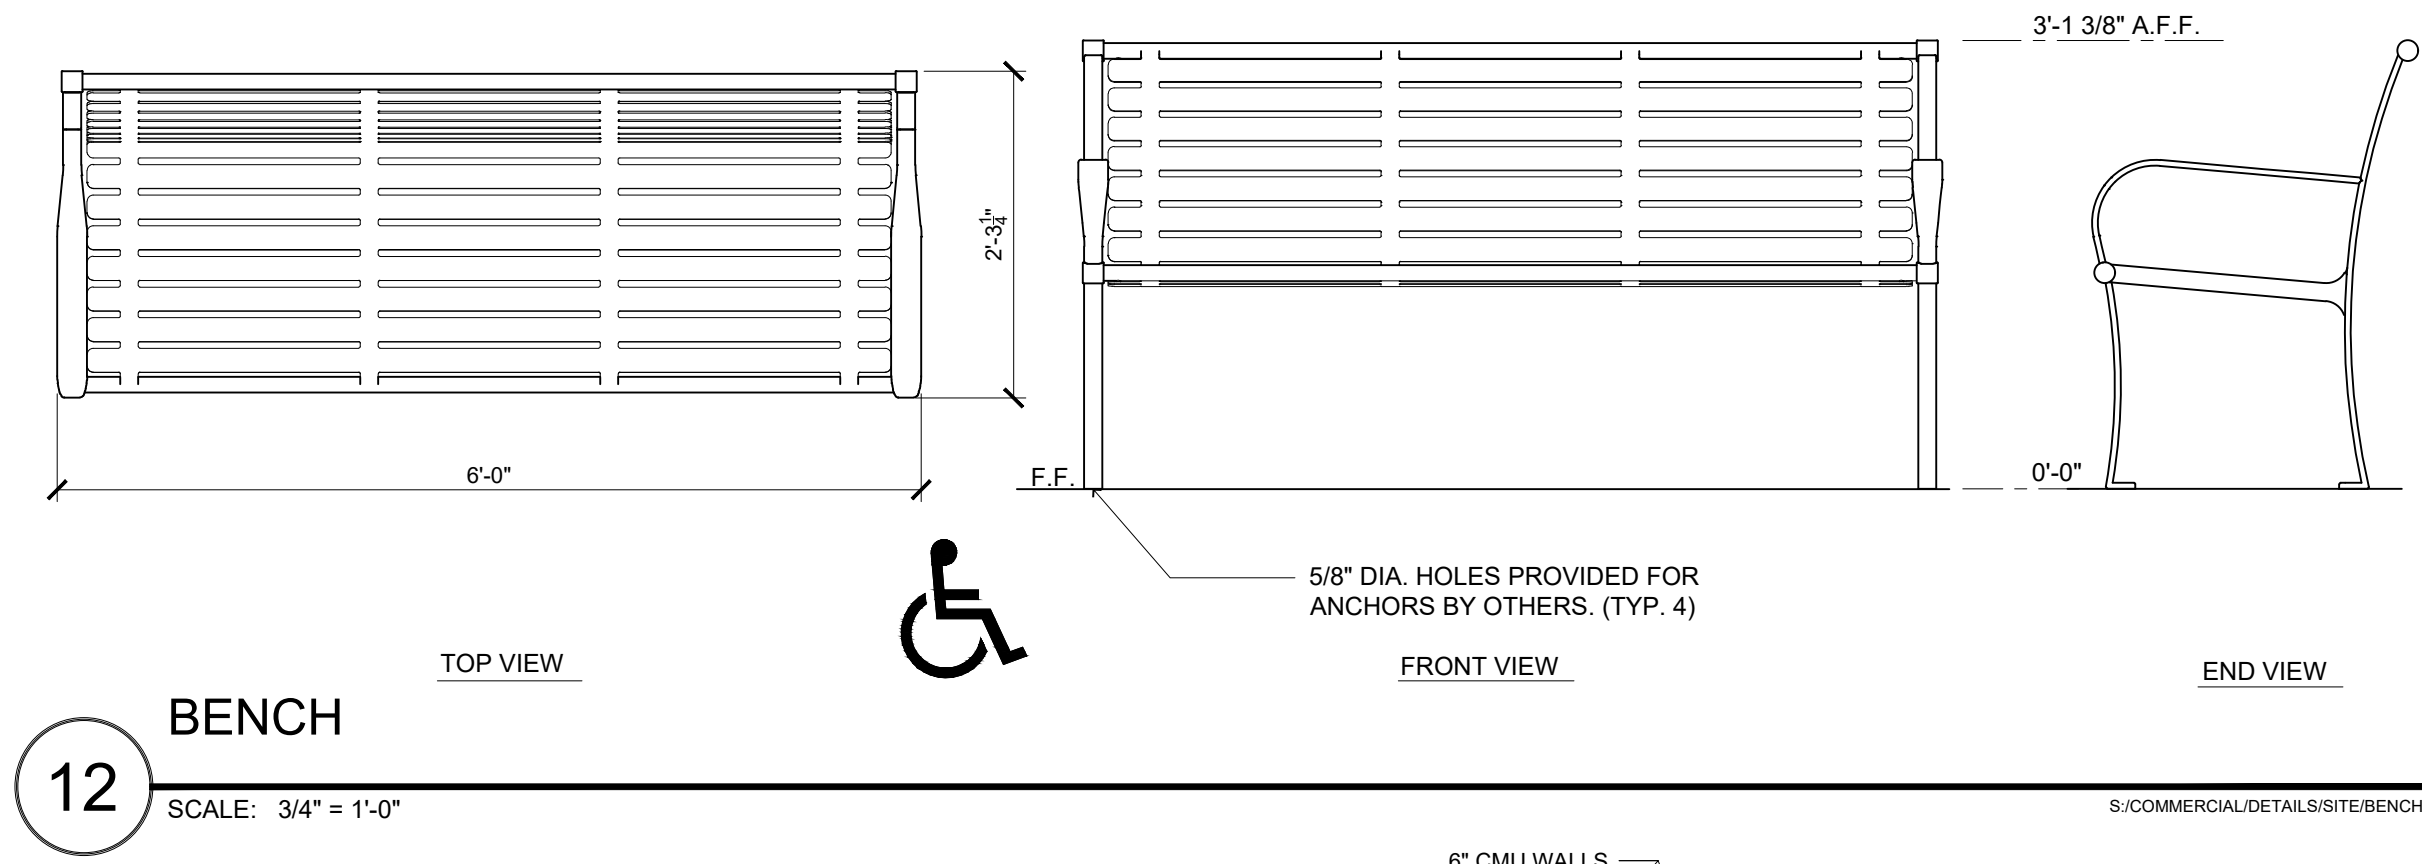


12 BENCH
SCALE: 3/4" = 1'-0"

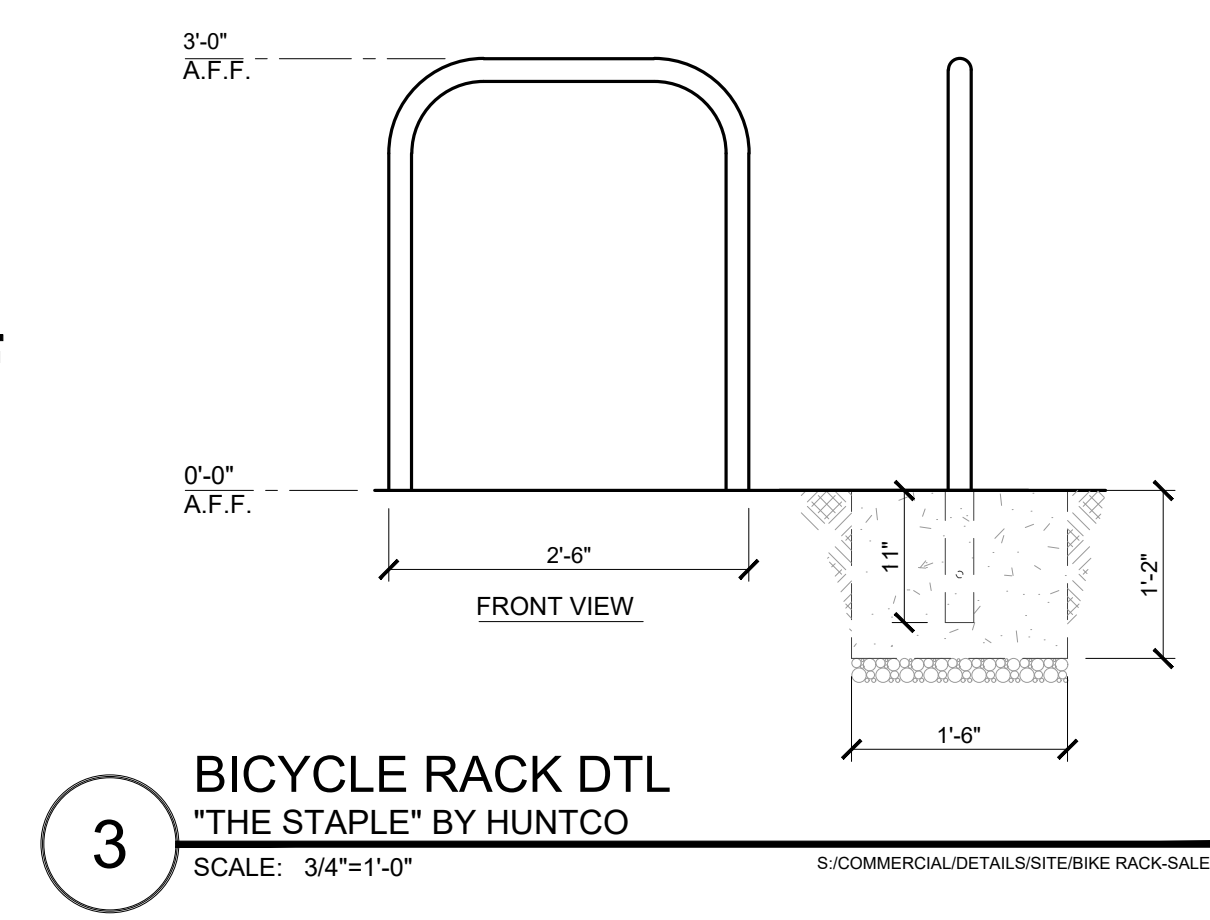


3 BICYCLE RACK DTL
"THE STAPLE" BY HUNTCO
SCALE: 3/4" = 1'-0"

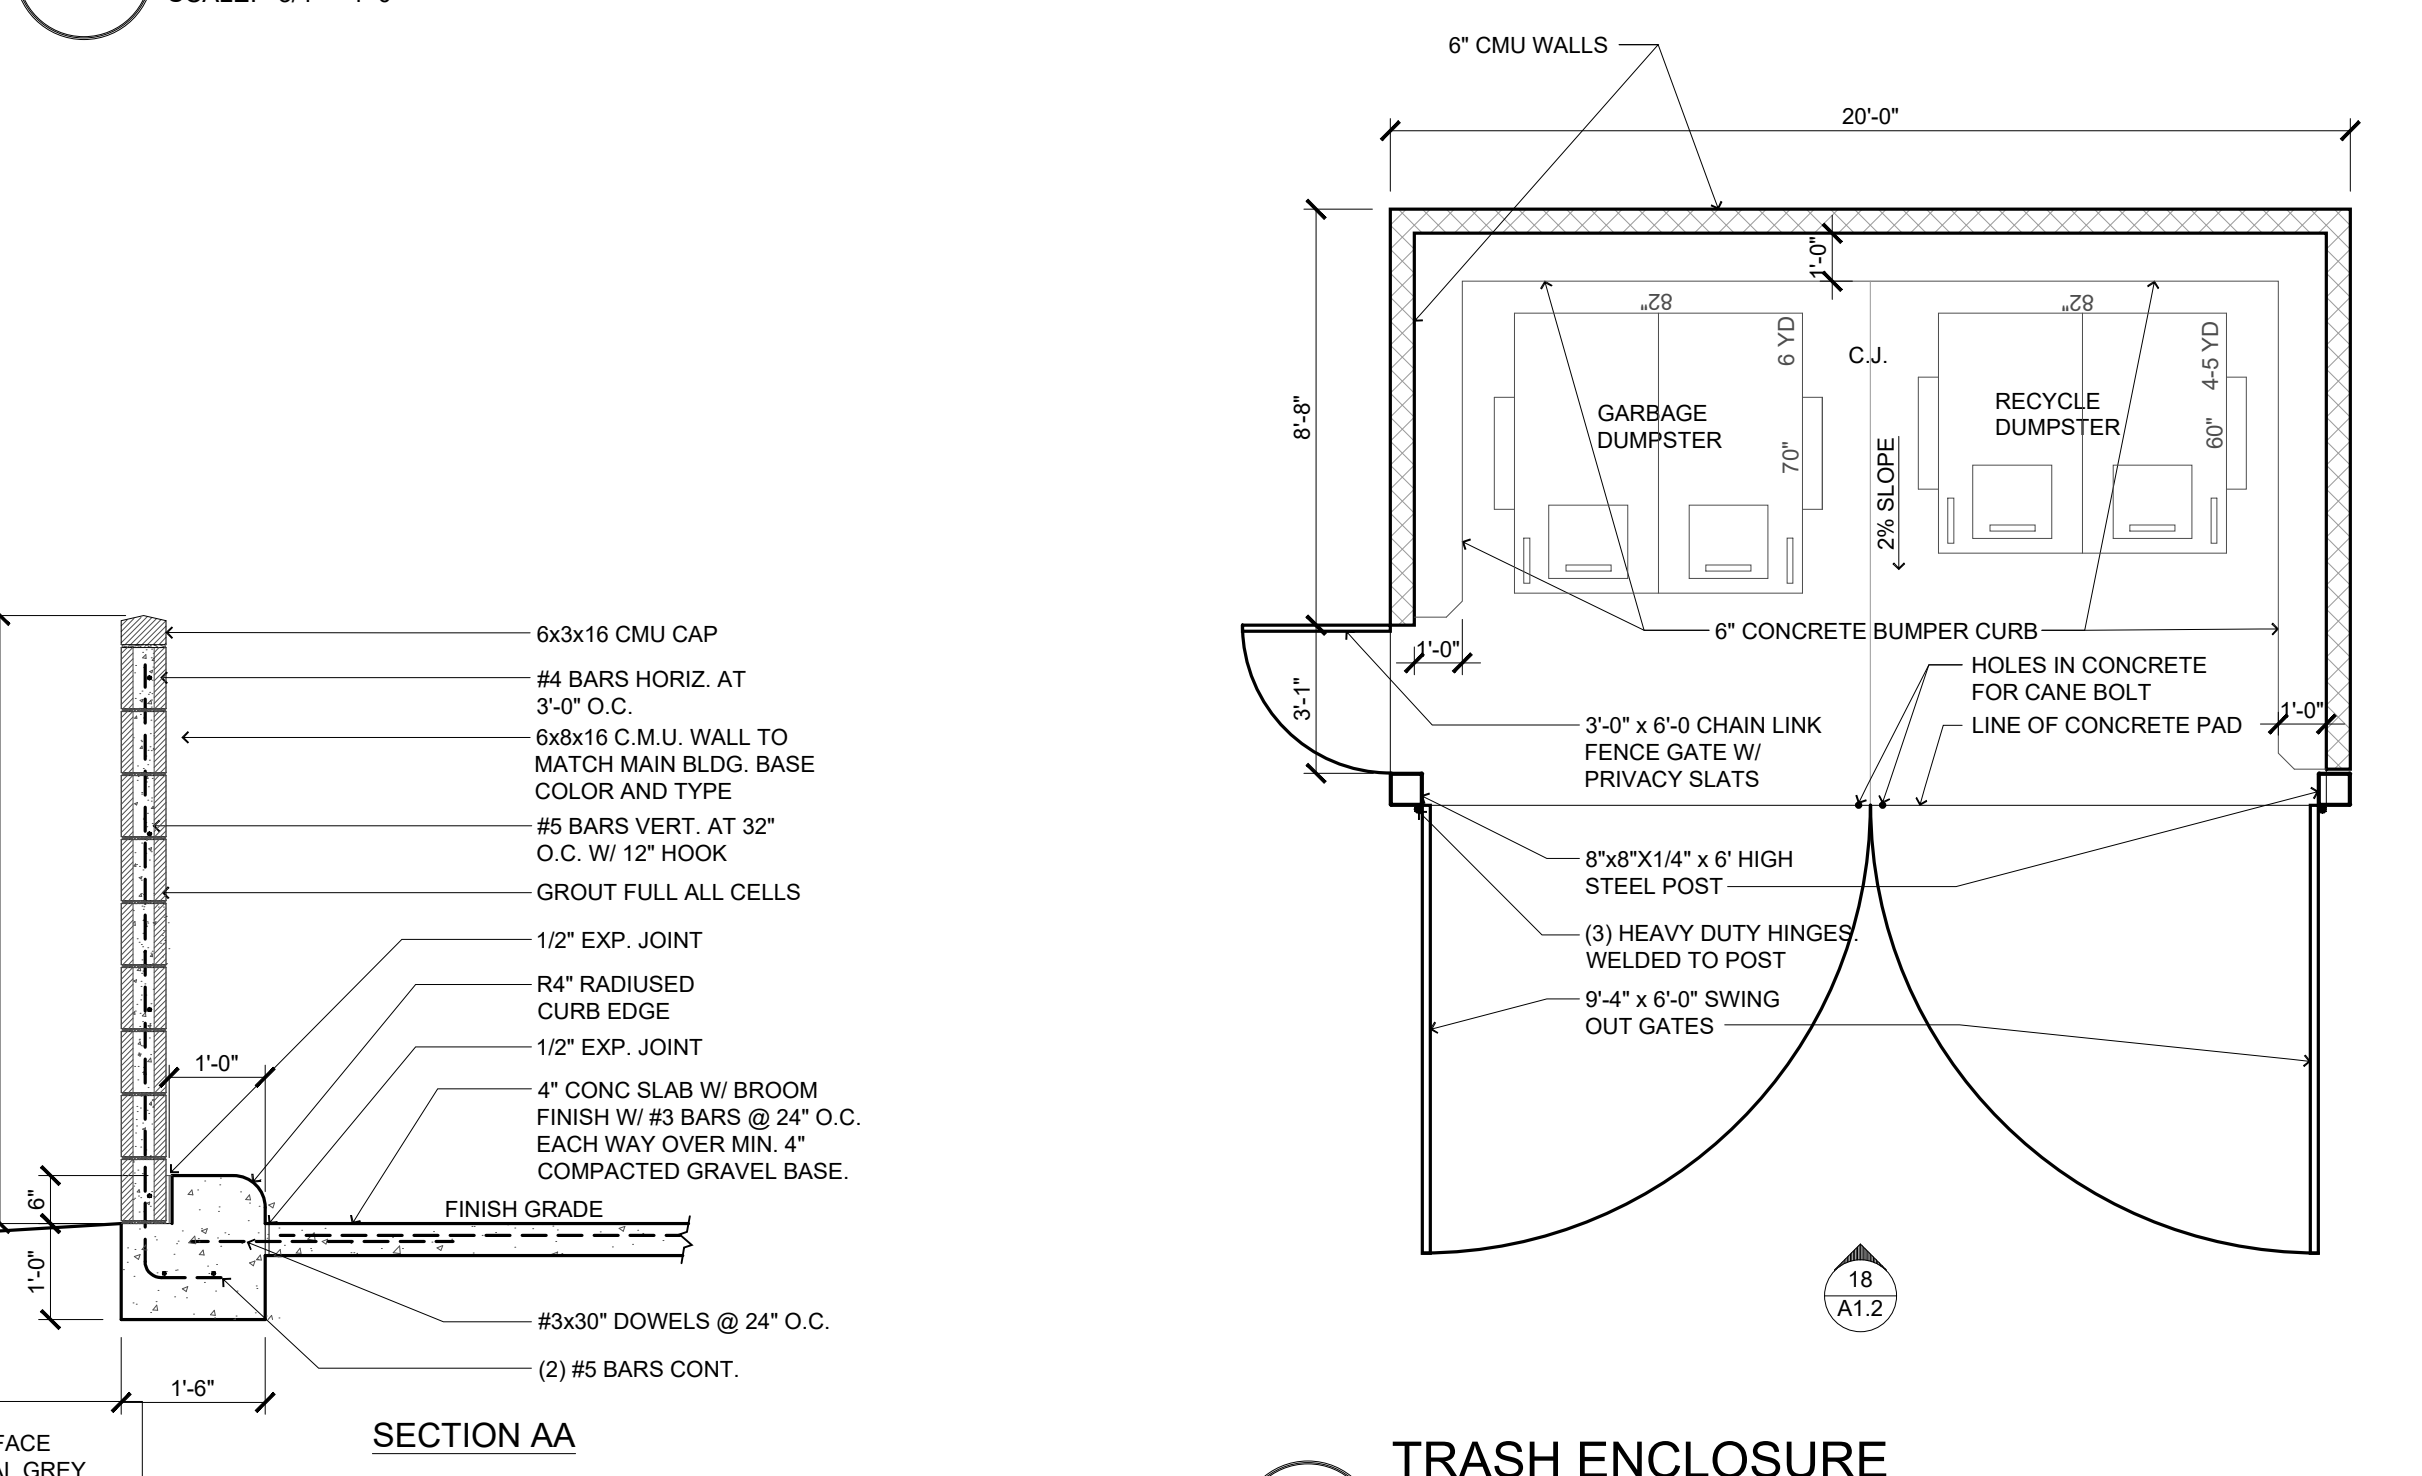


10 TRASH ENCLOSURE
ENLARGED PLAN
SCALE: 1/4" = 1'-0"

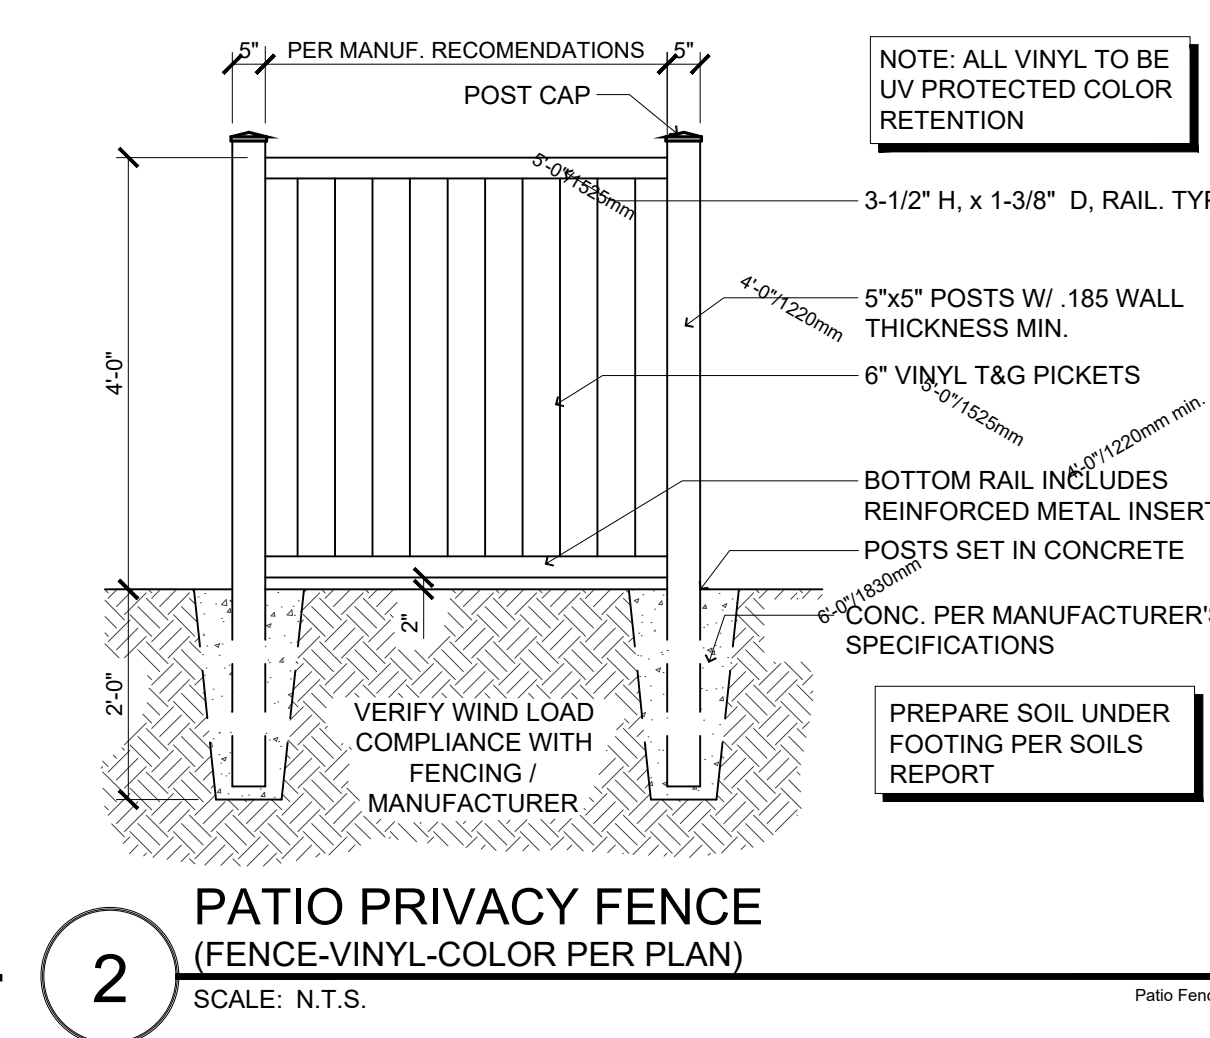

2 PATIO PRIVACY FENCE
(FENCE-VINYL-COLOR PER PLAN)
SCALE: N.T.S.

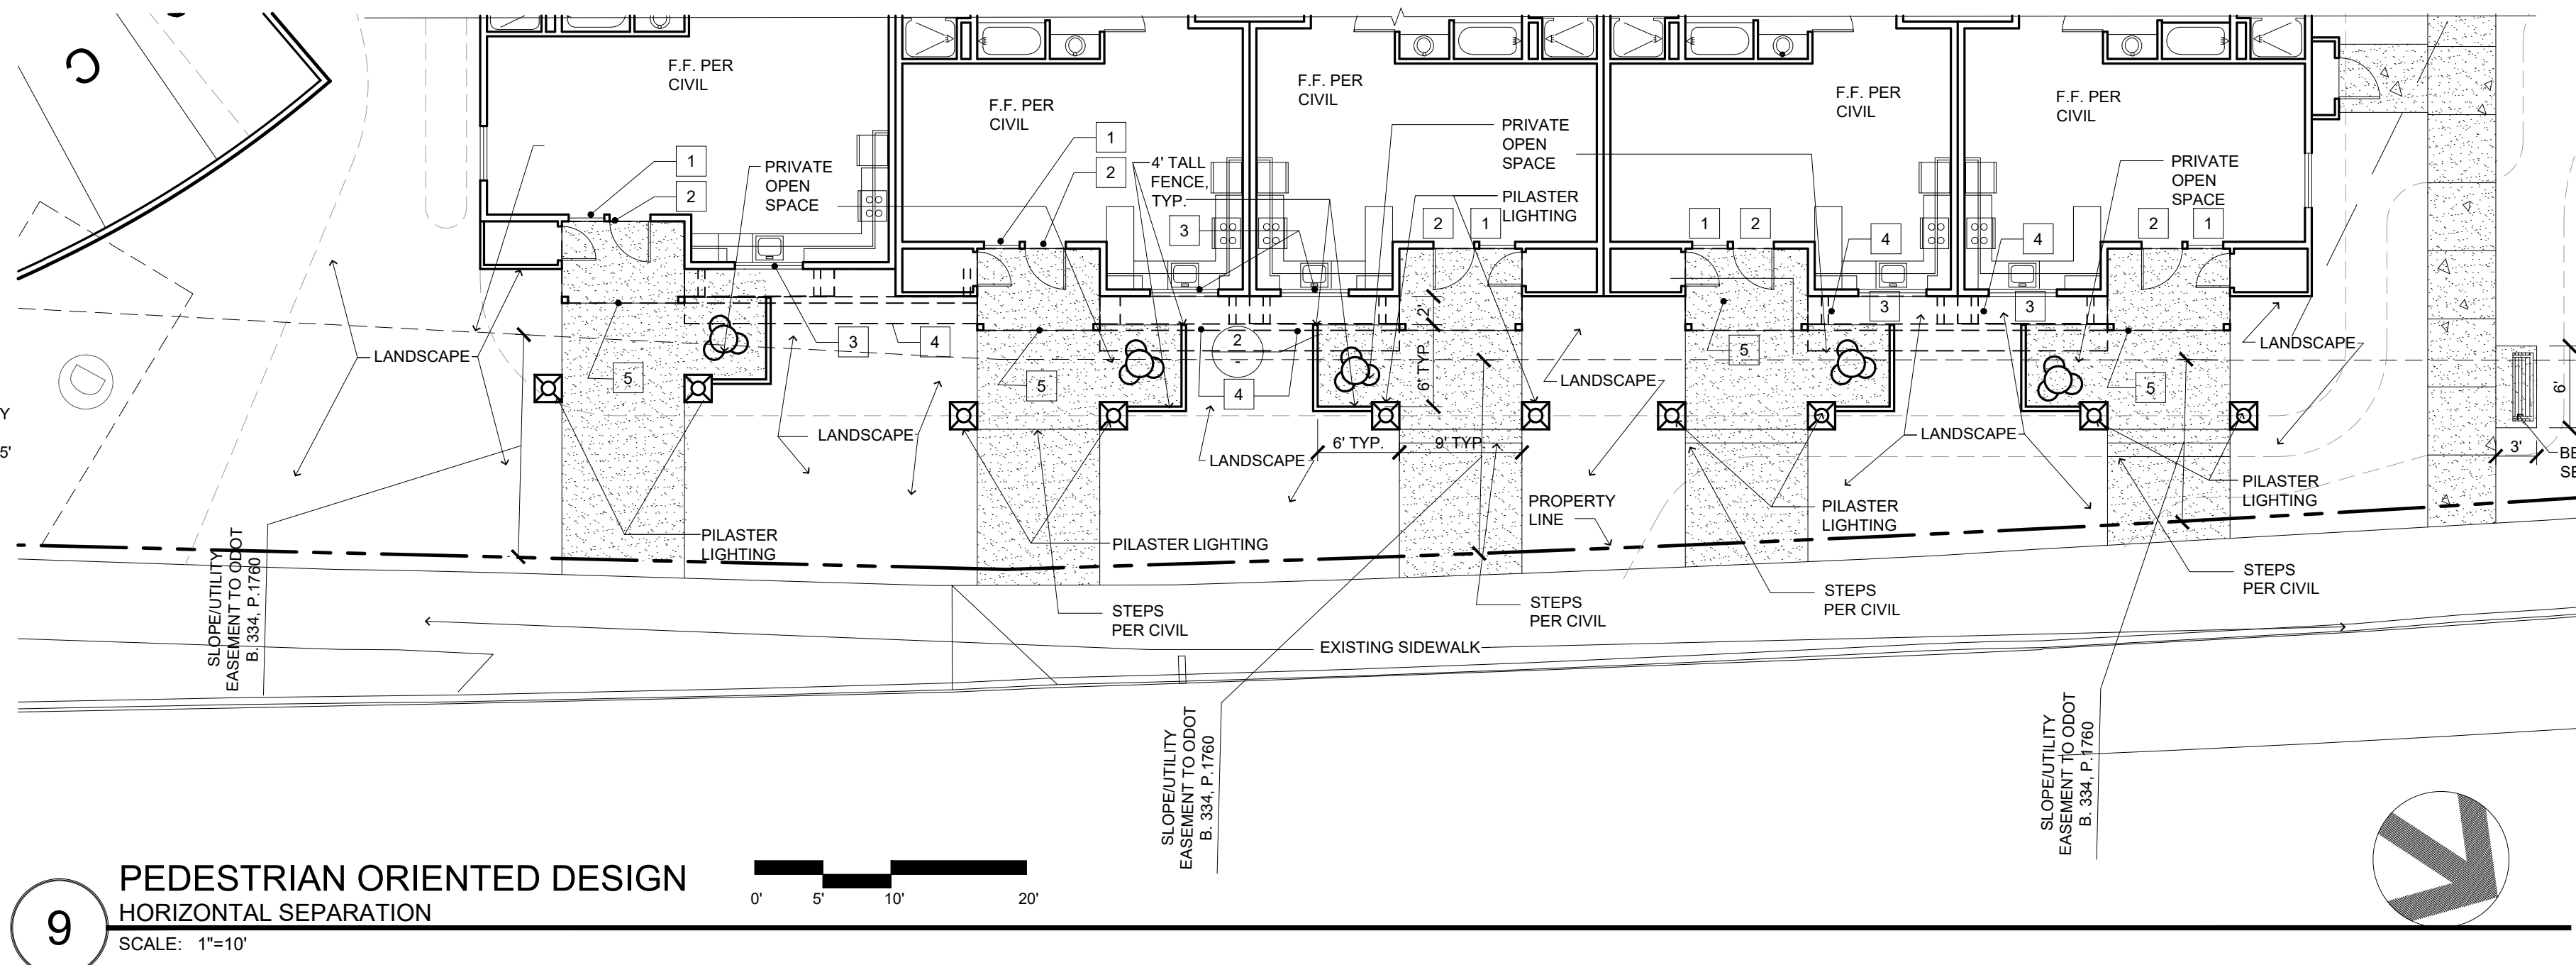

9 PEDESTRIAN ORIENTED DESIGN
HORIZONTAL SEPARATION
SCALE: 1" = 10'

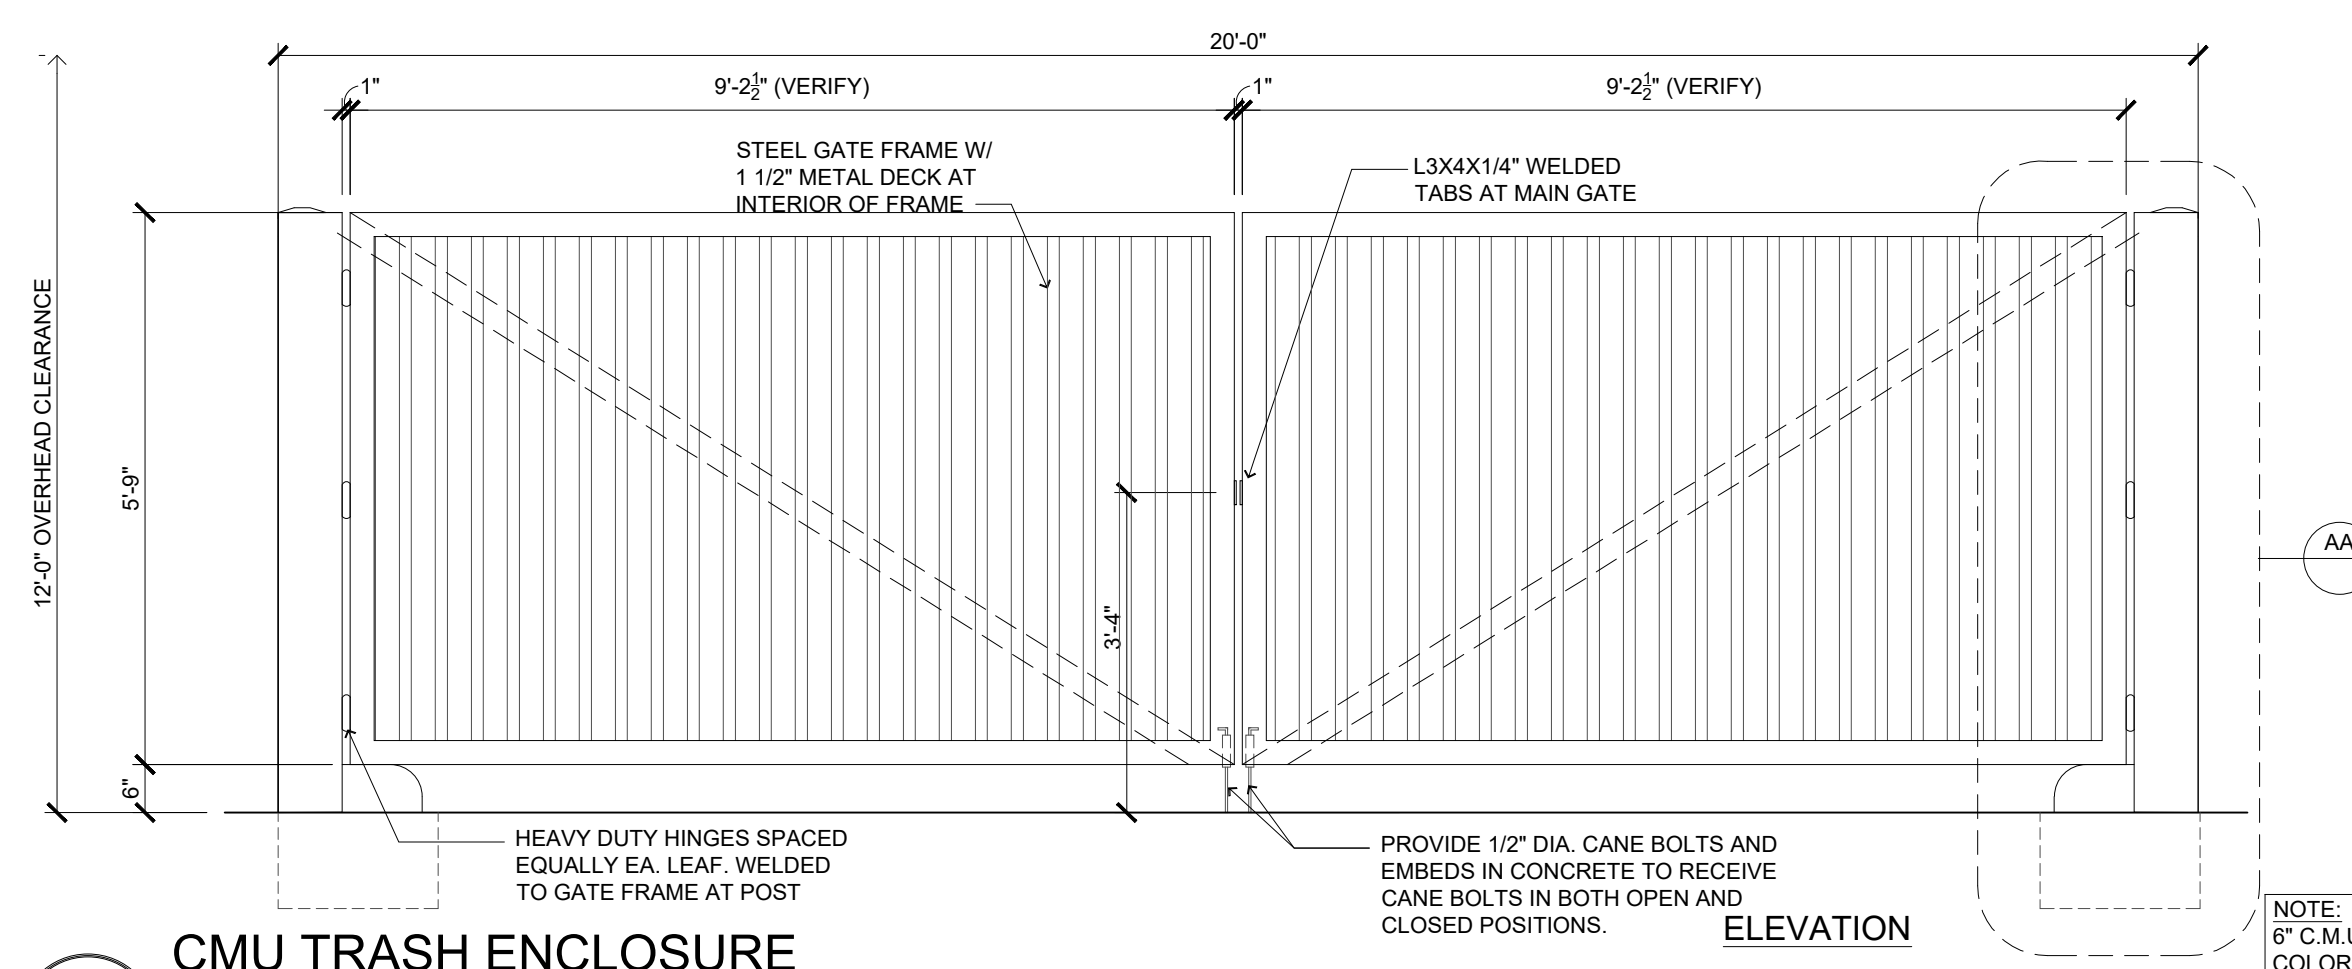

18 CMU TRASH ENCLOSURE
SCALE: 1/2" = 1'-0"