
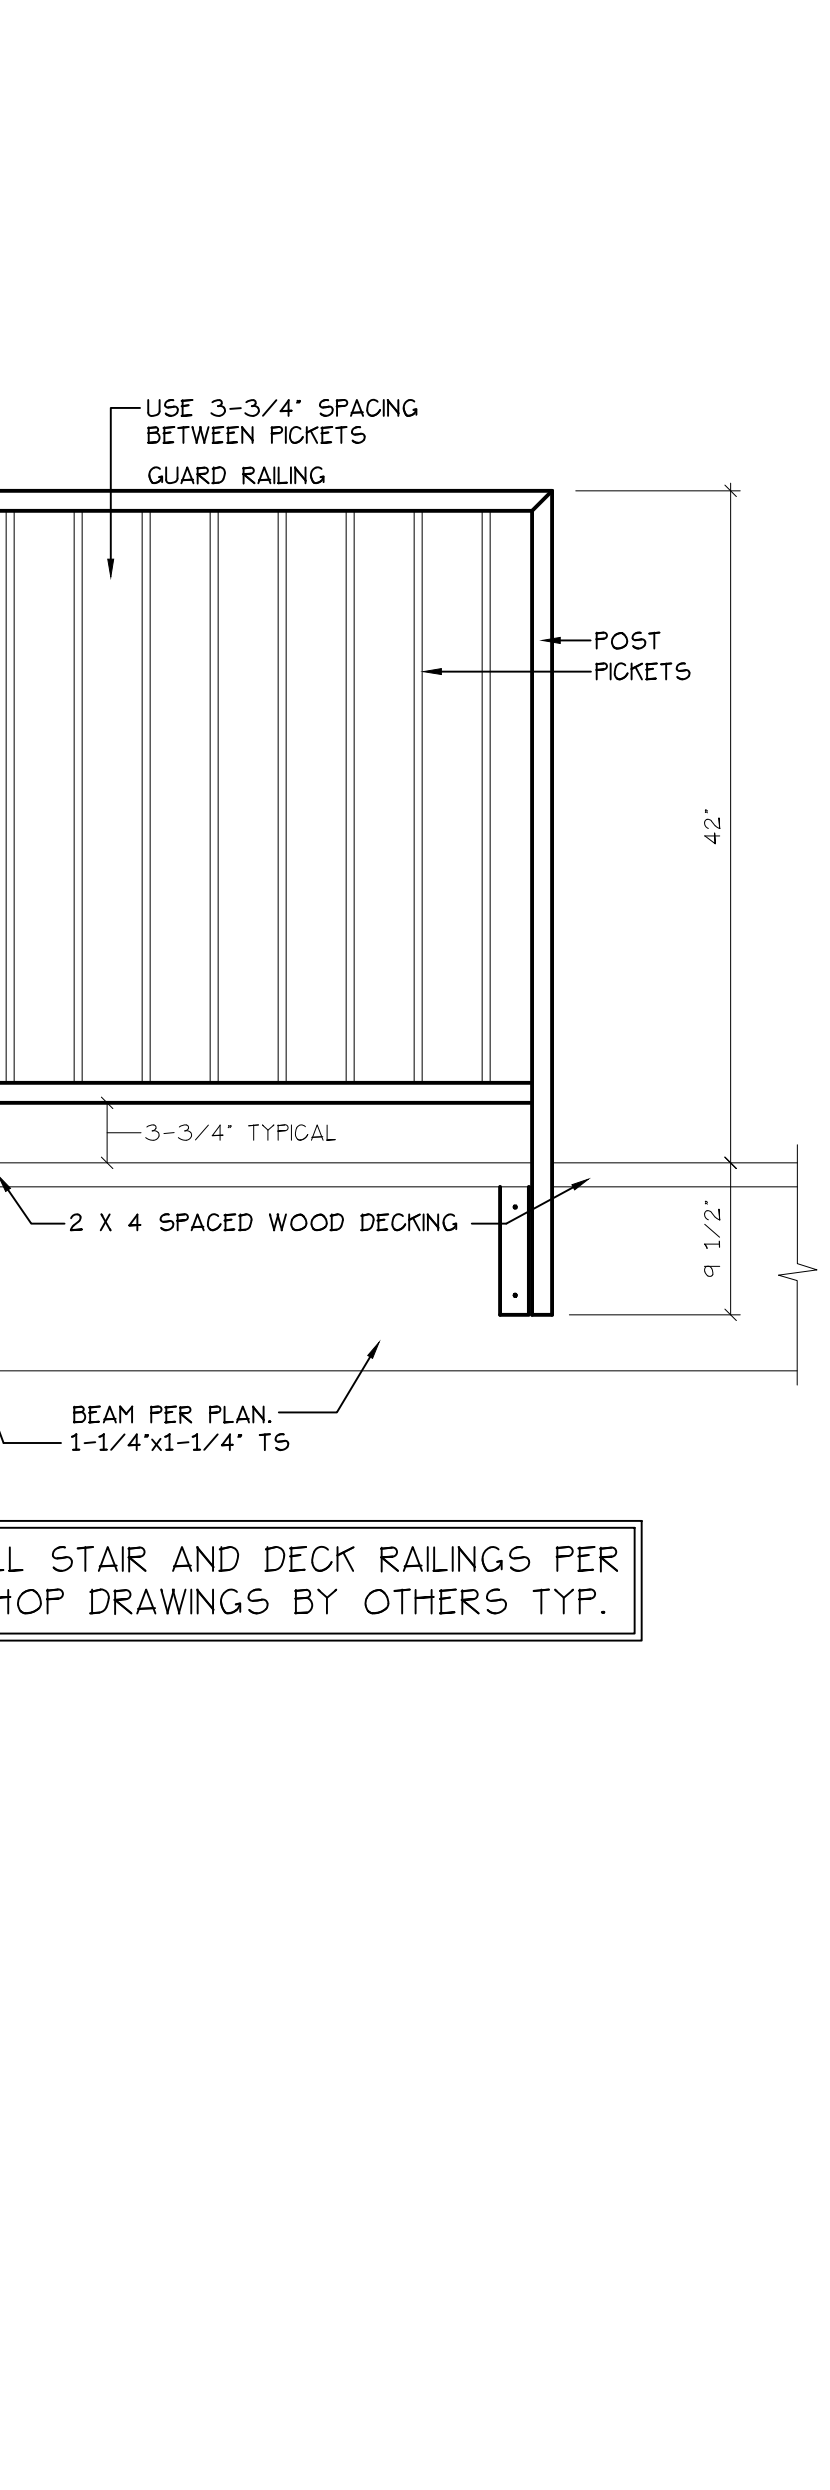
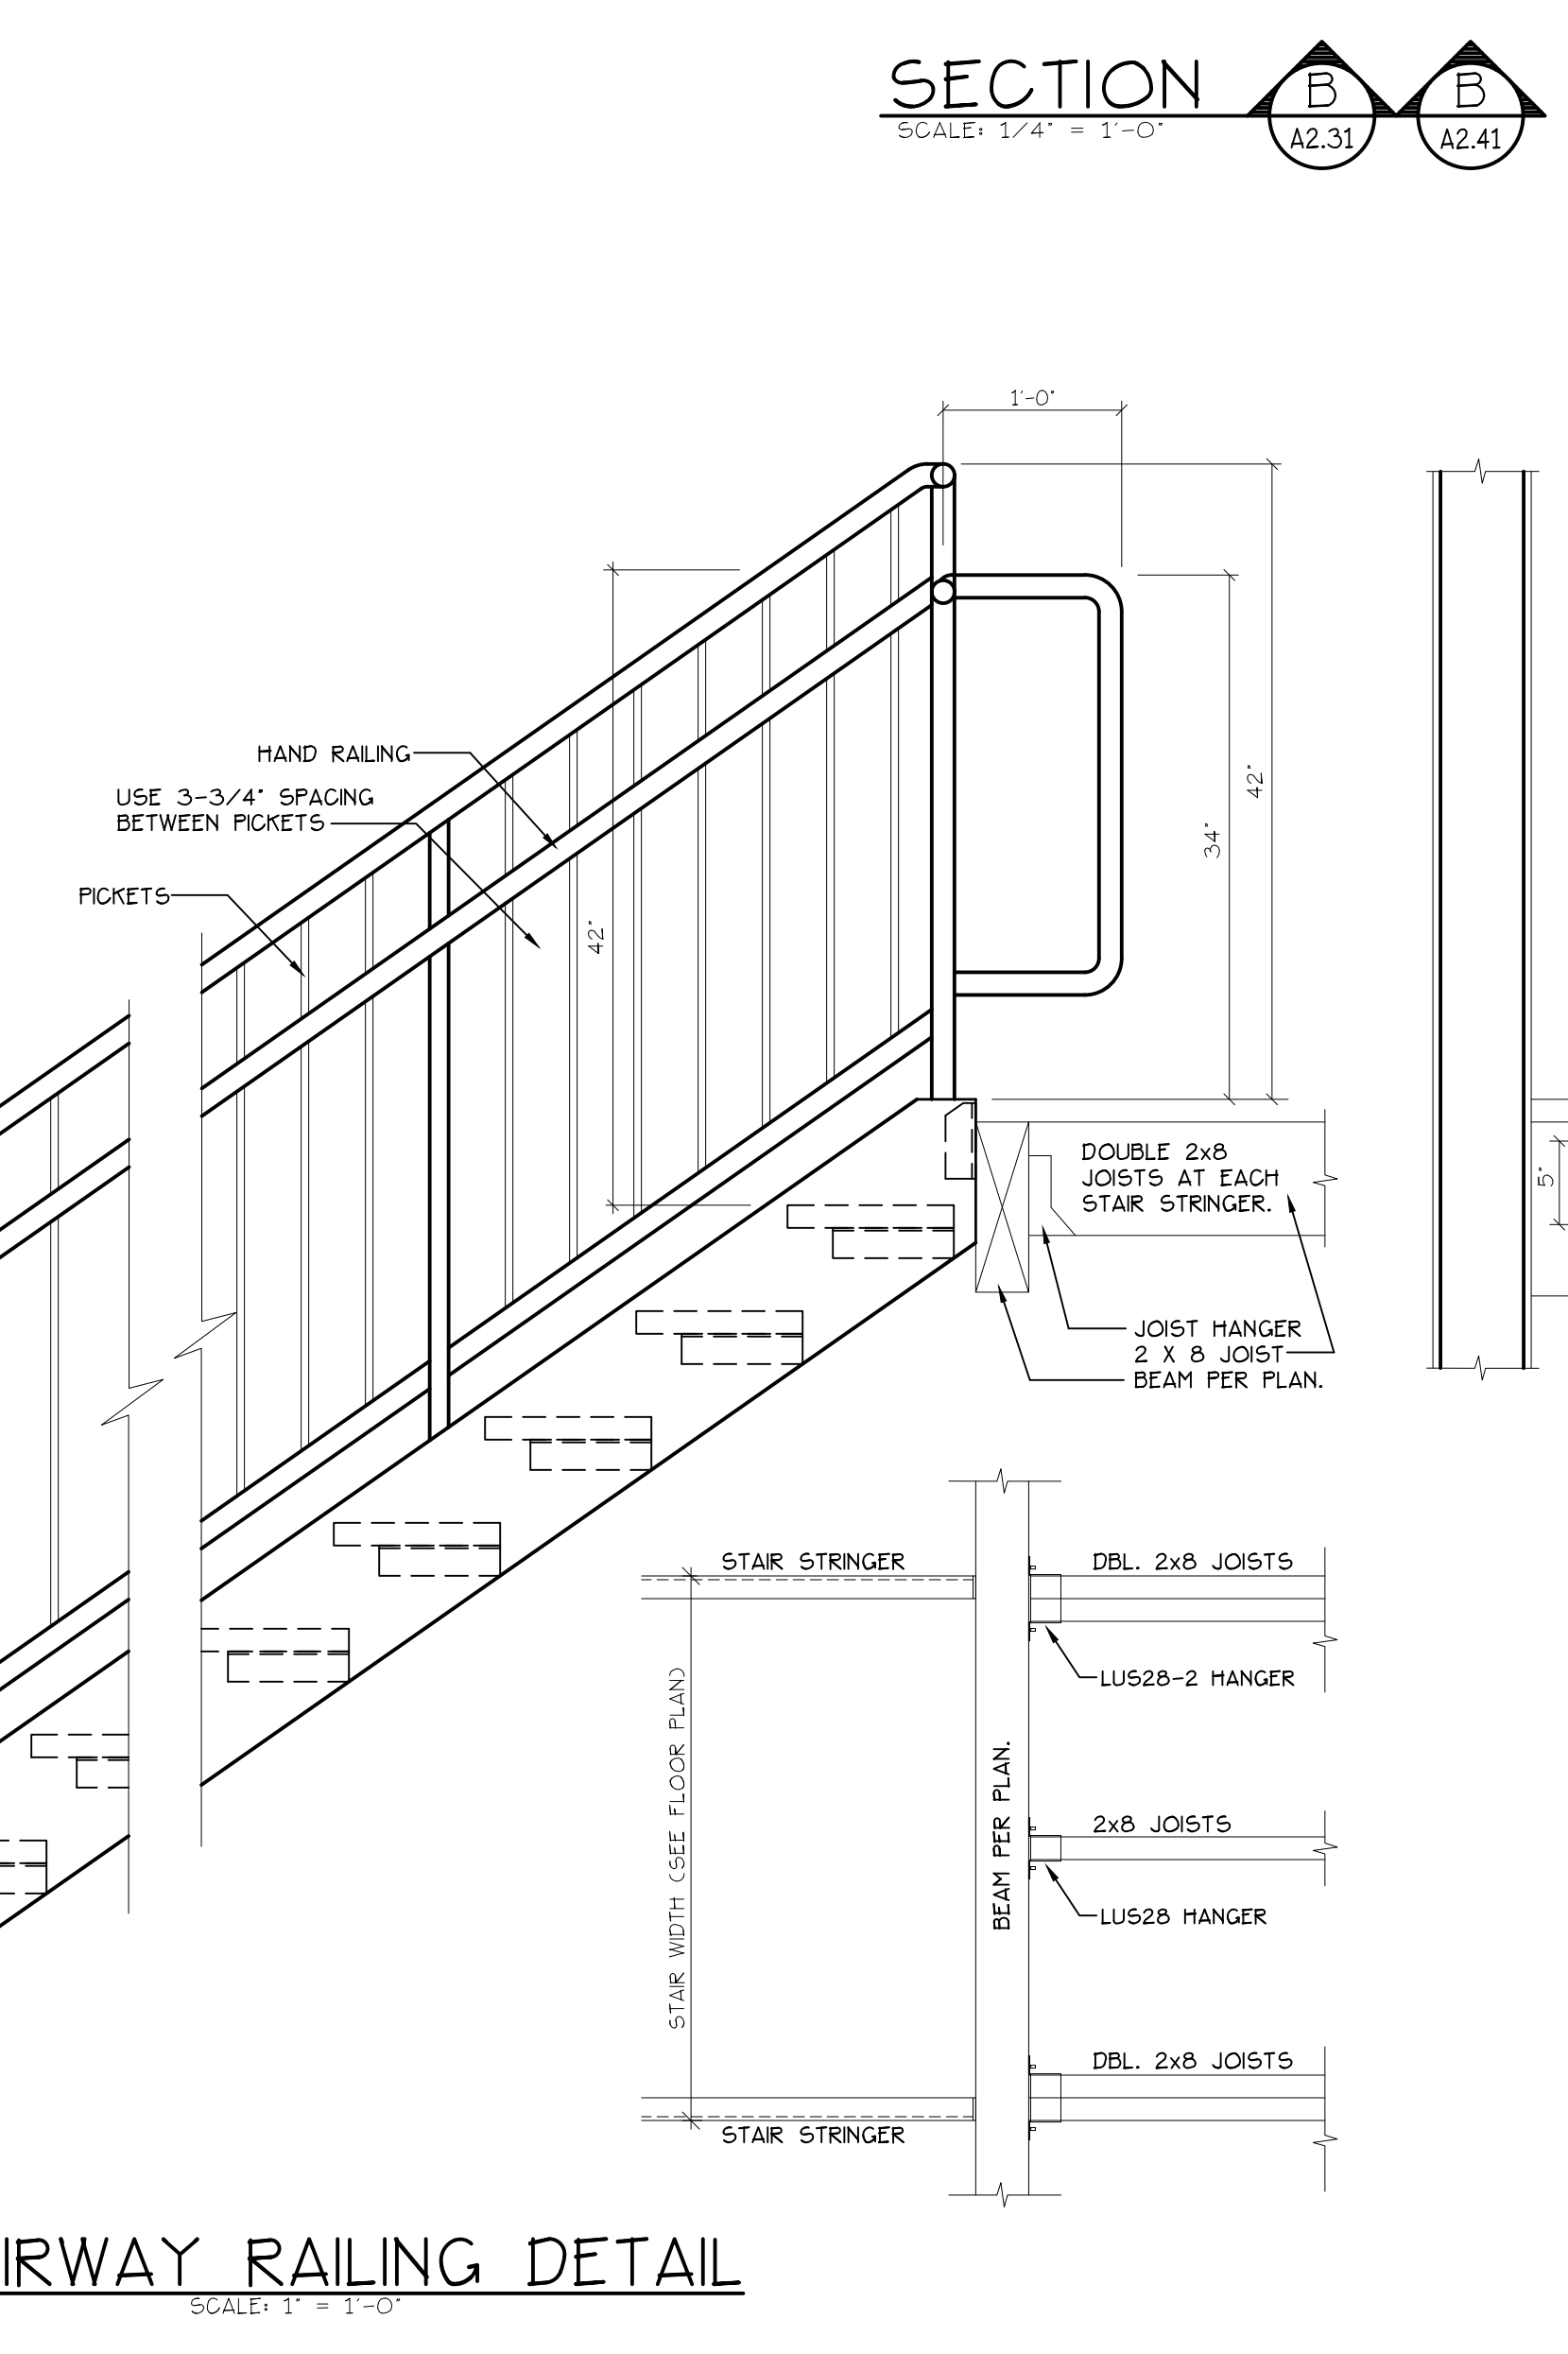
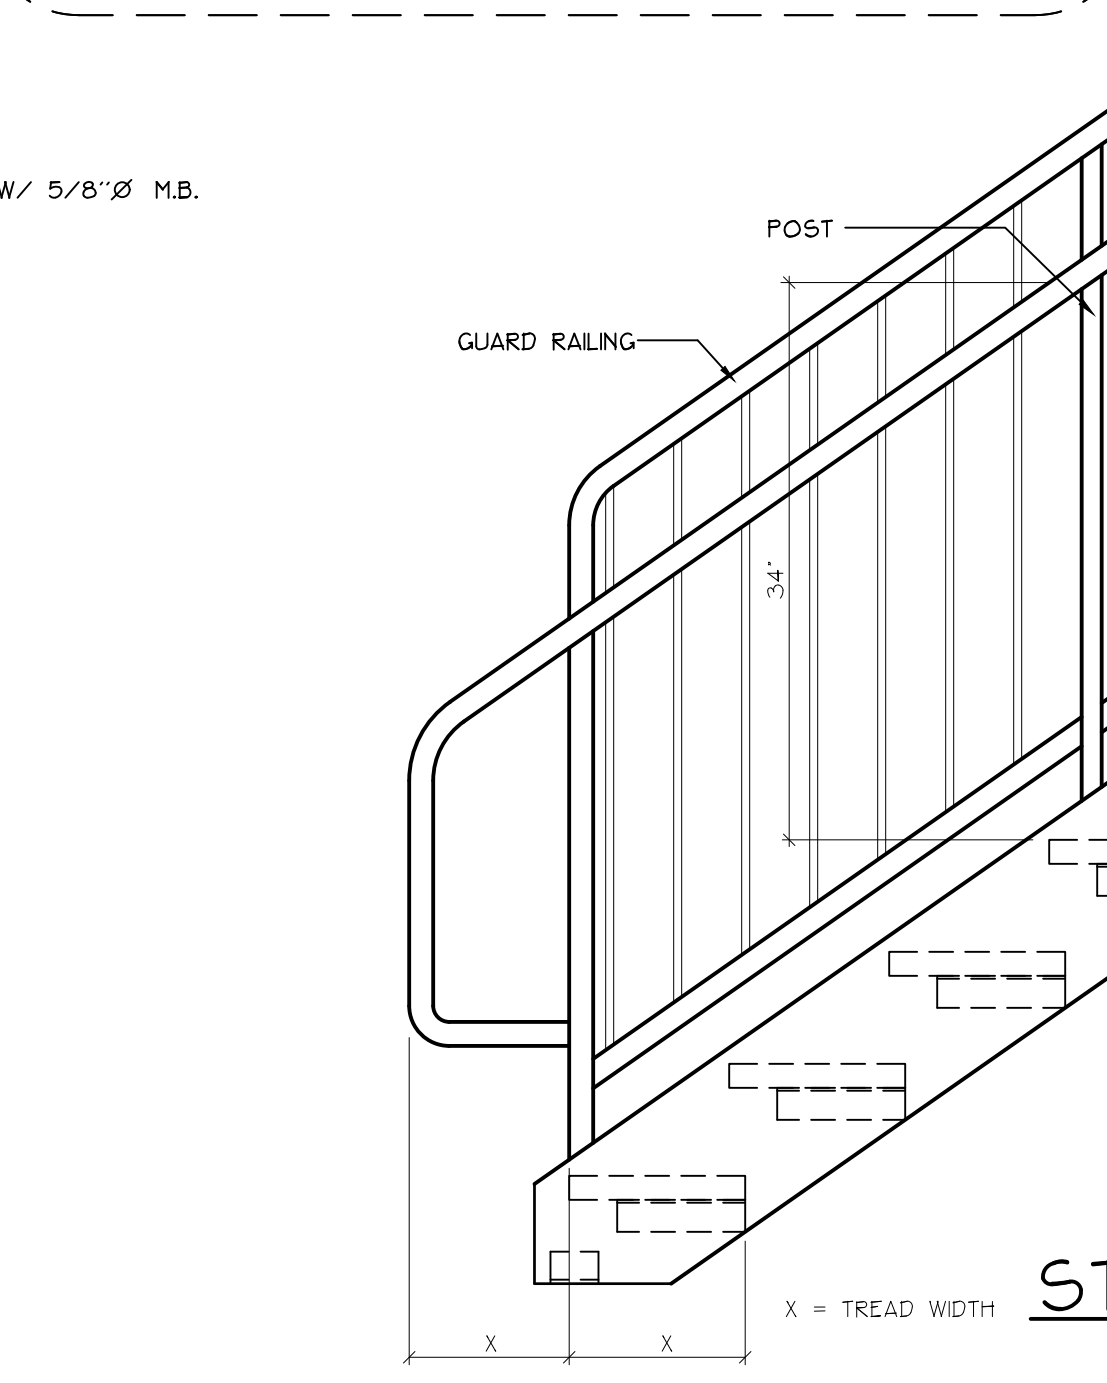
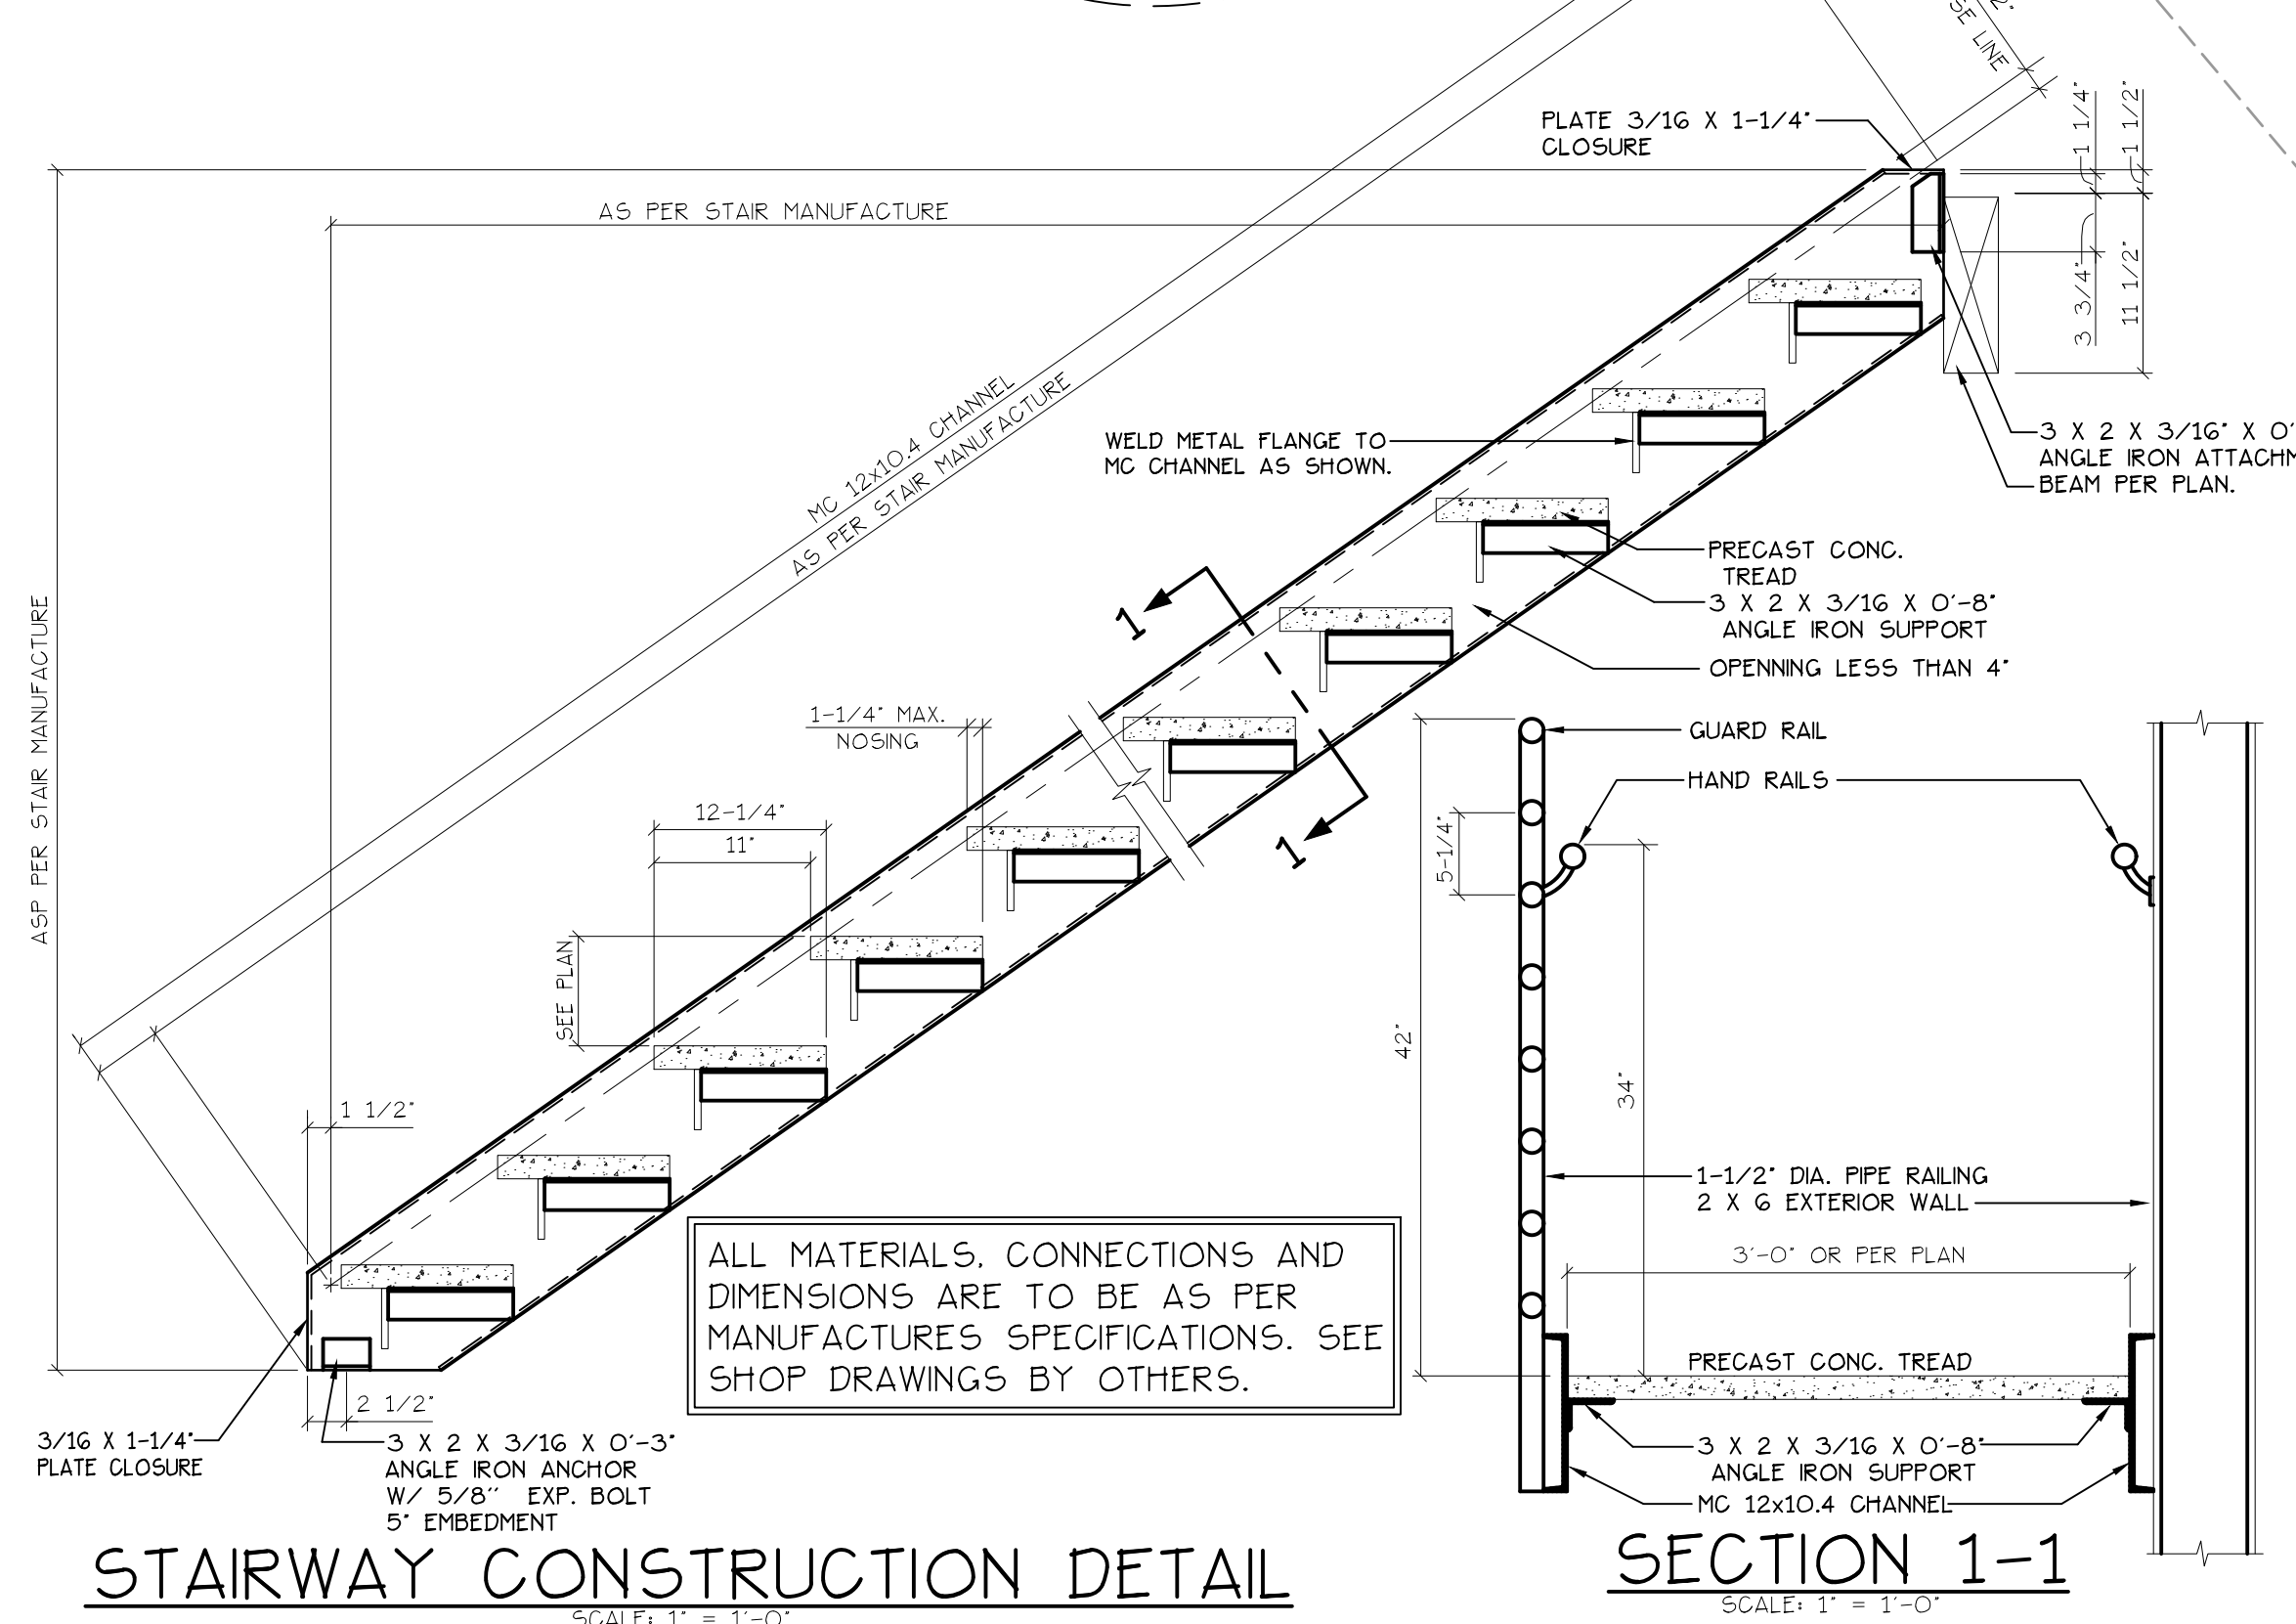
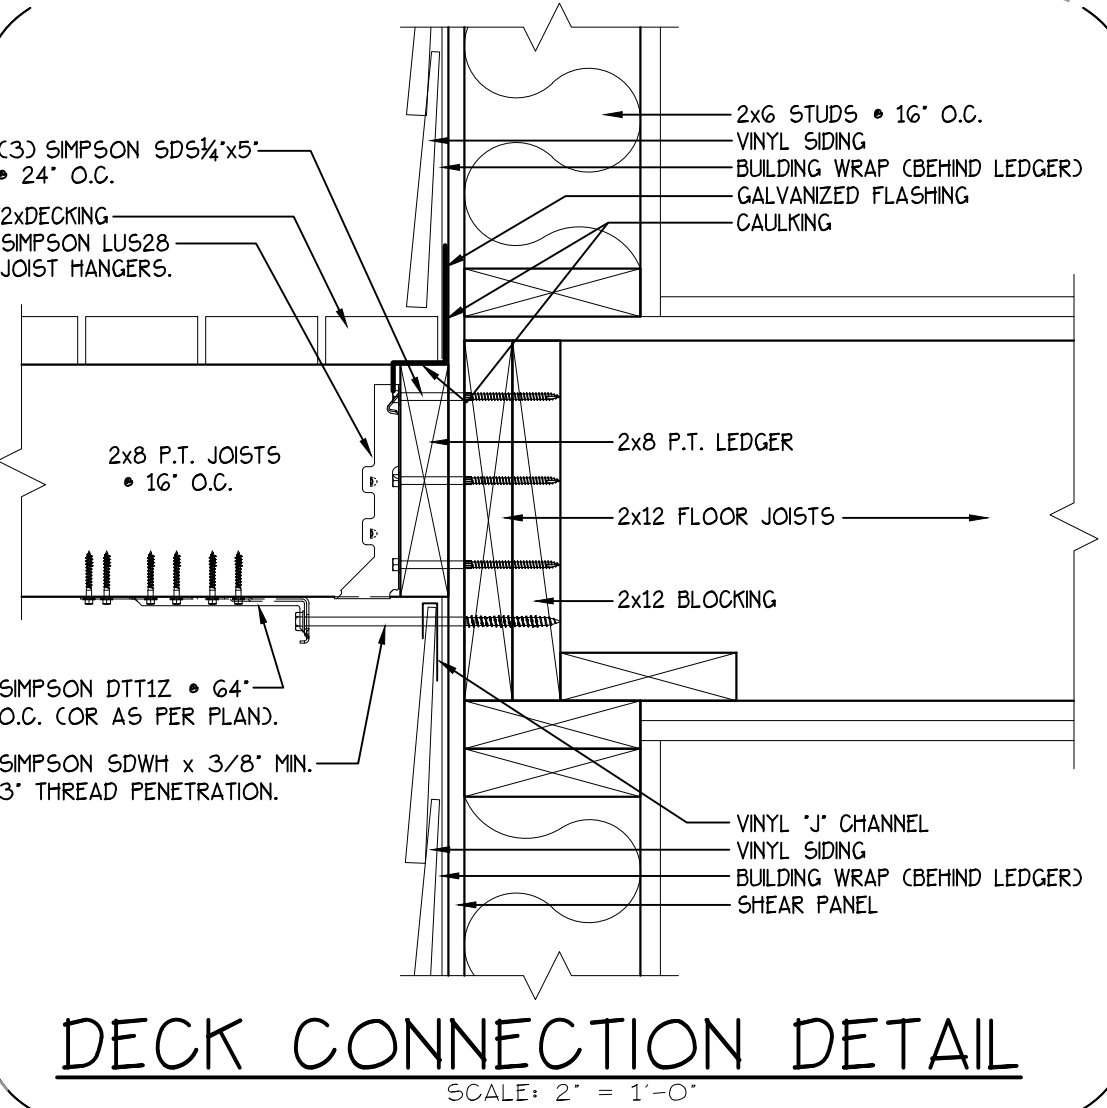
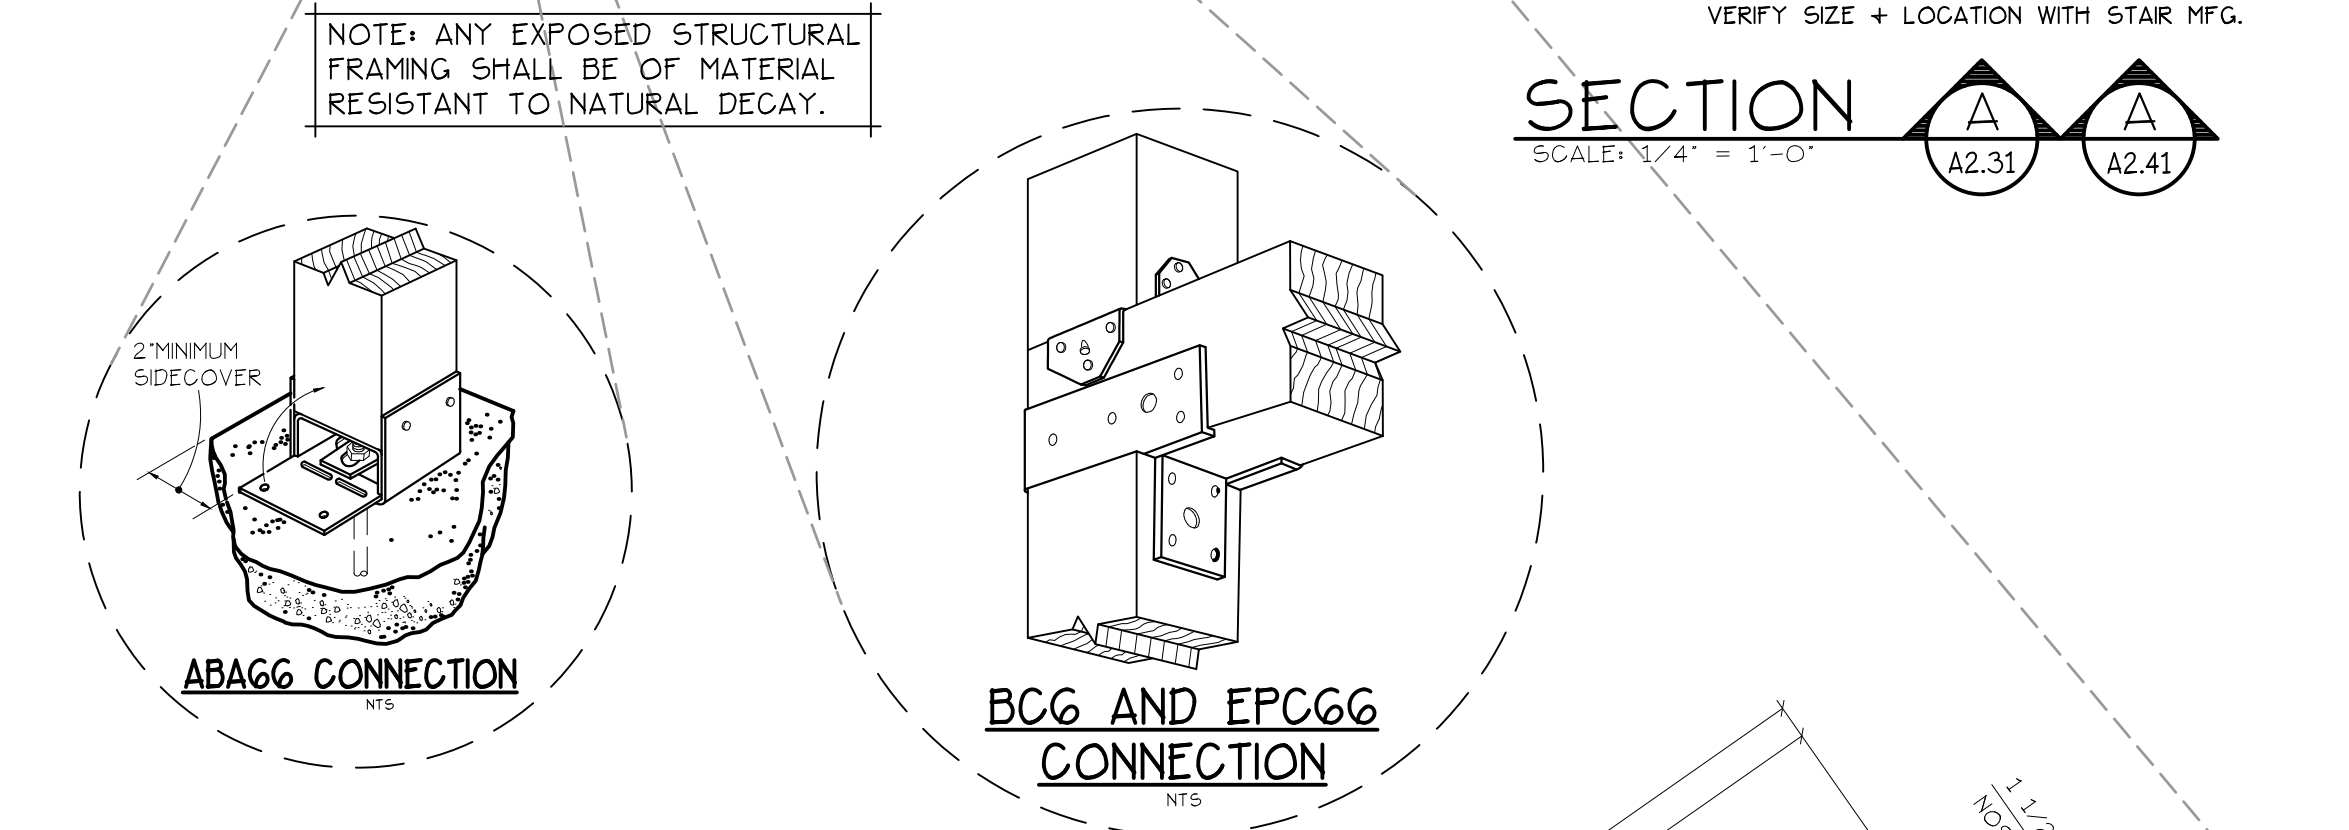
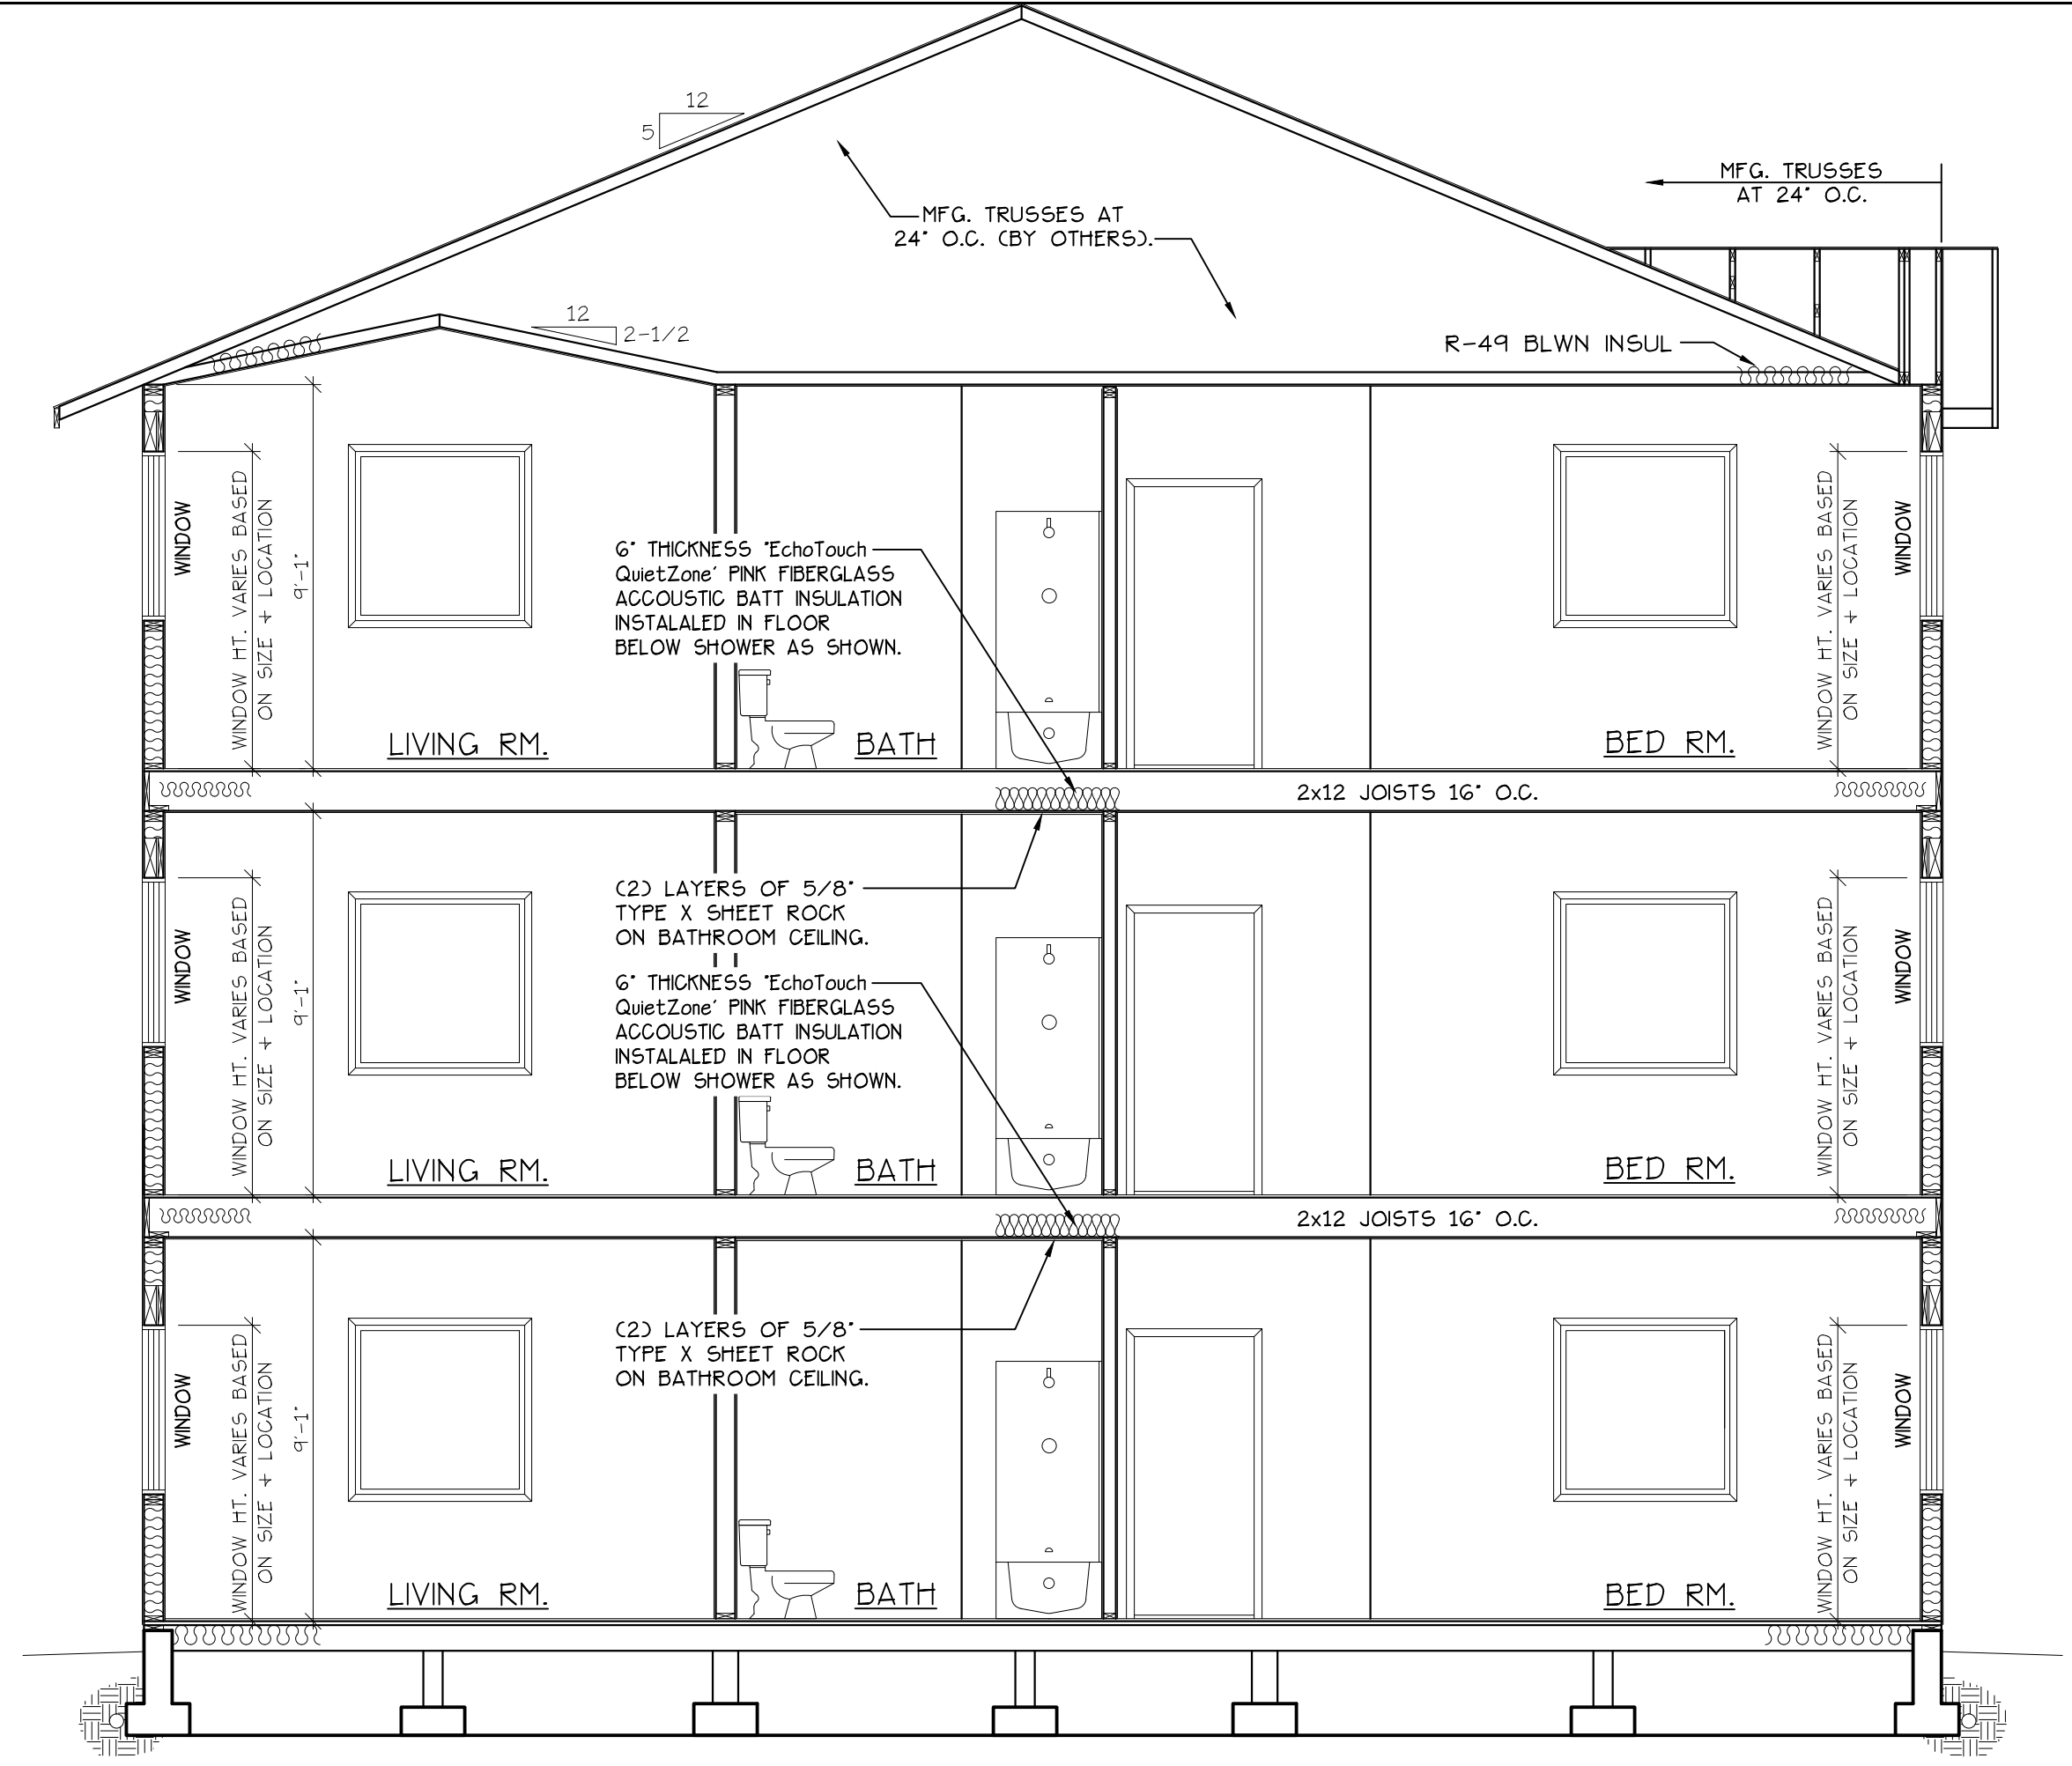


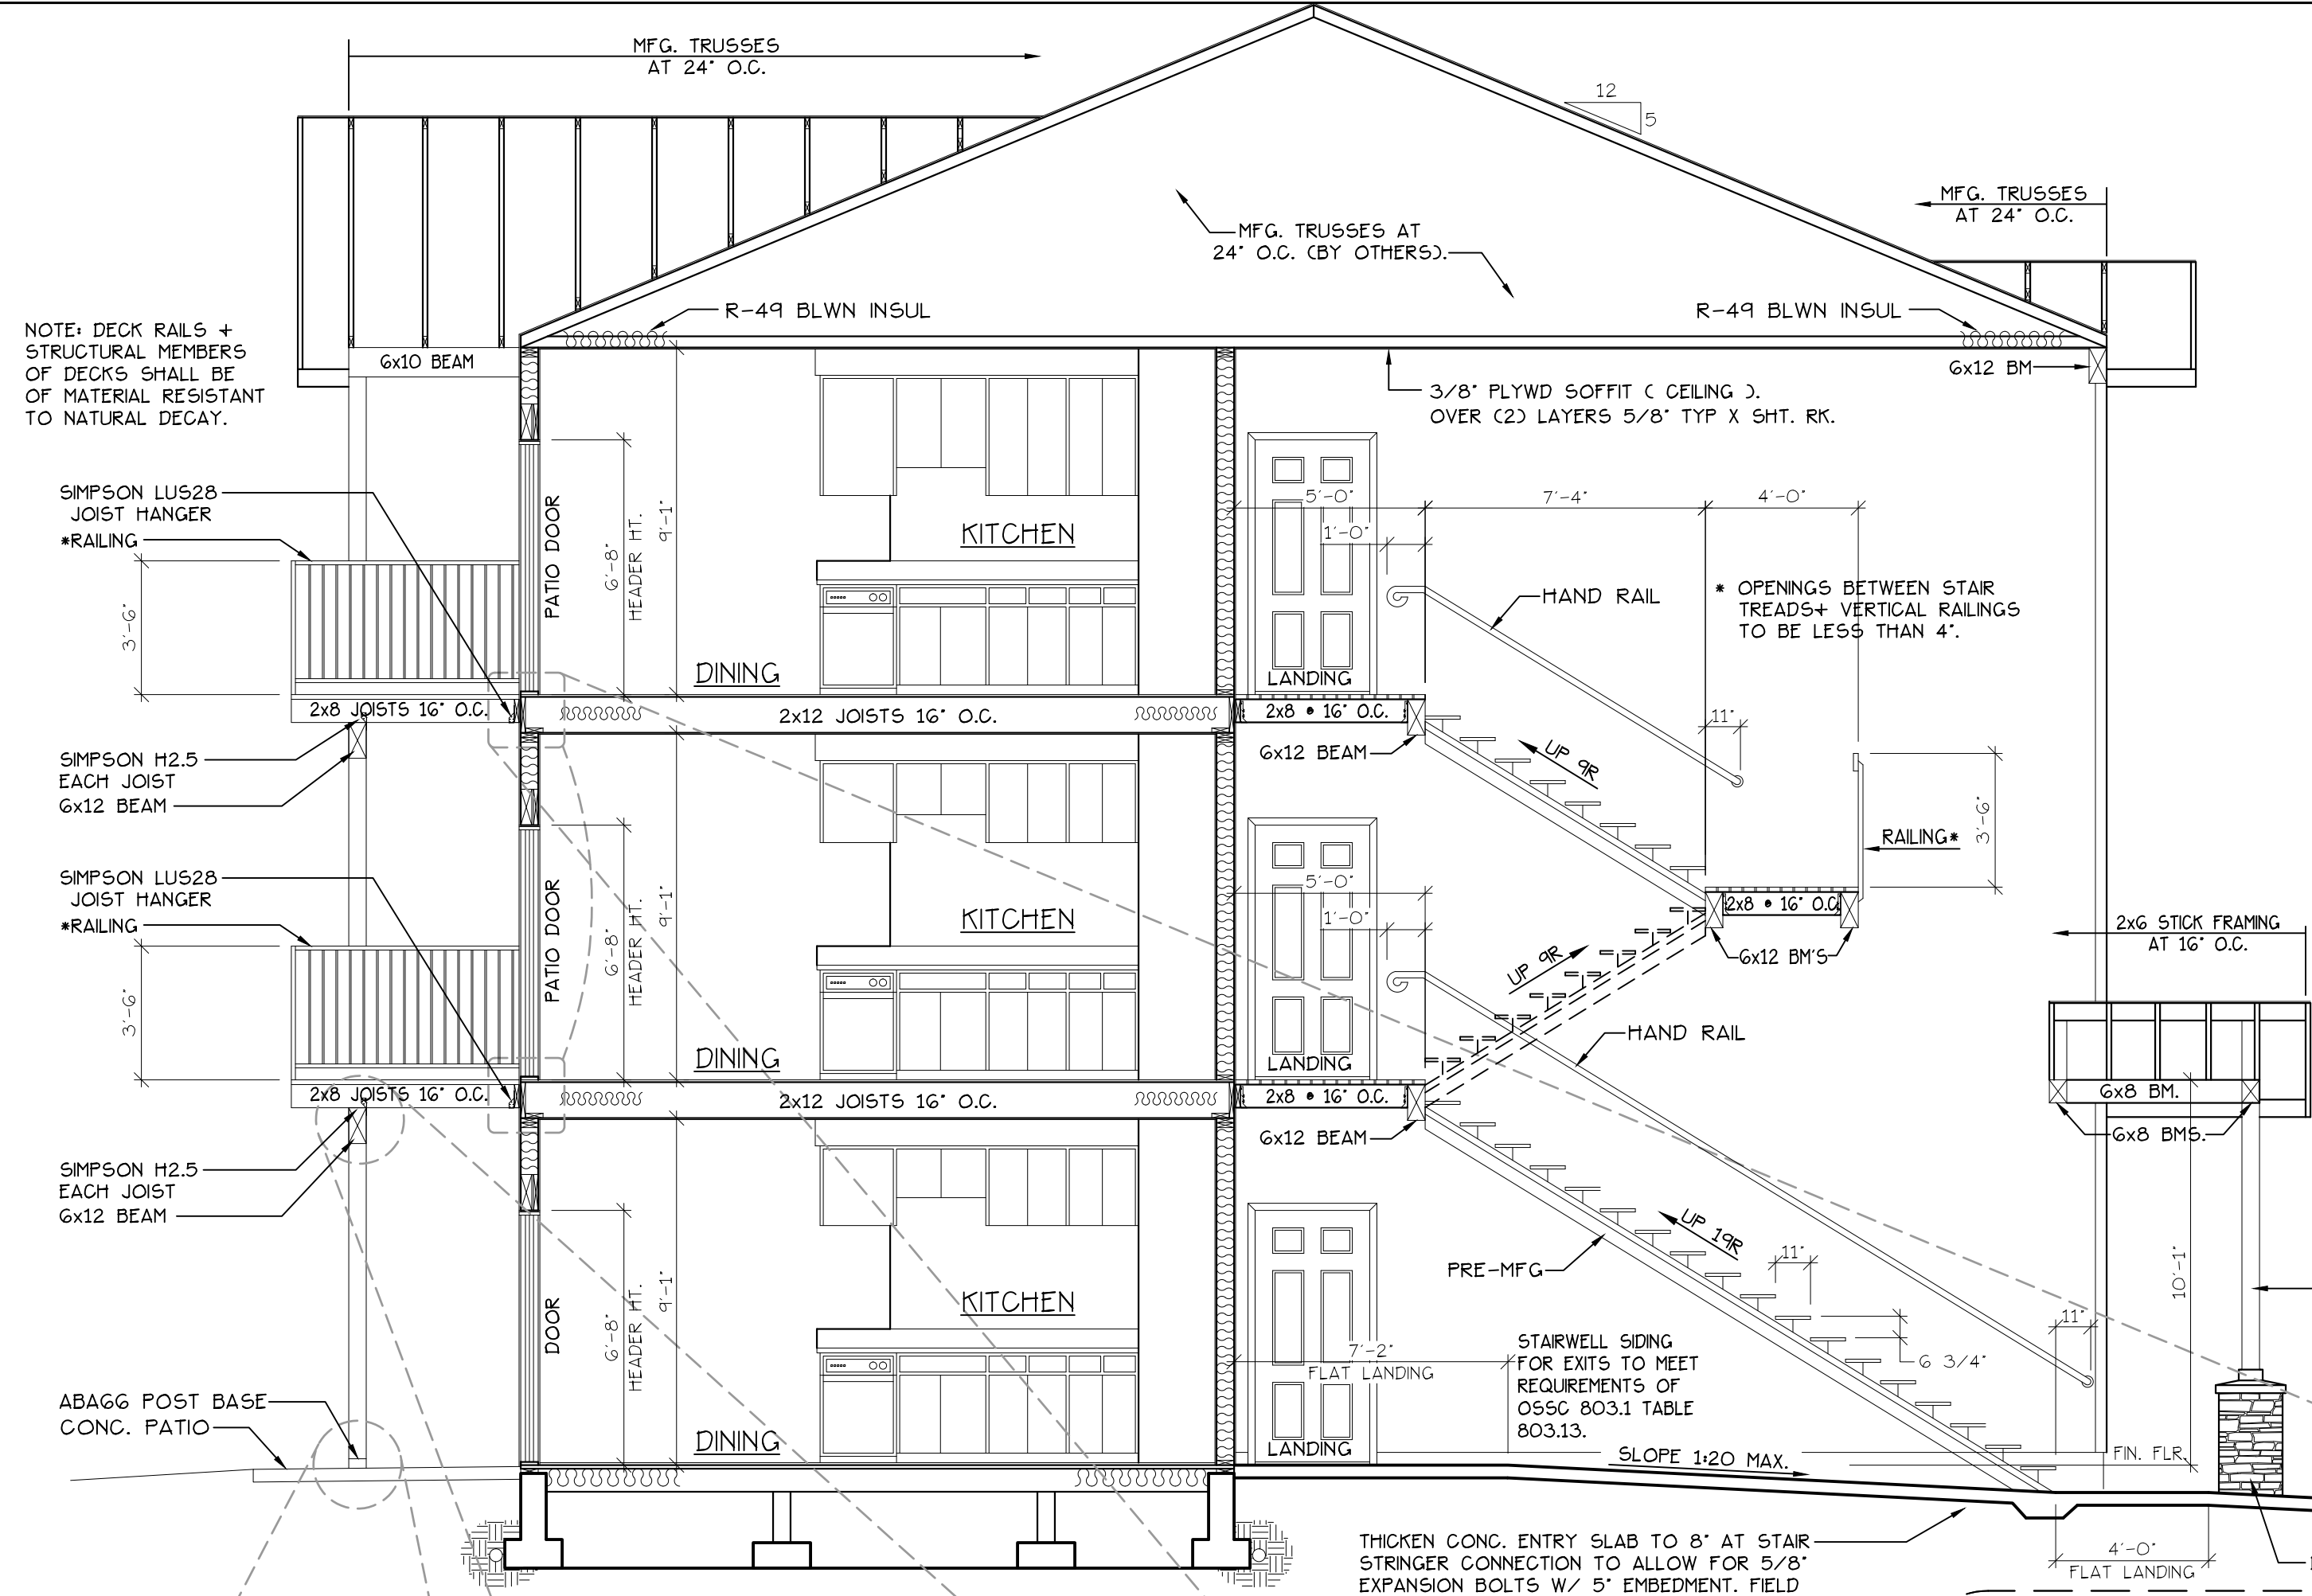

MULTI / TECH
CONSULTANTS
ENGINEERING SERVICES, INC.
1180 13th ST. S.E. SALEM, OR 97302
PHONE (503) 343-9227 FAX (503) 344-1280
www.multitech.ws office@multitech.ws

BUILDING SECTIONS

LIBERTY ROAD APARTMENT COMPLEX

NO CHANGES, MODIFICATIONS OR REVISIONS TO BE MADE TO THIS DRAWING WITHOUT THE AUTHORIZATION OF THE DESIGN ENGINEER.
DIMENSIONS & NOTES TAKE PRECEDENCE OVER GRAPHICAL REPRESENTATION.

Design: P.L.M.
Drawn: G.L.D.
Checked: M.D.G.
Date: May-21
Scale: AS SHOWN

JOB # 6727

Renew date: June 30, 2021

A2.70