
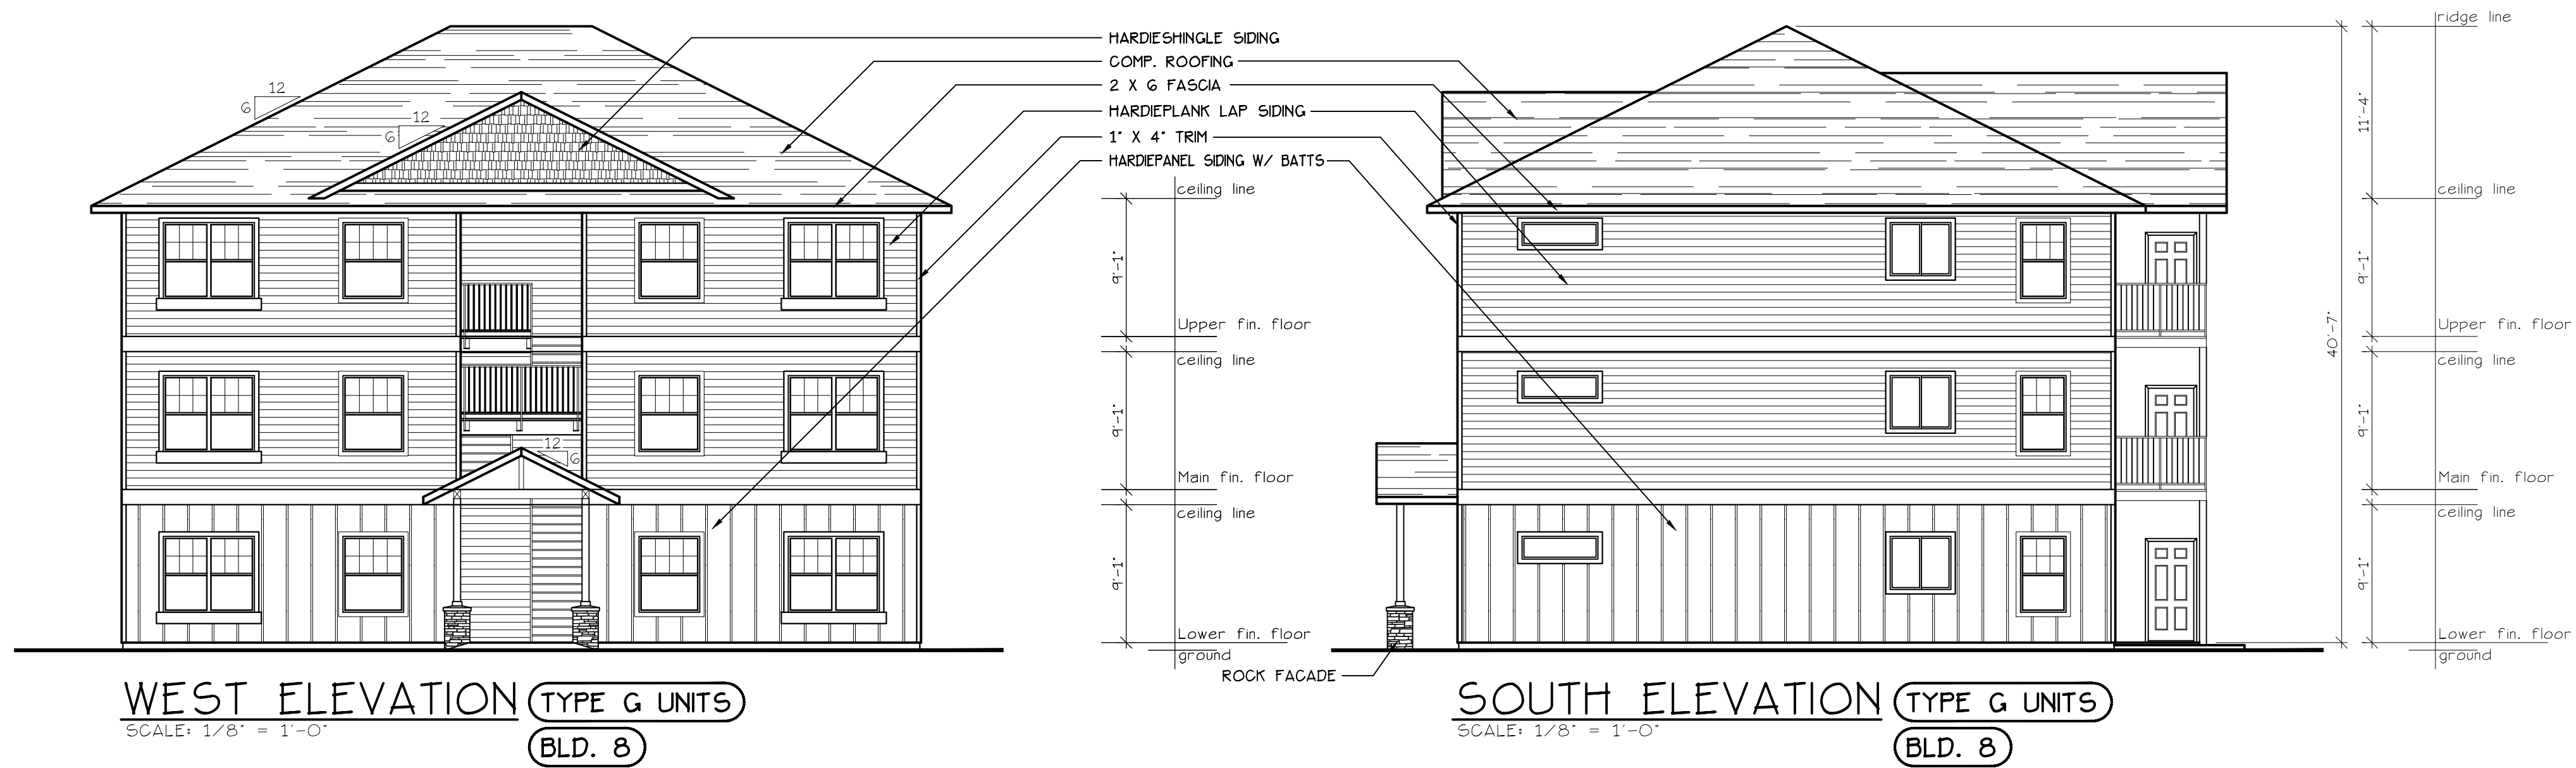


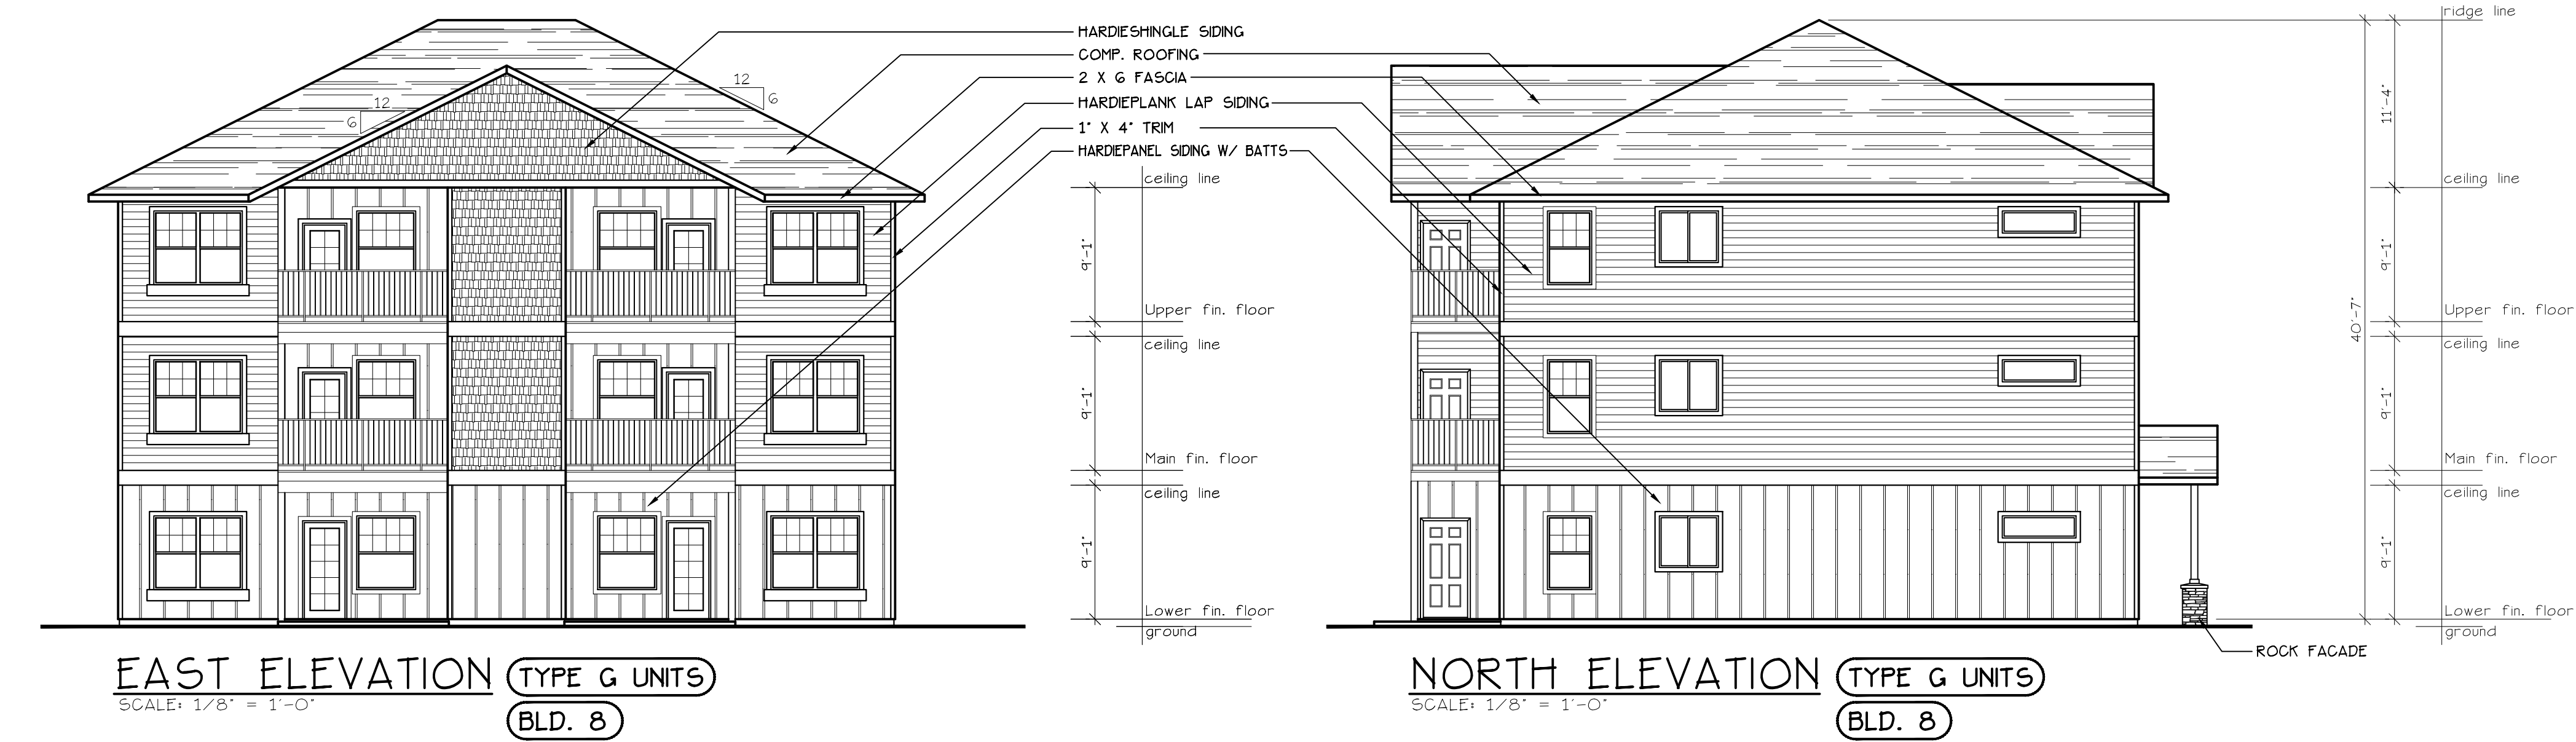

**BUILDING
ELEVATIONS**

**COBURN
APARTMENT COMPLEX**

NO CHANGES, MODIFICATIONS OR
REVISIONS TO BE MADE TO
DRAWINGS WITHOUT THE WRITTEN
AUTHORIZATION FROM THE DESIGN
ENGINEER.
DIMENSIONS & NOTES TAKE
PRECEDENCE OVER GRAPHICAL
REPRESENTATION.

Design: P.L.M.
Drawn: G.L.D.
Checked: M.D.G.
Date: Jun-21
Scale: AS SHOWN

JOB # 7192

**REGISTERED PROFESSIONAL
ENGINEER**
Mark D. Greer
JULY 14, 1978
MARK D. GREER
Renew date: June 30, 2023

A7.90