



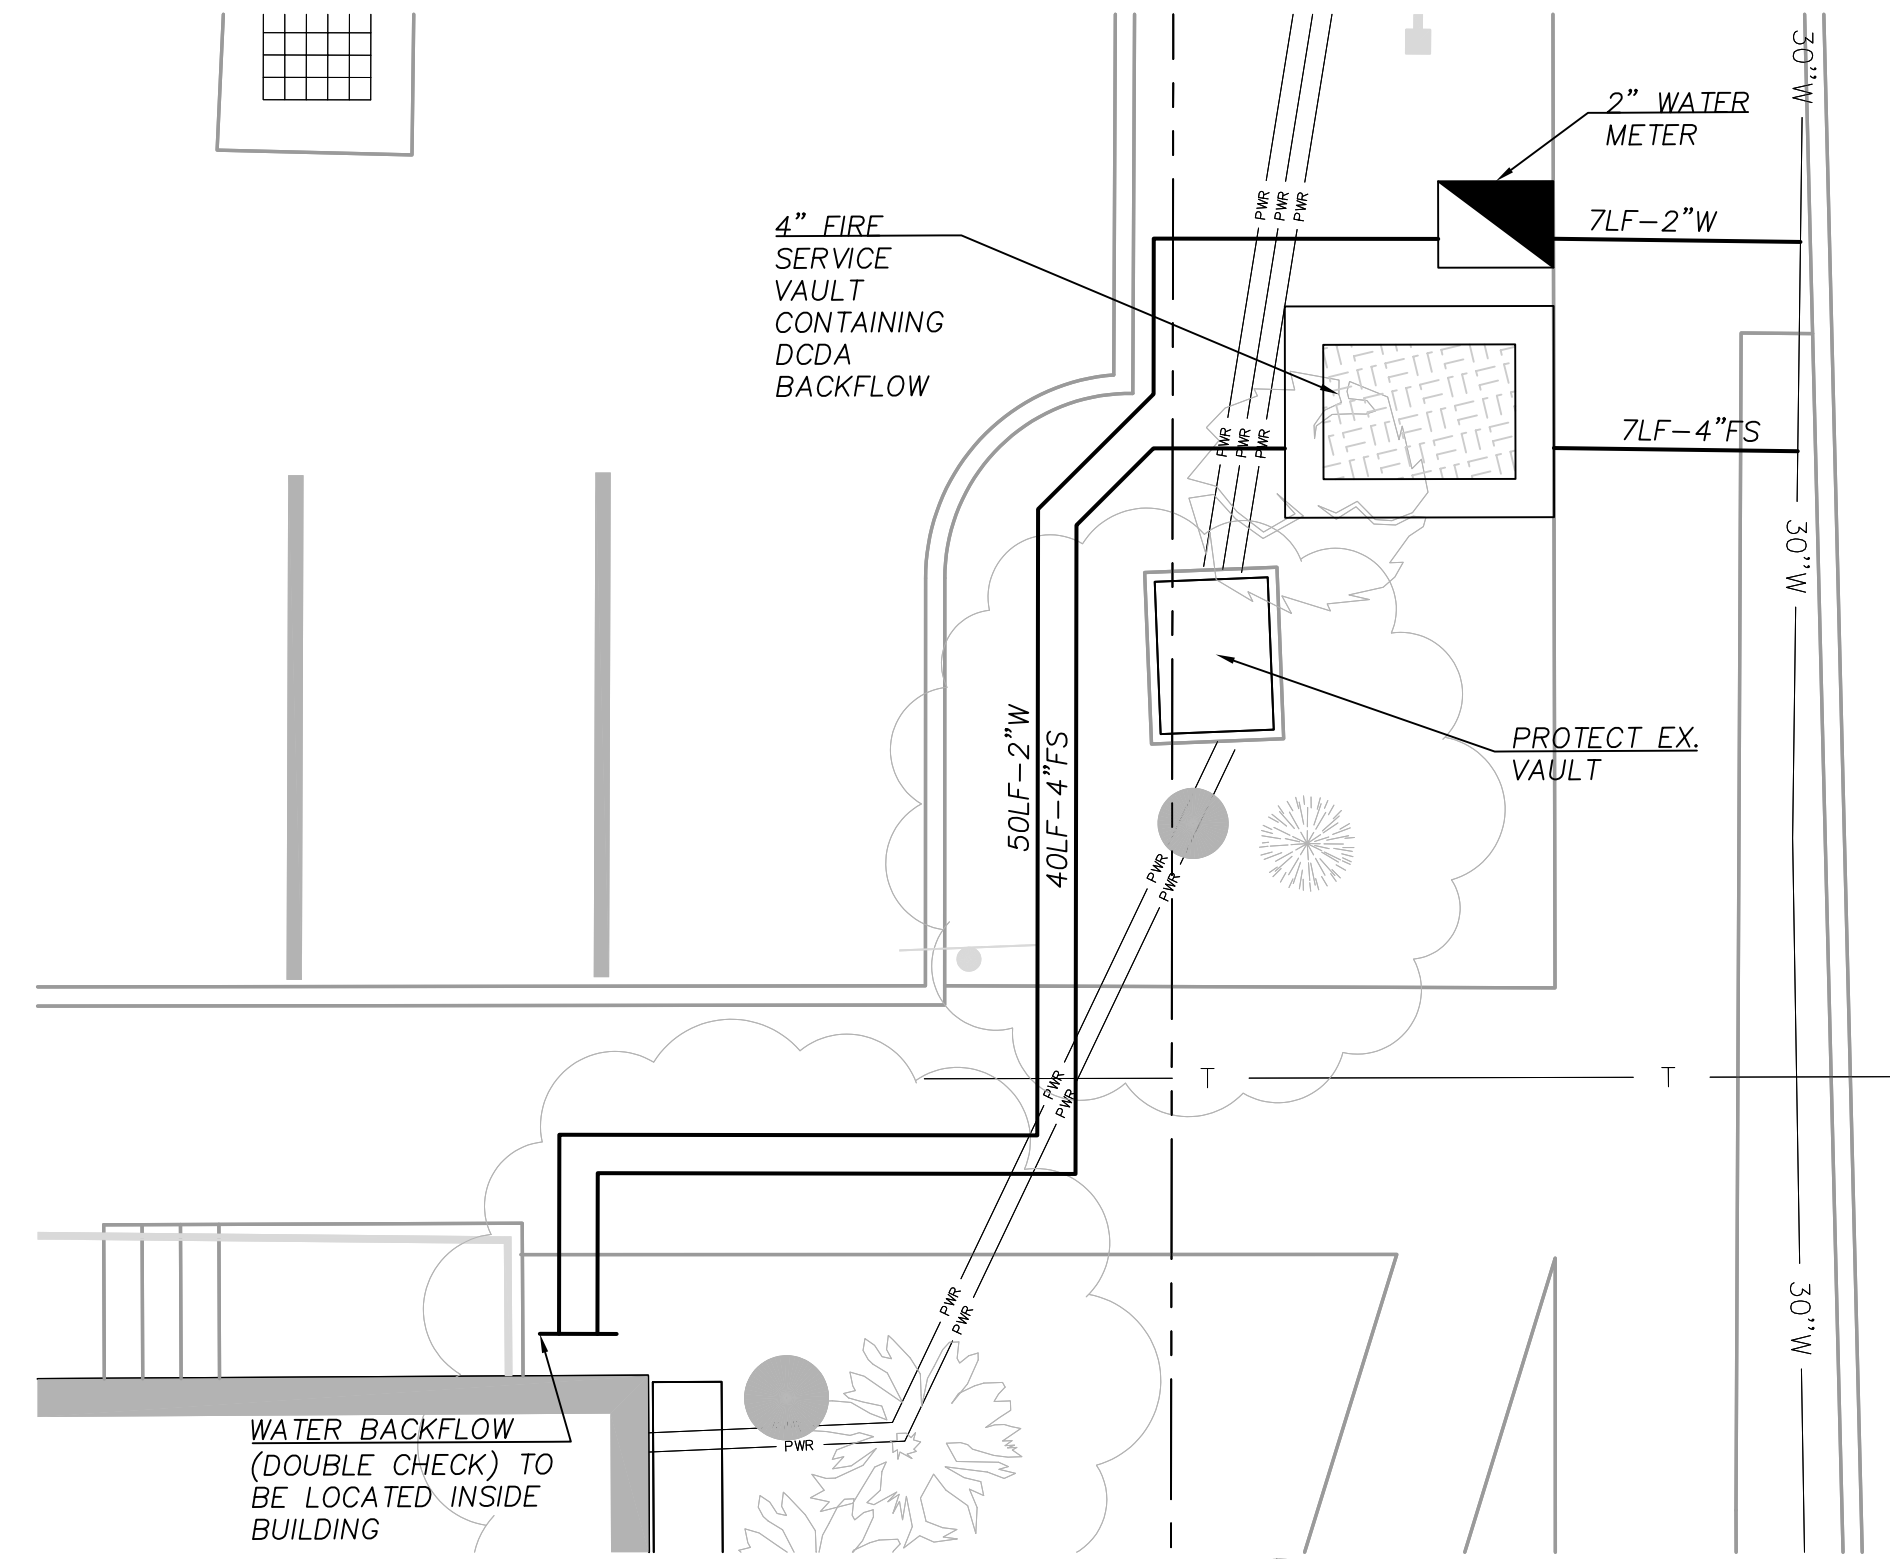


3 ENLARGED PLAN 3
1"=5'

GRAPHIC SCALE
0 5 10
1 inch = 5 ft.

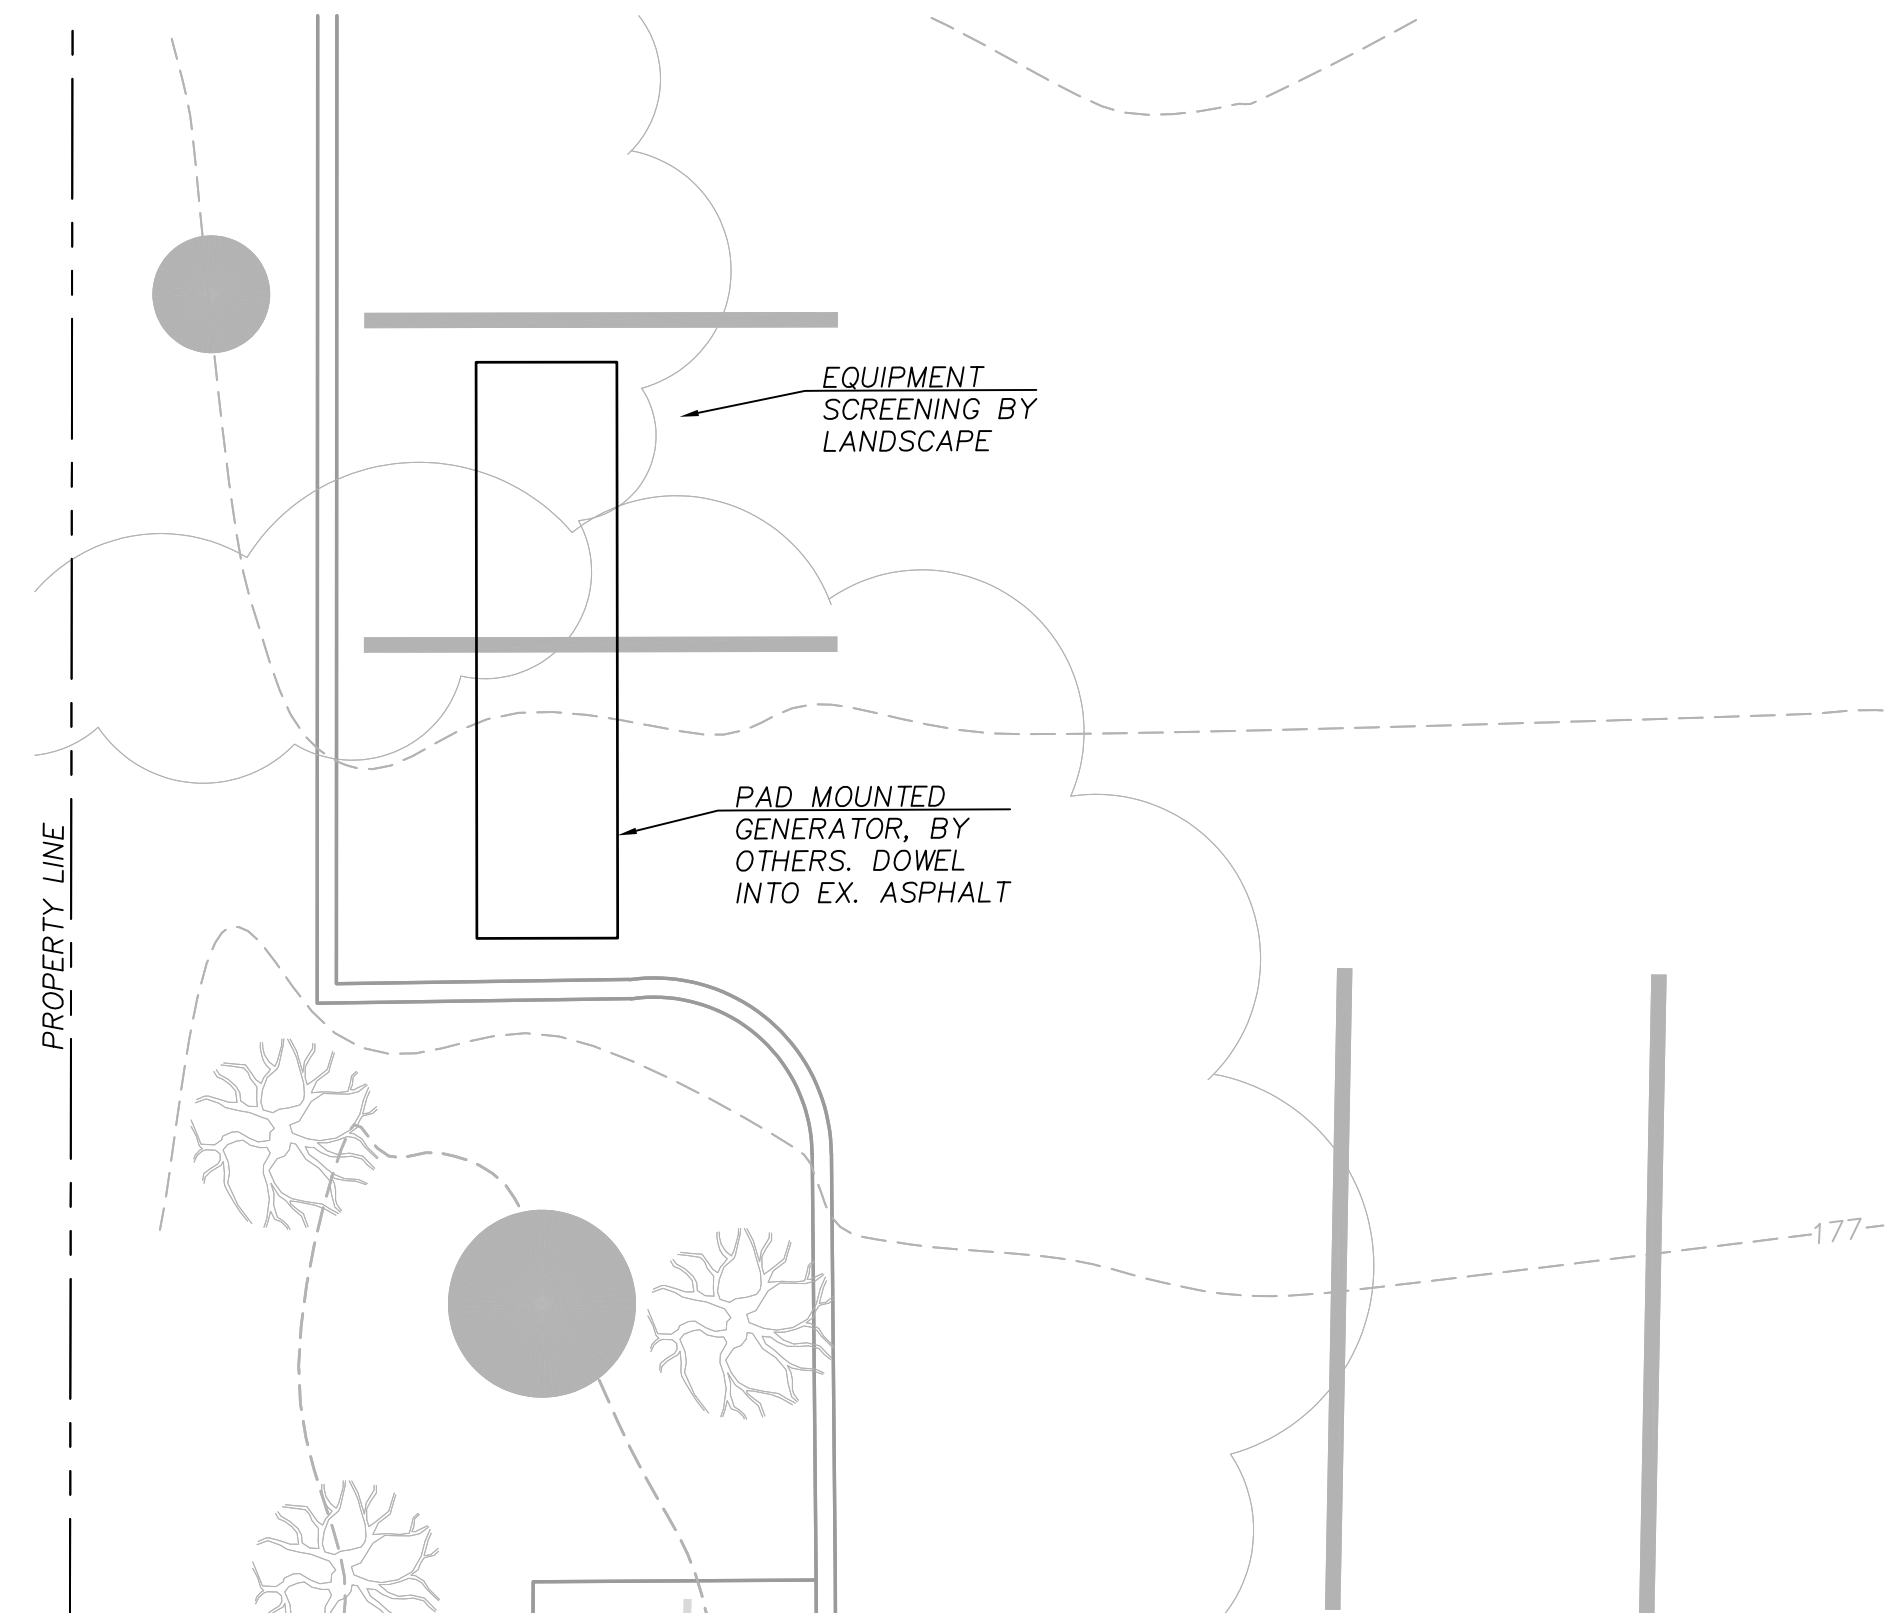


4 ENLARGED PLAN 4
1"=5'

GRAPHIC SCALE
0 5 10
1 inch = 5 ft.

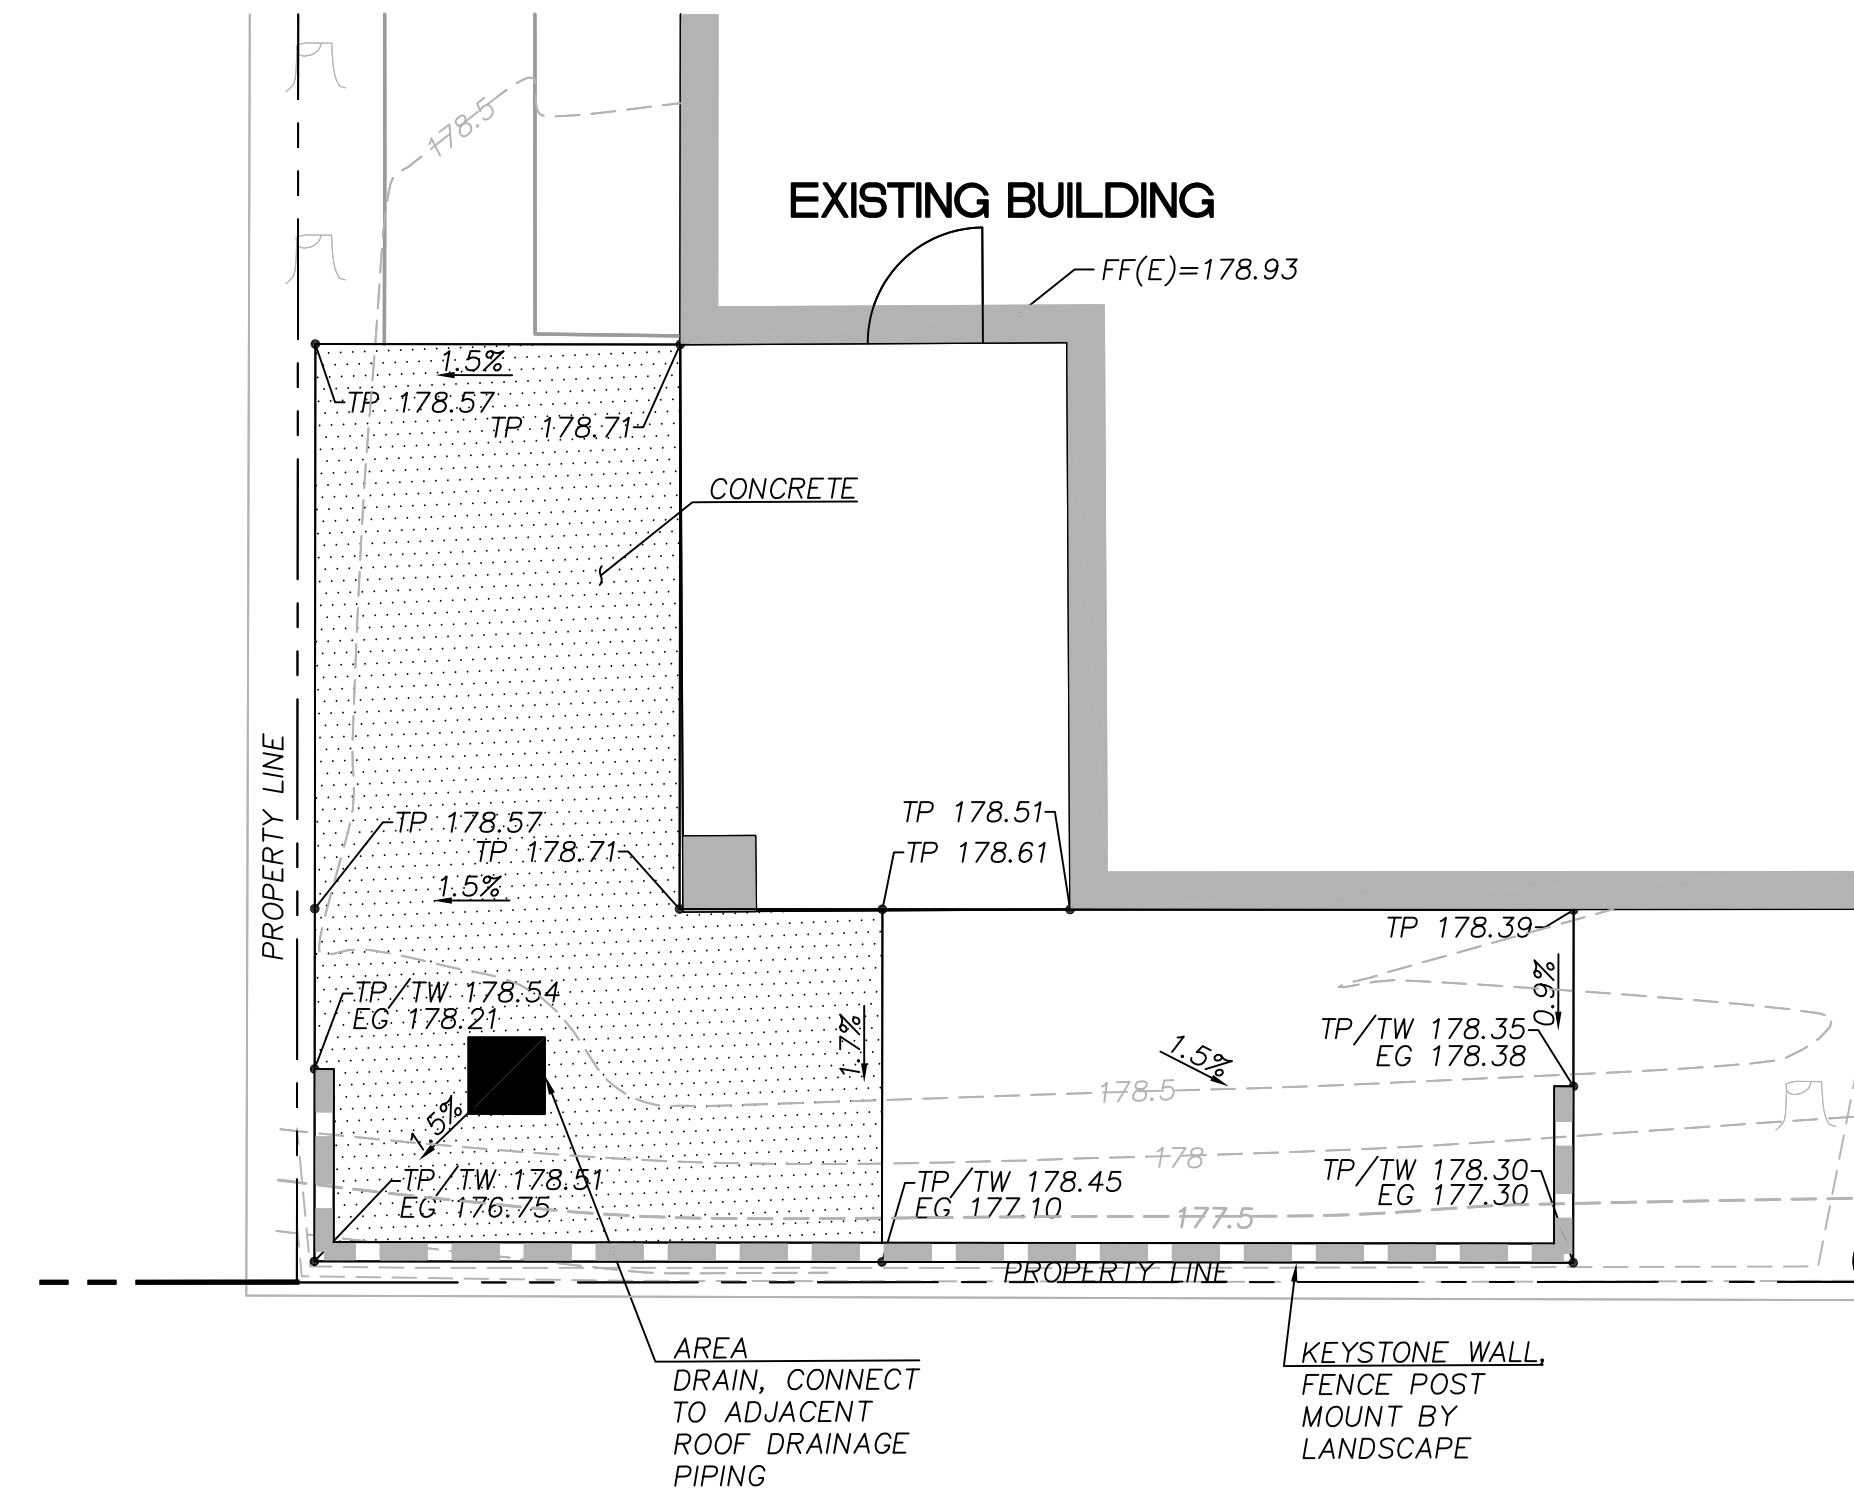


1 ENLARGED PLAN 1
1"=5'

GRAPHIC SCALE
0 5 10
1 inch = 5 ft.

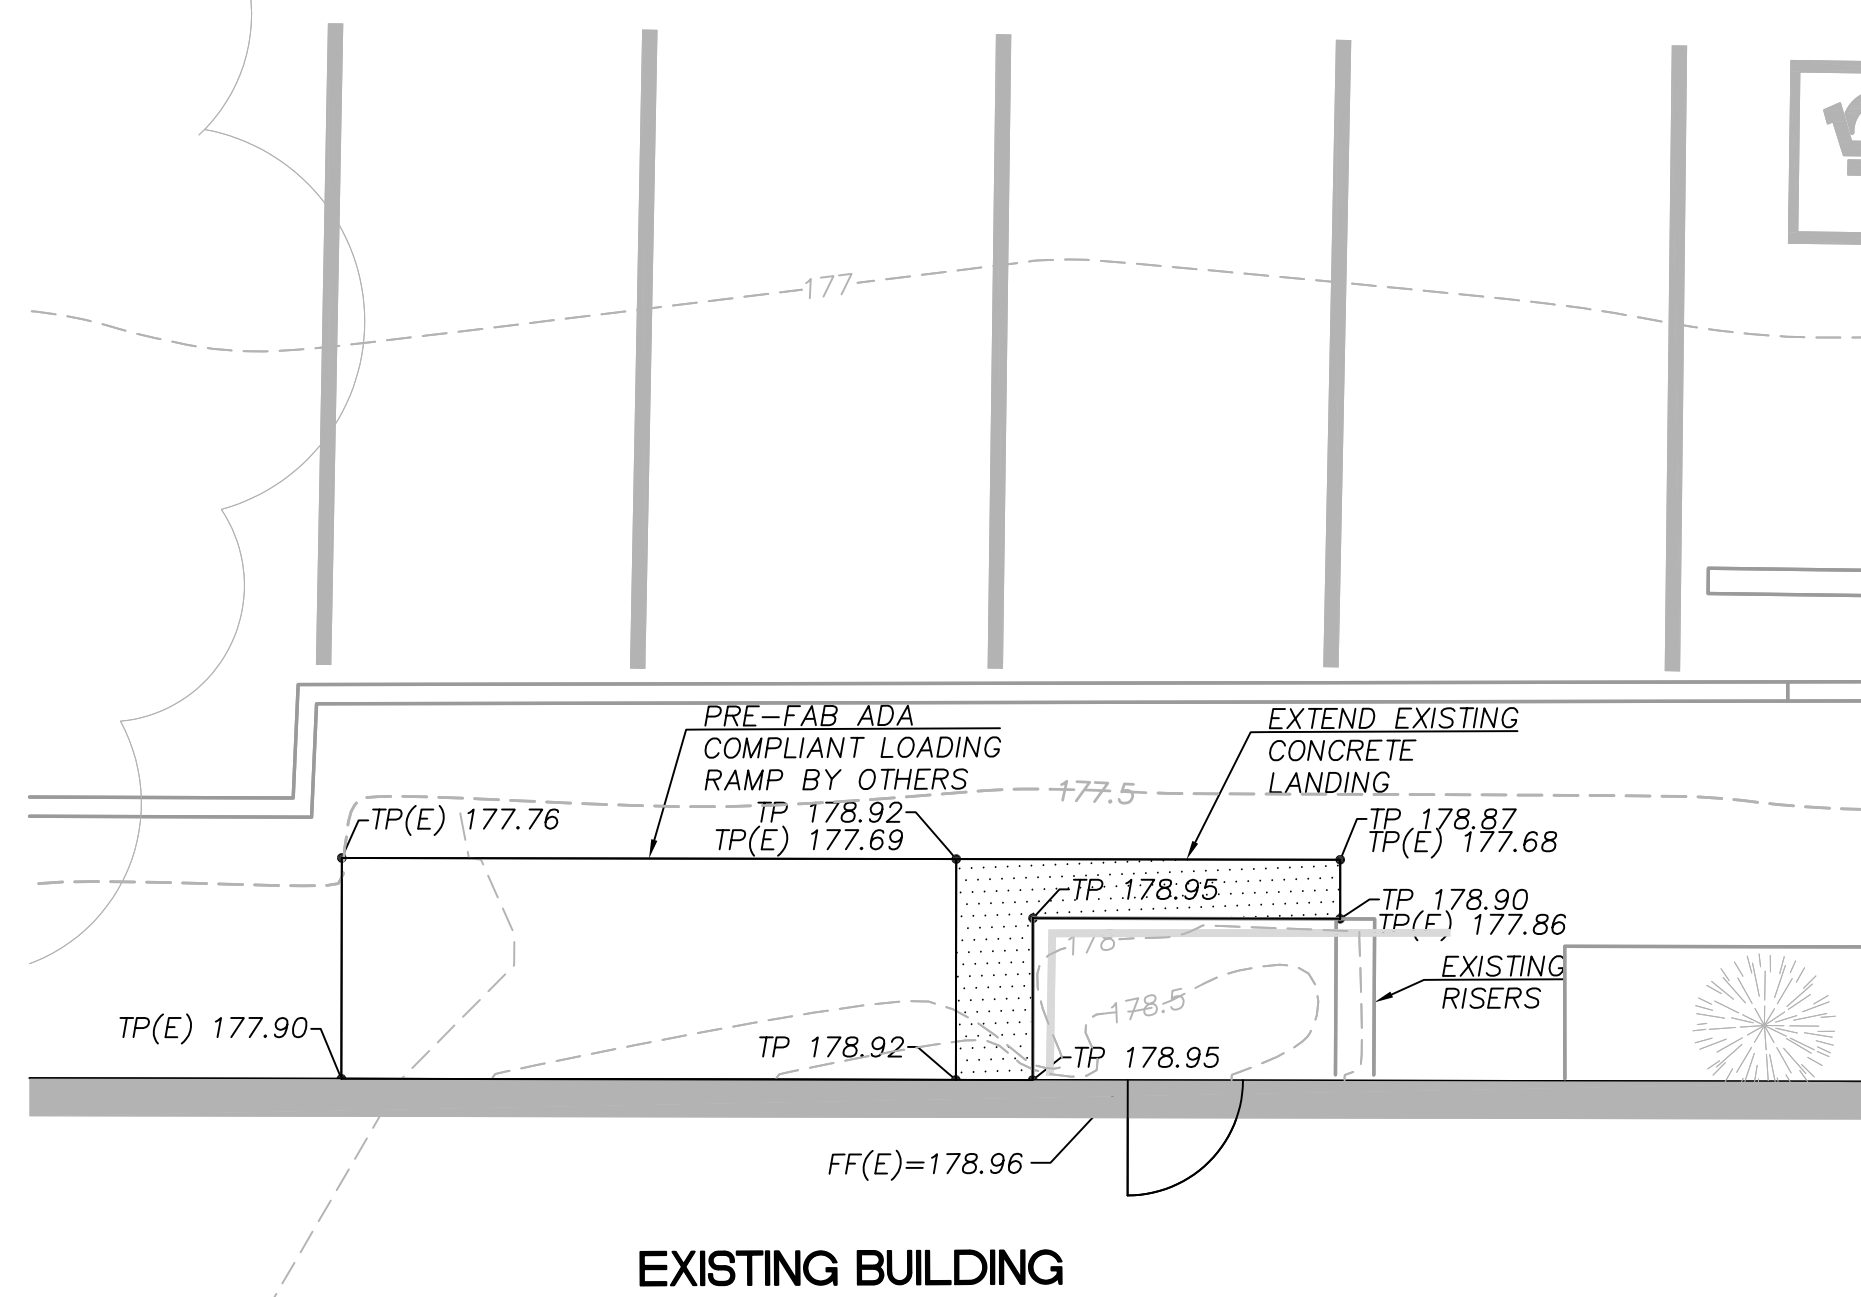


2 ENLARGED PLAN 2
1"=5'

GRAPHIC SCALE
0 5 10
1 inch = 5 ft.

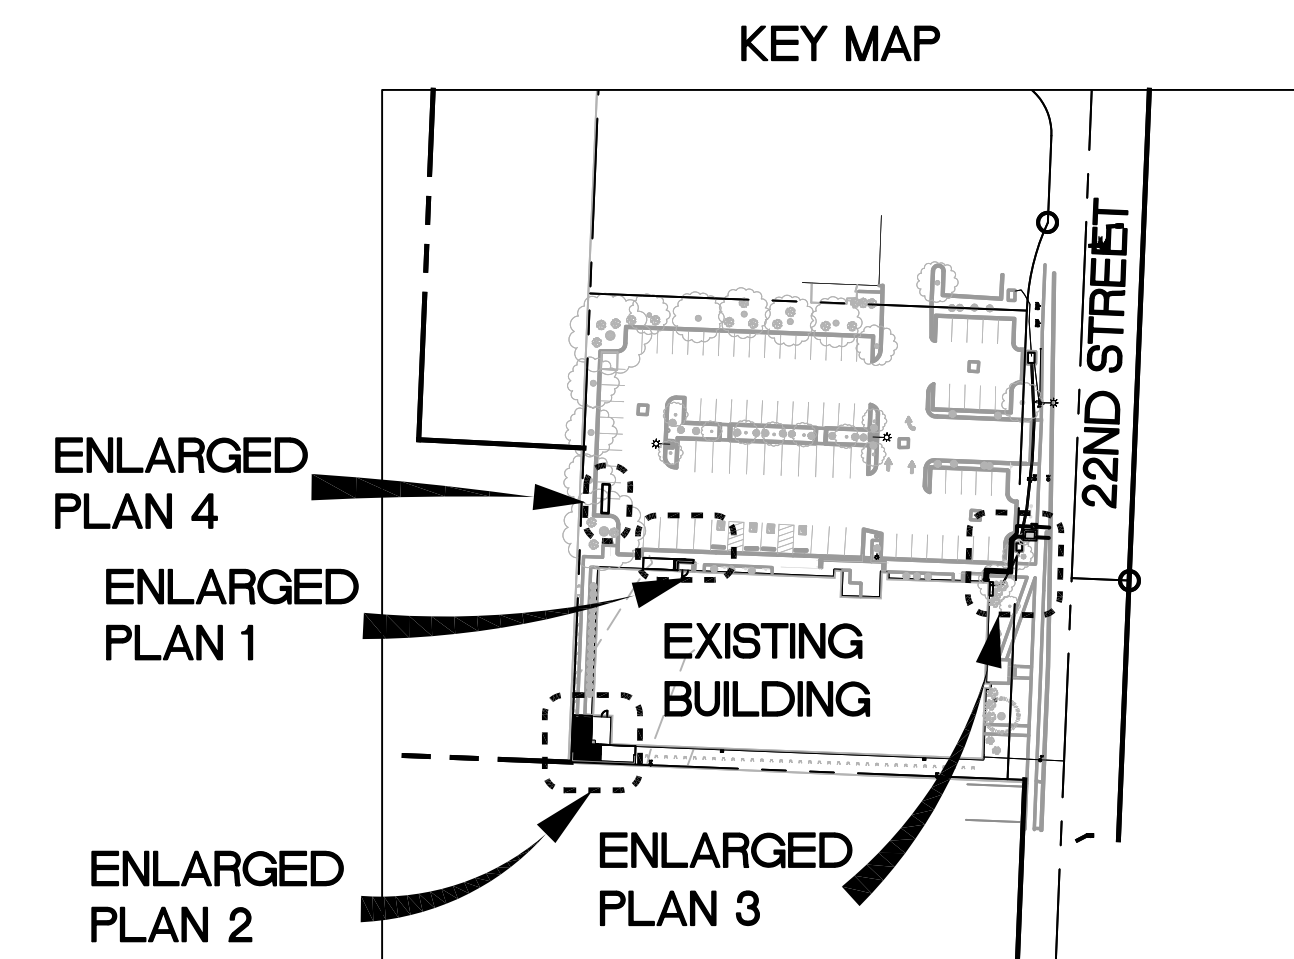

12X18 DRAWINGS ARE HALF SCALE

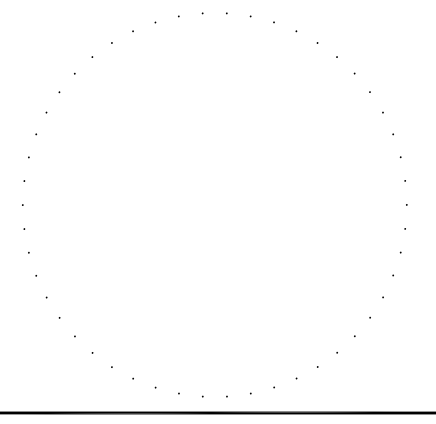

Humber Design Group, Inc.
Portland, OR • 503.946.6690 • hdgpx.com

SALEM NAVIGATION CENTER

1185 22nd ST. SE SALEM, OREGON 97302

MBA

MERRYMAN BARNES ARCHITECTS 4713 N ALBINA AVE. SUITE 201 PORTLAND, OREGON 97217 P 503.222.3753

PROJECT NO. 21-0913
ISSUE DATE DEC 01, 2021
REVISIONS

SHEET
CIVIL IMPROVEMENT PLAN
C1.00
NOT FOR CONSTRUCTION
PRELIMINARY
© MERRYMAN BARNES ARCHITECTS, INC.