



EAST ELEVATION

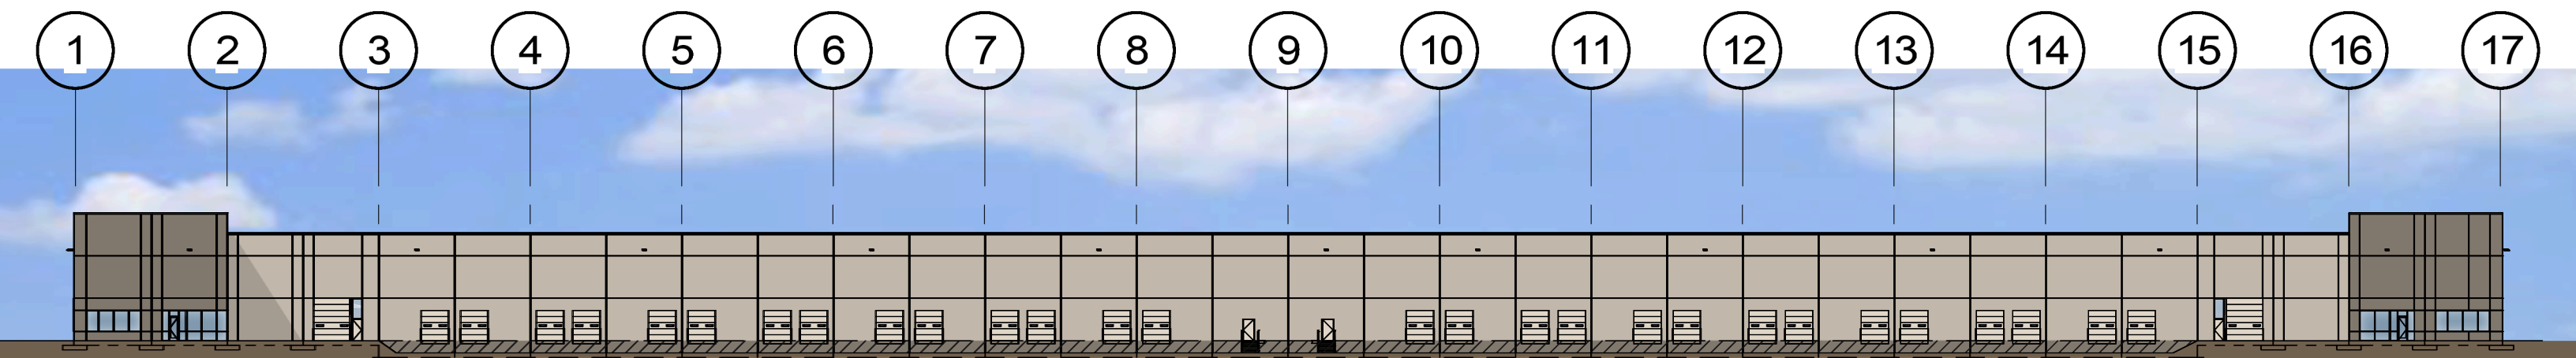

WEST ELEVATION

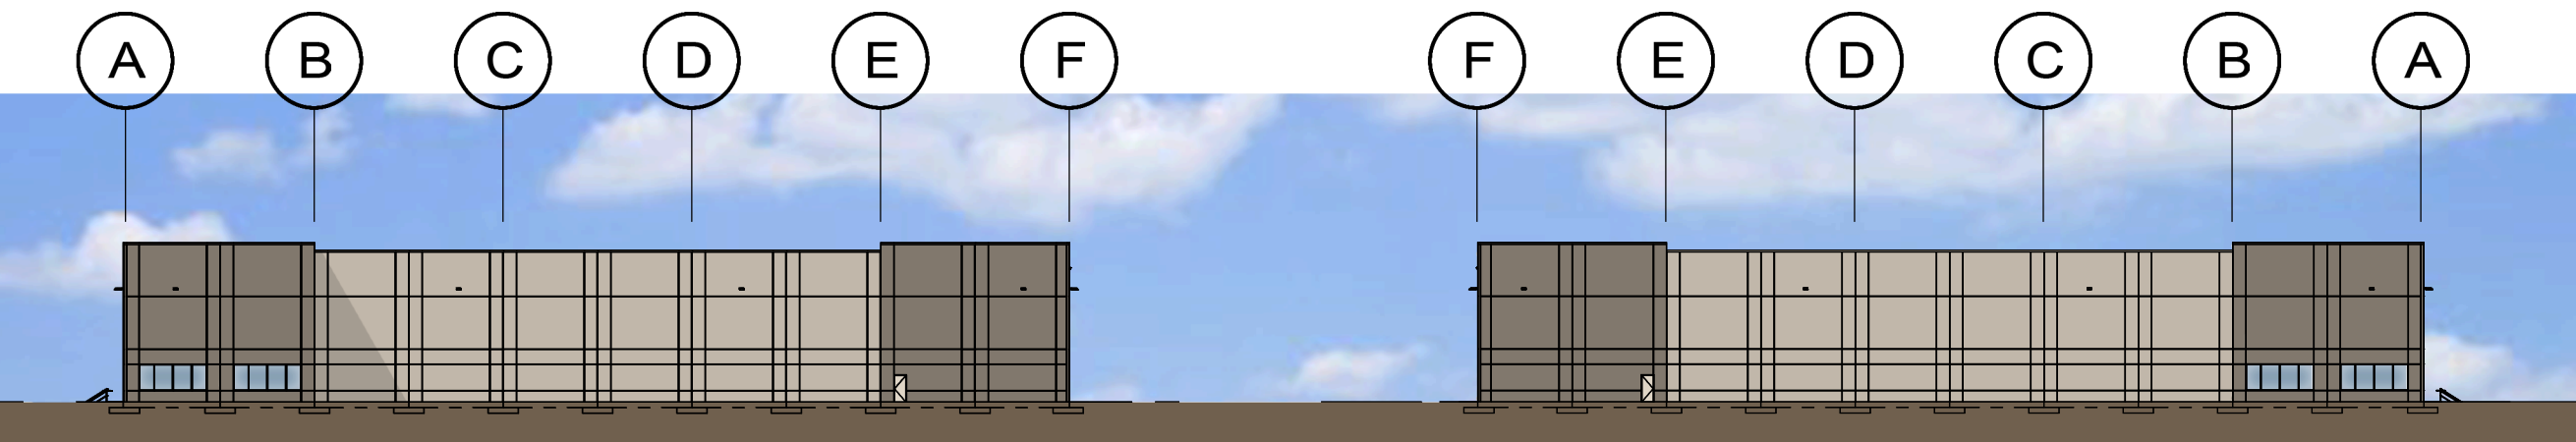


SOUTH ELEVATION


NORTH ELEVATION

LEGEND


VIGILANT	
LIGHT LICHEN	
EARTHLING	

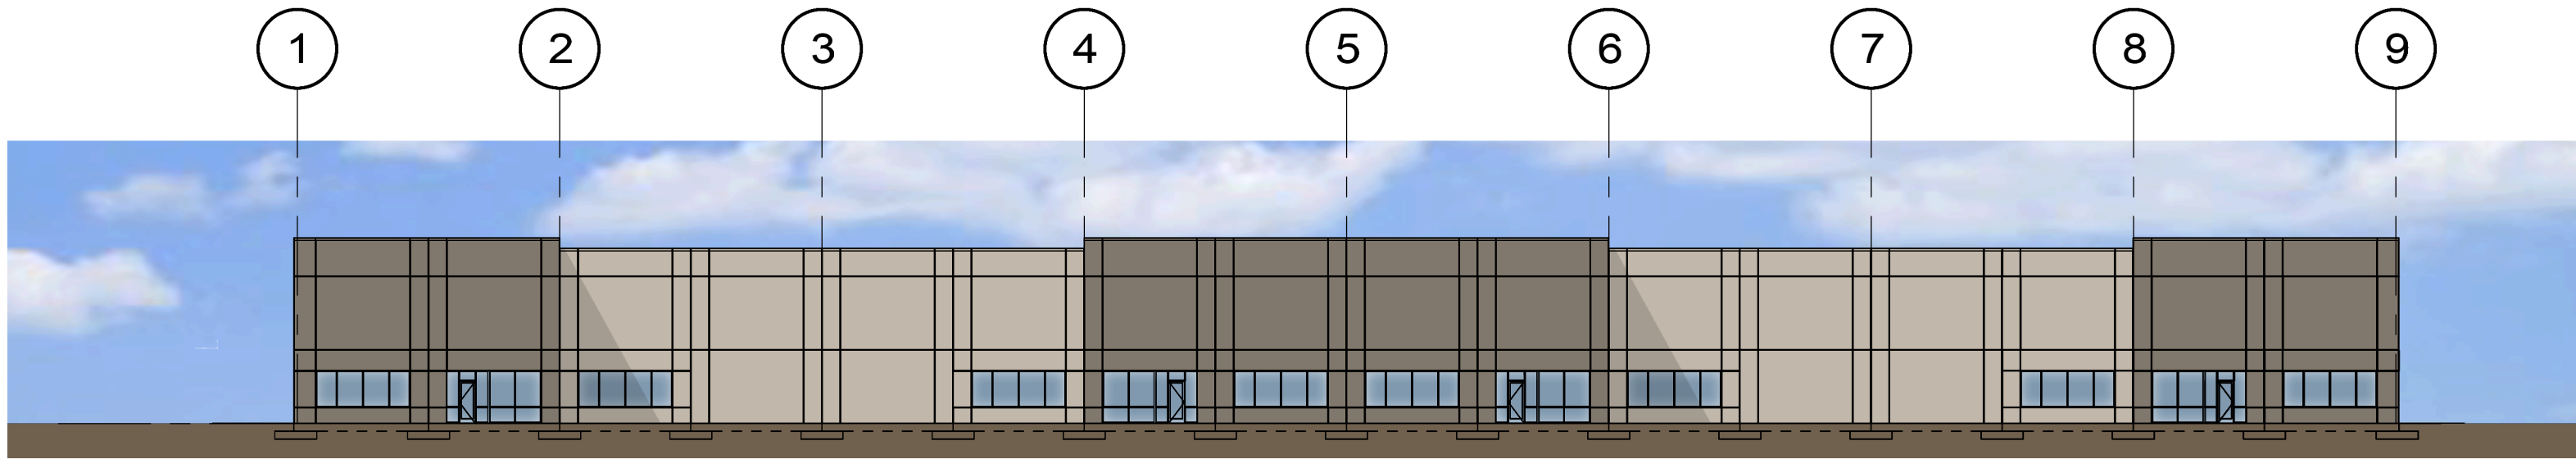

WEST ELEVATION

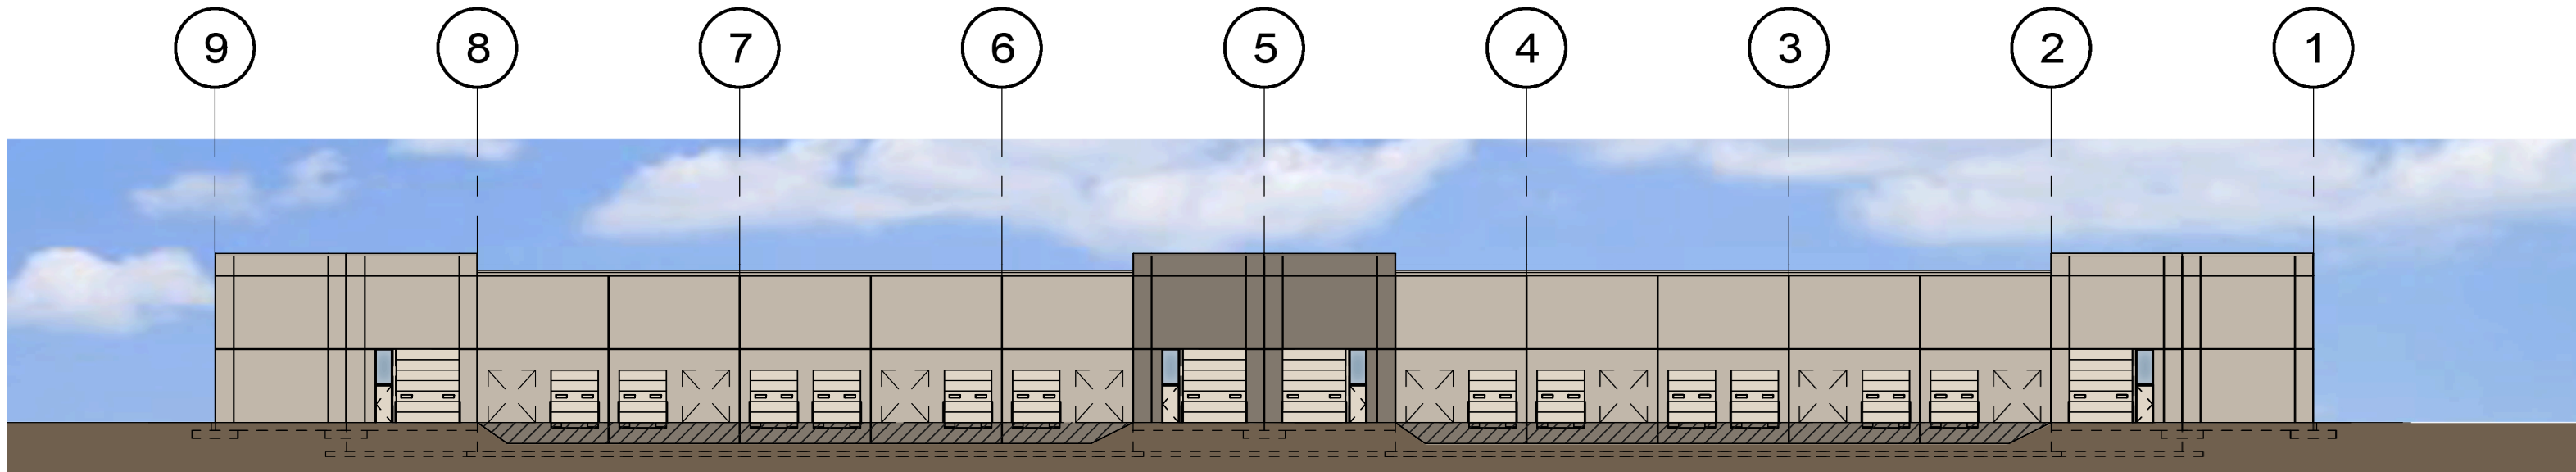

EAST ELEVATION

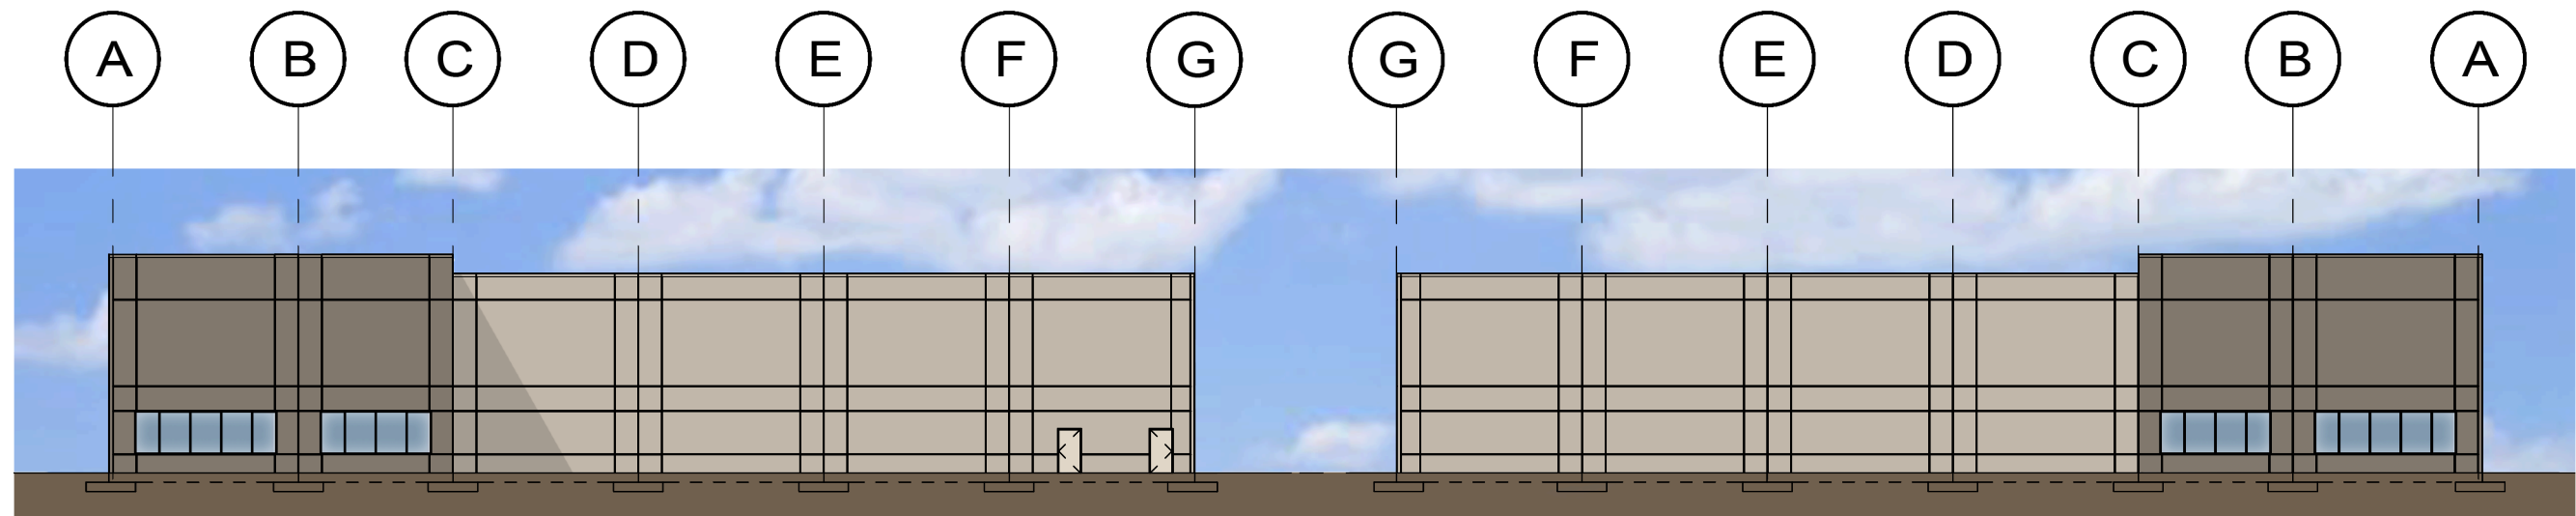

SOUTH ELEVATION

NORTH ELEVATION

LEGEND

VIGILANT

LIGHT LICHEN

EARTHLING