

Notice of Land Use Application Submittal

January 24, 2022

Cherriots Administrative Offices

<u>info@cherriots.org</u> 555 Court Street NE, Suite 5230 Salem, OR 97301

RE: 701 Lockwood Lane S Salem, Oregon 97302

Dear Cherriots Administrators,

We are reaching out to you regarding a project which will be filed within the City of Salem.

The property at 701 Lockwood Lane S is developed with a single-story, 12-unit apartment complex. The adjacent property to the north, which was just rezoned from RS (Single Family Residential) to RMII (Multiple Family Residential 2), is planned to be developed with an additional 8-units bringing the total dwelling units of this complex to 20-units. The applicant is retaining the existing landscaping on site as well as adding new landscaped areas around the new building. A new trash enclosure area, meeting today's standards, is proposed within the northwest corner of the parking lot which will centralize it between the existing and the new building.

It is not anticipated that the addition of 8 dwelling units will have an impact on the public transportation system. The location and size of the project does not trigger any improvement to your system. This letter shall serve as informational purposes only.


To gain approval for this project, the applicant will submit a Class 1 Design Review, Class 3 Site Plan Review, and Class 2 Adjustments to the City of Salem. A preliminary site plan of the project is included with this letter to better demonstrate what is being proposed. If you have any questions regarding this notice, please feel free to contact us.

Thank you.

Applicant Information

Clutch Industries, Inc. | Chris Anderson ChrisA@clutchindustries.com 503-932-3179

Applicant Representative Information BRAND Land Use, LLC | Britany Randall <u>Britany@brandlanduse.com</u> 503-680-0949

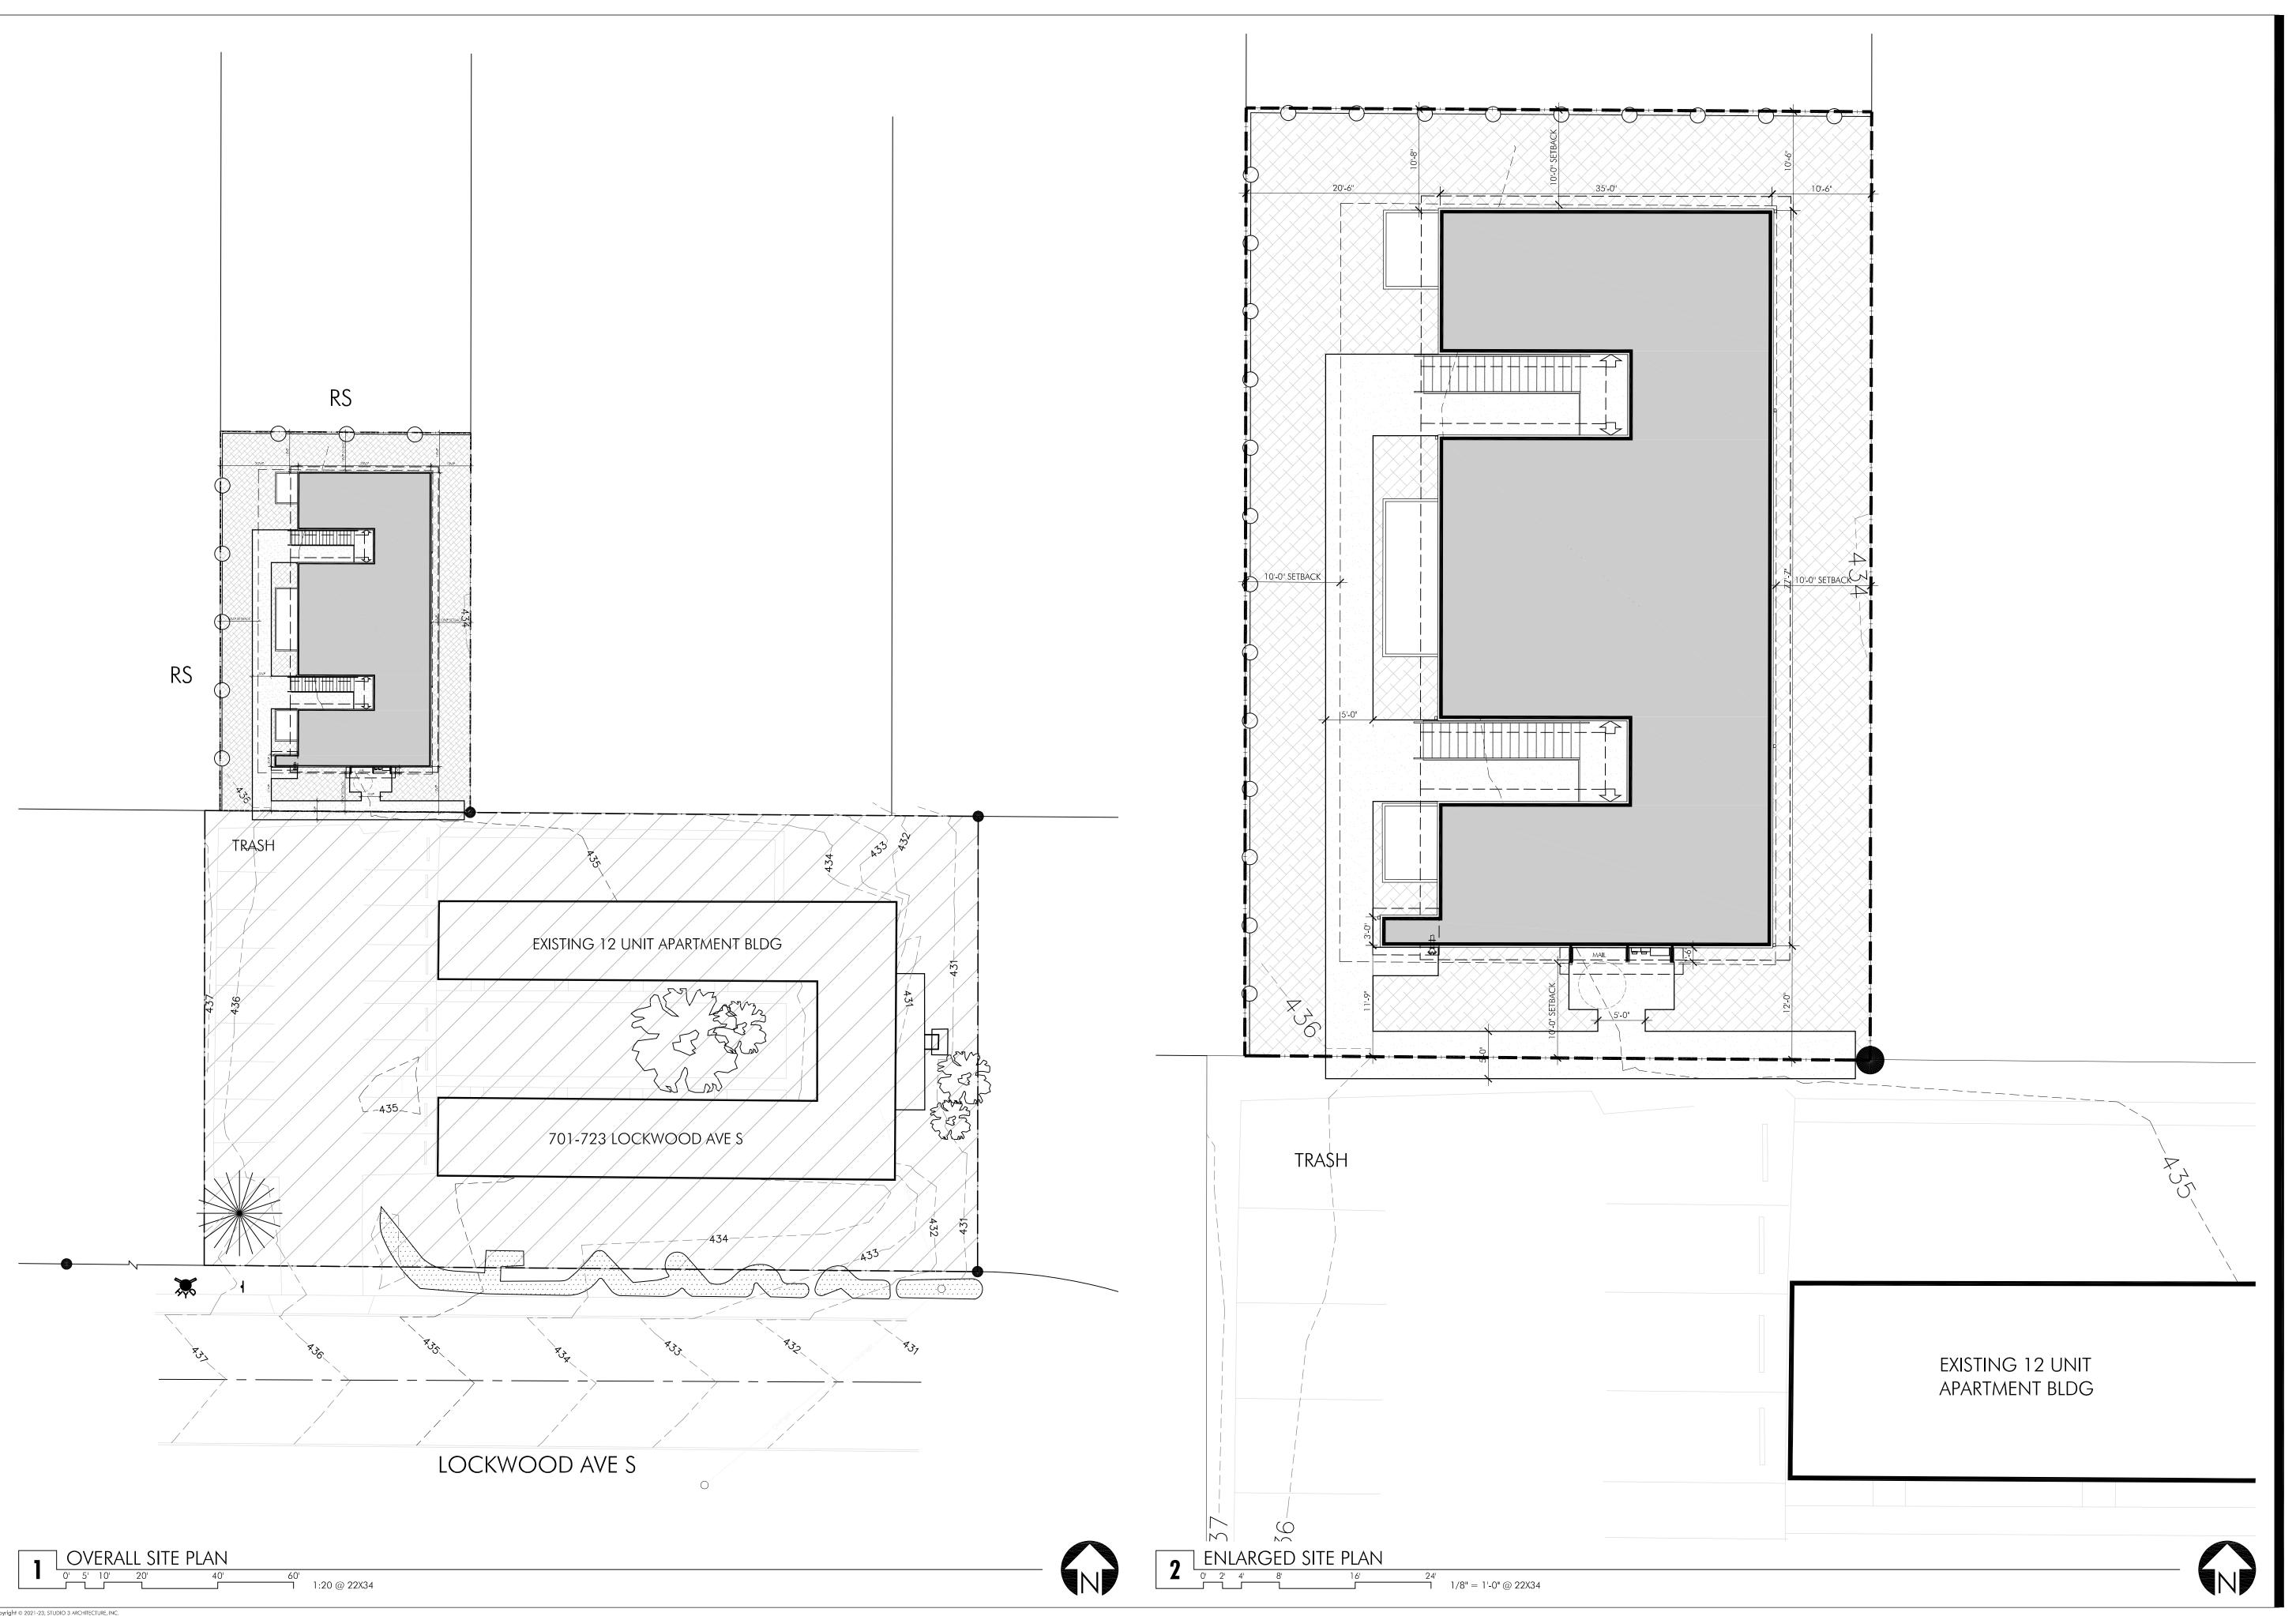

A R C H I T E C T U R E
I N C O R P O R A T E D

275 COURT ST. NE SALEM, OR 97301 503.390.6500 www.studio3architecture.com

IN THE EVENT CONFLICTS ARE DISCOVERED BETWEEN THE ORIGINAL SIGNED AND SEALED DOCUMENTS PREPARED BY THE ARCHITECTS AND/OR THEIR CONSULTANTS, AND ANY COPY OF THE DOCUMENTS TRANSMITTED BY MAIL, FAX, ELECTRONICALLY OR OTHERWISE, THE ORIGINAL SIGNED AND SEALED DOCUMENTS SHALL GOVERN.

PROJECT # 2020-051

DATE: 28 SEPT 2021

REVISIONS

N O D D SE, SALEM, OREGON

SHEET