



18 ROOF ACCESS DETAIL

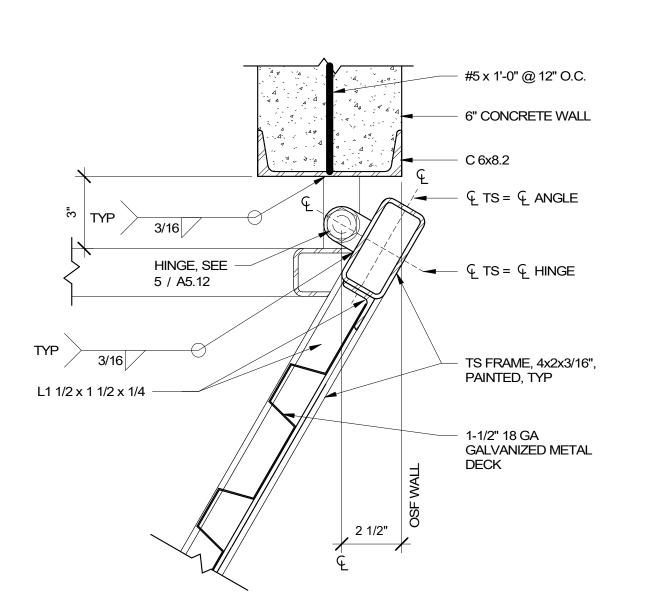

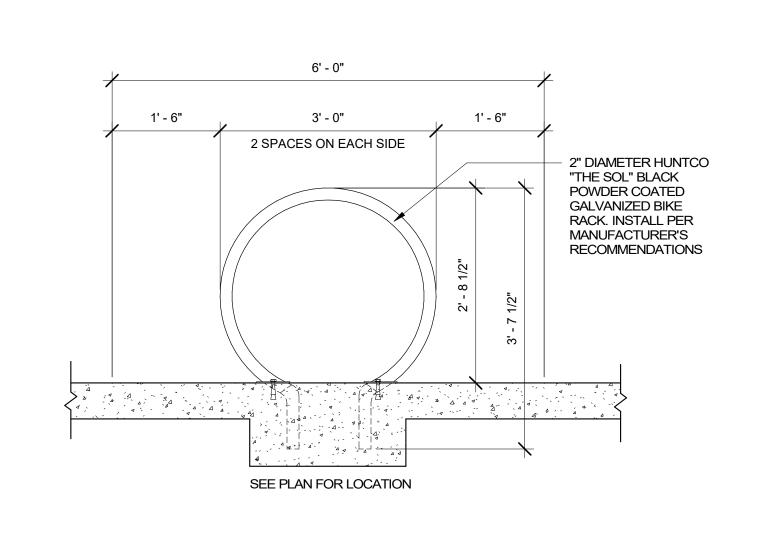





STUD WALL

CONC SLAB & REINF PER PLAN




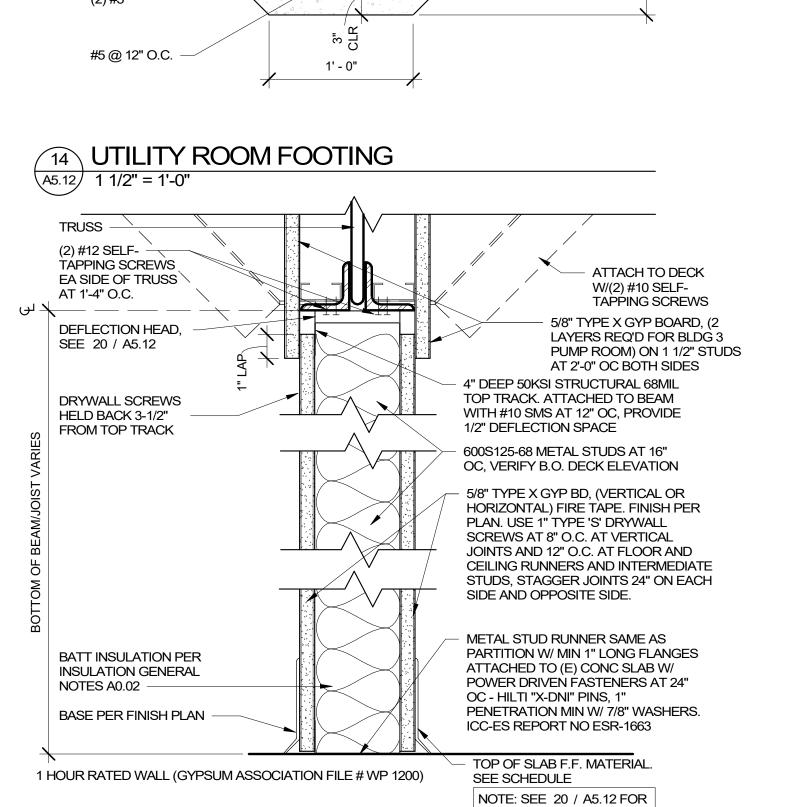


CONNECTION TO DECK 19 FULL HEIGHT WALL (METAL DECK)
A5.12 3" = 1'-0" A5.12 3" = 1'-0"

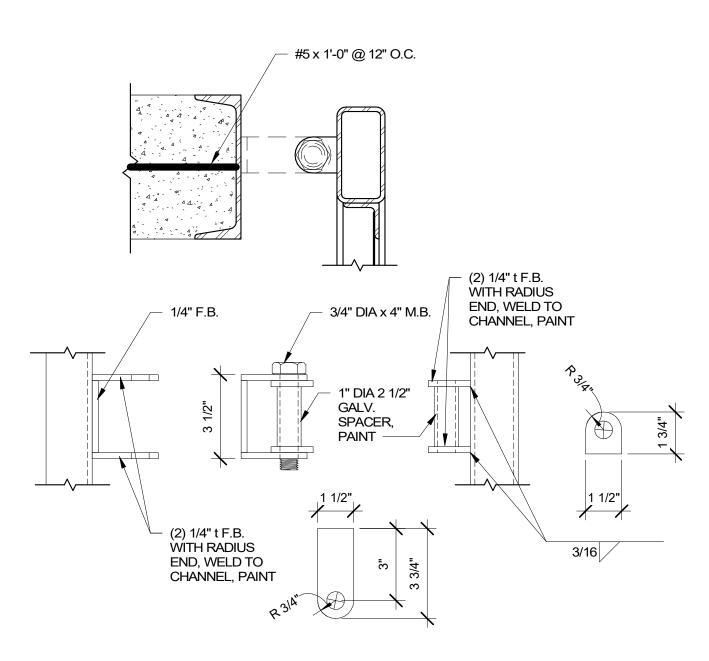


5 HINGE DETAIL A5.12 3" = 1'-0"

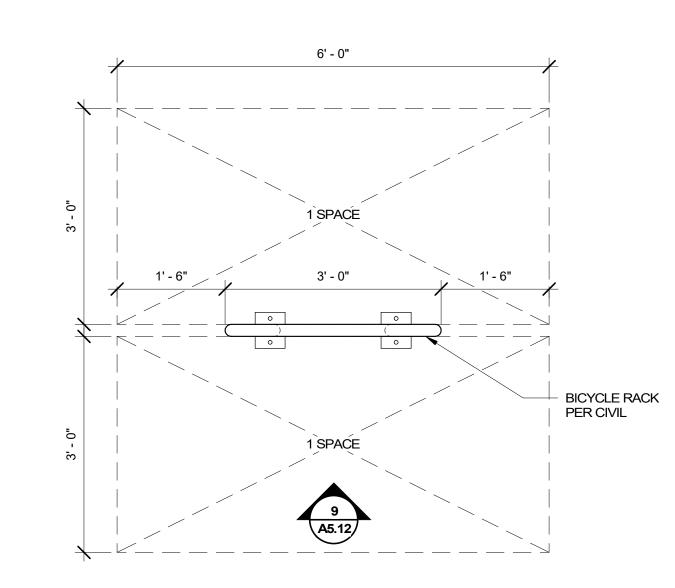

10 BICYCLE RACK PLAN A5.12 3/4" = 1'-0"

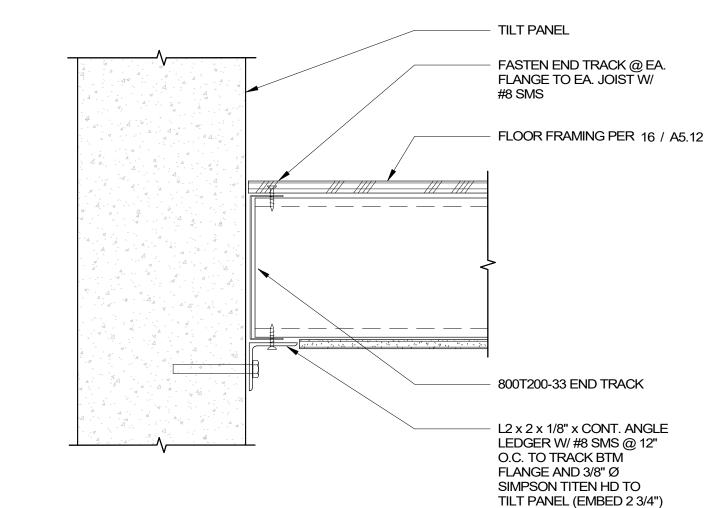

15 PLATFORM FLOOR AT CONC. WALL

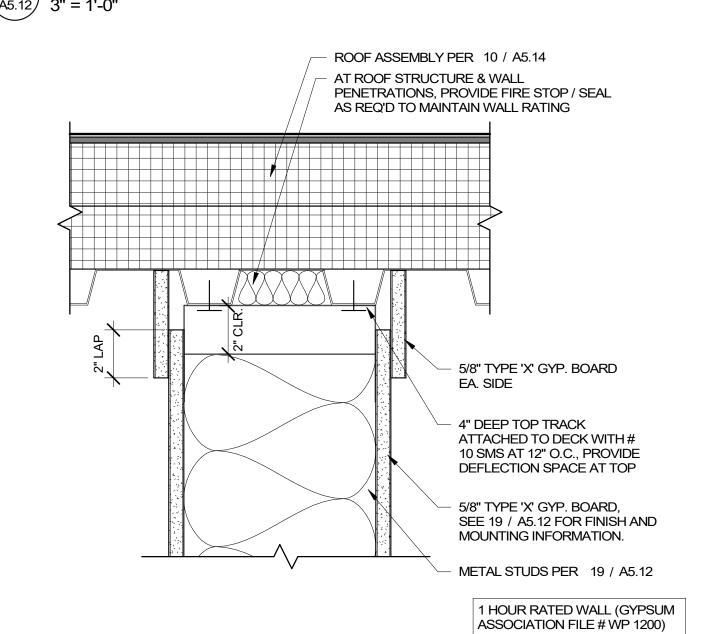

DRAWN BY: DAC CHECKED BY: AJS, DJR

**A5.12** 

**DEFLECTION HEAD (METAL DECK)** 

ISSUED FOR BID - 02/15/2022

© 2019 MACKENZIE 2021 ALL RIGHTS RESERVED THESE DRAWINGS ARE THE PROPERTY OF MACKENZIE AND ARE NOT TO BE USED OR REPRODUCED IN ANY MANNER, REVISION SCHEDULE

WITHOUT PRIOR WRITTEN PERMISSION

ADAM J SOLOMONSON

PORTLAND, OREGON

Planning - Engineering

**Portland, OR** 503.224.9560

**Vancouver, WA** 360.695.7879

**Seattle, WA** 206.749.9993

www.mcknze.com

MACKENZIE.

Project

**MILL CREEK** CORPORATE

**CENTER BLDG 221** 

4690 SE TRUAX DR

**SALEM, OR 97317** 

DESIGN DRIVEN | CLIENT FOCUSED

SHEET TITLE: **EXTERIOR DETAILS** 

SHEET

JOB NO. **2210358.01**