



WEST ELEVATION

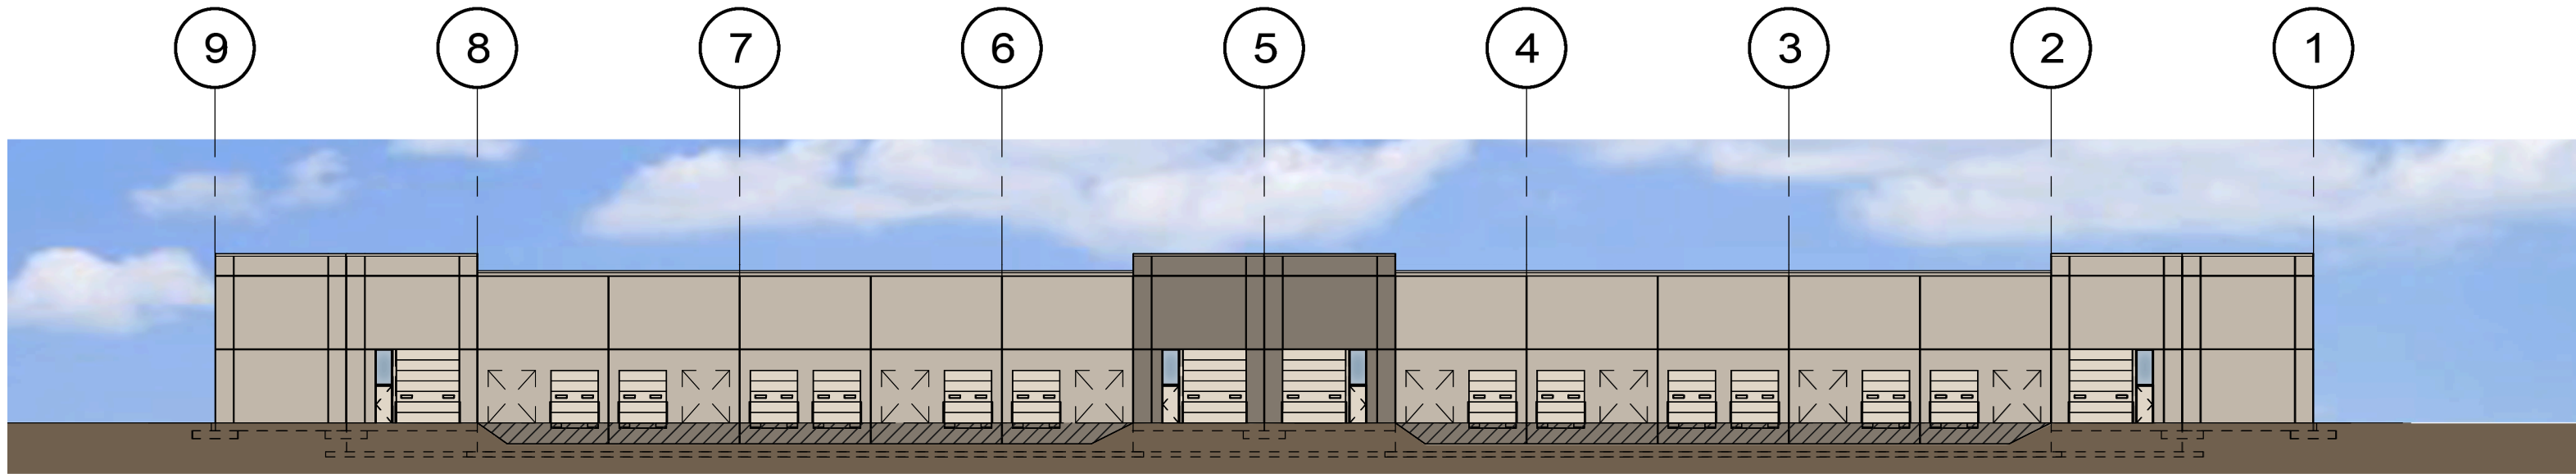

EAST ELEVATION

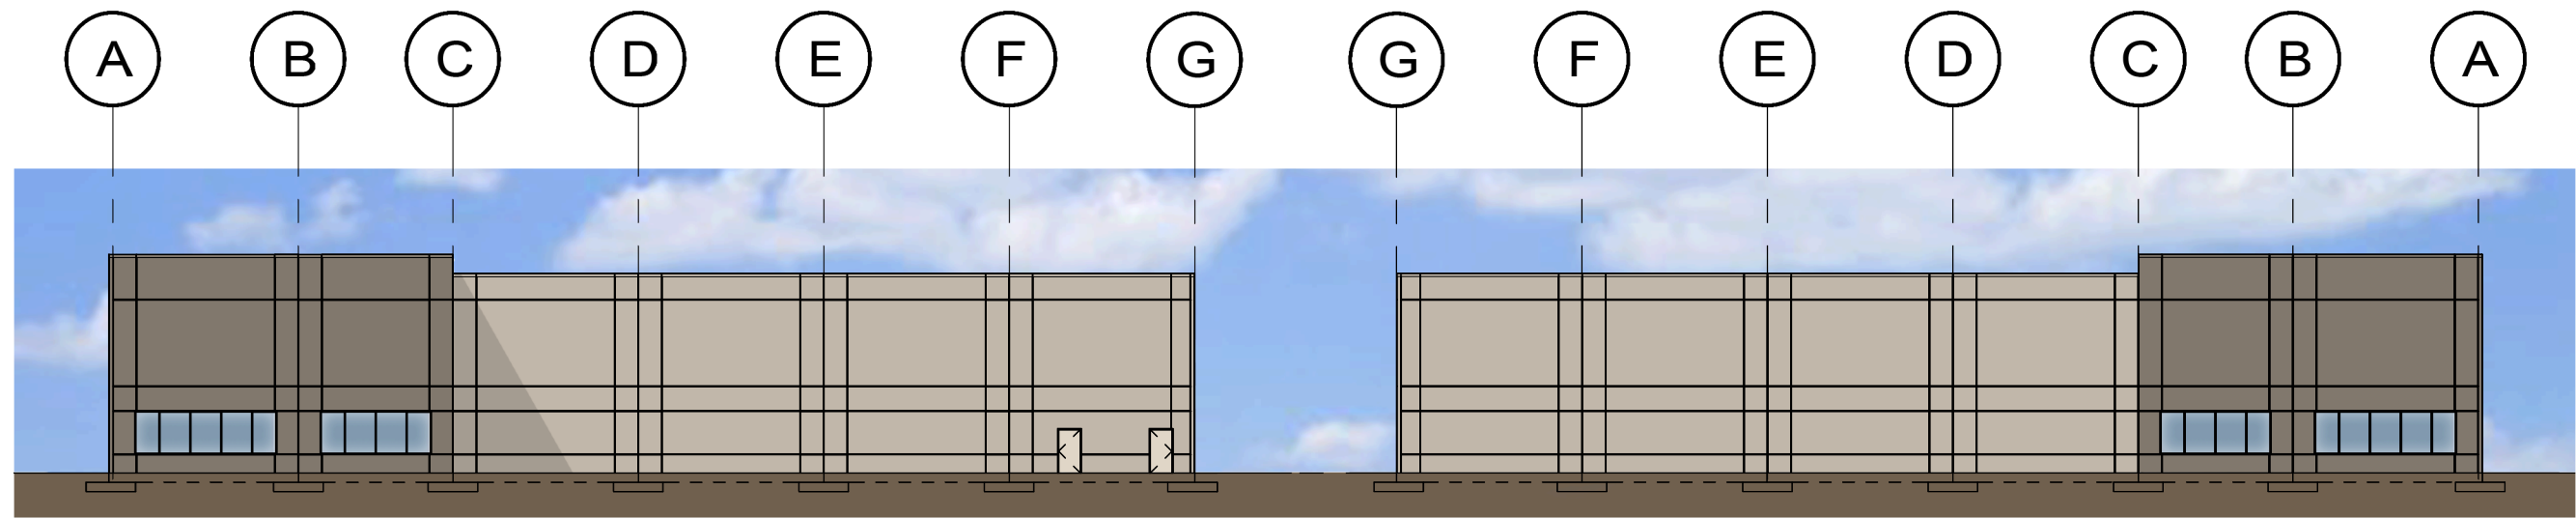

SOUTH ELEVATION

NORTH ELEVATION

LEGEND

VIGILANT

LIGHT LICHEN

EARTHLING