



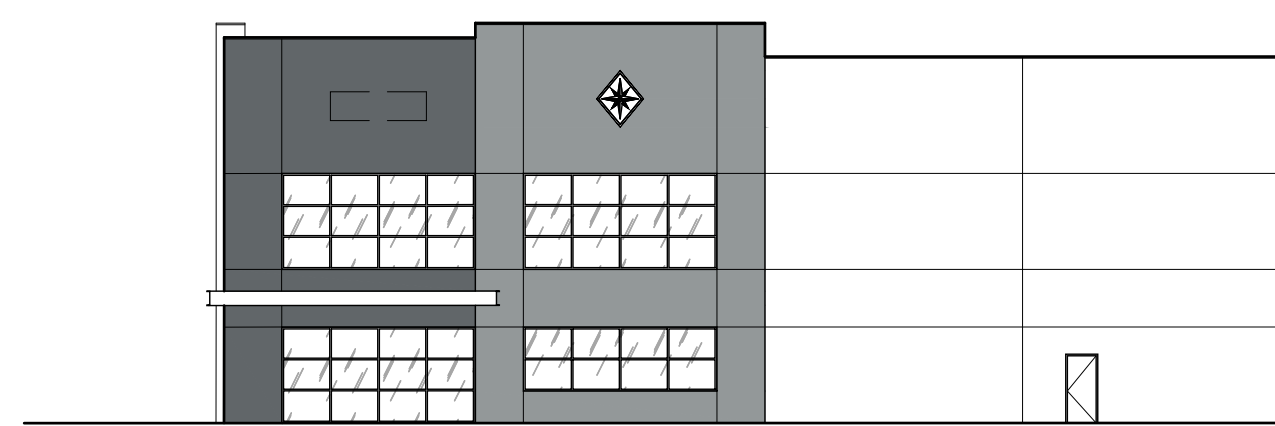


PARTIAL EAST ELEVATION

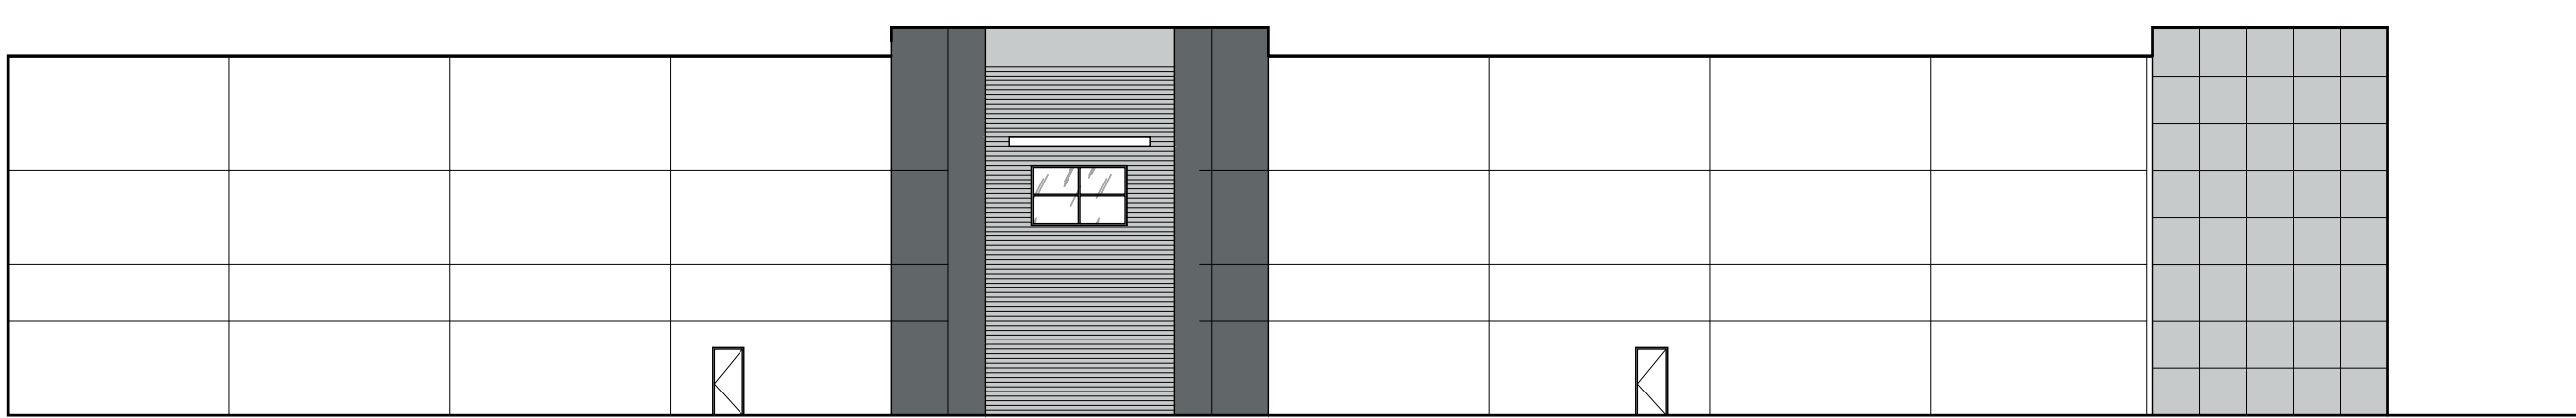

PARTIAL EAST ELEVATION

		TILT-UP CONCRETE WALL PANEL WALL PANEL FIELD COLOR SHERWIN WILLIAMS - #7757 - HIGH REFLECTIVE WHITE
		TILT-UP CONCRETE WALL PANEL WALL PANEL FIELD COLOR SHERWIN WILLIAMS - #7071 - GRAY SCREEN
		TILT-UP CONCRETE WALL PANEL WALL PANEL ACCENT COLOR SHERWIN WILLIAMS - #9162 - AFRICAN GRAY
		TILT-UP CONCRETE WALL PANEL WALL PANEL ACCENT COLOR SHERWIN WILLIAMS - #7075 - WEB GRAY
		1" INSULATED DUAL PANE MEDIUM PERFORMANCE PPG VISTACOL PACIFICA GLAZING CLEAR ANODIZED ALUMINUM MULLIONS

LEGEND

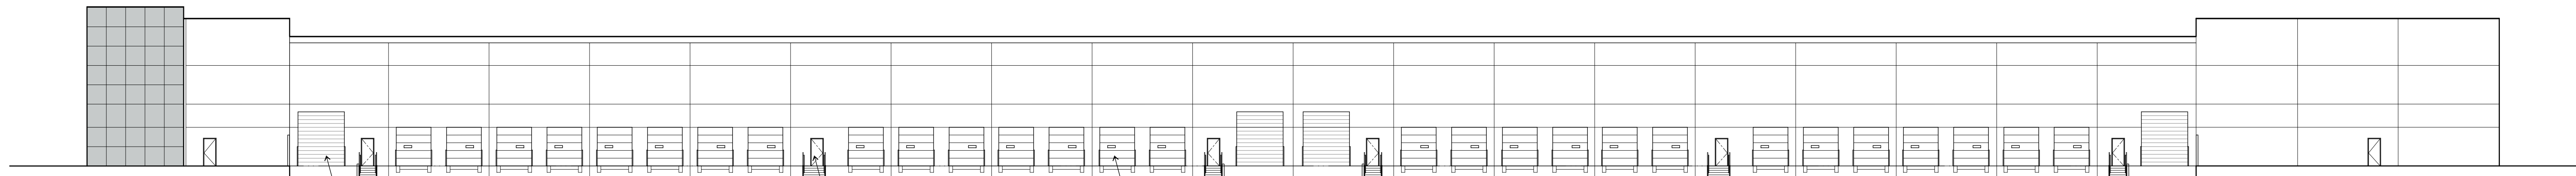


NORTH ELEVATION


12'-0" x 14'-0" GRADE LEVEL
DOOR, typical

3'-0" x 7'-0" MAN DOOR WITH
CONCRETE STAIRS, typical

9'-0" x 10'-0" OVERHEAD
SECTIONAL DOOR, typical

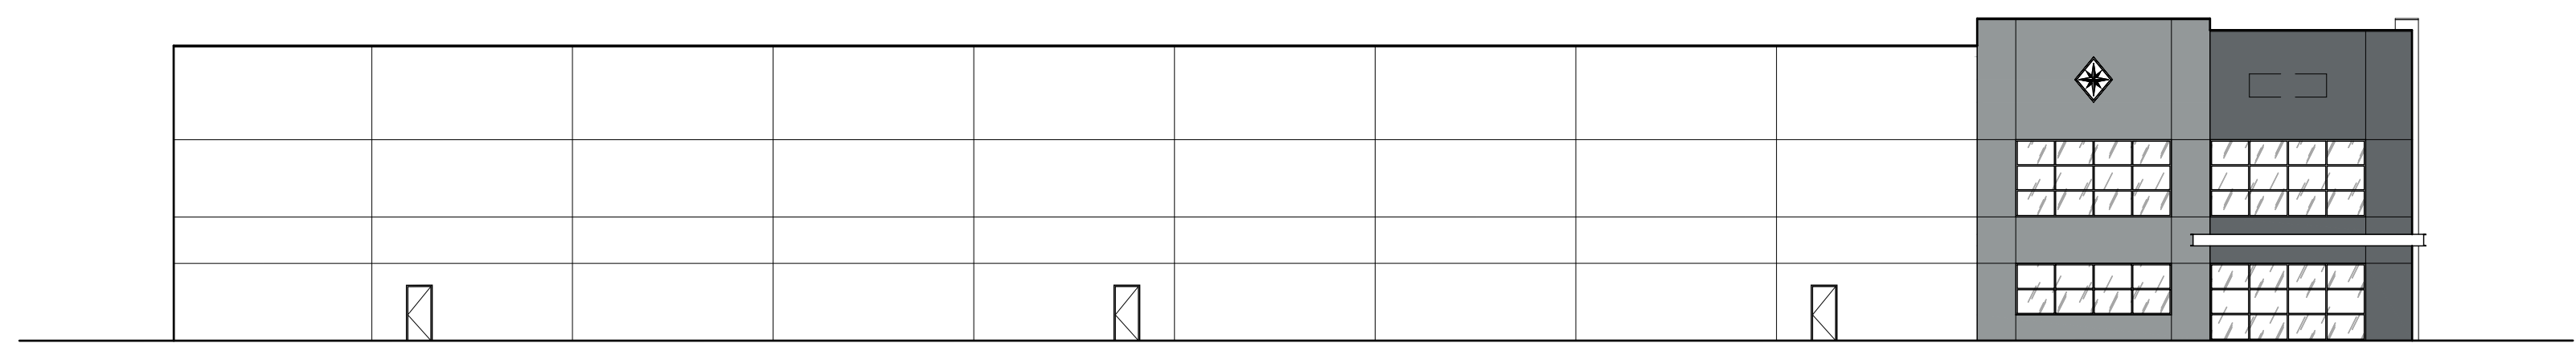

WEST ELEVATION

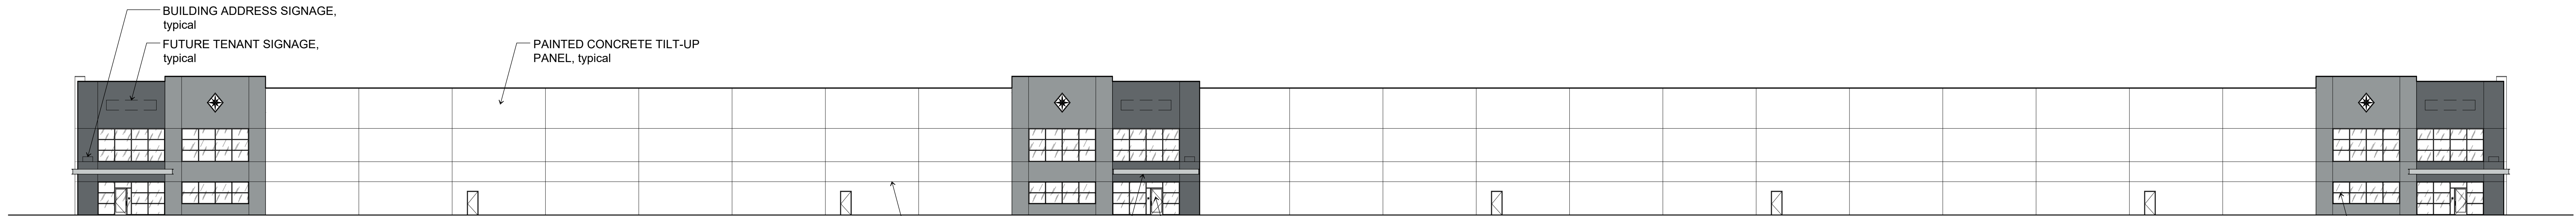

SOUTH ELEVATION

BUILDING ADDRESS SIGNAGE,
typical

FUTURE TENANT SIGNAGE,
typical

PAINTED CONCRETE TILT-UP
PANEL, typical

PANEL REVEAL, typical

ENTRY, typical
C-CHANNEL CANOPY, typical

CLEAR ANODIZED
STOREFRONT SYSTEM, typical

EXTERIOR ELEVATIONS

18 February 2022

Turner Road
Salem, Oregon

