
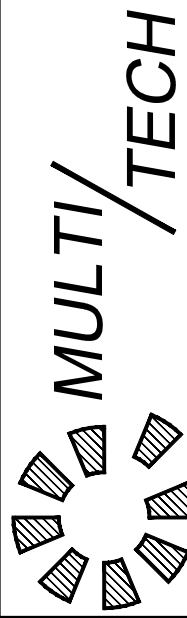


Owner / Developer:
BO RUSHING
4336 COMMERCIAL ST. S.E.
SALEM, OREGON 97302

ANTHONY'S PLACE

SEC. 14, T. 8 S., R. 3 W., W.M.
CITY OF SALEM
MARION COUNTY, OREGON

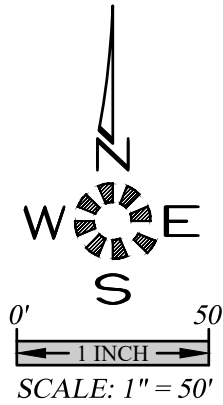

ENGINEERING SERVICES, INC.
1155 13th ST. S.E. SALEM, OR. 97302
PH. (503) 363-9227 FAX (503) 364-1260
WWW.MULTITECHENGINEERING.COM

EXISTING
CONDITIONS


ANTHONY'S PLACE

MULTITECH ENGINEERING EXEMPT FROM
LIABILITY IF NOT STAMPED APPROVED

NOT FOR
CONSTRUCTION
UNLESS STAMPED
APPROVED HERE

NO CHANGES, MODIFICATIONS
OR REPRODUCTIONS TO BE
MADE TO THESE DRAWINGS
WITHOUT WRITTEN
AUTHORIZATION FROM THE
DESIGN ENGINEER.
DIMENSIONS & NOTES TAKE
PRECEDENCE OVER
GRAPHICAL REPRESENTATION.

68379 2-10-2019
Design: M.D.G.
Drawn: C.F.S.
ProjMgr: B.M.G.
Date: JULY 2019
Scale: AS SHOWN
As-Built:

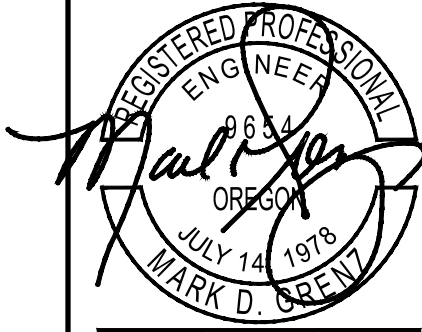

EXPIRES: 06-30-2023

JOB # 6837

SDR2

