



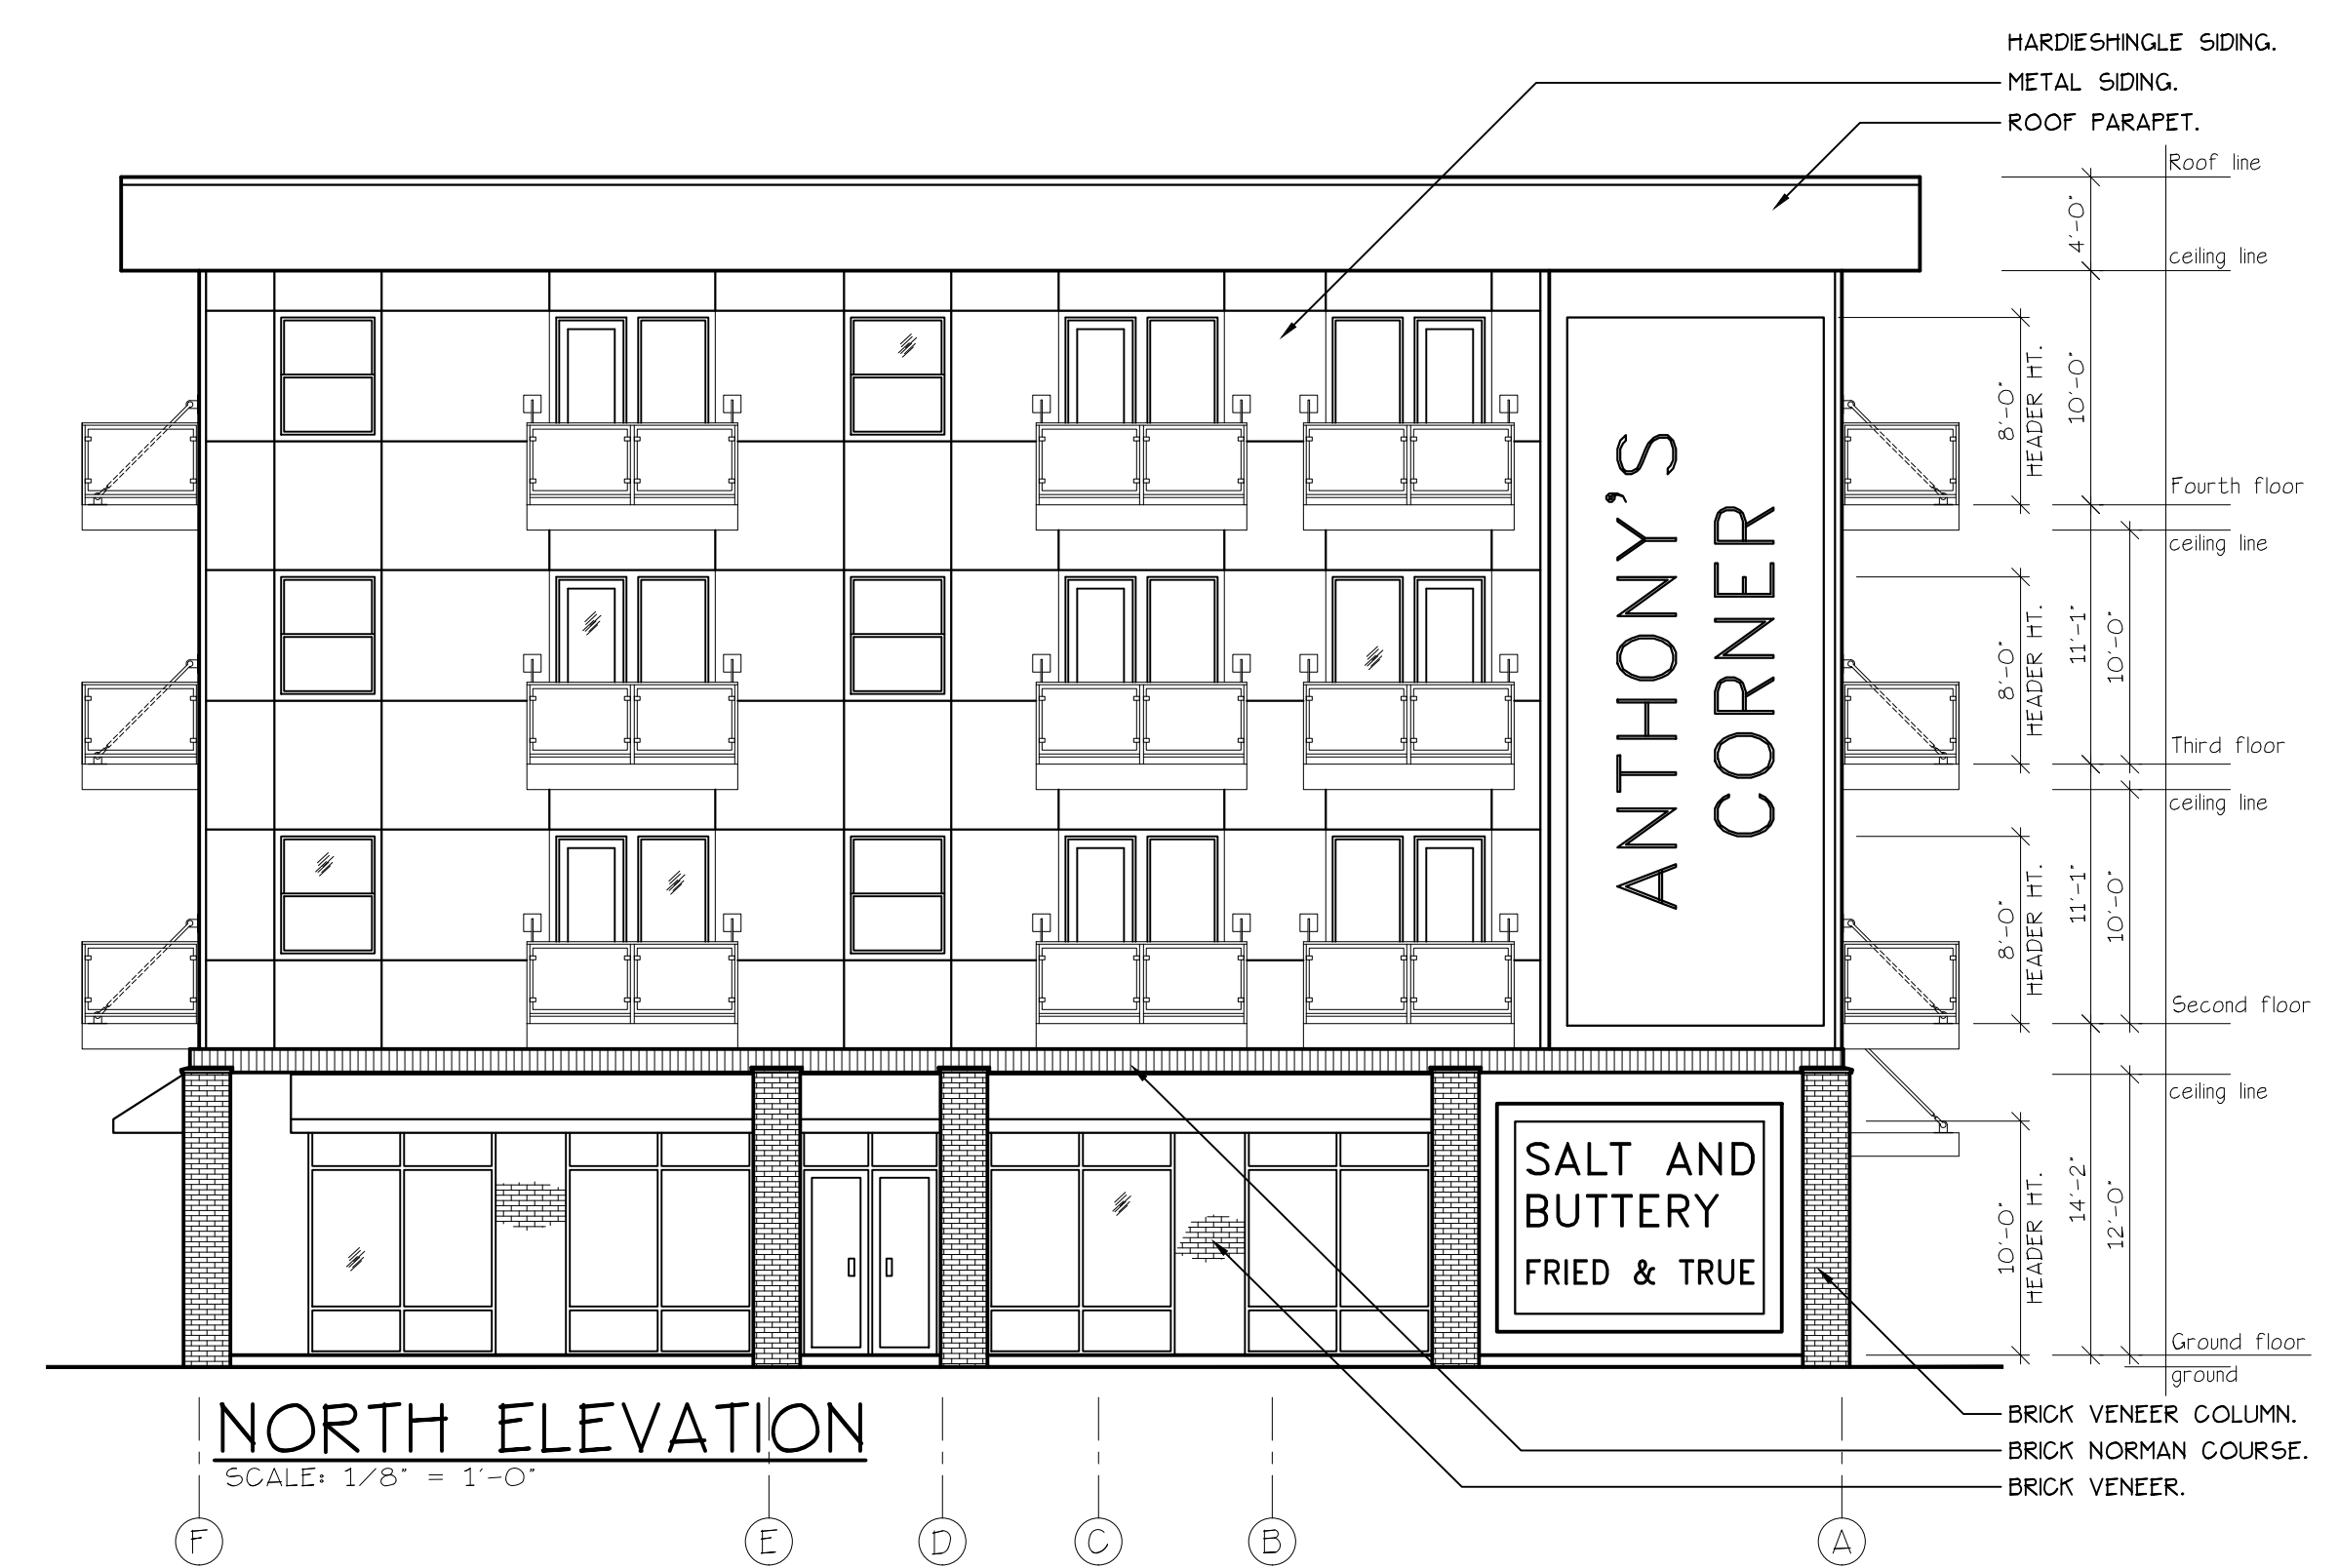

ANTHONY'S PLACE
APARTMENTS


BUILDING
ELEVATIONS

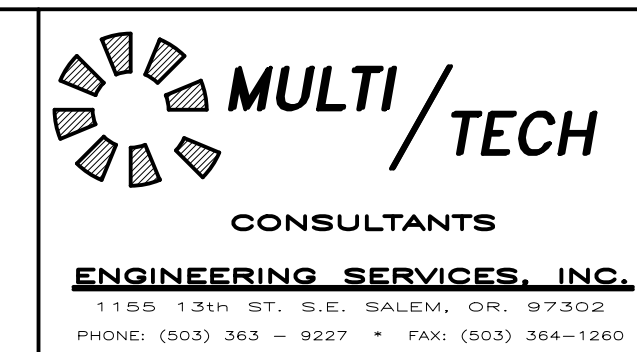

NO CHANGES, MODIFICATIONS OR REPRODUCTIONS TO BE MADE TO THESE DRAWINGS WITHOUT WRITTEN AUTHORIZATION FROM THE DESIGN ENGINEER.

DIMENSIONS & NOTES TAKE PRECEDENCE OVER GRAPHICAL REPRESENTATION.

Design: P.L.M.
Drawn: G.I.D./A.R.T.
Checked: M.D.G.
Date: Jan-22
Scale: AS SHOWN

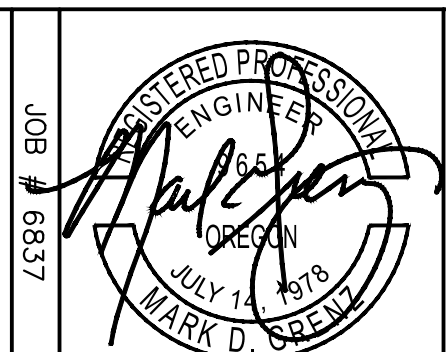

A1.90