


C:\dowl_p\dwg\0398189\Storm-14852.dwg PLOT DATE 2022-04-01 14:05 USER: gwadzinski

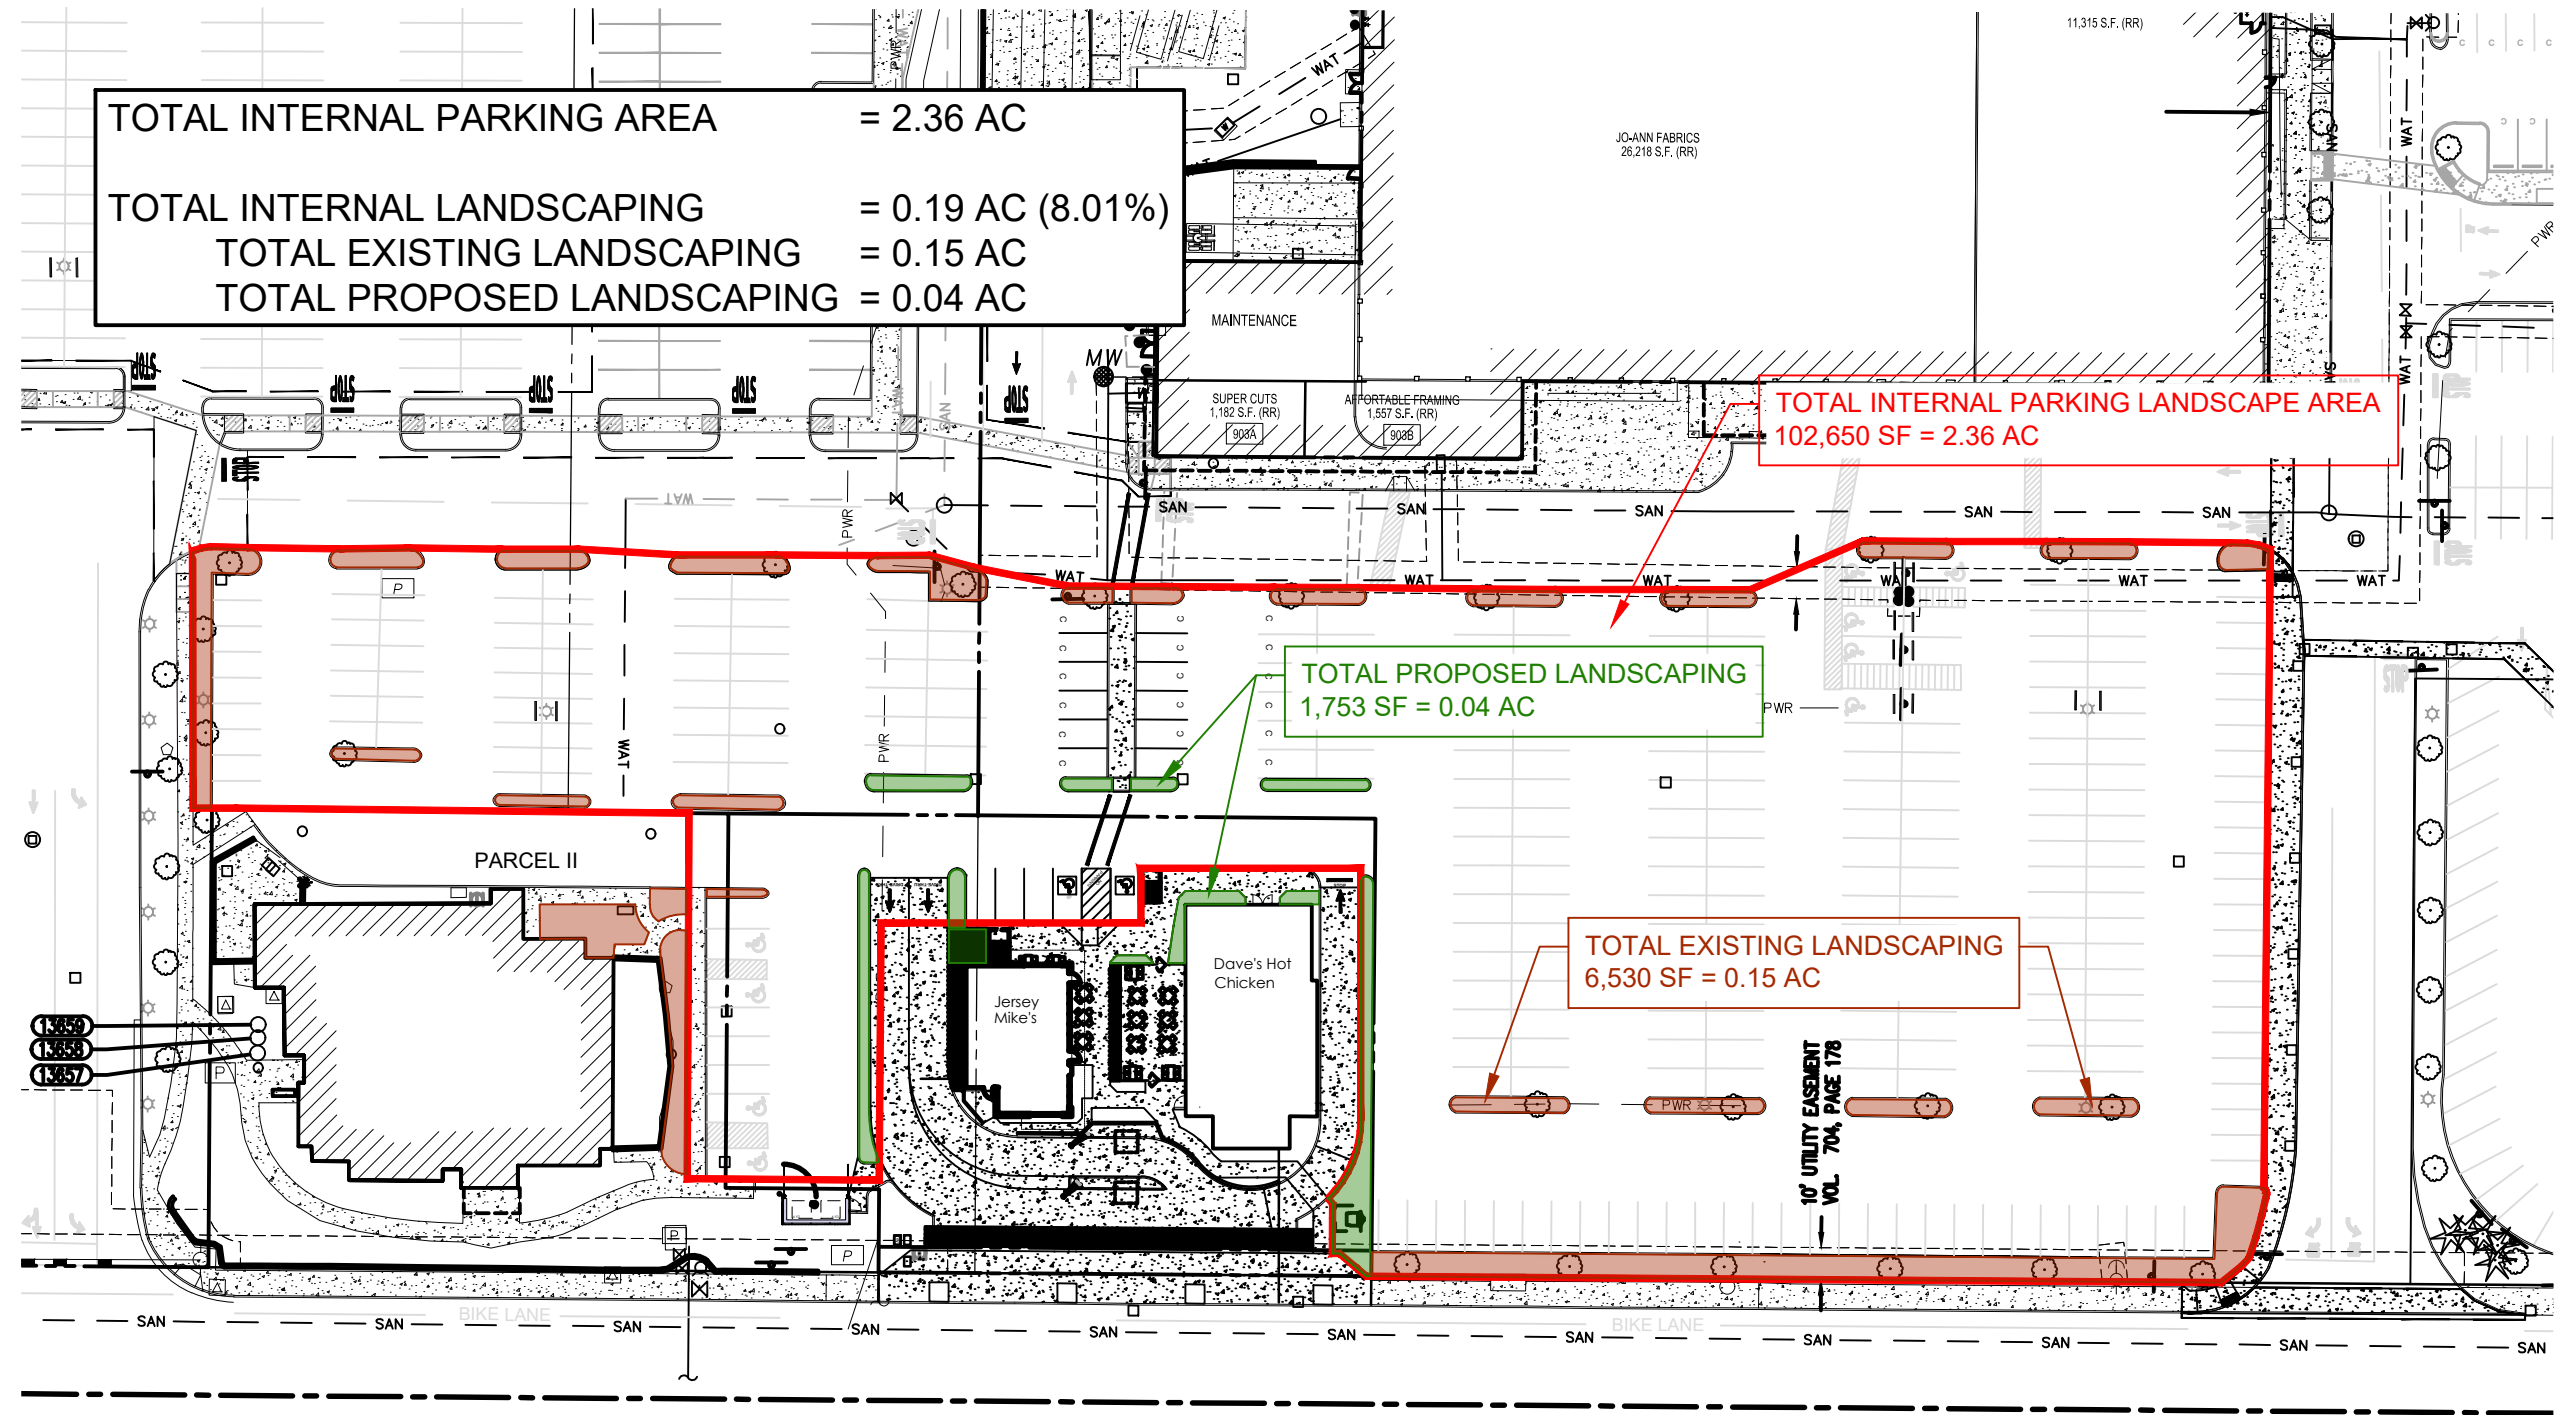

60 0 60 120
SCALE IN FEET



WILLAMETTE TOWN CENTER - DAVE'S HOT CHICKEN LANDSCAPE AREAS

PROJECT 14852-01
DATE 03/31/2022

FIGURE #1