
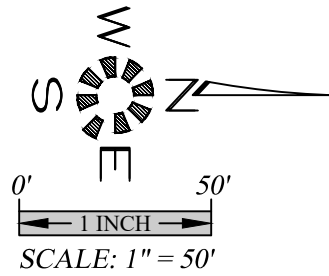
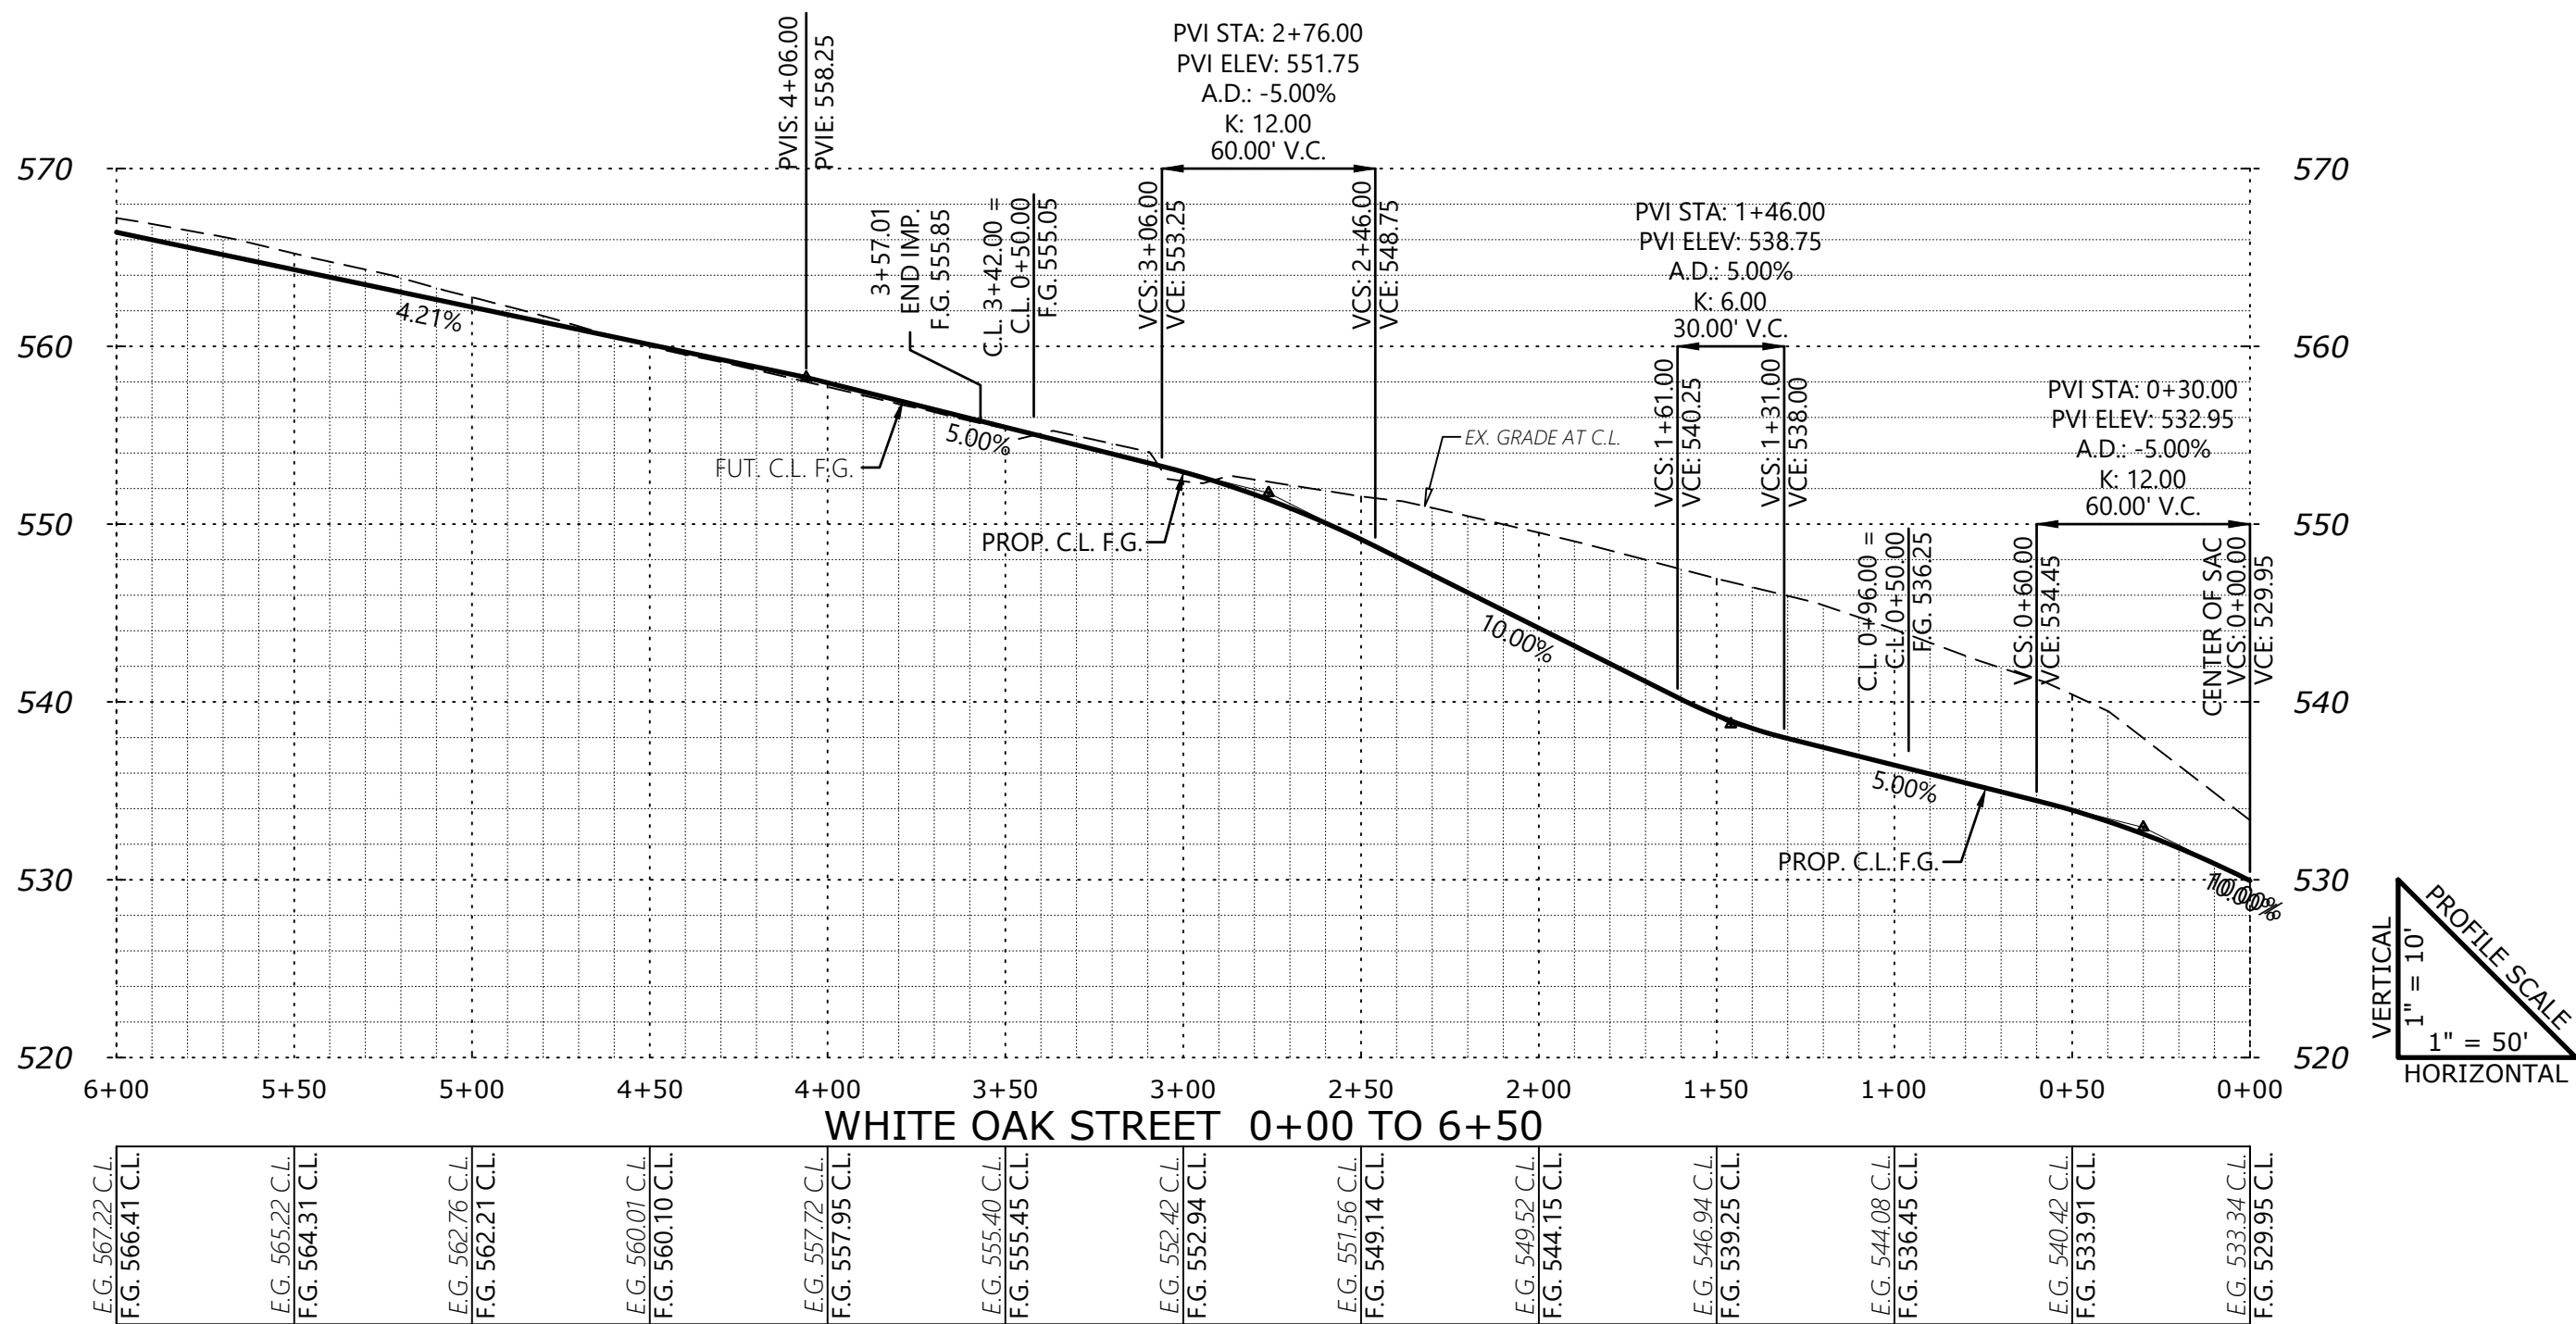


J:\N\1\14\7154-1\000\06\97\01\Draw - 02\N\7154p.dwg, Thu-ET, 4/7/2022, 11:16:01 AM, T:\dell

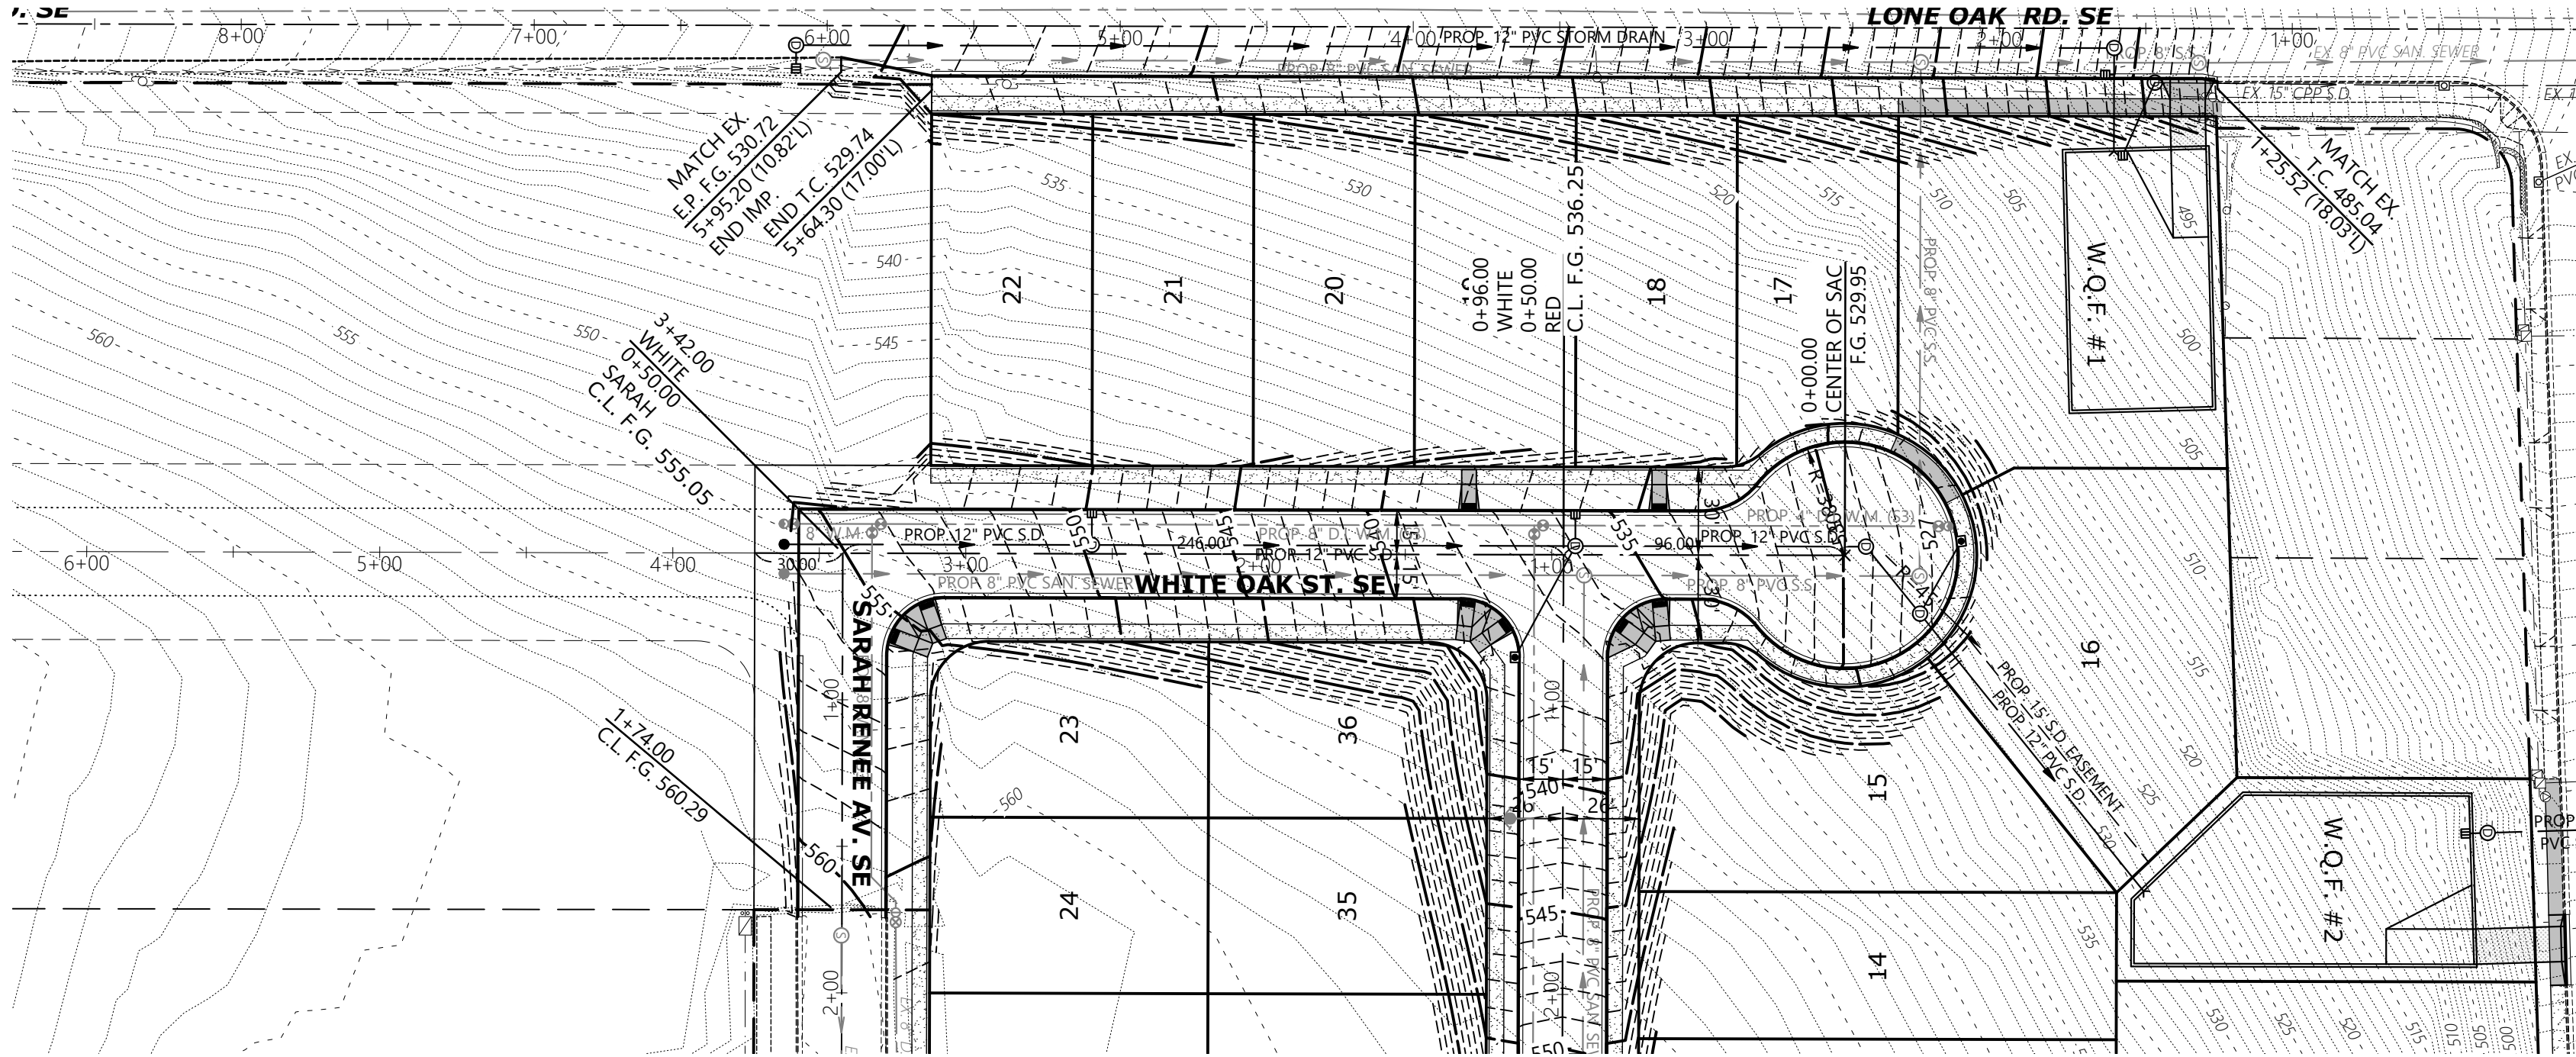


STREET PLAN

OAK GROVE

NO CHANGES, MODIFICATIONS
OR REPRODUCTIONS TO BE
MADE TO THESE DRAWINGS
WITHOUT WRITTEN
AUTHORIZATION FROM THE
DESIGN ENGINEER.
DIMENSIONS & NOTES TAKE
PRECEDENCE OVER
GRAPHICAL REPRESENTATION.

Design: M.D.G.
Drawn: D.G.G.
Checked: J.J.G.
Date: JUNE 2021
Scale: AS SHOWN
As-Built: -----

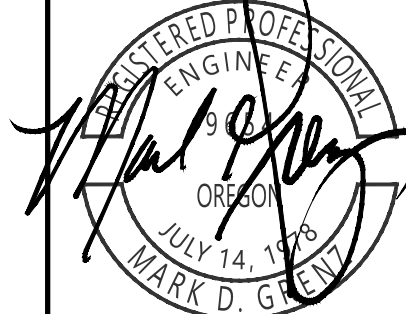

EXPIRES 06-30-2021

JOB # 7154