



Project:
Vietnam War Memorial

Wilson Park
Oregon State Capitol Grounds
Salem, OR 97301

Submittal: 30% Construction Documents

Sheet Title:

**Site Elevations /
Renderings**

© GREENWORKS, P.C.
2022. ALL RIGHTS RESERVED


THESE DRAWINGS ARE THE PROPERTY OF
GREENWORKS, P.C., AND ARE NOT TO BE USED OR
REPRODUCED IN ANY MANNER, EXCEPT WITH THE
PRIOR WRITTEN PERMISSION OF GREENWORKS, P.C.

Date: 04/22/2022

Revisions:


Drawn By: RT
Checked By: JK
Job No. 190124.1
Approved: JK

L-203

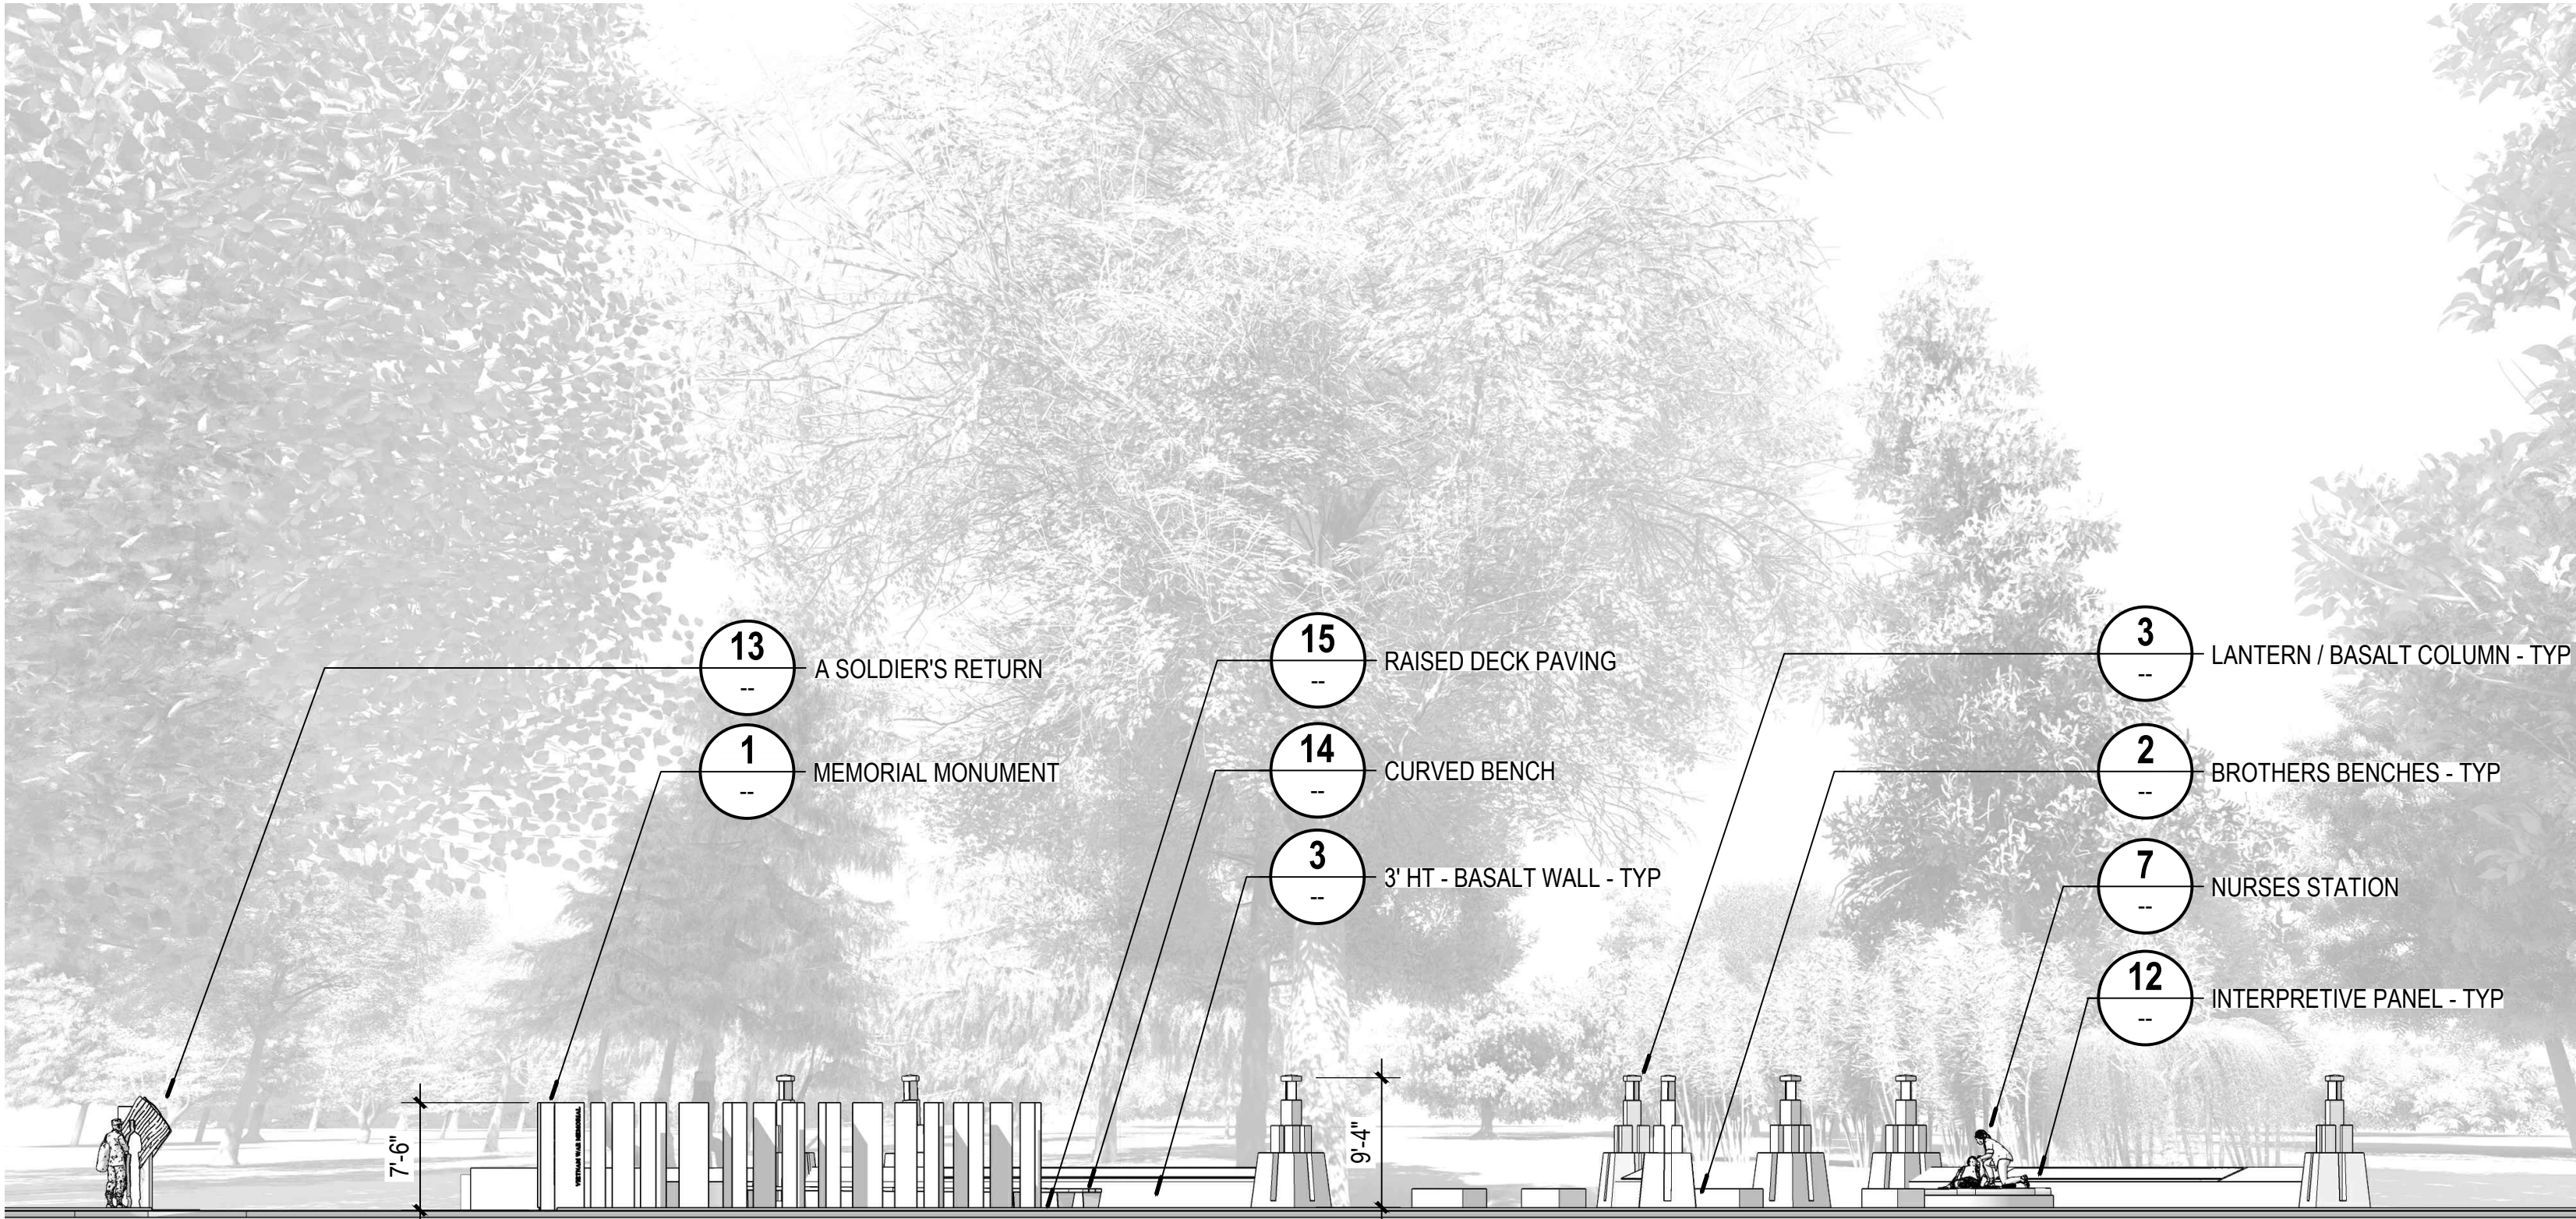


1 SITE ELEVATION
VIEW FROM STATE STREET LOOKING NORTH

NOT TO SCALE

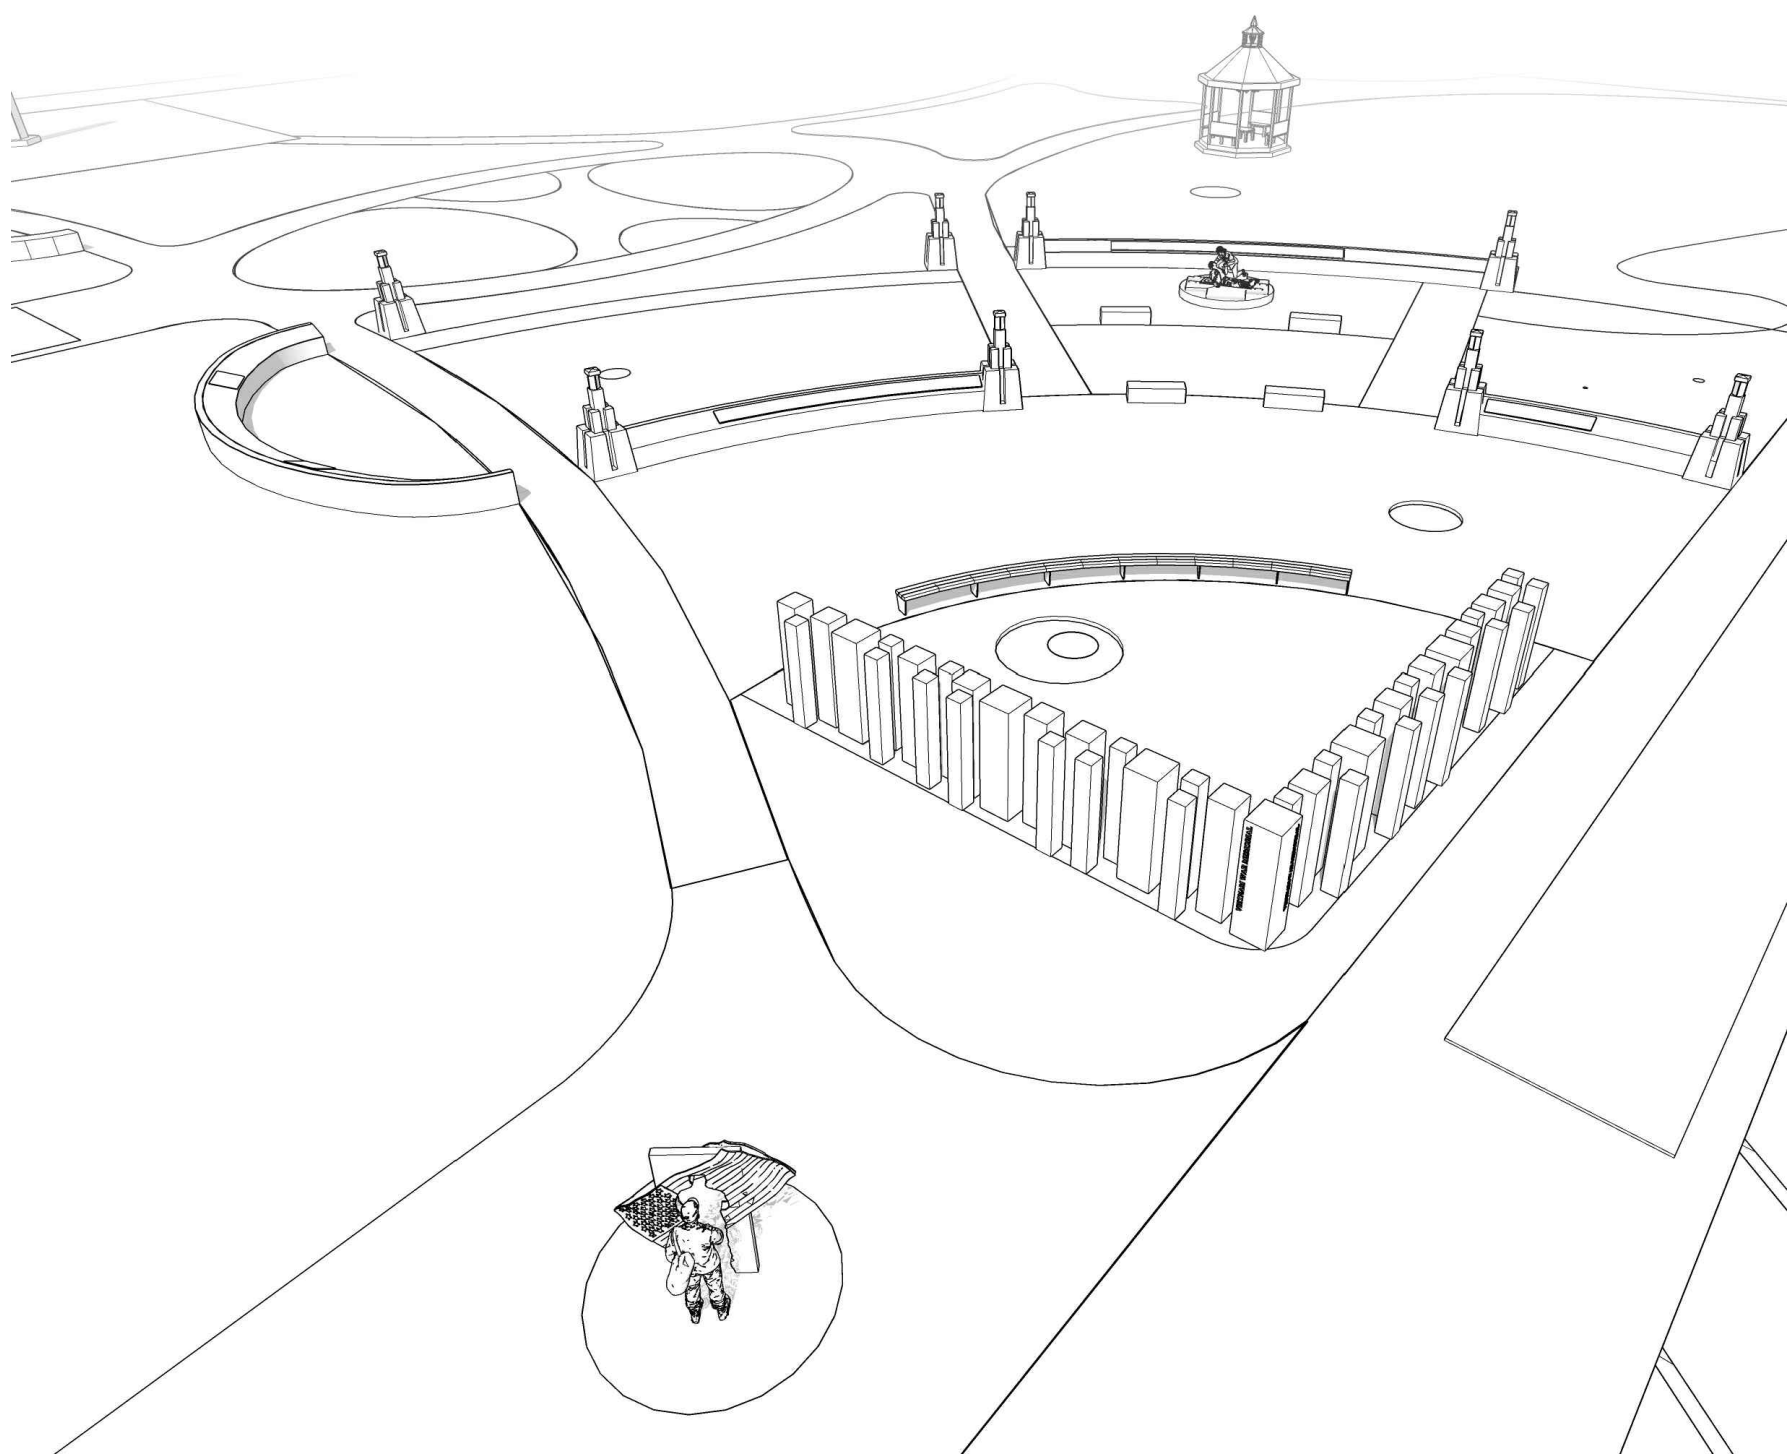


2 SITE PERSPECTIVE
VIEW FROM CORNER OF COTTAGE STREET NE AND STATE STREET NE - LOOKING NORTHEAST

NOT TO SCALE

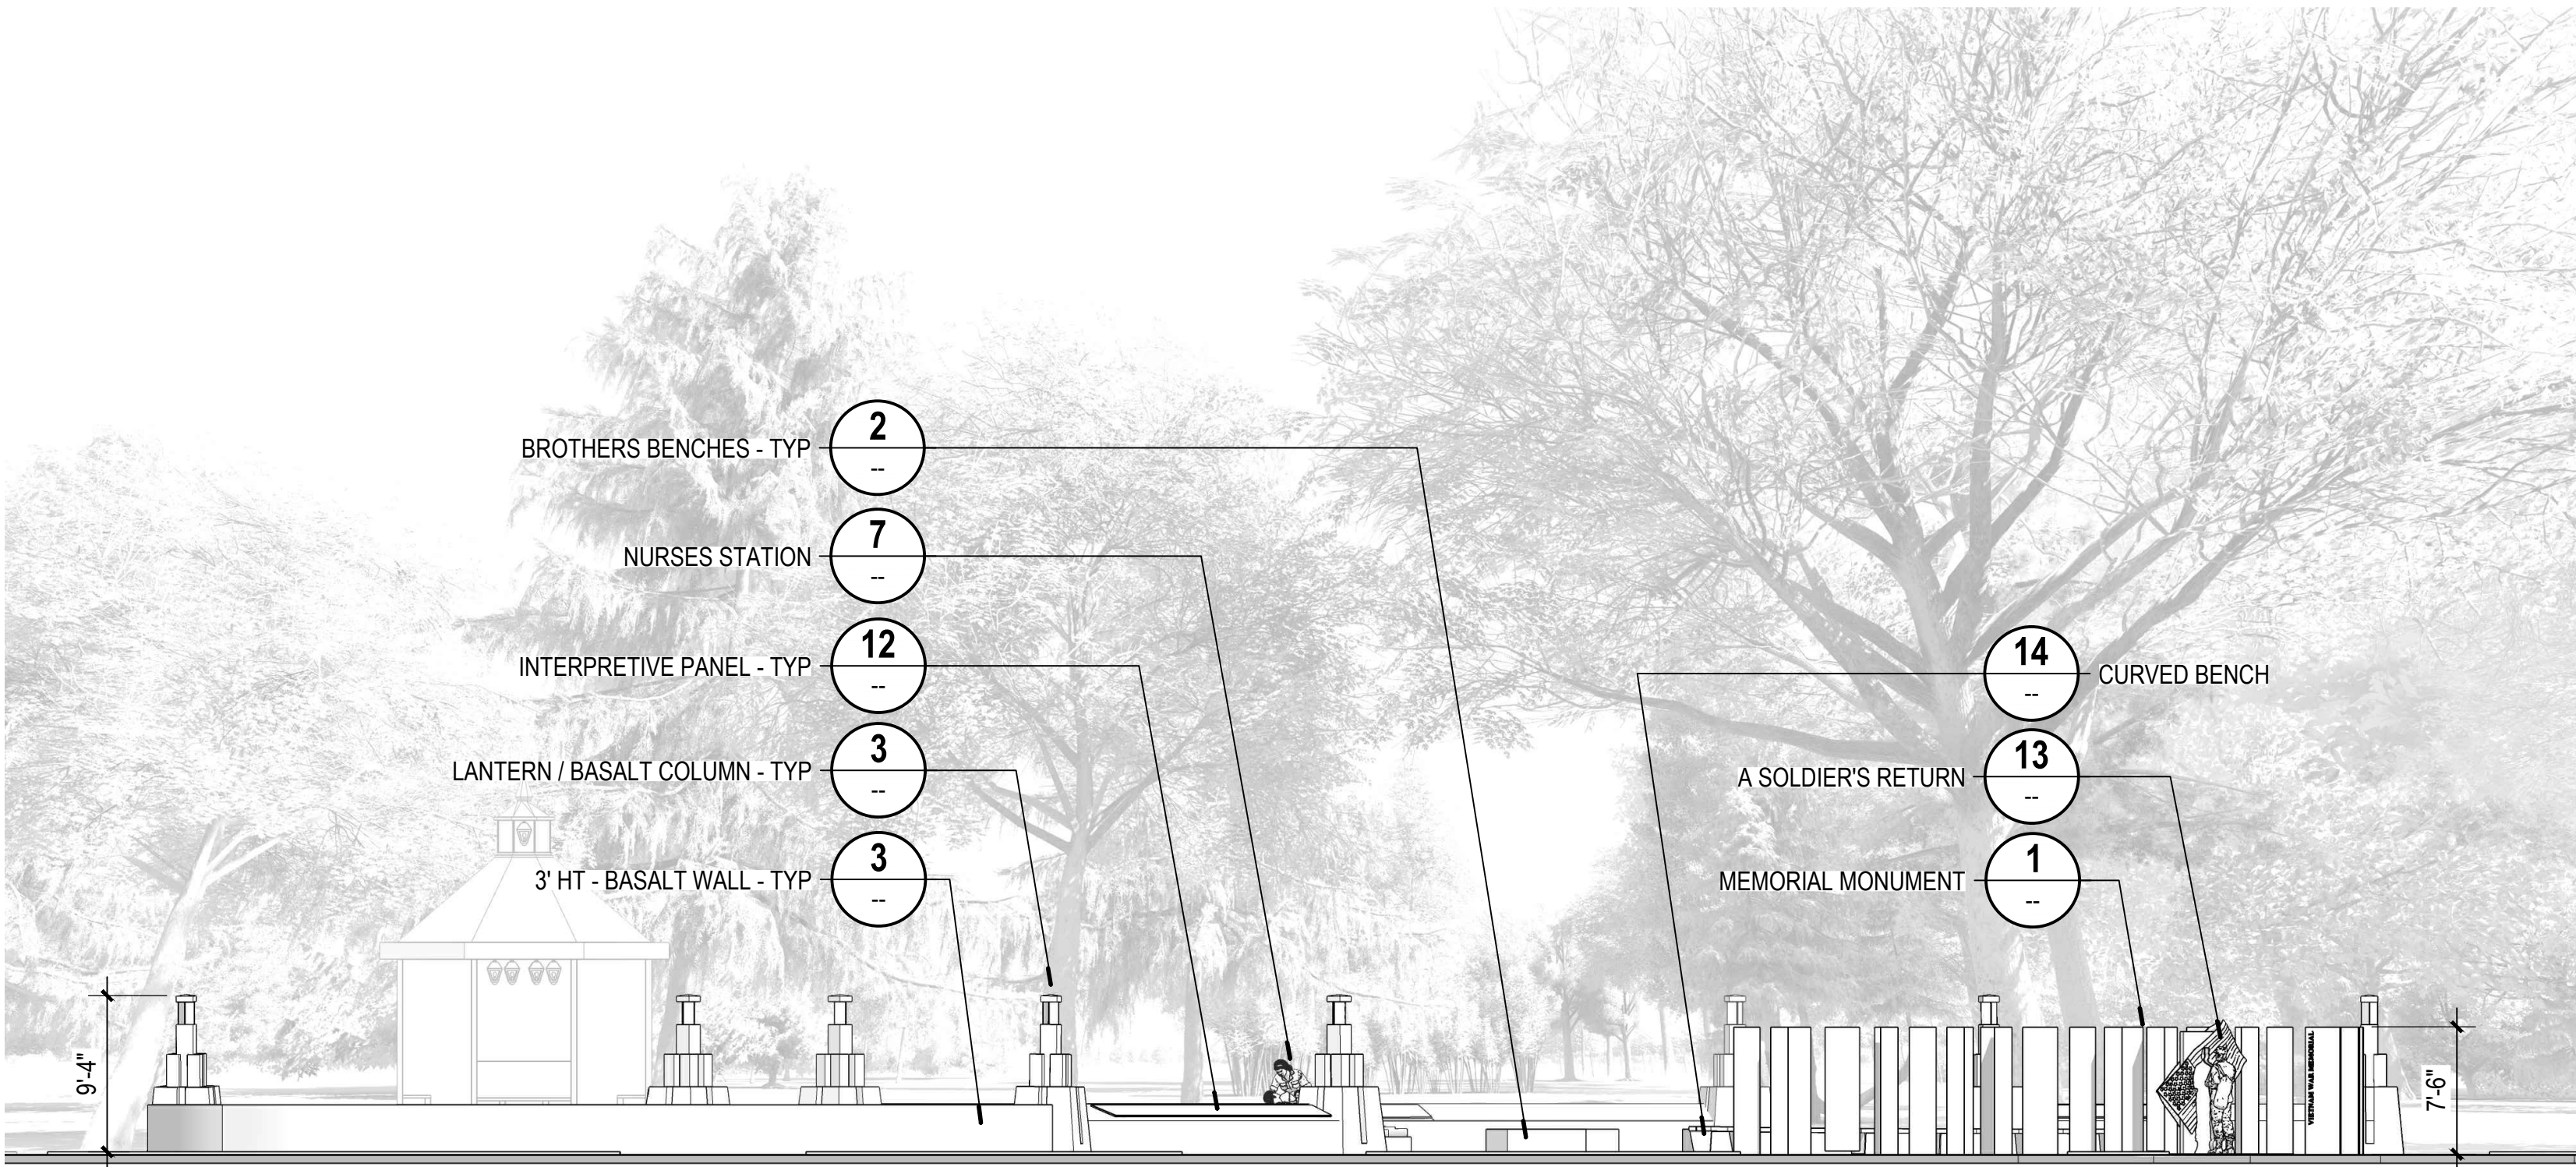

3 SITE ELEVATION
VIEW FROM COTTAGE STREET NE LOOKING EAST

NOT TO SCALE

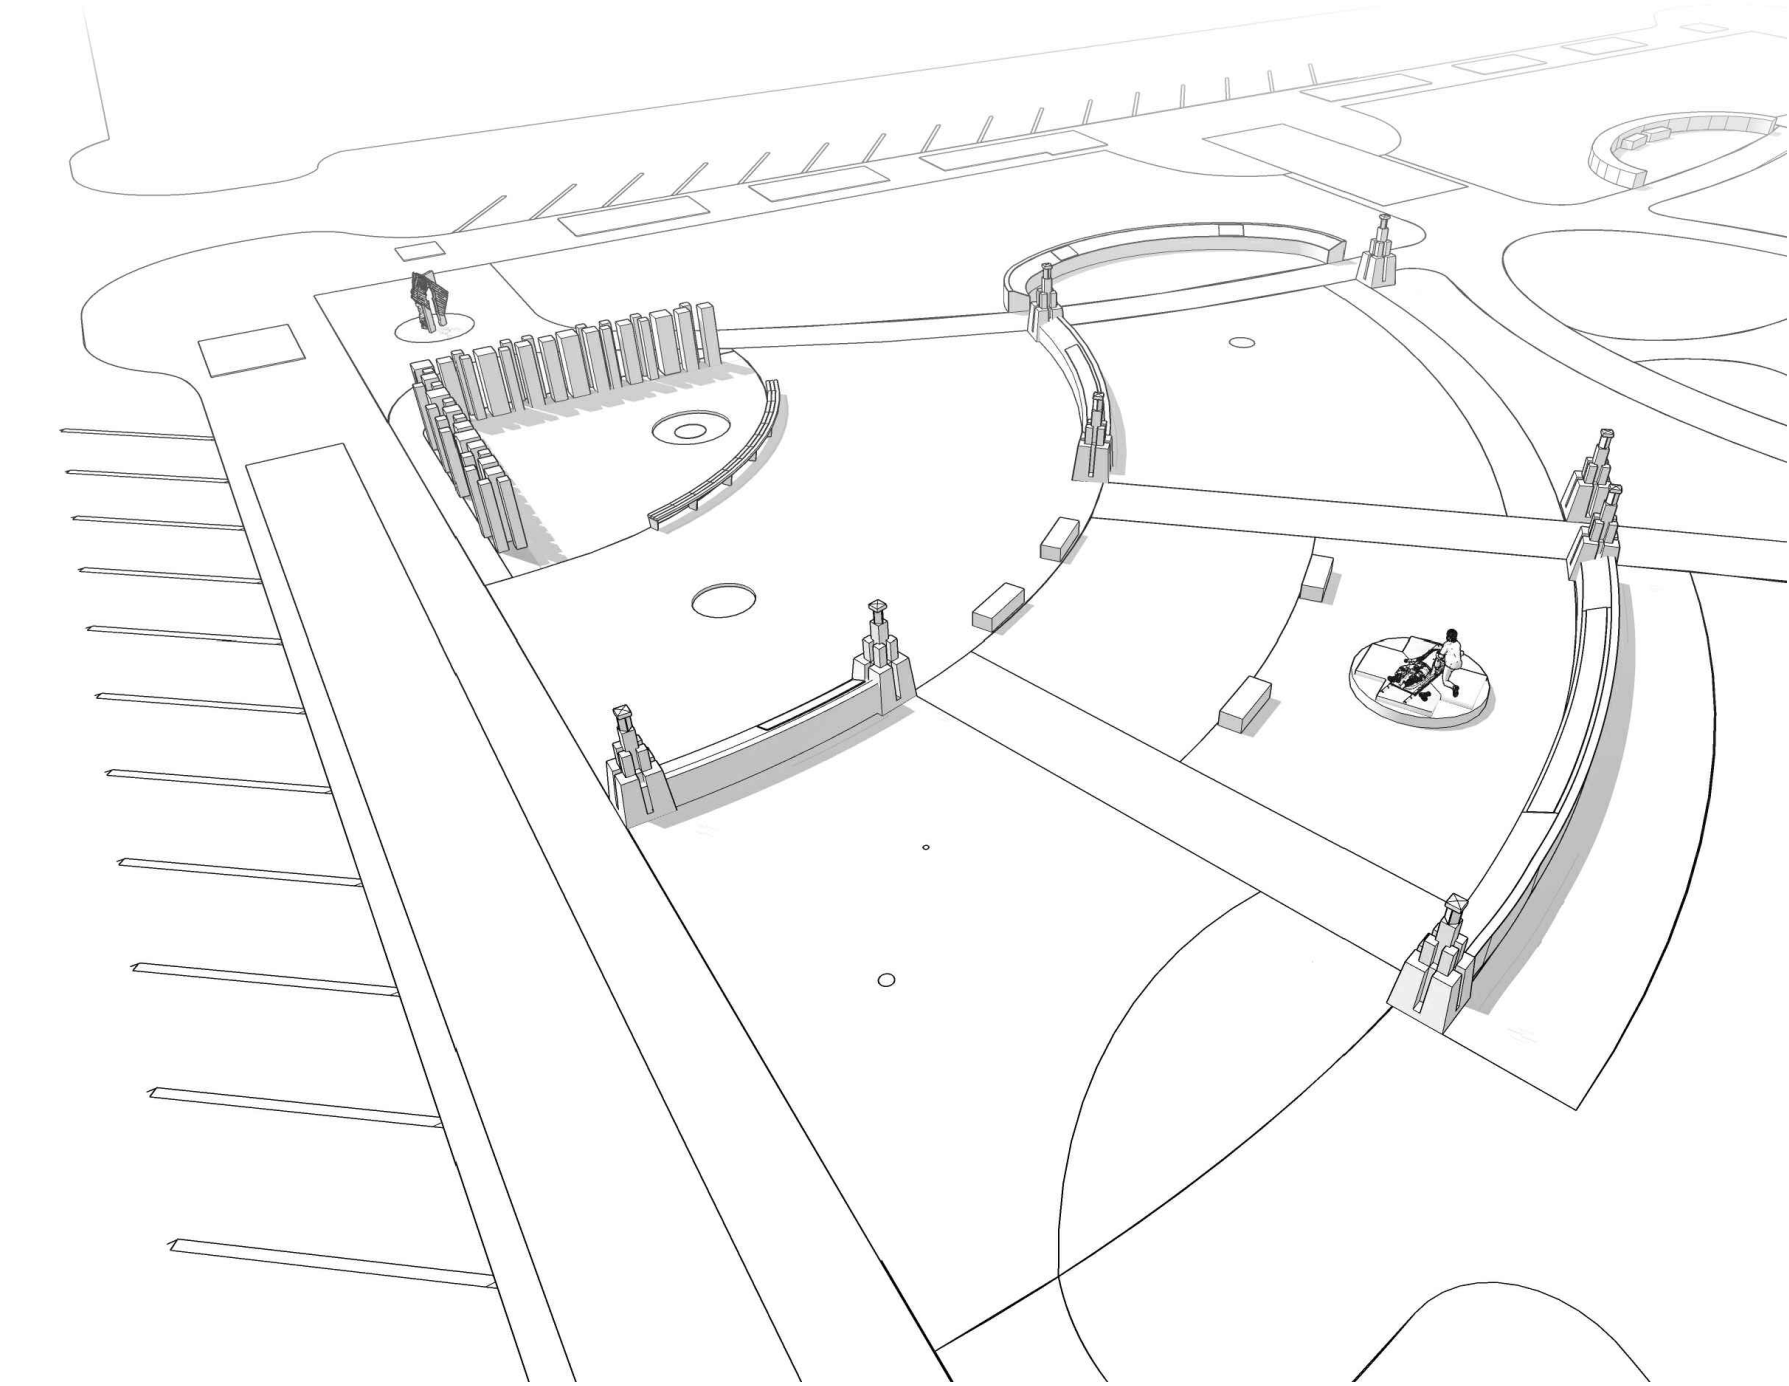

4 SITE PERSPECTIVE
VIEW FROM SOUTHEAST CORNER OF SITE AT STATE STREET NE LOOKING NORTH

NOT TO SCALE