


-  = to be removed (low cut stump)
-  = to be pruned
-  = no work to be done

**DIAGRAM FOR
TREETWORK @
409 IDYLWOOD
DR SE**

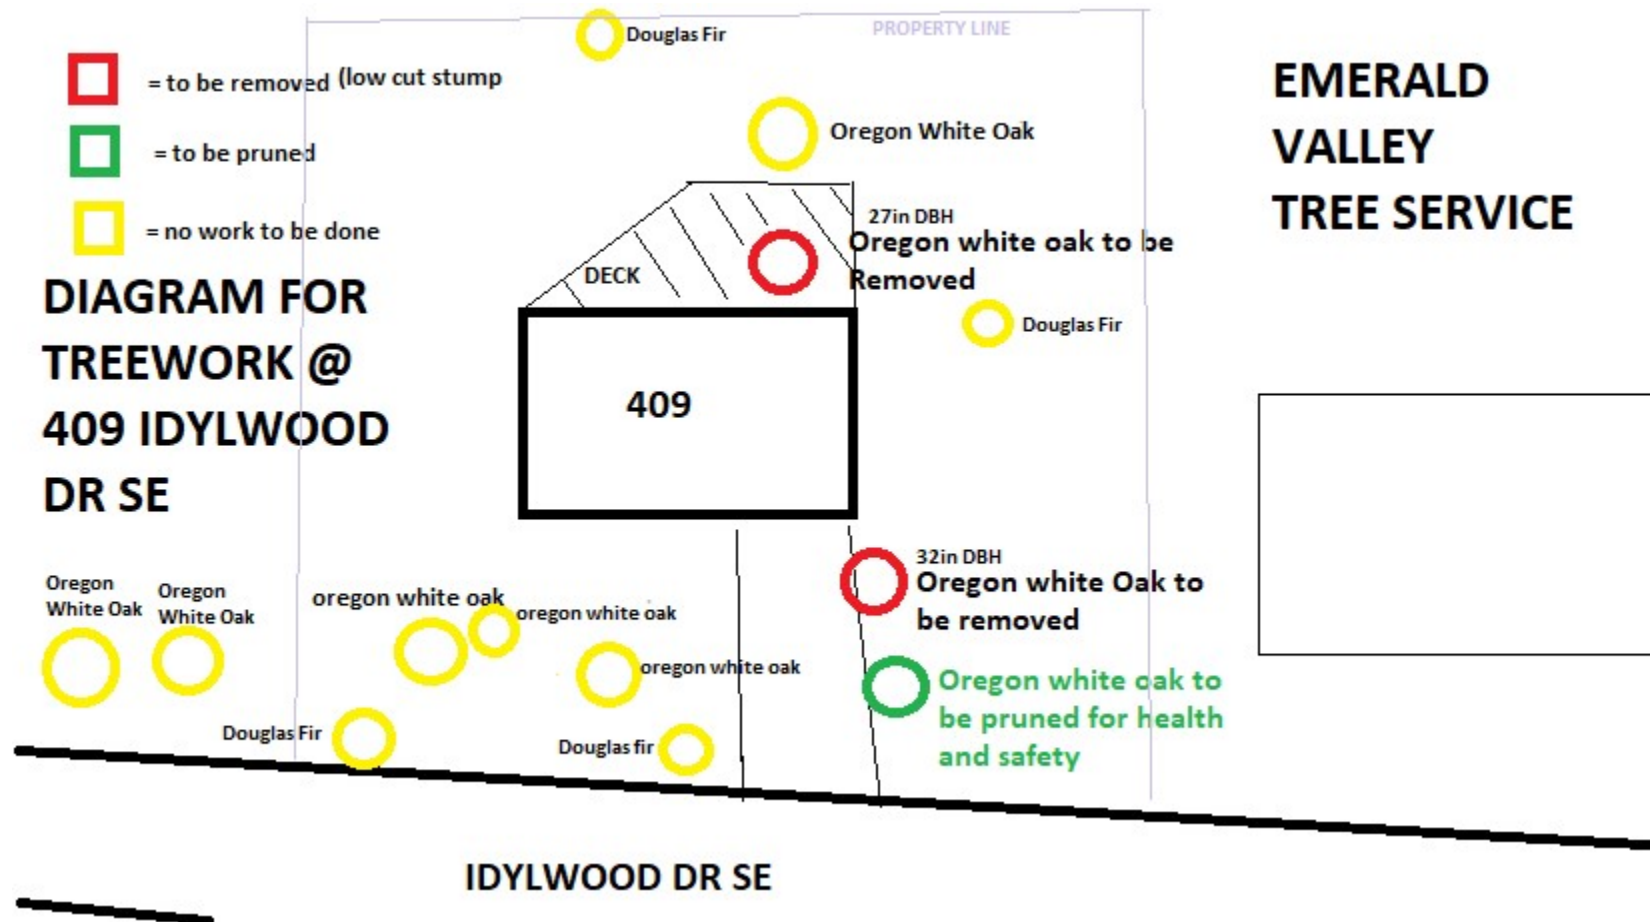

**EMERALD
VALLEY
TREE SERVICE**