



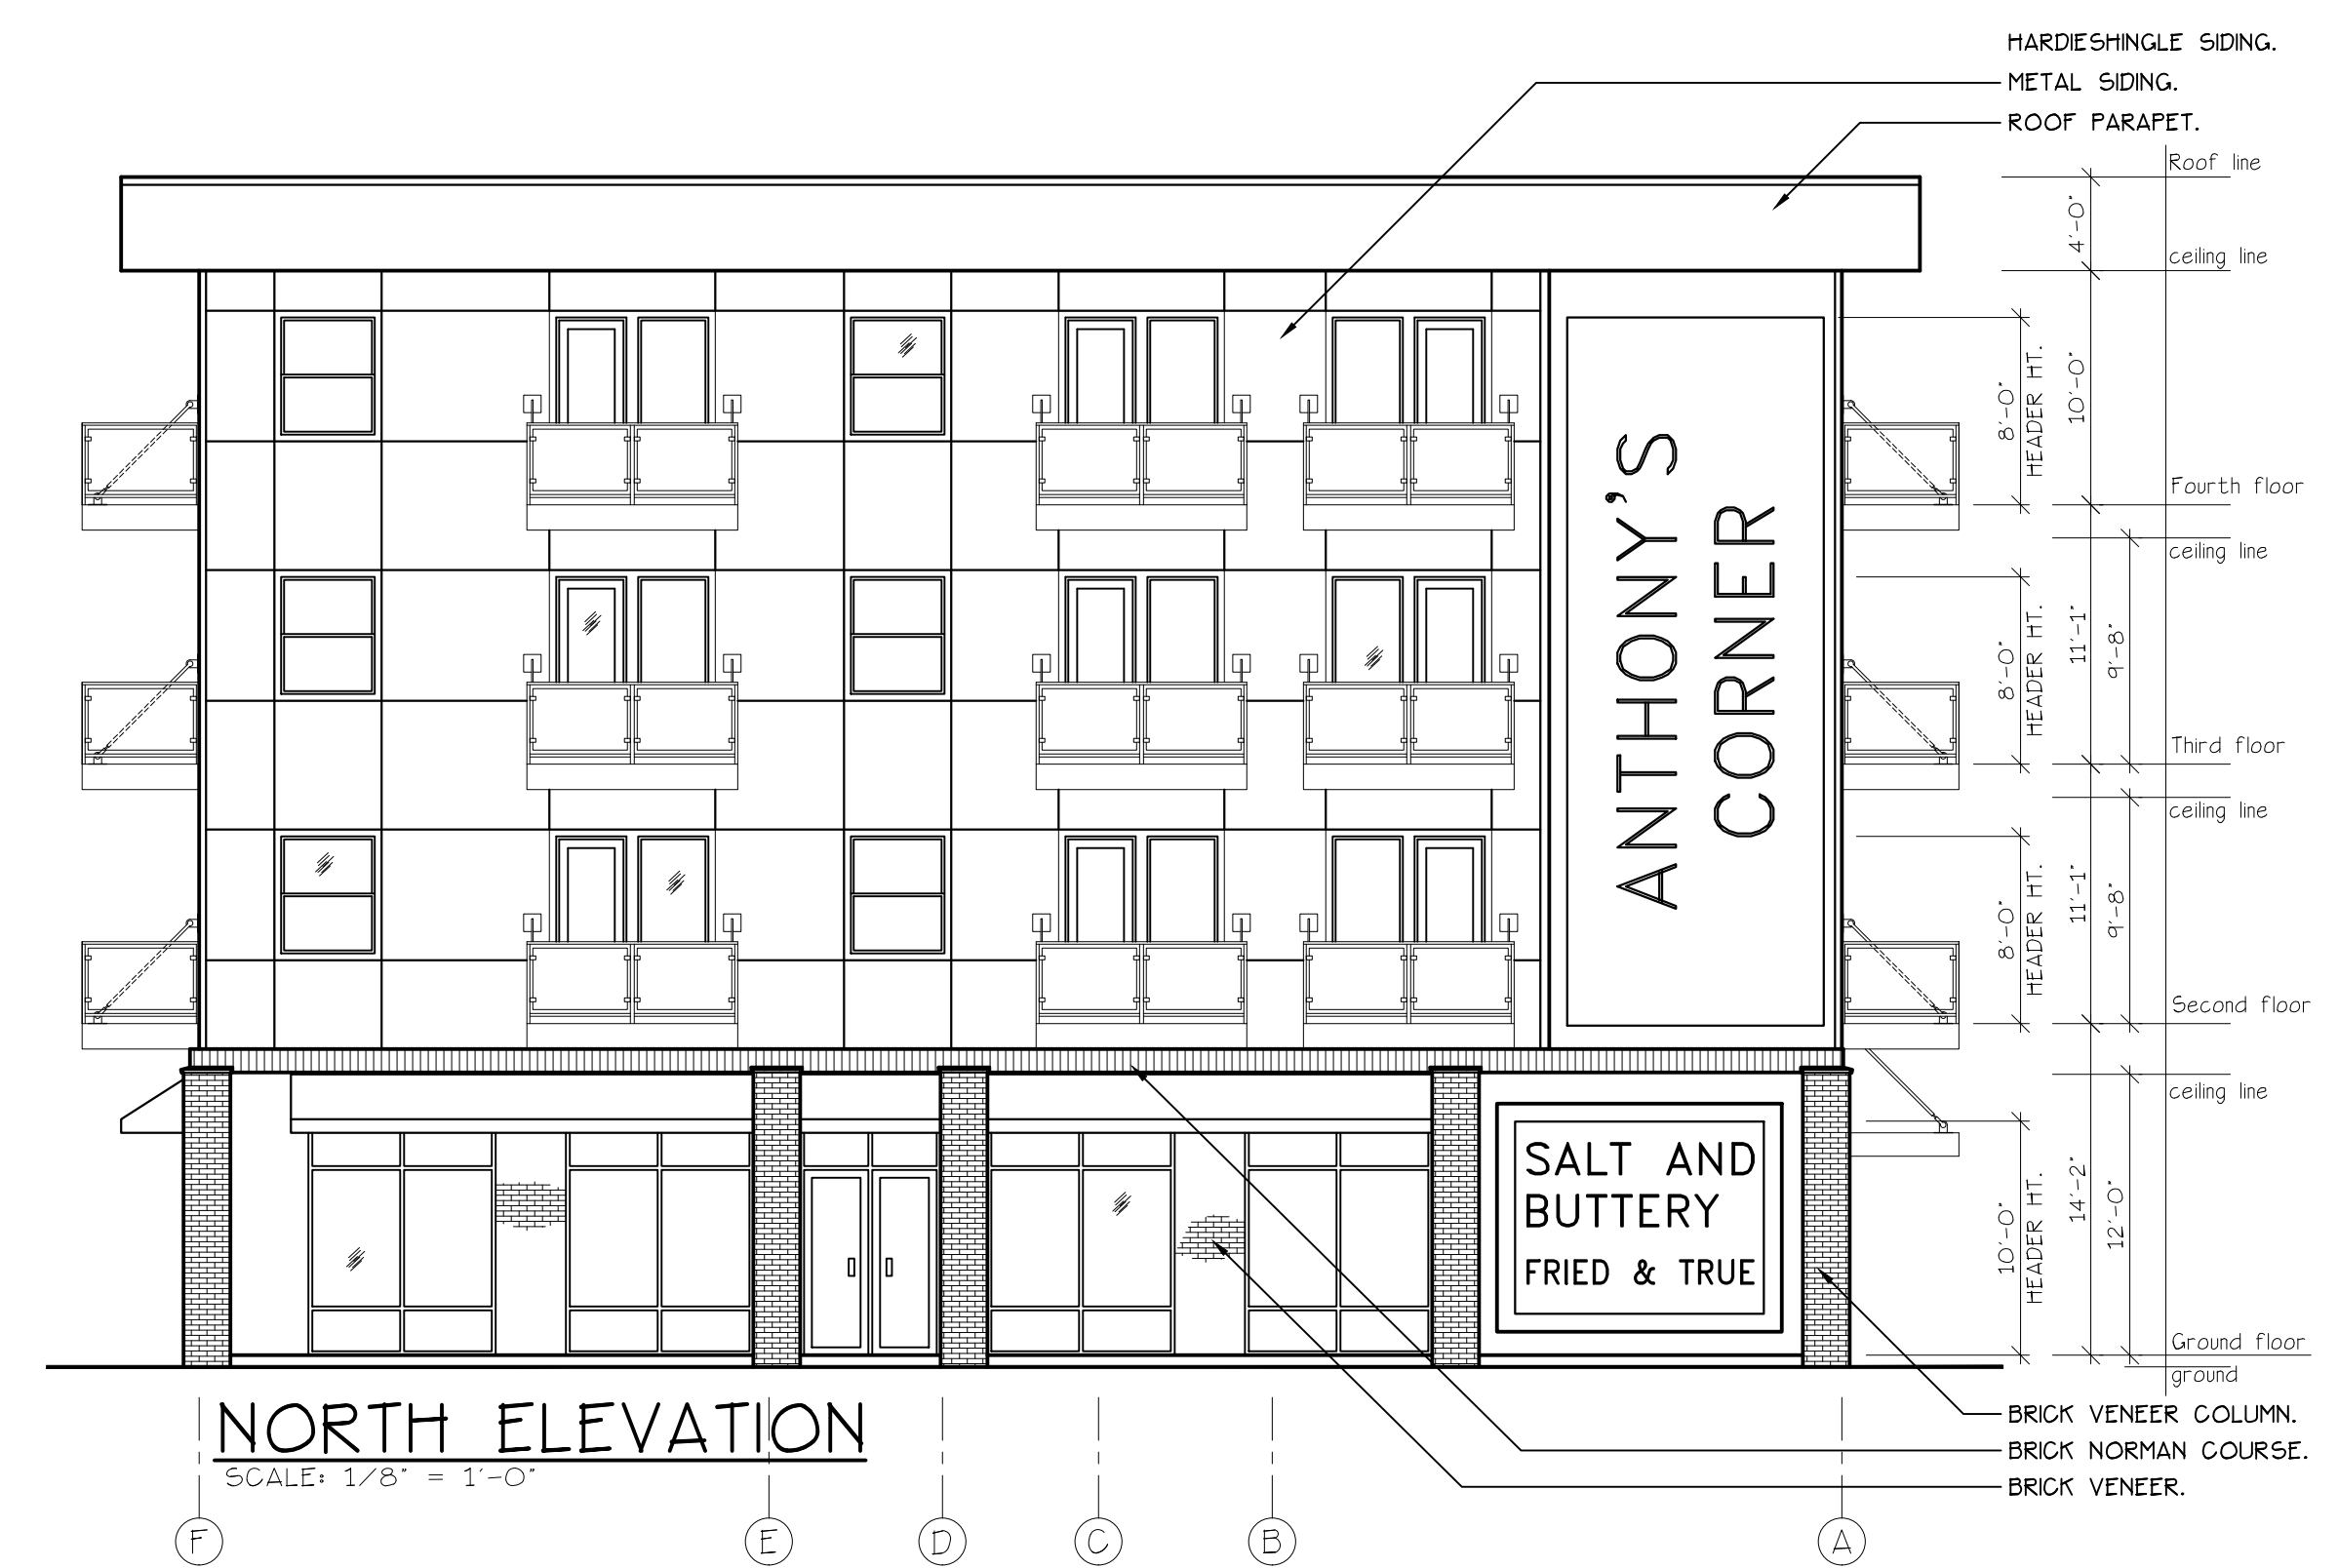

ANTHONY'S PLACE
APARTMENTS

BUILDING
ELEVATIONS

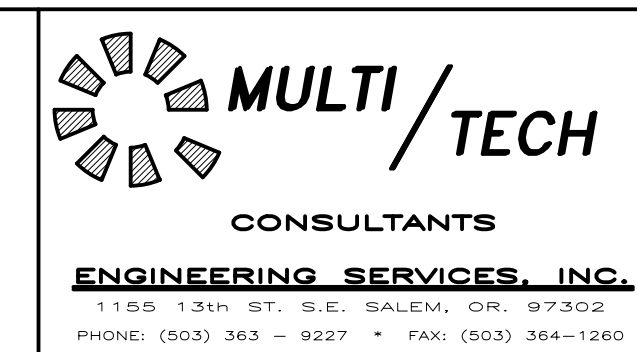


NO CHANGES, MODIFICATIONS OR REPRODUCTIONS TO BE MADE TO THESE DRAWINGS WITHOUT WRITTEN AUTHORIZATION FROM THE DESIGN ENGINEER.

DIMENSIONS & NOTES TAKE PRECEDENCE OVER GRAPHICAL REPRESENTATION.

BUILDING/PROJECT
A2.00/ELEV

Design: P.L.M.
Drawn: G.I.D./A.R.T.
Checked: M.D.G.
Date: Feb-22
Scale: AS SHOWN

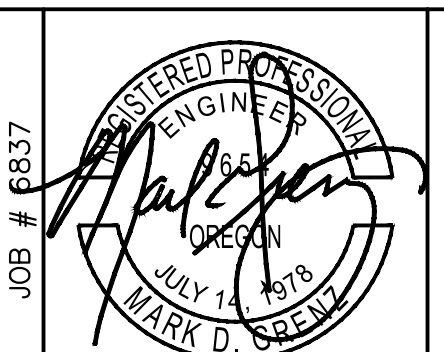

A2.00