



J:\Projects\7025-J&J Estates\Draw - 20\7025p.dwg, 2, 5/11/2022, 5:59:18 PM, T5dwl

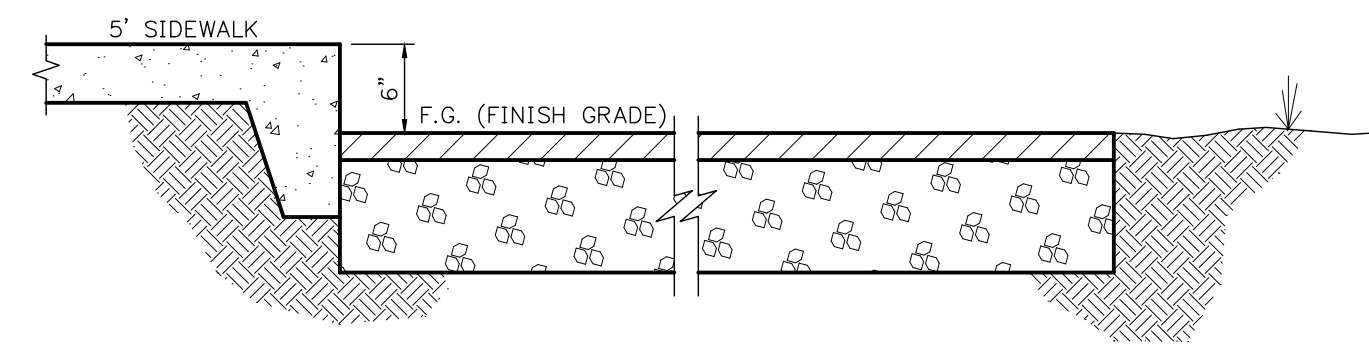

TYPICAL SIDEWALK AND DRIVE WAY SECTION
-NTS-

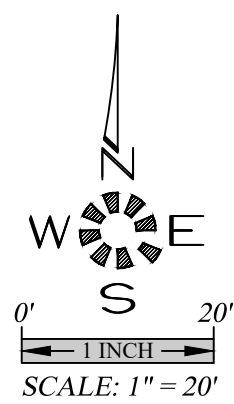

TENTATIVE SUBDIVISION PLAN
DETAIL PLAN

J & J ESTATES

NO CHANGES, MODIFICATIONS
MADE TO THESE DRAWINGS
WITHOUT WRITTEN
AUTHORIZATION FROM THE
DESIGN ENGINEER.
DIMENSIONS & NOTES TAKE
PRECEDENCE OVER
GRAPHICAL REPRESENTATION.

Design: M.D.G.
Drawn: T.N.S.
Checked: J.J.G.
Date: MAY 2021
Scale: AS SHOWN
7025p 2
REGISTERED PROFESSIONAL ENGINEER
JULY 14, 2019
MARK A. GREEN
EXPIRES 06-30-2021
JOB # 7025