


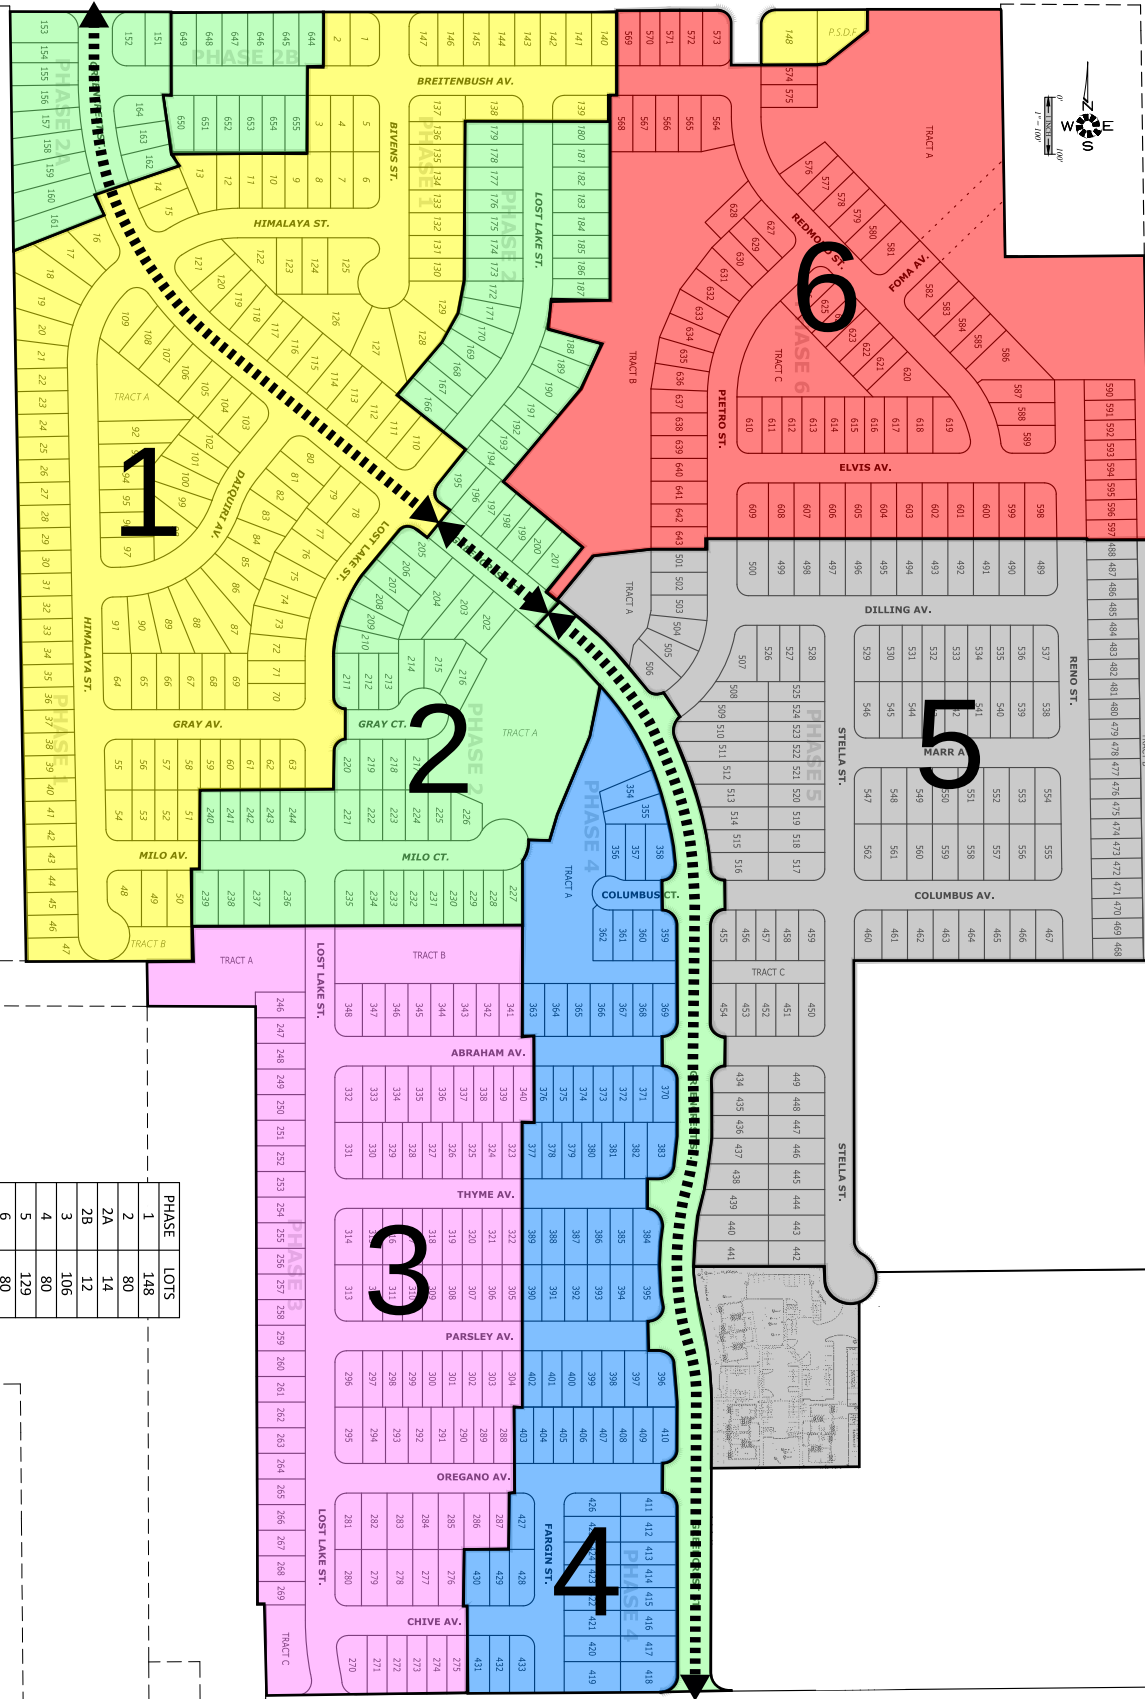

PHASE	LOTS
1	148
2	80
2A	14
2B	12
3	106
4	80
5	129
6	80

Design: M.D.G.
Drawn: D.S.G.
ProjMgr: J.G.
Date: AUG. 2012
Scale: AS SHOWN
As-Built:

NO CHANGES, MODIFICATIONS
OR REPRODUCTIONS TO BE
MADE TO THESE DRAWINGS
WITHOUT WRITTEN
AUTHORIZATION FROM THE
DESIGN ENGINEER.
DIMENSIONS & NOTES TAKE
PRECEDENCE OVER
GRAPHICAL REPRESENTATION.

MULTI/TECH ENGINEERING EXEMPT FROM
LIABILITY IF NOT STAMPED APPROVED
NOT FOR
CONSTRUCTION
UNLESS STAMPED
APPROVED HERE

EAST PARK ESTATES A PLANNED UNIT DEVELOPMENT

SITE LAYOUT

MULTI/TECH
ENGINEERING SERVICES, INC.
4150 120th St., S.E. GALEN, OR 97032
PH: (503) 363-8827 FAX: (503) 364-2368
www.multiengineering.net office@multiengineering.net